


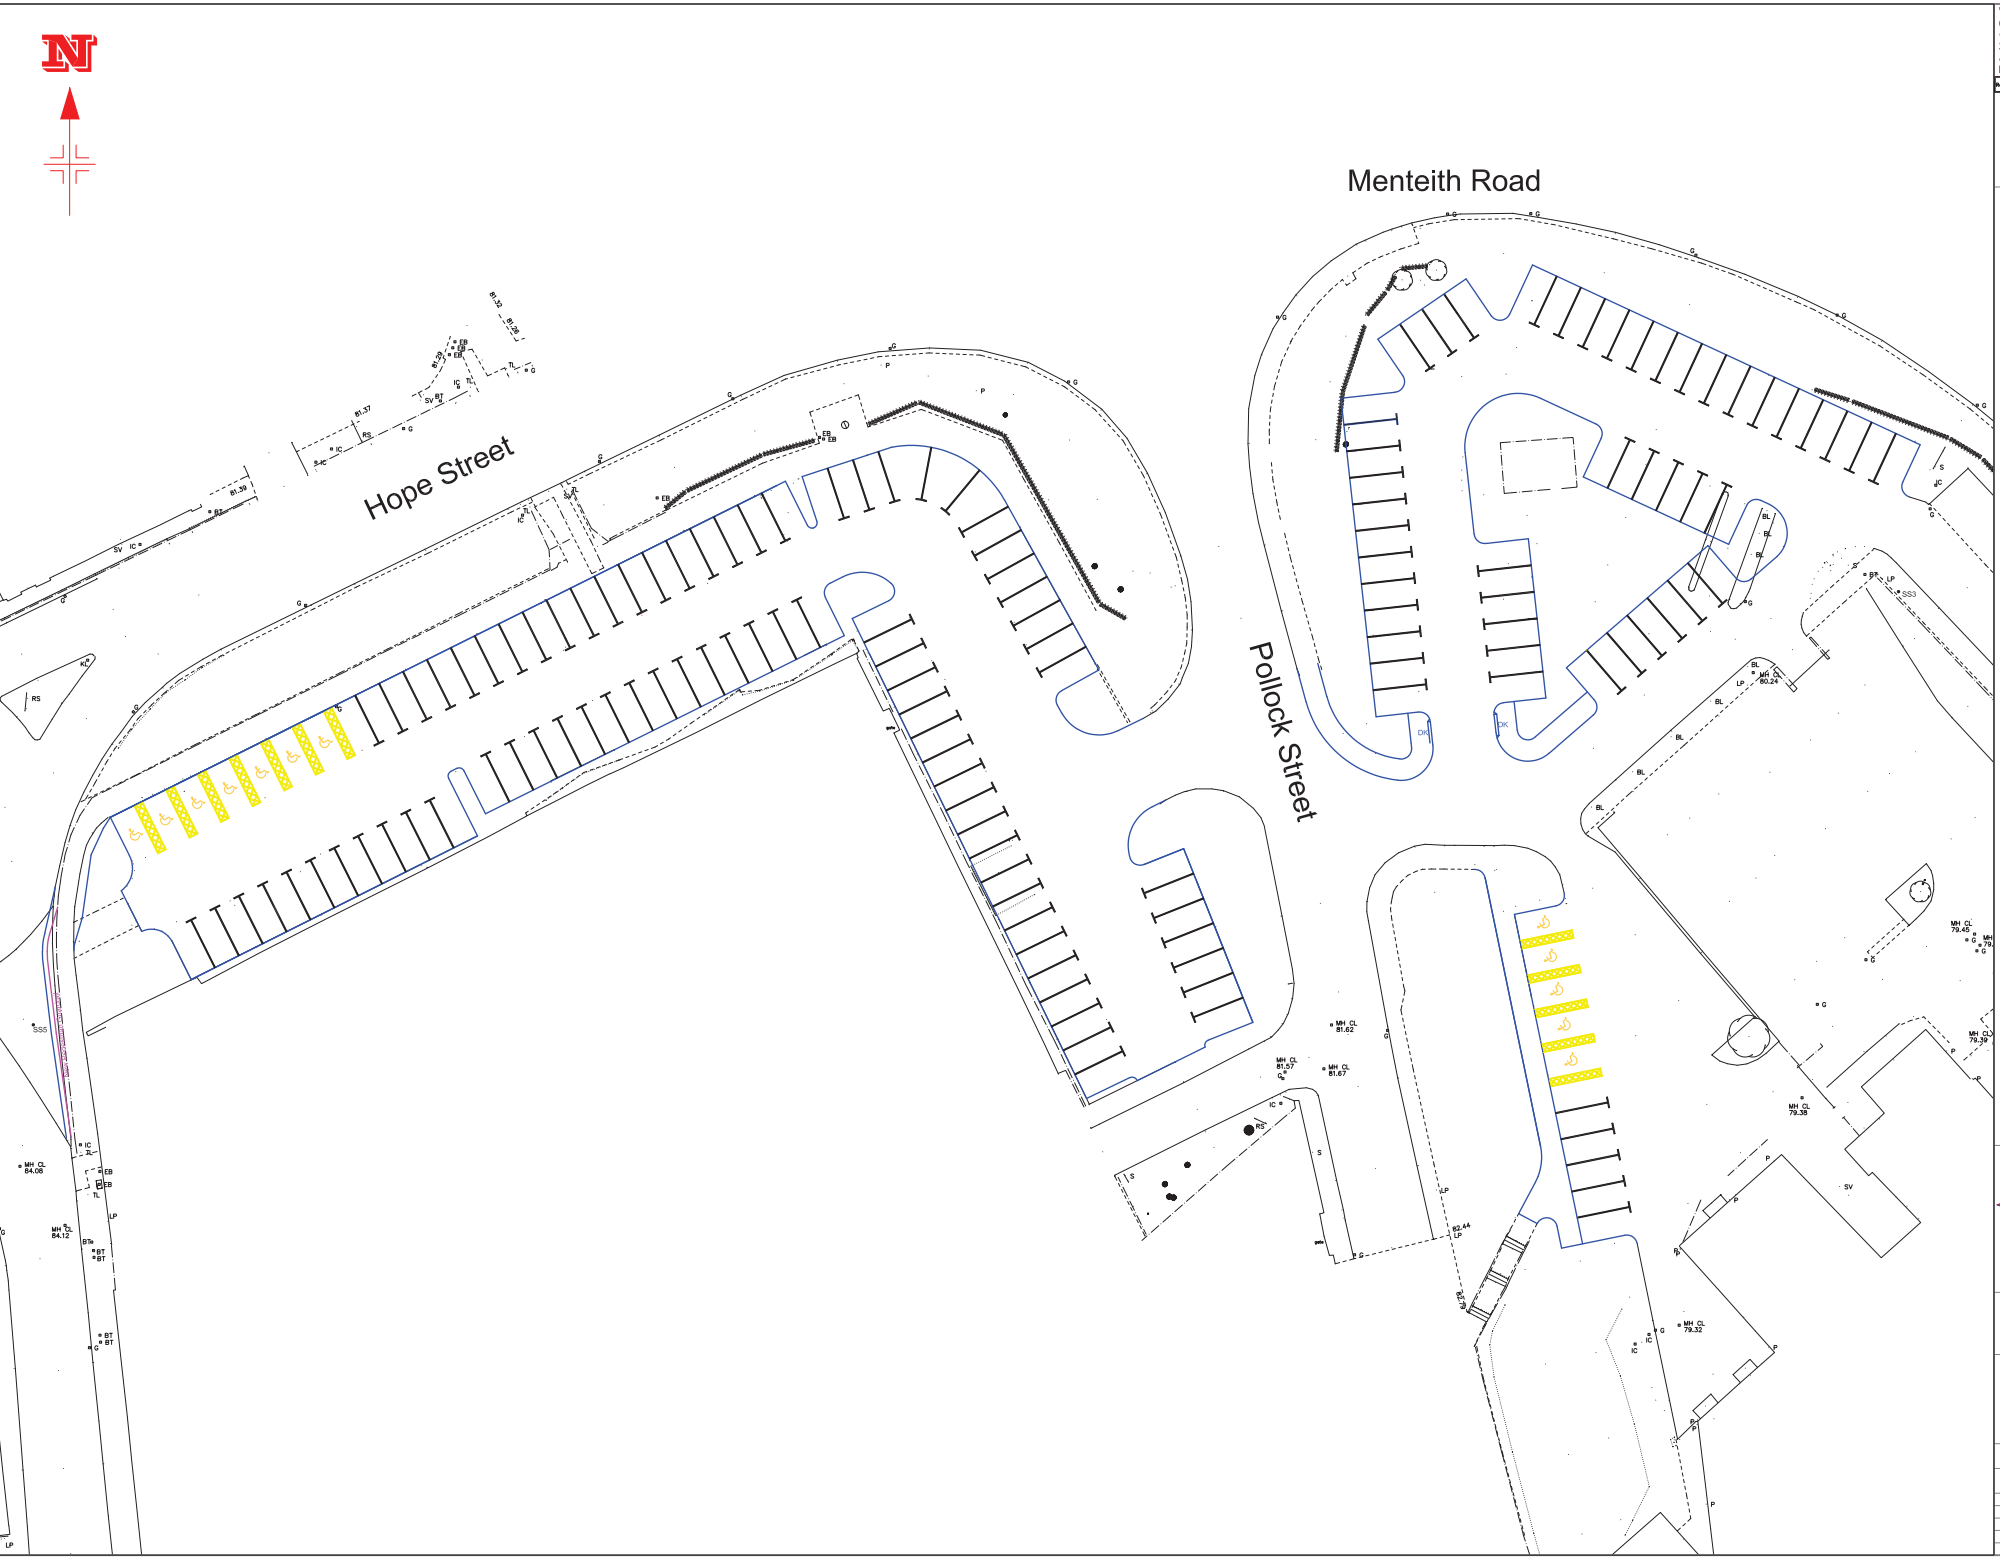

"Reproduced by permission of the Ordnance Survey on behalf of HMSO. © Crown copyright and database right 2016. All rights reserved. Ordnance Survey Licence number 100023396."

Revision	Date	By	Details

- Notes :-
- 1) To be read in conjunction with all other tender drawings.
  - 2) For Section A-A, B-B & C-C see drawing RT-15-068/Sec-02.
  - 3) For levels and co-ordinates see drawing RT-15-068/Set-02.
  - 4) For pedestrian guardrail detail see drawing RT-15-068/Det-02



Job Title		Motherwell Town Centre Park & Ride and Footway Works	
Drawing Title		Pollock Street Parking Area General Layout & Dimensions Area A, B & C	
Drawing No	RT-15-068/GL-02	Revision	
File No	RT-15-068		
Drawn by	RT	Date	Apr-18
Checked by		Date	
Approved by		Date	
Scale/s	1:250	Original Drawing Size (if applicable)	
Drawing Status:	Drawn	Tender	Contract
		As built	