




NORTH LANARKSHIRE COUNCIL

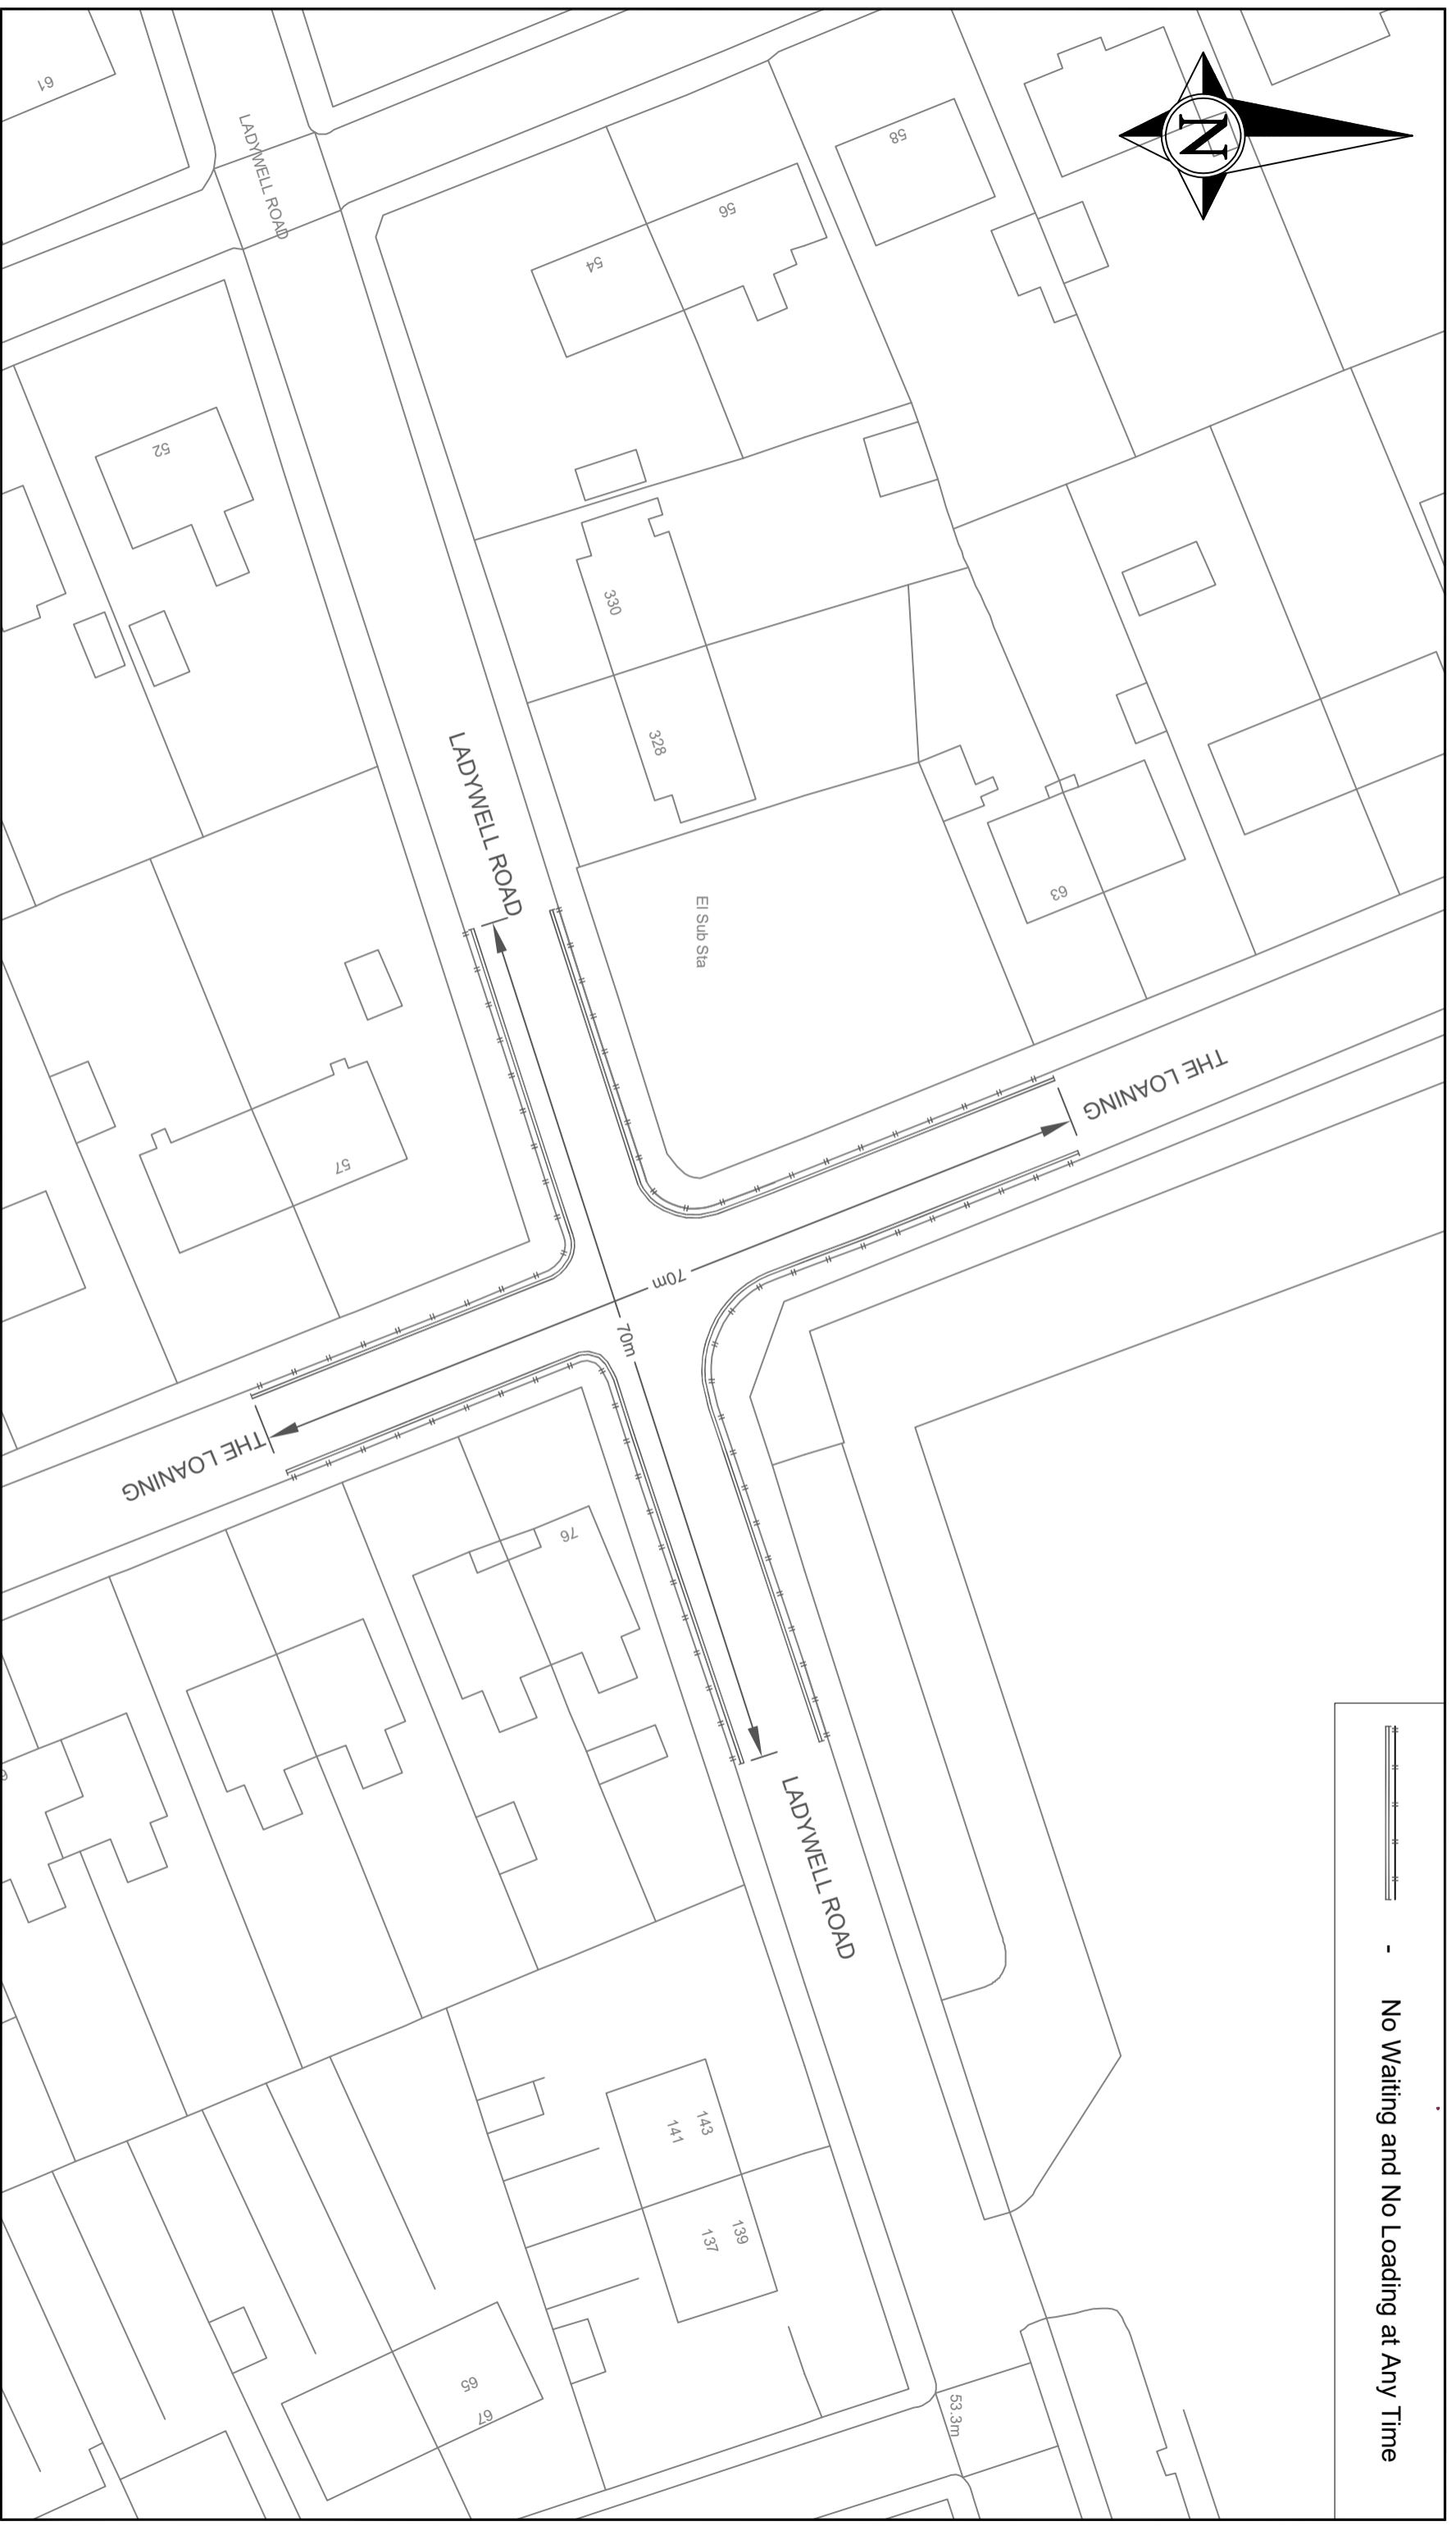

— — — — — No Waiting and No Loading at Any Time

NORTH LANARKSHIRE COUNCIL
 Enterprise & Communities
 Infrastructure and Transportation
 Transportation Engineering

Reproduced by permission of Ordnance Survey on behalf of HMSO. © Crown copyright and database right 2021.
 All rights reserved. Ordnance Survey Licence number 100023396

REV	DESCRIPTION	DRWN	CHKD	DATE

PROJECT TITLE
 RT-18-164
 The Loaning Motherwell

DRAWING TITLE
 Proposed Waiting and Loading Restrictions
 The Loaning & Ladywell Road

DRAWN BY
 PM

DATE DRAWN
 August 2021

SCALE
 1:500 (A3)

CHECKED BY
 AA

DRAWING NUMBER
 RT-18-164 001 TRO

APPROVED BY
 GW