


Golfhill Primary School

Existing school keep clear road markings to be made enforceable

New restriction, No Waiting Mon - Fri 8am - 4pm

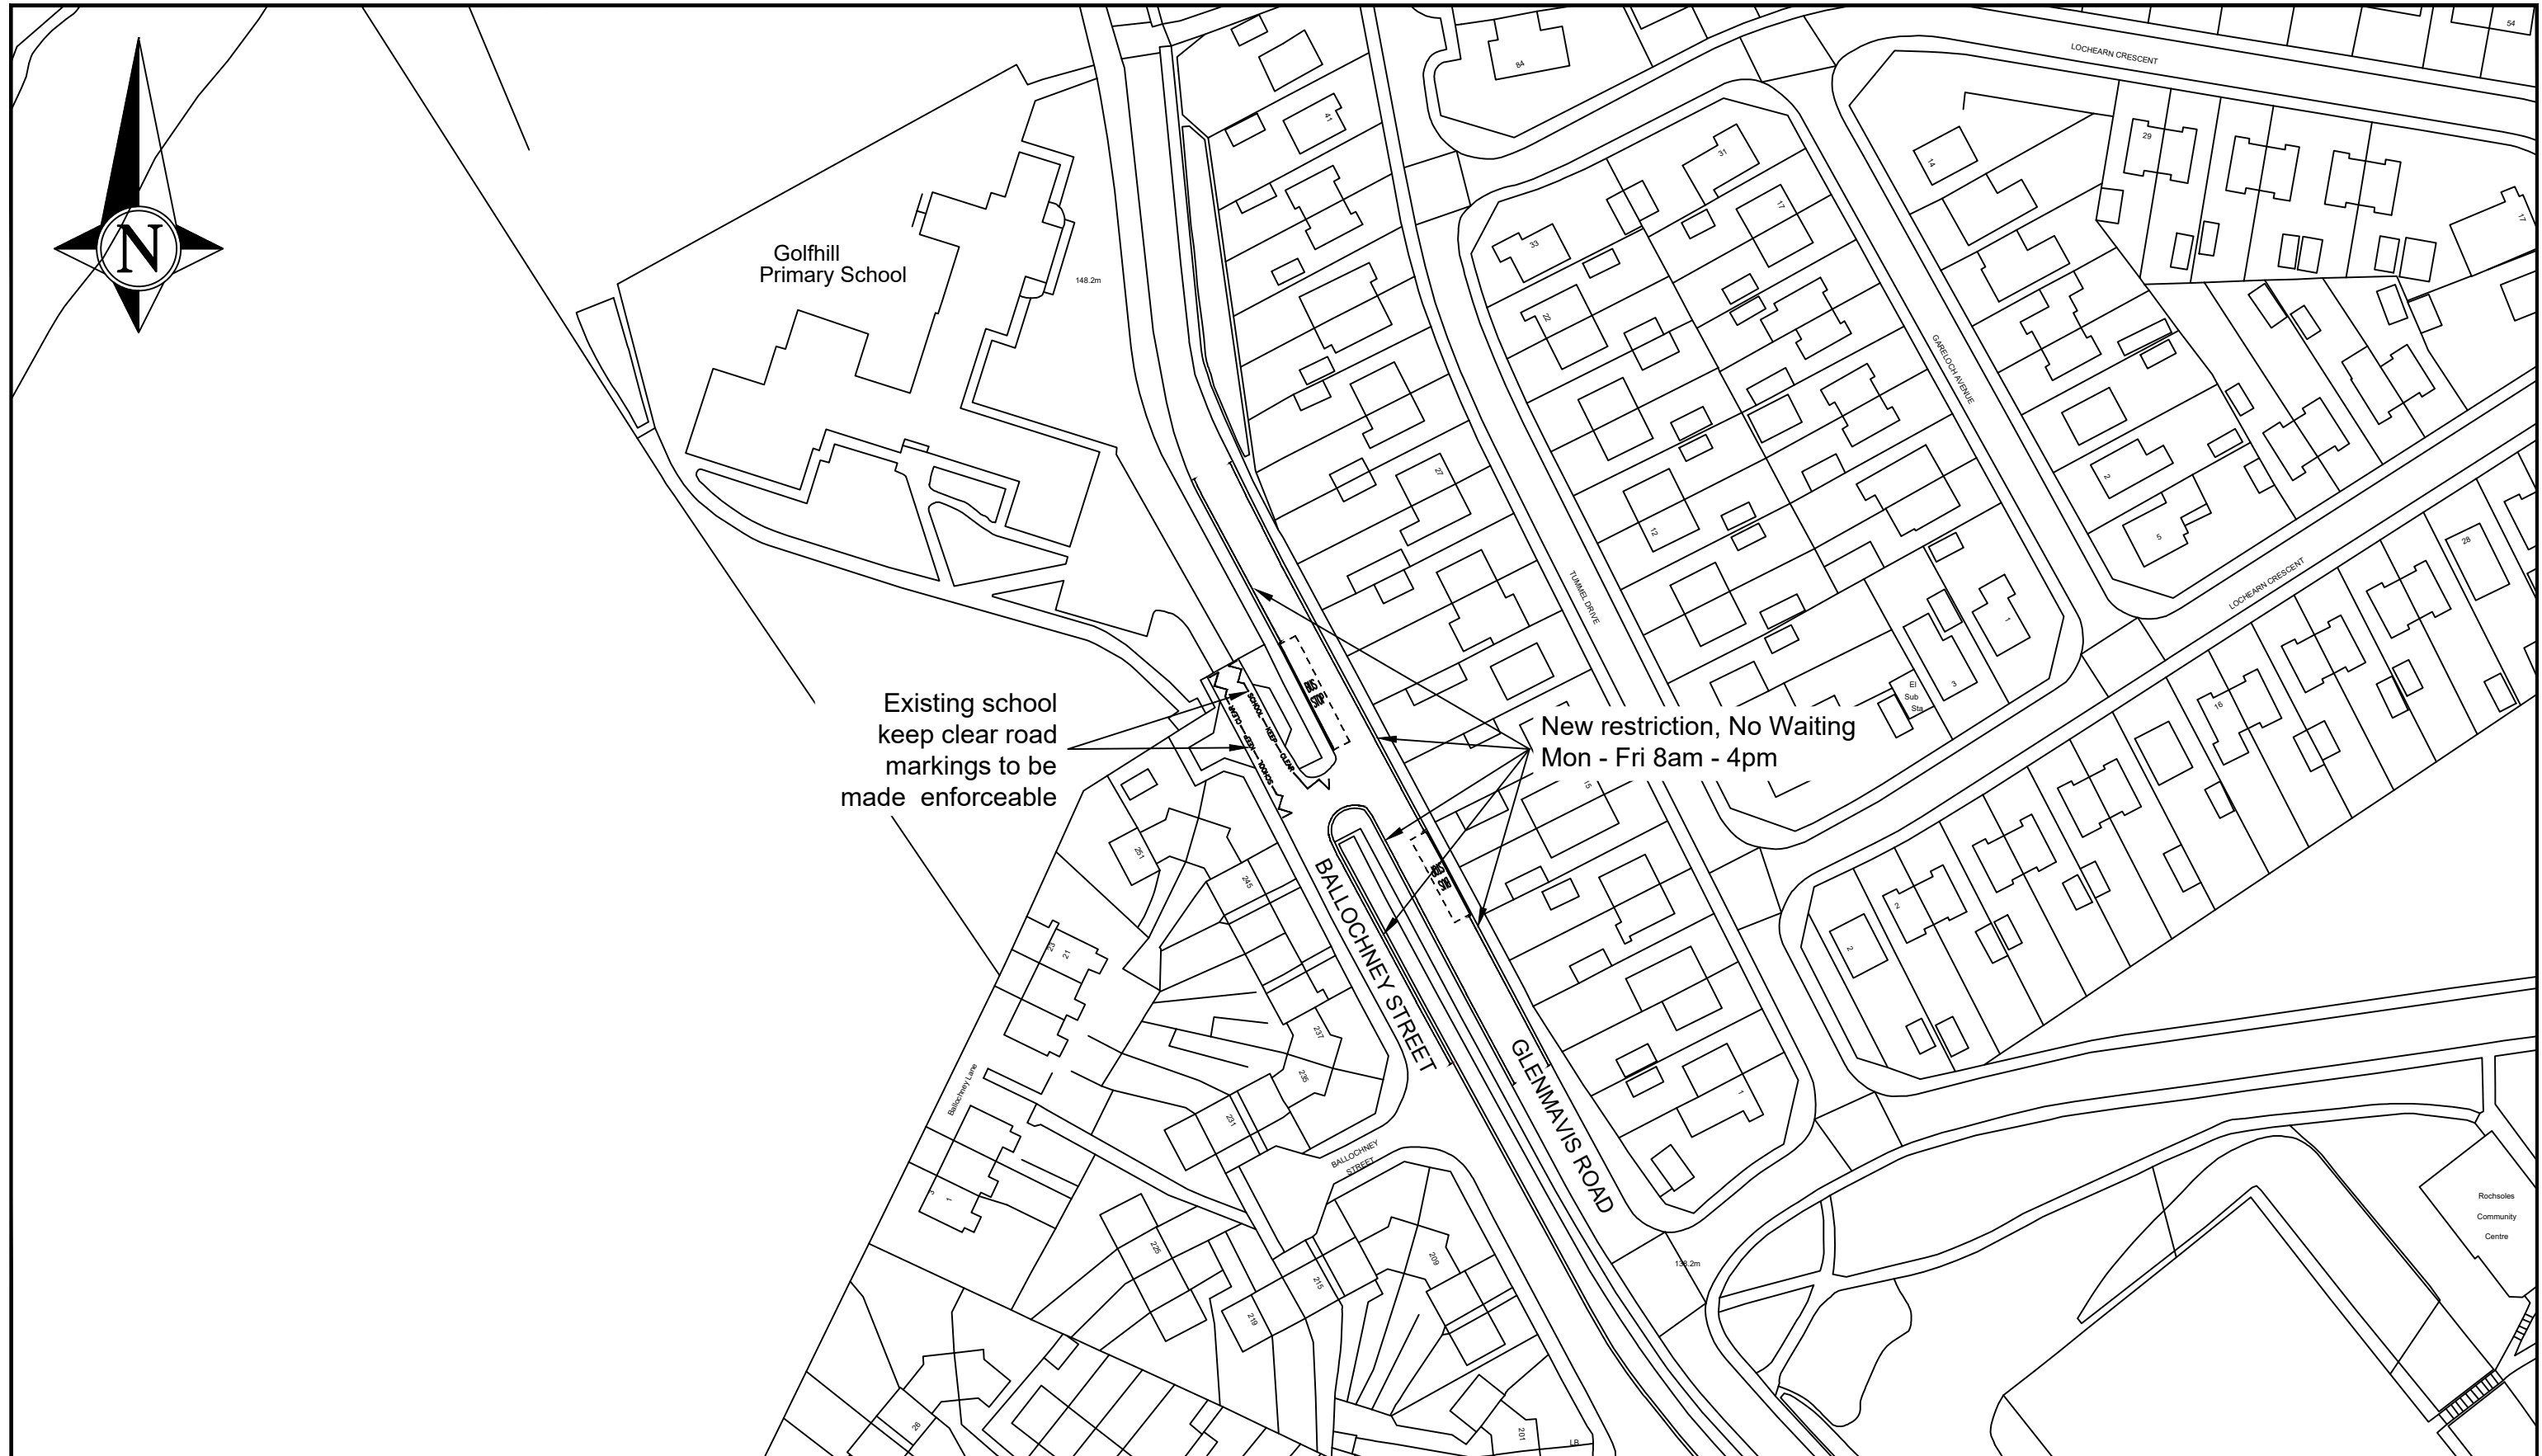

**NORTH LANARKSHIRE COUNCIL**

Enterprise & Communities  
Infrastructure and Transportation  
Transportation Engineering

Reproduced by permission of Ordnance Survey on behalf of HMSO. © Crown copyright and database right 2021. All rights reserved. Ordnance Survey Licence number 100023396

REV	DESCRIPTION	DRWN	CHKD	DATE
1	Restrictions added to Glenmavis Road	DB	AA	MAR/22

PROJECT TITLE  
**ENFORCEABLE ZIG ZAG SCHOOL MARKINGS**

DRAWING TITLE  
**PHASE 2 GOLFHILL PRIMARY AIRDRIE**

DRAWN BY  
DB

DATE DRAWN  
Feb 22

SCALE  
1:1000 @ A3

CHECKED BY  
AA

DRAWING NUMBER  
RT-20-036-PH2-C-008

APPROVED BY  
GW