




New single yellow line -
No Waiting Monday to Friday
8am to 4pm

Refreshed existing School
Keep Clear road markings to
apply at all times and be made
enforceable

New single yellow line -
No Waiting Monday to Friday
8am to 4pm

Refreshed existing School
Keep Clear road markings to
apply at all times and be made
enforceable

New single yellow line -
No Waiting Monday to Friday
8am to 4pm

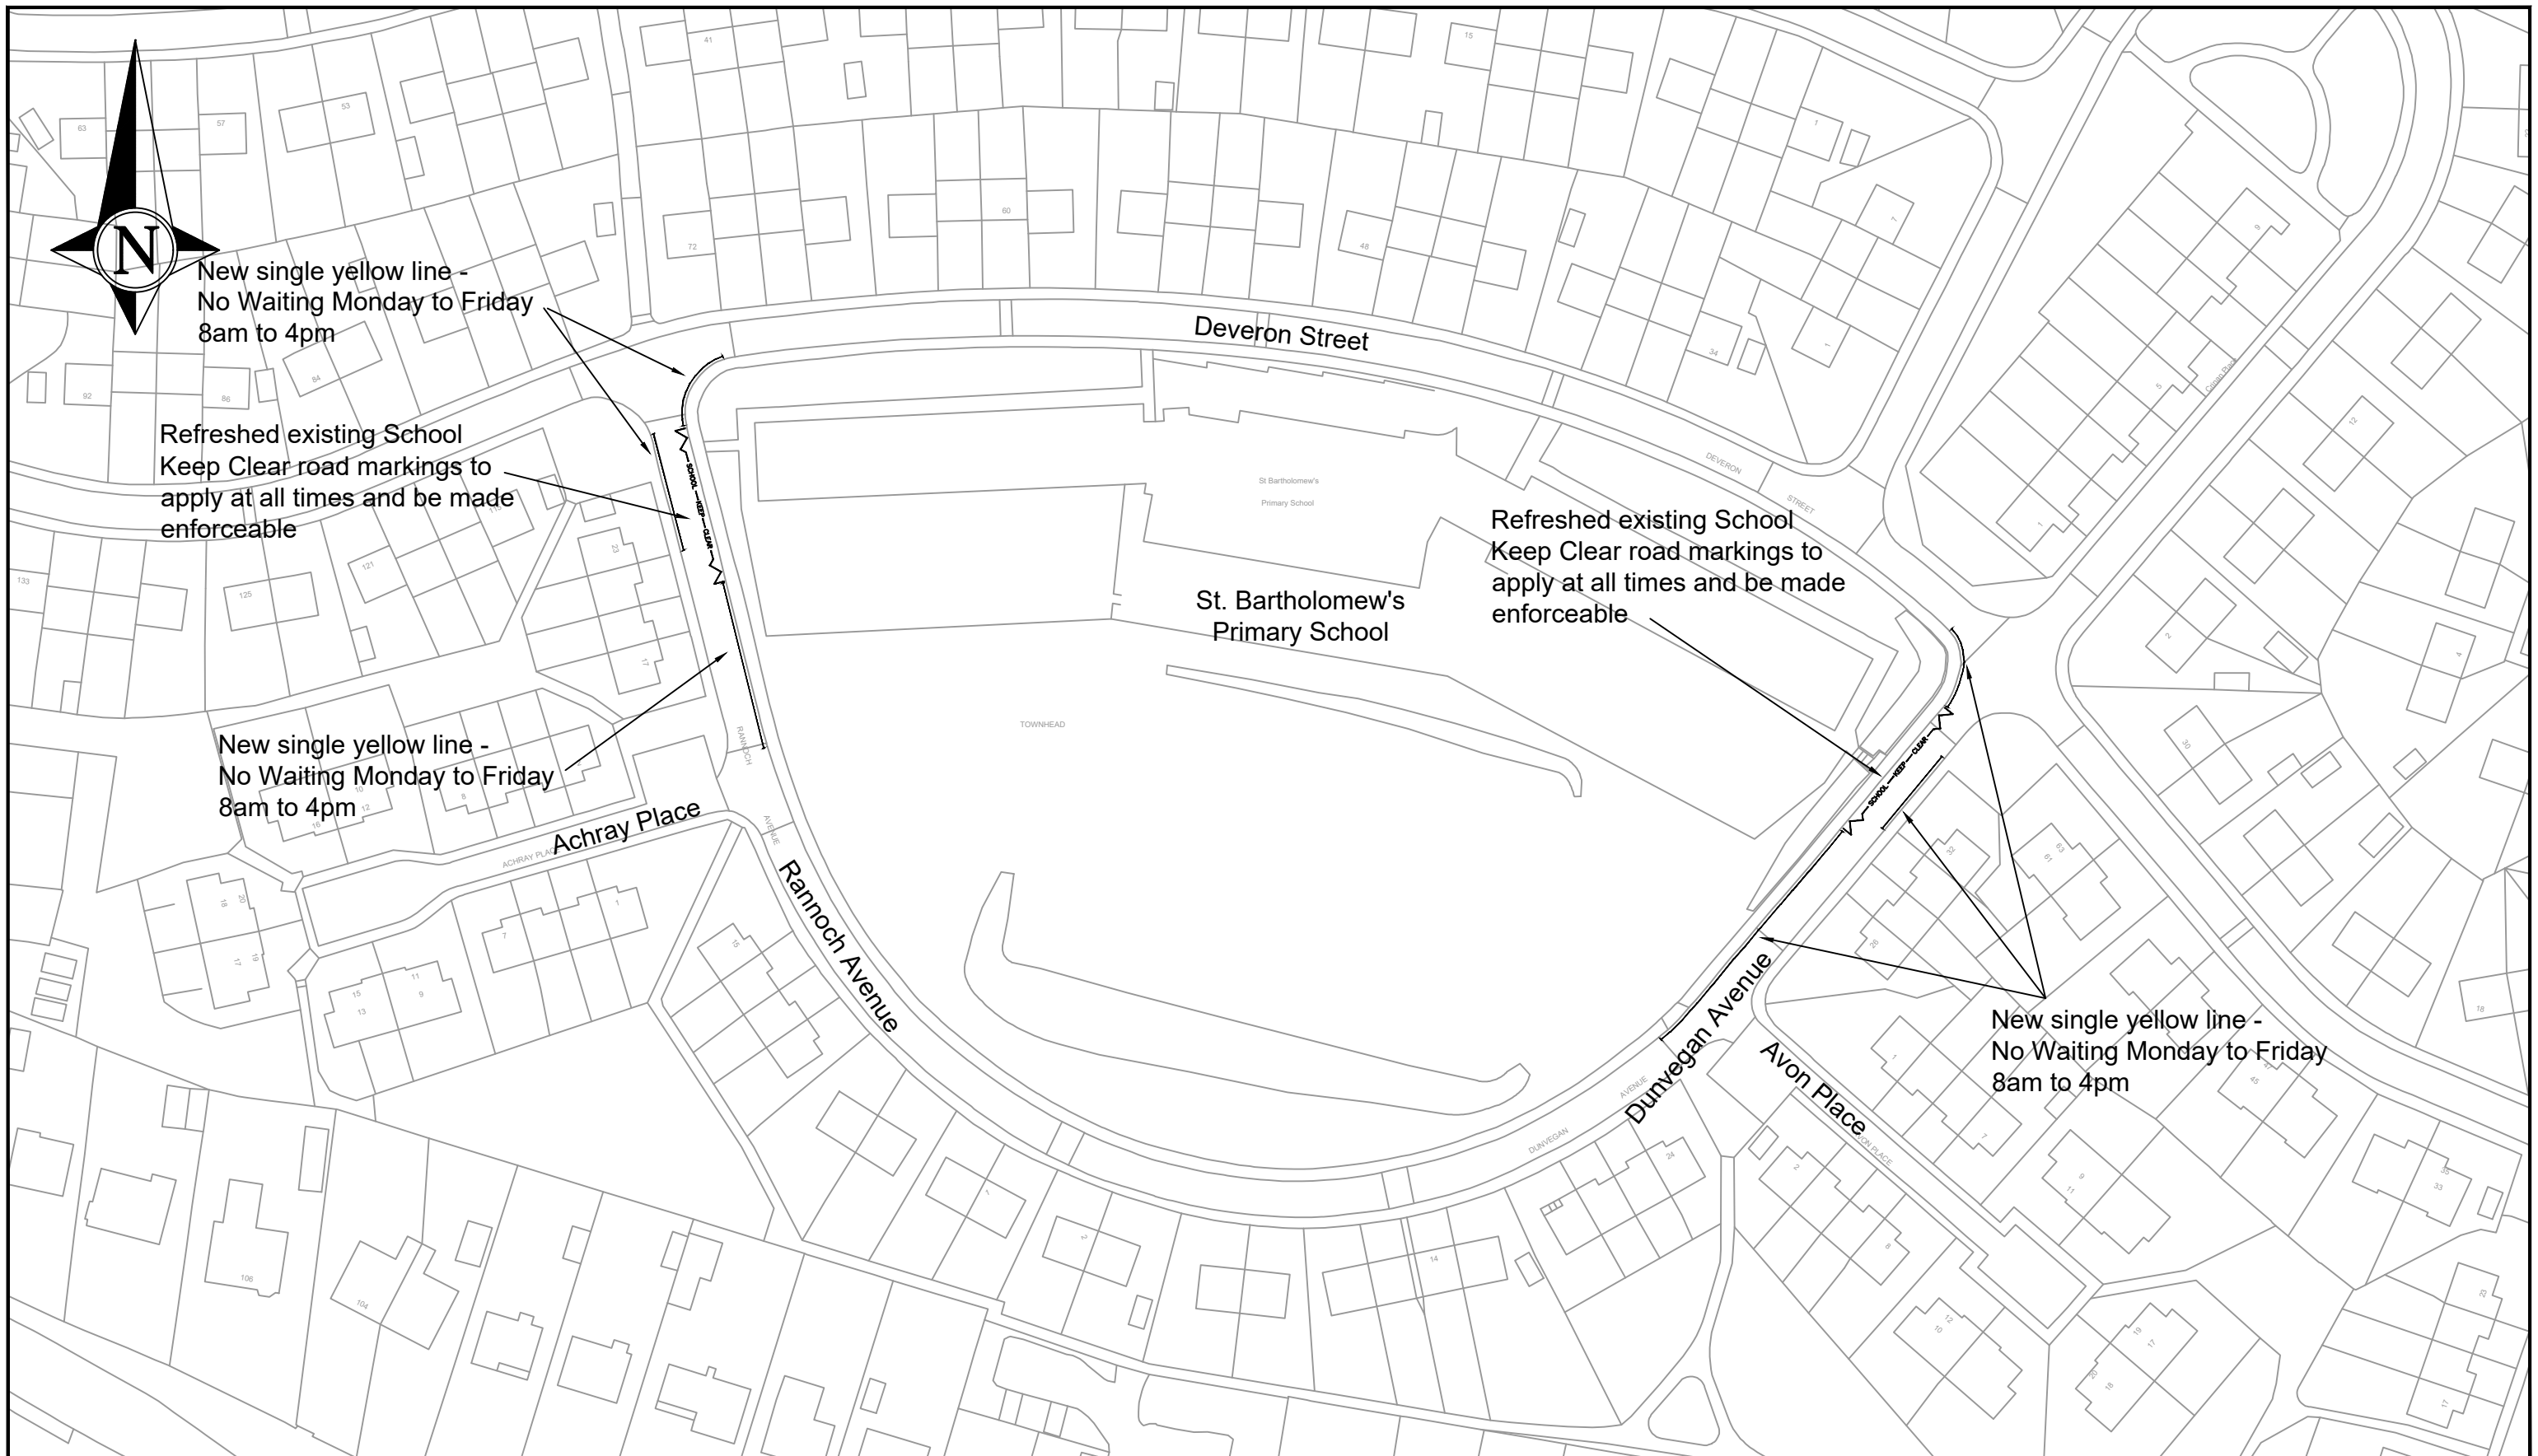

NORTH LANARKSHIRE COUNCIL
Enterprise & Communities
Infrastructure and Transportation
Transportation Engineering

Reproduced by permission of Ordnance Survey
on behalf of HMSO. © Crown copyright
and database right 2021.
All rights reserved. Ordnance Survey
Licence number 100023396

REV	DESCRIPTION	DRWN	CHKD	DATE
A	Added road name, added notation arrow	DH		22.3.21

PROJECT TITLE
**ENFORCEABLE
ZIG_ZAG SCHOOL MARKINGS**

DRAWING TITLE
**PHASE 2
ST. BARTHOLOMEW'S
PRIMARY SCHOOL
COATBRIDGE**

DRAWN BY DH	DATE DRAWN Feb 2022
SCALE 1 : 1000 (A3)	CHECKED BY JS
DRAWING NUMBER RT-20-036- PH2-N-018	APPROVED BY GW