


		- / / /
	\rightarrow \checkmark \checkmark	
		EI
	MAIN STRE	
	MAIN	
		Double `
		No waiti
		at any ti
		4
		/ DESCRIPTIO
Enterprise & Communities		/ DESCRIPTIO
		/ DESCRIPTIO
Enterprise & Communities Infrastructure and Transportation		/ DESCRIPTIO
Enterprise & Communities		/ DESCRIPTIO
Enterprise & Communities Infrastructure and Transportation Transportation Engineering		V DESCRIPTIO
Enterprise & Communities Infrastructure and Transportation Transportation Engineering roduced by permission of Ordnance Surv		/ DESCRIPTIO
Enterprise & Communities Infrastructure and Transportation Transportation Engineering roduced by permission of Ordnance Surv on behalf of HMSO. © Crown copyright		
Enterprise & Communities Infrastructure and Transportation Transportation Engineering roduced by permission of Ordnance Surv on behalf of HMSO. © Crown copyright		
Enterprise & Communities Infrastructure and Transportation Transportation Engineering roduced by permission of Ordnance Surv on behalf of HMSO. © Crown copyright and database right 2021.		
Enterprise & Communities Infrastructure and Transportation Transportation Engineering roduced by permission of Ordnance Surv on behalf of HMSO. © Crown copyright and database right 2021. All rights reserved. Ordnance Survey		/ DESCRIPTIO
Enterprise & Communities Infrastructure and Transportation Transportation Engineering roduced by permission of Ordnance Surv on behalf of HMSO. © Crown copyright and database right 2021.		

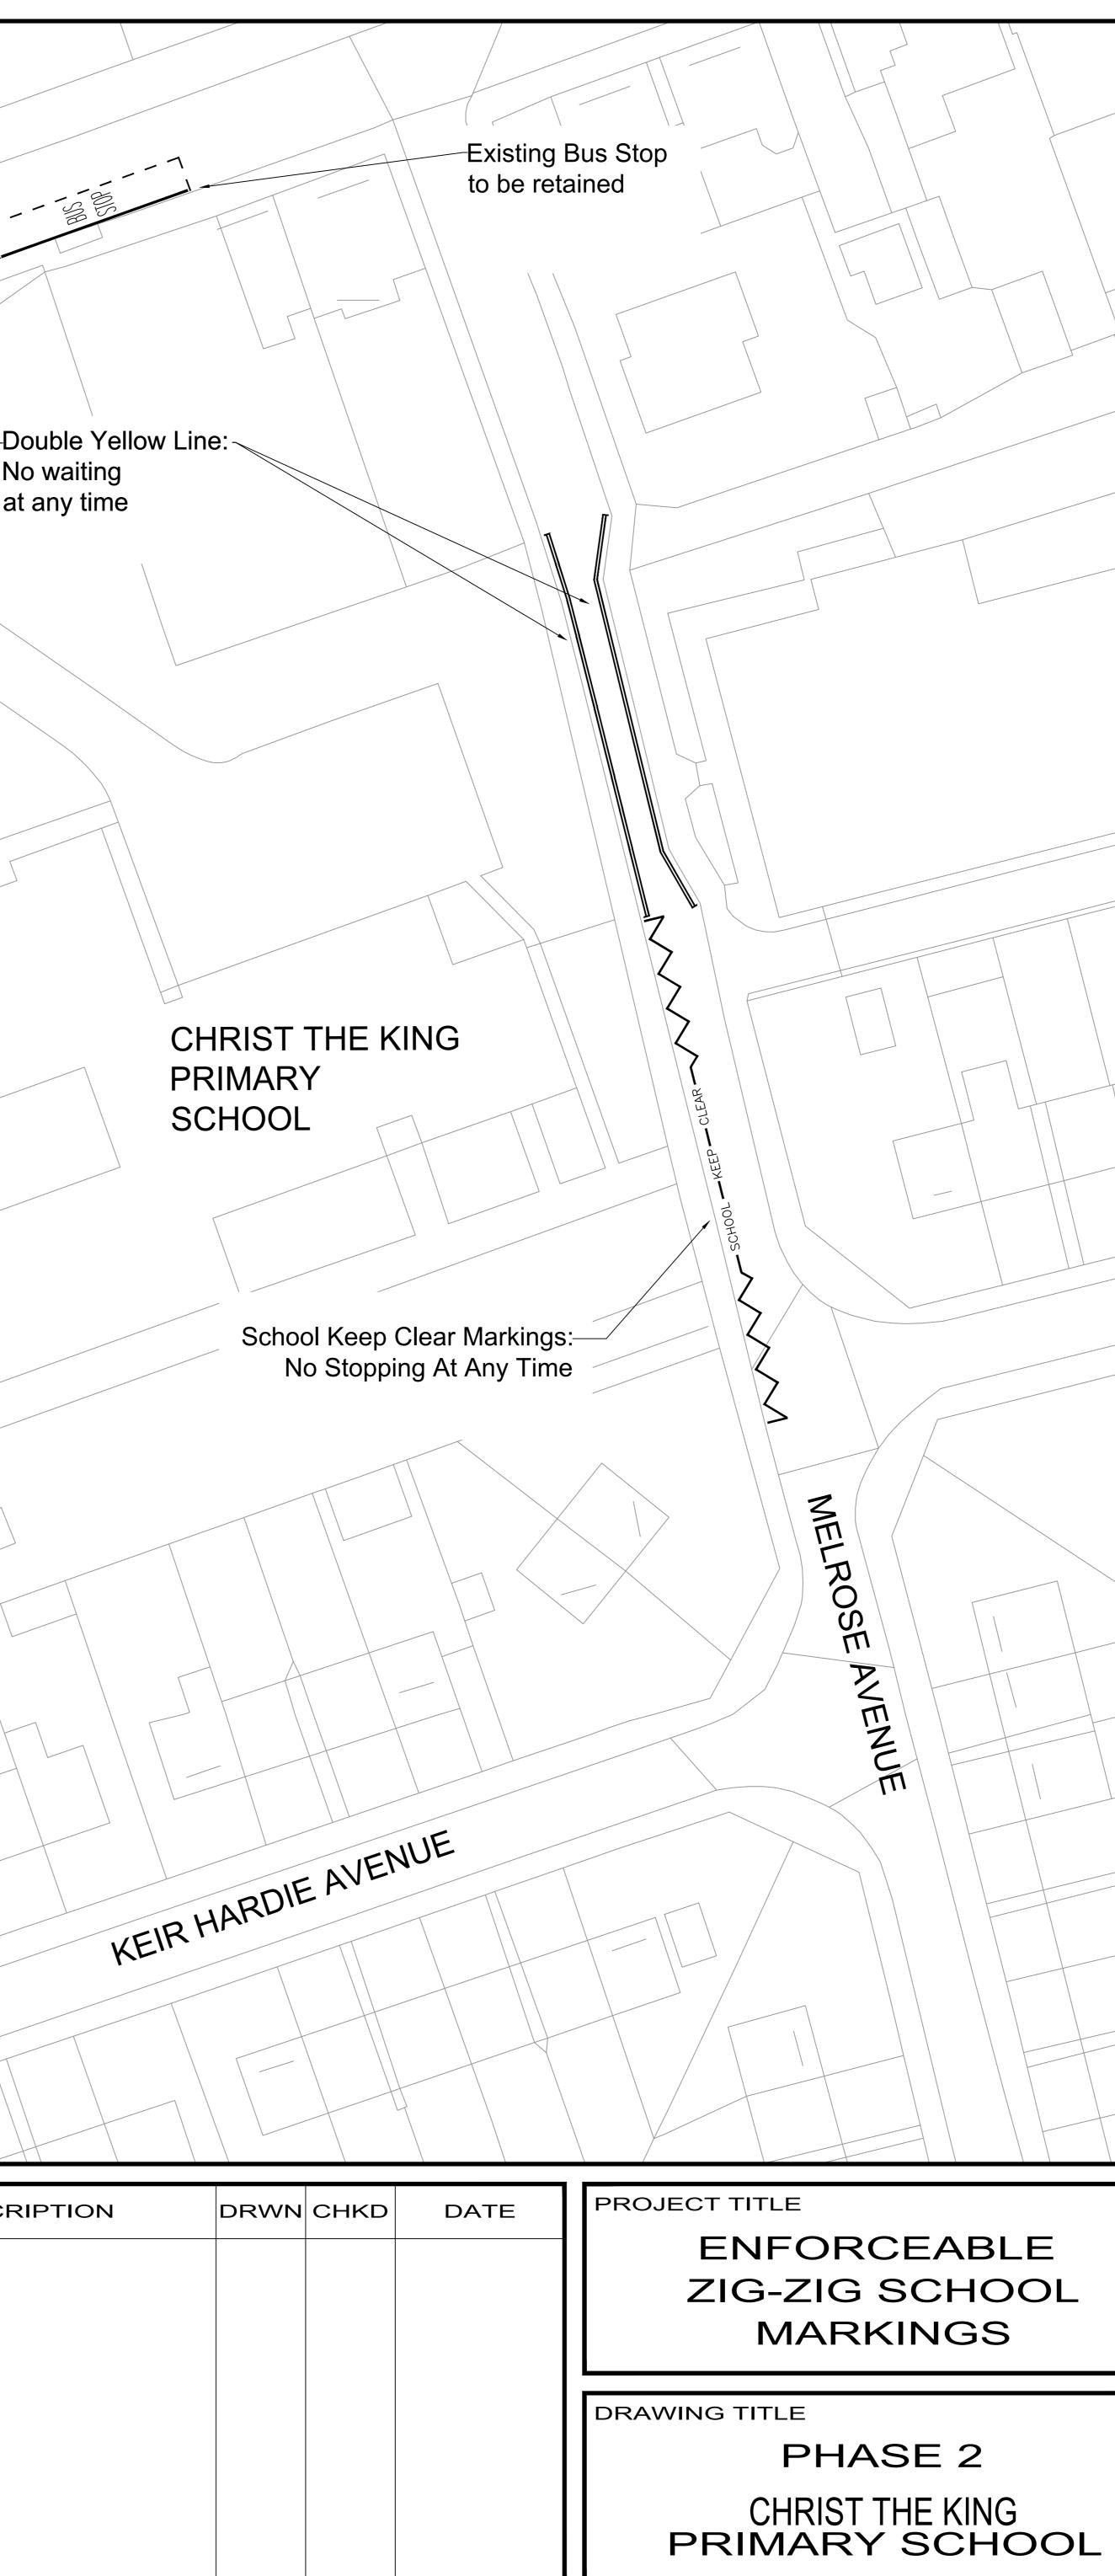

drawn by RG	date drawn FEB 2022
SCALE	CHECKED BY
NTS	BR
DRAWING NUMBER	approved by BR
RT-21-036-PH2-S-005	