

LAMLASH PLACE

LADYWELL
PRIMARY

School Keep Clear
Markings:
No stopping at any
time


Single Yellow Line:
No waiting
Monday - Friday
8am - 4pm

LADYWELL ROAD

SCOTIA STREET

DOUGLAS STREET

WELLVIEW DRIVE

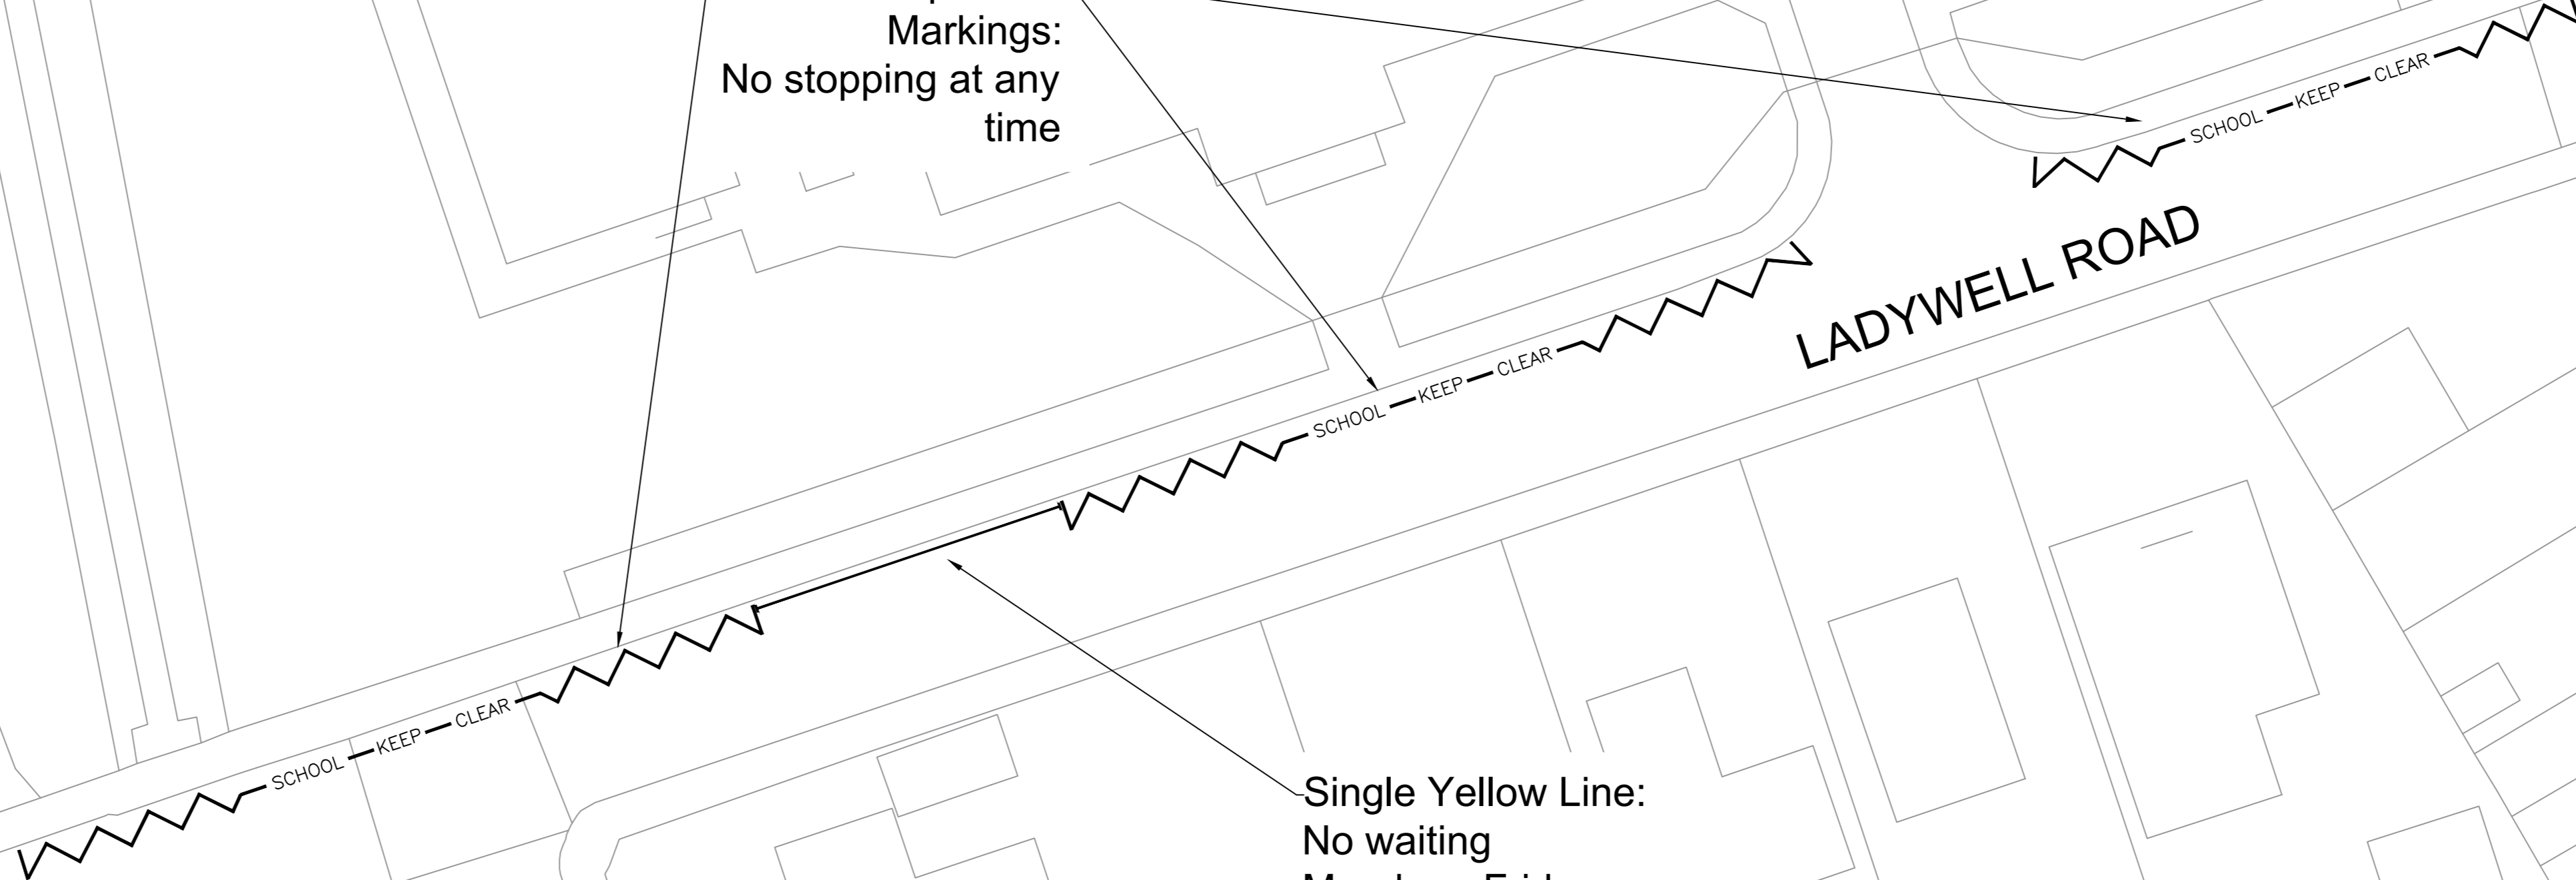

NORTH LANARKSHIRE COUNCIL

Enterprise & Communities
Infrastructure and Transportation
Transportation Engineering

Reproduced by permission of Ordnance Survey
on behalf of HMSO. © Crown copyright
and database right 2021.
All rights reserved. Ordnance Survey
Licence number 100023396

REV	DESCRIPTION	DRWN	CHKD	DATE

PROJECT TITLE
**ENFORCEABLE
ZIG-ZIG SCHOOL
MARKINGS**

DRAWING TITLE
**PHASE 2
LADYWELL
PRIMARY SCHOOL**

DRAWN BY
RG

DATE DRAWN
FEB 2022

SCALE
NTS

CHECKED BY
BR

DRAWING NUMBER
RT-21-036-PH2-S-012

APPROVED BY
BR