


File Name: \\na.aecomnet.com\fs\EMEA\Edinburgh\ED-MAN-002\WP\33391\0 Projects\2019\EA\PI\East Airdrie Link Road\2. Deliverables\1. DMRB Stage 1\GIS\02_Maps\Stage 2 Figures\Figure 14.1 - Road Drainage and the Water Environment.mxd

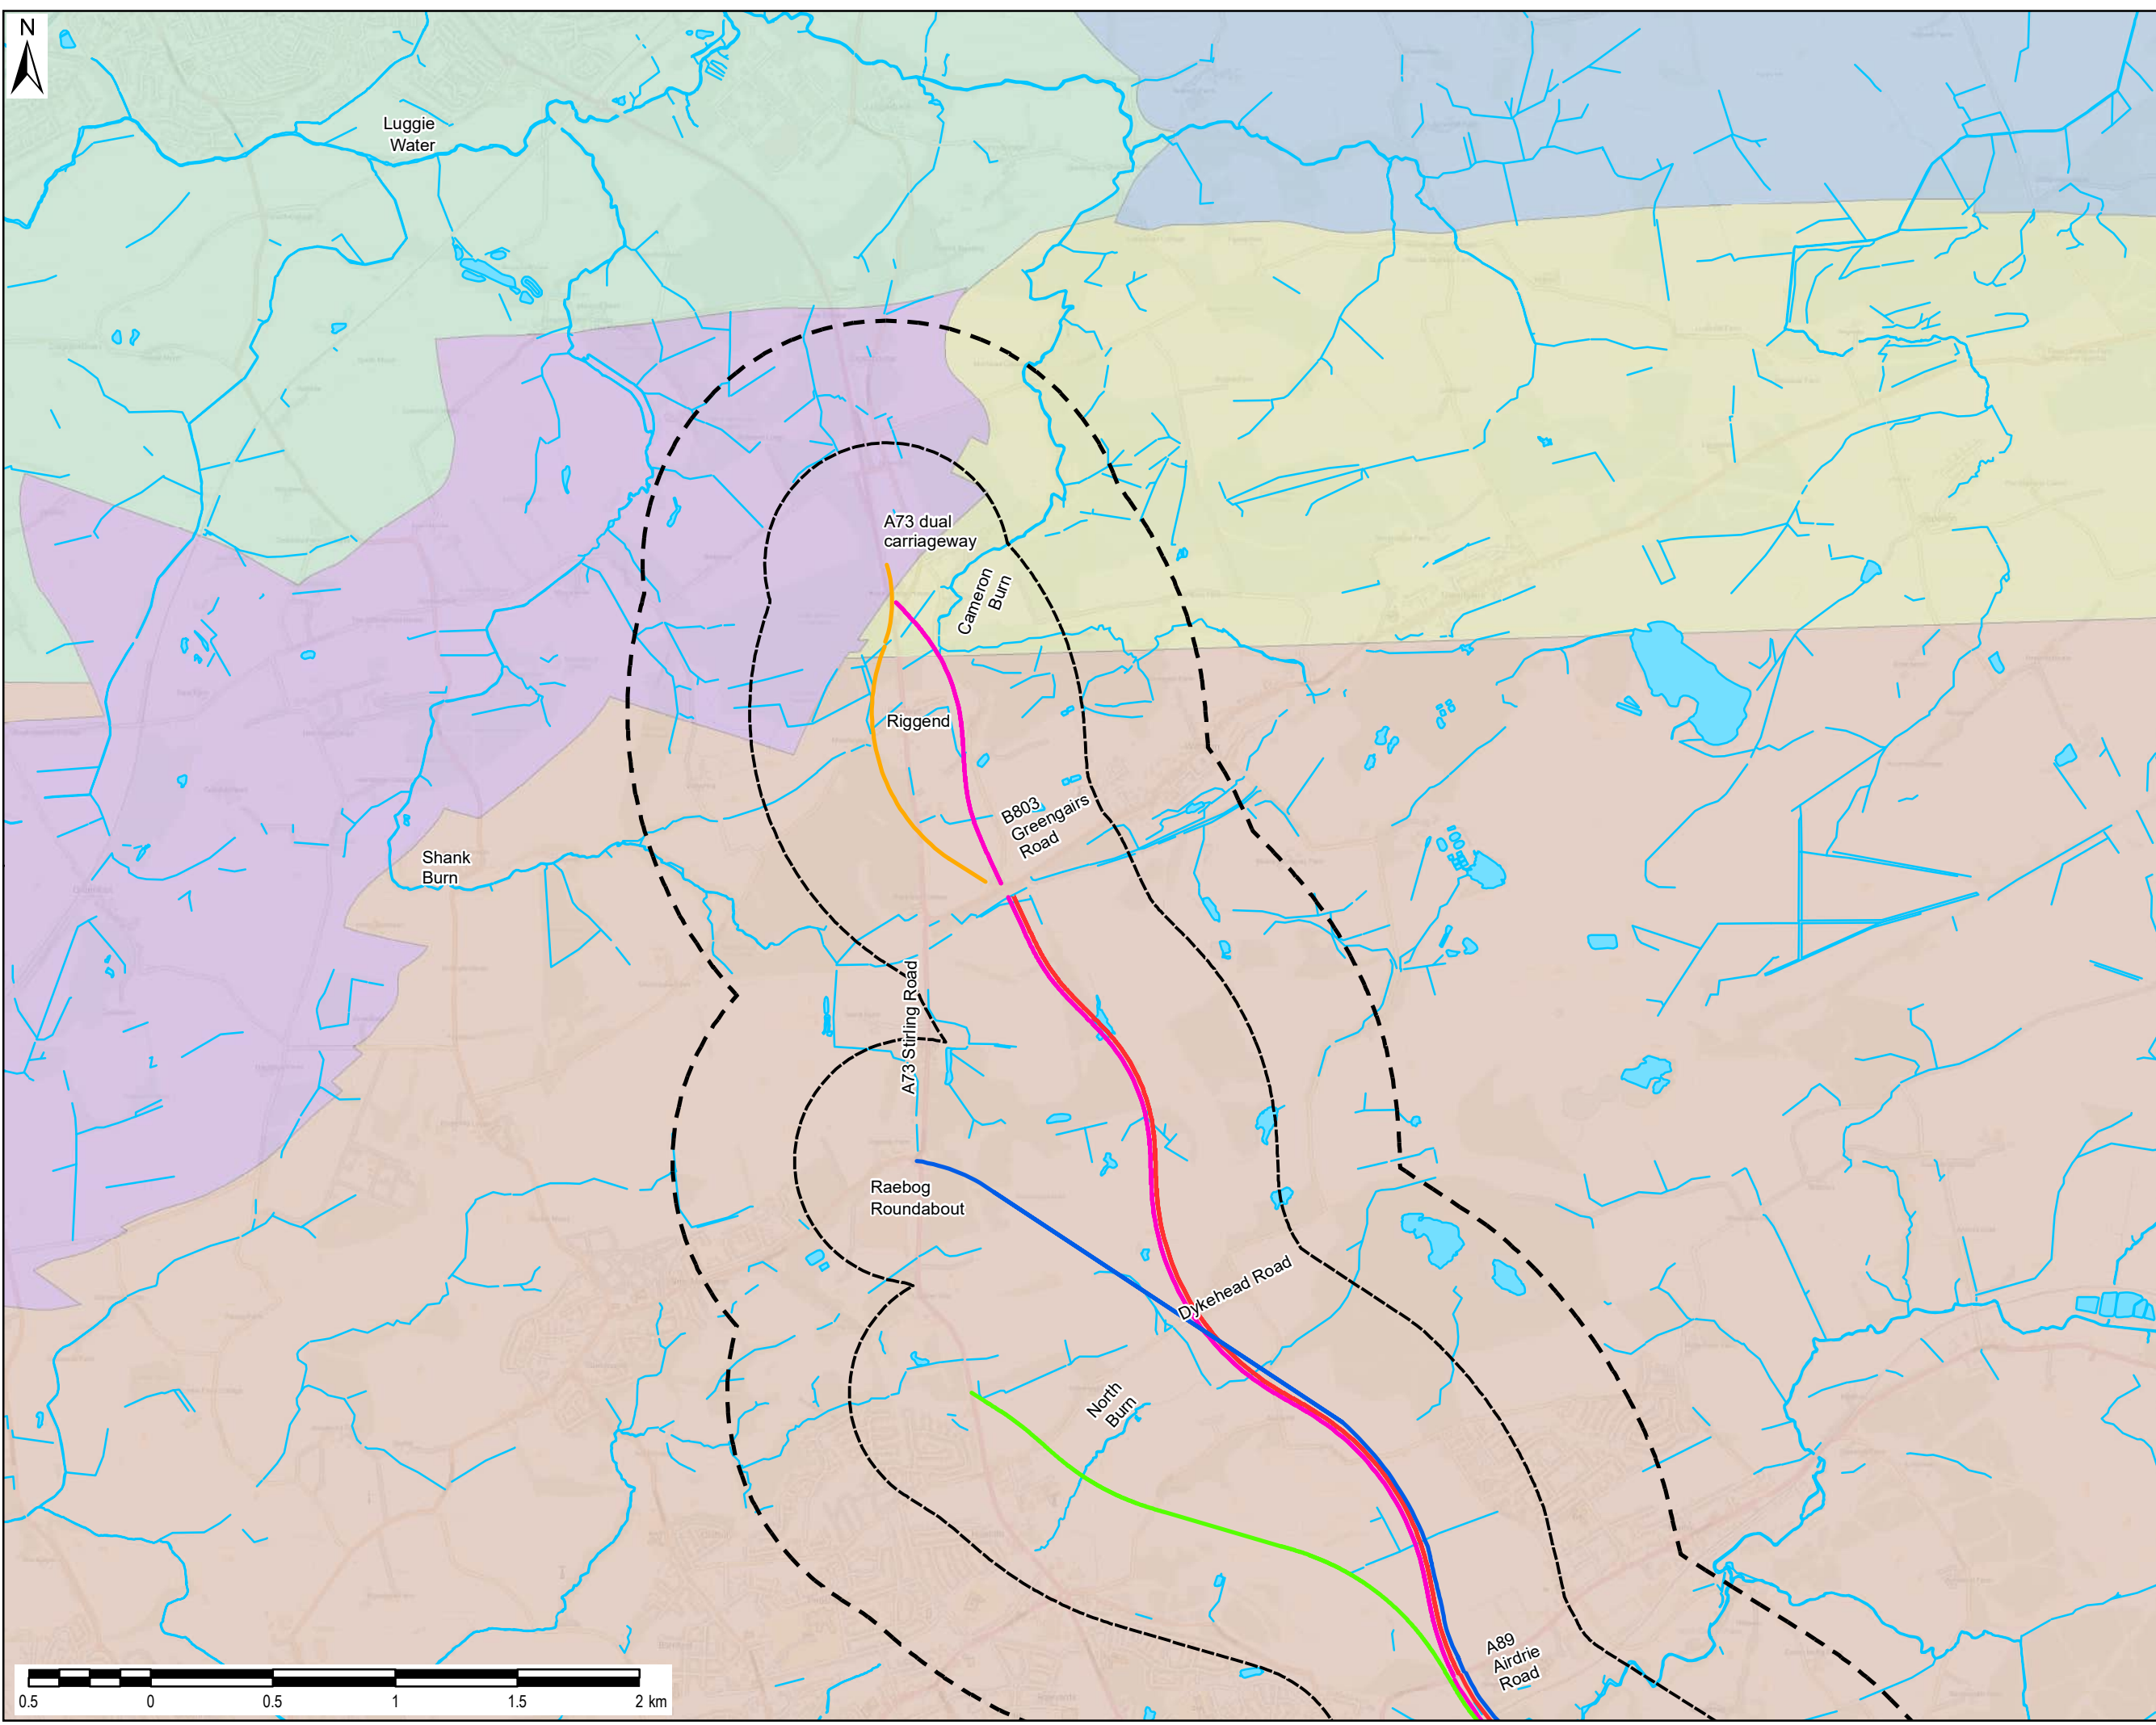

THIS DRAWING IS TO BE USED ONLY FOR THE PURPOSE OF ISSUE THAT IT WAS ISSUED FOR AND IS SUBJECT TO AMENDMENT

LEGEND

- Option B
- Option B2
- Option B3
- Option B4
- Option E
- 500m Study Area
- 1km Study Area
- Watercourses
- Waterbodies
- Groundwater Bodies:
- Castle Cary
- Glasgow and Motherwell
- Glenboig
- Kirkintilloch
- Slamannan

Copyright:
 © Crown copyright and database rights 2021
 OS 100023396
 Contains Historic Environment Scotland and
 Ordnance Survey data © Historic Environment
 Scotland - Scottish Charity No. SC045925 © Crown
 copyright and database right 2021

Purpose of Issue:
FOR INFORMATION

Client:
NORTH LANARKSHIRE COUNCIL

Project Title:
EAST AIRDRIE LINK ROAD

Drawing Title:
**WATER ENVIRONMENT
 PAGE 1 OF 2**

Drawn: MLS	Chk'd: RF	App'd: KB	Date: 15/12/2021
AECOM Internal Project No: 60570241		Scale at A3: 1:25,000	

THIS DOCUMENT HAS BEEN PREPARED BY AECOM LTD ("AECOM") FOR THE SOLE USE OF THE CLIENT AND IN ACCORDANCE WITH GENERALLY ACCEPTED CONSULTANCY PRINCIPLES. THE BUDGET FOR FEES AND THE TERMS OF REFERENCE AGREED BETWEEN AECOM AND THE CLIENT. ANY INFORMATION PROVIDED BY THIRD PARTIES AND REFERRED TO HEREIN HAS NOT BEEN CHECKED OR VERIFIED BY AECOM, UNLESS OTHERWISE EXPRESSLY STATED IN THE DOCUMENT. NO THIRD PARTY MAY RELY UPON THIS DOCUMENT WITHOUT THE PRIOR AND EXPRESS WRITTEN AGREEMENT OF AECOM.


AECOM
 Clippart 2
 25 Tyndrum Street
 Glasgow, G4 0JY
 Scotland
 Telephone +44(0)141 202 0500
 www.aecom.com



Drawing No:
FIG 3

Rev:
1

File Name: I:\na.aecommet.com\HSE\EA\Edinburgh\JVED\Legacy\ED-MAN-002\WP33338\10\Projects\2019\EA&P\East Airdrie Link Road2_Deliverables1_1\DMRB Stage 2\Figures\Figure 14.1 - Road Drainage and the Water Environment.mxd

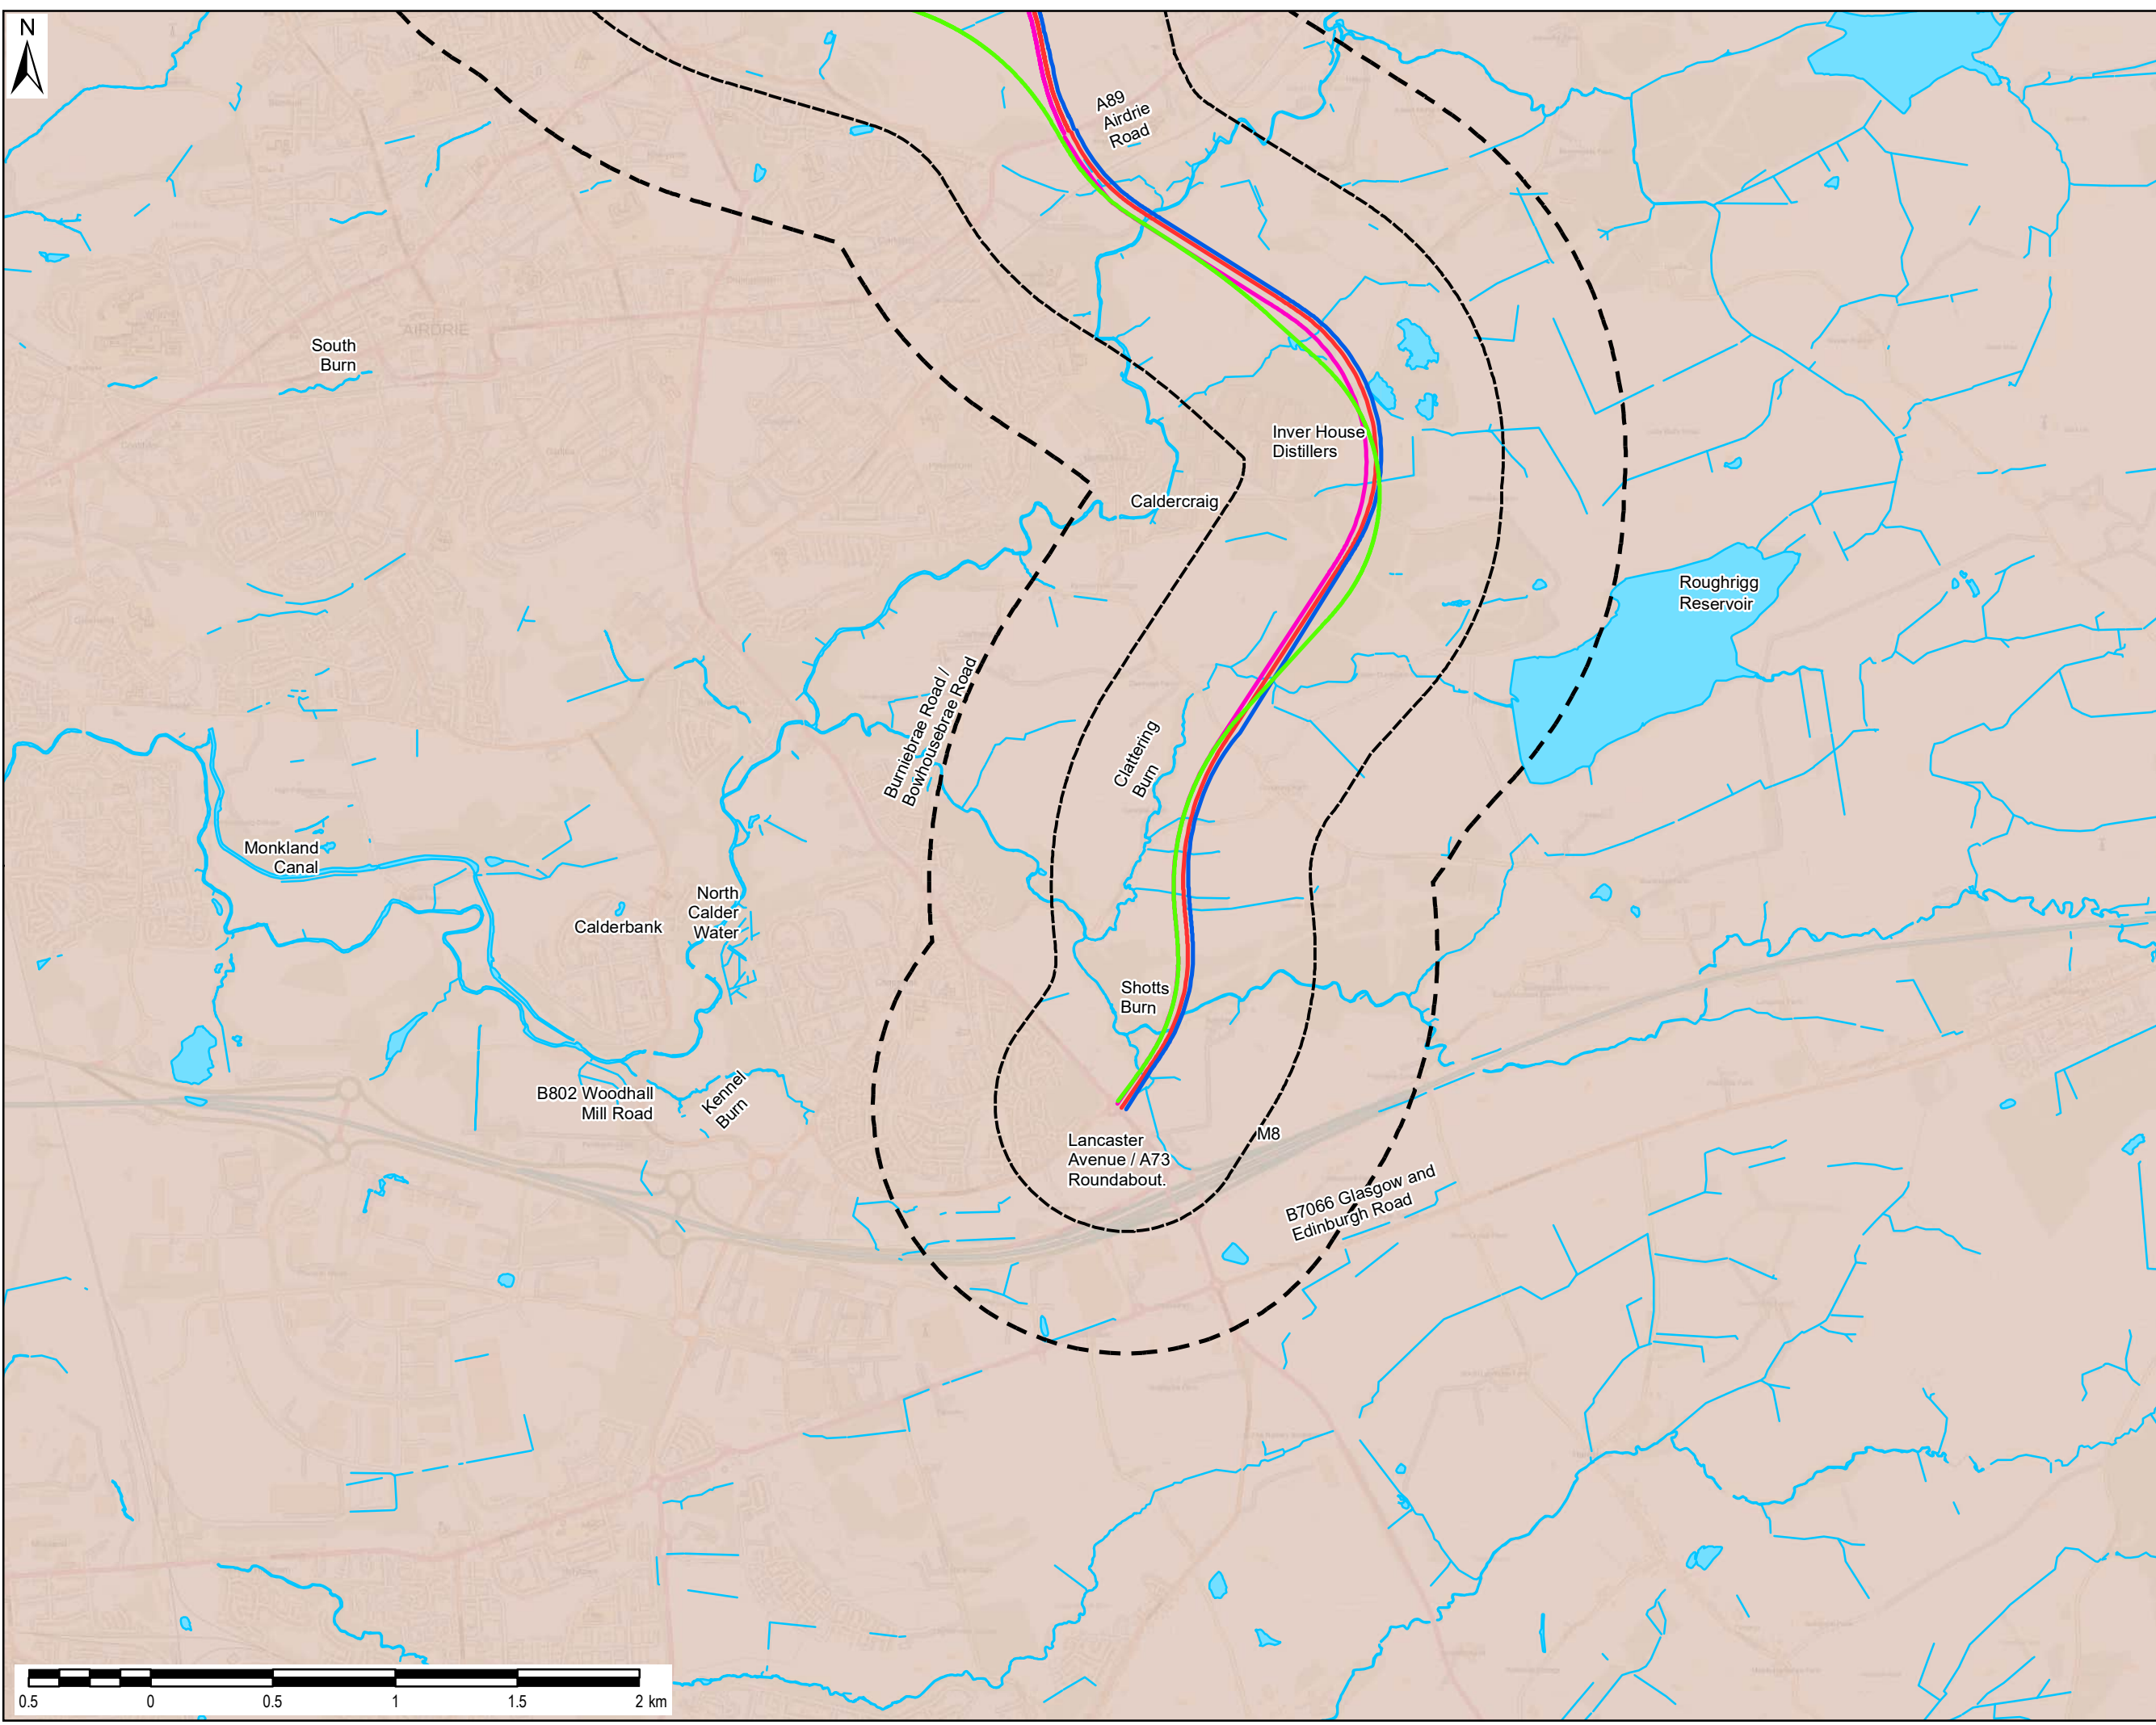

THIS DRAWING IS TO BE USED ONLY FOR THE PURPOSE OF ISSUE THAT IT WAS ISSUED FOR AND IS SUBJECT TO AMENDMENT

LEGEND

- Option B
- Option B2
- Option B3
- Option B4
- 500m Study Area
- 1km Study Area
- Watercourses
- Waterbodies
- Groundwater Bodies:
- Glasgow and Motherwell

Copyright:
 © Crown copyright and database rights 2021
 OS 100023396
 Contains Historic Environment Scotland and
 Ordnance Survey data © Historic Environment
 Scotland - Scottish Charity No. SC045925 © Crown
 copyright and database right 2021

Purpose of Issue:
FOR INFORMATION

Client:
NORTH LANARKSHIRE COUNCIL

Project Title:
EAST AIRDRIE LINK ROAD

Drawing Title:
**WATER ENVIRONMENT
 PAGE 2 OF 2**

Drawn: MLS	Chk'd: RF	App'd: KB	Date: 15/12/2021
AECOM Internal Project No: 60570241		Scale at A3: 1:25,000	

THIS DOCUMENT HAS BEEN PREPARED BY AECOM LTD ("AECOM") FOR THE SOLE USE OF THE CLIENT AND IN ACCORDANCE WITH GENERALLY ACCEPTED CONSULTANCY PRINCIPLES. THE BUDGET FOR FEES AND THE TERMS OF REFERENCE AGREED BETWEEN AECOM AND THE CLIENT. ANY INFORMATION PROVIDED BY THIRD PARTIES AND REFERRED TO HEREIN HAS NOT BEEN CHECKED OR VERIFIED BY AECOM, UNLESS OTHERWISE EXPRESSLY STATED IN THE DOCUMENT. NO THIRD PARTY MAY RELY UPON THIS DOCUMENT WITHOUT THE PRIOR AND EXPRESS WRITTEN AGREEMENT OF AECOM.

AECOM
 Clippart 2
 25 Tyndrum Street
 Glasgow, G4 0JY
 Scotland
 Telephone +44(0)141 202 0500
 www.aecom.com



Drawing No:
FIG 3

Rev:
1