


File Name: \\na.aecomnet.com\fs\EMEA\Edinburgh\JVED\Legacy\ED-MAN-002\WP\3338\10\Projects\2019\EA&P\East Airrie Link Road\2. Deliverables\1. DMRB Stage 1\GIS\02_Maps\Stage 2 Figures\Figure 3 - Designated Sites within Study Area.mxd

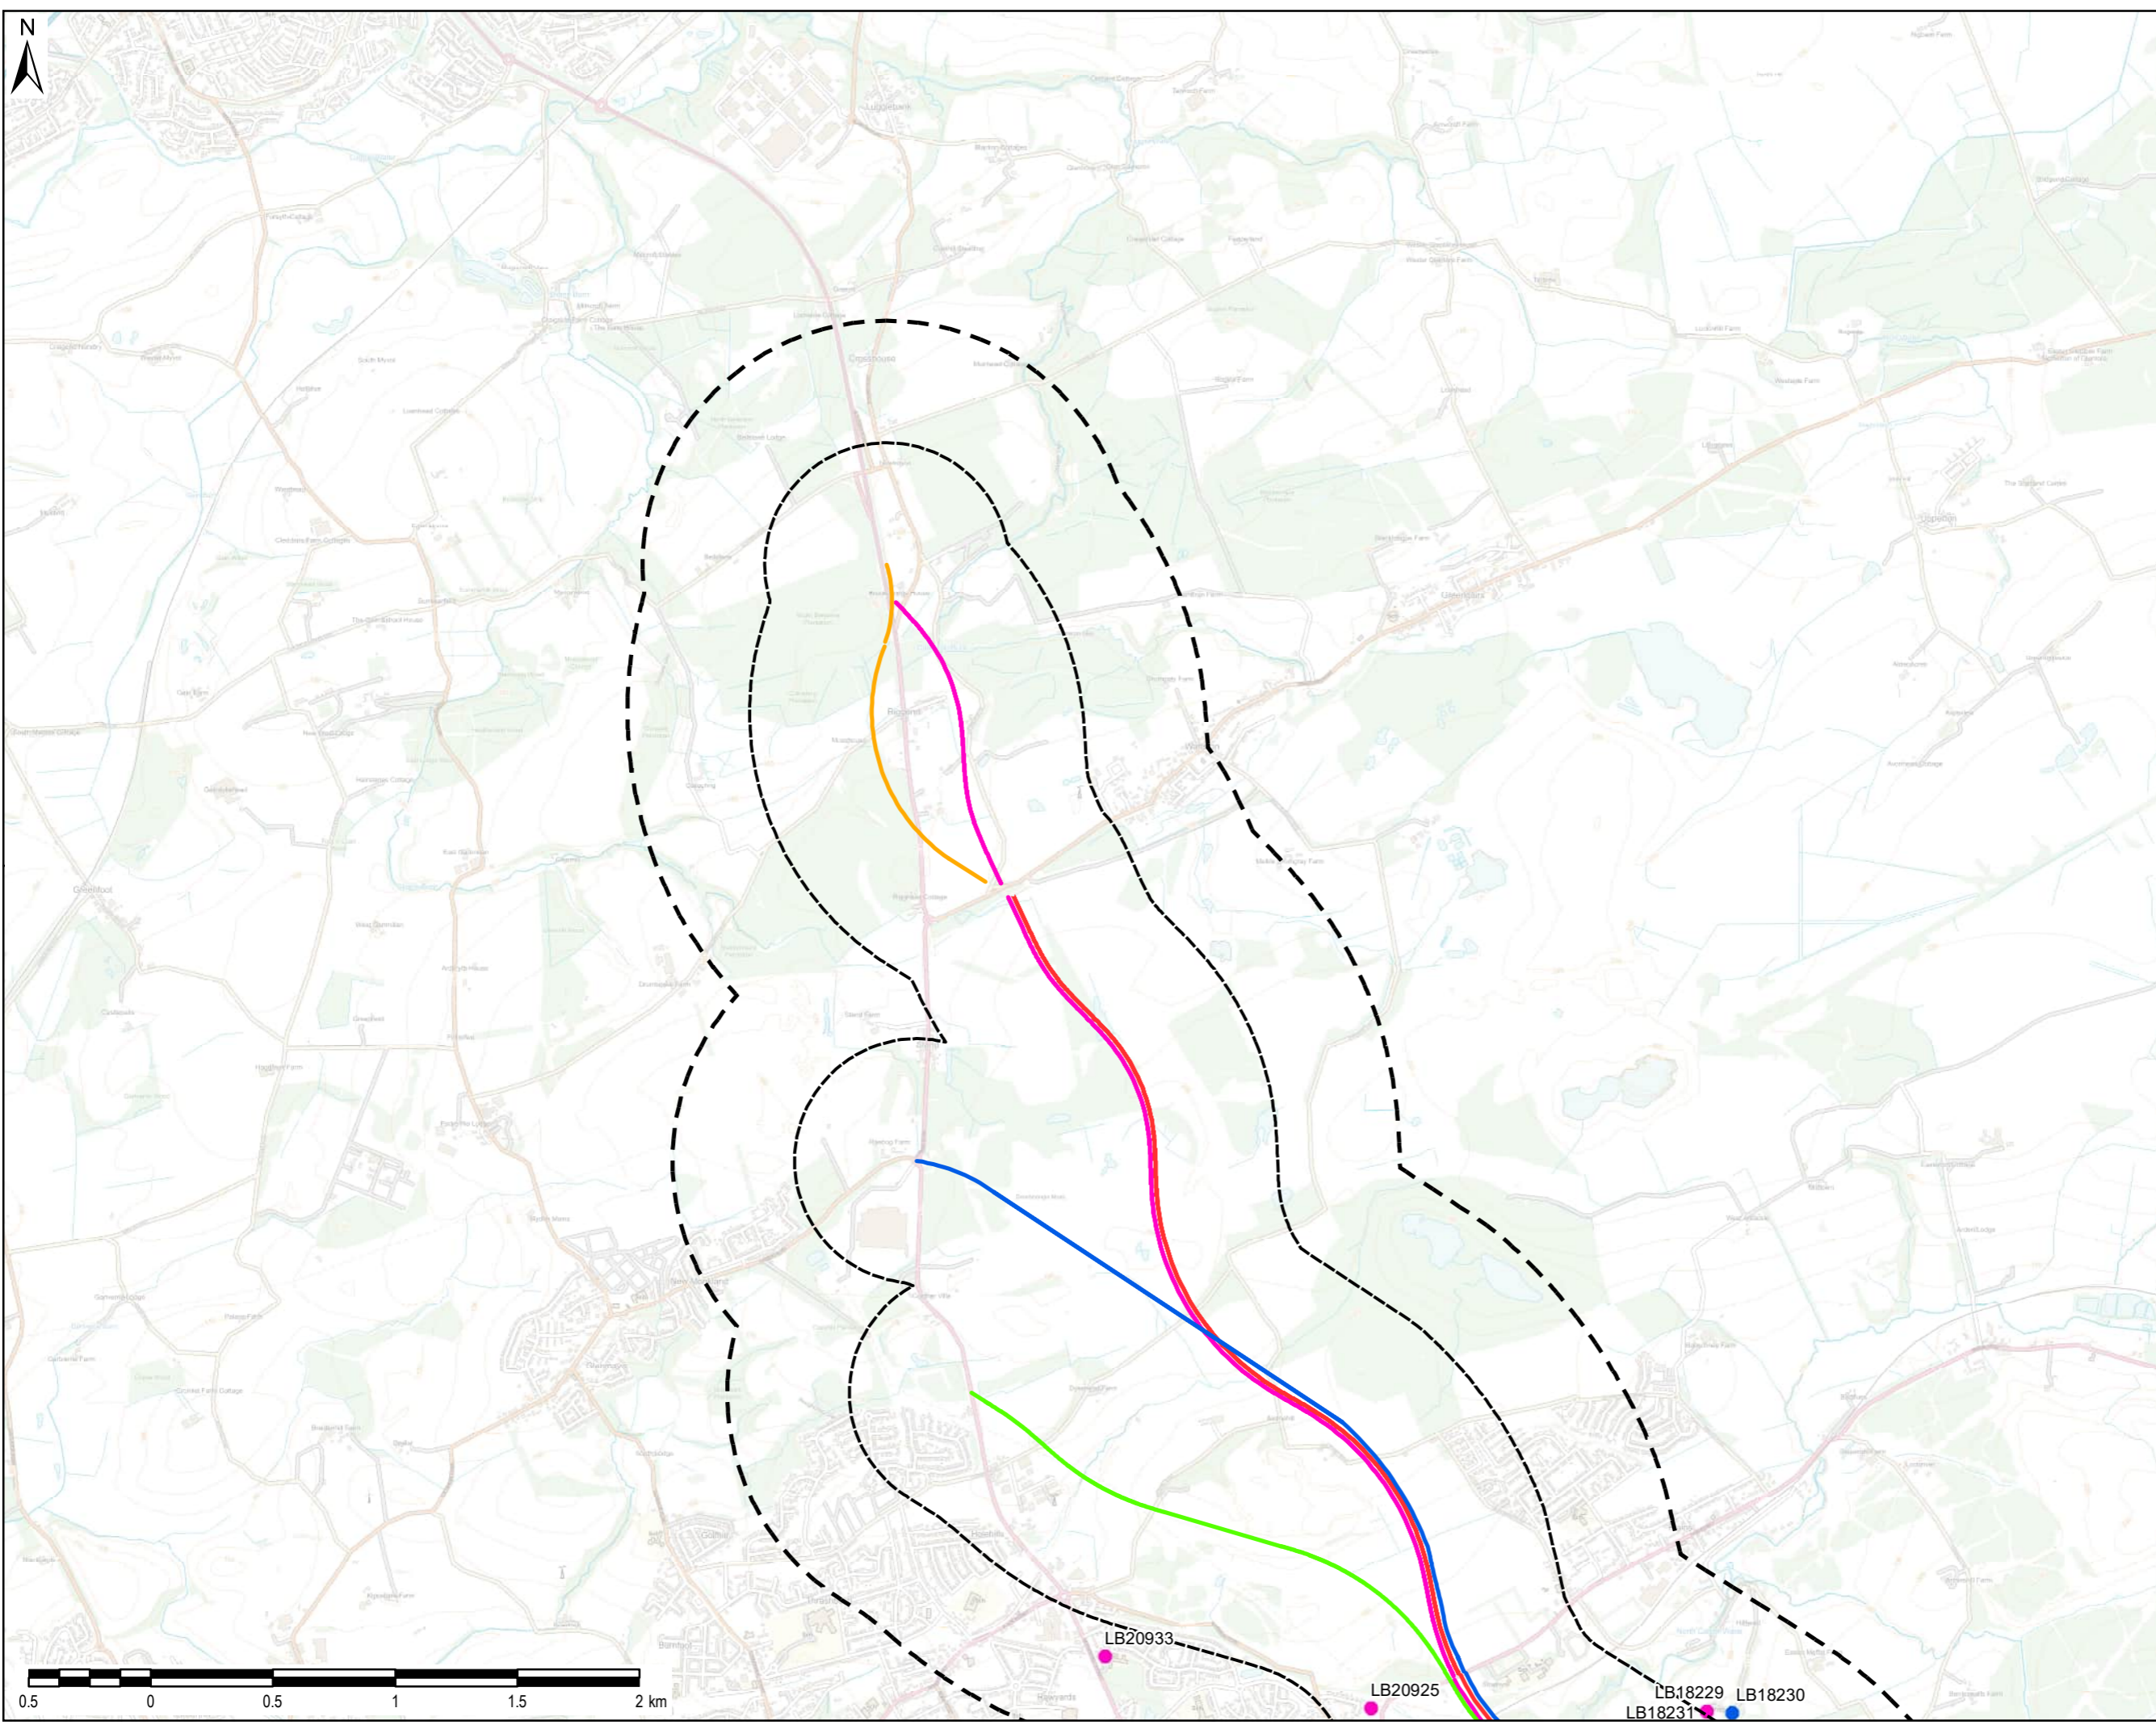

THIS DRAWING IS TO BE USED ONLY FOR THE PURPOSE OF ISSUE THAT IT WAS ISSUED FOR AND IS SUBJECT TO AMENDMENT

LEGEND

- Option B
- Option B2
- Option B3
- Option B4
- Option E
- 500m Study Area
- 1km Study Area
- Listed Buildings by Category
 - B
 - C

Copyright:
 © Crown copyright and database rights 2021
 OS 100023396
 Contains Historic Environment Scotland and
 Ordnance Survey data © Historic Environment
 Scotland - Scottish Charity No. SC045925 © Crown
 copyright and database right 2021

Purpose of Issue: **FOR INFORMATION**

Client: **NORTH LANARKSHIRE COUNCIL**

Project Title: **EAST AIRDRIE LINK ROAD**

Drawing Title: **DESIGNATED SITES
 WITHIN STUDY AREA
 PAGE 1 OF 2**

Drawn: MLS	Chk'd: RF	App'd: KB	Date: 15/12/2021
AECOM Internal Project No: 60570241		Scale at A3: 1:25,000	


THIS DOCUMENT HAS BEEN PREPARED BY AECOM LTD ("AECOM") FOR THE SOLE USE OF THE CLIENT AND IN ACCORDANCE WITH GENERALLY ACCEPTED CONSULTANCY PRINCIPLES. THE BUDGET FOR FEES AND THE TERMS OF REFERENCE AGREED BETWEEN AECOM AND THE CLIENT. ANY INFORMATION PROVIDED BY THIRD PARTIES AND REFERRED TO HEREIN HAS NOT BEEN CHECKED OR VERIFIED BY AECOM, UNLESS OTHERWISE EXPRESSLY STATED IN THE DOCUMENT. NO THIRD PARTY MAY RELY UPON THIS DOCUMENT WITHOUT THE PRIOR AND EXPRESS WRITTEN AGREEMENT OF AECOM.

AECOM
 Clippart 2
 25 Tyndrum Street
 Glasgow, G4 0JY
 Scotland
 Telephone +44(0)141 202 0500
 www.aecom.com



Drawing No: **FIG 4** Rev: **1**

File Name: I:\na.aecomnet.com\HSE\EA\Edinburgh\UED\Legacy\ED-MAN-002\WIP\3338\10 Projects\2019\EA&P\East Airdrie Link Road\2. Deliverables\1. DMRB Stage 1\GIS\02_Maps\Stage 2 Figures\Figure 3 - Designated Sites within Study Area.mxd

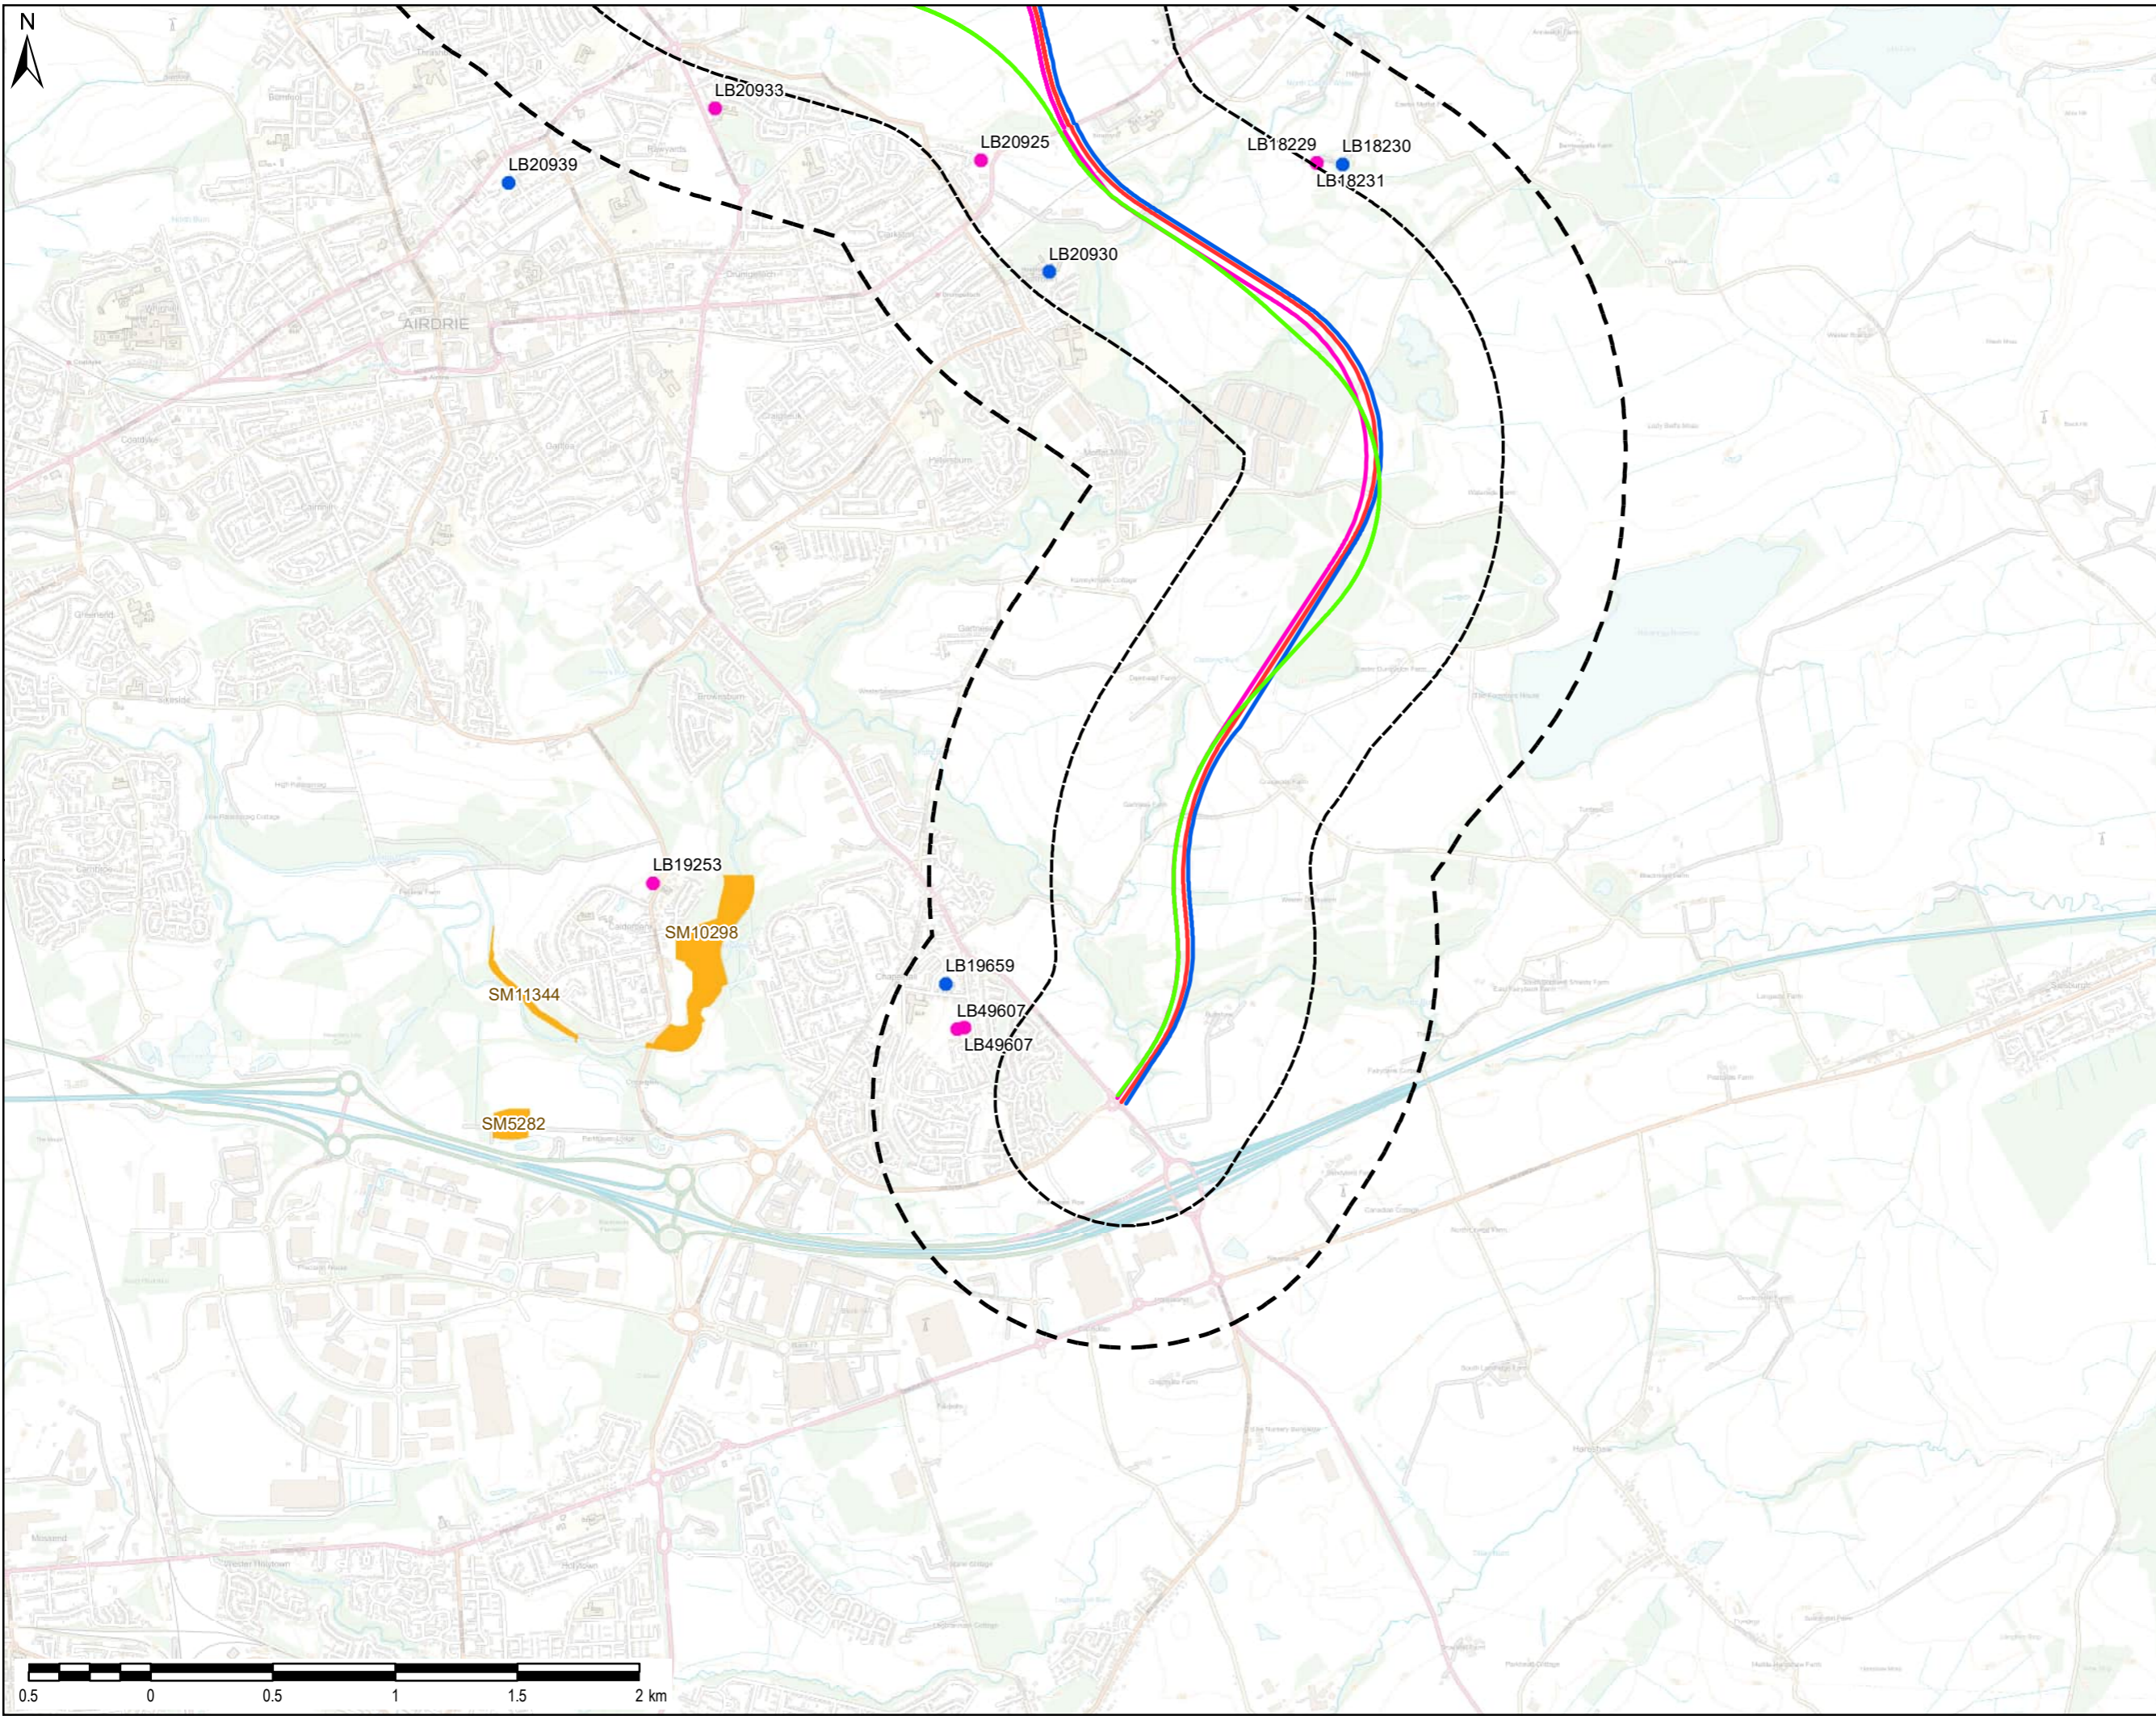

THIS DRAWING IS TO BE USED ONLY FOR THE PURPOSE OF ISSUE THAT IT WAS ISSUED FOR AND IS SUBJECT TO AMENDMENT

LEGEND

- Option B
 - Option B2
 - Option B3
 - Option B4
 - 500m Study Area
 - 1km Study Area
 - Scheduled Monuments
- Listed Buildings by Category
- B
 - C

Copyright:
© Crown copyright and database rights 2021
OS 100023396
Contains Historic Environment Scotland and
Ordnance Survey data © Historic Environment
Scotland - Scottish Charity No. SC045925 © Crown
copyright and database right 2021

Purpose of Issue: **FOR INFORMATION**

Client: **NORTH LANARKSHIRE COUNCIL**

Project Title: **EAST AIRDRIE LINK ROAD**

Drawing Title: **DESIGNATED SITES
WITHIN STUDY AREA
PAGE 2 OF 2**

Drawn: MLS	Chk'd: RF	App'd: KB	Date: 15/12/2021
AECOM Internal Project No: 60570241		Scale at A3: 1:25,000	

THIS DOCUMENT HAS BEEN PREPARED BY AECOM LTD ("AECOM") FOR THE SOLE USE OF THE CLIENT AND IN ACCORDANCE WITH GENERALLY ACCEPTED CONSULTANCY PRINCIPLES. THE BUDGET FOR FEES AND THE TERMS OF REFERENCE AGREED BETWEEN AECOM AND THE CLIENT. ANY INFORMATION PROVIDED BY THIRD PARTIES AND REFERRED TO HEREIN HAS NOT BEEN CHECKED OR VERIFIED BY AECOM, UNLESS OTHERWISE EXPRESSLY STATED IN THE DOCUMENT. NO THIRD PARTY MAY RELY UPON THIS DOCUMENT WITHOUT THE PRIOR AND EXPRESS WRITTEN AGREEMENT OF AECOM.

AECOM
Clippit 2
26 Tyndrum Street
Glasgow, G4 0JY
Scotland
Telephone +44(0)141 202 0500
www.aecom.com



Drawing No: **FIG 4** Rev: **1**