


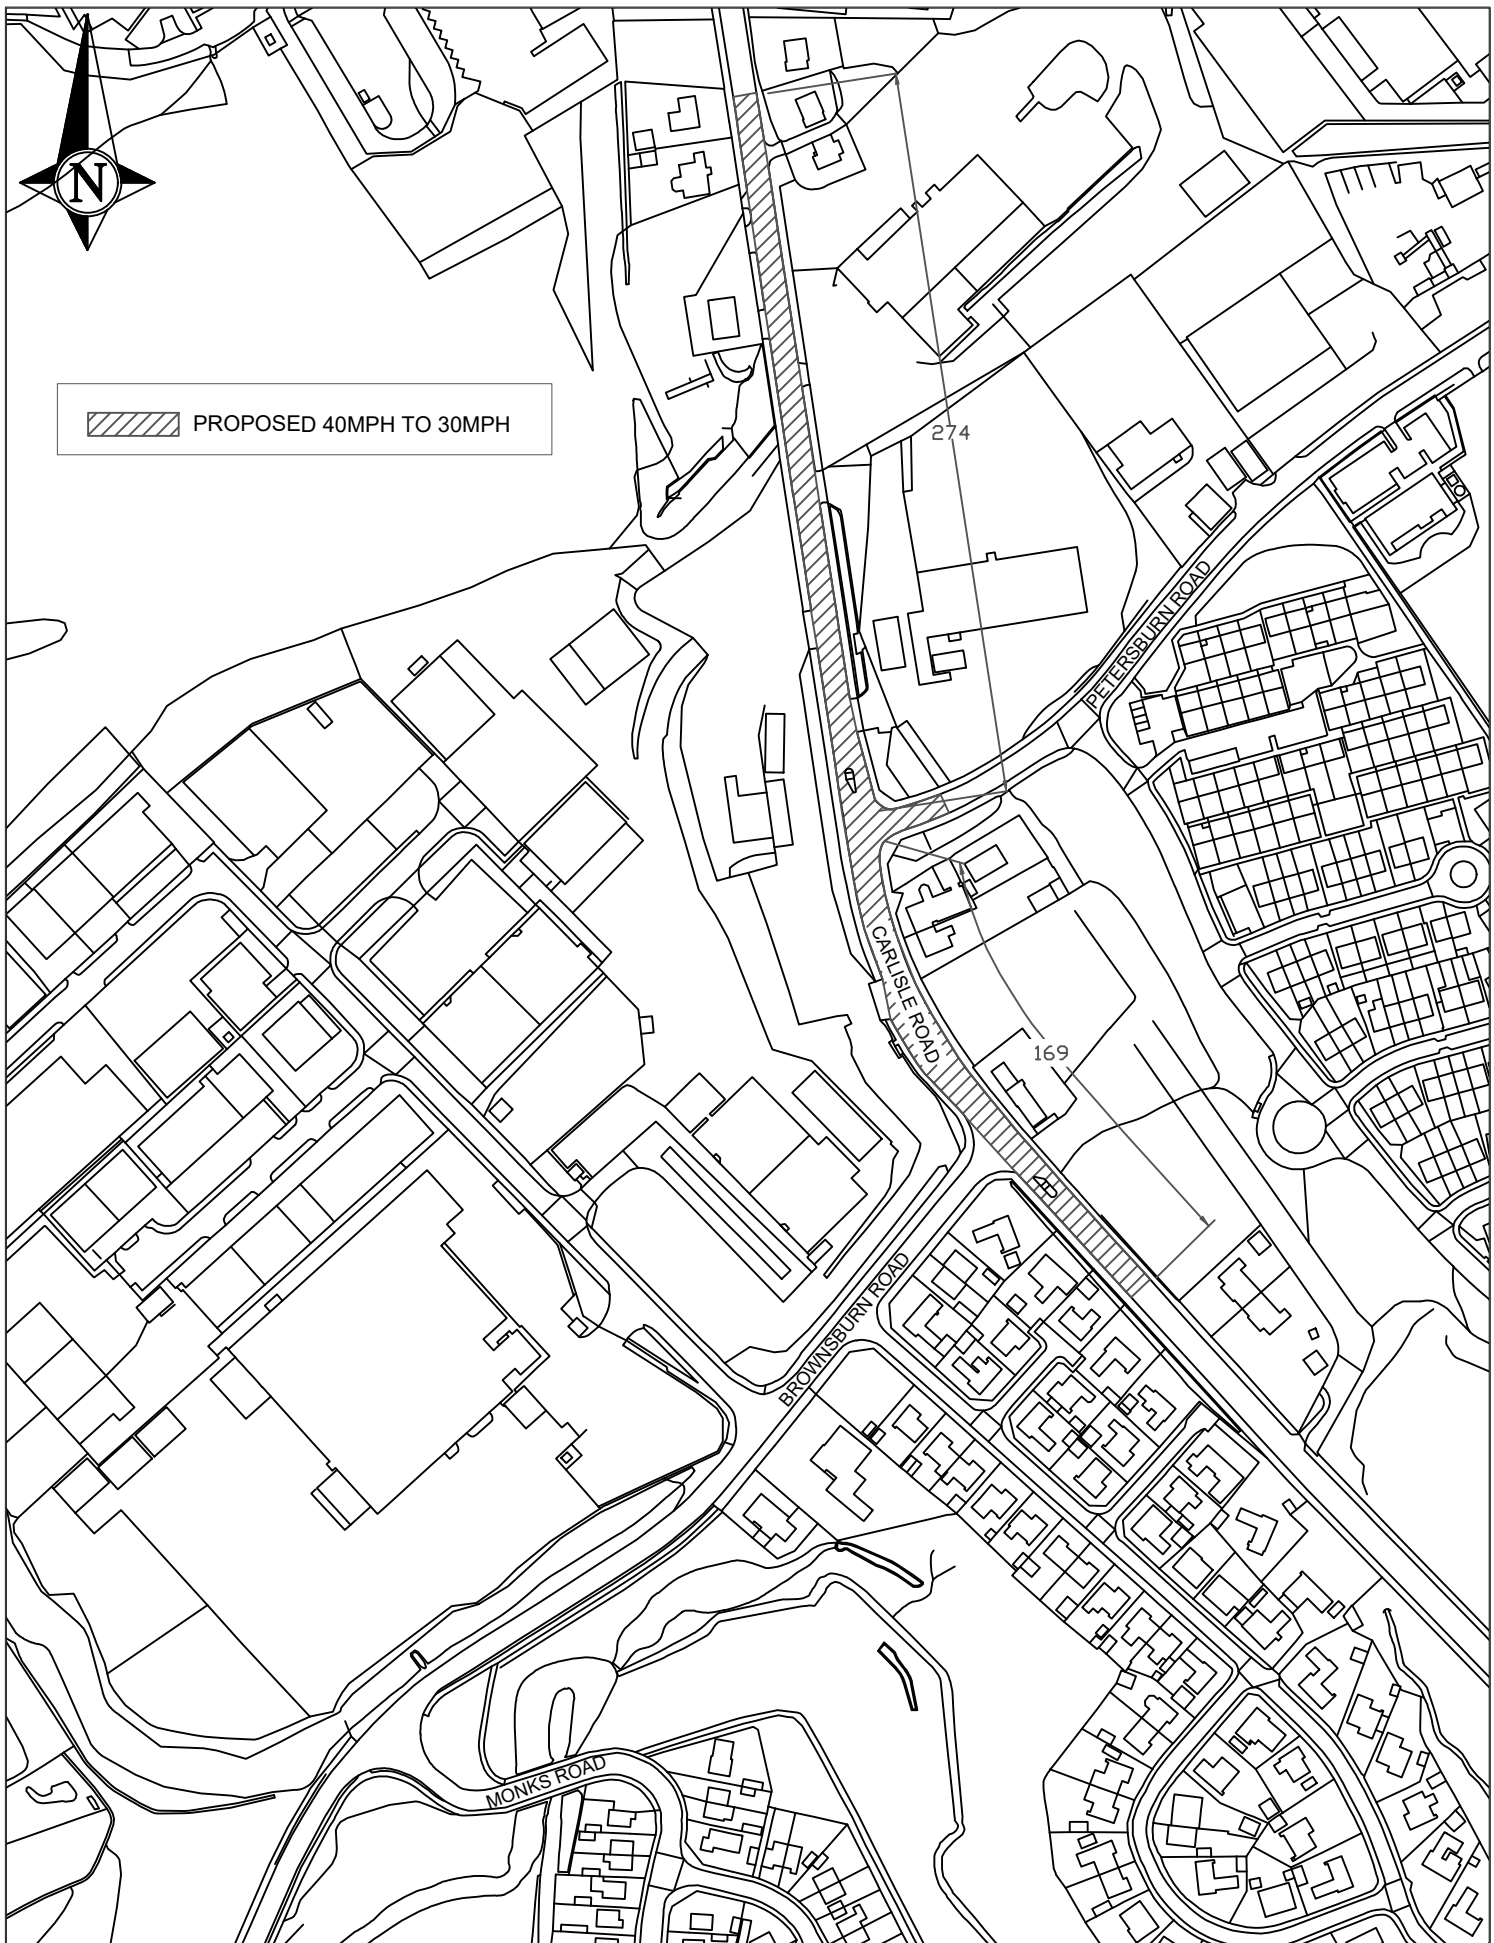

 PROPOSED 40MPH TO 30MPH



**NORTH LANARKSHIRE COUNCIL**  
Enterprise & Communities  
Infrastructure and Transportation  
Transportation Engineering

Reproduced by permission of Ordnance Survey on behalf of HMSO. © Crown copyright and database right 2021.  
All rights reserved. Ordnance Survey Licence number 100023396

**PROJECT TITLE**  
RT-18-162  
PETERSBURN ROAD  
JUNCTION  
AIRDRIE

**DRAWING TITLE**  
PROPOSED SPEED  
LIMIT CHANGES

<b>DRAWN BY</b> DB	<b>CHECKED BY</b> AA	<b>APPROVED BY</b> GW
-----------------------	-------------------------	--------------------------

<b>SCALE</b> NTS	<b>DRAWN</b> SEP 22
---------------------	------------------------

<b>DRAWING NUMBER</b> RT-18-162-DB-SL Rev 1	<b>REVISION</b>
--	-----------------