Ā

Morningside Primary School

Morning

Car Park

-any Schoo'


This Drawing is saved on ProjectWise. Plotted: 30/01/2023 15:12:53 By: MCLA5854

This map is reproduced from Ordnance Survey material with the permission of Ordnance Survey on behalf of the Controller of Her Majesty's Stationery Office © Crown copyright. Unauthorised reproduction infringes Crown copyright and may lead to prosecution or civil proceedings. AL 100018595, 2022.

SCHOOL ROAD

cjl

çt

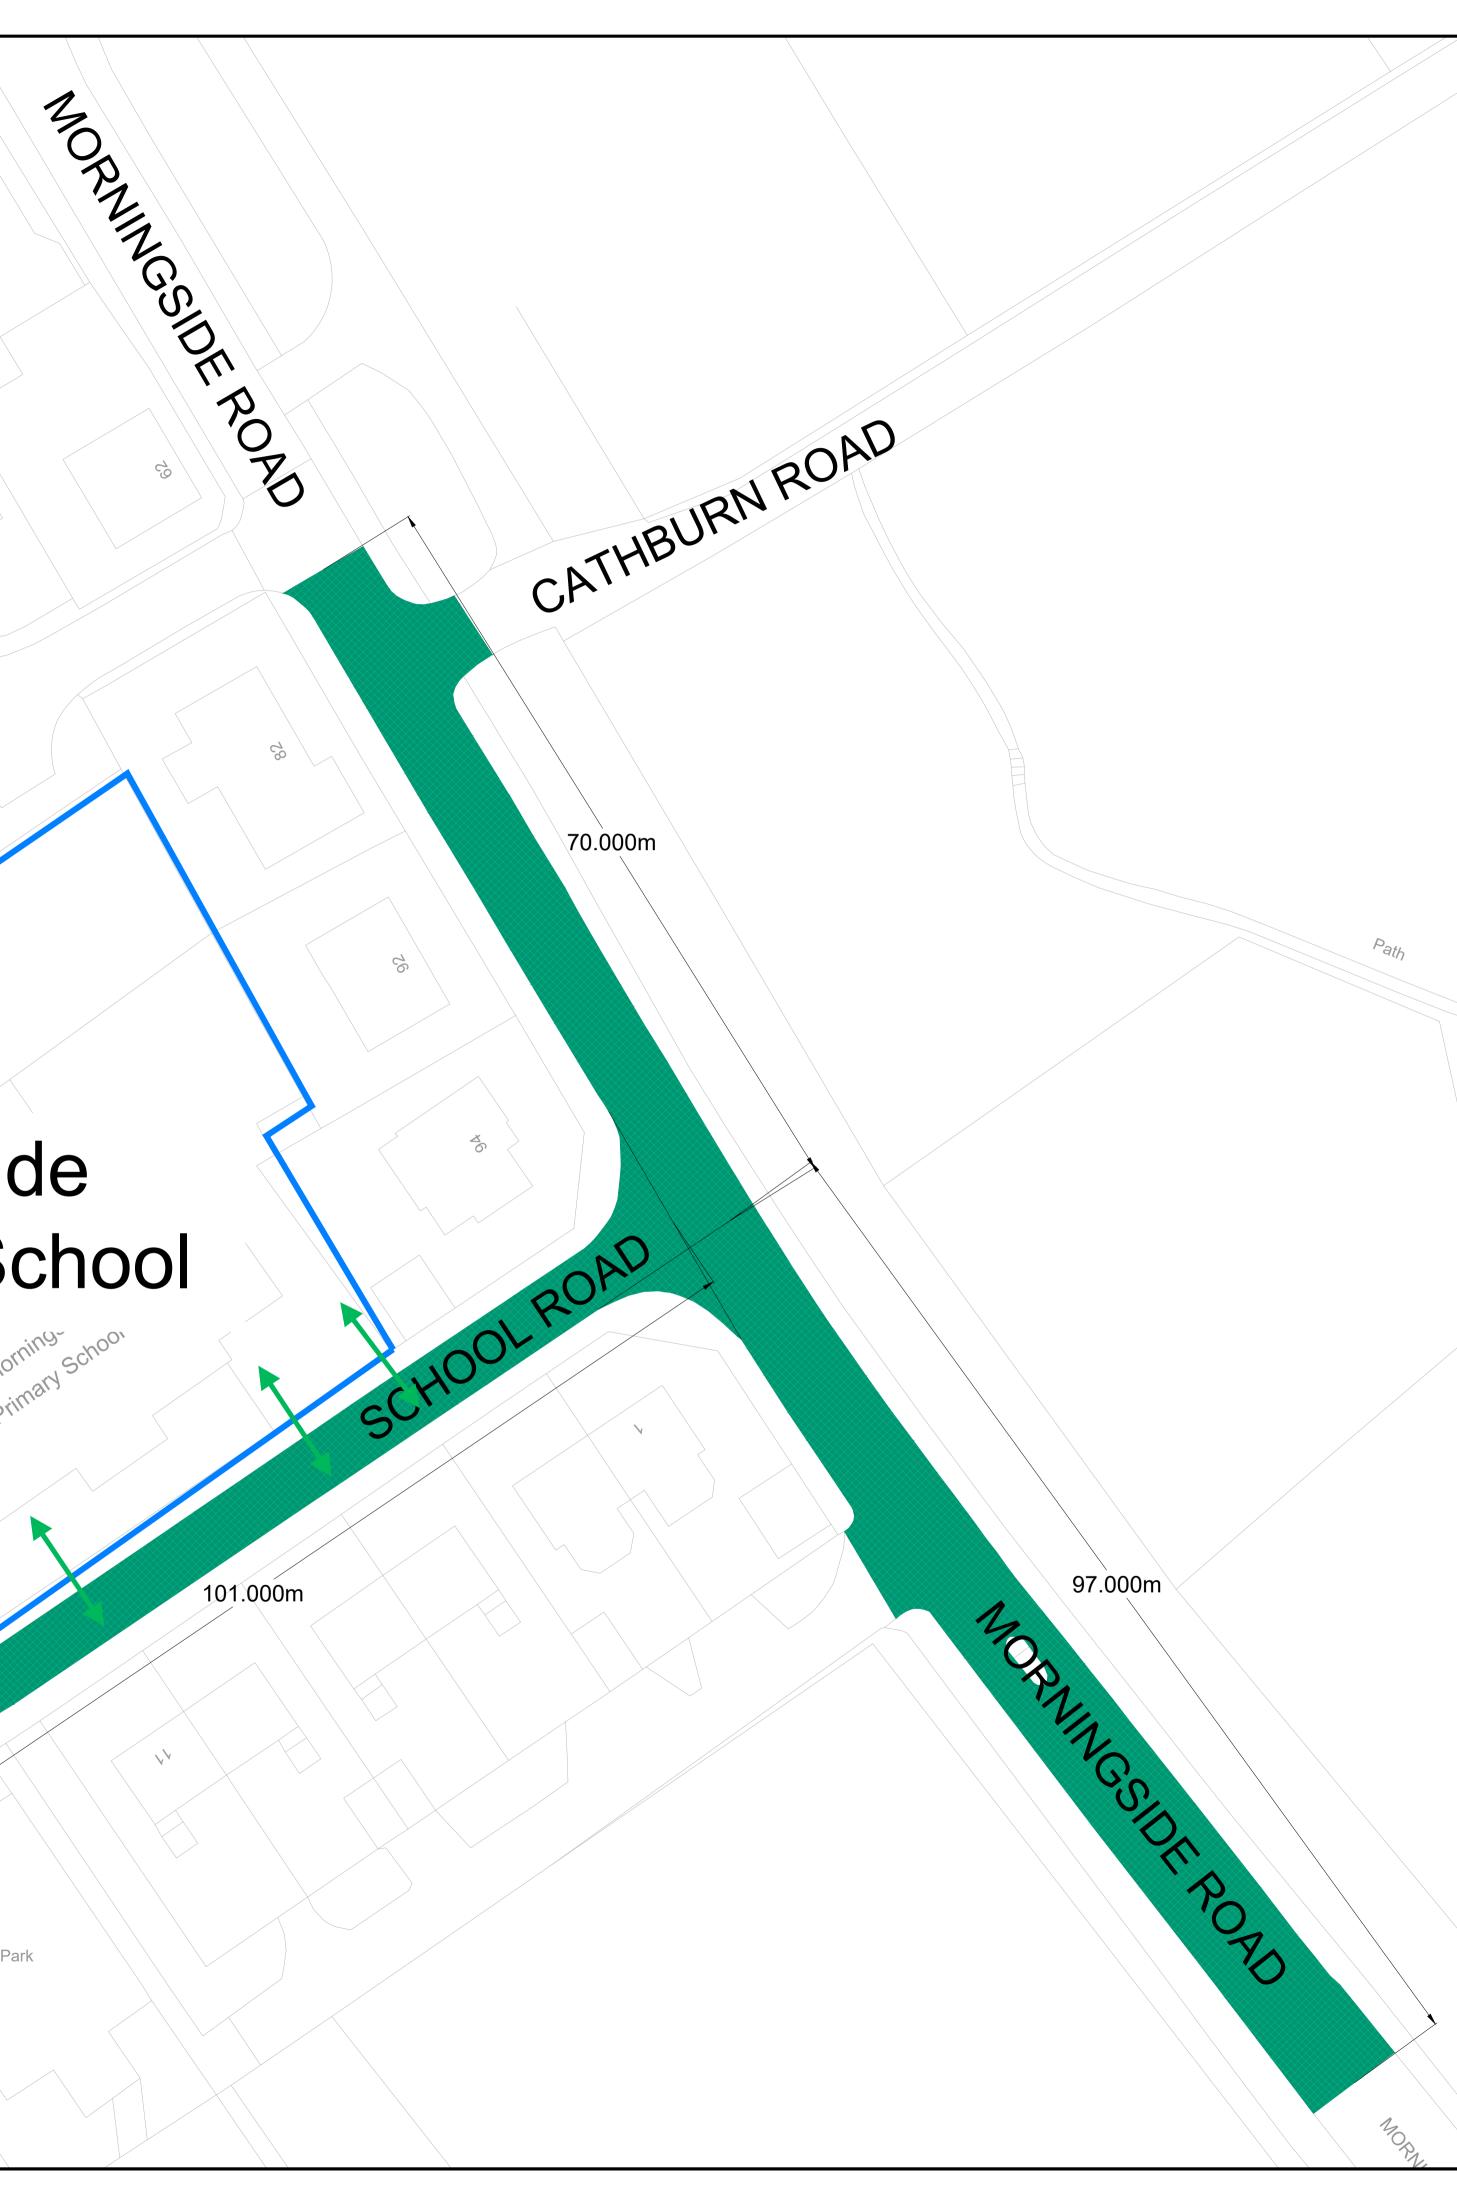

	NOTES
	3. THIS DRAWING IS NOT FOR CONSTRUCTION.
	 ALL DIMENSIONS ARE IN METRES UNLESS NOTED OTHERWISE. DO NOT SCALE FROM THIS DRAWING.
	 THIS DRAWING IS BASED UPON ORDNANCE SURVEY MAPPING PROVIDED BY NORTH LANARKSHIRE COUNCIL, REPRODUCED
	BY PERMISSION OF ORDNANCE SURVEY ON BEHALF OF HMSO @ CROWN COPYRIGHT AND DATABASE RIGHT 2022. ALL RIGHTS
	RESERVED. 7. WORKS AREAS IDENTIFIED VIA VISUAL WALKOVER SURVEY AND
	AS SUCH SHOULD BE TAKEN AS PROVISIONAL. 8. THIS DRAWING IS TO BE READ IN CONJUNCTION WITH ALL
	RELEVANT DRAWINGS AND DOCUMENTS ASSOCIATED WITH
	THIS PROJECT. 9. FOR SIGN DETAILS, PLEASE REFER TO DRAWING NUMBER
	5215295-ATK-HSN-XX-DR-CH-000101.
	<u>KEY</u>
	PROPOSED 20mph SPEED LIMIT
	EXTENTS
	SCHOOL BOUNDARY
	SCHOOL ACCESS POINT
	Description
	Status Revision Drawn Checked Reviewed Authorised Issue Date
	Description
	Description Status Revision Drawn Checked Reviewed Authorised Issue Date
	Status Revision Drawn Checked Reviewed Authorised Issue Date Description
	Status Revision Drawn Checked Reviewed Authorised Issue Date Description Status Revision Drawn Checked Reviewed Authorised Issue Date
	Status Revision Drawn Checked Reviewed Authorised Issue Date Description
	Status Revision Drawn Checked Reviewed Authorised Issue Date Description Status Revision Drawn Checked Reviewed Authorised Issue Date
	StatusRevisionDrawnCheckedReviewedAuthorisedIssue DateDescriptionStatusRevisionDrawnCheckedReviewedAuthorisedIssue DateDescriptionStatusRevisionDrawnCheckedReviewedAuthorisedIssue DateDescriptionStatusRevisionDrawnCheckedReviewedAuthorisedIssue DateDescription
	StatusRevisionDrawnCheckedReviewedAuthorisedIssue Authorised Issue Date Description Status Revision Drawn Checked Reviewed Authorised Issue Date Description ISSUE FOR CONSULTATION Status Revision Drawn Checked Reviewed Authorised Issue Date So P01.1 Drawn Checked Reviewed Authorised Issue Date Torawing Suitability FOR CONSULTATION Status S0 S0 FOR CONSULTATION 2 Atlantic Square York Street Glasgow Scotland
	Status Revision Drawn Checked Reviewed Authorised Issue Date Description Status Revision Drawn Checked Reviewed Authorised Issue Date Description Status Revision Drawn Checked Reviewed Authorised Issue Date Description ISSUE FOR CONSULTATION Status Revision Drawn Checked Reviewed Authorised Issue Date Description ISSUE FOR CONSULTATION Status So P01.1 Issue Date Drawing Suitability Drawn Checked Reviewed Authorised Issue Date Drawing Suitability FOR CONSULTATION Status SO SNC+LAVALIN 2 Atlantic Square York Street Glasgow Succiland G2 & 3JQ Tel: +44 (0)141 220 2000
	Status Revision Drawn Checked Reviewed Authorised Issue Date Description Status Revision Drawn Checked Reviewed Authorised Issue Date Description Status Revision Drawn Checked Reviewed Authorised Issue Date Description ISSUE FOR CONSULTATION Issue Date Issue Date Description ISSUE FOR CONSULTATION Issue Date Drawing Suitability Drawn Checked Reviewed Authorised Issue Date Torawing Suitability Brawn Checked Issue Date FOR CONSULTATION Status S0 S0 S0 SNC + LAVALIN S0 So So So SNC + LAVALIN Sagow Scotland G2 8JQ Tel: +44 (0)14t1 220 2000 Fax: +44 (0)14t1 220 2001 Fax: +44 (0)14t1 220 2001
	Status Revision Drawn Checked Reviewed Authorised Issue Date Description Status Revision Drawn Checked Reviewed Authorised Issue Date Description Status Revision Drawn Checked Reviewed Authorised Issue Date Description Status Revision Drawn Checked Reviewed Authorised Issue Date Description ISSUE FOR CONSULTATION Status Revision Drawn Checked Reviewed Authorised Issue Date Description ISSUE FOR CONSULTATION Status Issue Date Issue Date Drawing Suitability FOR CONSULTATION Status S0 S0 S0 FOR CONSULTATION Status S0 S0 S0 S0 SNC+LAVALIN S0 So So So So SNC+LAVALIN SU So So So So So SNCHANN CHANA SO
	Status Revision Drawn Checked Reviewed Authorised Issue Date Description Status Revision Drawn Checked Reviewed Authorised Issue Date Description Status Revision Drawn Checked Reviewed Authorised Issue Date Description ISSUE FOR CONSULTATION Status Revision Drawn Checked Reviewed Authorised Issue Date Description ISSUE FOR CONSULTATION Status Status Status Issue Date Description ISSUE FOR CONSULTATION Status Status Status Status FOR CONSULTATION Status Status Status Status Status Status FOR CONSULTATION Status Status Status Status Status Status Status FOR CONSULTATION Status S
ISSUE FOR CONSULTATION Status Revision Drawn Checked Reviewed Authorised Issue Date Description ISSUE FOR CONSULTATION Status Revision Drawn Checked Reviewed Authorised Issue Date Domaining Suitability Revision Drawn Checked Reviewed Authorised Issue Date FOR CONSULTATION Status SO SO SO SO SINC + LAVALIN SO SO Sotand G2 8.JQ G2 8.JQ Member of the SNC-Lavalin Group Copyright SNC Lavalin (2022) www.atkinsglobal.com
	Status Revision Drawn Checked Reviewed Authorised Issue Date Description Status Revision Drawn Checked Reviewed Authorised Issue Date Description Status Revision Drawn Checked Reviewed Authorised Issue Date Description ISSUE FOR CONSULTATION Status Revision Drawn Checked Reviewed Authorised Issue Date Description ISSUE FOR CONSULTATION Status Status Status Issue Date Description ISSUE FOR CONSULTATION Status Status Status Status FOR CONSULTATION Status Status Status Status Status Status FOR CONSULTATION Status Status Status Status Status Status Status FOR CONSULTATION Status S
	Status Revision Drawn Checked Reviewed Authorised Issue Date Description Status Revision Drawn Checked Reviewed Authorised Issue Date Description Status Revision Drawn Checked Reviewed Authorised Issue Date Description ISSUE FOR CONSULTATION Status Revision Drawn Checked Reviewed Authorised Issue Date Description ISSUE FOR CONSULTATION Status Status Status Issue Date Description ISSUE FOR CONSULTATION Status Status Status Status FOR CONSULTATION Status Status Status Status Status Status FOR CONSULTATION Status Status Status Status Status Status Status FOR CONSULTATION Status S
	Status Revision Drawn Checked Reviewed Authorised Issue Date Description Status Revision Drawn Checked Reviewed Authorised Issue Date Description Status Revision Drawn Checked Reviewed Authorised Issue Date Description Issue Date Description Issue Date Issue Date Issue Date Description Issue Fore CONSULTATION Status Reviewed Authorised Issue Date Description Issue Date Issue Date Issue Date Issue Date Issue Date Description Issue CONSULTATION Status Reviewed Authorised Issue Date Issue Date Drawing Suitability FOR CONSULTATION Status S0 S0 S0 NCC + LAVALIN FOR CONSULTATION S1 S4 S0 S0 Member of the SNC-Lavalin Group Copyright © SNC Lavalin (2022) Scatand S2 & S0 Member of the SNC-Lavalin Group E: +44 (0)141 220 2000 Fa: +44 (0)141 220 2001 Client Image: Sine State
	Status Revision Drawn Checked Reviewed Authorised Issue Date Description Status Revision Drawn Checked Reviewed Authorised Issue Date Description Status Revision Drawn Checked Reviewed Authorised Issue Date Description Status Revision Drawn Checked Reviewed Authorised Issue Date Description ISSUE FOR CONSULTATION Status Revision Torawing Suitability Status Issue Date FOR CONSULTATION So So So So SNC + LAVALIN COpyright FOR CONSULTATION Sutus So Suitability Salo So So SNC + LAVALIN Copyright Consol (2020) So So Client Image: So (2014) So So Client Image: So (2014) So So Vision So (2014) So So Client Image: So (2014) So So Vision
	Status Revision Drawn Checked Reviewed Authorised Issue Date Description Status Revision Drawn Checked Reviewed Authorised Issue Date Description Status Revision Drawn Checked Reviewed Authorised Issue Date Description Issue Date Description Issue Date Issue Date Issue Date Description Issue Fore CONSULTATION Status Reviewed Authorised Issue Date Description Issue Date Issue Date Issue Date Issue Date Issue Date Description Issue CONSULTATION Status Reviewed Authorised Issue Date Issue Date Drawing Suitability FOR CONSULTATION Status S0 S0 S0 NCC + LAVALIN FOR CONSULTATION S1 S4 S0 S0 Member of the SNC-Lavalin Group Copyright © SNC Lavalin (2022) Scatand S2 & S0 Member of the SNC-Lavalin Group E: +44 (0)141 220 2000 Fa: +44 (0)141 220 2001 Client Image: Sine State
	Status Revision Drawn Checked Reviewed Authorised Issue Date Description Status Revision Drawn Checked Reviewed Authorised Issue Date Description Status Revision Drawn Checked Reviewed Authorised Issue Date Description ISSUE FOR CONSULTATION Status Revision Drawn Checked Reviewed Authorised Issue Date Description ISSUE FOR CONSULTATION Status Status Status Status Torawing Suitability FOR CONSULTATION Status Status Status FOR CONSULTATION Status 2 Attantic Square York Street Glasgow Scotland Southand Southand G2 BuQ Tel: +44 (0)141 220 2000 Fax: +44 (0)141 220 2001 www.atkinsglobal.com Clent Image: Southand Status Superior S
	Status Revision Drawn Checked Reviewed Authorised Itsue Date Description Issue FOR CONSULTATION Status Revision Drawn Checked Reviewed Authorised Itsue Date Description ISSUE FOR CONSULTATION Status Revision Itsue Date Itsue Date Drawing Suitability FOR CONSULTATION Status S0 S0 Image: Since Lassa and the SNC-Lavalin (Broup Copyright © SNC Lavalin (2022) 2 Atlantic Square York Street Glasgow Scotland G2 8JQ Tel: +44 (0)141 220 2000 Fax: +44 (0)141 220 2001 www.atkinsglobal.com Clent Image: Since Cavalin (2022) Image: Since Cavalin Scotland G2 8JQ Tel: +44 (0)141 220 2001 www.atkinsglobal.com Clent Image: Since Cavalin (2022) Image: Since Cavalin Scotland Scotlan
Path	Status Revision Drawn Checked Reviewed Authorised Itsue Date Description Issue FOR CONSULTATION Status Revision Drawn Checked Reviewed Authorised Itsue Date Description ISSUE FOR CONSULTATION Status Revision Itsue Date Itsue Date Drawing Suitability FOR CONSULTATION Status S0 S0 Image: Since Lassa and the SNC-Lavalin (Broup Copyright © SNC Lavalin (2022) 2 Atlantic Square York Street Glasgow Scotland G2 8JQ Tel: +44 (0)141 220 2000 Fax: +44 (0)141 220 2001 www.atkinsglobal.com Clent Image: Since Cavalin (2022) Image: Since Cavalin Scotland G2 8JQ Tel: +44 (0)141 220 2001 www.atkinsglobal.com Clent Image: Since Cavalin (2022) Image: Since Cavalin Scotland Scotlan
Path	Status Revision Drawn Checked Reviewed Authorised Issue Date Description Status Revision Drawn Checked Reviewed Authorised Issue Date Description Status Revision Drawn Checked Reviewed Authorised Issue Date Description Issue FOR CONSULTATION Issue Date Issue Date Issue Date Issue Date Drawing Suitability Revision Drawing Consultation Status Status Status FOR CONSULTATION Text Reviewed Authorised Issue Date Issue Date Orawing Suitability Reviewed Authorised Issue Date Text Status FOR CONSULTATION Status Status Status Status Status Specificon SiteC Lavalin foroup Colescow Scotiand Status Status Copyright Stot Lavalin (2020) E: +44 (0)141 220 2000 Fa: +44 (0)141 220 2000 Fa: +44 (0)141 220 2000 Client NLC PART TIME Somph SPEED LIMITS AT SCHOOLS Drawing Tite St
Pain	Status Revision Drawn Checked Reviewed Authorised Issue Date Description Status Revision Drawn Checked Reviewed Authorised Issue Date Description Issue FOR CONSULTATION Status Revision Drawn Checked Reviewed Authorised Issue Date Description Issue FOR CONSULTATION Status Status Status Status Status Status Orawing Suitability Reviewed Authorised Issue Date Issue Date Issue Date Orawing Suitability FOR CONSULTATION Status Status Status FOR CONSULTATION Status Checked Reviewed Authorised Issue Date FOR CONSULTATION Status Status Status Status Status Status FOR CONSULTATION Status Status Status Copyright (© SNC Lavalin (2022) Status Status Status Calestow Status Status Reviewed Authorised Issue Date
Path	Status Revision Drawn Checked Reviewed Authorised Issue Date Description Status Revision Drawn Checked Reviewed Authorised Issue Date Description Status Revision Drawn Checked Reviewed Authorised Issue Date Description Issue FOR CONSULTATION Issue Date Issue Date Issue Date Issue Date Drawing Suitability Revision Drawing Consultation Status Status Status FOR CONSULTATION Text Reviewed Authorised Issue Date Issue Date Orawing Suitability Reviewed Authorised Issue Date Text Status FOR CONSULTATION Status Status Status Status Status Specificon SiteC Lavalin foroup Colescow Scotiand Status Status Copyright Stot Lavalin (2020) E: +44 (0)141 220 2000 Fa: +44 (0)141 220 2000 Fa: +44 (0)141 220 2000 Client NLC PART TIME Somph SPEED LIMITS AT SCHOOLS Drawing Tite St