


DO NOT SCALE

0 10 100
Millimetres

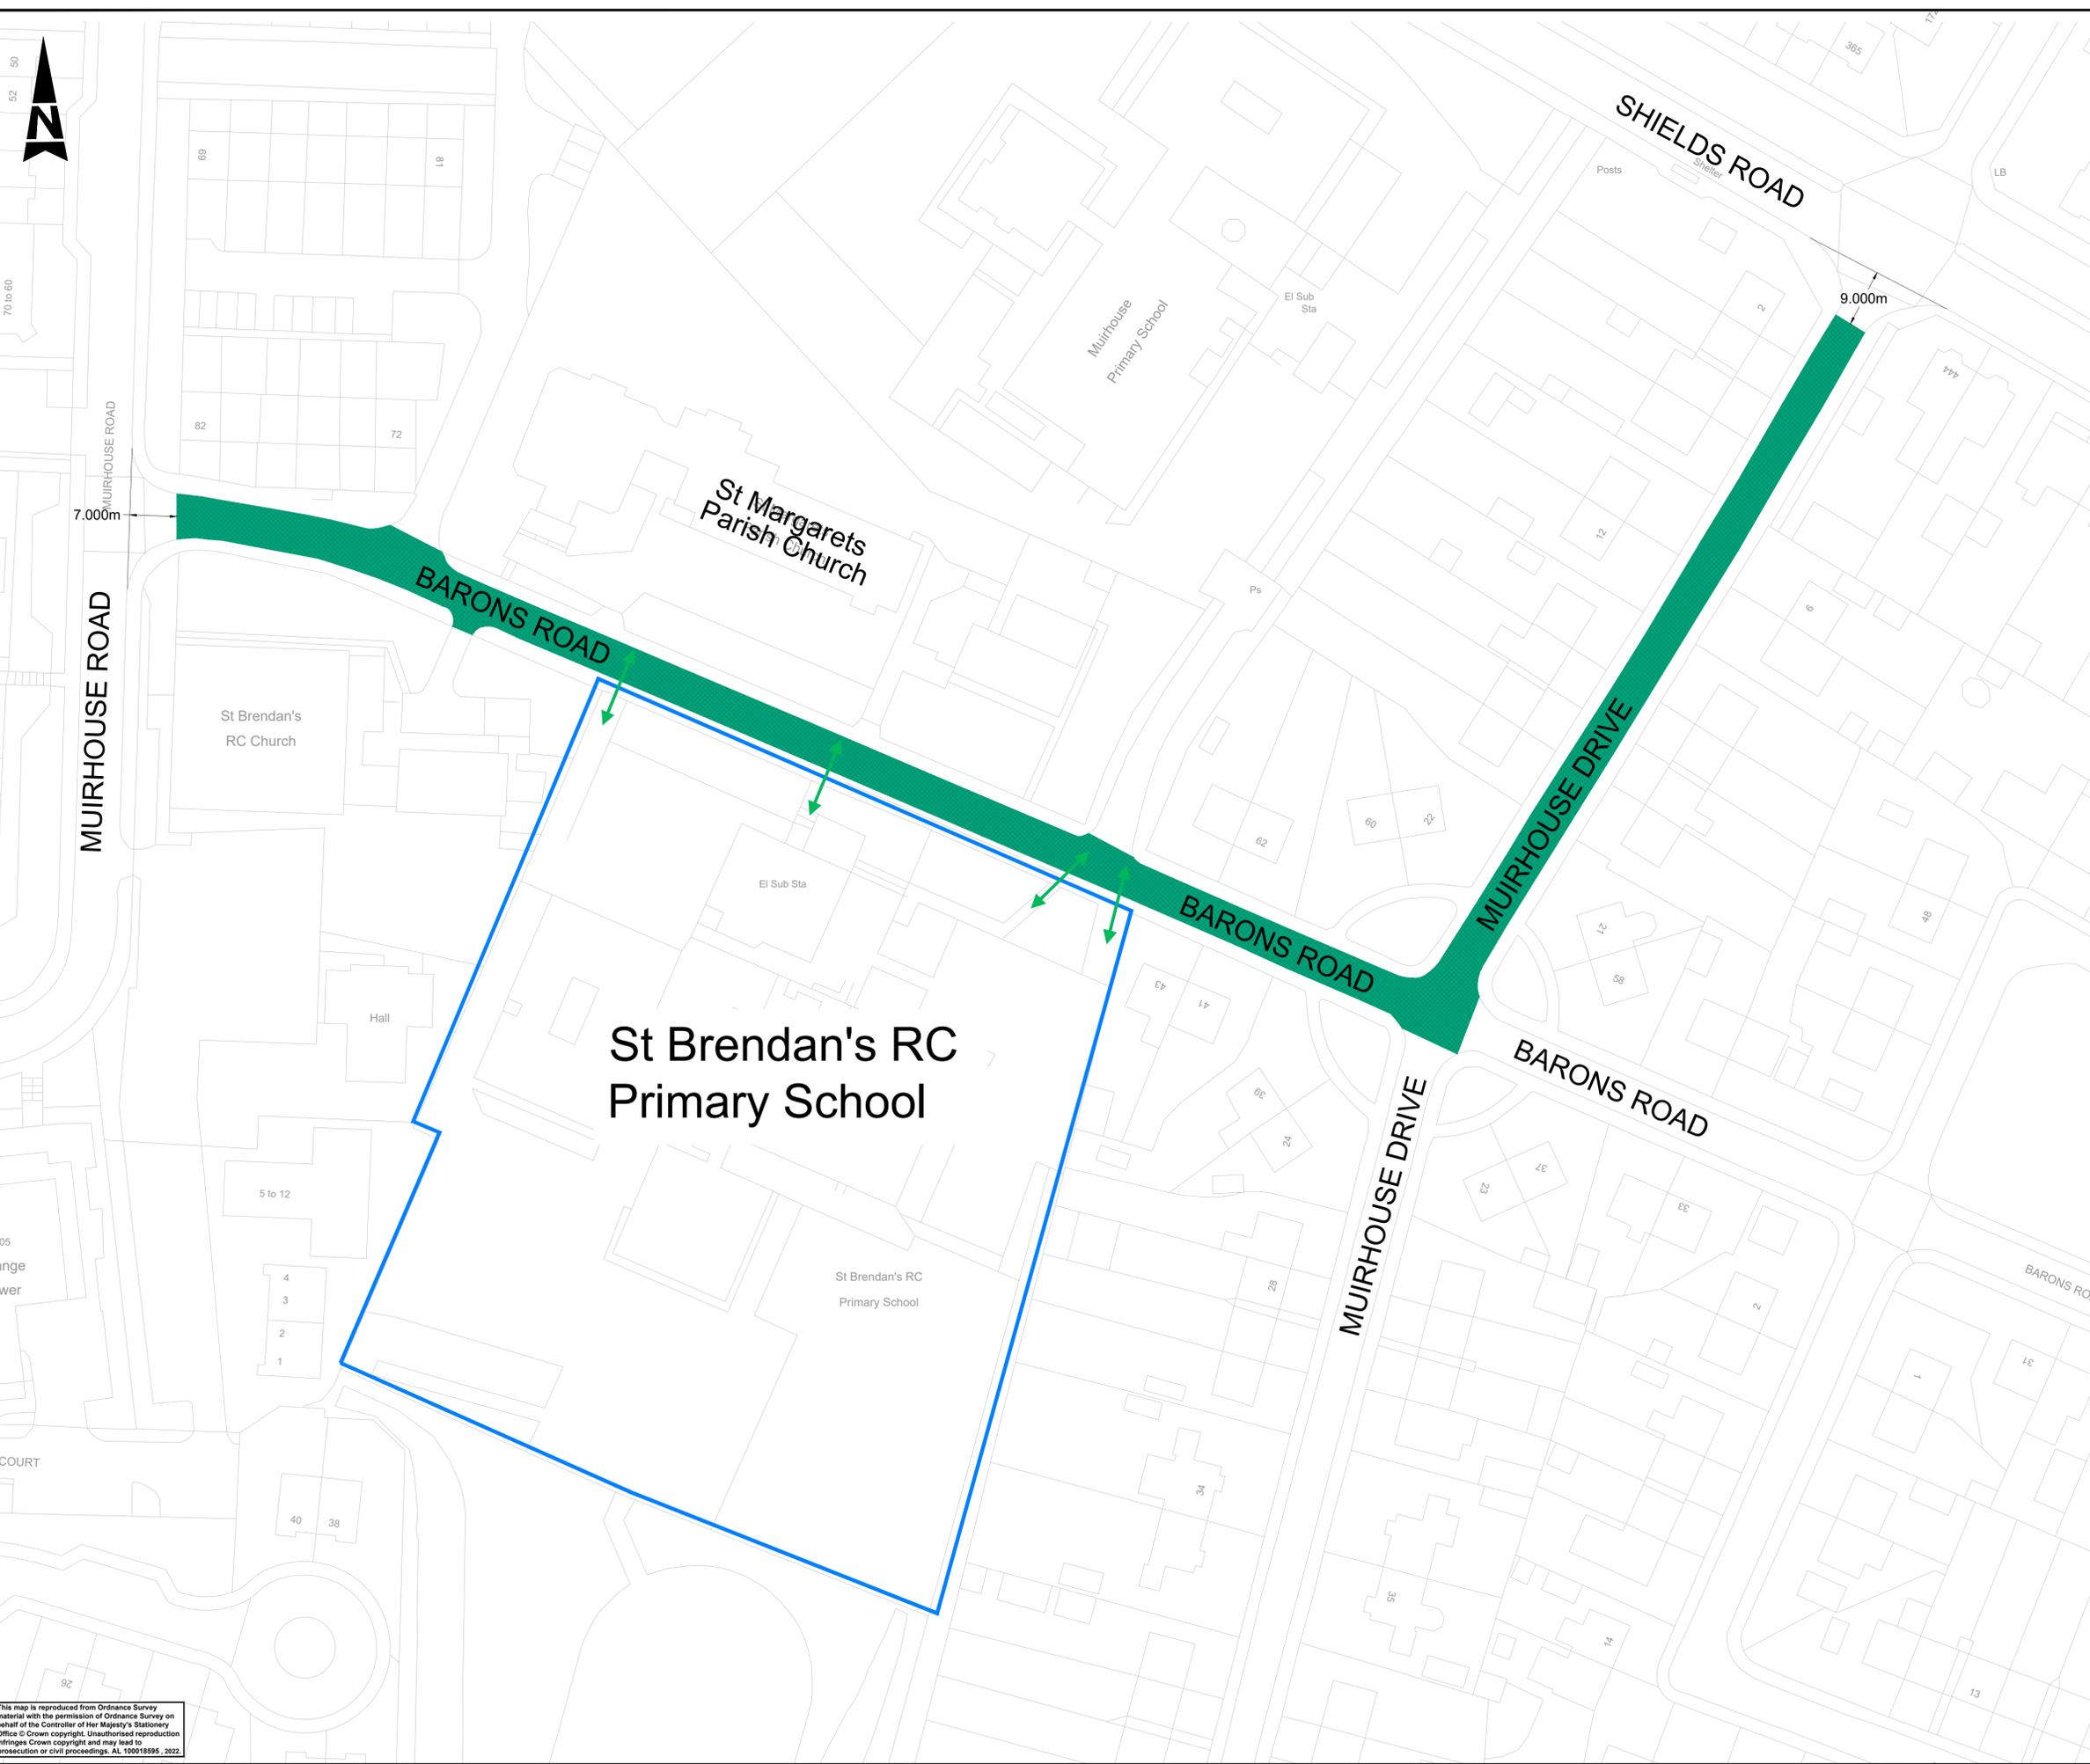

- NOTES**
3. THIS DRAWING IS NOT FOR CONSTRUCTION.
 4. ALL DIMENSIONS ARE IN METRES UNLESS NOTED OTHERWISE.
 5. DO NOT SCALE FROM THIS DRAWING.
 6. THIS DRAWING IS BASED UPON ORDNANCE SURVEY MAPPING PROVIDED BY NORTH LANARKSHIRE COUNCIL, REPRODUCED BY PERMISSION OF ORDNANCE SURVEY ON BEHALF OF HMSO © CROWN COPYRIGHT AND DATABASE RIGHT 2022. ALL RIGHTS RESERVED.
 7. WORKS AREAS IDENTIFIED VIA VISUAL WALKOVER SURVEY AND AS SUCH SHOULD BE TAKEN AS PROVISIONAL.
 8. THIS DRAWING IS TO BE READ IN CONJUNCTION WITH ALL RELEVANT DRAWINGS AND DOCUMENTS ASSOCIATED WITH THIS PROJECT.
 9. FOR SIGN DETAILS, PLEASE REFER TO DRAWING NUMBER 5215295-ATK-HSN-XX-DR-CH-000101.

KEY

- PROPOSED 20mph SPEED LIMIT EXTENTS
- SCHOOL BOUNDARY
- SCHOOL ACCESS POINT

| Description | Status | Revision | Drawn | Checked | Reviewed | Authorised | Issue Date |
|-------------|--------|----------|-------|---------|----------|------------|------------|
| | | | | | | | |
| | | | | | | | |
| | | | | | | | |
| | | | | | | | |

| ISSUE FOR CONSULTATION | | | | | | | |
|------------------------|----------|-------|---------|----------|------------|------------|--------|
| Status | Revision | Drawn | Checked | Reviewed | Authorised | Issue Date | Status |
| S0 | P01.1 | --- | --- | --- | --- | --- | S0 |

FOR CONSULTATION



2 Atlantic Square
York Street
Glasgow
Scotland
G2 8JQ
Tel: +44 (0)141 220 2000
Fax: +44 (0)141 220 2001
www.atkinsglobal.com

NORTH LANARKSHIRE COUNCIL

Project Title: **NLC PART TIME 20mph SPEED LIMITS AT SCHOOLS**

Drawing Title: **SITE 36 - ST BRENDAN'S ROMAN CATHOLIC PRIMARY SCHOOL SIGNAGE AND TRO GENERAL LAYOUT**

| | | | |
|----------------|---------|-------------|------------|
| Drawing Number | Project | Originator | Volume |
| 5215295 | XX | ATK | HSN |
| | | - DR - CH - | 000036 |
| Location | Type | Role | Number |
| A1 | NTS | 1 of 1 | Rev: P01.1 |

This map is reproduced from Ordnance Survey material with the permission of Ordnance Survey on behalf of the Controller of Her Majesty's Stationery Office © Crown copyright. Unauthorised reproduction infringes Crown copyright and may lead to prosecution or civil proceedings. AL 100018995, 2022.