


DO NOT SCALE

0 10 100
Millimetres

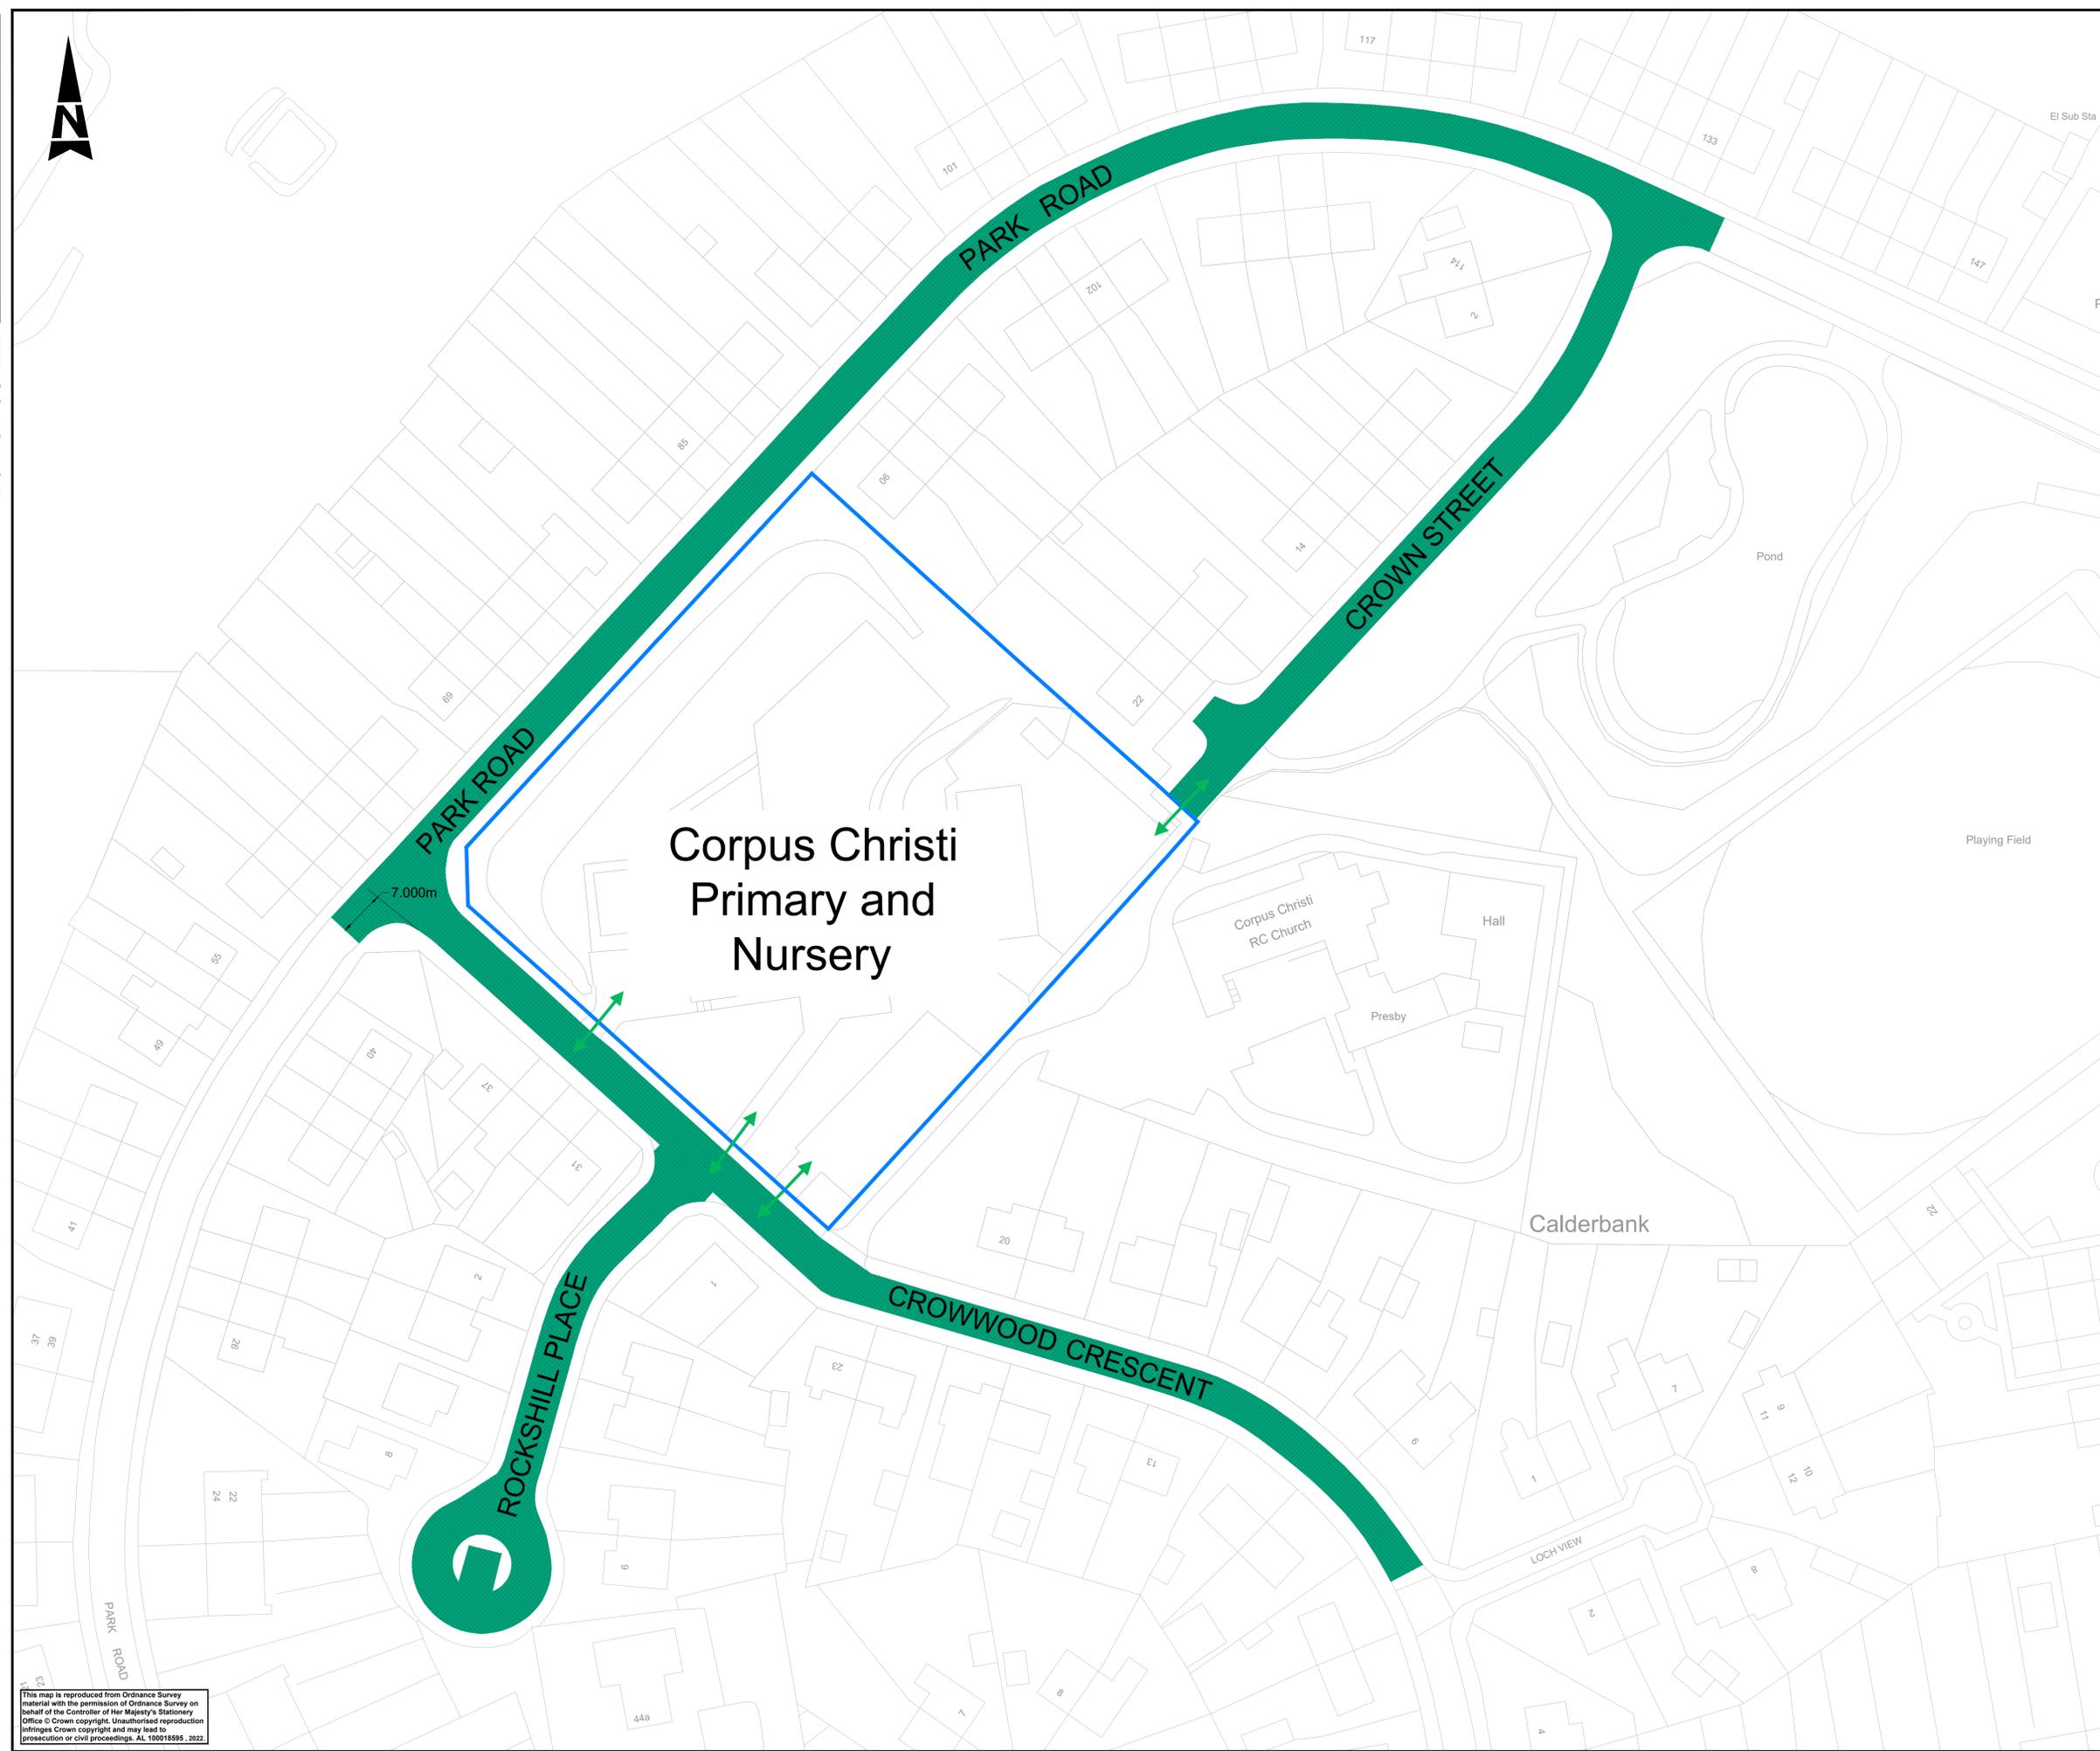

NOTES

3. THIS DRAWING IS NOT FOR CONSTRUCTION.
4. ALL DIMENSIONS ARE IN METRES UNLESS NOTED OTHERWISE.
5. DO NOT SCALE FROM THIS DRAWING.
6. THIS DRAWING IS BASED UPON ORDNANCE SURVEY MAPPING PROVIDED BY NORTH LANARKSHIRE COUNCIL, REPRODUCED BY PERMISSION OF ORDNANCE SURVEY ON BEHALF OF HMSO © CROWN COPYRIGHT AND DATABASE RIGHT 2022. ALL RIGHTS RESERVED.
7. WORKS AREAS IDENTIFIED VIA VISUAL WALKOVER SURVEY AND AS SUCH SHOULD BE TAKEN AS PROVISIONAL.
8. THIS DRAWING IS TO BE READ IN CONJUNCTION WITH ALL RELEVANT DRAWINGS AND DOCUMENTS ASSOCIATED WITH THIS PROJECT.
9. FOR SIGN DETAILS, PLEASE REFER TO DRAWING NUMBER 5215295-ATK-HSN-XX-DR-CH-000101.

KEY

- PROPOSED 20mph SPEED LIMIT EXTENTS
- SCHOOL BOUNDARY
- SCHOOL ACCESS POINT

Description	Status	Revision	Drawn	Checked	Reviewed	Authorised	Issue Date

Description	Status	Revision	Drawn	Checked	Reviewed	Authorised	Issue Date
ISSUE FOR CONSULTATION	S0	P01.1	---	---	---	---	---
Drawing Suitability	FOR CONSULTATION						Status
							S0

SNC-LAVALIN
ATKINS

Member of the SNC-Lavalin Group
Copyright © SNC Lavalin (2022)

2 Atlantic Square
York Street
Glasgow
Scotland
G2 8JQ
Tel: +44 (0)141 220 2000
Fax: +44 (0)141 220 2001
www.atkinsglobal.com



Project Title
**NLC PART TIME
20mph SPEED LIMITS AT SCHOOLS**

Drawing Title
**SITE 58 - CORPUS CHRISTI
PRIMARY AND NURSERY
SIGNAGE AND TRO GENERAL LAYOUT**

Drawing Number	Project	Originator	Volume
5215295	XX	ATK	HSN
		- DR - CH -	000058
Location	Type	Role	Number
Original Size: A1	Scale: NTS	Project Ref. No: 5215295	Sheet: 1 of 1
		Rev: P01.1	

This map is reproduced from Ordnance Survey material with the permission of Ordnance Survey on behalf of the Controller of Her Majesty's Stationery Office © Crown copyright. Unauthorised reproduction infringes Crown copyright and may lead to prosecution or civil proceedings. AL 100018995, 2022