


100
Millimetres
10
0
DO NOT SCALE

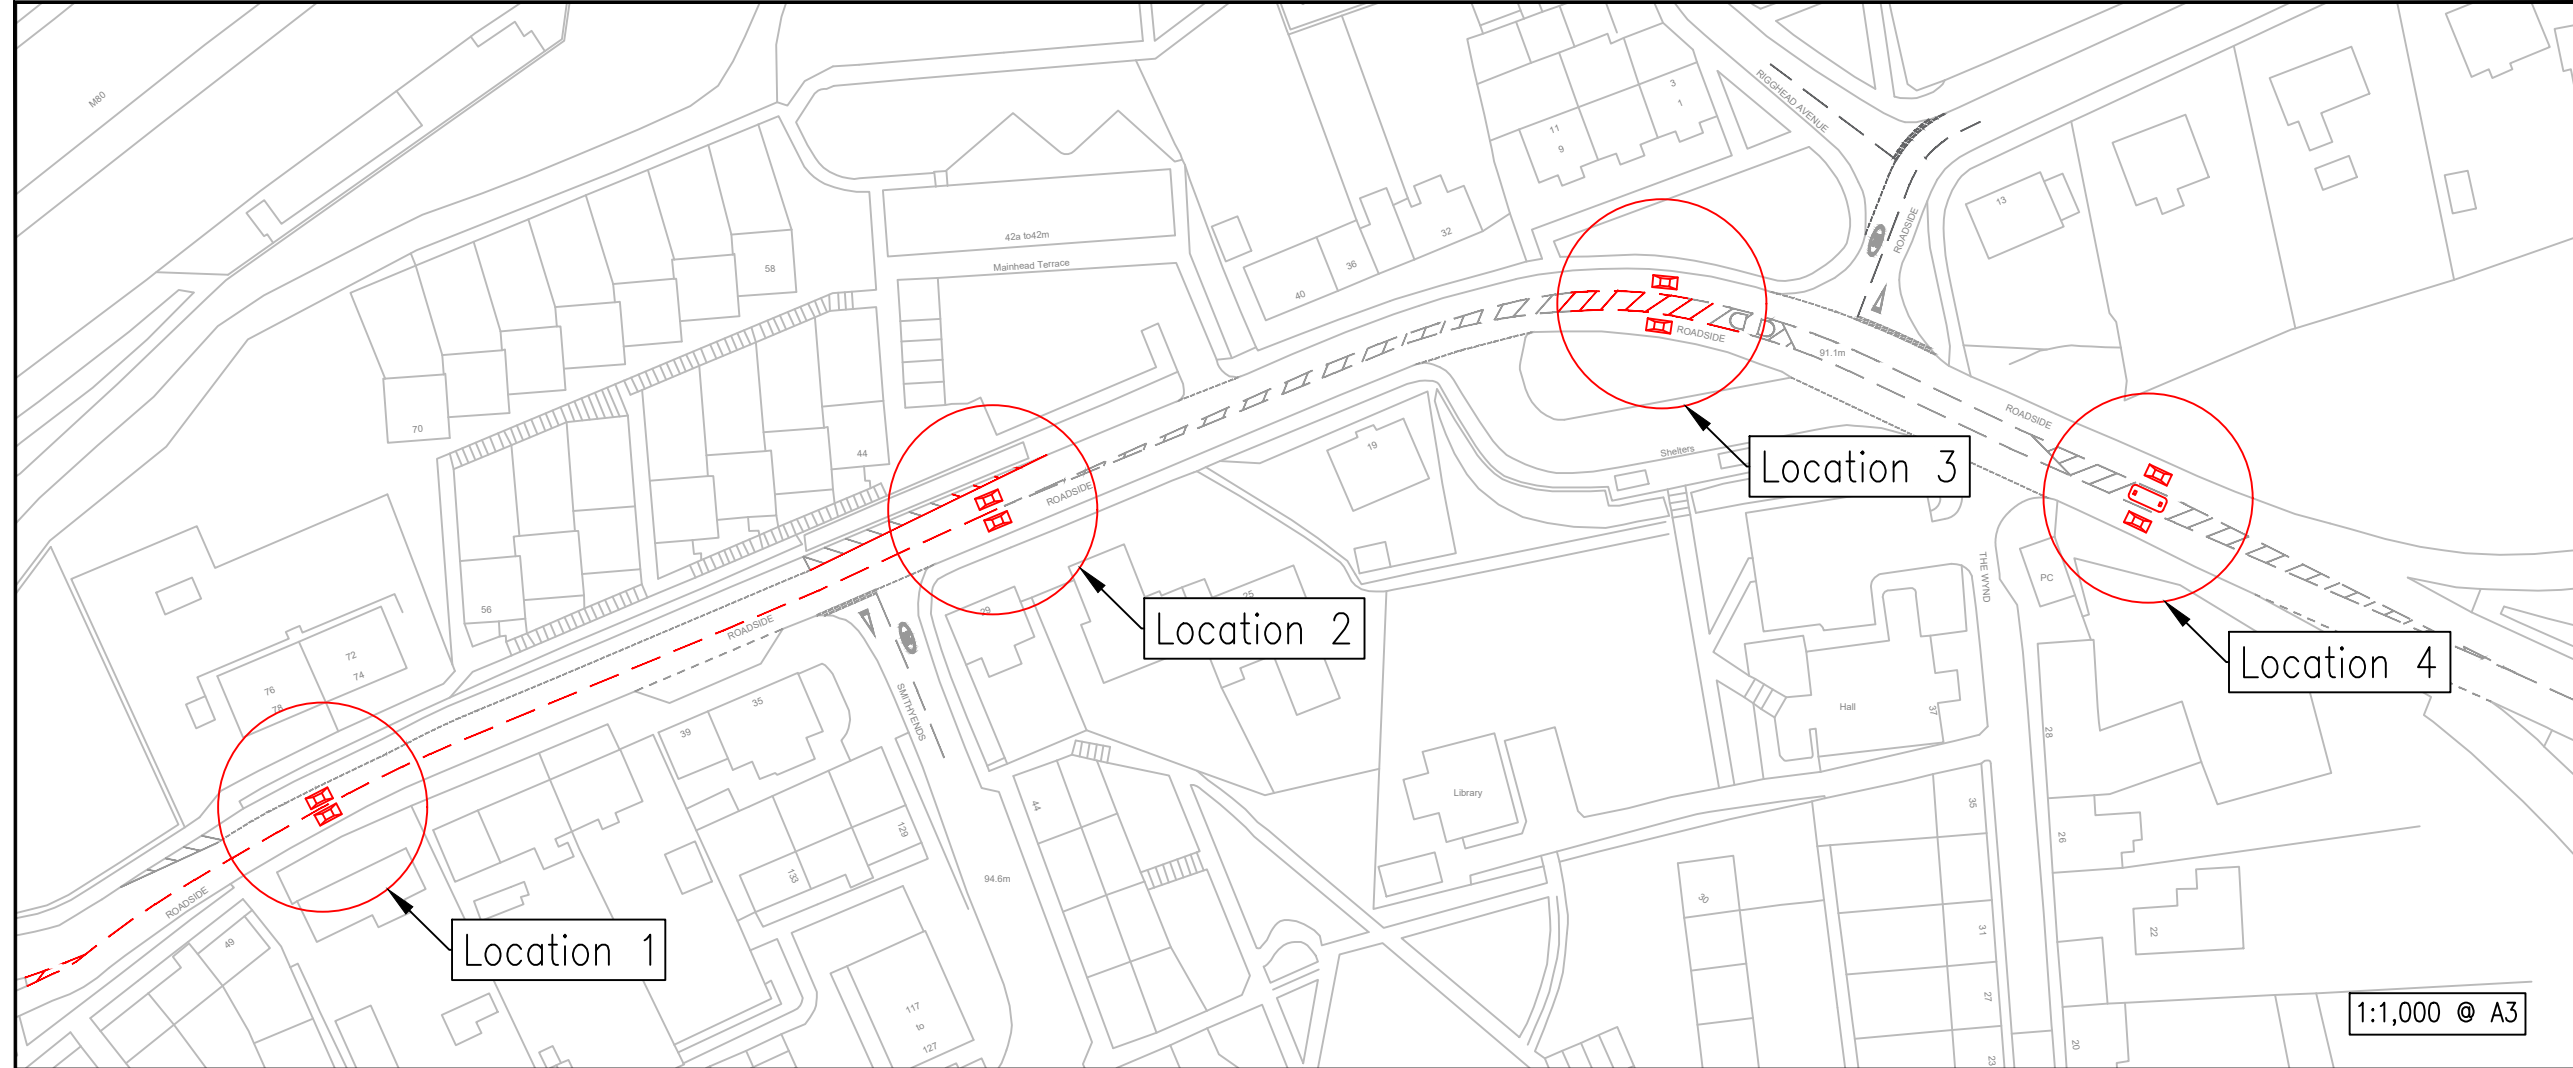


- Ordnance Survey Mapping
- Existing Road Markings
- New Feature

THIS LAYOUT IS FOR INDICATIVE PURPOSES ONLY. IT HAS BEEN PREPARED USING ORDNANCE SURVEY MAPPING, THEREFORE MEASUREMENTS ARE APPROXIMATE ONLY.


IT IS RECOMMENDED THAT A TOPOGRAPHIC SURVEY IS UNDERTAKEN PRIOR TO THE PREPARATION OF DETAILED DESIGN DRAWINGS AND TO CONFIRM ANY MEASUREMENTS.

1:1,000 @ A3

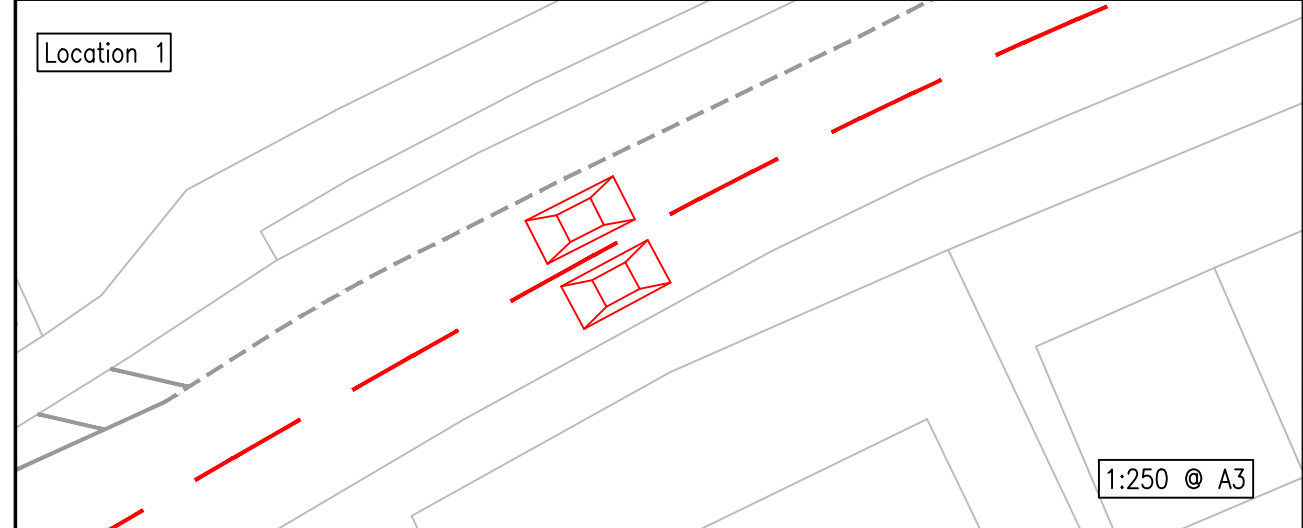


Location 1

1:250 @ A3

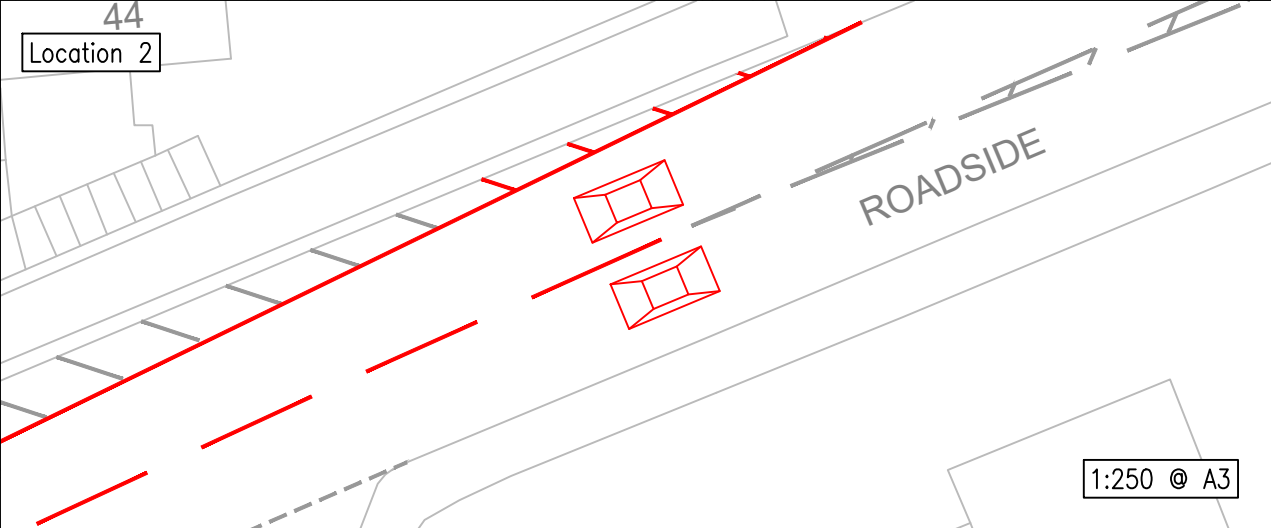


Location 2

1:250 @ A3

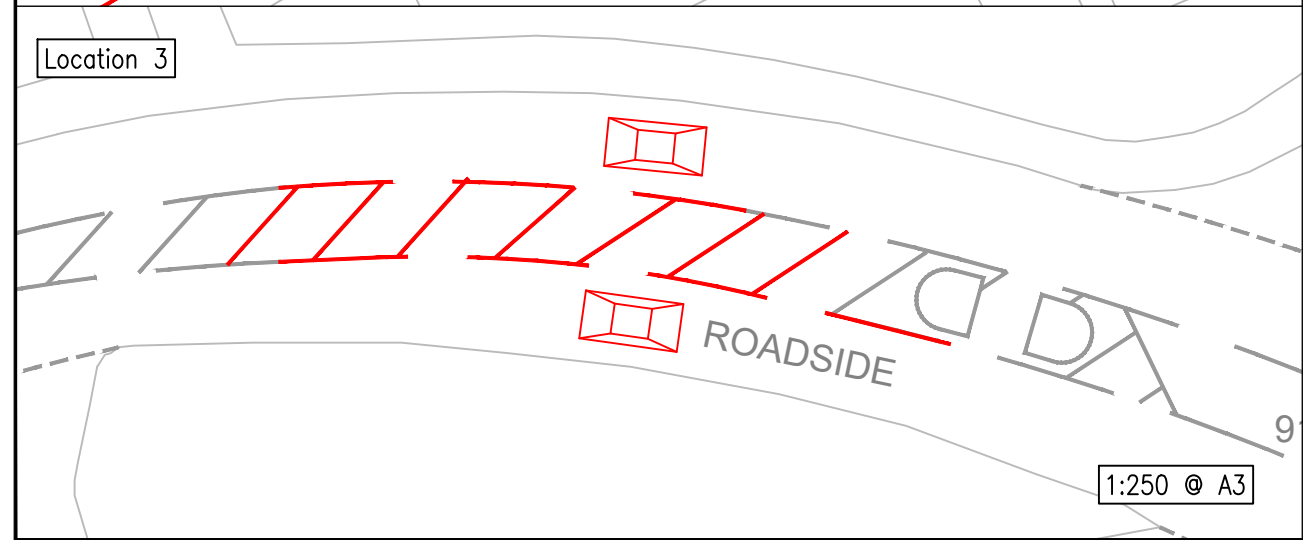

Location 3

1:250 @ A3

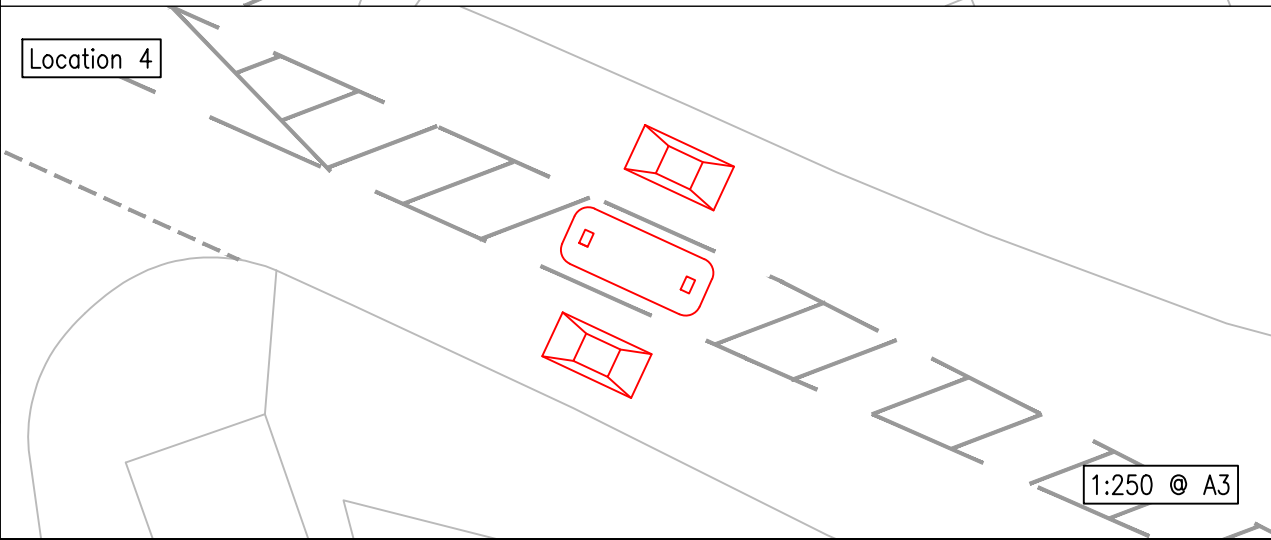

Location 4

1:250 @ A3

Description						
Status	Revision	Drawn	Checked	Reviewed	Authorised	Issue Date
Description						
Status	Revision	Drawn	Checked	Reviewed	Authorised	Issue Date
First Issue						
Status	Revision	Drawn	Checked	Reviewed	Authorised	Issue Date
SO	P01.1	JW	CJ	-	-	-
Drawing Suitability						Status
FOR INFORMATION						SO

SNC-LAVALIN
ATKINS
Member of the SNC-Lavalin Group
Copyright © SNC Lavalin (2022)

Woodcote Grove
Ashley Road
Epsom
Surrey
KT18 5BW
Tel: +44 (0)1372 726140
Fax: +44 (0)1372 740055
www.atkinglobal.com

Client
NORTH LANARKSHIRE COUNCIL

Project Title
ROADSIDE CUMBERNAULD


Drawing Title
INDICATIVE SPEED CUSHION LOCATIONS

Drawing Number	Project	Originator	Volume		
5210132-200	NORTH LANARKSHIRE	ATK	ATK		
Location	Type	Role	Number		
NORTH LANARKSHIRE	SK	-	00301		
Original Size	Scale	Project Ref.	Sheet	Sheet	Rev.
A3	As Shown	5210132	1 of 1	1	P01.1

Millimetres

0 10 100

DO NOT SCALE

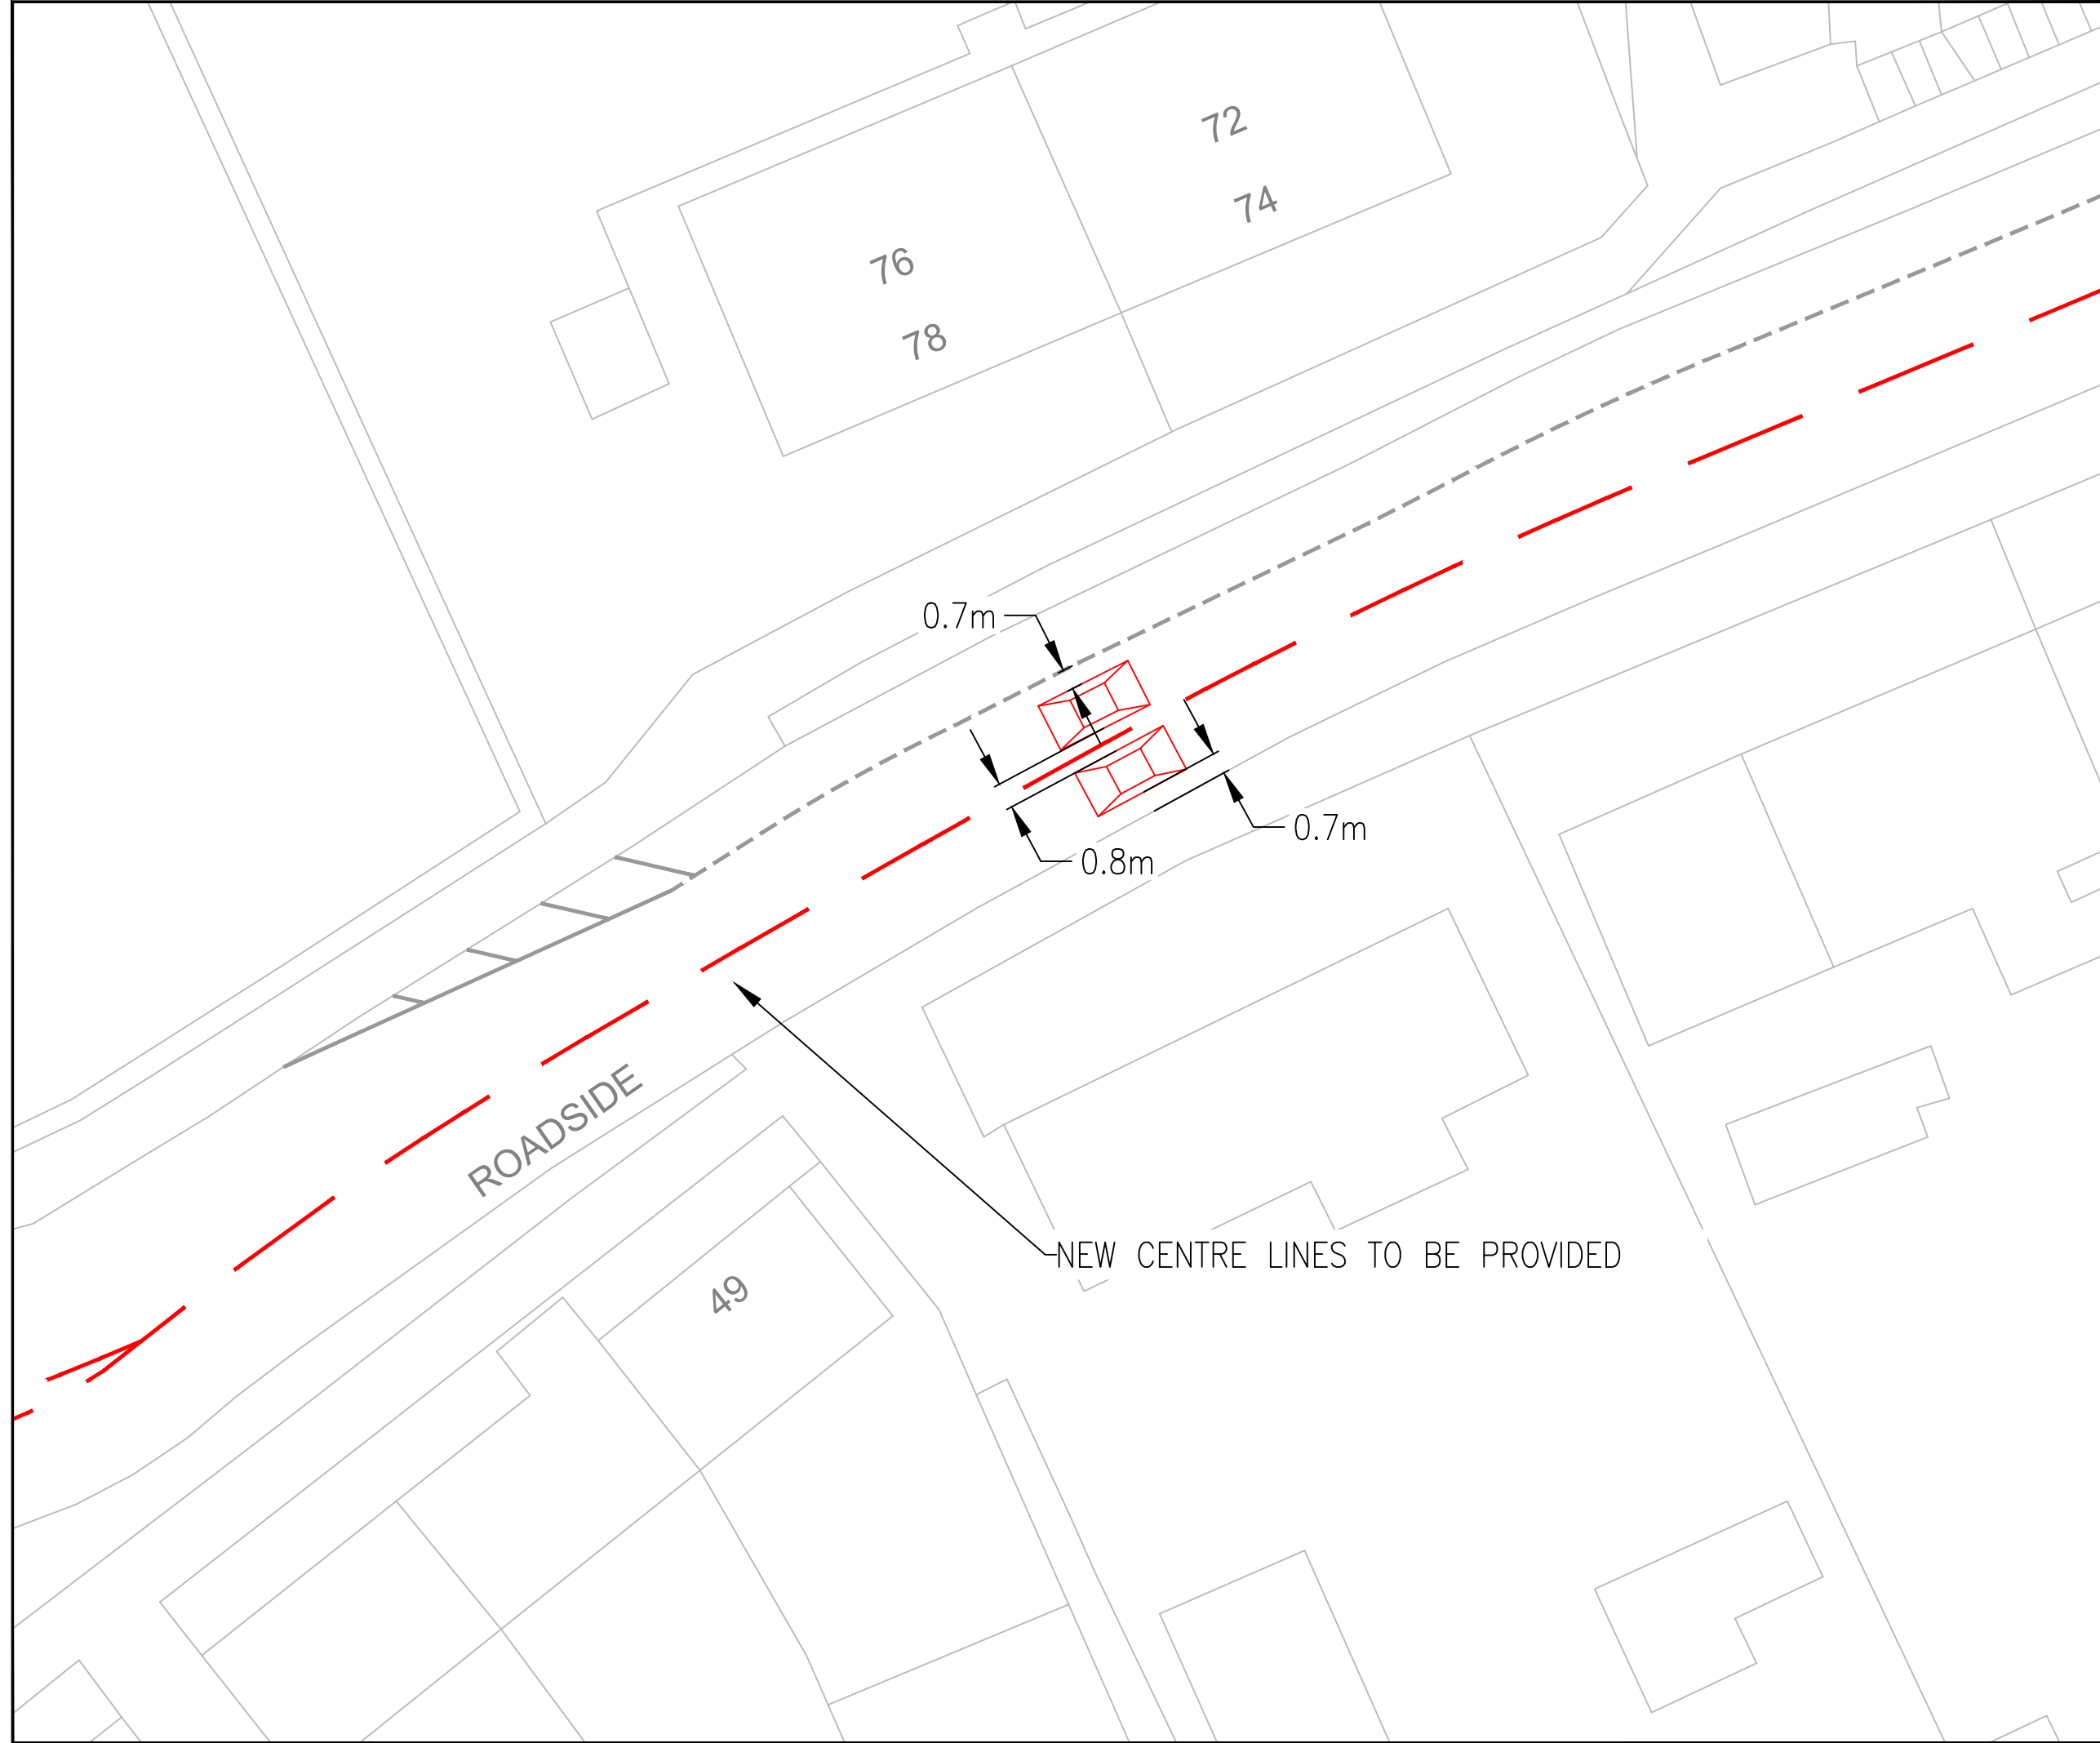

- Ordnance Survey Mapping
- Existing Road Markings
- New Feature

THIS LAYOUT IS FOR INDICATIVE PURPOSES ONLY. IT HAS BEEN PREPARED USING ORDNANCE SURVEY MAPPING, THEREFORE MEASUREMENTS ARE APPROXIMATE ONLY.

IT IS RECOMMENDED THAT A TOPOGRAPHIC SURVEY IS UNDERTAKEN PRIOR TO THE PREPARATION OF DETAILED DESIGN DRAWINGS AND TO CONFIRM ANY MEASUREMENTS.

Drawn	Checked	Reviewed	Authorised	Issue Date		
Status	Revision	Drawn	Checked	Reviewed	Authorised	Issue Date
Description						
Status	Revision	Drawn	Checked	Reviewed	Authorised	Issue Date
Description						
Status	Revision	Drawn	Checked	Reviewed	Authorised	Issue Date
Description						
First Issue						
Status	Revision	Drawn	Checked	Reviewed	Authorised	Issue Date
SO	P01.1	JW	CJ	-	-	---
Drawing Suitability						Status
FOR INFORMATION						SO

SNC-LAVALIN
ATKINS
Member of the SNC-Lavalin Group
Copyright © SNC Lavalin (2022)

Woodcote Grove
Ashley Road
Epsom
Surrey
KT18 5BW
Tel: +44 (0)1372 726140
Fax: +44 (0)1372 740055
www.atkinsglobal.com

Client
NORTH LANARKSHIRE COUNCIL


Project Title
ROADSIDE CUMBERNAULD

Drawing Title
INDICATIVE SPEED CUSHION LOCATIONS

Drawing Number	Project	Originator	Volume
5210132-200	NORTH LANARKSHIRE	ATK	ATK -
Location	Type	Role	Number
NORTH LANARKSHIRE	SK	-	000302
Original Size: A3	Scale: 1:200	Project Ref: 5210132	Sheet: 1 of 1
		Rev: P01.1	

DO NOT SCALE

Millimetres
0 10 100

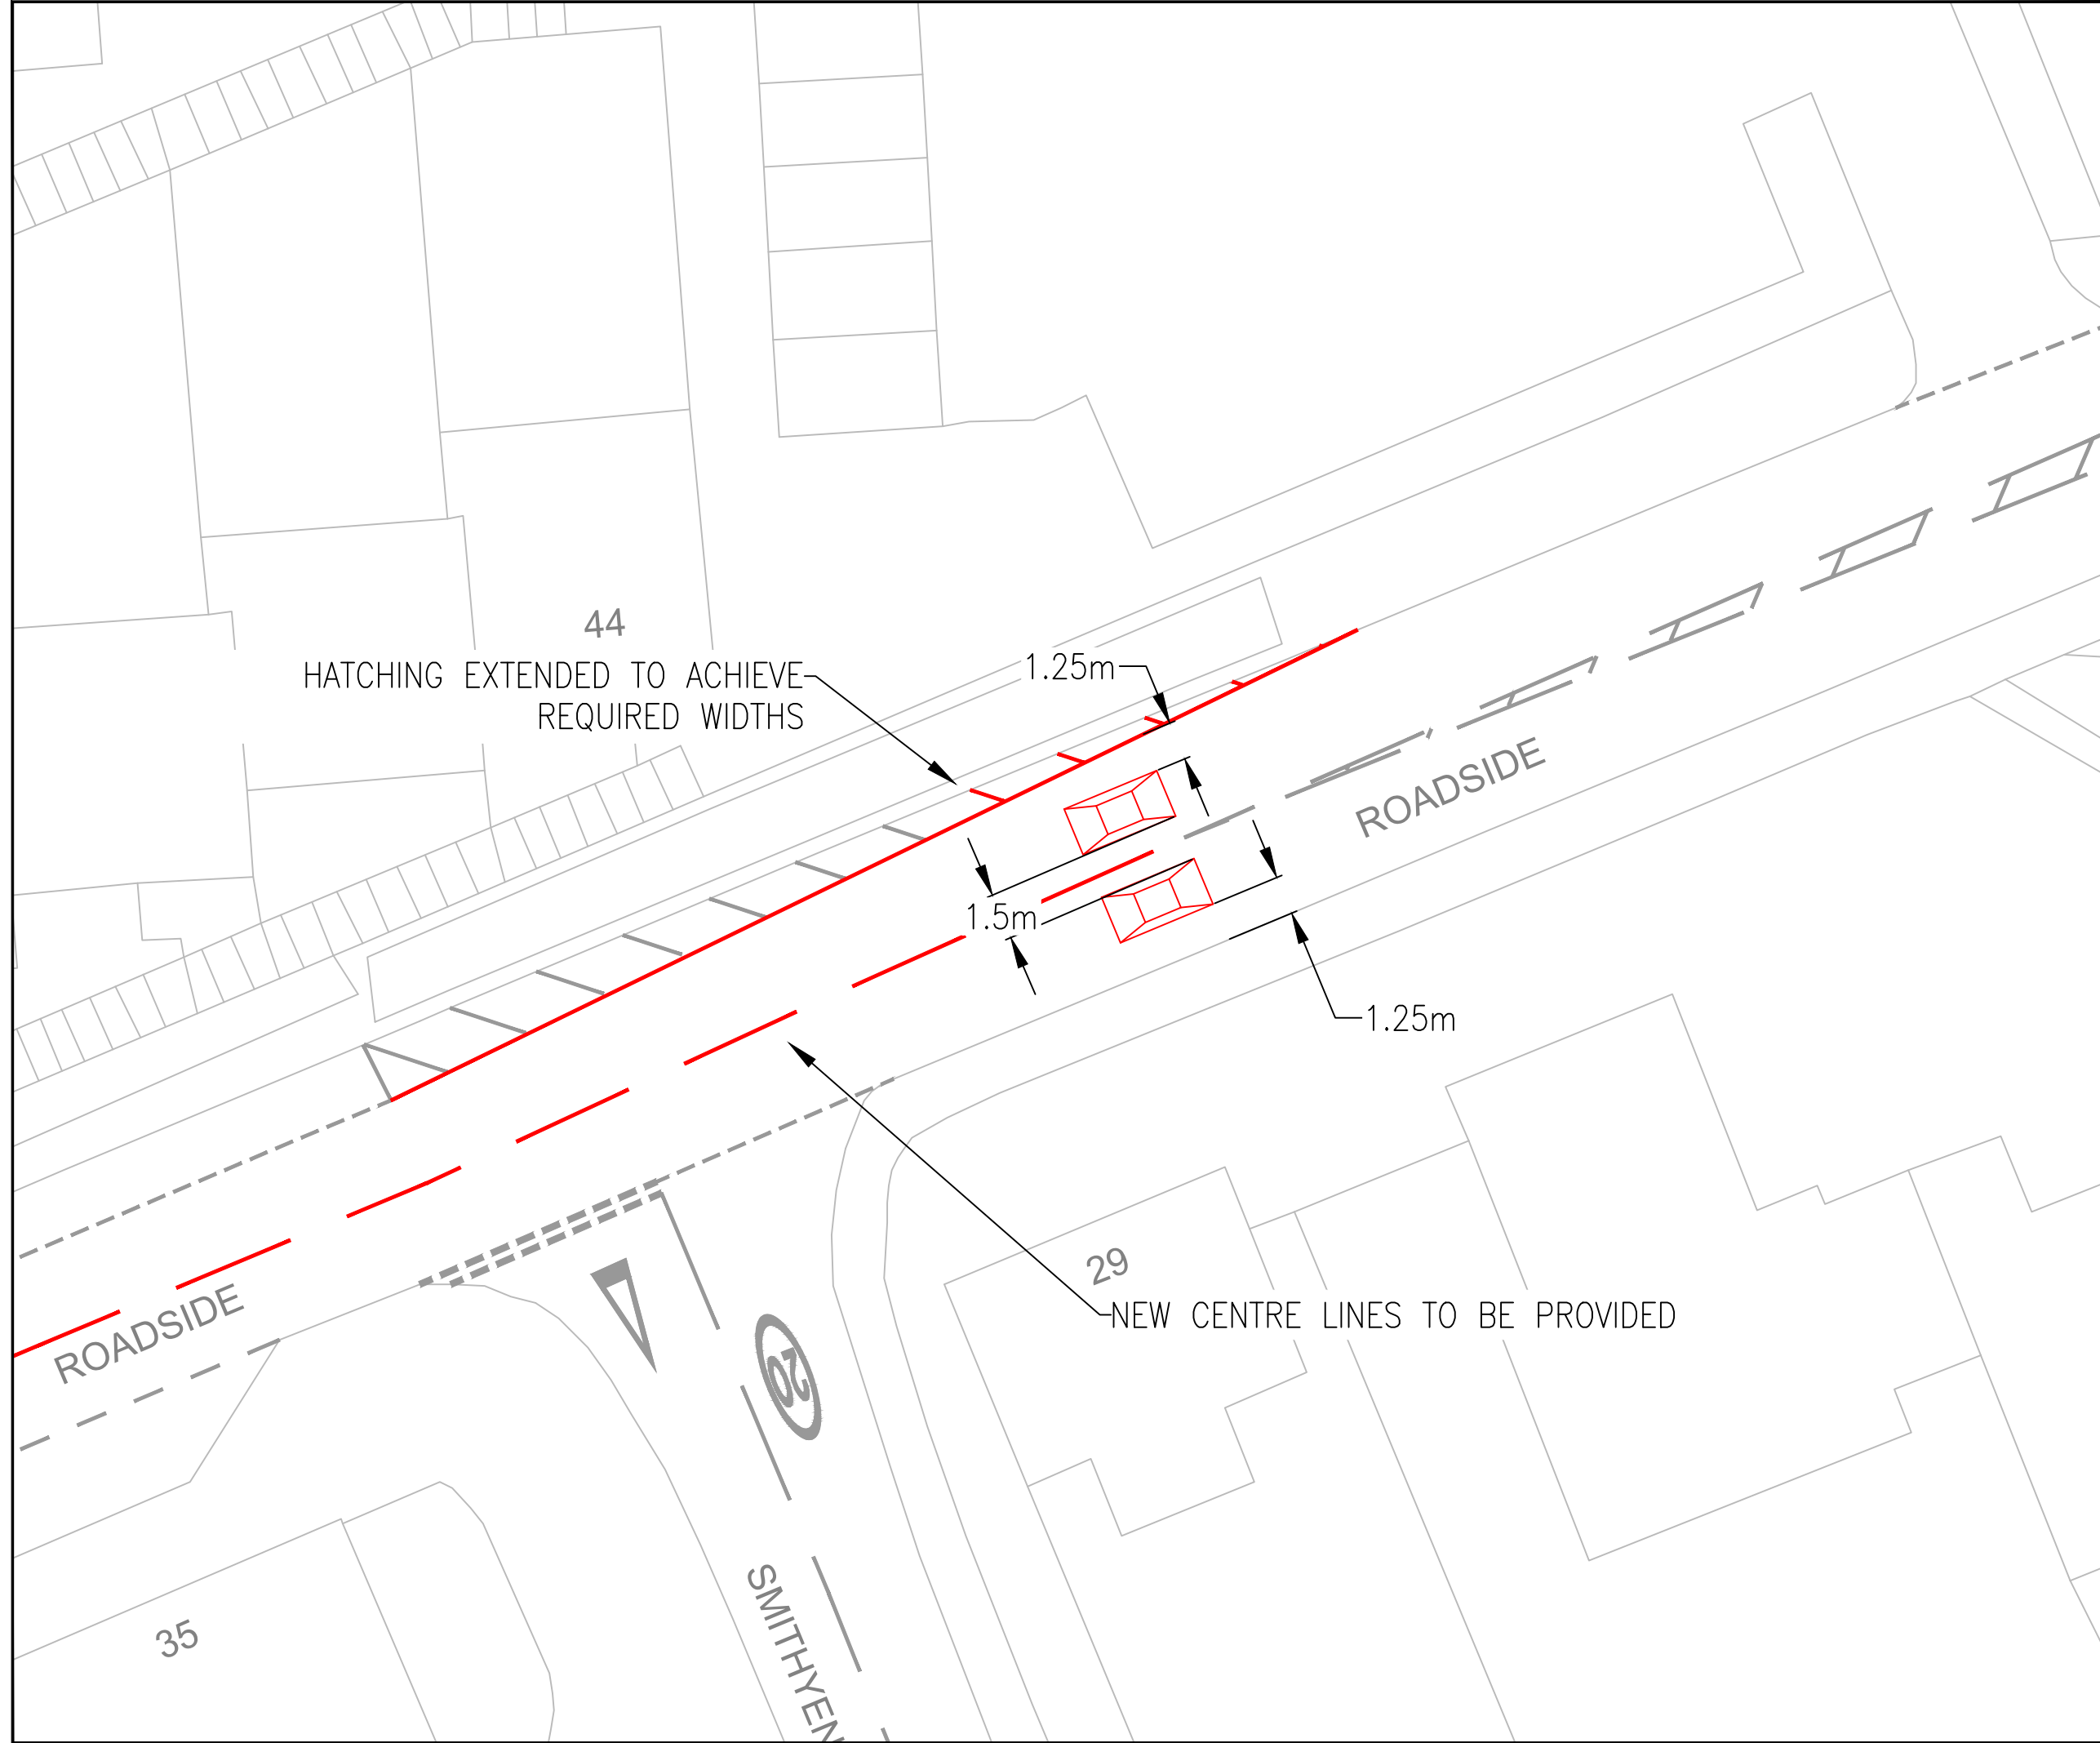

- Ordnance Survey Mapping
- Existing Road Markings
- New Feature

THIS LAYOUT IS FOR INDICATIVE PURPOSES ONLY. IT HAS BEEN PREPARED USING ORDNANCE SURVEY MAPPING, THEREFORE MEASUREMENTS ARE APPROXIMATE ONLY.

IT IS RECOMMENDED THAT A TOPOGRAPHIC SURVEY IS UNDERTAKEN PRIOR TO THE PREPARATION OF DETAILED DESIGN DRAWINGS AND TO CONFIRM ANY MEASUREMENTS.

	Drawn	Checked	Reviewed	Authorised	Issue Date	
Status	Revision	Drawn	Checked	Reviewed	Authorised	Issue Date
Description						
Status	Revision	Drawn	Checked	Reviewed	Authorised	Issue Date
Description						
Status	Revision	Drawn	Checked	Reviewed	Authorised	Issue Date
Description						
First Issue						
Status	Revision	Drawn	Checked	Reviewed	Authorised	Issue Date
SO	P01.1	JW	CJ	-	-	---
Drawing Suitability						Status
FOR INFORMATION						SO

Woodcote Grove
 Ashley Road
 Epsom
 Surrey
 KT18 5BW
 Tel: +44 (0)1372 726140
 Fax: +44 (0)1372 740055
 www.atkinsglobal.com


Client
NORTH LANARKSHIRE COUNCIL

Project Title
ROADSIDE CUMBERNAULD

Drawing Title
INDICATIVE SPEED CUSHION LOCATIONS

Drawing Number	Project	Originator	Volume
5210132-200	5210132-200	ATK	ATK
Location		Type	Role
NORTH LANARKSHIRE		SK	000303
Original Size: A3	Scale: 1:200	Project Ref: 5210132	Sheet: 1 of 1
		Rev: P01.1	

Millimetres
0 10 100
DO NOT SCALE

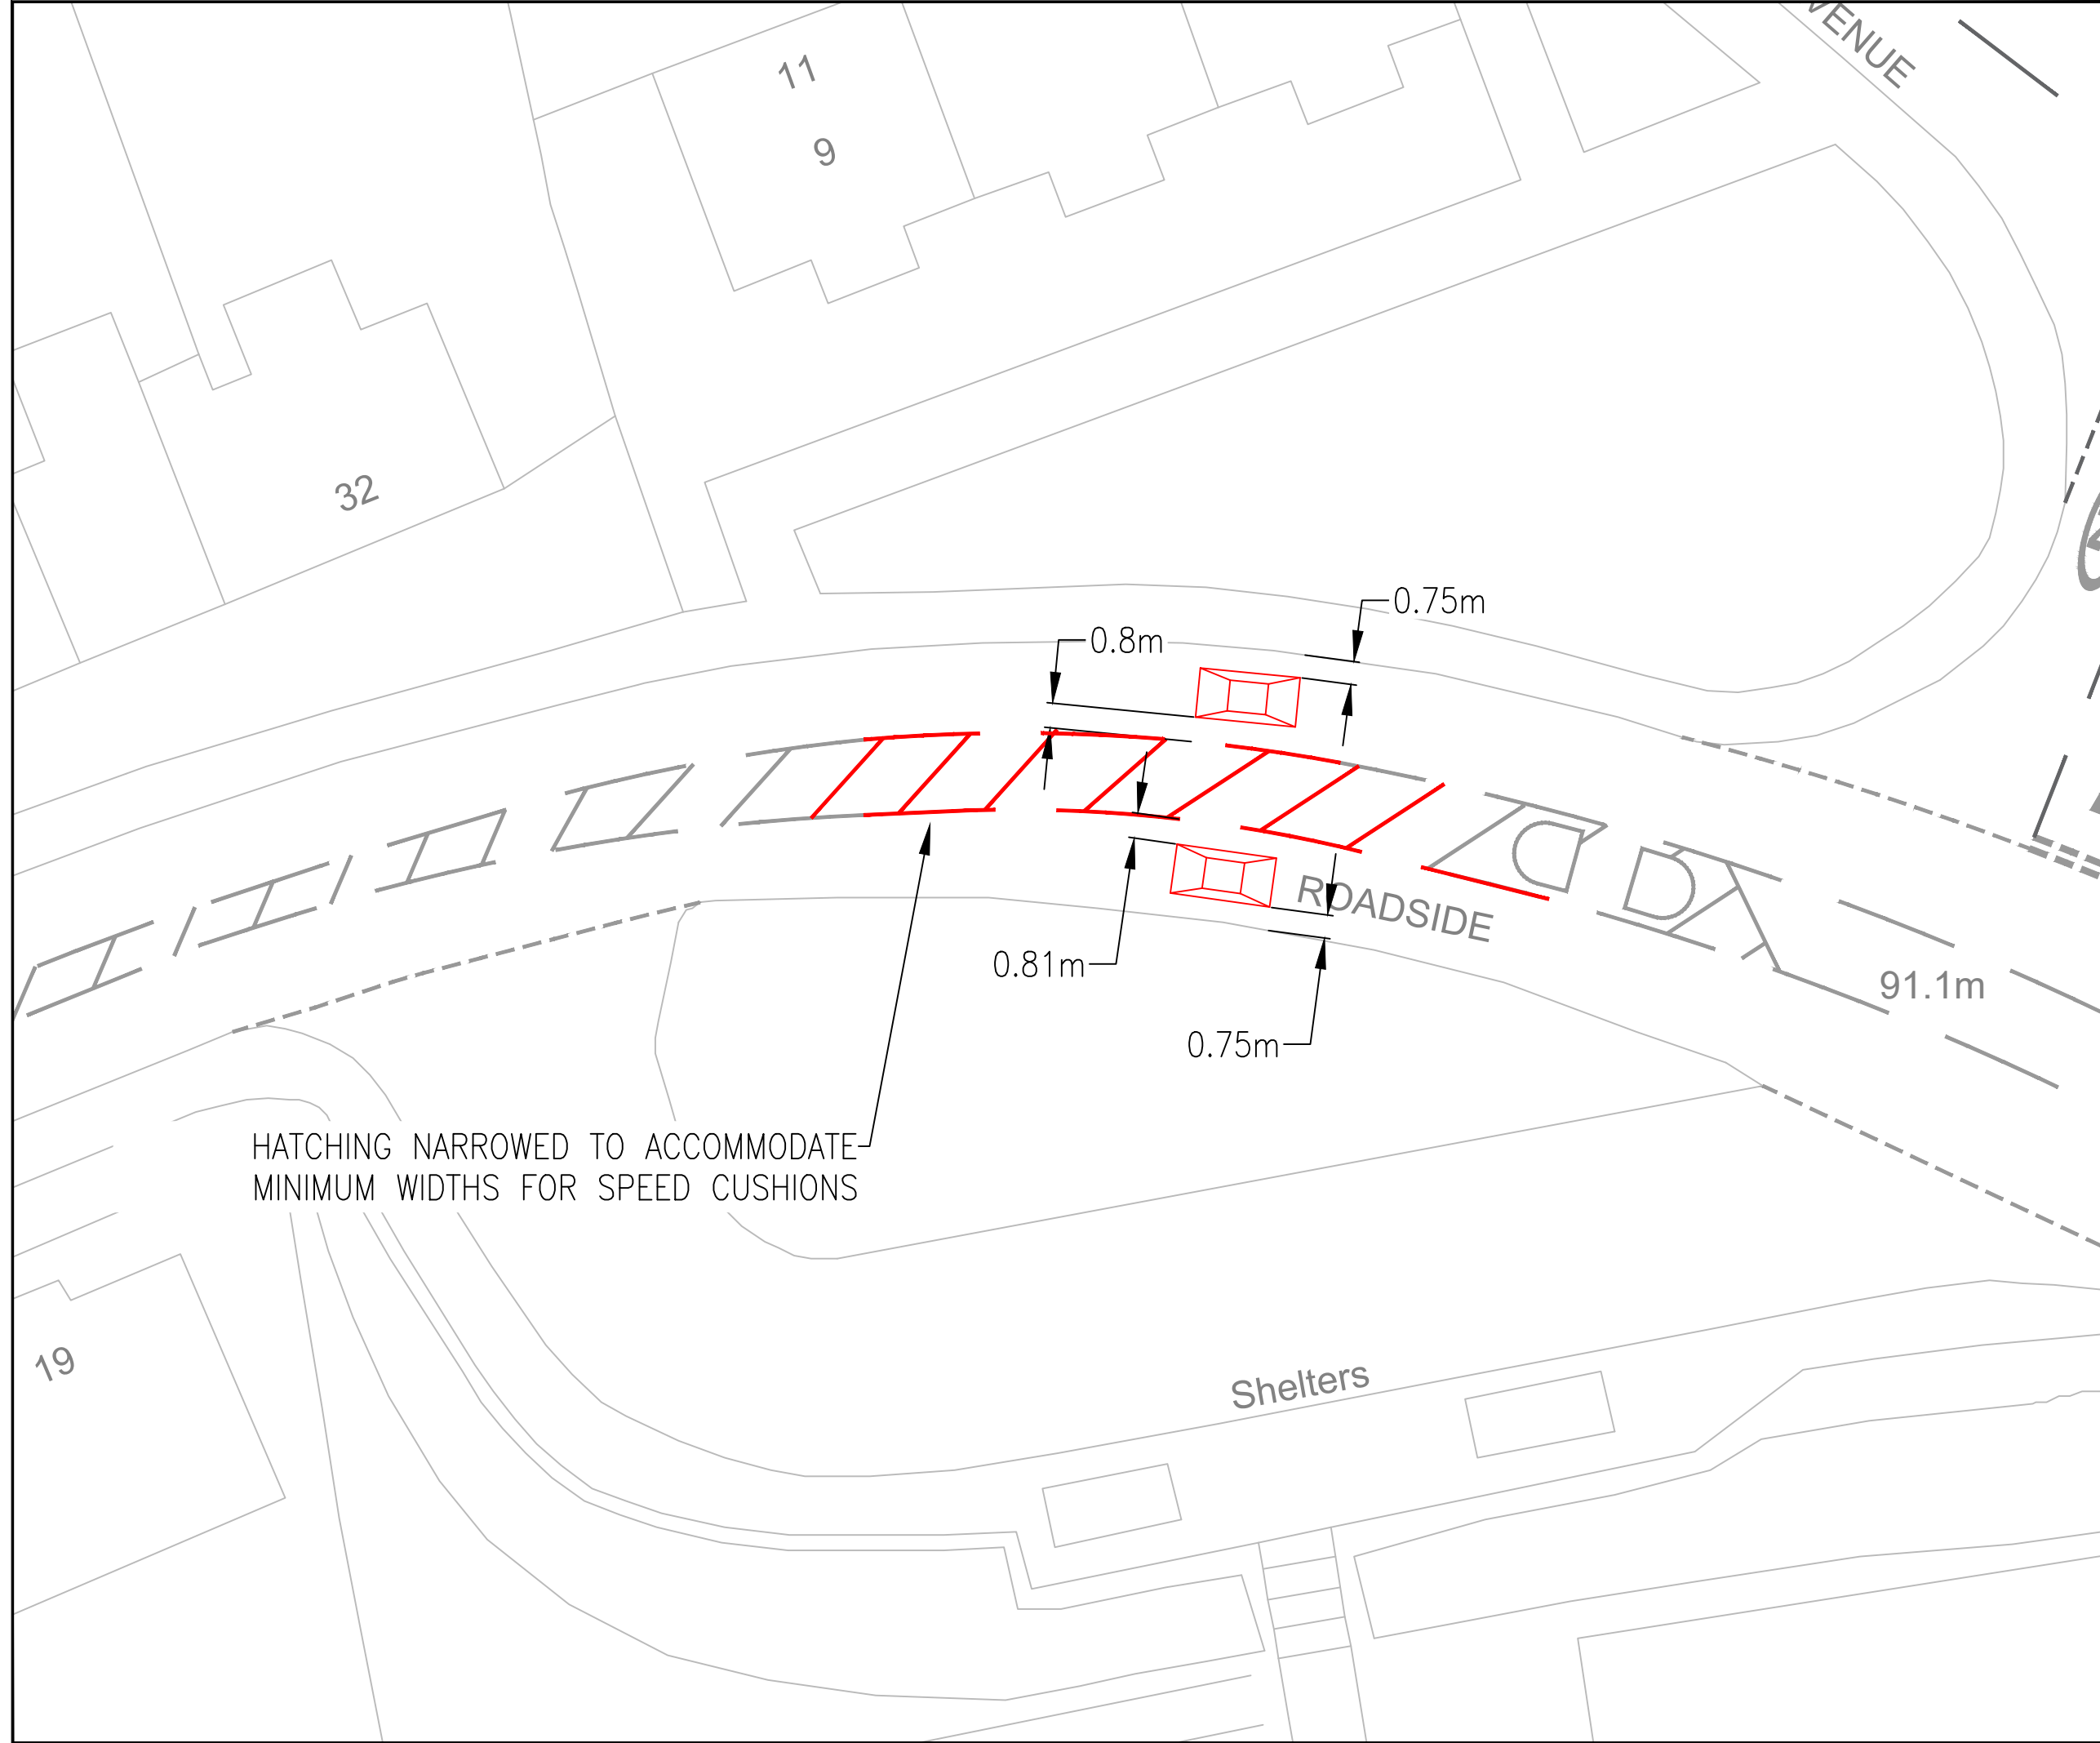

- Ordnance Survey Mapping
- Existing Road Markings
- New Feature

THIS LAYOUT IS FOR INDICATIVE PURPOSES ONLY. IT HAS BEEN PREPARED USING ORDNANCE SURVEY MAPPING, THEREFORE MEASUREMENTS ARE APPROXIMATE ONLY.

IT IS RECOMMENDED THAT A TOPOGRAPHIC SURVEY IS UNDERTAKEN PRIOR TO THE PREPARATION OF DETAILED DESIGN DRAWINGS AND TO CONFIRM ANY MEASUREMENTS.

Drawn	Checked	Reviewed	Authorised	Issue Date		
Status	Revision	Drawn	Checked	Reviewed	Authorised	Issue Date
Description						
Status	Revision	Drawn	Checked	Reviewed	Authorised	Issue Date
Description						
Status	Revision	Drawn	Checked	Reviewed	Authorised	Issue Date
Description						
First Issue						
Status	Revision	Drawn	Checked	Reviewed	Authorised	Issue Date
SO	P01.1	JW	CJ	-	-	---
Drawing Suitability						Status
FOR INFORMATION						SO

Woodcote Grove
 Ashley Road
 Epsom
 Surrey
 KT18 5BW
 Tel: +44 (0)1372 726140
 Fax: +44 (0)1372 740055
 www.atkinglobal.com



Client
NORTH LANARKSHIRE COUNCIL

Project Title
ROADSIDE CUMBERNAULD

Drawing Title
INDICATIVE SPEED CUSHION LOCATIONS

Drawing Number	Project	Originator	Volume
5210132-200	NORTH LANARKSHIRE	ATK	ATK
Location	Type	Role	Number
NORTH LANARKSHIRE	SK	-	000304
Original Size: A3	Scale: 1:200	Project Ref: 5210132	Sheet: 1 of 1 Rev: P01.1

Millimetres
100
10
0
DO NOT SCALE

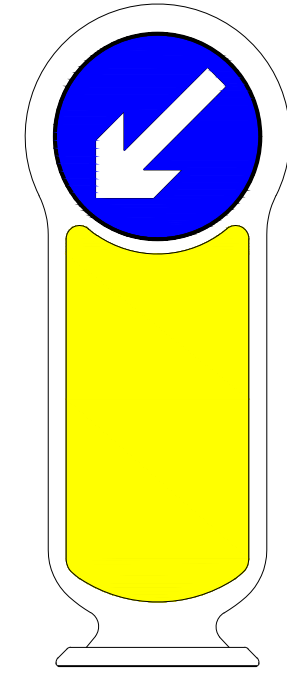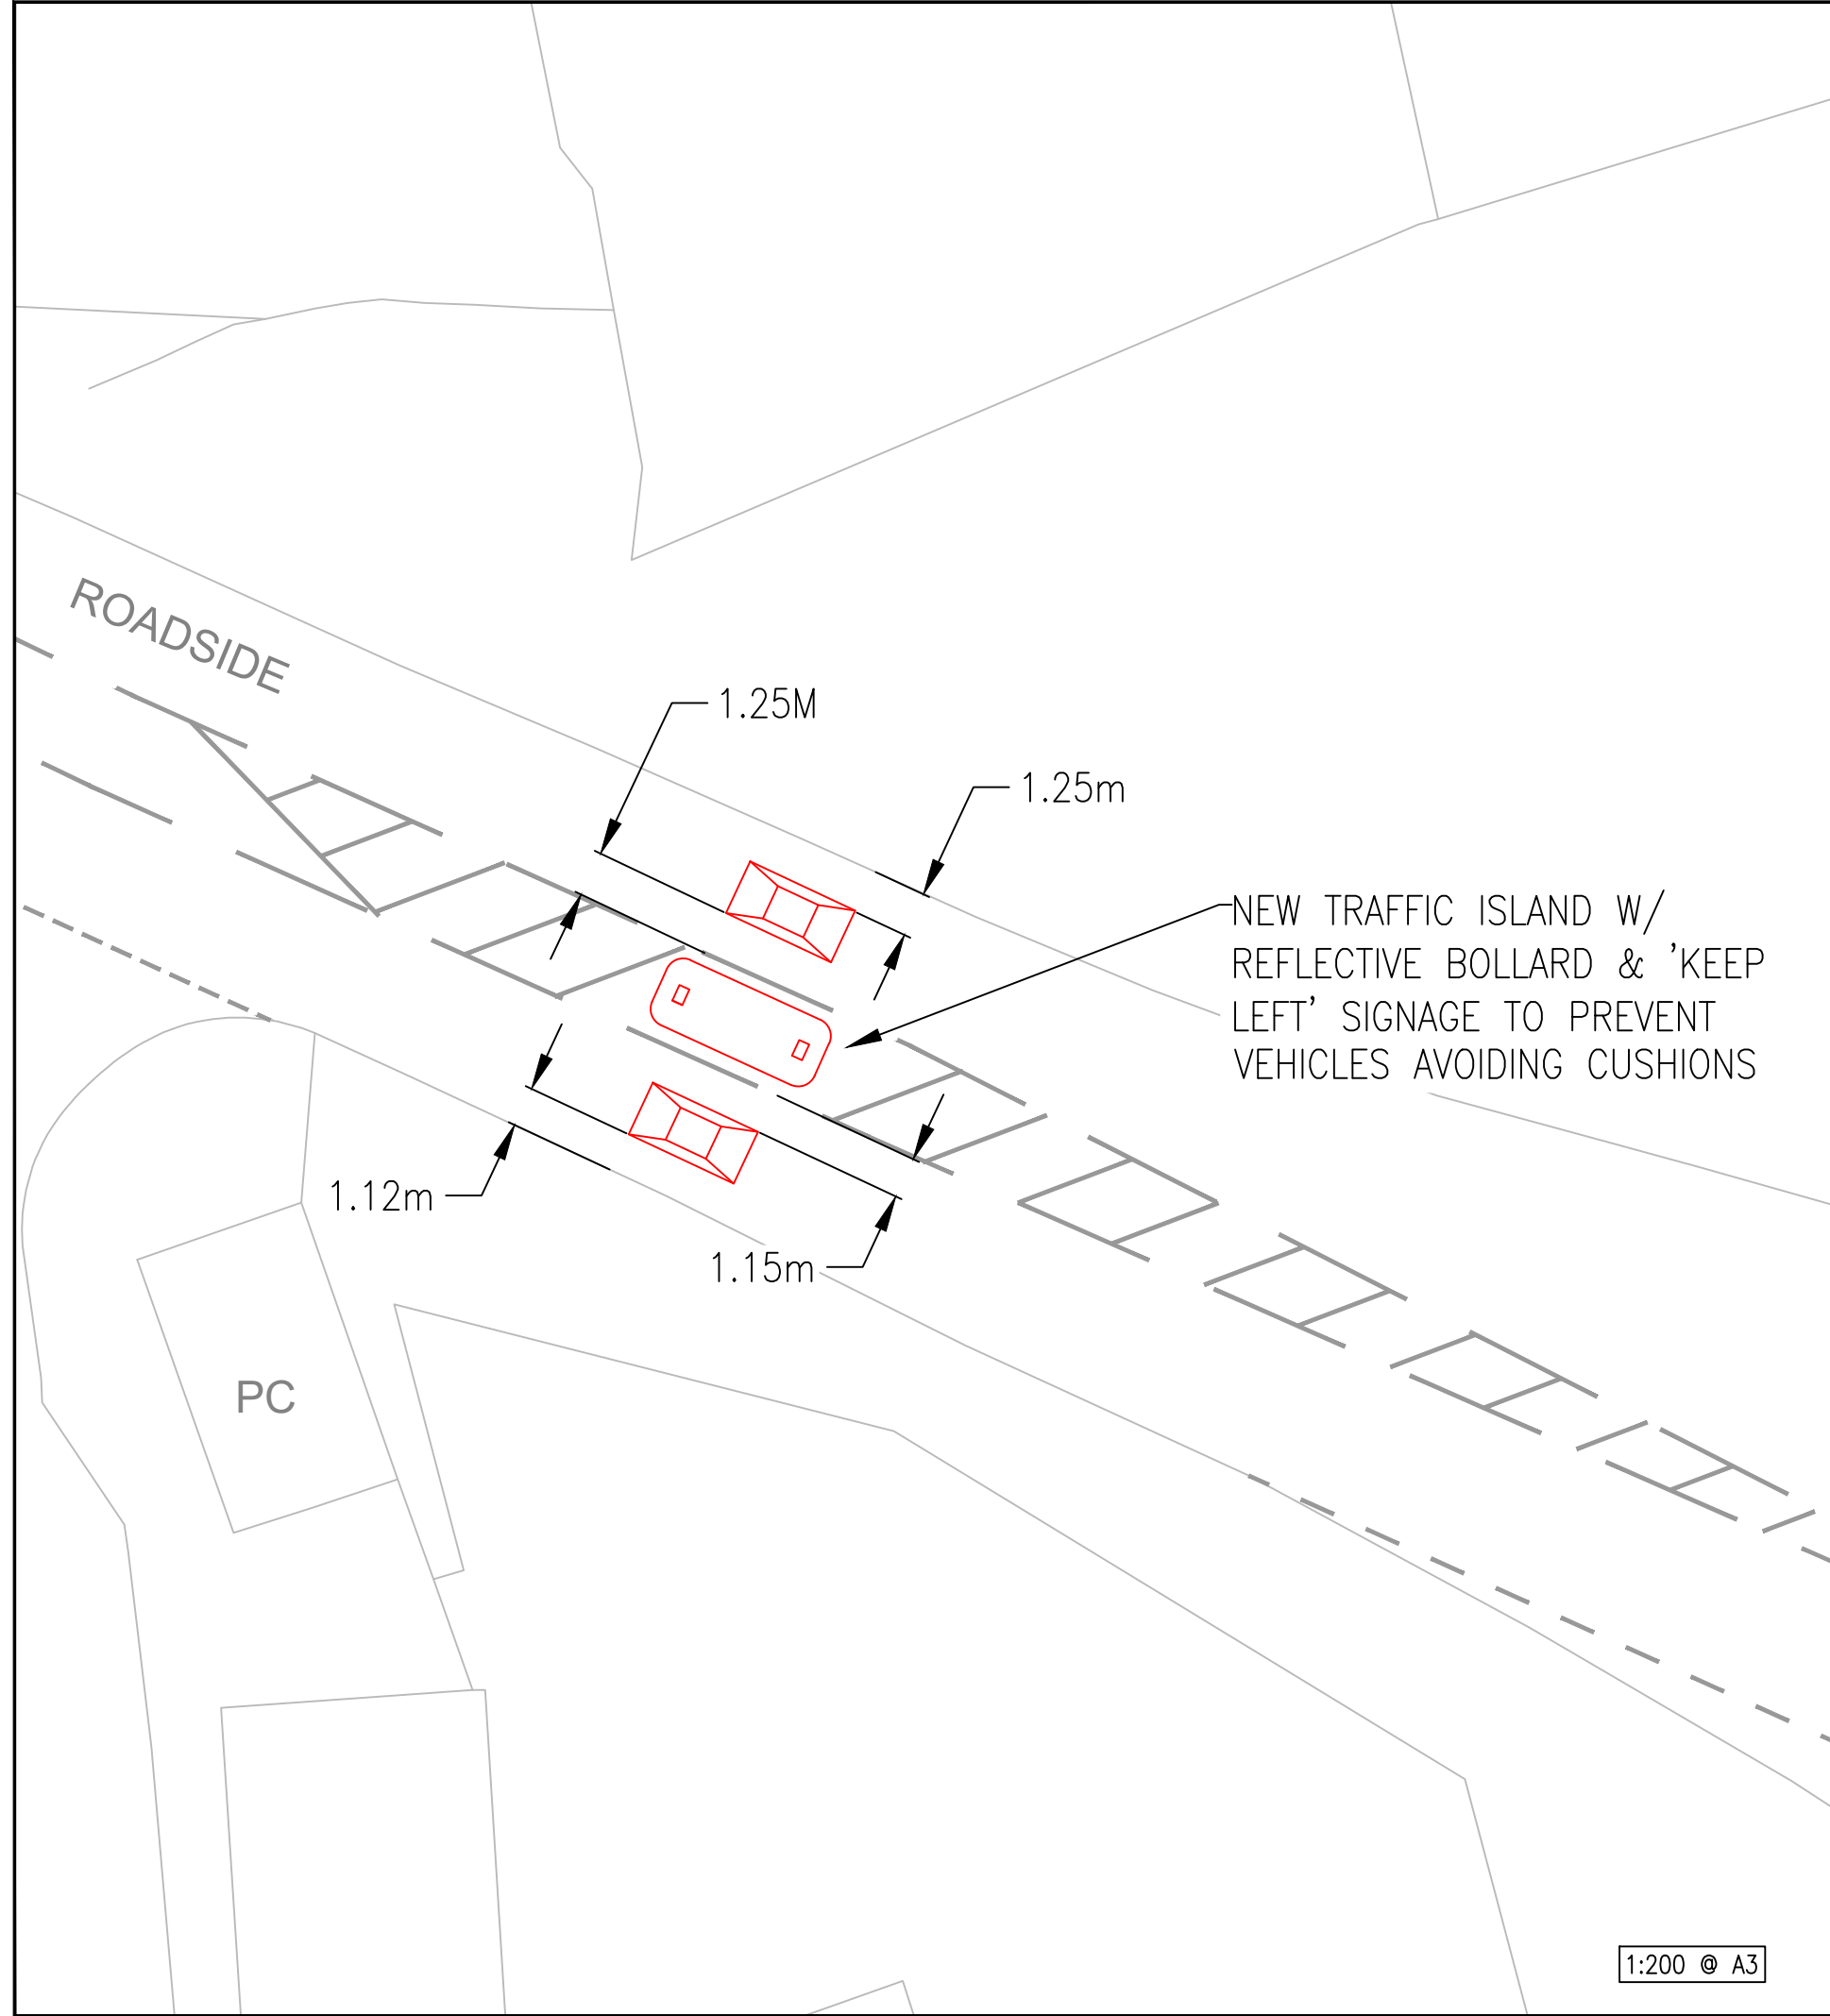

REFLECTIVE BOLLARD
WITH SIGN TO
DIAGRAM 610
(KEEP LEFT)

- Ordnance Survey Mapping
- Existing Road Markings
- New Feature

THIS LAYOUT IS FOR INDICATIVE PURPOSES ONLY. IT HAS BEEN PREPARED USING ORDNANCE SURVEY MAPPING, THEREFORE MEASUREMENTS ARE APPROXIMATE ONLY.

IT IS RECOMMENDED THAT A TOPOGRAPHIC SURVEY IS UNDERTAKEN PRIOR TO THE PREPARATION OF DETAILED DESIGN DRAWINGS AND TO CONFIRM ANY MEASUREMENTS.

Drawn	Checked	Reviewed	Authorised	Issue Date		
Status	Revision	Drawn	Checked	Reviewed	Authorised	Issue Date
Description						
Status	Revision	Drawn	Checked	Reviewed	Authorised	Issue Date
Description						
Status	Revision	Drawn	Checked	Reviewed	Authorised	Issue Date
Description						
First Issue						
Status	Revision	Drawn	Checked	Reviewed	Authorised	Issue Date
SO	P01.1	JW	CJ	-	-	---
Drawing Suitability						Status
FOR INFORMATION						SO

SNC-LAVALIN
ATKINS
Member of the SNC-Lavalin Group
Copyright © SNC Lavalin (2022)

Woodcote Grove
Ashley Road
Epsom
Surrey
KT18 5BW
Tel: +44 (0)1372 726140
Fax: +44 (0)1372 740055
www.atkinsglobal.com

Client
NORTH LANARKSHIRE COUNCIL

Project Title
ROADSIDE CUMBERNAULD

Drawing Title
INDICATIVE SPEED CUSHION LOCATIONS

Drawing Number	Project	Originator	Volume
5210132-200	NORTH LANARKSHIRE	ATK	ATK
Location	Project	Type	Role
NORTH LANARKSHIRE	5210132	SK	---
Original Size	Scale	Project Ref.	Sheet
A3	As Shown	5210132	1 of 1
			Rev: P01.1

1:200 @ A3



NOT TO SCALE

Millimetres

10

0

DO NOT SCALE

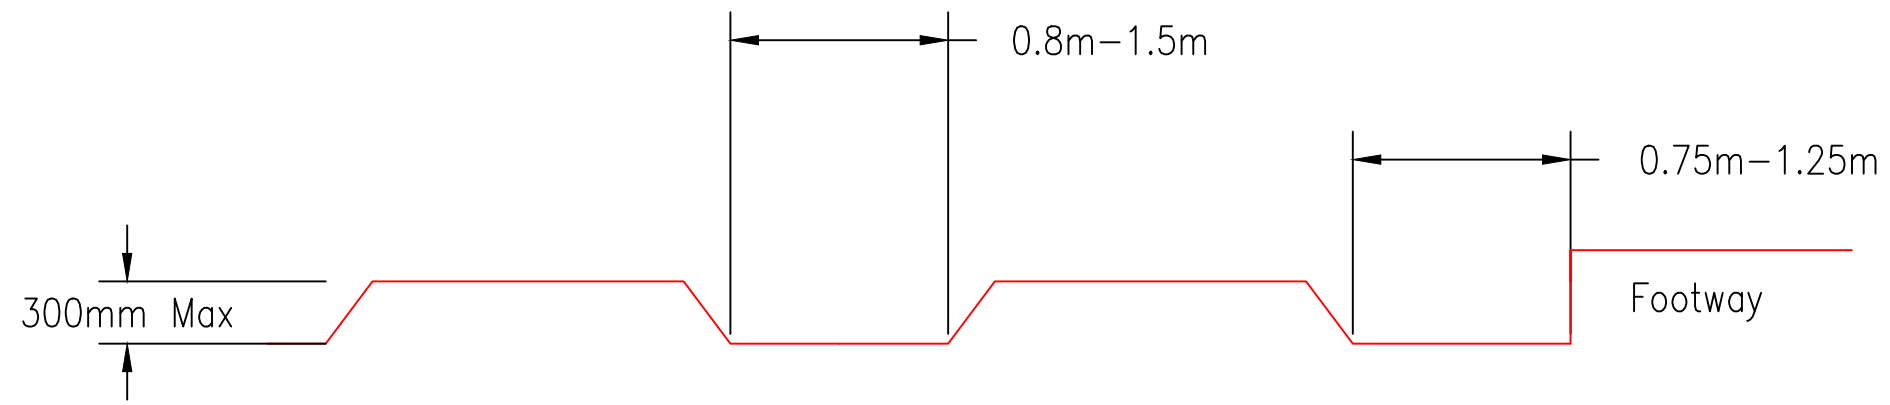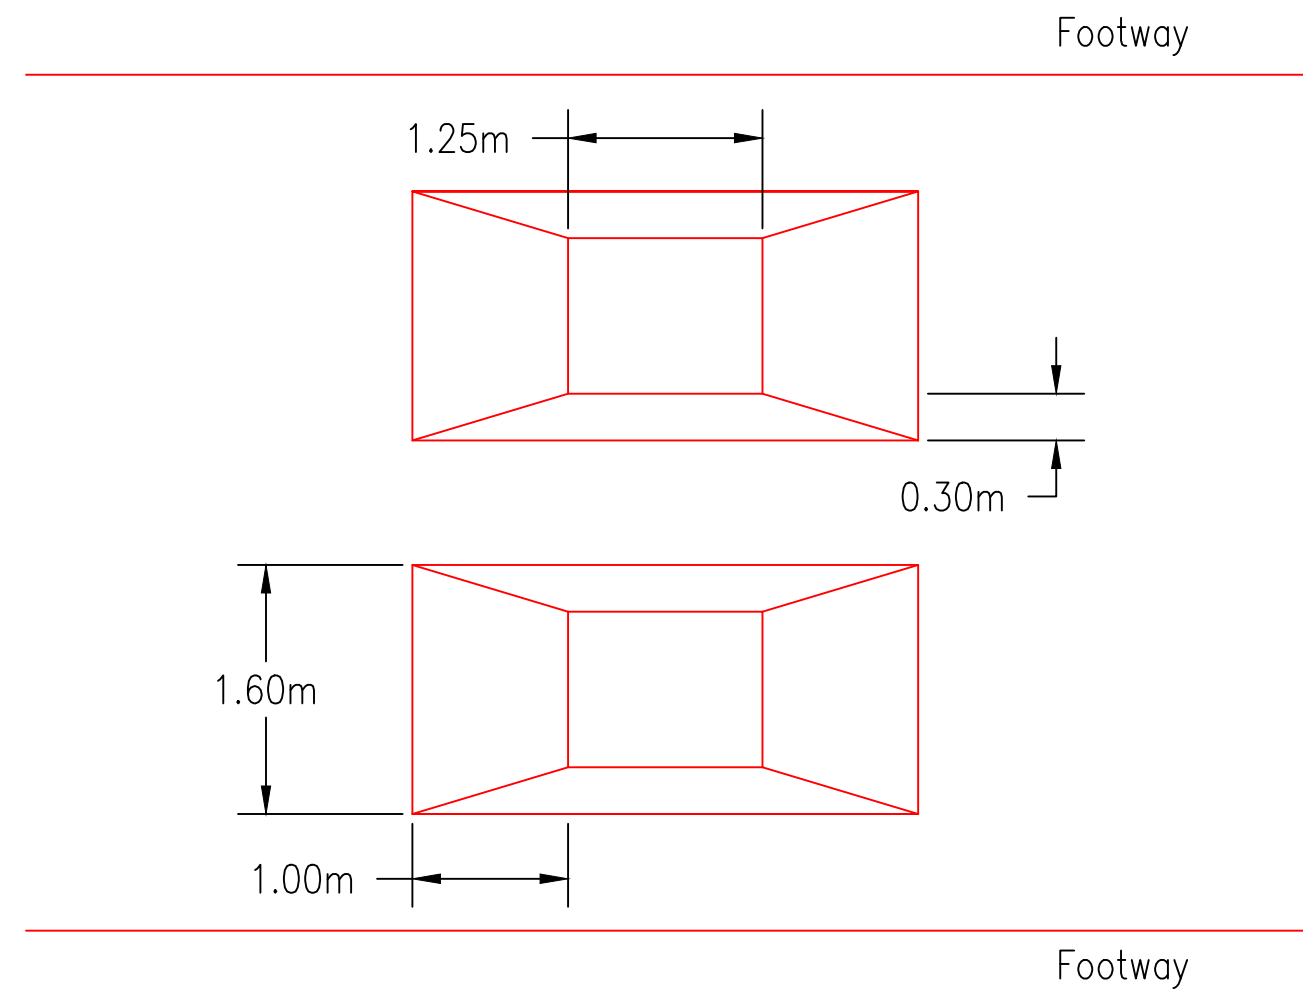

Description						
Status	Revision	Drawn	Checked	Reviewed	Authorised	Issue Date
Description						
Status	Revision	Drawn	Checked	Reviewed	Authorised	Issue Date
Description						
Status	Revision	Drawn	Checked	Reviewed	Authorised	Issue Date
Description						
Status	Revision	Drawn	Checked	Reviewed	Authorised	Issue Date
Description						
First Issue						
Status	Revision	Drawn	Checked	Reviewed	Authorised	Issue Date
SO	P01.1	JW	CJ	-	-	---
Drawing Suitability						Status
FOR INFORMATION						SO
		Woodcote Grove Ashley Road Epsom Surrey KT18 5BW Tel: +44 (0)1372 726140 Fax: +44 (0)1372 740055 www.atkinsglobal.com				
Client						
NORTH LANARKSHIRE COUNCIL						
Project Title						
ROADSIDE CUMBERNAULD						
Drawing Title						
SPEED CUSHION DIMENSIONS						
Drawing Number						
Project						
Originator						
Volume						
Location						
Original Size						
Scale						
Project Ref.						
Sheet						
Rev.						