

NORTH LANARKSHIRE COUNCIL

TOWN AND COUNTRY PLANNING (SCOTLAND) ACT 1997

NORTH LANARKSHIRE COUNCIL  
(STOPPING UP OF FOOTPATH AT HILLSIDE, CROY)

STOPPING UP ORDER 2024

North Lanarkshire Council, incorporated under the Local Government etc. (Scotland) Act 1994 and having its principal office at Civic Centre, Windmillhill Street, Motherwell, ML1 1AB in exercise of the powers conferred upon them by Section 208 of the Town and Country Planning (Scotland) Act 1997 and all other powers enabling them in that behalf, being satisfied that it is necessary to authorise the stopping up of the footpath at Hillside, Croy hereinafter specified in order to enable development to be carried out in accordance with planning permission granted under Part III of that Act and having complied with the provisions of Schedule 16 to that Act hereby make the following Order:

- (1) This Order shall be cited as the North Lanarkshire Council (Stopping Up of Footpath at Hillside, Croy) Stopping Up Order 2024 and shall come into operation on the date of confirmation or such other date as may be appointed by the Scottish Ministers.
- (2) In this Order:  
“footpath” means the area shown cross hatched on the plan annexed and subscribed as relative to this Order.  
  
“development” - means the construction of four two-storey semi-detached dwellings with associated car parking at Hillside, Croy.
- (3) The stopping up of the said footpath is hereby authorised.
- (4) Modern Homes Developments, 42 Hillside, Croy, Glasgow, G65 9HL has agreed to meet the costs of making and advertising this Order.
- (5) Where, immediately before the date of this Order there are any rights of Statutory Undertakers in respect of any apparatus of theirs which is under, in, on, over, along

or across the footpath, such Undertakers shall thereafter, without prejudice to the provisions of Section 224 of the Town and Country Planning (Scotland) Act 1997, as read with Section 213 of that Act, have the same rights in respect of that apparatus as they had immediately before that date.

Made on behalf of the North Lanarkshire Council on the Nineteenth day of January Two Thousand and Twenty Four.




Archibald Henry Aitken  
Chief Officer (Legal and Democratic)  
Civic Centre  
Windmillhill Street  
Motherwell  
ML1 1AB



North Lanarkshire Council in exercise of the Powers on them by Section 208 of the Town and Country Planning (Scotland) Act 1997, hereby confirm the following order. Executed on behalf of North Lanarkshire Council on the Eighth day of March Two Thousand and Twenty Four.

Archibald Henry Aitken  
Chief Officer (Legal and Democratic)

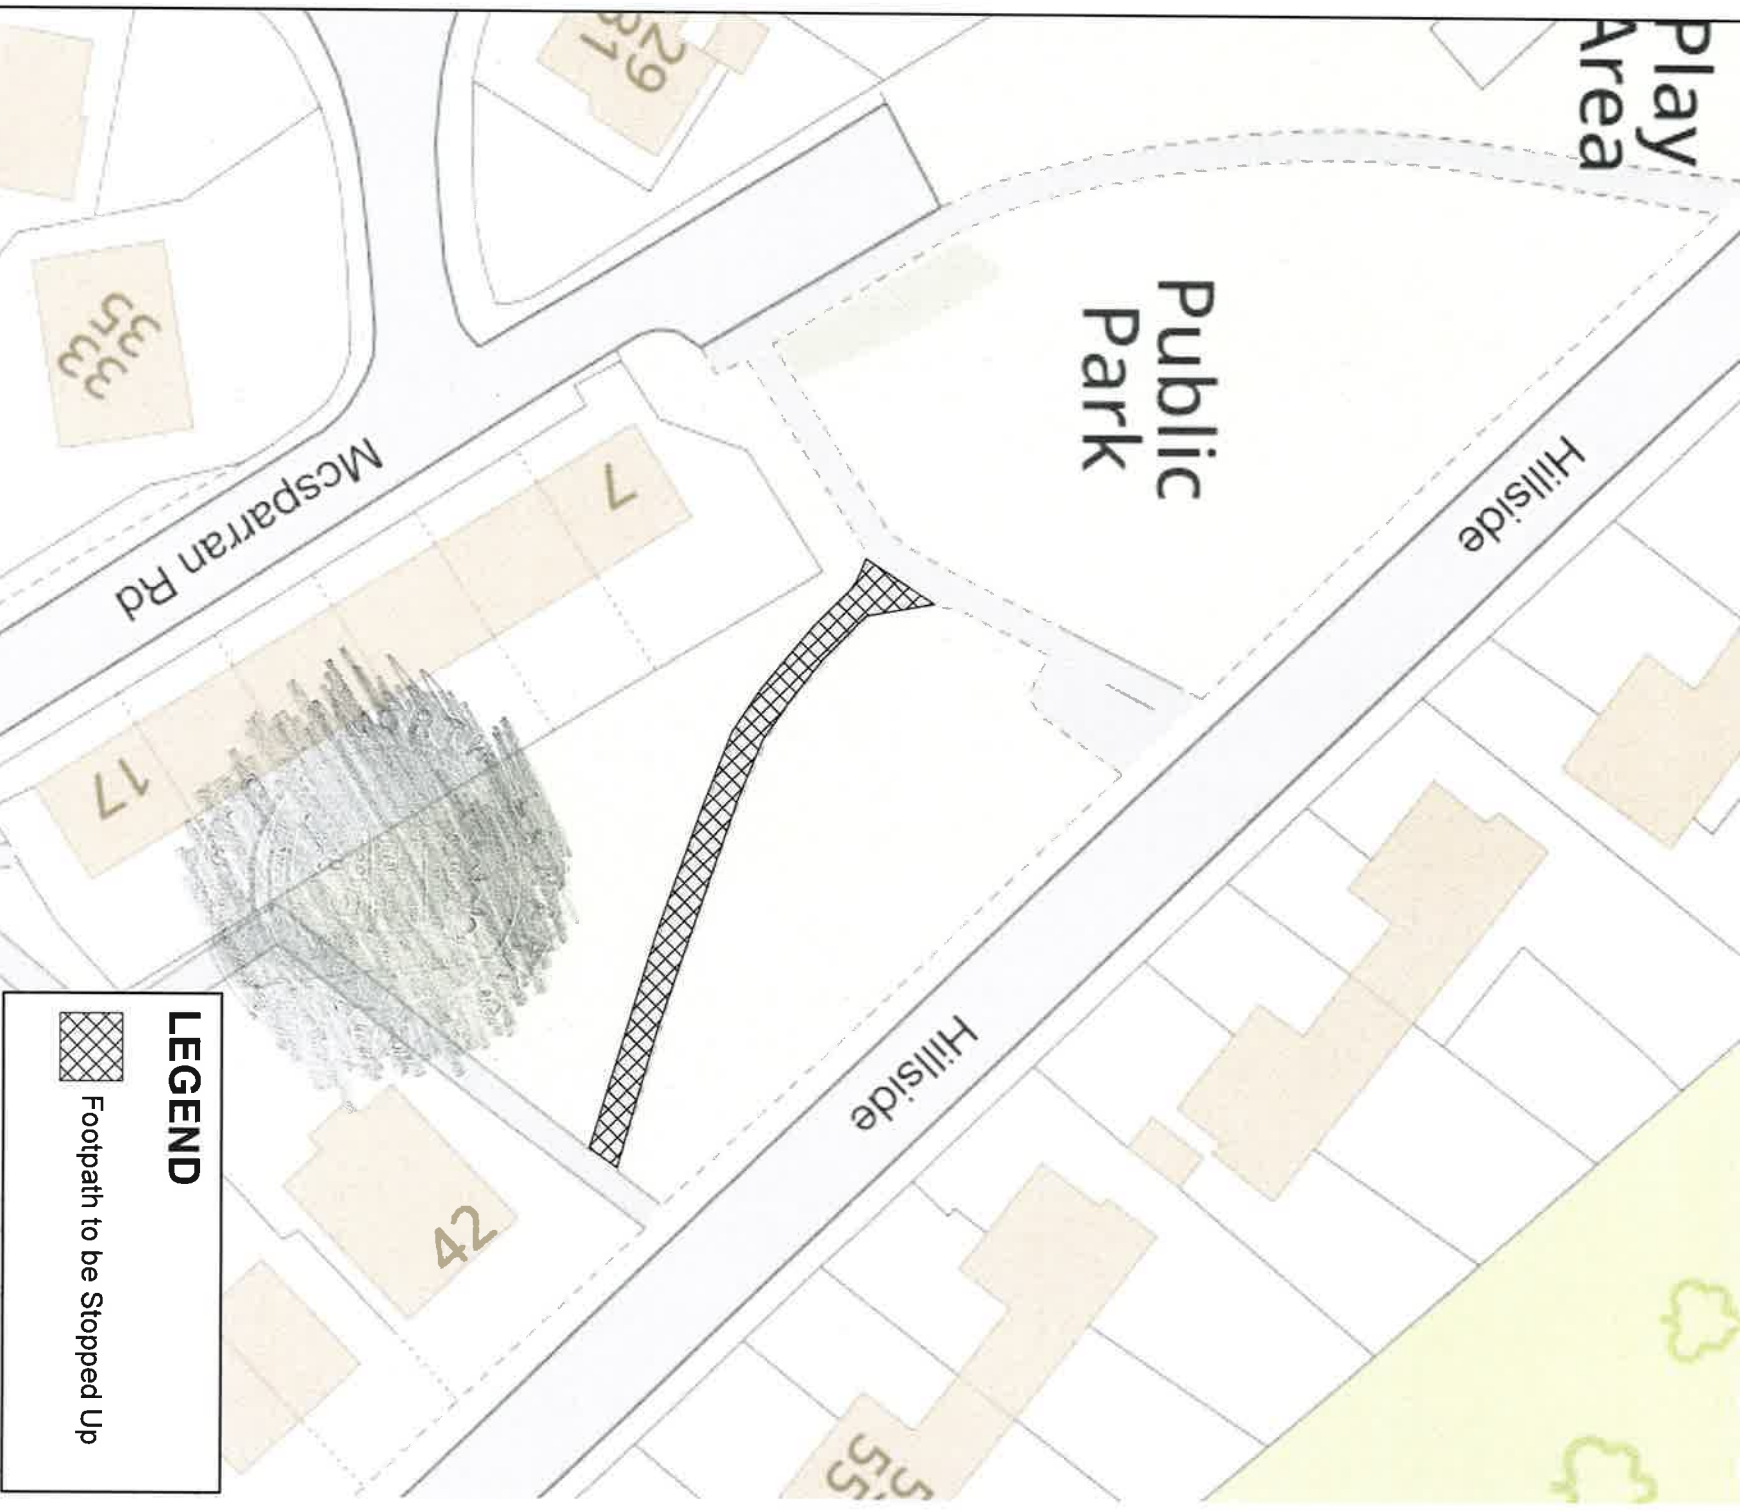

*ceff*

This is the plan referred to in the foregoing Stopping Up Order at Hillside, Croy

Reproduced by permission  
of the Ordnance Survey on  
behalf of HSMO. (c) Crown  
Copyright and database right  
2009. All rights reserved.  
Ordnance Survey  
Licence number 10003396

**Stopping Up Order**

**Hillside, Croy**

**N**



**1:500**

**LEGEND**



Footpath to be Stopped Up



(STOPORD)

**TOWN AND COUNTRY PLANNING  
(SCOTLAND) ACT 1997**

**NORTH LANARKSHIRE COUNCIL  
(STOPPING UP OF FOOTPATH AT  
HILLSIDE, CROY)  
STOPPING UP ORDER 2024**

**R PP SUO 0014/NL/GG      2024**

**Chief Officer  
(Legal and Democratic)  
North Lanarkshire Council  
Civic Centre  
Windmillhill Street  
Motherwell  
ML1 1AB**