


NORTH LANARKSHIRE COUNCIL
Enterprise & Communities
Infrastructure and Transportation
Transportation Engineering

Reproduced by permission of Ordnance Survey
on behalf of HMSO. © Crown copyright
and database right 2024.
All rights reserved. Ordnance Survey
Licence number **AC0000819817**

REV	DESCRIPTION	DRWN	CHKD	DATE

PROJECT TITLE
RT-23-062 Signing & Lining Contract
DRAWING TITLE
36 Abbotsford Road Airdrie

DRAWN BY CM	DATE DRAWN 03.12.24
SCALE NTS	CHECKED BY
DRAWING NUMBER	APPROVED BY

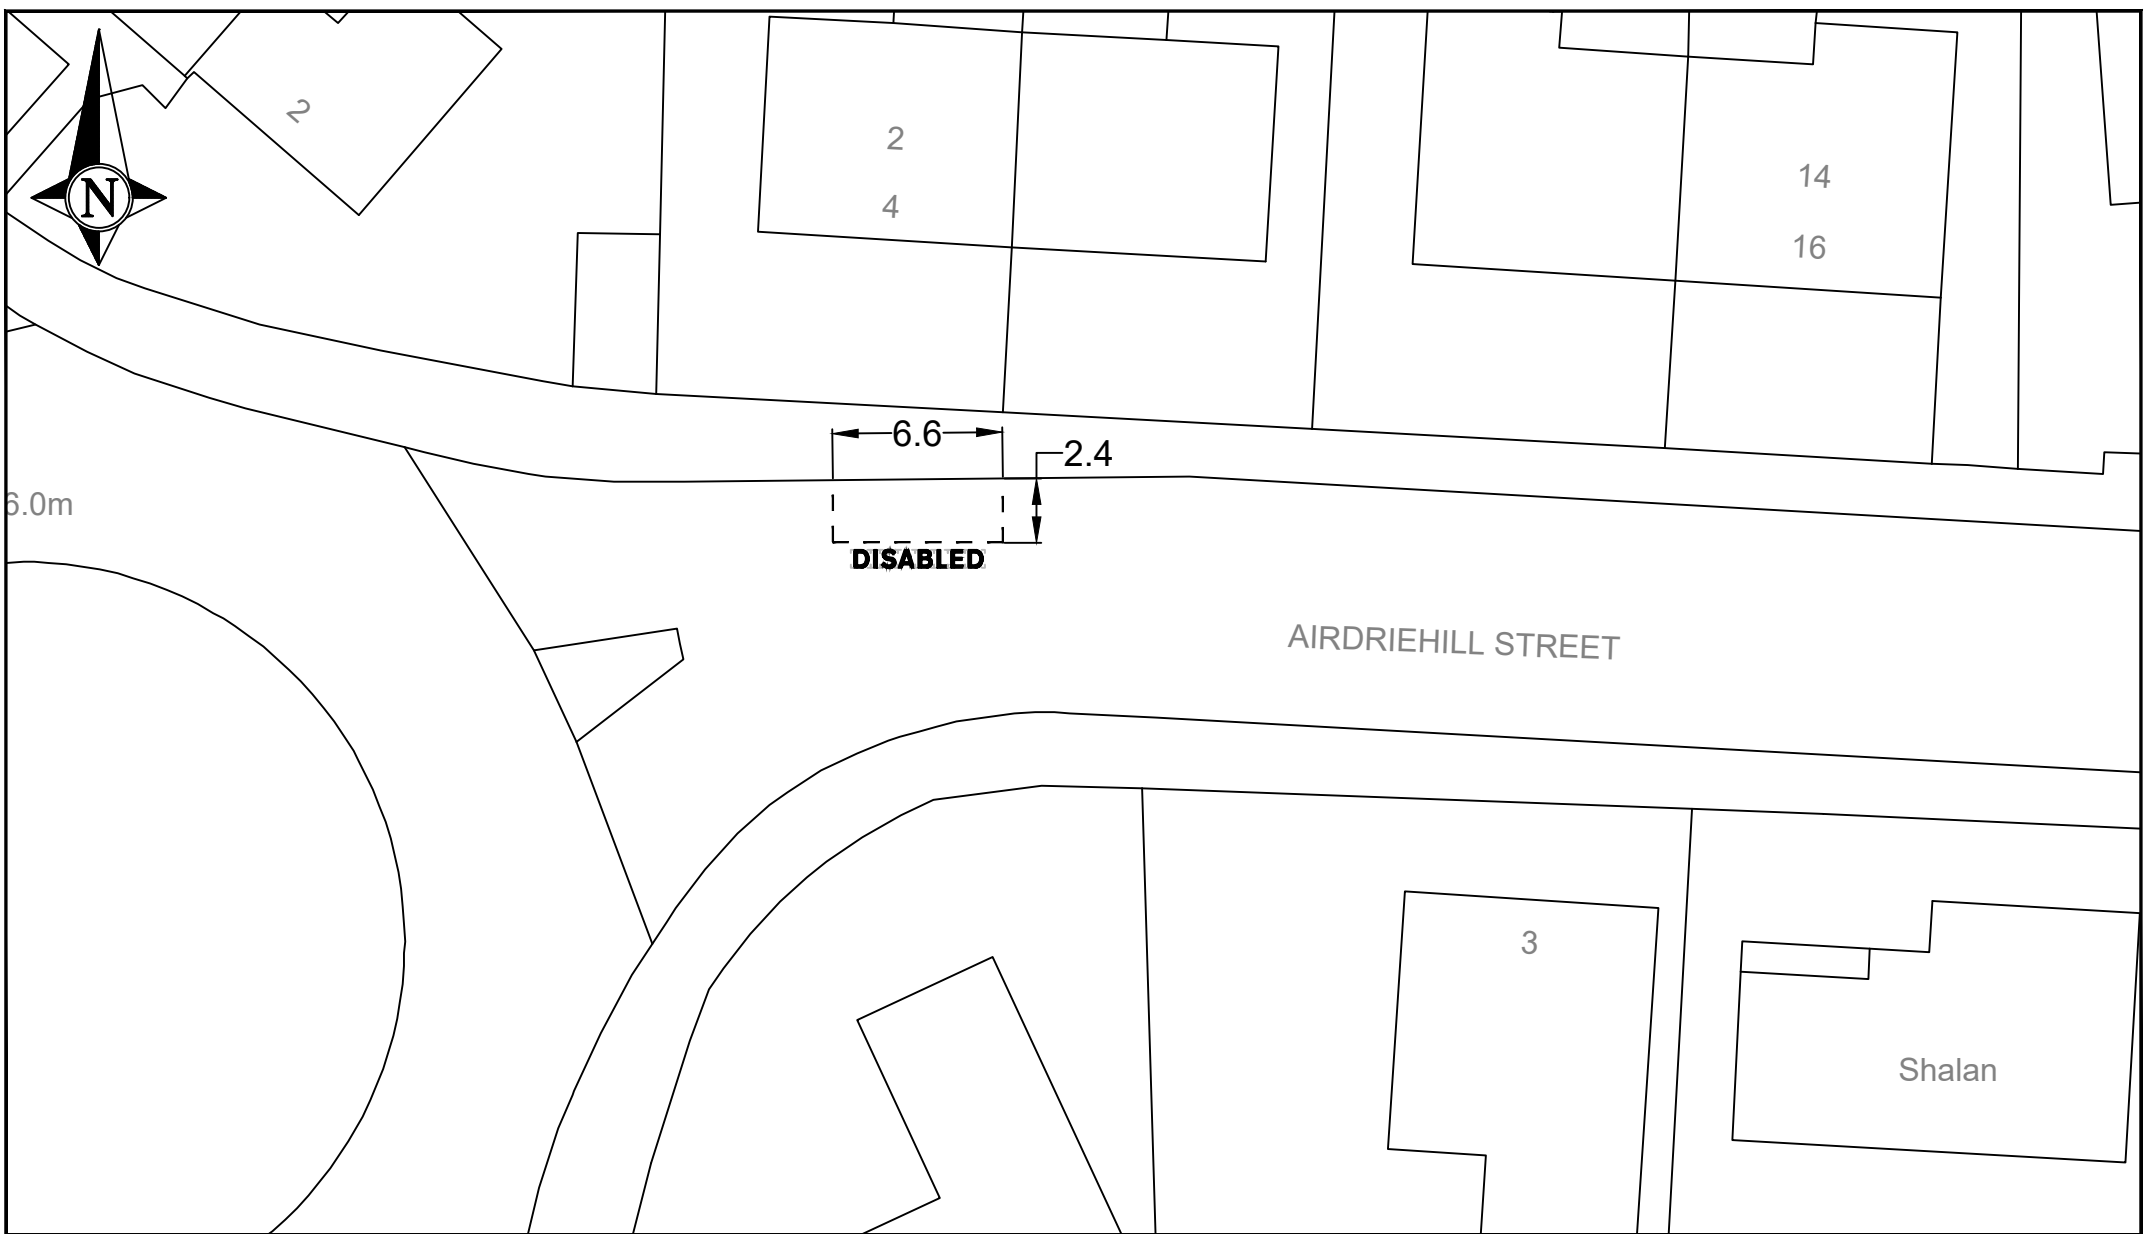


NORTH LANARKSHIRE COUNCIL
Enterprise & Communities
Infrastructure and Transportation
Transportation Engineering

Reproduced by permission of Ordnance Survey
on behalf of HMSO. © Crown copyright and
database right 2021.
All rights reserved. Ordnance Survey Licence
number 100023396

REV	DESCRIPTION	DRAWN BY	CHECKED	DATE

PROJECT TITLE	DPPP
DRAWING TITLE	Refurbish Disabled Bay Immediately in front of 4 Airdrie Hill Street Airdrie

DRAWN BY DB	DATE DRAWN Mar 22
SCALE NTS	CHECKED BY
DRAWING NUMBER	APPROVED BY

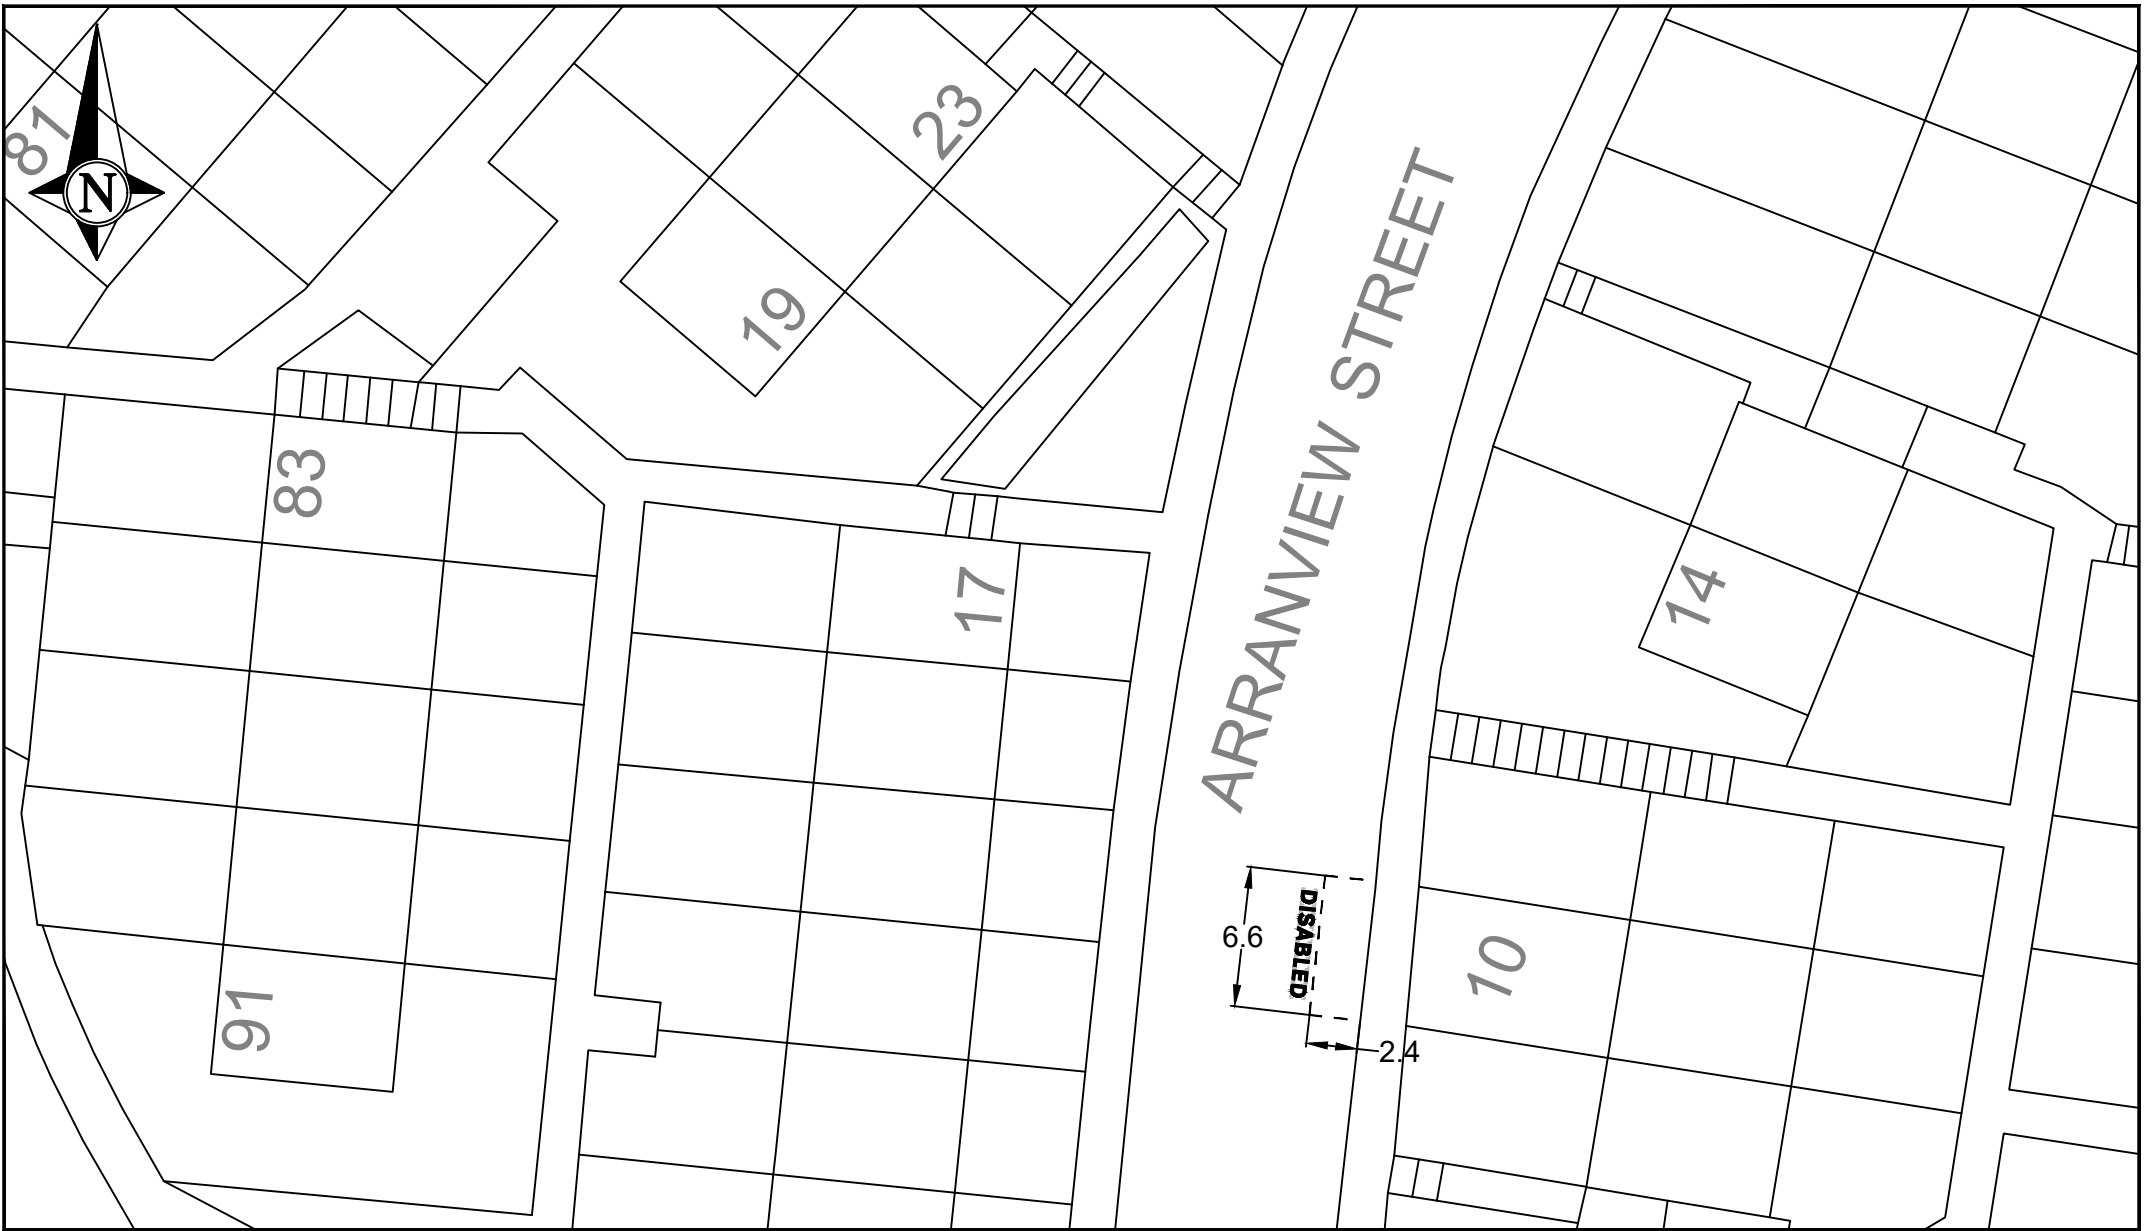

NORTH LANARKSHIRE COUNCIL

Enterprise & Communities
Infrastructure and Transportation
Transportation Engineering

Reproduced by permission of Ordnance Survey
on behalf of HMSO. © Crown copyright and
database right 2021.
All rights reserved. Ordnance Survey Licence
number 100023396

REV	DESCRIPTION	DRAWN BY	CHECKED	DATE


PROJECT TITLE
DPPP

DRAWING TITLE
Proposed Disabled Bay Immediately in front of 10 Arranview Street Chapelhall

DRAWN BY DB	DATE DRAWN July 22
----------------	-----------------------

SCALE NTS	CHECKED BY
--------------	------------

DRAWING NUMBER	APPROVED BY
----------------	-------------

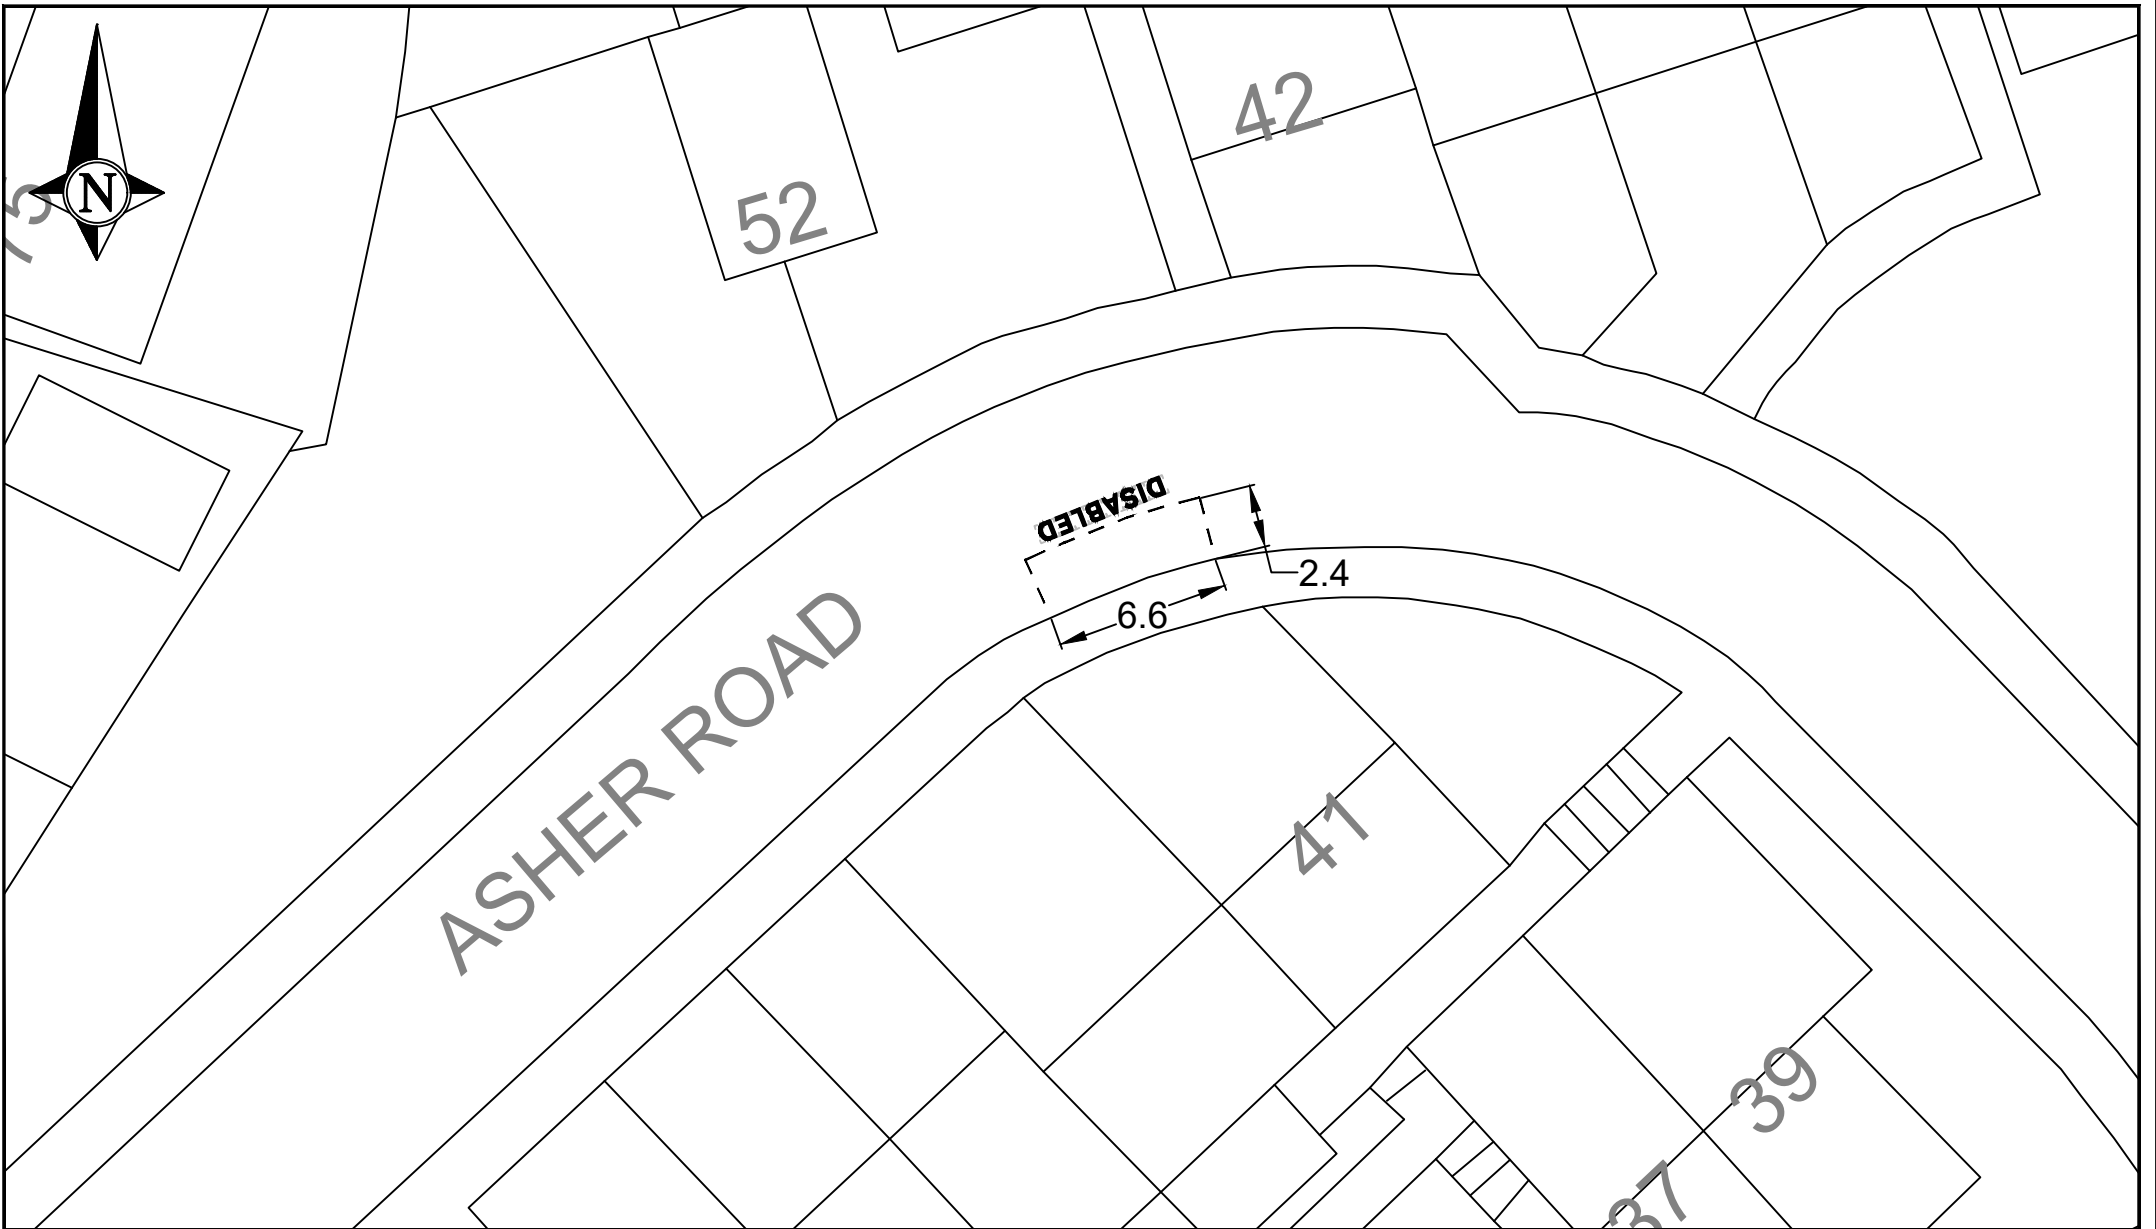

NORTH LANARKSHIRE COUNCIL

Enterprise & Communities
Infrastructure and Transportation
Transportation Engineering

Reproduced by permission of Ordnance Survey
on behalf of HMSO. © Crown copyright and
database right 2021.
All rights reserved. Ordnance Survey Licence
number 100023396

REV	DESCRIPTION	DRAWN BY	CHECKED	DATE




PROJECT TITLE
DPPP

DRAWING TITLE
Proposed Disabled Bay Immediately in front of 41 Asher Road Chapelhall


DRAWN BY DB	DATE DRAWN July 22
----------------	-----------------------

SCALE NTS	CHECKED BY
--------------	------------




DRAWING NUMBER	APPROVED BY
----------------	-------------

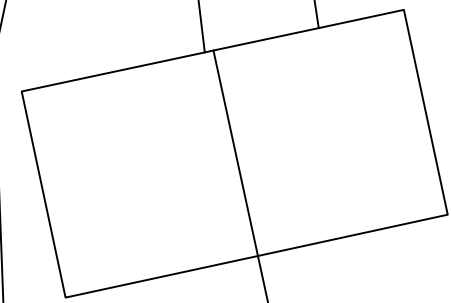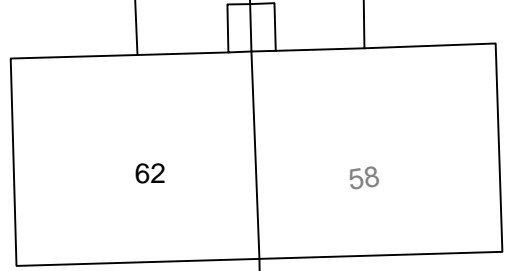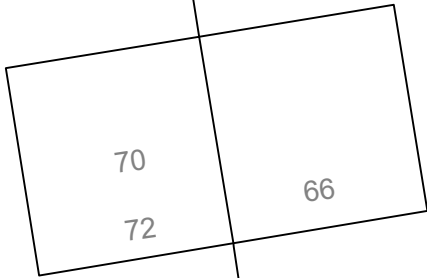

BURN'S CRESCENT

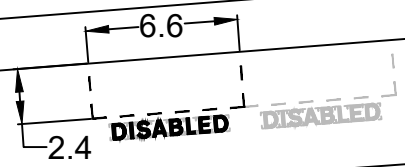

Existing bay

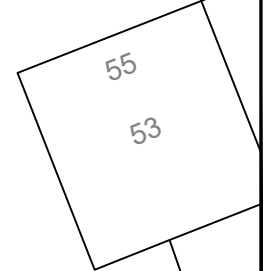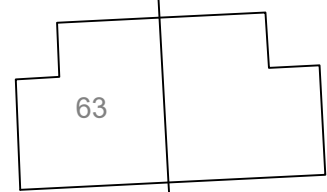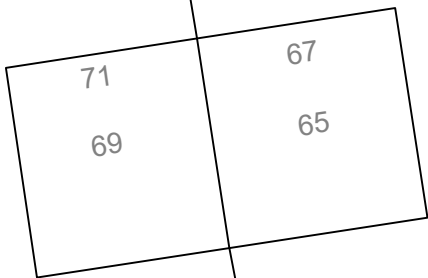

NORTH LANARKSHIRE COUNCIL

Enterprise & Communities
Infrastructure and Transportation
Transportation Engineering

Reproduced by permission of Ordnance Survey
on behalf of HMSO. © Crown copyright and
database right 2021.
All rights reserved. Ordnance Survey Licence
number 100023396

REV	DESCRIPTION	DRAWN BY	CHECKED	DATE

PROJECT TITLE
DPPP

DRAWING TITLE
Proposed Disabled Bay
Immediately in front of
62 Burn's Crescent
Airdrie

DRAWN BY
DB


SCALE
NTS

DRAWING NUMBER

DATE DRAWN
May 22

CHECKED BY

APPROVED BY

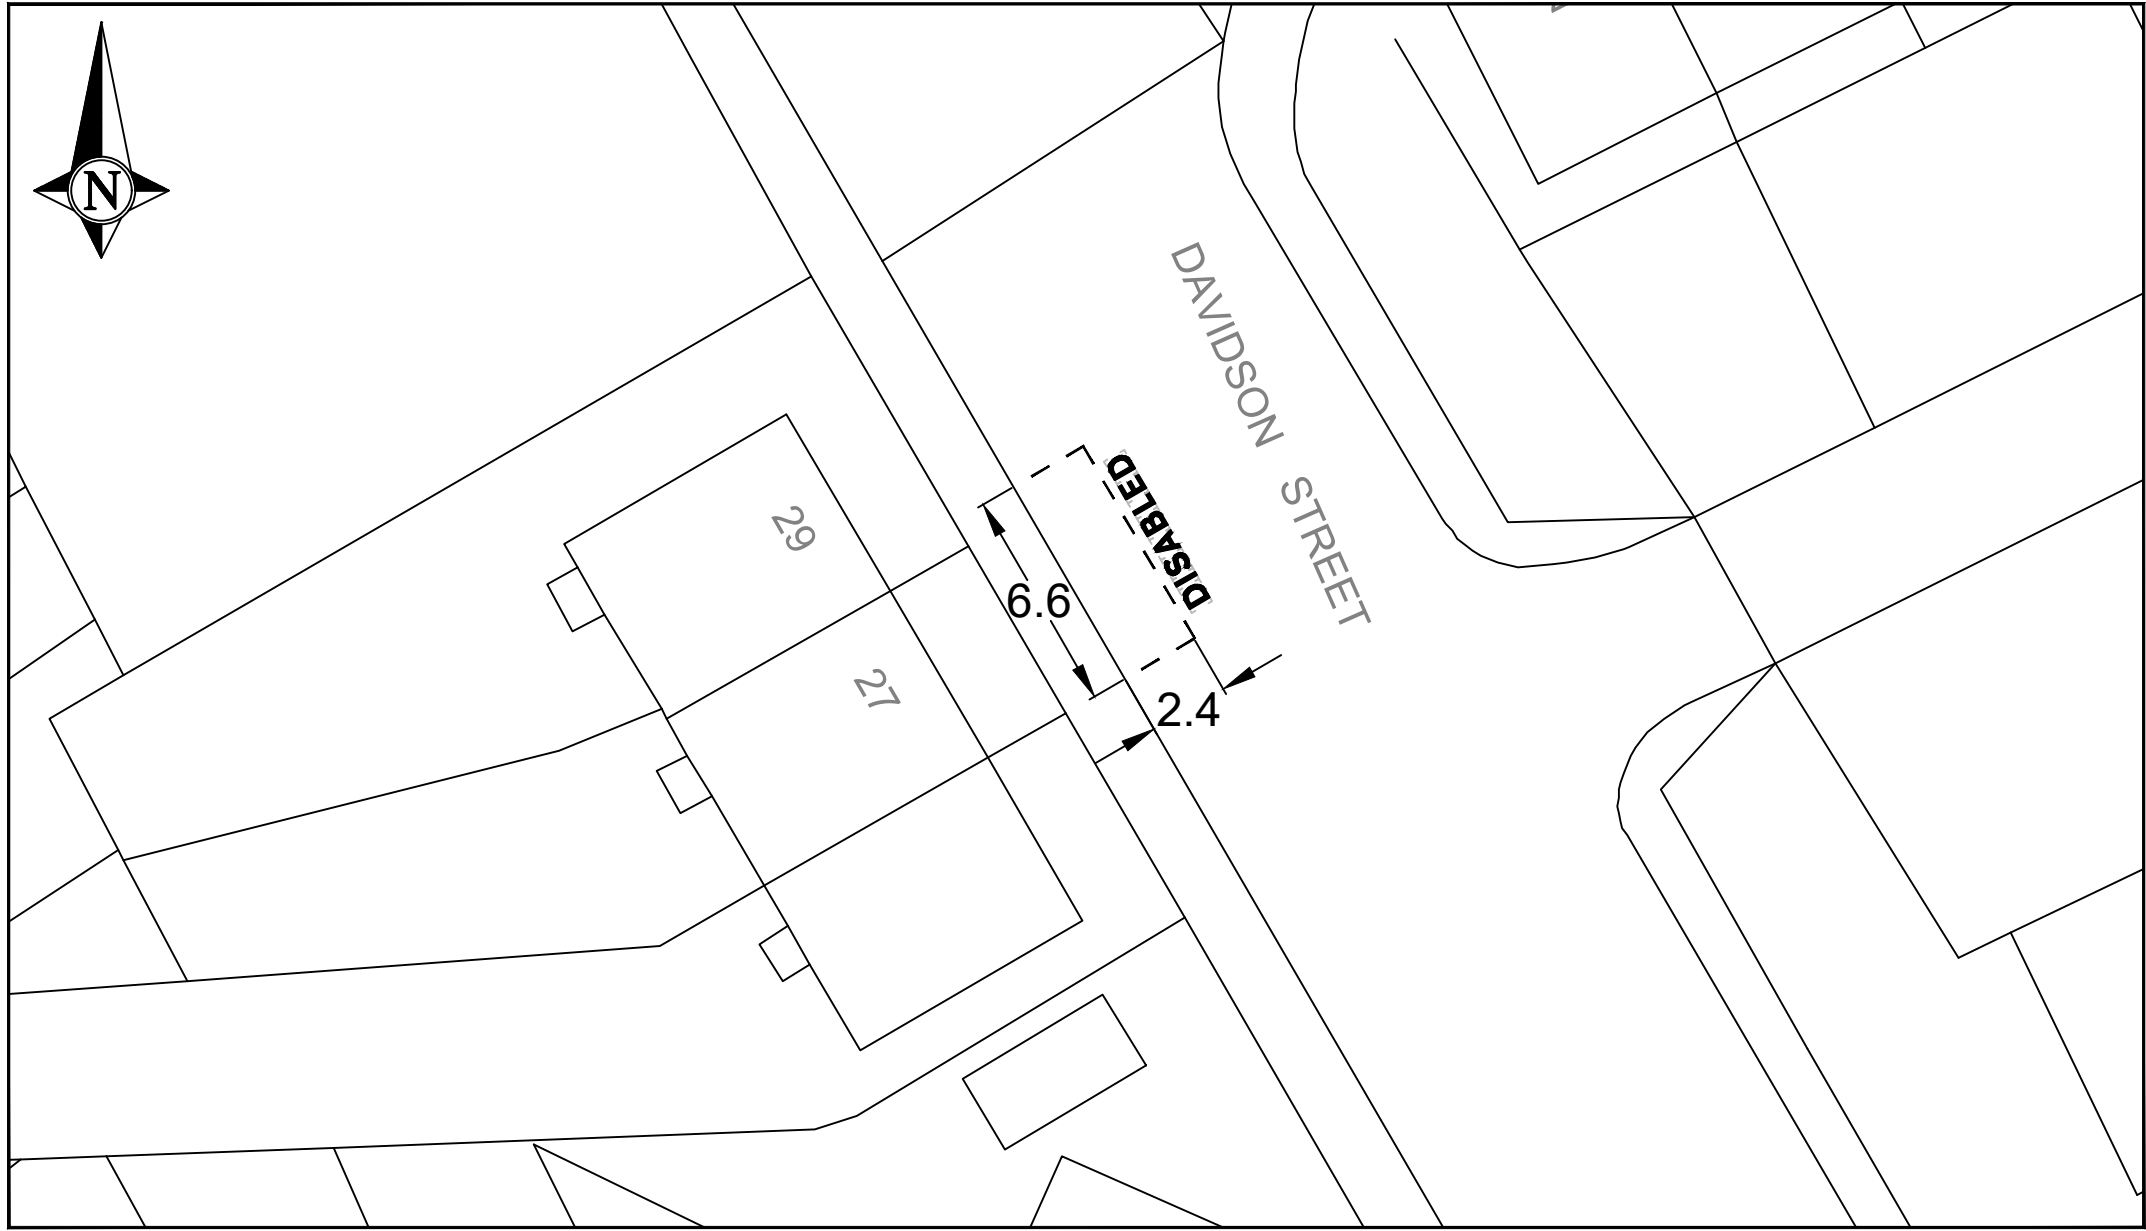

NORTH LANARKSHIRE COUNCIL


Enterprise & Communities
Infrastructure and Transportation
Transportation Engineering

Reproduced by permission of Ordnance Survey
on behalf of HMSO. © Crown copyright and
database right 2021.
All rights reserved. Ordnance Survey Licence
number 100023396

REV	DESCRIPTION	DRAWN BY	CHECKED	DATE

PROJECT TITLE	DPPP
DRAWING TITLE	Proposed Disabled Bay Immediately in front of 27 Davidson Street Airdrie

DRAWN BY DB	DATE DRAWN Aug 22
SCALE NTS	CHECKED BY
DRAWING NUMBER	APPROVED BY

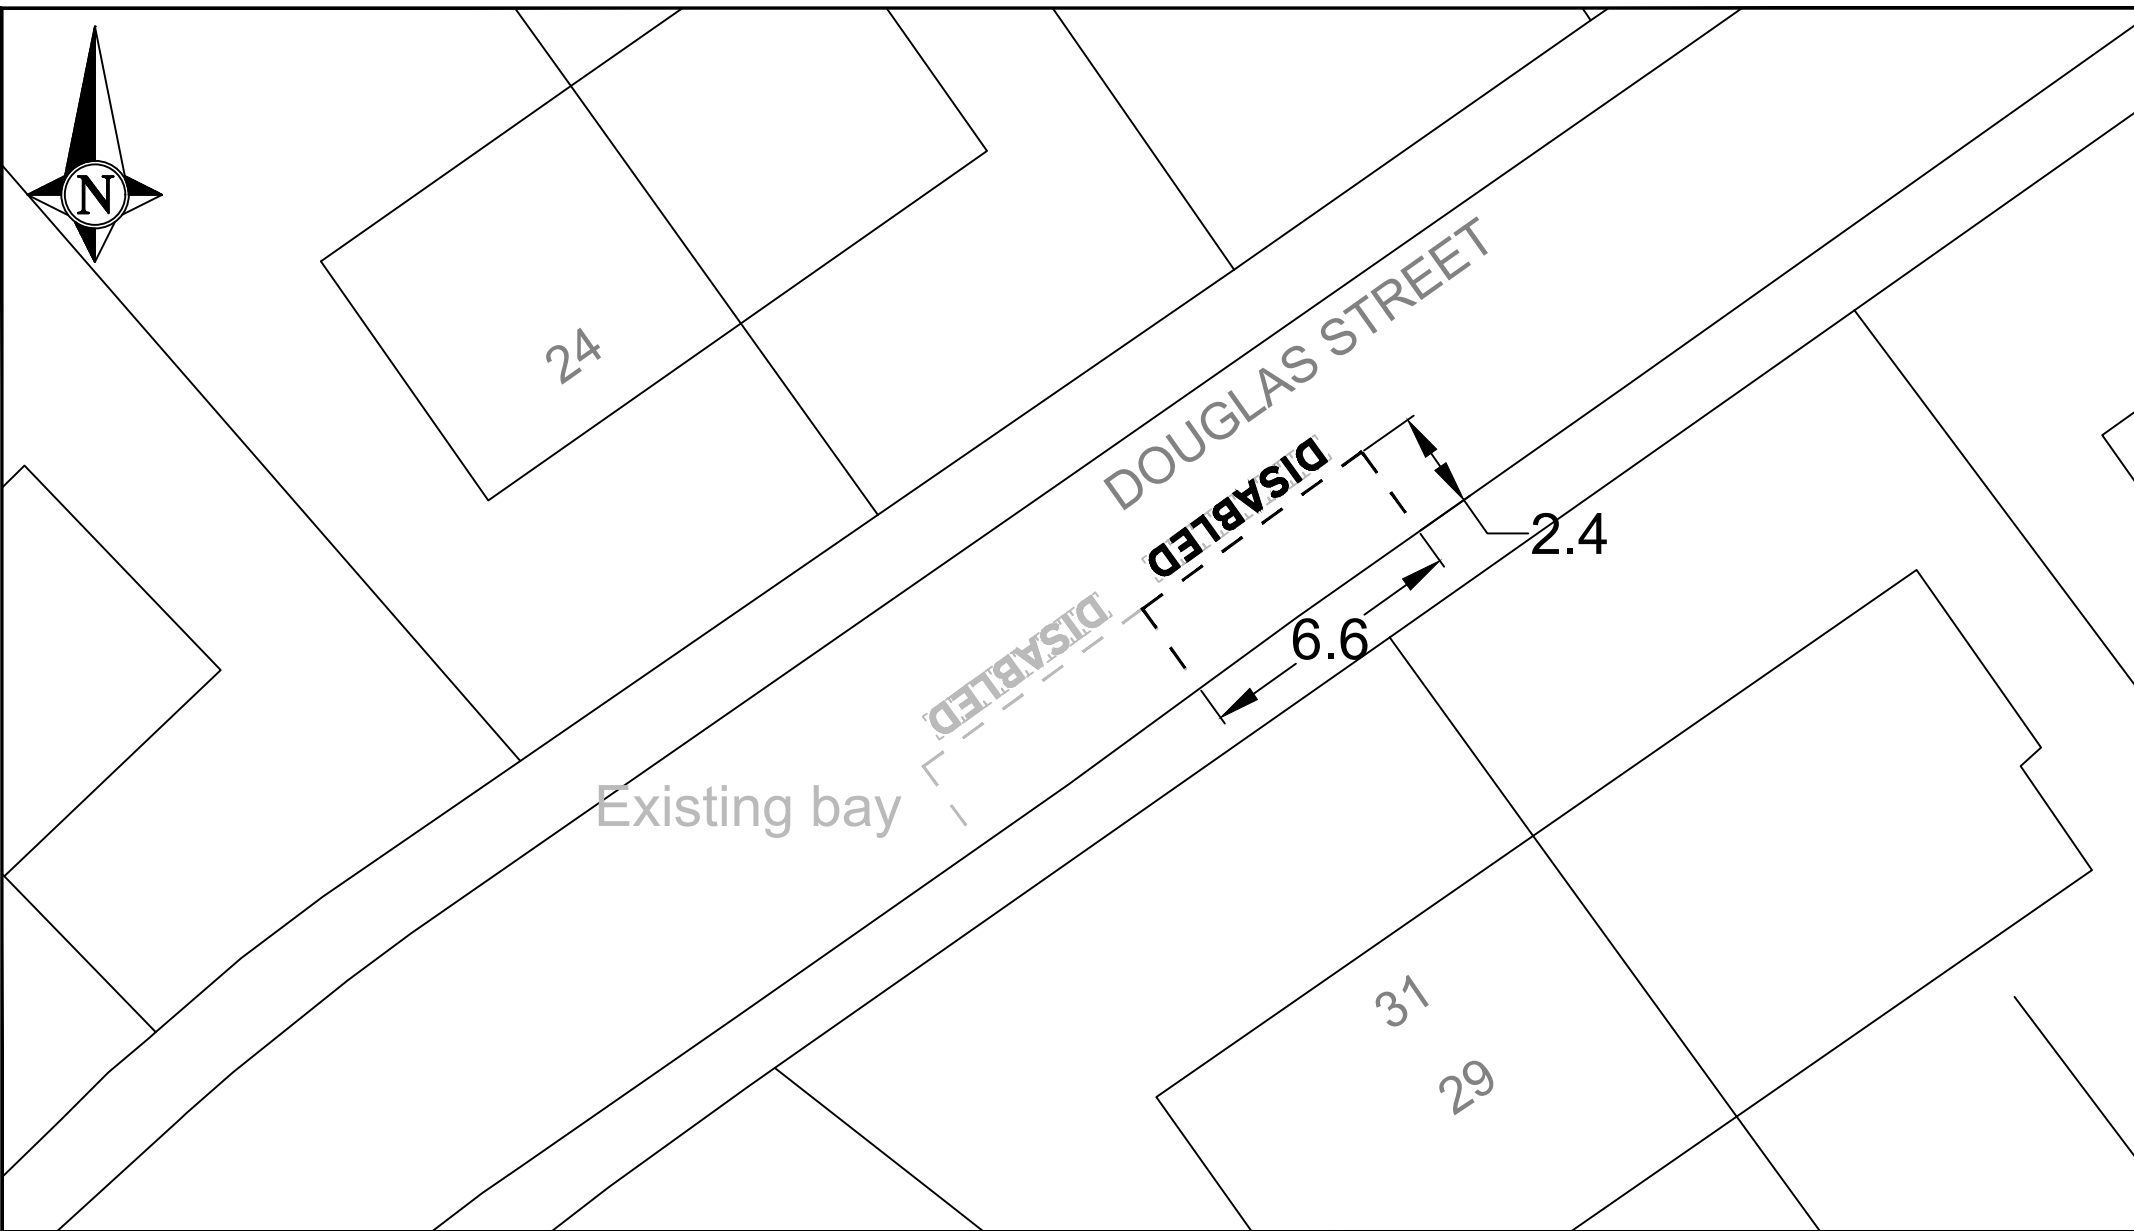


NORTH LANARKSHIRE COUNCIL
Enterprise & Communities
Infrastructure and Transportation
Transportation Engineering

Reproduced by permission of Ordnance Survey
on behalf of HMSO. © Crown copyright and
database right 2021.
All rights reserved. Ordnance Survey Licence
number 100023396

REV	DESCRIPTION	DRAWN BY	CHECKED	DATE

PROJECT TITLE
DPPP
DRAWING TITLE
Proposed Disabled Bay Immediately in front of 31 Douglas Street Airdrie

DRAWN BY DB	DATE DRAWN July 22
SCALE NTS	CHECKED BY
DRAWING NUMBER	APPROVED BY

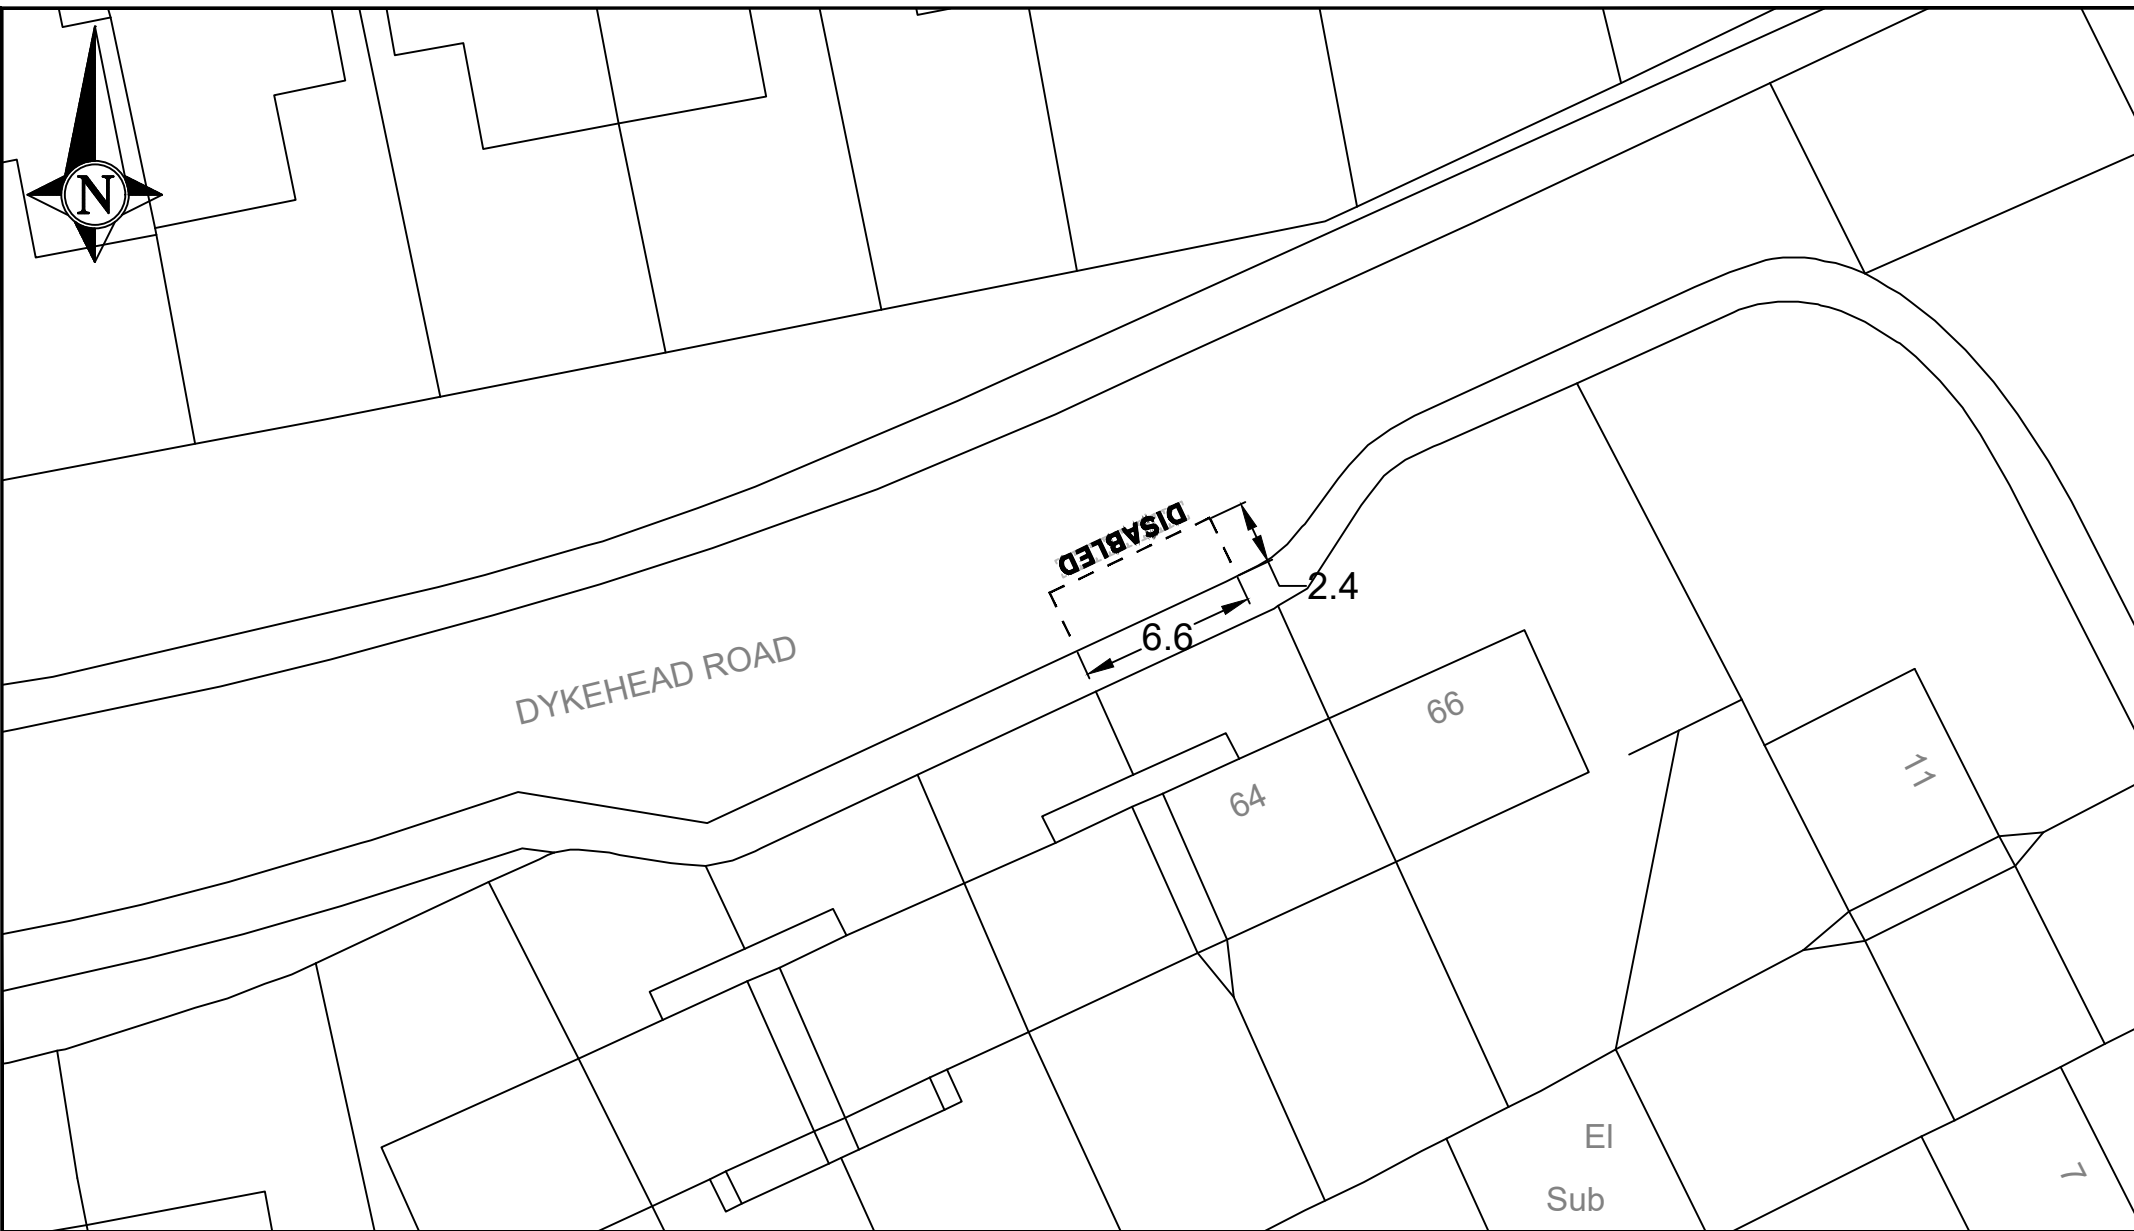

NORTH LANARKSHIRE COUNCIL
Enterprise & Communities
Infrastructure and Transportation
Transportation Engineering

Reproduced by permission of Ordnance Survey
on behalf of HMSO. © Crown copyright and
database right 2021.
All rights reserved. Ordnance Survey Licence
number 100023396

REV	DESCRIPTION	DRAWN BY	CHECKED	DATE

PROJECT TITLE	DPPP
DRAWING TITLE	Proposed Disabled Bay Immediately in front of 64 Dykehead Road Airdrie

DRAWN BY DB	DATE DRAWN Mar 22
SCALE NTS	CHECKED BY
DRAWING NUMBER	APPROVED BY



GRENGAIRS ROAD

DISABLED
6.6
2.4

212



NORTH LANARKSHIRE COUNCIL


Enterprise & Communities
Infrastructure and Transportation
Transportation Engineering

Reproduced by permission of Ordnance Survey
on behalf of HMSO. © Crown copyright and
database right 2021.
All rights reserved. Ordnance Survey Licence
number 100023396

REV	DESCRIPTION	DRAWN BY	CHECKED	DATE

PROJECT TITLE	DPPP
DRAWING TITLE	Proposed Disabled Bay Immediately in front of 212 Greengairs Road Greengairs

DRAWN BY DB	DATE DRAWN Nov 22
SCALE NTS	CHECKED BY
DRAWING NUMBER	APPROVED BY

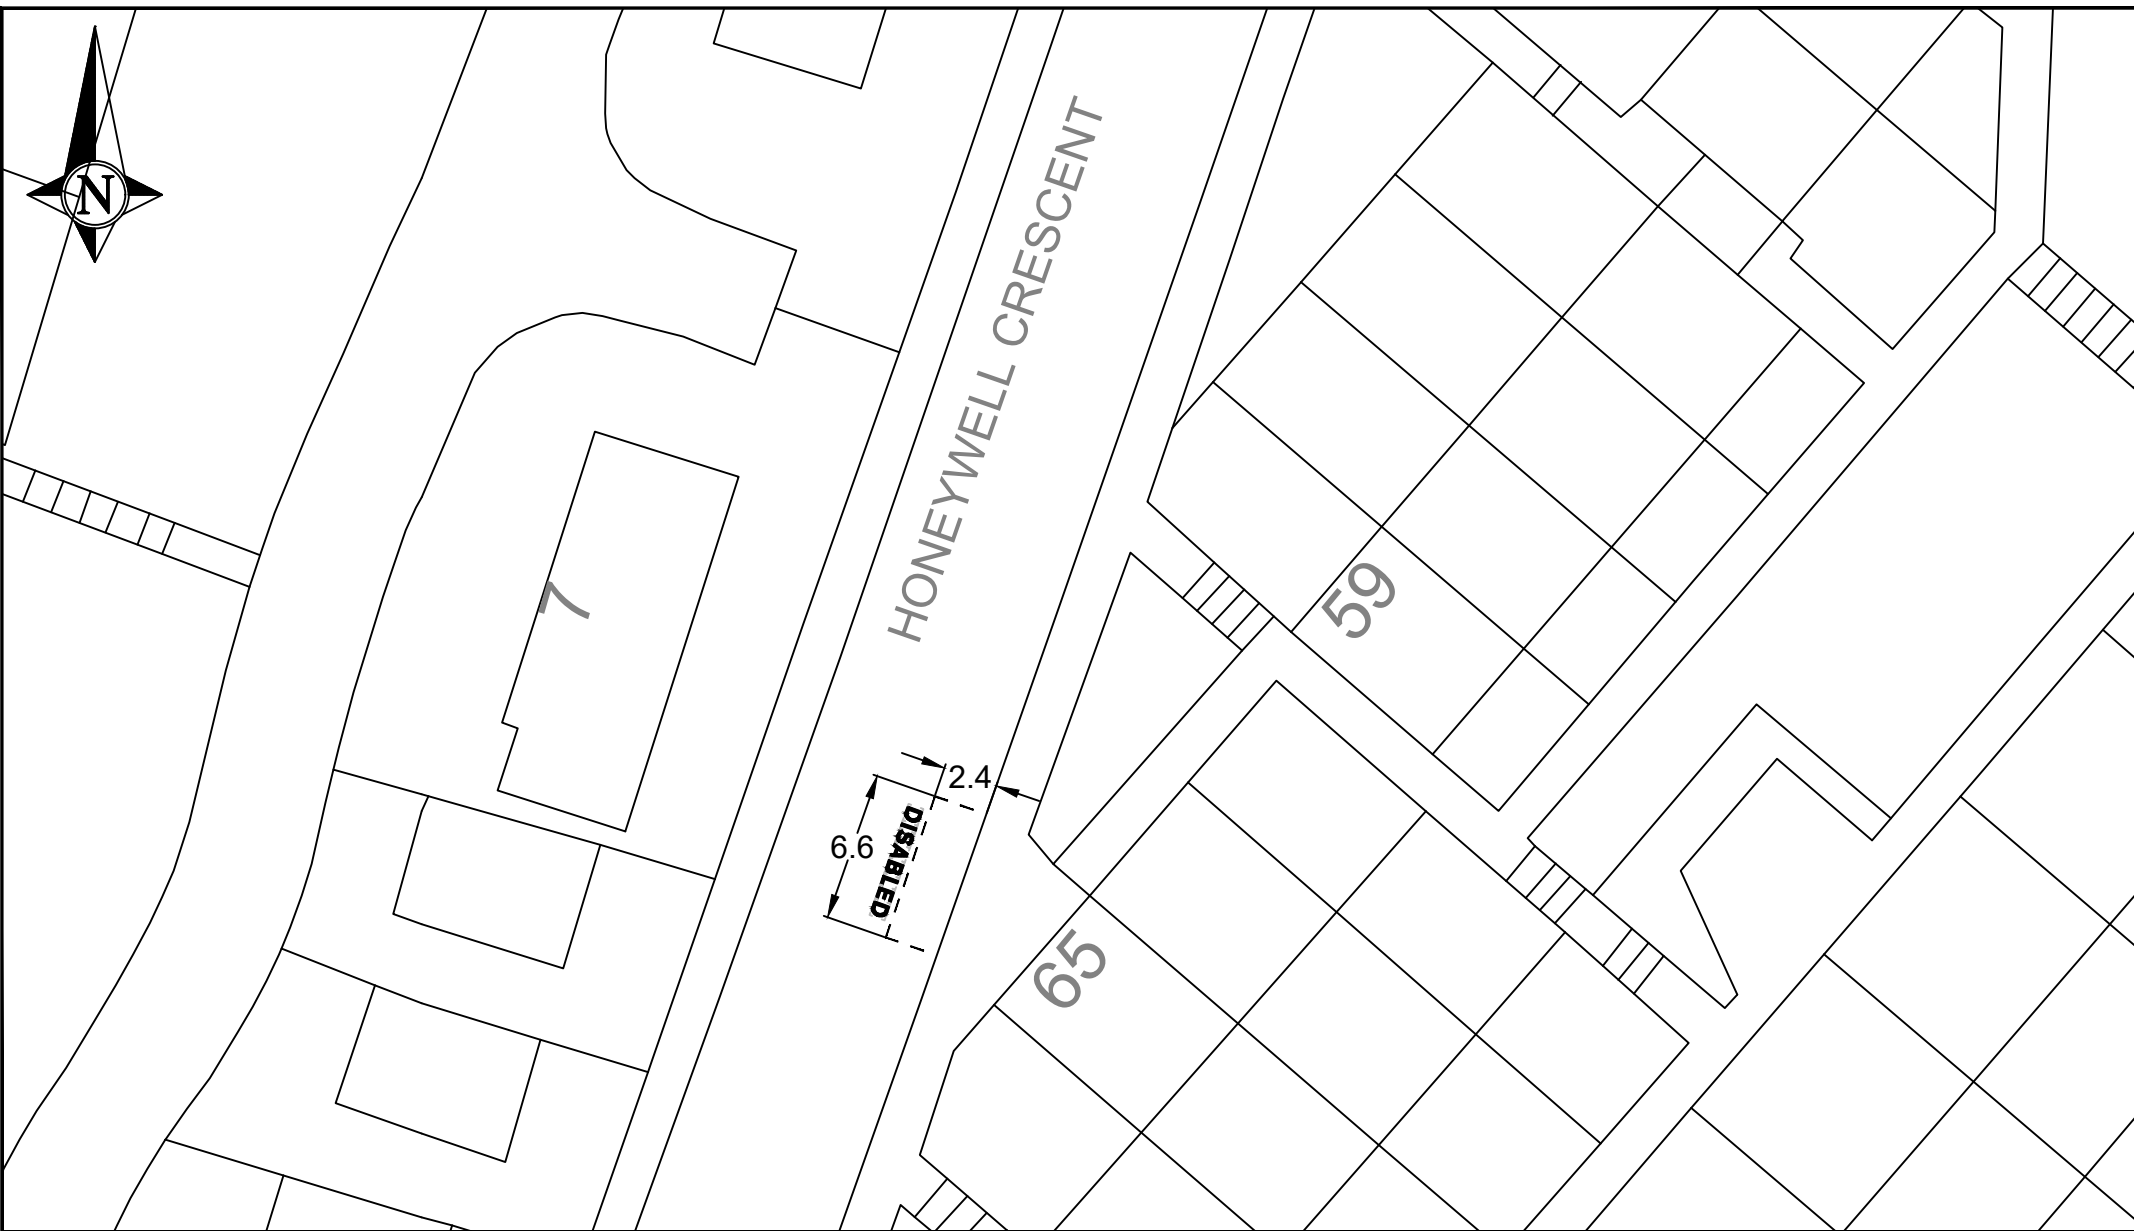

NORTH LANARKSHIRE COUNCIL
Enterprise & Communities
Infrastructure and Transportation
Transportation Engineering

Reproduced by permission of Ordnance Survey
on behalf of HMSO. © Crown copyright and
database right 2021.
All rights reserved. Ordnance Survey Licence
number 100023396

REV	DESCRIPTION	DRAWN BY	CHECKED	DATE

PROJECT TITLE	DPPP
DRAWING TITLE	Proposed Disabled Bay Immediately in front of 65 Honeywell Crescent Chapelhall

DRAWN BY DB	DATE DRAWN May 22
SCALE NTS	CHECKED BY
DRAWING NUMBER	APPROVED BY



LADY WILSON STREET

DISABLED

2.4

6.6

88

90

71



NORTH LANARKSHIRE COUNCIL


Enterprise & Communities
Infrastructure and Transportation
Transportation Engineering

Reproduced by permission of Ordnance Survey
on behalf of HMSO. © Crown copyright and
database right 2021.
All rights reserved. Ordnance Survey Licence
number 100023396

REV	DESCRIPTION	DRAWN BY	CHECKED	DATE

PROJECT TITLE	DPPP
DRAWING TITLE	Proposed Disabled Bay Immediately in front of 71 Lady Wilson Street Airdrie

DRAWN BY DB	DATE DRAWN July 22
SCALE NTS	CHECKED BY
DRAWING NUMBER	APPROVED BY

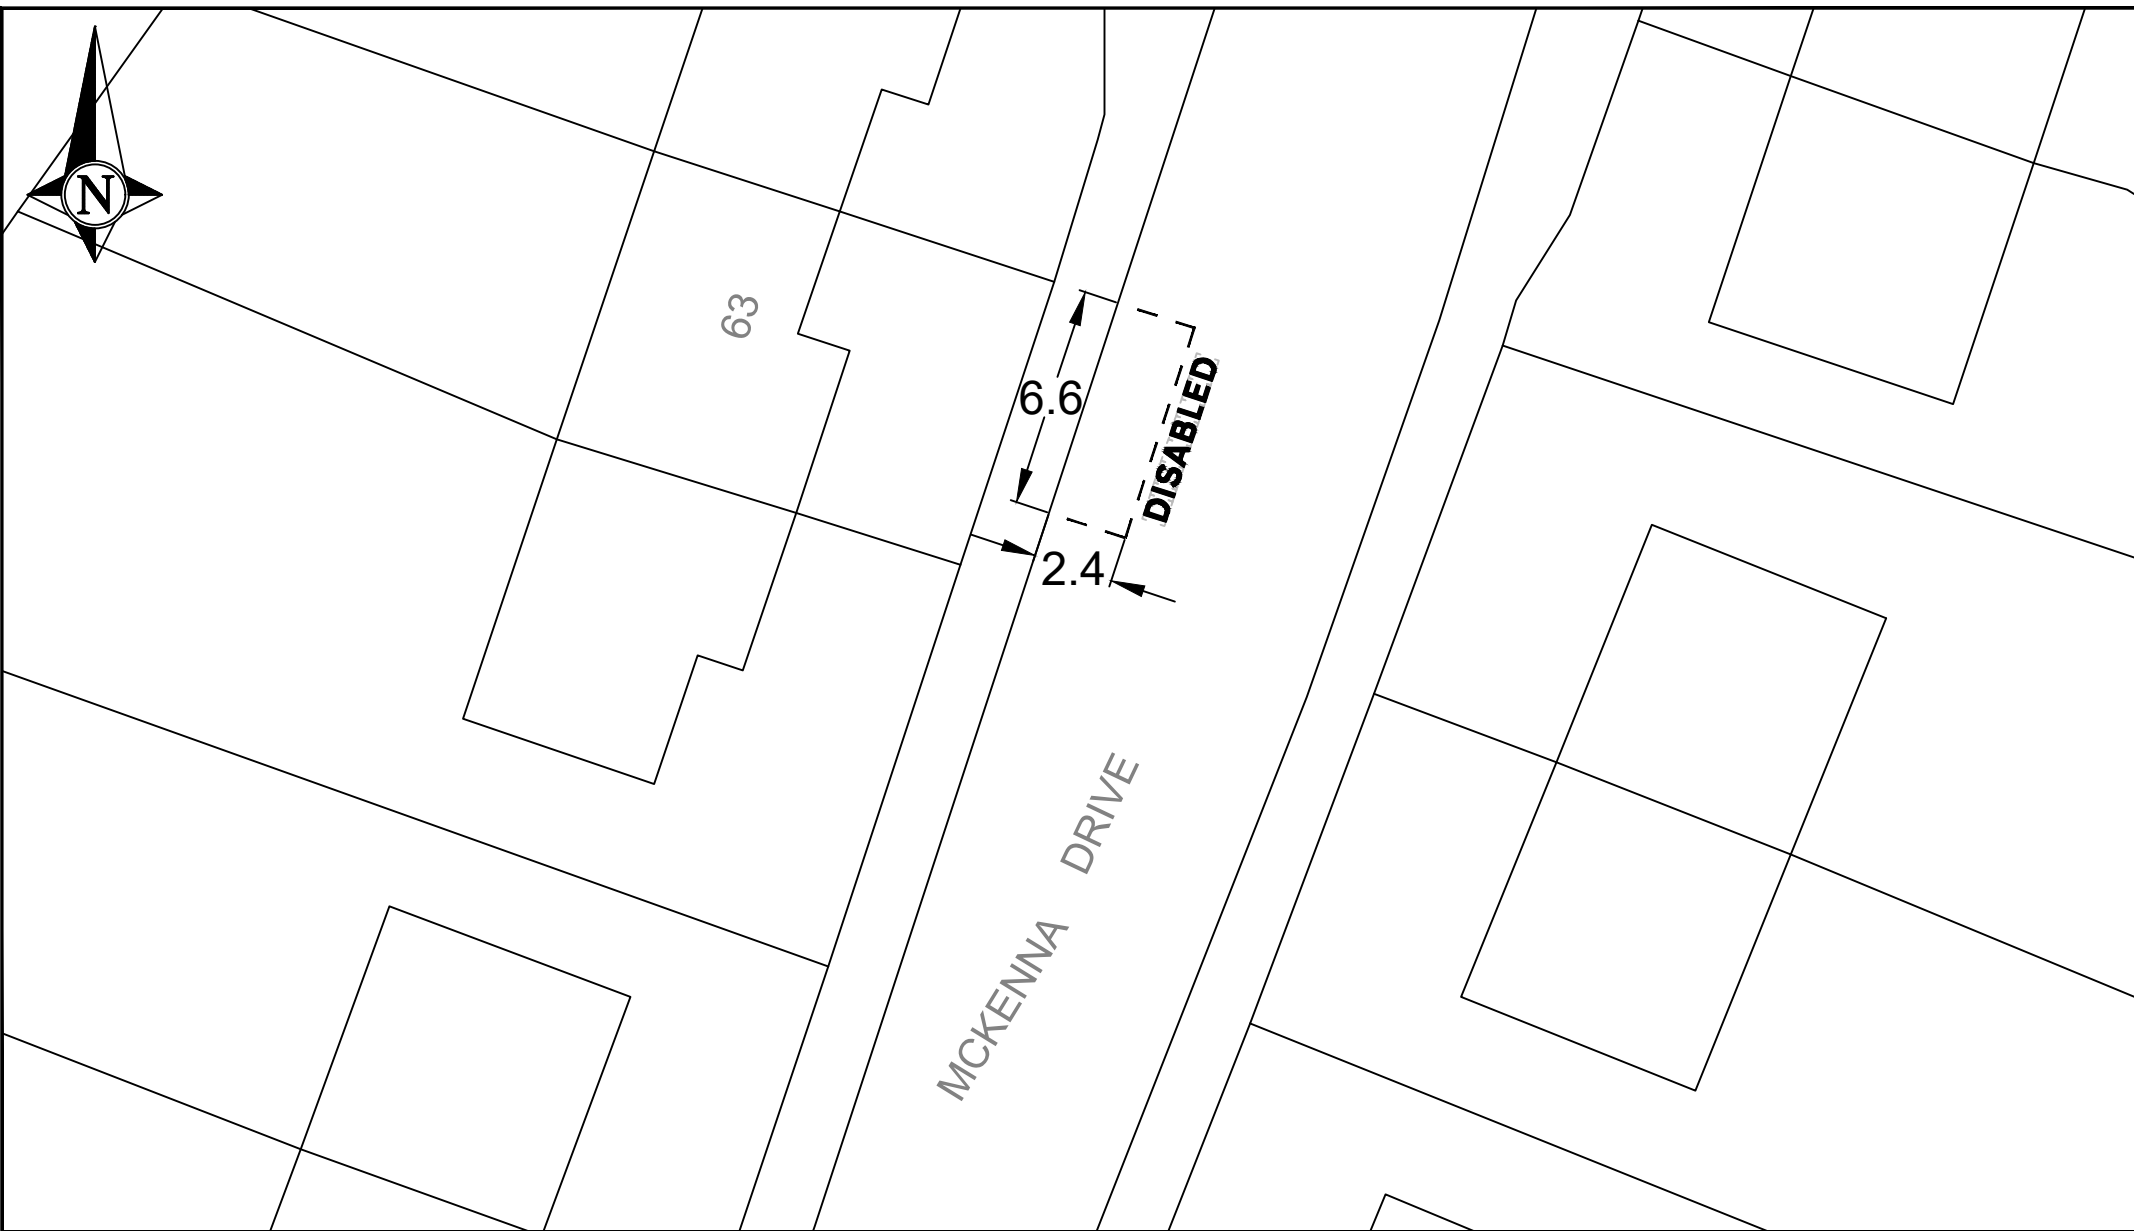

NORTH LANARKSHIRE COUNCIL
 Enterprise & Communities
 Infrastructure and Transportation
 Transportation Engineering

Reproduced by permission of Ordnance Survey
 on behalf of HMSO. © Crown copyright and
 database right 2021.
 All rights reserved. Ordnance Survey Licence
 number 100023396

REV	DESCRIPTION	DRAWN BY	CHECKED	DATE

PROJECT TITLE	DPPP
DRAWING TITLE	Proposed Disabled Bay Immediately in front of 63 McKenna Drive Airdrie

DRAWN BY DB	DATE DRAWN July 22
SCALE NTS	CHECKED BY
DRAWING NUMBER	APPROVED BY



NEWBATTLE AVENUE

28 30

31

2.4
6.6
1.0
DISABLED



NORTH LANARKSHIRE COUNCIL

Enterprise & Communities
Infrastructure and Transportation
Transportation Engineering

Reproduced by permission of Ordnance Survey
on behalf of HMSO. © Crown copyright and
database right 2021.
All rights reserved. Ordnance Survey Licence
number 100023396

REV	DESCRIPTION	DRAWN BY	CHECKED	DATE

PROJECT TITLE	DPPP
DRAWING TITLE	Proposed Disabled Bay Immediately in front of 31 Newbattle Avenue Calderbank

DRAWN BY DB	DATE DRAWN Sep 22
SCALE NTS	CHECKED BY
DRAWING NUMBER	APPROVED BY



14

DISABLED

2.4

6.6

11

OAKBANK STREET



NORTH LANARKSHIRE COUNCIL


Enterprise & Communities
Infrastructure and Transportation
Transportation Engineering

Reproduced by permission of Ordnance Survey
on behalf of HMSO. © Crown copyright and
database right 2021.
All rights reserved. Ordnance Survey Licence
number 100023396

REV	DESCRIPTION	DRAWN BY	CHECKED	DATE

PROJECT TITLE	DPPP
DRAWING TITLE	Proposed Disabled Bay Immediately in front of 11 Oakbank Street Airdrie

DRAWN BY DB	DATE DRAWN Aug 22
SCALE NTS	CHECKED BY
DRAWING NUMBER	APPROVED BY

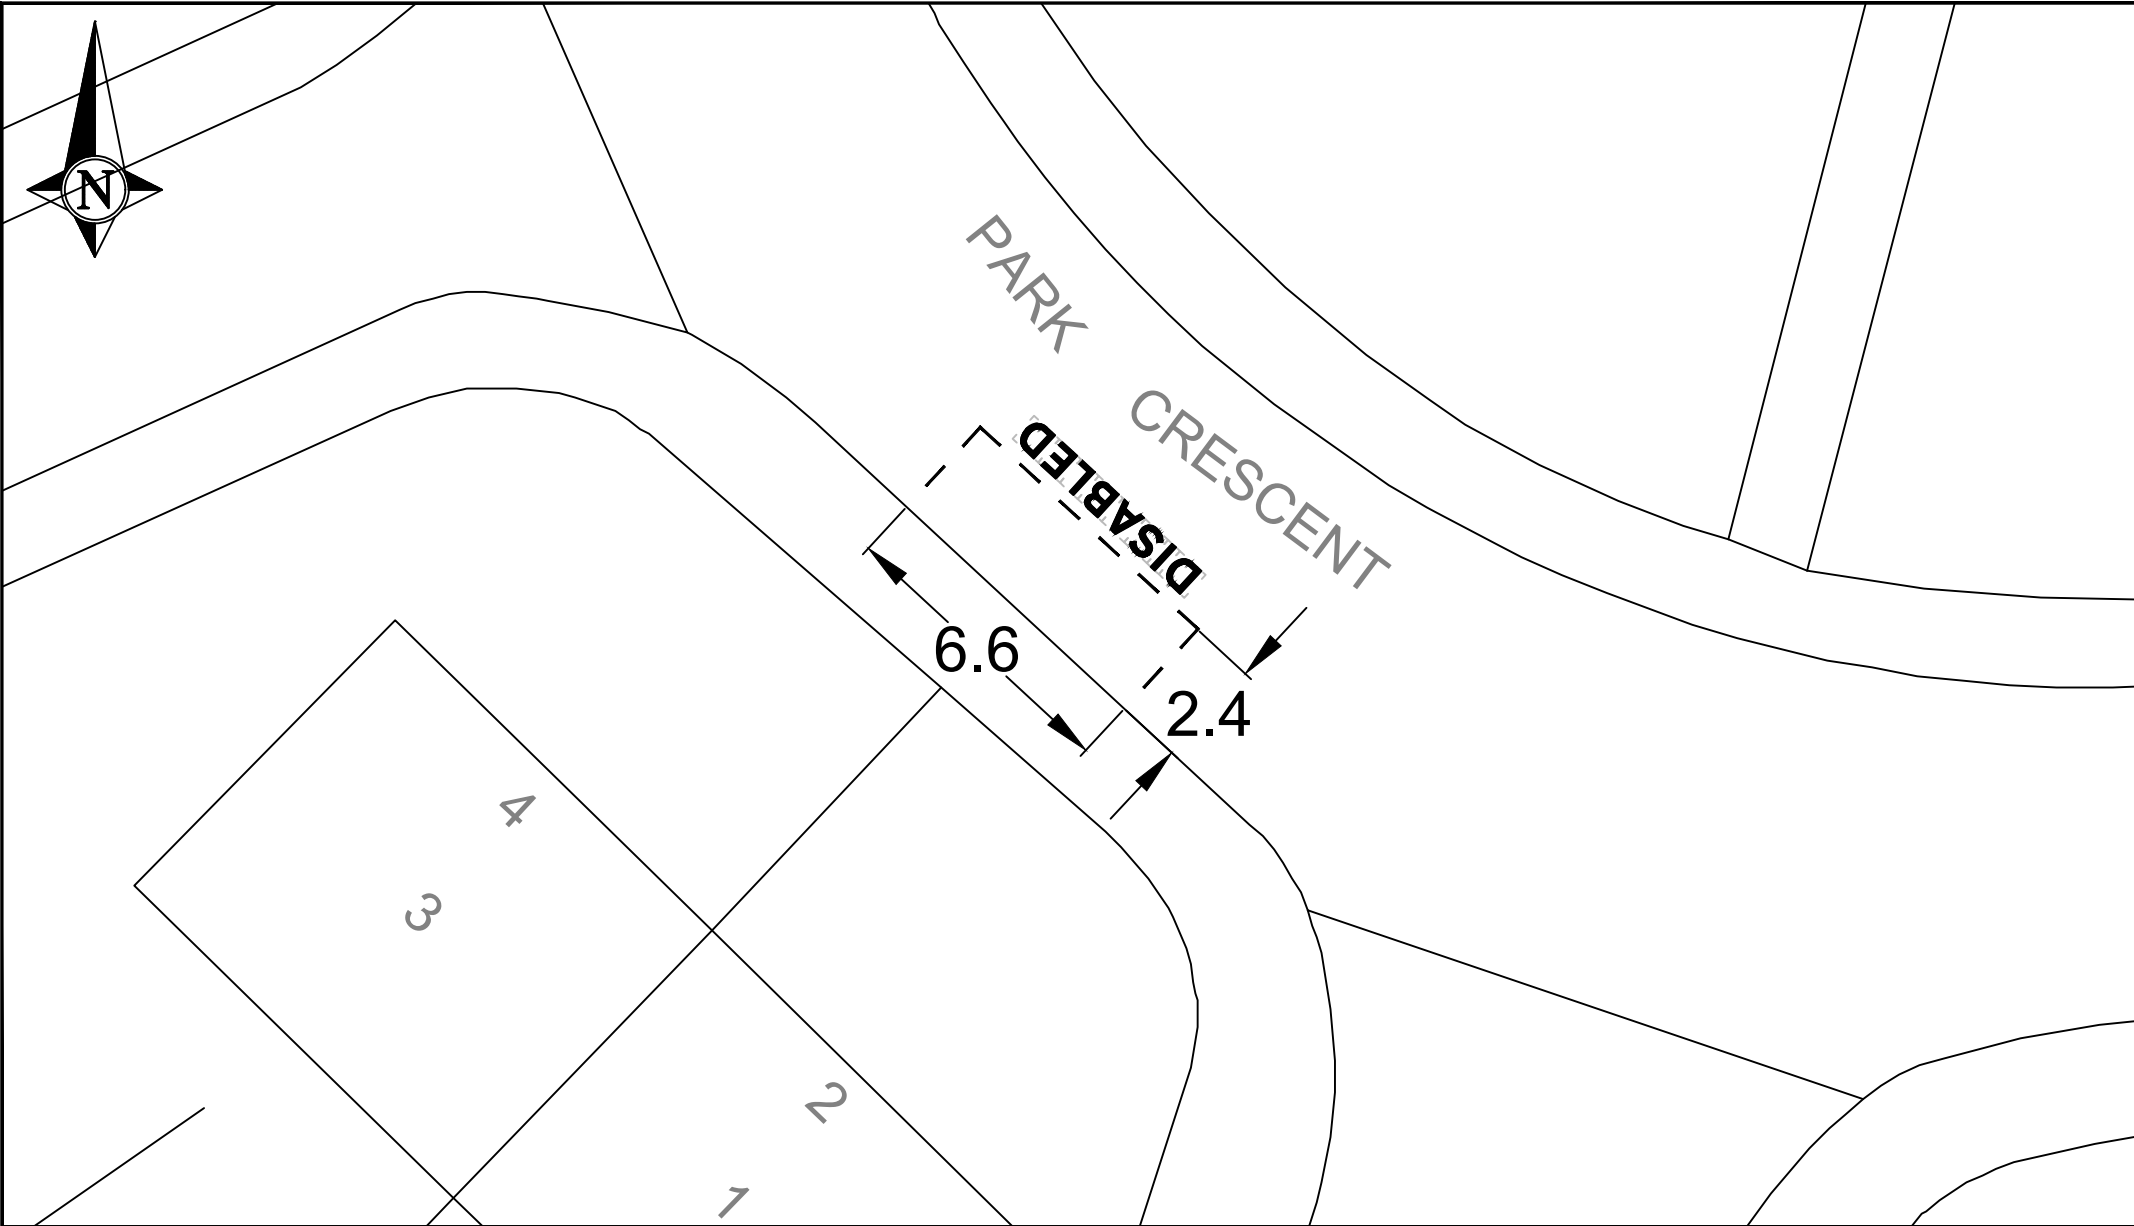

NORTH LANARKSHIRE COUNCIL
Enterprise & Communities
Infrastructure and Transportation
Transportation Engineering

Reproduced by permission of Ordnance Survey
on behalf of HMSO. © Crown copyright and
database right 2021.
All rights reserved. Ordnance Survey Licence
number 100023396

REV	DESCRIPTION	DRAWN BY	CHECKED	DATE

PROJECT TITLE	DPPP
DRAWING TITLE	Proposed Disabled Bay North west of 2 Park Crescent Airdrie

DRAWN BY DB	DATE DRAWN July 22
SCALE NTS	CHECKED BY
DRAWING NUMBER	APPROVED BY



POPLAR STREET

1.0

6.6

2.4

DISABLED



NORTH LANARKSHIRE COUNCIL

Enterprise & Communities
Infrastructure and Transportation
Transportation Engineering

Reproduced by permission of Ordnance Survey
on behalf of HMSO. © Crown copyright and
database right 2021.
All rights reserved. Ordnance Survey Licence
number 100023396

REV	DESCRIPTION	DRAWN BY	CHECKED	DATE

PROJECT TITLE	DPPP
DRAWING TITLE	Proposed Disabled Bay Immediately in front of 1 Poplar Street Airdrie



DRAWN BY DB	DATE DRAWN Aug 22
SCALE NTS	CHECKED BY
DRAWING NUMBER	APPROVED BY



90

88

82

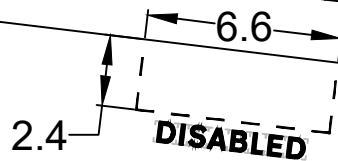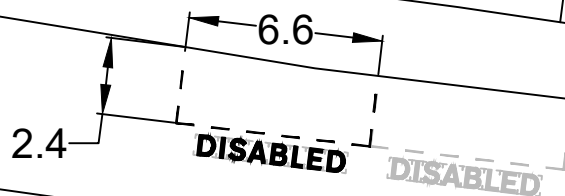

PROGRESS DRIVE



NORTH LANARKSHIRE COUNCIL

Enterprise & Communities
Infrastructure and Transportation
Transportation Engineering

Reproduced by permission of Ordnance Survey
on behalf of HMSO. © Crown copyright and
database right 2021.
All rights reserved. Ordnance Survey Licence
number 100023396


REV	DESCRIPTION	DRAWN BY	CHECKED	DATE

PROJECT TITLE	DPPP
DRAWING TITLE	Proposed Disabled Bay Immediately in front of 82 Progress Drive Caldercruix

DRAWN BY DB	DATE DRAWN Nov 22
SCALE NTS	CHECKED BY
DRAWING NUMBER	APPROVED BY



88

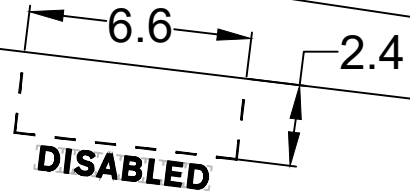

PROGRESS DRIVE



NORTH LANARKSHIRE COUNCIL

Enterprise & Communities
Infrastructure and Transportation
Transportation Engineering

Reproduced by permission of Ordnance Survey
on behalf of HMSO. © Crown copyright and
database right 2021.
All rights reserved. Ordnance Survey Licence
number 100023396

REV	DESCRIPTION	DRAWN BY	CHECKED	DATE


PROJECT TITLE	DPPP
DRAWING TITLE	Proposed Disabled Bay Immediately in front of 88 Progress Drive Caldercruix

DRAWN BY DB	DATE DRAWN Aug 22
SCALE NTS	CHECKED BY
DRAWING NUMBER	APPROVED BY



90

88

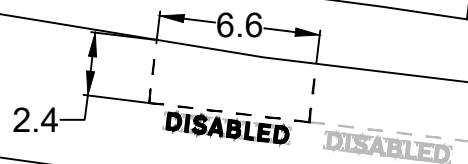

PROGRESS DRIVE



NORTH LANARKSHIRE COUNCIL

Enterprise & Communities
Infrastructure and Transportation
Transportation Engineering

Reproduced by permission of Ordnance Survey
on behalf of HMSO. © Crown copyright and
database right 2021.
All rights reserved. Ordnance Survey Licence
number 100023396

REV	DESCRIPTION	DRAWN BY	CHECKED	DATE


PROJECT TITLE	DPPP
DRAWING TITLE	Proposed Disabled Bay Immediately in front of 90 Progress Drive Caldercruix

DRAWN BY DB	DATE DRAWN Nov 22
SCALE NTS	CHECKED BY
DRAWING NUMBER	APPROVED BY



63

ROCHSOLES DRIVE

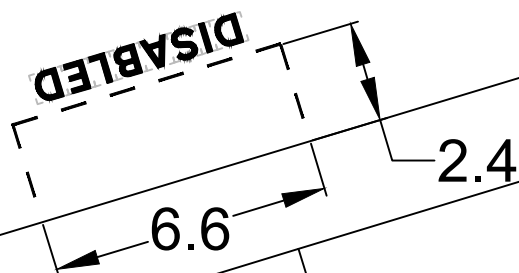

NORTH LANARKSHIRE COUNCIL

Enterprise & Communities
Infrastructure and Transportation
Transportation Engineering

Reproduced by permission of Ordnance Survey
on behalf of HMSO. © Crown copyright and
database right 2021.
All rights reserved. Ordnance Survey Licence
number 100023396

REV	DESCRIPTION	DRAWN BY	CHECKED	DATE

PROJECT TITLE

DPPP

DRAWING TITLE

Proposed Disabled Bay
Immediately opposite
63 Rochsoles Drive
Airdrie

DRAWN BY
DB


DATE DRAWN
Nov 22

SCALE
NTS

CHECKED BY

DRAWING NUMBER

APPROVED BY

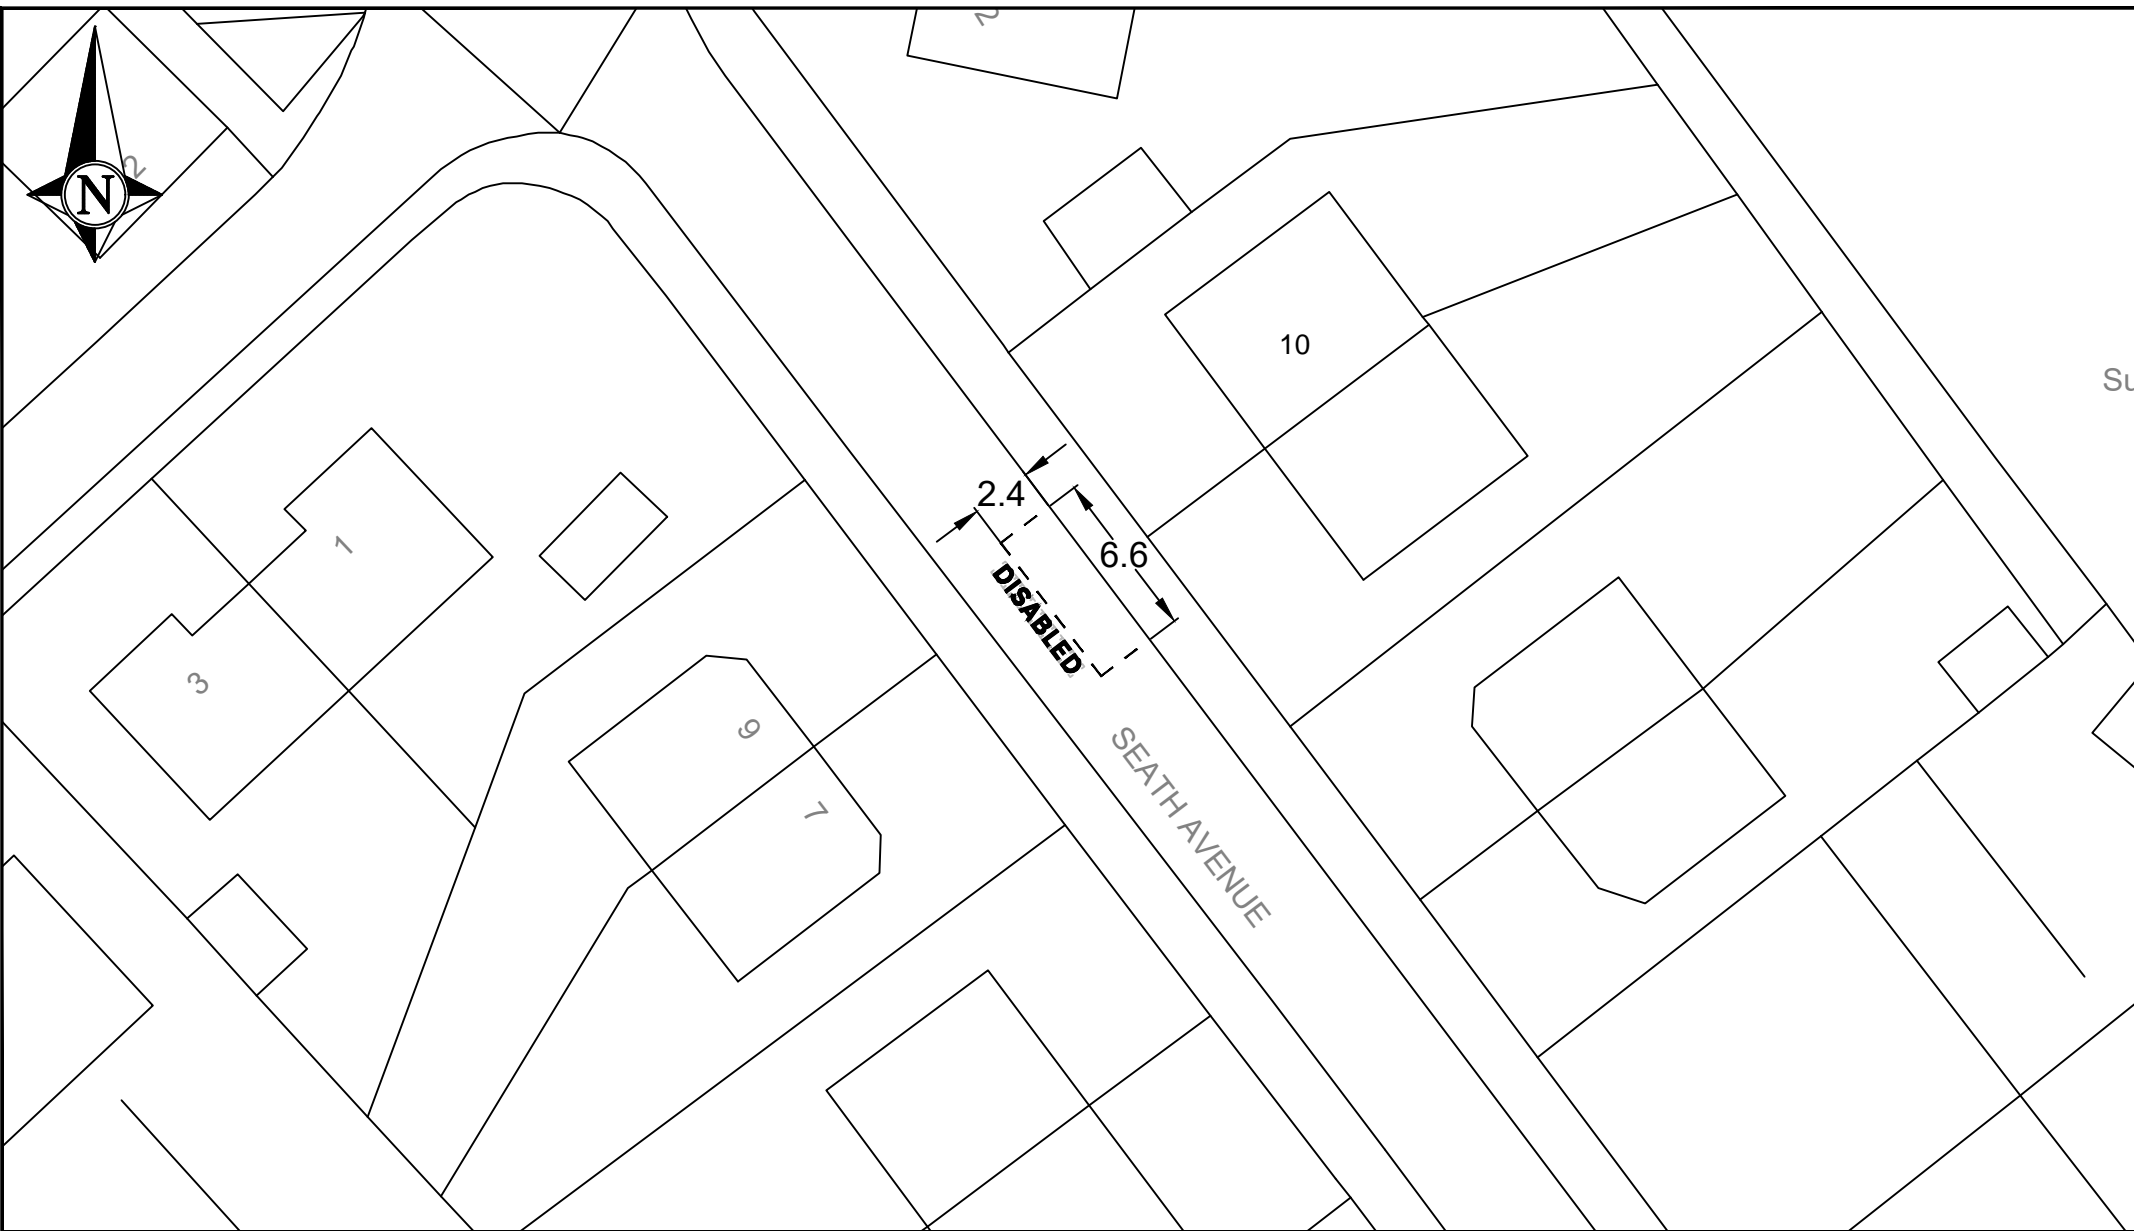


NORTH LANARKSHIRE COUNCIL
 Enterprise & Communities
 Infrastructure and Transportation
 Transportation Engineering

Reproduced by permission of Ordnance Survey
 on behalf of HMSO. © Crown copyright and
 database right 2021.
 All rights reserved. Ordnance Survey Licence
 number 100023396

REV	DESCRIPTION	DRAWN BY	CHECKED	DATE

PROJECT TITLE	DPPP
DRAWING TITLE	Proposed Disabled Bay Opposite 10 Seath Avenue Airdrie

DRAWN BY DB	DATE DRAWN July 22
SCALE NTS	CHECKED BY
DRAWING NUMBER	APPROVED BY

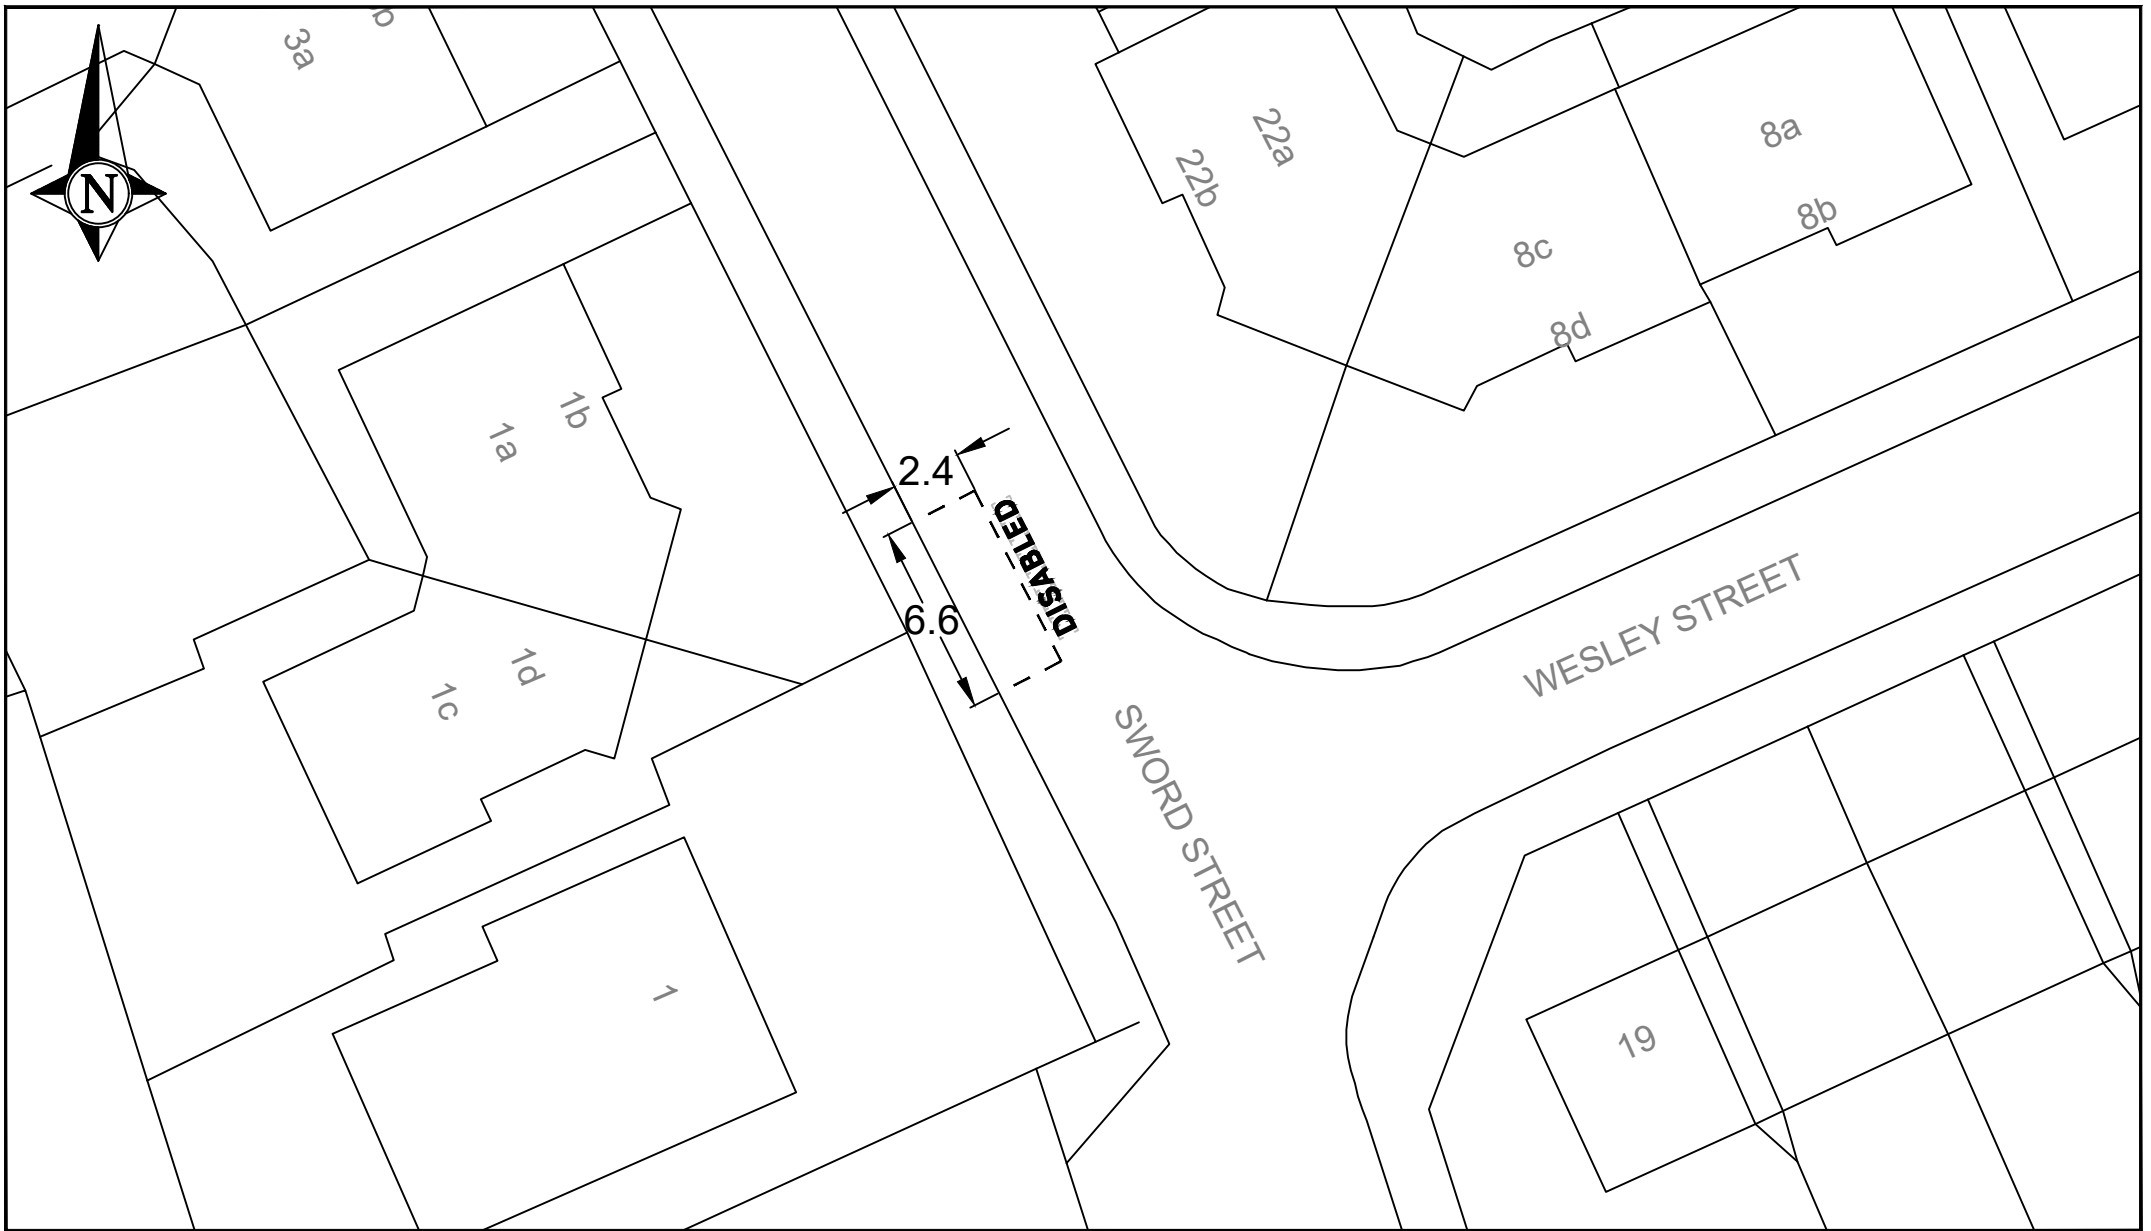


NORTH LANARKSHIRE COUNCIL
 Enterprise & Communities
 Infrastructure and Transportation
 Transportation Engineering

Reproduced by permission of Ordnance Survey
 on behalf of HMSO. © Crown copyright and
 database right 2021.
 All rights reserved. Ordnance Survey Licence
 number 100023396

REV	DESCRIPTION	DRAWN BY	CHECKED	DATE

PROJECT TITLE	DPPP
DRAWING TITLE	Proposed Disabled Bay South east of 1A - 1C Sword Street Airdrie

DRAWN BY DB	DATE DRAWN Aug 22
SCALE NTS	CHECKED BY
DRAWING NUMBER	APPROVED BY

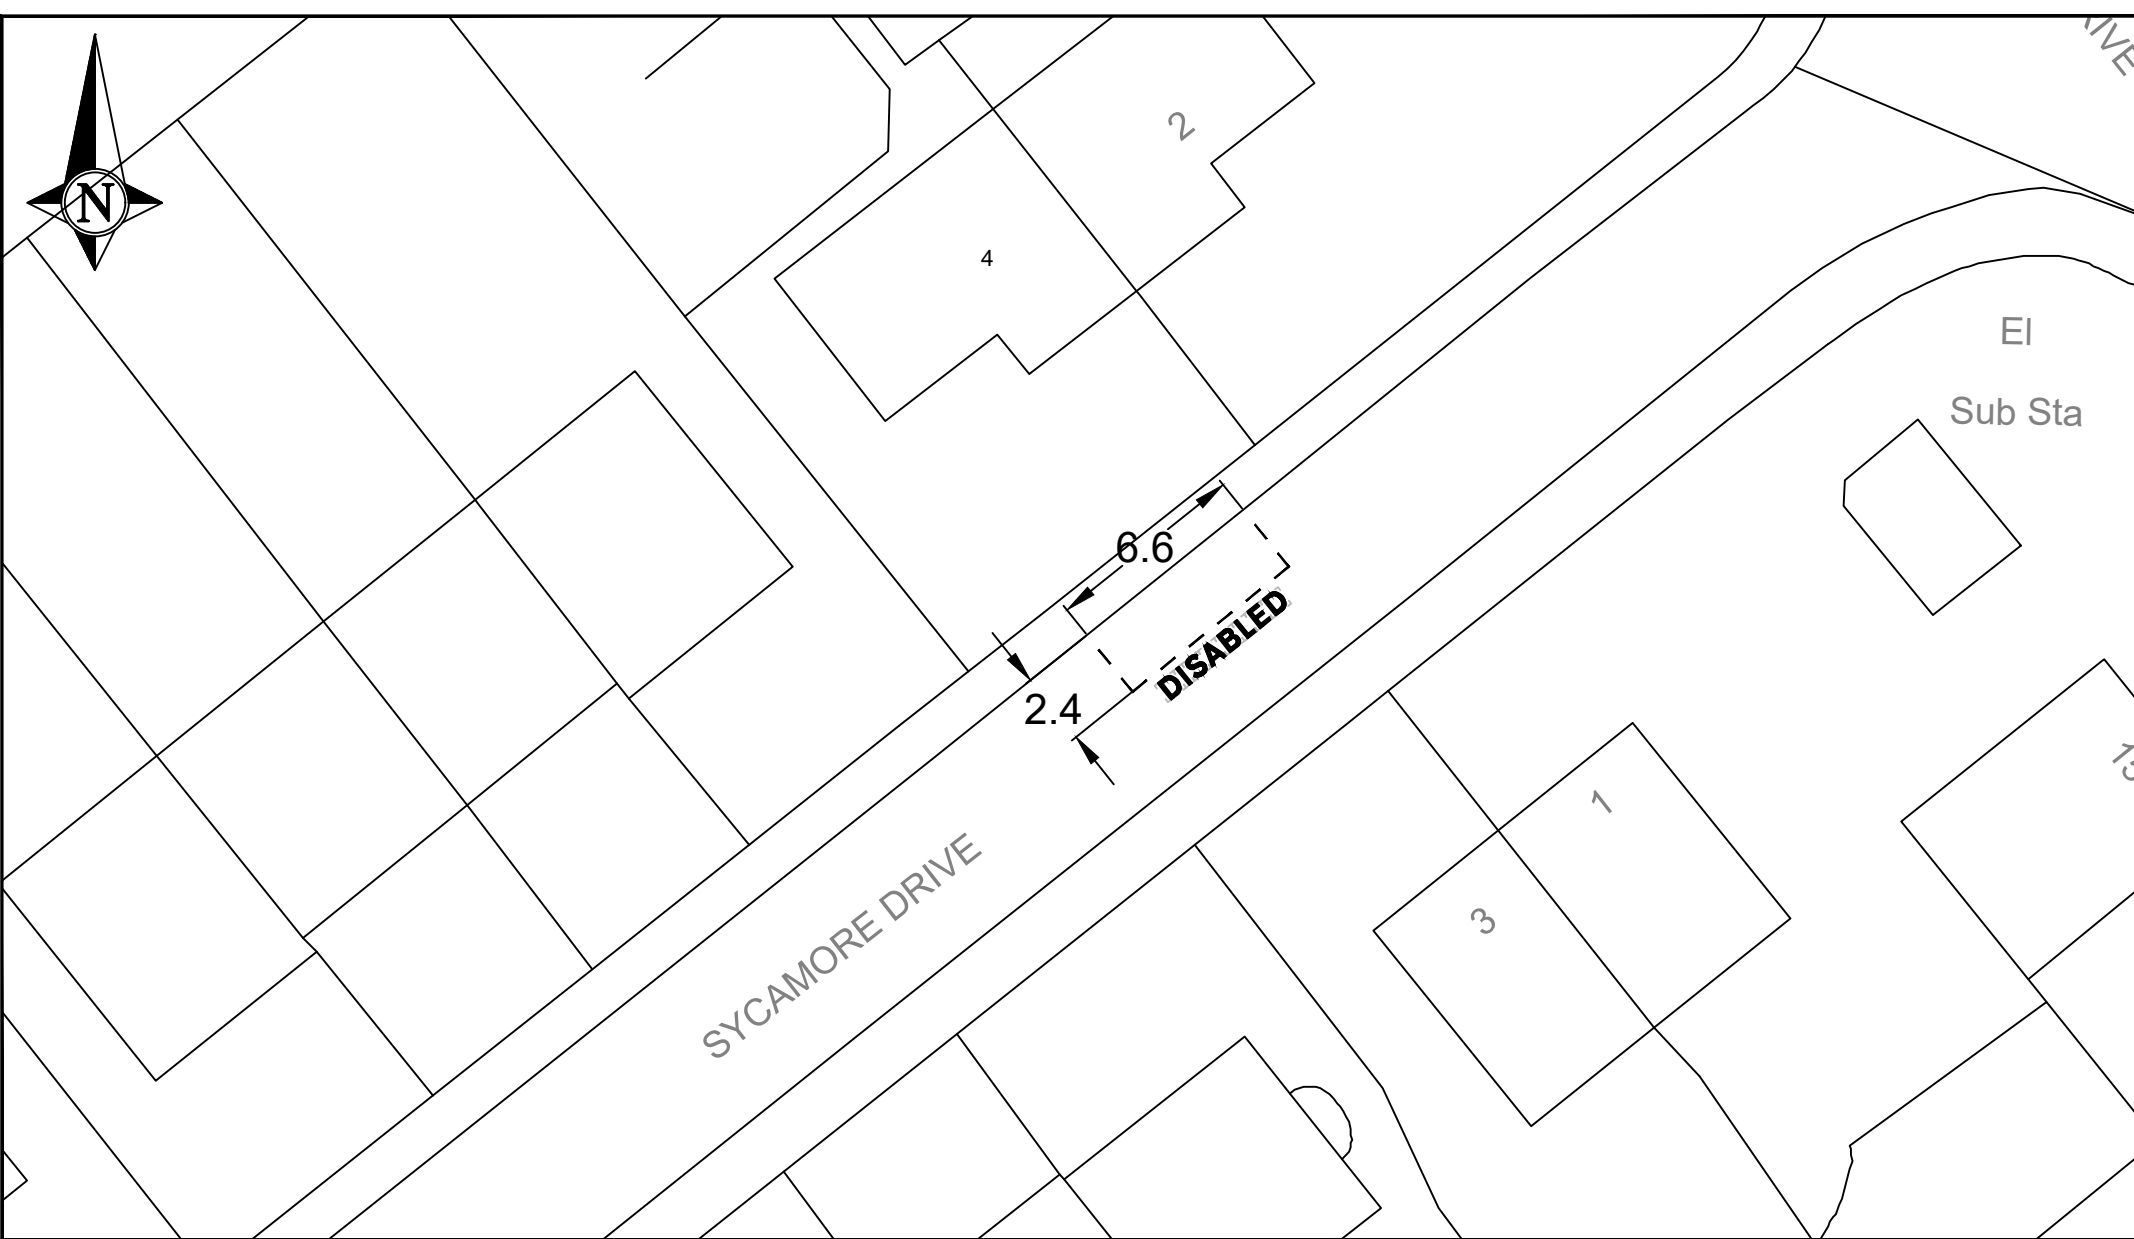

NORTH LANARKSHIRE COUNCIL
Enterprise & Communities
Infrastructure and Transportation
Transportation Engineering

Reproduced by permission of Ordnance Survey
on behalf of HMSO. © Crown copyright and
database right 2021.
All rights reserved. Ordnance Survey Licence
number 100023396

REV	DESCRIPTION	DRAWN BY	CHECKED	DATE

PROJECT TITLE	DPPP
DRAWING TITLE	Proposed Disabled Pav 4 Sycamore Drive Airdrie

DRAWN BY DB	DATE DRAWN July 22
SCALE NTS	CHECKED BY
DRAWING NUMBER	APPROVED BY



WHINHALL AVENUE

DISABLED

6.6

2.4

40

38

32

30

28

26



NORTH LANARKSHIRE COUNCIL

Enterprise & Communities
Infrastructure and Transportation
Transportation Engineering

Reproduced by permission of Ordnance Survey
on behalf of HMSO. © Crown copyright and
database right 2021.
All rights reserved. Ordnance Survey Licence
number 100023396

REV	DESCRIPTION	DRAWN BY	CHECKED	DATE

PROJECT TITLE

DPPP

DRAWING TITLE

Proposed Disabled Bay
Immediately in front of
28 Whinhall Avenue
Airdrie

DRAWN BY
DB

DATE DRAWN
Sep 22

SCALE
NTS

CHECKED BY

DRAWING NUMBER

APPROVED BY



NORTH LANARKSHIRE COUNCIL
Enterprise & Communities
Infrastructure and Transportation
Transportation Engineering

Reproduced by permission of Ordnance Survey
on behalf of HMSO. © Crown copyright and
database right 2021.
All rights reserved. Ordnance Survey Licence
number 100023396

REV	DESCRIPTION	DRAWN BY	CHECKED	DATE

PROJECT TITLE	DPPP
DRAWING TITLE	Proposed Disabled Bays North of and south east of 2A-E Wilson Street Airdrie

DRAWN BY DB	DATE DRAWN July 22
SCALE NTS	CHECKED BY
DRAWING NUMBER	APPROVED BY



WOODSIDE DRIVE

2.4

1.0

DISABLED

6.6

58

60

50

52



NORTH LANARKSHIRE COUNCIL

Enterprise & Communities
Infrastructure and Transportation
Transportation Engineering

Reproduced by permission of Ordnance Survey
on behalf of HMSO. © Crown copyright and
database right 2021.
All rights reserved. Ordnance Survey Licence
number 100023396

REV	DESCRIPTION	DRAWN BY	CHECKED	DATE

PROJECT TITLE	DPPP
DRAWING TITLE	Proposed Disabled Bay Immediately in front of 58 Woodside Drive Calderbank

DRAWN BY DB	DATE DRAWN Mar 22
SCALE NTS	CHECKED BY
DRAWING NUMBER	APPROVED BY