


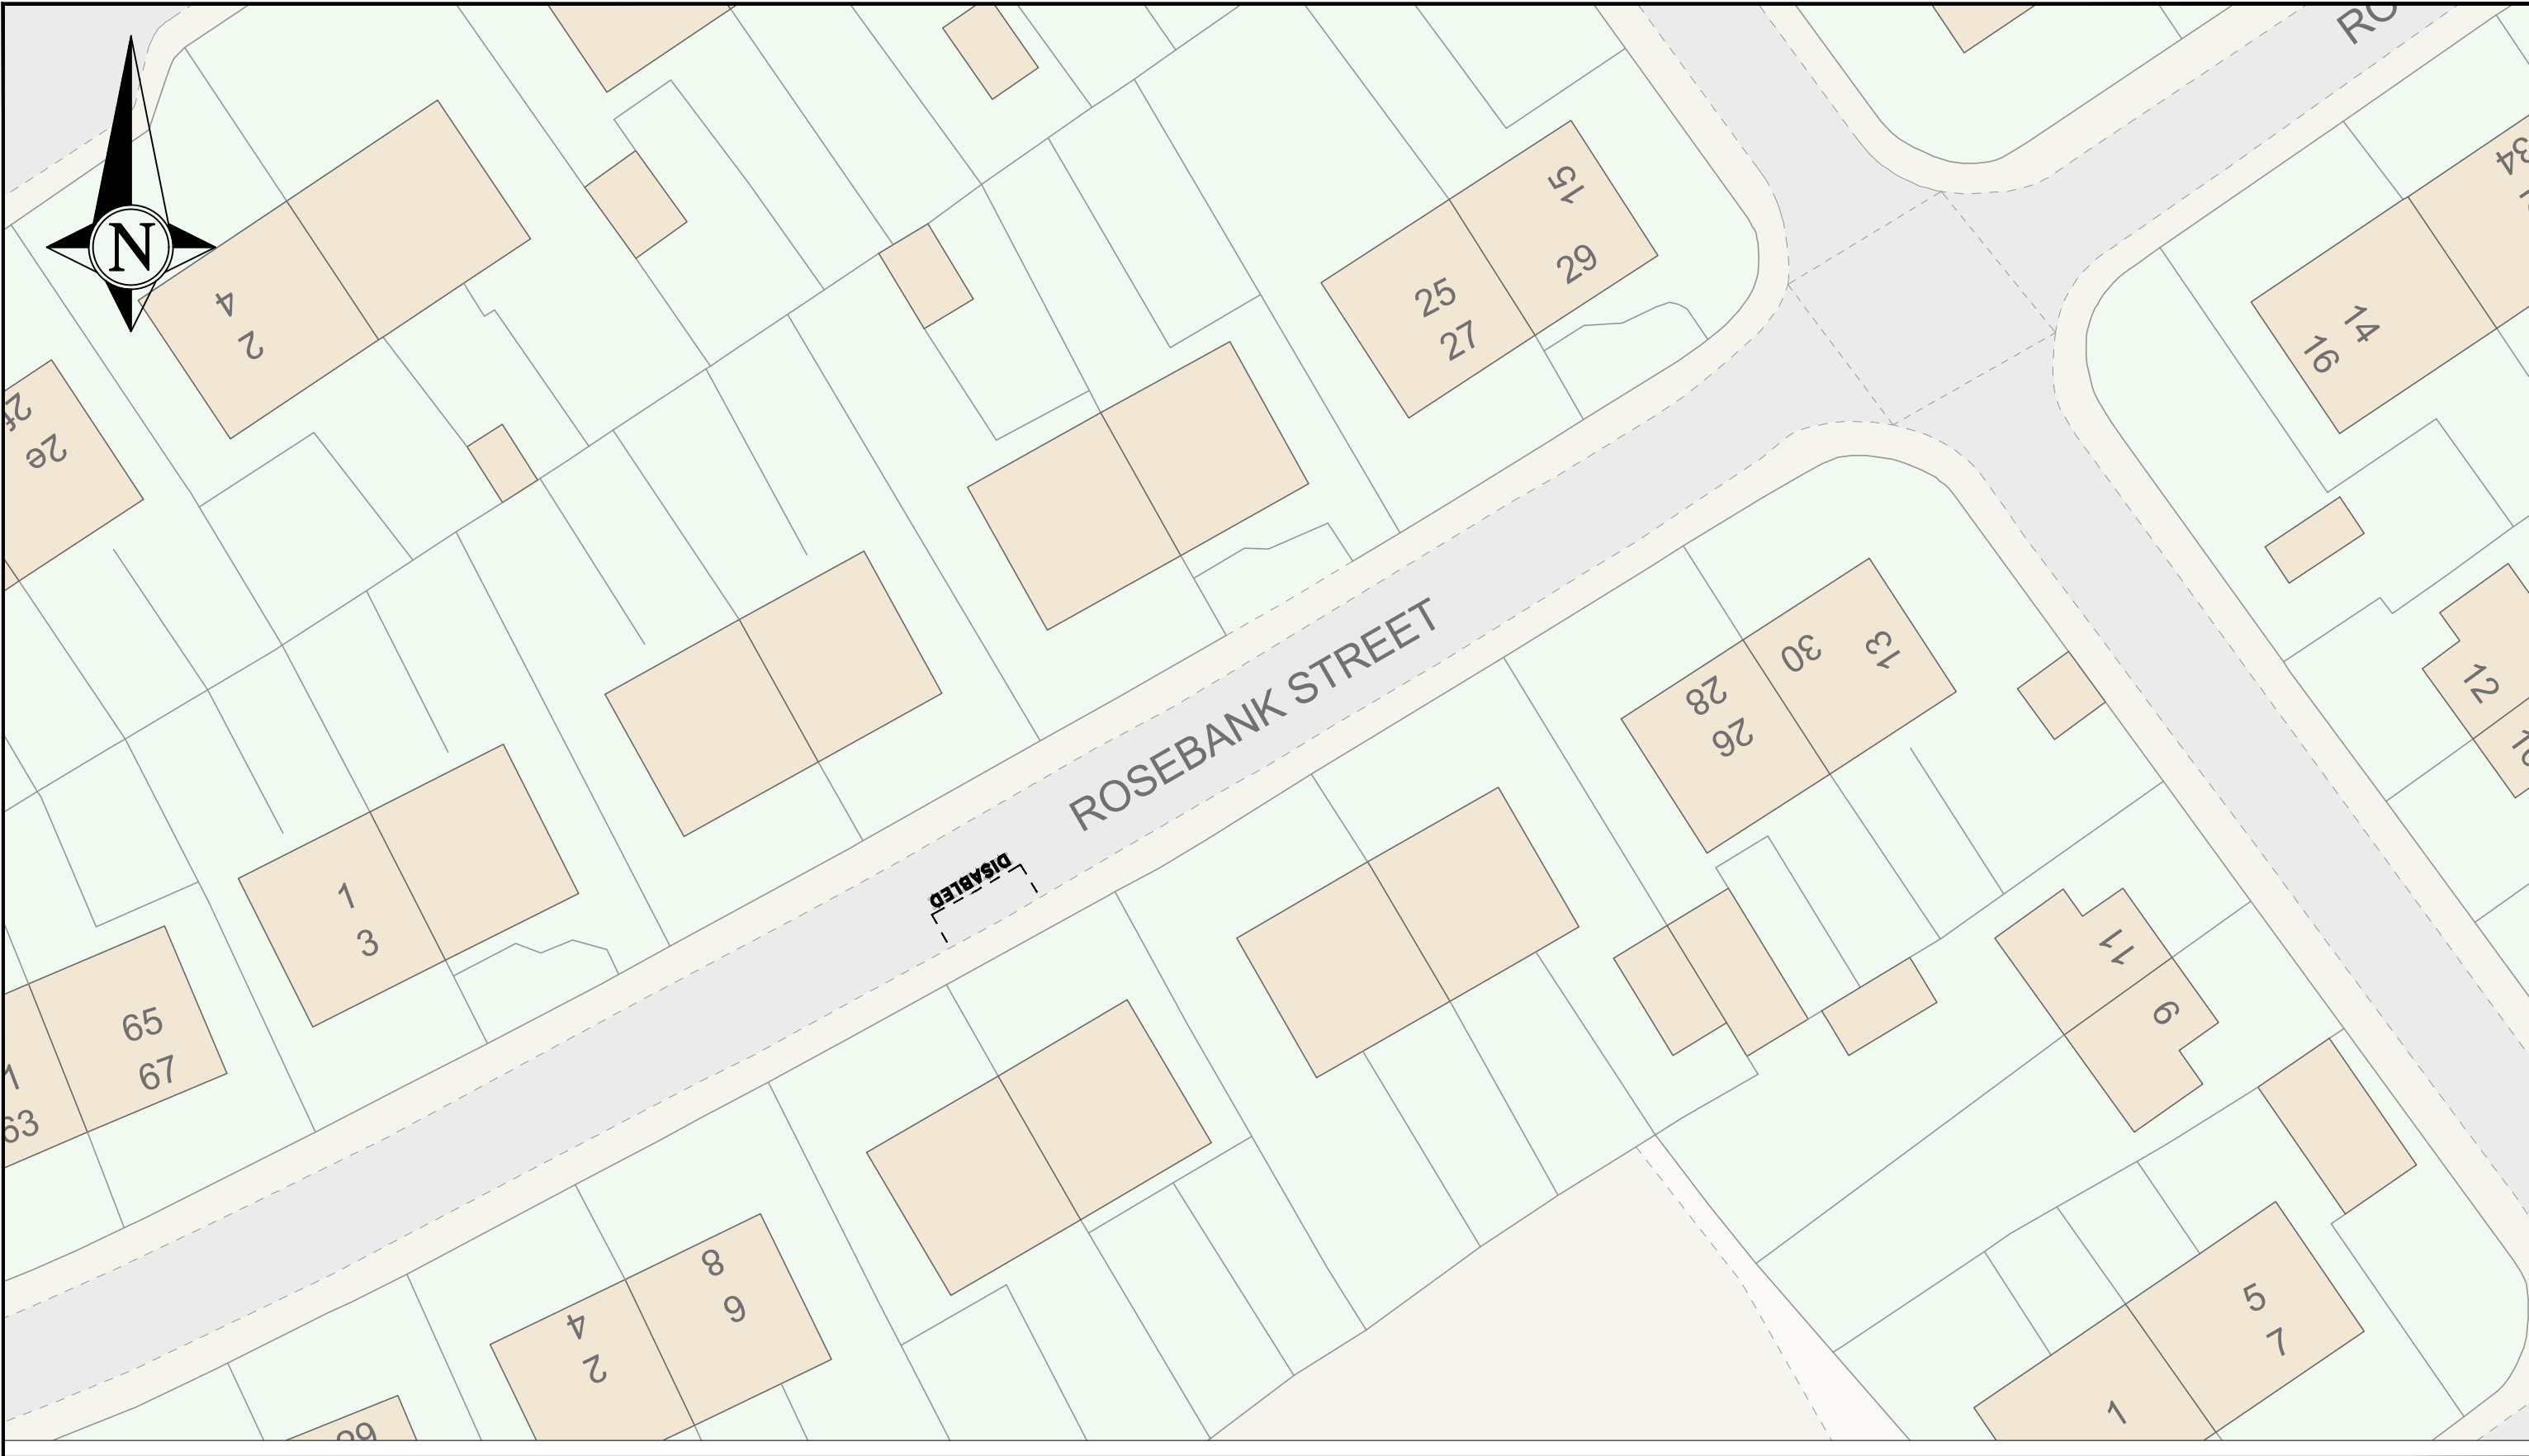

NORTH LANARKSHIRE COUNCIL
Enterprise & Communities
Infrastructure and Transportation
Transportation Engineering

Reproduced by permission of Ordnance Survey
on behalf of HMSO. © Crown copyright
and database right 2023.
All rights reserved. Ordnance Survey
Licence number **AC0000819817**

REV	DESCRIPTION	DRWN	CHKD	DATE

PROJECT TITLE
RT-23-062 Signing & Lining Contract
DRAWING TITLE
14 Rosebank Street Airdrie

DRAWN BY DL	DATE DRAWN 09/01/2025
SCALE NTS	CHECKED BY DH
DRAWING NUMBER	APPROVED BY DH

28

GARTNESS DRIVE

DISABLED DISABLED

EXISTING BAY

PROPOSED BAY

17
19

13
15




ENVIRONMENTAL SERVICES
ROADS PROJECTS (SOUTHERN)
FLEMING HOUSE
2 TRYST ROAD
CUMBERNAULD
G67 1JW
Tel: 01698 274274
Fax: 01698 302118

SUFFIX	DATE	REVISIONS	INIT.

DRAWN BY	INT.
CHECKED BY	BA
SCALES	GW
N/A	

TITLE
Proposed Disabled Persons'
Parking Place
In front of 13- 15 Gartness Drive
Airdrie

DRAWING No
TMS064
FILE No
TMS064/2265
PROJECT No
TMS064
DATE ISSUED
Apr 21

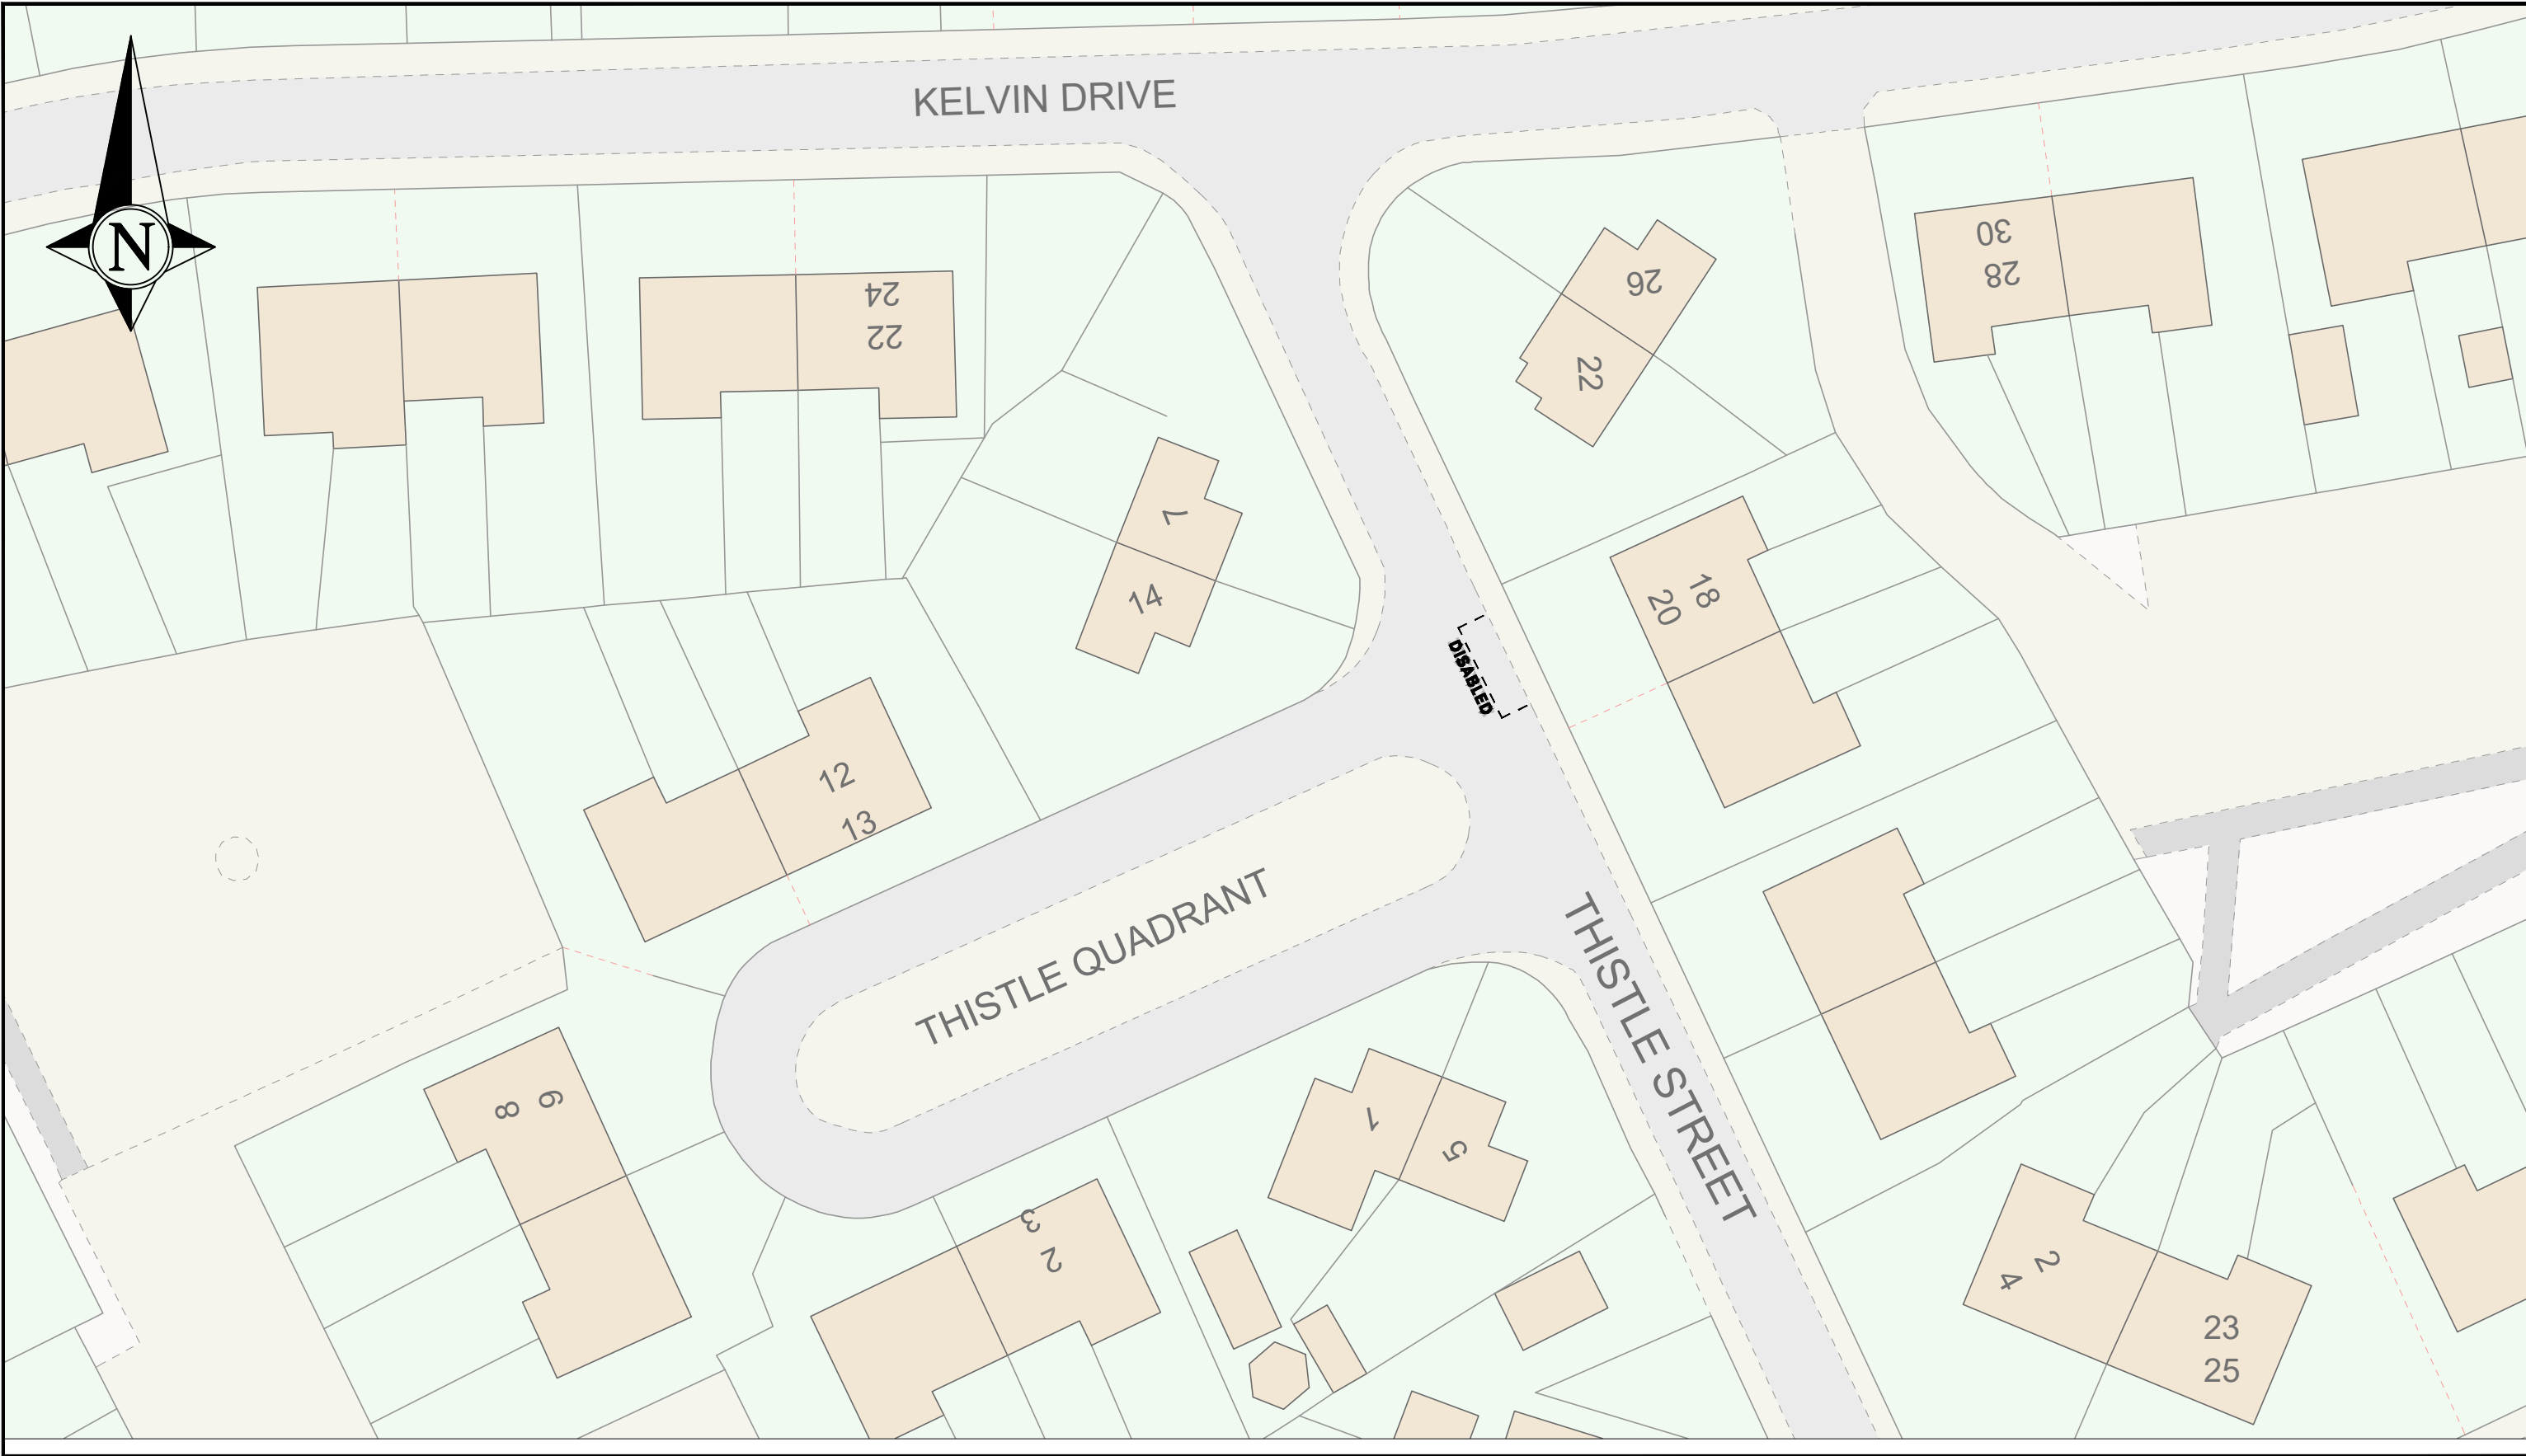

NORTH LANARKSHIRE COUNCIL
Enterprise & Communities
Infrastructure and Transportation
Transportation Engineering

Reproduced by permission of Ordnance Survey
on behalf of HMSO. © Crown copyright
and database right 2023.
All rights reserved. Ordnance Survey
Licence number **AC0000819817**

REV	DESCRIPTION	DRWN	CHKD	DATE

PROJECT TITLE
RT-23-062 Signing & Lining Contract
DRAWING TITLE
20 Thistle Street Airdrie

DRAWN BY DL	DATE DRAWN 09/01/2025
SCALE NTS	CHECKED BY DH
DRAWING NUMBER	APPROVED BY DH




ENVIRONMENTAL SERVICES
ROADS PROJECTS (SOUTHERN)
FLEMING HOUSE
2 TRYST ROAD
CUMBERNAULD
G67 1JW
Tel: 01698 274274
Fax: 01698 302118

SUFFIX	DATE	REVISIONS	INIT.

DRAWN BY	INIT.
CHECKED BY	BA
SCALES	GW
N/A	

TITLE
Proposed Disabled Persons'
Parking Place
Immediately northeast of
2E Wilson Street ,Airdrie

DRAWING No
TMS064
FILE No
TMS064/2212
PROJECT No
TMS064
DATE ISSUED
Mar 21

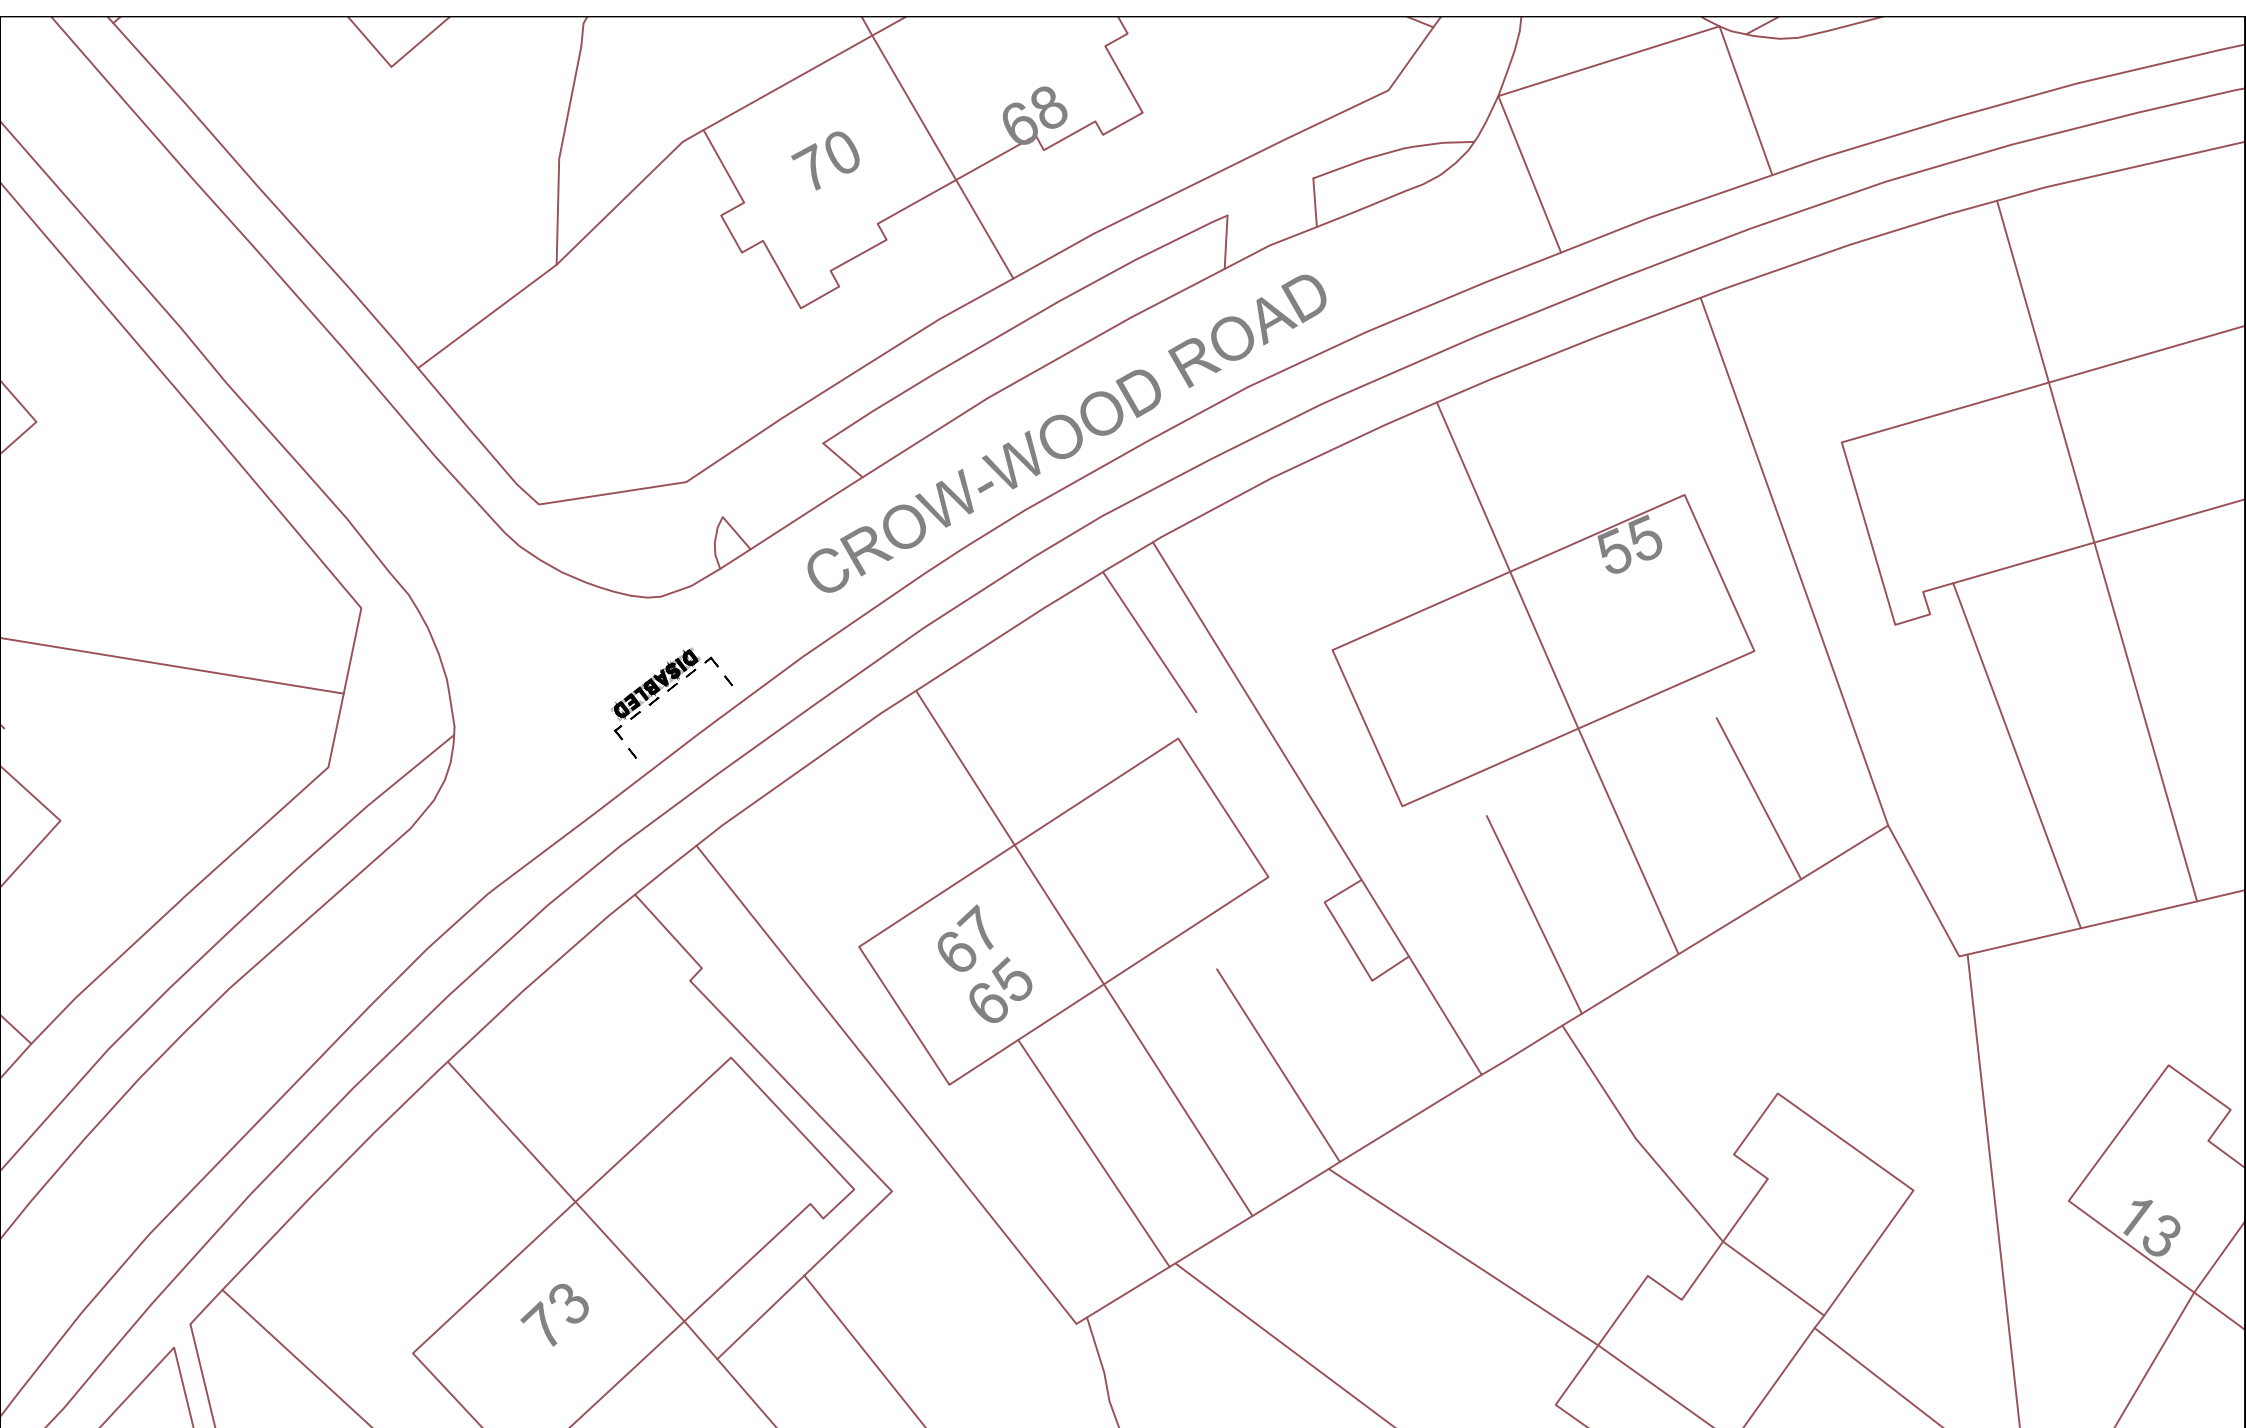

 North Lanarkshire Council	ENVIRONMENTAL SERVICES		SUFFIX	DATE	REVISIONS	INIT.	INIT.	TITLE	DRAWING No
	ROADS PROJECTS (SOUTHERN)						BA	Proposed Disabled Persons'	TMS064
	FLEMING HOUSE						GW	Parking Place	FILE No
	2 TRYST ROAD							In front of 65-67 Crow-Wood Road	TMS064/2248
	CUMBERNAULD							Airdrie	PROJECT No
	G67 1JW								TMS064
Tel: 01698 274274								DATE ISSUED	Mar 21
Fax: 01698 302118									




NORTH LANARKSHIRE COUNCIL
Enterprise & Communities
Infrastructure and Transportation
Transportation Engineering

Reproduced by permission of Ordnance Survey
on behalf of HMSO. © Crown copyright
and database right 2023.
All rights reserved. Ordnance Survey
Licence number **AC0000819817**

REV	DESCRIPTION	DRWN	CHKD	DATE

PROJECT TITLE
RT-23-062 Signing & Lining Contract
DRAWING TITLE
6a Wellwynd Road Airdrie


DRAWN BY DL	DATE DRAWN 09/01/2025
SCALE NTS	CHECKED BY DH
DRAWING NUMBER	APPROVED BY DH

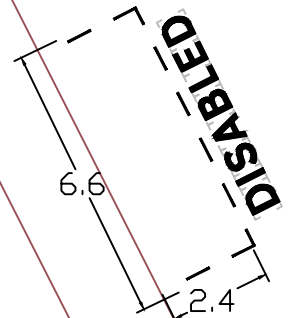[illegible]

	INIT.
DRAWN BY	BA
CHECKED BY	GW
SCALES N/A	

TITLE	Proposed Disabled Persons' Parking Place Immediately in front of 6A - 6B Wellwynd ,Airdrie
-------	---

DRAWING No	TMS064
FILE No	TMS064/2020
PROJECT No	TMS064
DATE ISSUED	Mar 21

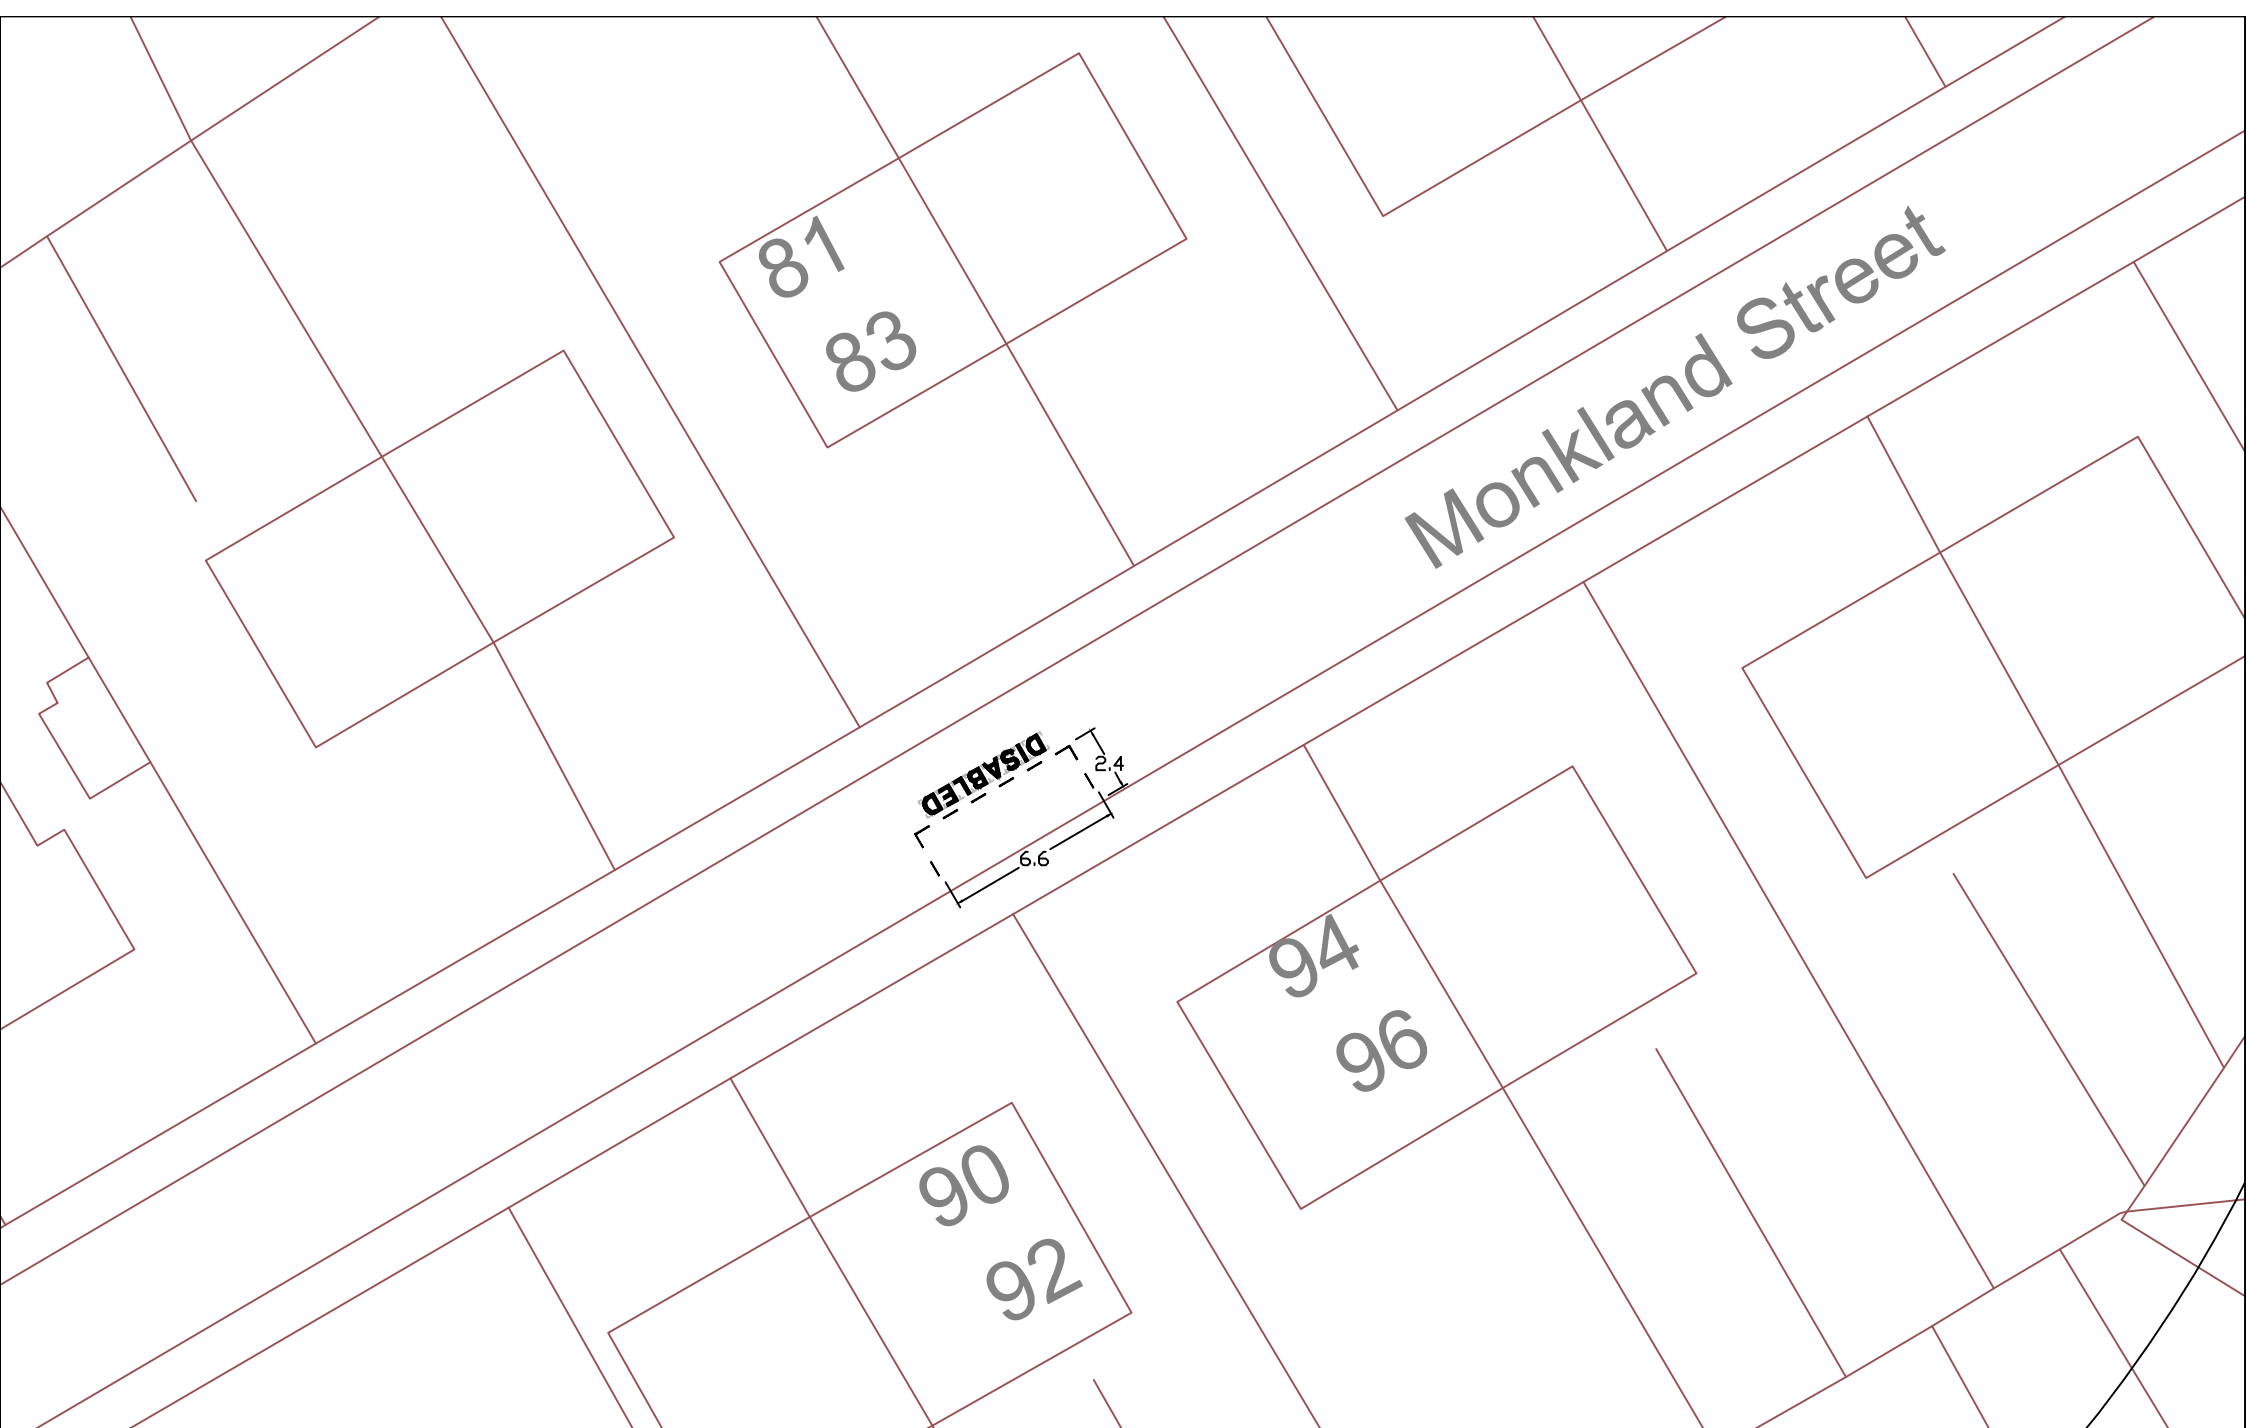


ENVIRONMENTAL SERVICES
ROADS PROJECTS (SOUTHERN)
FLEMING HOUSE
2 TRYST ROAD
CUMBERNAULD
G67 1JW
Tel: 01698 274274
Fax: 01698 302118

SUFFIX	DATE	REVISIONS	INIT.

DRAWN BY	INIT.
CHECKED BY	BA
SCALES	GW
N/A	

TITLE
Proposed Disabled Persons'
Parking Place
Immediately in front of
94 -96 Monkland Street

DRAWING No
TMS064
FILE No
TMS064/2243
PROJECT No
TMS064
DATE ISSUED
Jul 20

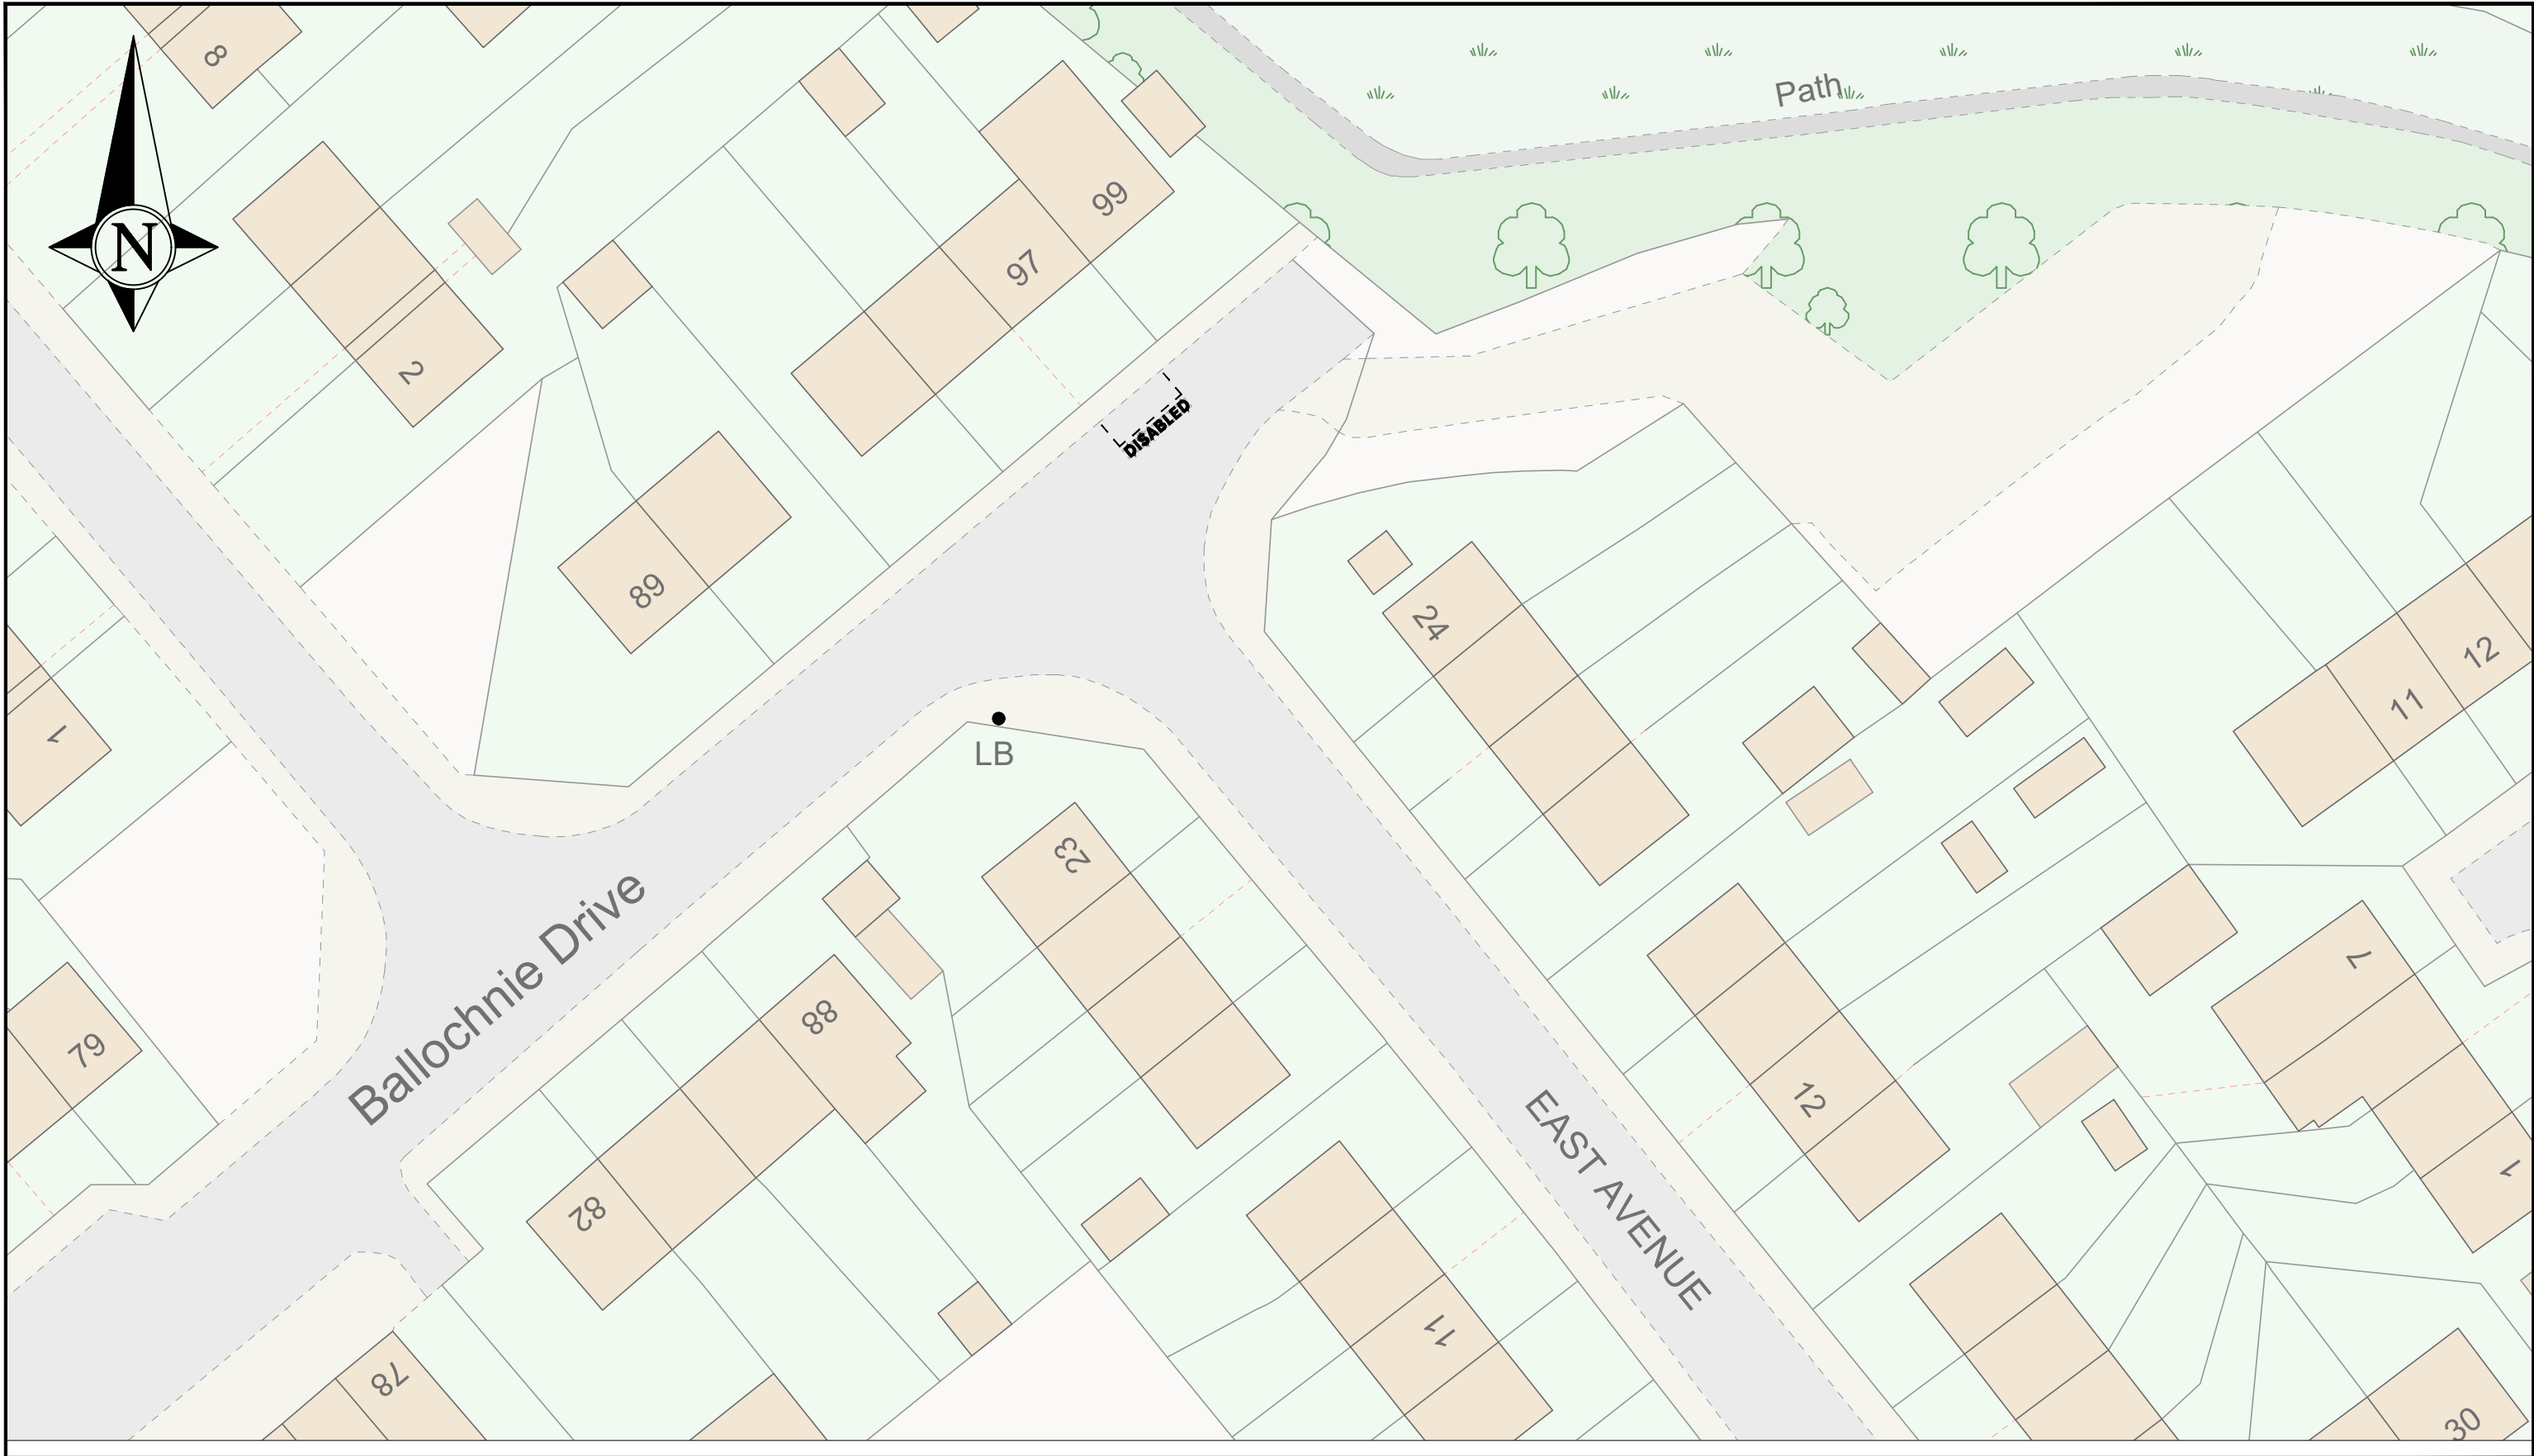


NORTH LANARKSHIRE COUNCIL
Enterprise & Communities
Infrastructure and Transportation
Transportation Engineering

Reproduced by permission of Ordnance Survey
on behalf of HMSO. © Crown copyright
and database right 2023.
All rights reserved. Ordnance Survey
Licence number **AC0000819817**

REV	DESCRIPTION	DRWN	CHKD	DATE

PROJECT TITLE
RT-23-062 Signing & Lining Contract
DRAWING TITLE
97 Ballochnie Drive Airdrie

DRAWN BY DL	DATE DRAWN 09/01/2025
SCALE NTS	CHECKED BY DH
DRAWING NUMBER	APPROVED BY DH

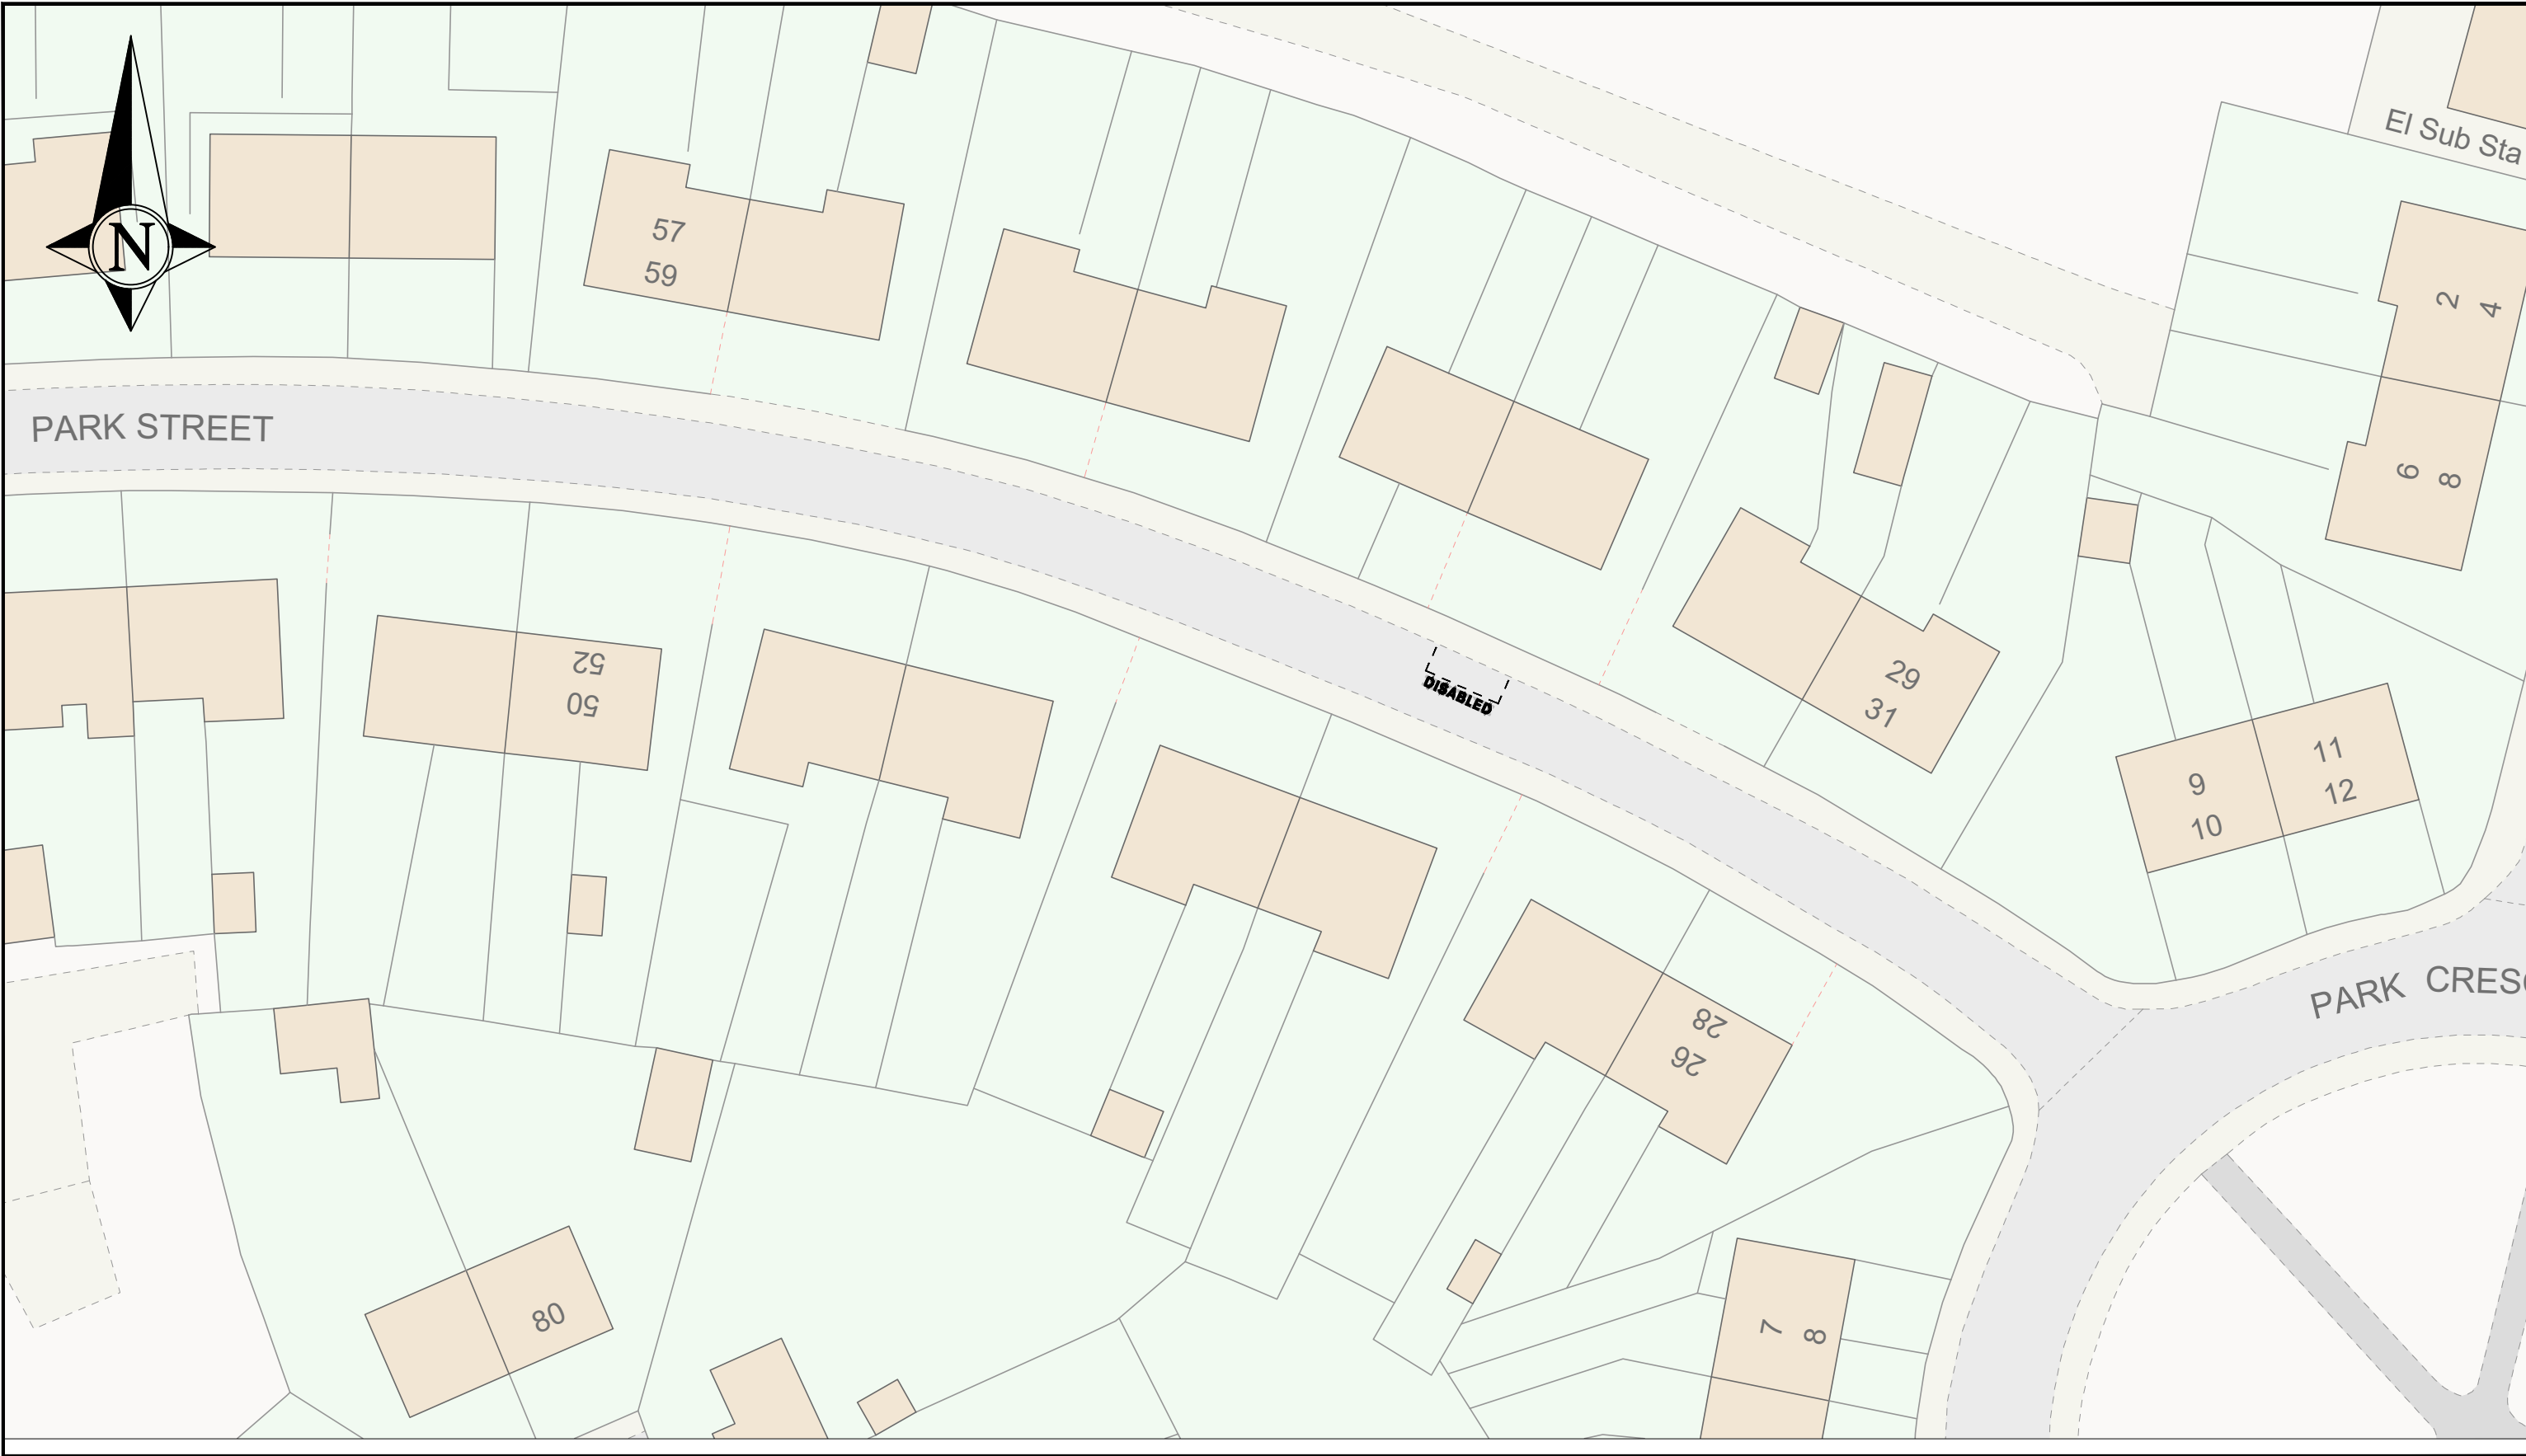

NORTH LANARKSHIRE COUNCIL
Enterprise & Communities
Infrastructure and Transportation
Transportation Engineering

Reproduced by permission of Ordnance Survey
on behalf of HMSO. © Crown copyright
and database right 2023.
All rights reserved. Ordnance Survey
Licence number **AC0000819817**

REV	DESCRIPTION	DRWN	CHKD	DATE

PROJECT TITLE

**RT-23-062
Signing & Lining Contract**

DRAWING TITLE

**34 Park Street
Airdrie**

DRAWN BY DL	DATE DRAWN 09/01/2025
SCALE NTS	CHECKED BY DH
DRAWING NUMBER	APPROVED BY DH

59

51
49

45
47

PARK STREET

DISABLED



ENVIRONMENTAL SERVICES
ROADS PROJECTS (SOUTHERN)
FLEMING HOUSE
2 TRYST ROAD
CUMBERNAULD
G67 1JW
Tel: 01698 274274
Fax: 01698 302118

SUFFIX	DATE	REVISIONS	INT.

DRAWN BY	INT.
CHECKED BY	BA
SCALES	GW
N/A	

TITLE
Proposed Disabled Persons'
Parking Place
In front of 45-47 Park Street
Airdrie

DRAWING No	TMS064
FILE No	TMS064/2199
PROJECT No	TMS064
DATE ISSUED	Apr 21



NORTH LANARKSHIRE COUNCIL
Enterprise & Communities
Infrastructure and Transportation
Transportation Engineering

Reproduced by permission of Ordnance Survey
on behalf of HMSO. © Crown copyright
and database right 2023.
All rights reserved. Ordnance Survey
Licence number **AC0000819817**

REV	DESCRIPTION	DRWN	CHKD	DATE

PROJECT TITLE
RT-23-062 Signing & Lining Contract
DRAWING TITLE
83 Park Street Airdrie

DRAWN BY DL	DATE DRAWN 09/01/2025
SCALE NTS	CHECKED BY DH
DRAWING NUMBER	APPROVED BY DH