



1

5

7

6.6

2.4

CARNBROE ROAD

DISABLED

Existing bay




**NORTH LANARKSHIRE COUNCIL**

Enterprise & Communities  
Infrastructure and Transportation  
Transportation Engineering

Reproduced by permission of Ordnance Survey  
on behalf of HMSO. © Crown copyright and  
database right 2021.  
All rights reserved. Ordnance Survey Licence  
number 100023396

REV	DESCRIPTION	DRAWN BY	CHECKED	DATE

PROJECT TITLE	DPPP	DRAWN BY	DB	DATE DRAWN	July 22
DRAWING TITLE	Proposed Disabled Bay Immediately in front of 7 Carnbroe Road Bellshill	SCALE	NTS	CHECKED BY	
		DRAWING NUMBER		APPROVED BY	

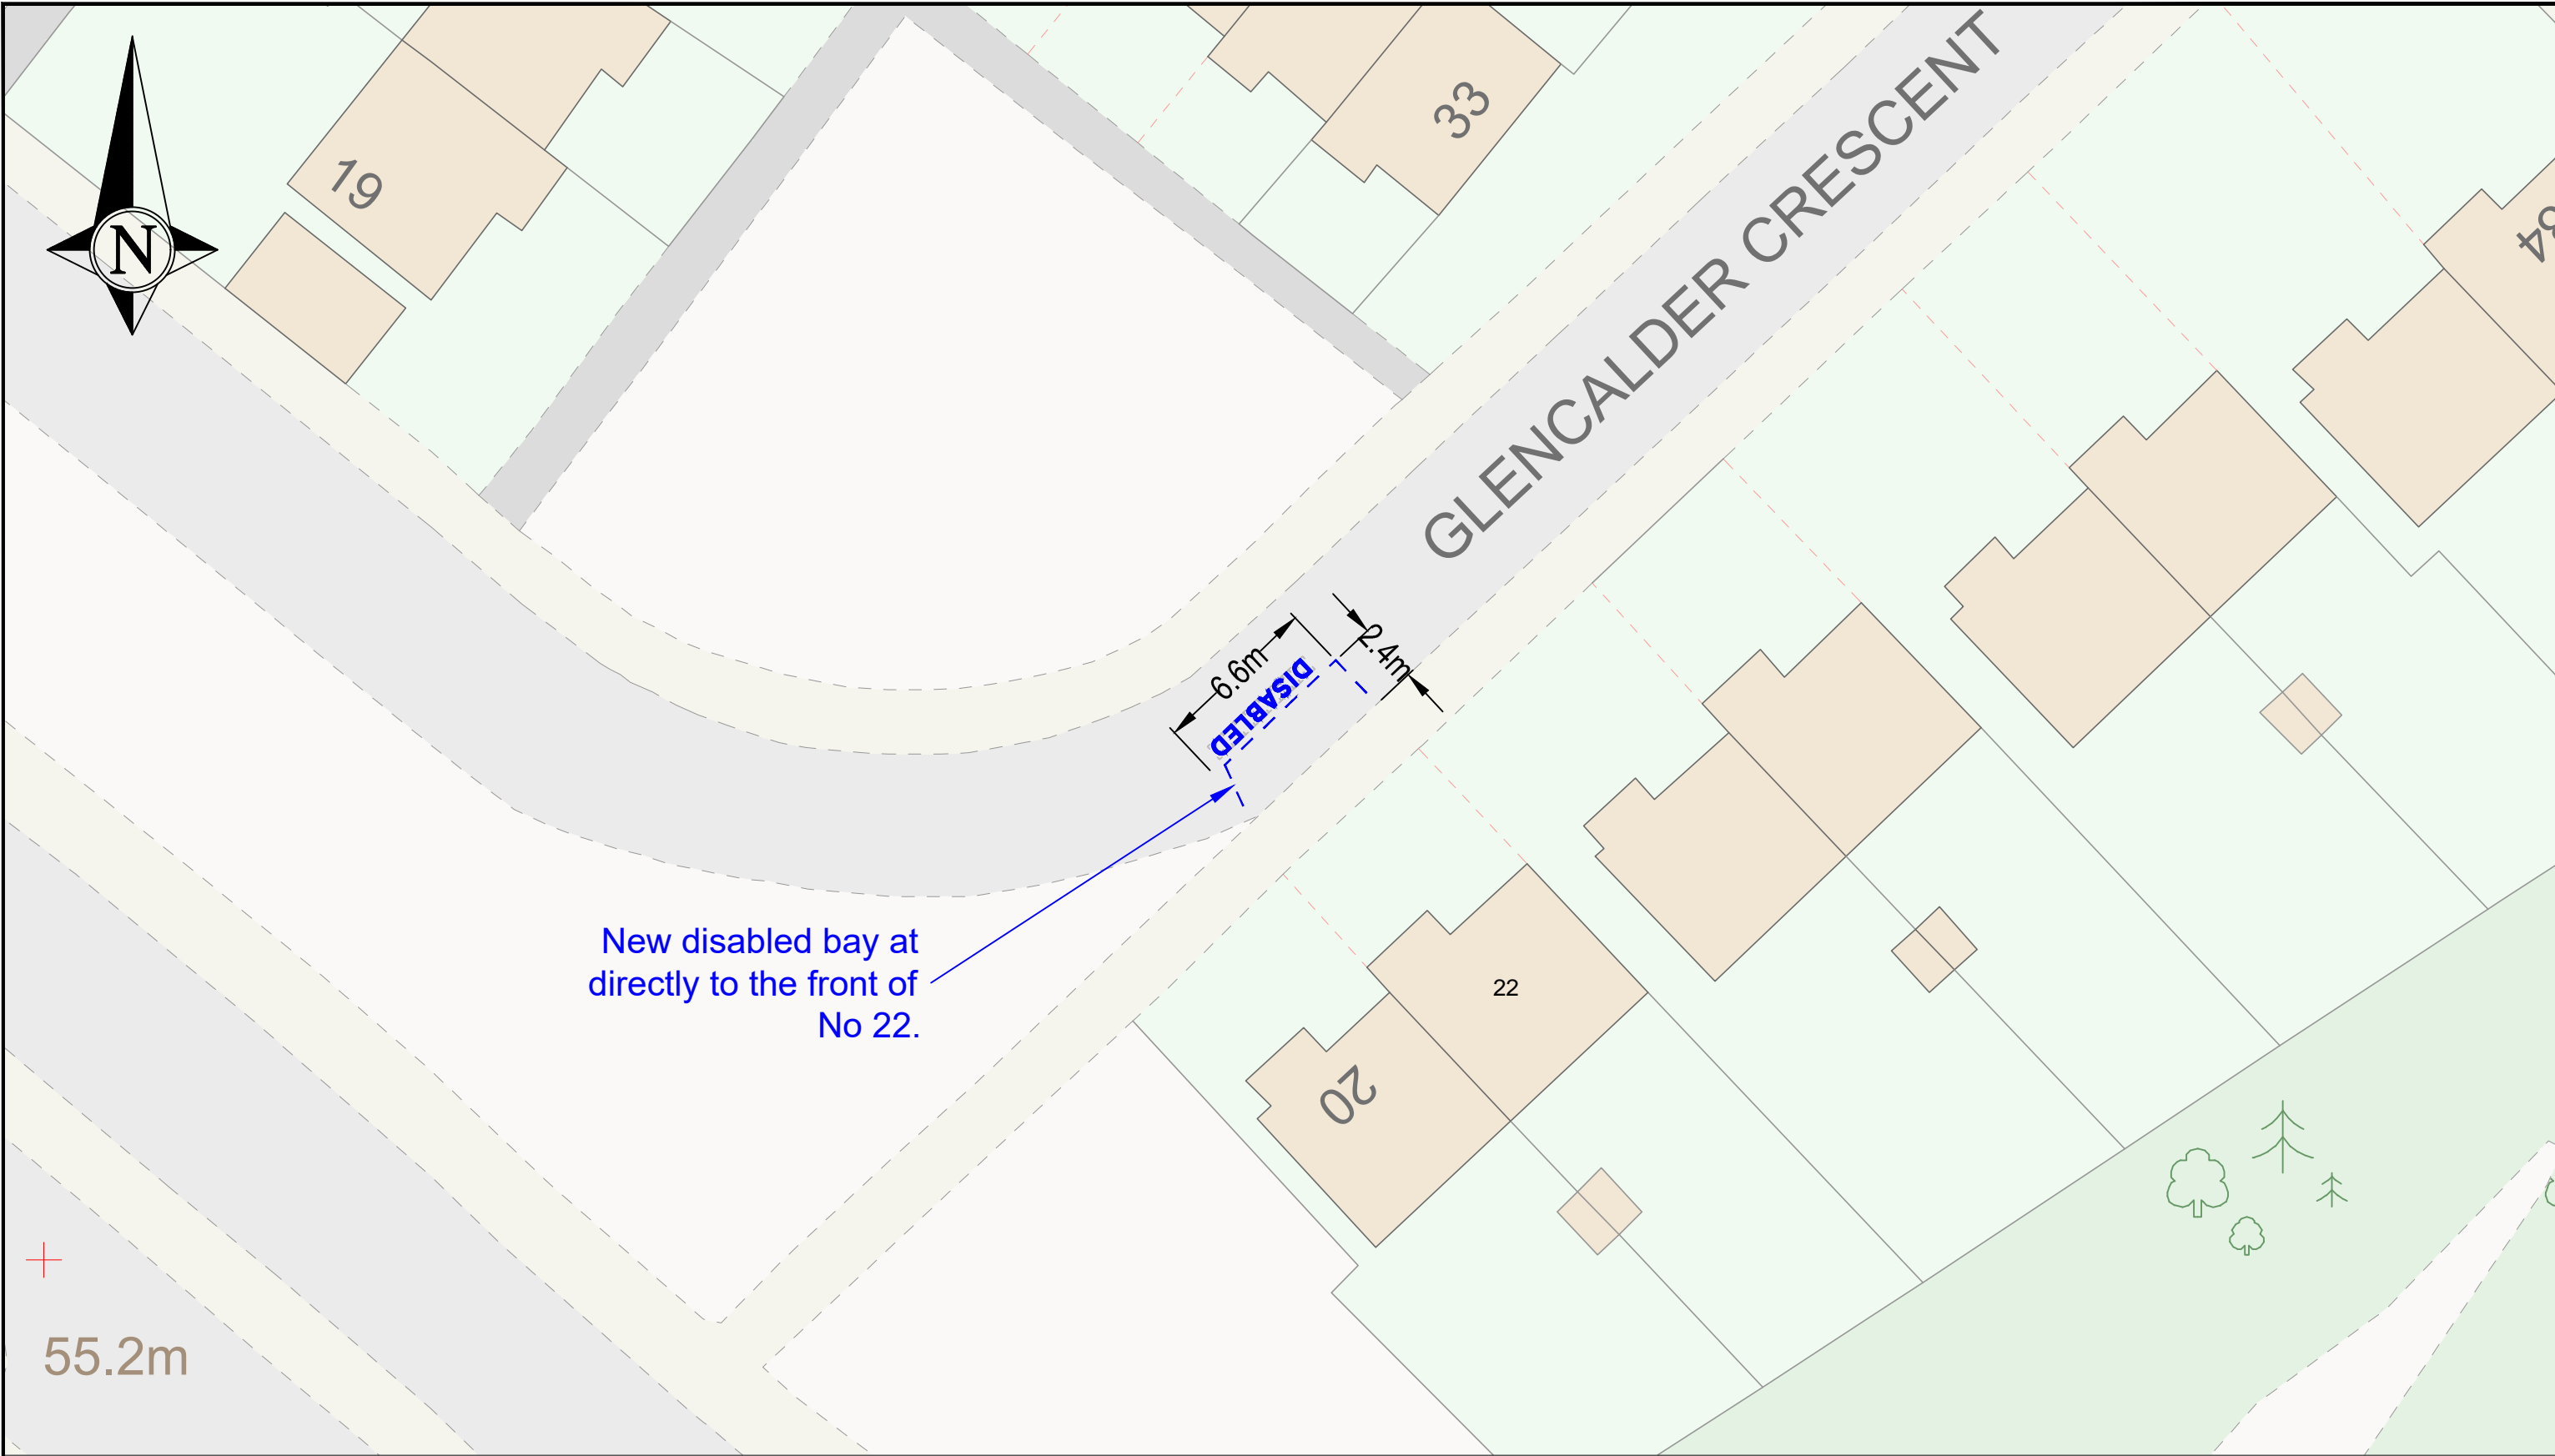

**NORTH LANARKSHIRE COUNCIL**  
Enterprise & Communities  
Infrastructure and Transportation  
Transportation Engineering

---

Reproduced by permission of Ordnance Survey  
on behalf of HMSO. © Crown copyright  
and database right 2024.  
All rights reserved. Ordnance Survey  
Licence number **AC0000819817**

REV	DESCRIPTION	DRWN	CHKD	DATE

PROJECT TITLE
RT-23-062 Signing & Lining Contract
DRAWING TITLE
22 Glencalder Crescent Bellshill

DRAWN BY CM	DATE DRAWN 03.12.24
SCALE NTS	CHECKED BY
DRAWING NUMBER	APPROVED BY



39

33

HUNTLY AVENUE

2.4

DISABLED

6.6

32 to 38



**NORTH LANARKSHIRE COUNCIL**  
Enterprise & Communities  
Infrastructure and Transportation  
Transportation Engineering

Reproduced by permission of Ordnance Survey  
on behalf of HMSO. © Crown copyright and  
database right 2021.  
All rights reserved. Ordnance Survey Licence  
number 100023396

REV	DESCRIPTION	DRAWN BY	CHECKED	DATE

PROJECT TITLE	DPPP
DRAWING TITLE	Proposed Disabled Bay Immediately opposite 32 Huntly Avenue Bellshill

DRAWN BY DB	DATE DRAWN Feb 22
SCALE NTS	CHECKED BY
DRAWING NUMBER	APPROVED BY



New disabled bay at  
directly outside No 110.

DISABLED

6.6m

2.4m

LIBERTY ROAD

114

110

102



**NORTH LANARKSHIRE COUNCIL**

Enterprise & Communities  
Infrastructure and Transportation  
Transportation Engineering

Reproduced by permission of Ordnance Survey  
on behalf of HMSO. © Crown copyright  
and database right 2024.  
All rights reserved. Ordnance Survey  
Licence number **AC0000819817**

REV	DESCRIPTION	DRWN	CHKD	DATE

PROJECT TITLE
<b>RT-23-062 Signing &amp; Lining Contract</b>

DRAWING TITLE
<b>110 Liberty Road Bellshill</b>

DRAWN BY <b>CM</b>	DATE DRAWN <b>03.12.24</b>
SCALE <b>NTS</b>	CHECKED BY
DRAWING NUMBER	APPROVED BY




49

NAPIER SQUARE

42

40

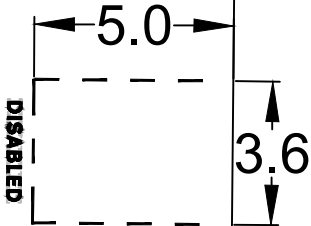

**NORTH LANARKSHIRE COUNCIL**

Enterprise & Communities  
Infrastructure and Transportation  
Transportation Engineering

Reproduced by permission of Ordnance Survey  
on behalf of HMSO. © Crown copyright and  
database right 2021.  
All rights reserved. Ordnance Survey Licence  
number 100023396

REV	DESCRIPTION	DRAWN BY	CHECKED	DATE

PROJECT TITLE	DPPP
DRAWING TITLE	Proposed Disabled Bay West of 40 Napier Square Bellshill

DRAWN BY DB	DATE DRAWN Nov 22
SCALE NTS	CHECKED BY
DRAWING NUMBER	APPROVED BY



ROSEBANK ROAD

DISABLED  
2.4  
6.6

1

24

14

12

NEWROSE AVENUE



**NORTH LANARKSHIRE COUNCIL**

Enterprise & Communities  
Infrastructure and Transportation  
Transportation Engineering

Reproduced by permission of Ordnance Survey  
on behalf of HMSO. © Crown copyright and  
database right 2021.  
All rights reserved. Ordnance Survey Licence  
number 100023396

REV	DESCRIPTION	DRAWN BY	CHECKED	DATE

PROJECT TITLE	DPPP
DRAWING TITLE	Proposed Disabled Bay Immediately behind 24 Newrose Avenue Bellshill

DRAWN BY DB	DATE DRAWN Nov 22
SCALE NTS	CHECKED BY
DRAWING NUMBER	APPROVED BY



OAKDENE AVENUE

2.4  
6.6  
DISABLED

42

46

48

50 to 56

58



**NORTH LANARKSHIRE COUNCIL**


Enterprise & Communities  
Infrastructure and Transportation  
Transportation Engineering

Reproduced by permission of Ordnance Survey  
on behalf of HMSO. © Crown copyright and  
database right 2021.  
All rights reserved. Ordnance Survey Licence  
number 100023396

REV	DESCRIPTION	DRAWN BY	CHECKED	DATE

PROJECT TITLE	DPPP
DRAWING TITLE	Proposed Disabled Bay Immediately in front of 46 Oakdene Avenue Bellshill

DRAWN BY DB	DATE DRAWN Nov 22
SCALE NTS	CHECKED BY
DRAWING NUMBER	APPROVED BY

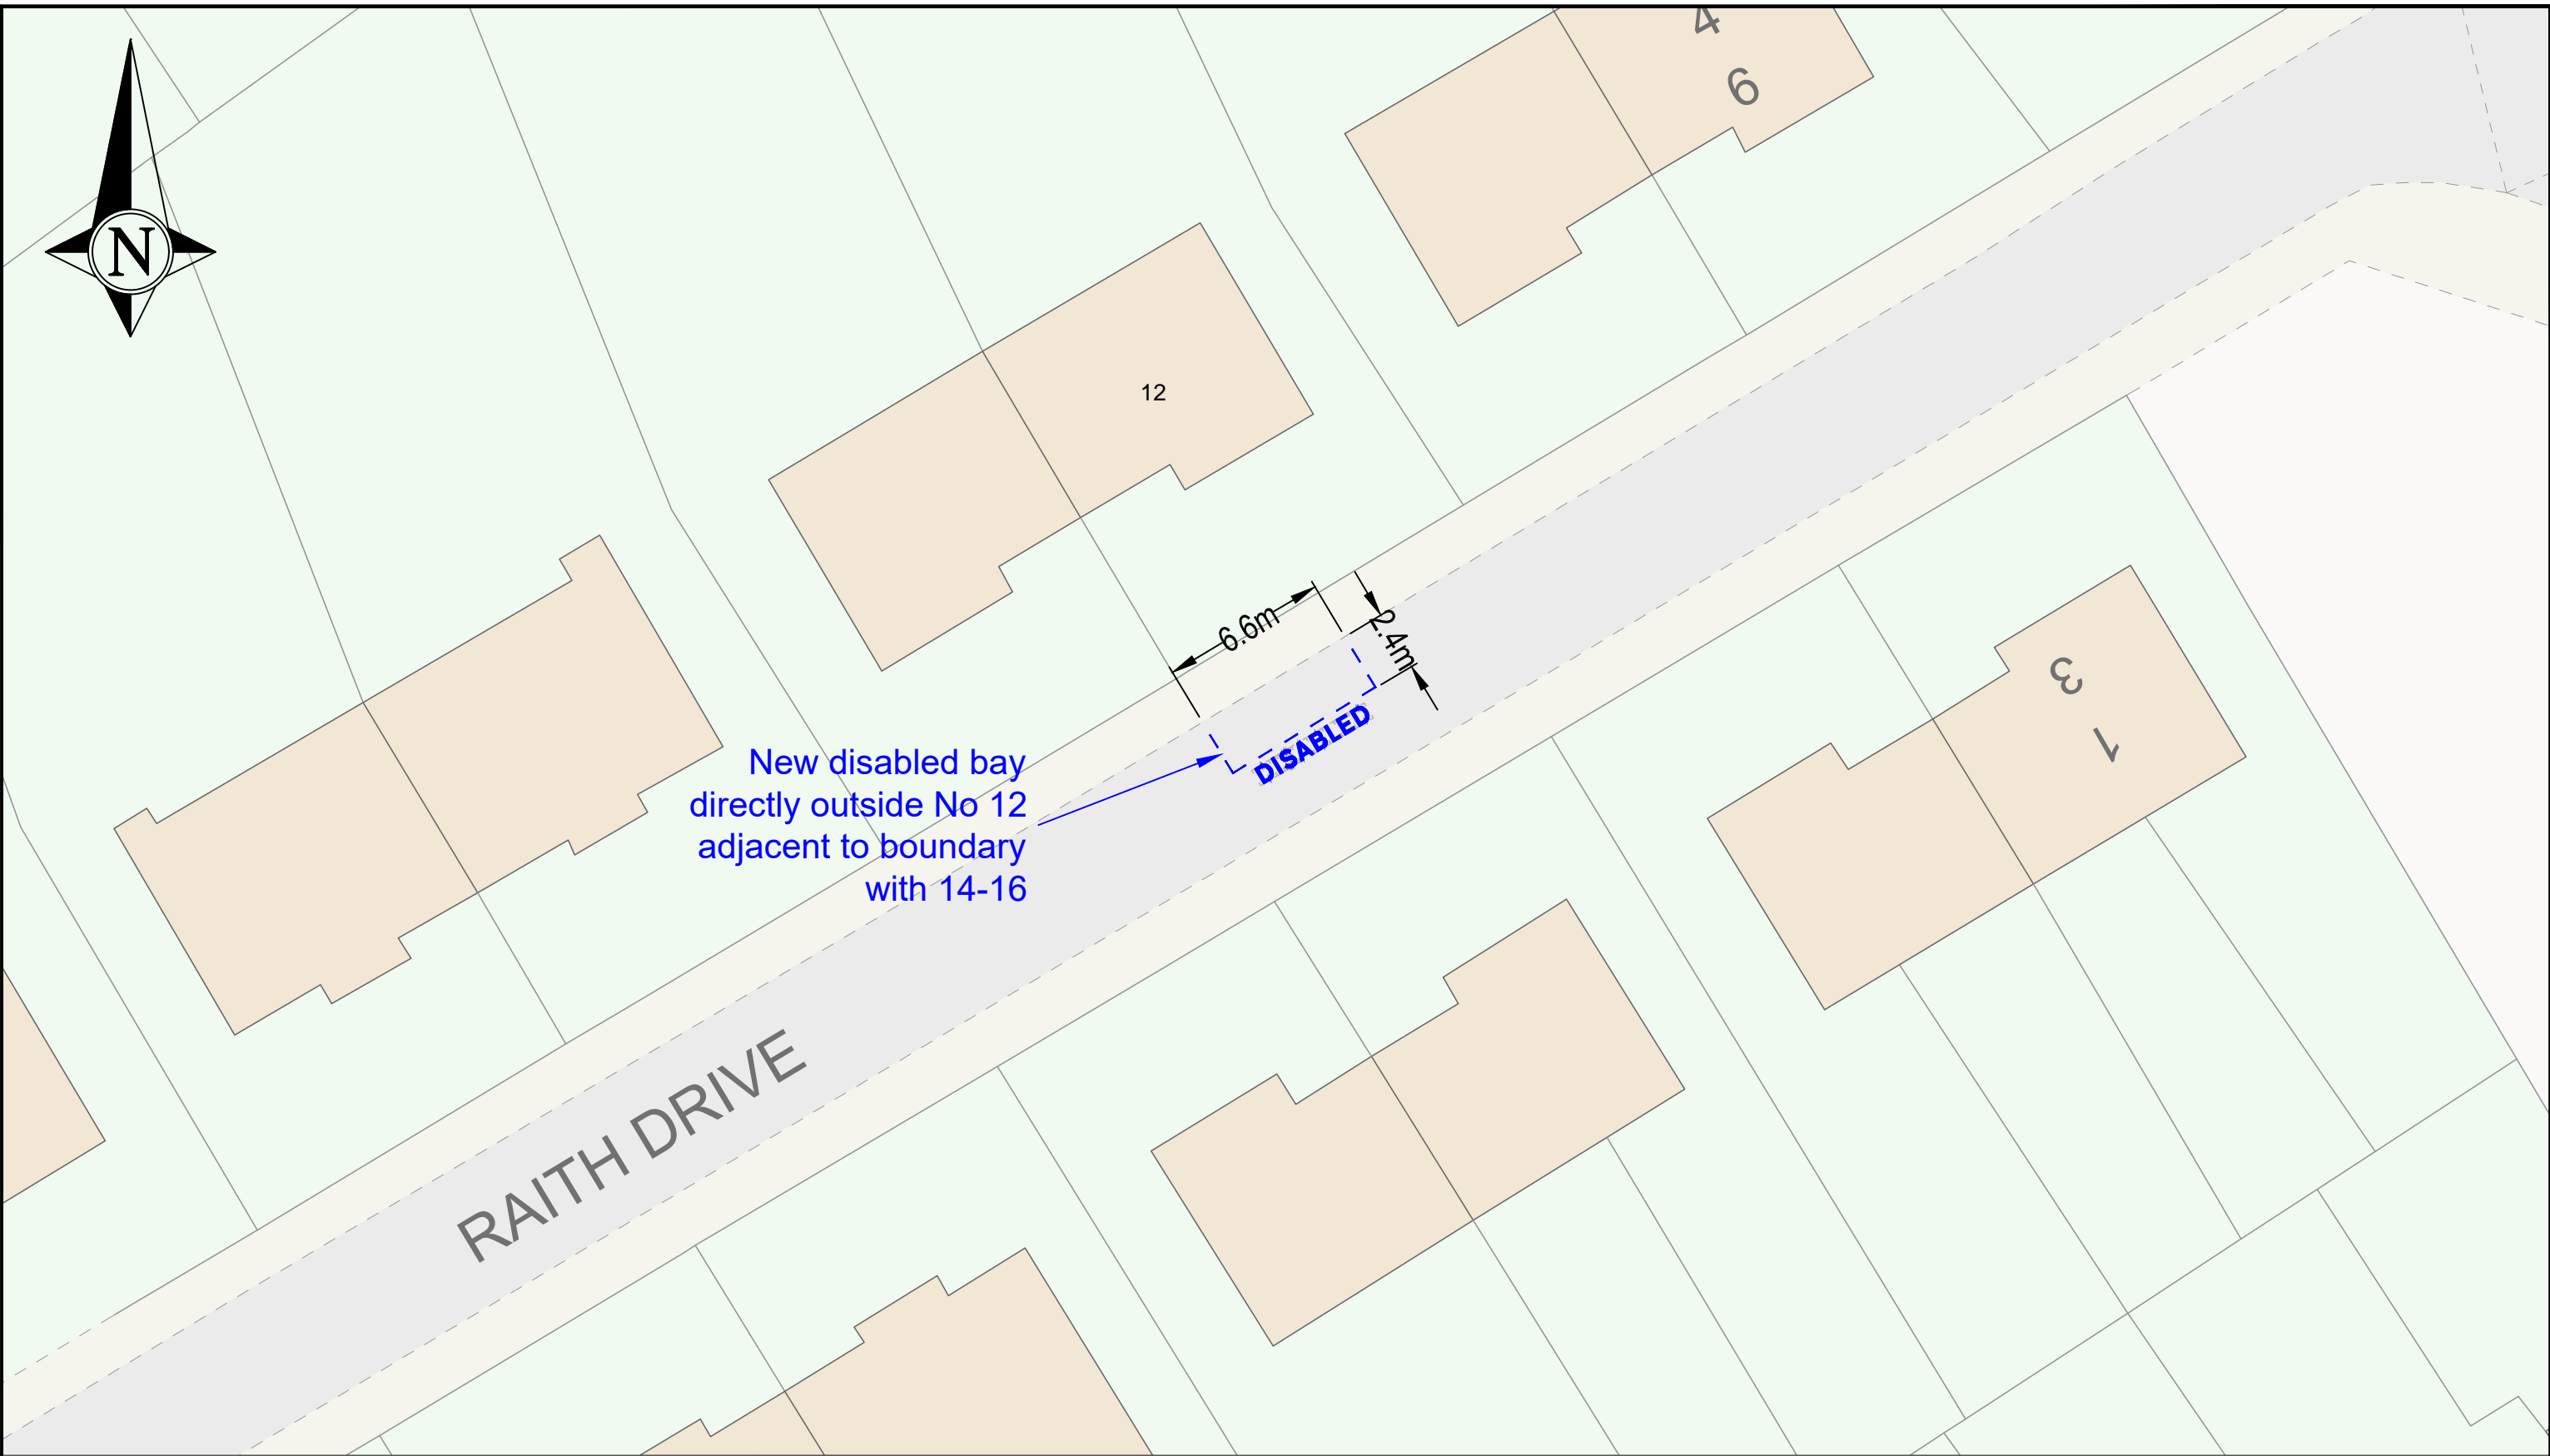

New disabled bay  
directly outside No 12  
adjacent to boundary  
with 14-16



**NORTH LANARKSHIRE COUNCIL**  
Enterprise & Communities  
Infrastructure and Transportation  
Transportation Engineering

Reproduced by permission of Ordnance Survey  
on behalf of HMSO. © Crown copyright  
and database right 2024.  
All rights reserved. Ordnance Survey  
Licence number **AC0000819817**

REV	DESCRIPTION	DRWN	CHKD	DATE

PROJECT TITLE


**RT-23-062  
Signing & Lining Contract**

DRAWING TITLE

**12 Raith Drive  
Bellshill**

DRAWN BY CM	DATE DRAWN 03.12.24
SCALE NTS	CHECKED BY
DRAWING NUMBER	APPROVED BY



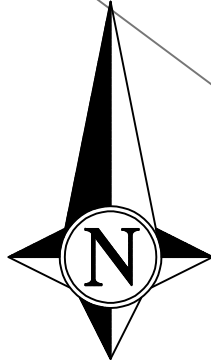


**NORTH LANARKSHIRE COUNCIL**  
Enterprise & Communities  
Infrastructure and Transportation  
Transportation Engineering

Reproduced by permission of Ordnance Survey  
on behalf of HMSO. © Crown copyright  
and database right 2021.  
All rights reserved. Ordnance Survey  
Licence number 100023396

REV	DESCRIPTION	DRWN	CHKD	DATE

<b>PROJECT TITLE</b> TMS-064 - DPPP Disabled Persons Parking Place
<b>DRAWING TITLE</b> New Disabled Bay Immediately in front of No 6 - 8 Roman Drive, Bellshill

<b>DRAWN BY</b> PM	<b>DATE DRAWN</b> Feb 2022
<b>SCALE</b> NTS	<b>CHECKED BY</b> BR
<b>DRAWING NUMBER</b> TMS-064 - DPPP	<b>APPROVED BY</b>

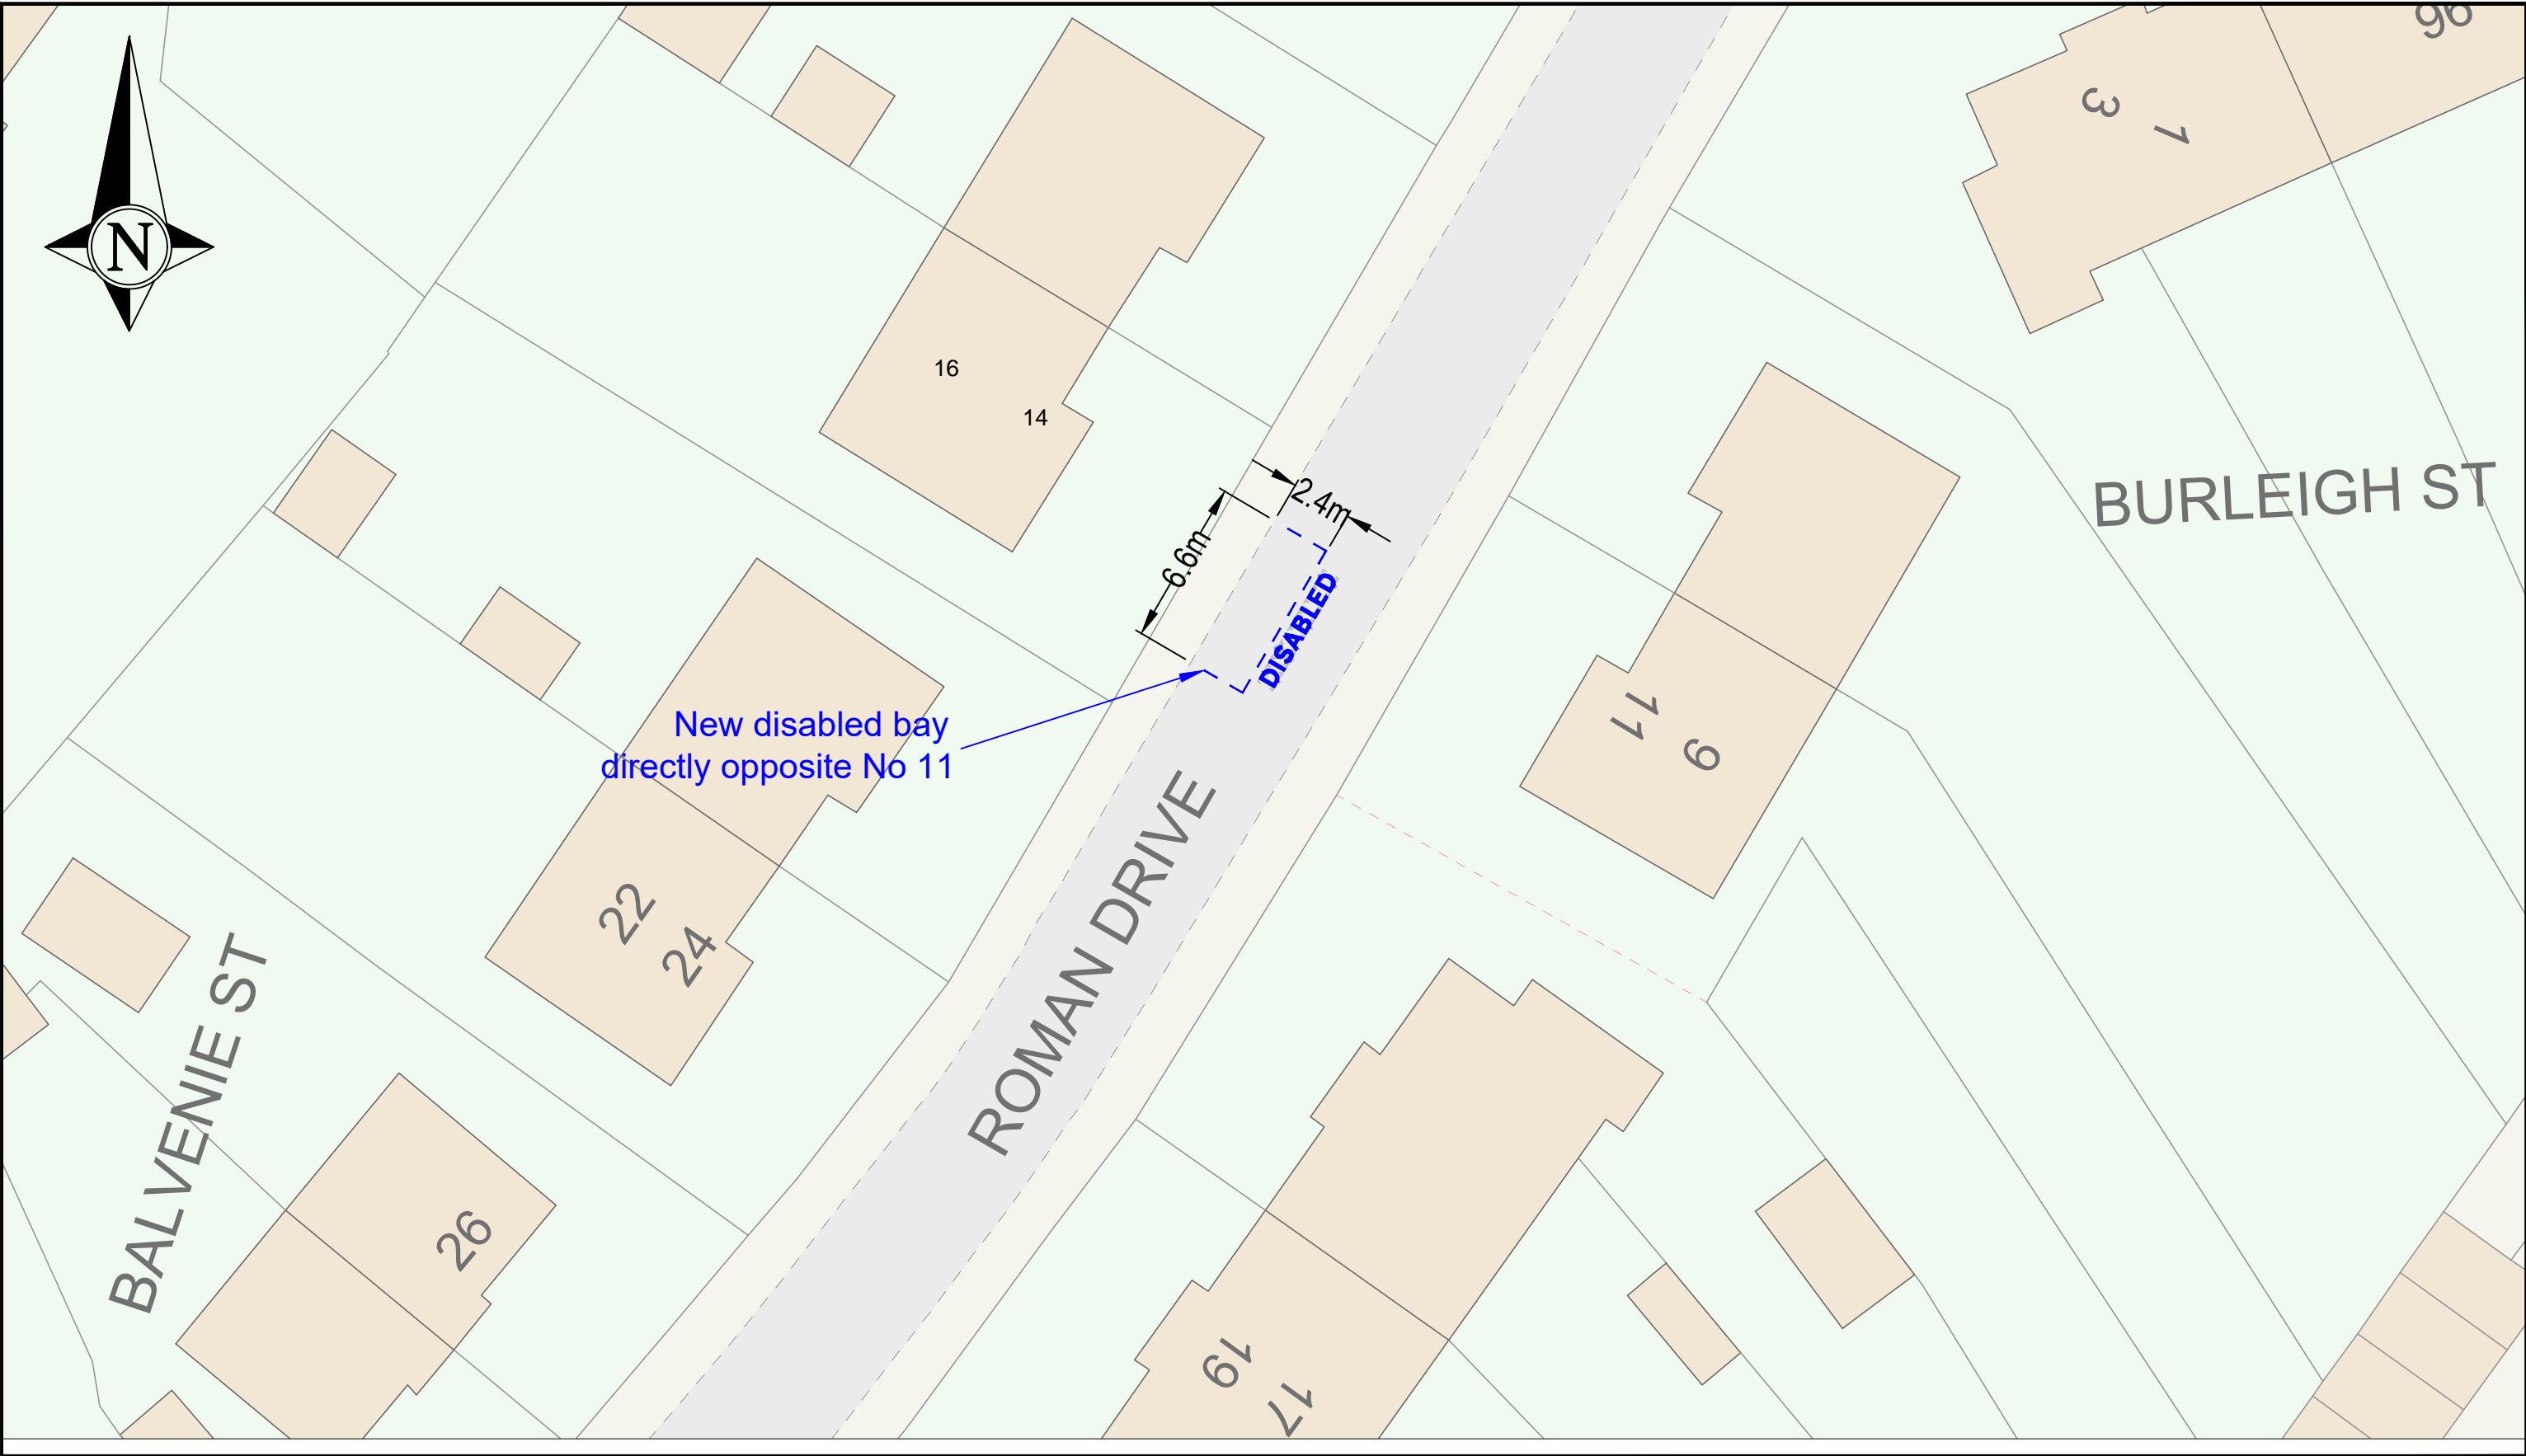


**NORTH LANARKSHIRE COUNCIL**  
Enterprise & Communities  
Infrastructure and Transportation  
Transportation Engineering

Reproduced by permission of Ordnance Survey  
on behalf of HMSO. © Crown copyright  
and database right 2024.  
All rights reserved. Ordnance Survey  
Licence number **AC0000819817**

REV	DESCRIPTION	DRWN	CHKD	DATE

PROJECT TITLE
RT-23-062 Signing & Lining Contract
DRAWING TITLE
14-16 Roman Drive Bellshill

DRAWN BY CM	DATE DRAWN 03.12.24
SCALE NTS	CHECKED BY
DRAWING NUMBER	APPROVED BY

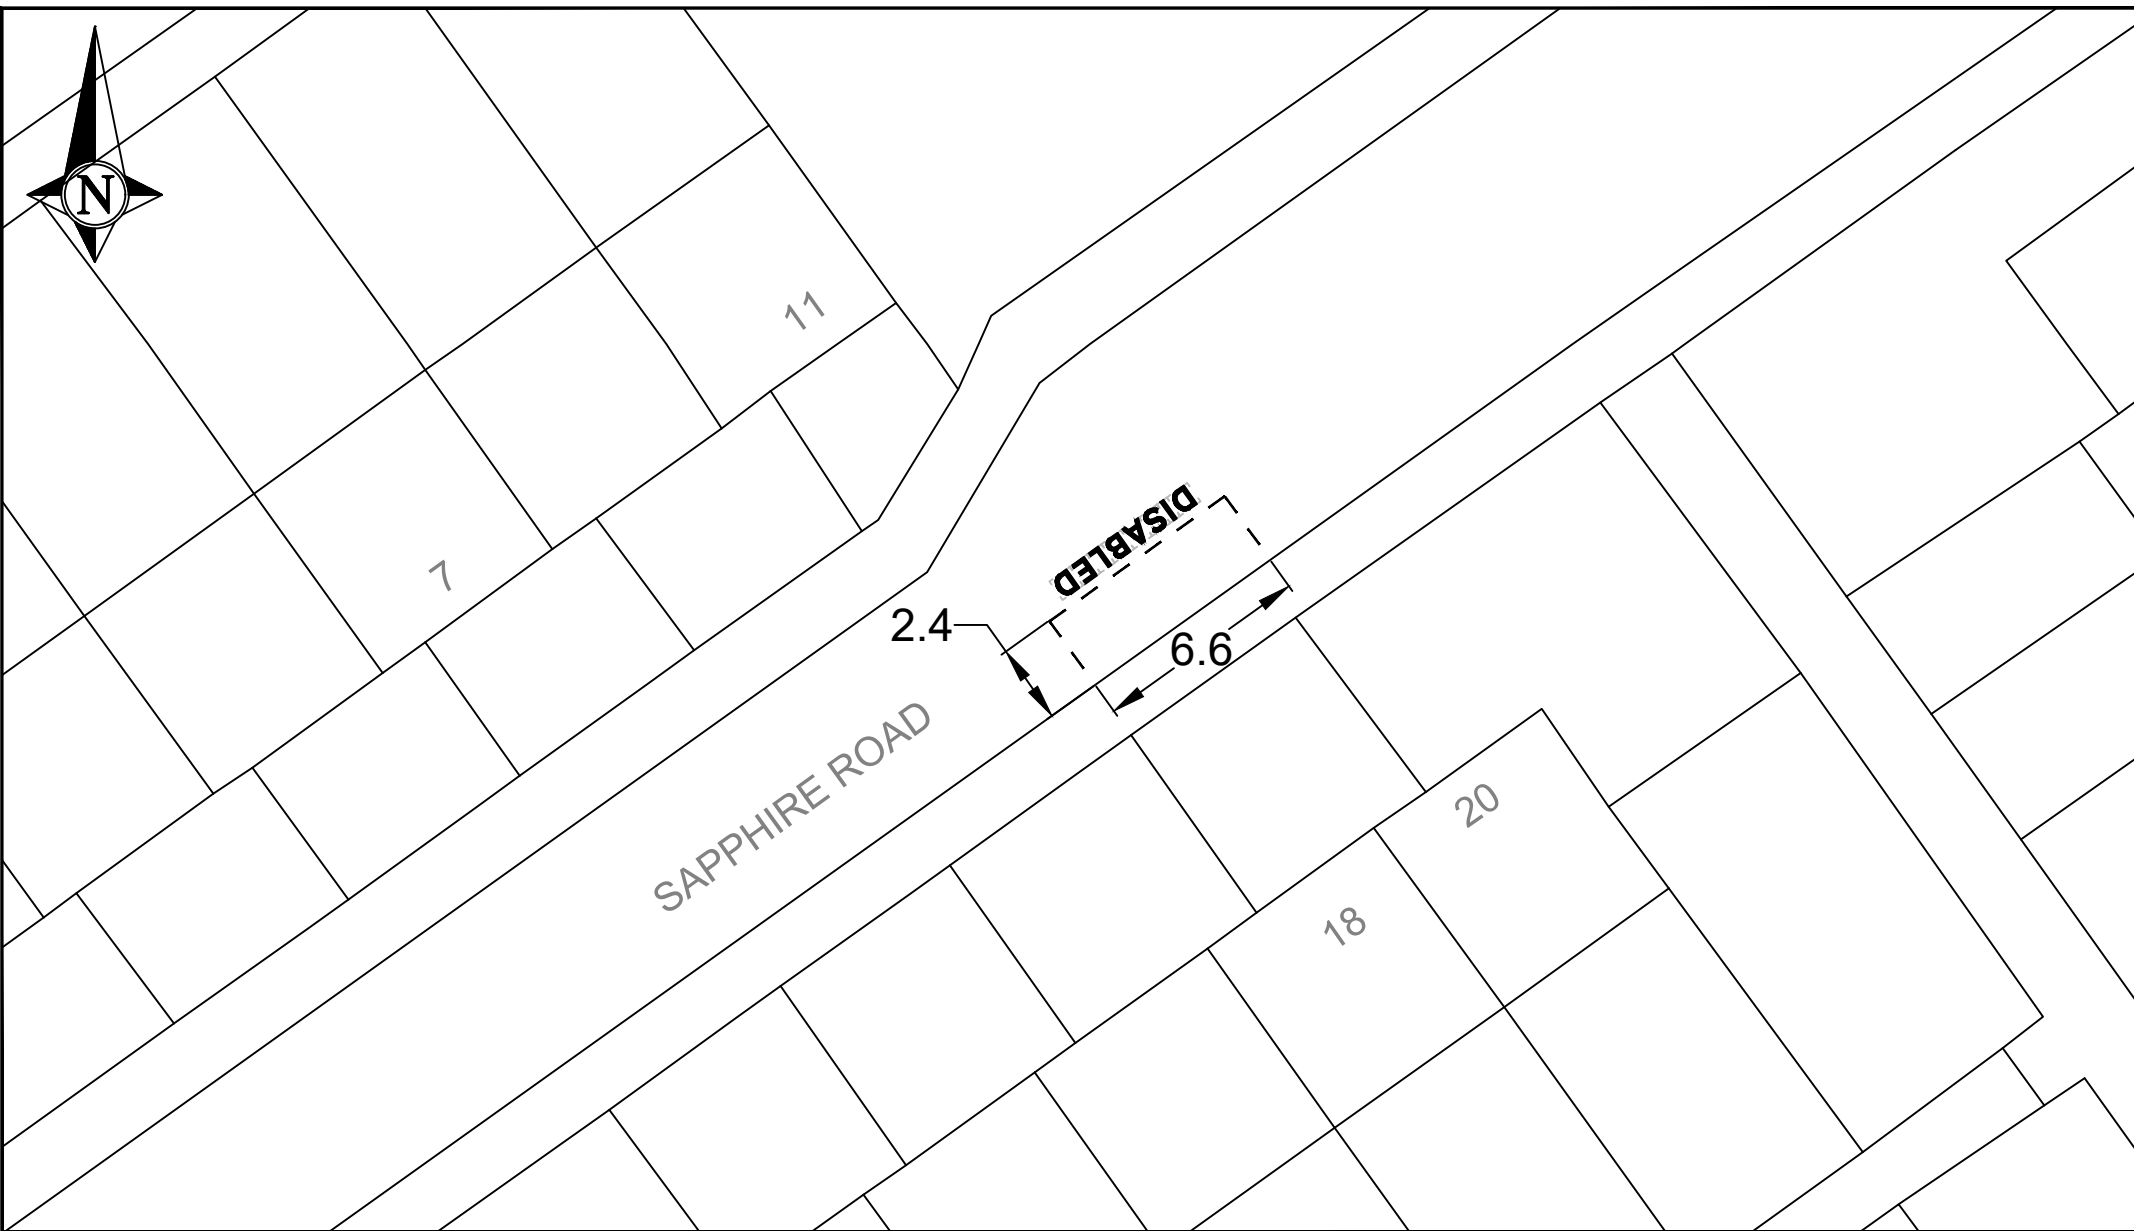


**NORTH LANARKSHIRE COUNCIL**  
Enterprise & Communities  
Infrastructure and Transportation  
Transportation Engineering

Reproduced by permission of Ordnance Survey  
on behalf of HMSO. © Crown copyright and  
database right 2021.  
All rights reserved. Ordnance Survey Licence  
number 100023396

REV	DESCRIPTION	DRAWN BY	CHECKED	DATE

PROJECT TITLE	DPPP
DRAWING TITLE	Proposed Disabled Bay Immediately in front of 18 Sapphire Road Bellshill

DRAWN BY DB	DATE DRAWN July 22
SCALE NTS	CHECKED BY
DRAWING NUMBER	APPROVED BY

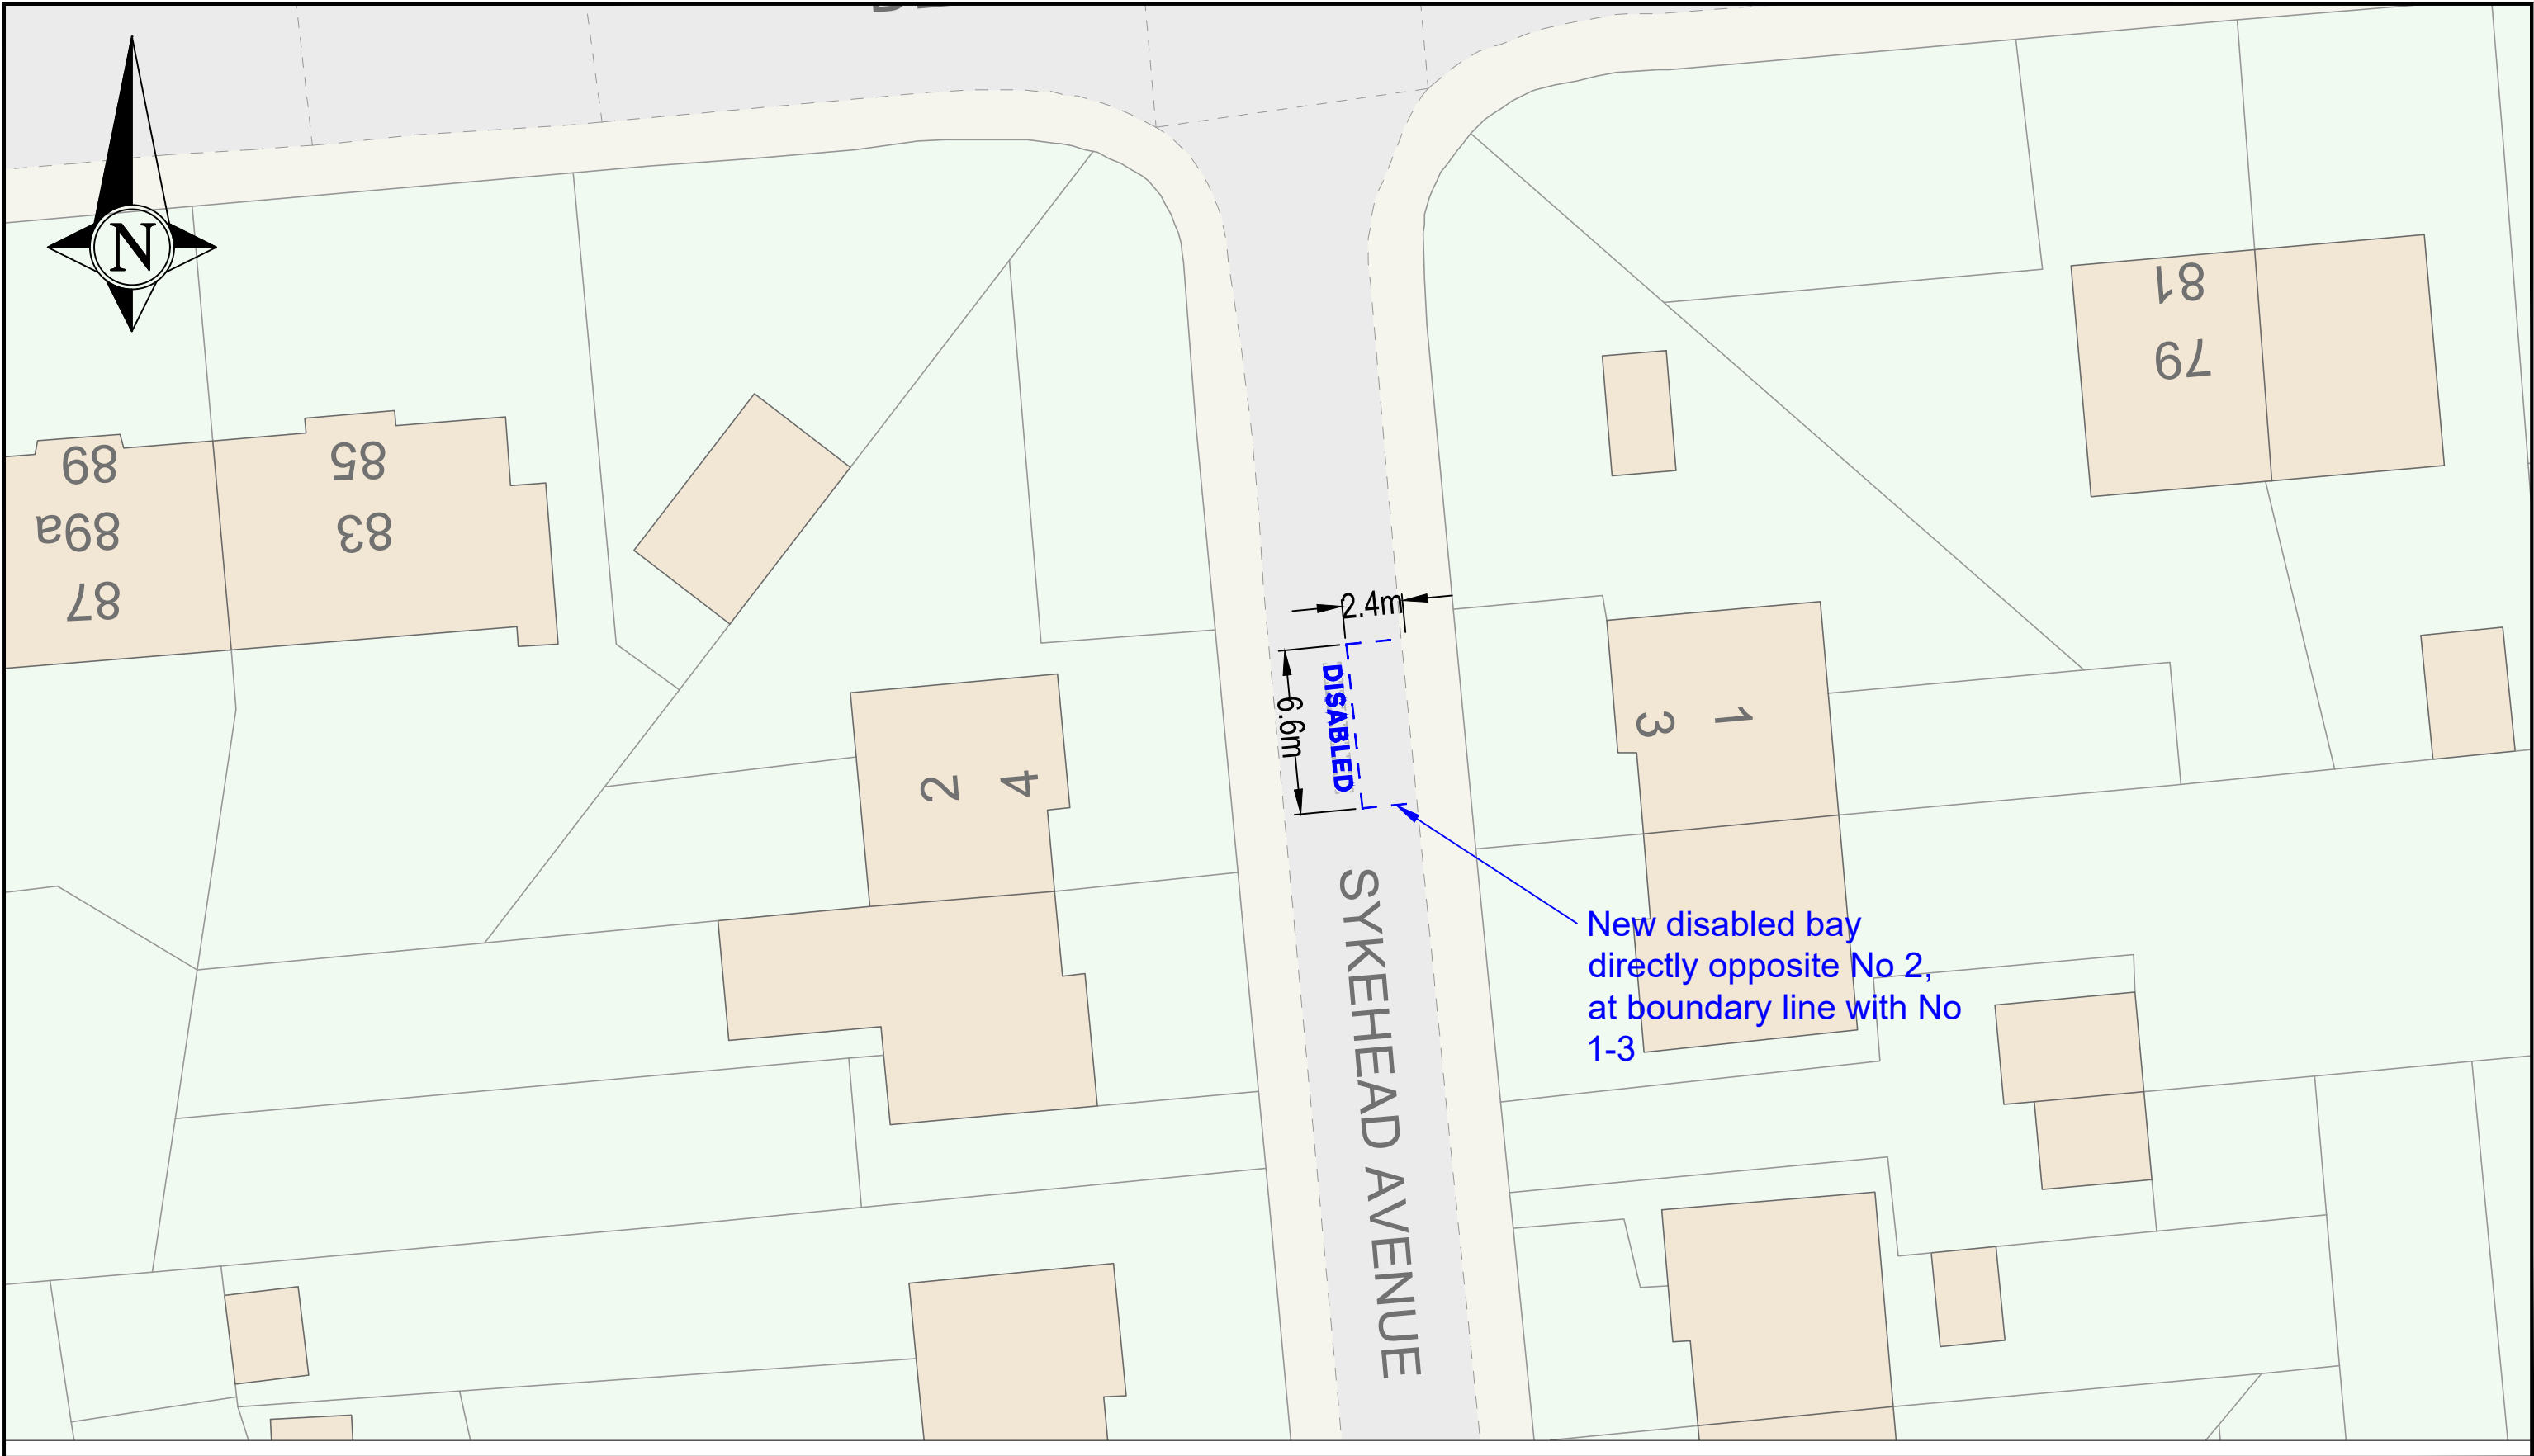

**NORTH LANARKSHIRE COUNCIL**  
Enterprise & Communities  
Infrastructure and Transportation  
Transportation Engineering

Reproduced by permission of Ordnance Survey  
on behalf of HMSO. © Crown copyright  
and database right 2024.  
All rights reserved. Ordnance Survey  
Licence number **AC0000819817**

REV	DESCRIPTION	DRWN	CHKD	DATE

PROJECT TITLE
RT-23-062 Signing & Lining Contract
DRAWING TITLE
1-3 Sykehead Avenue Airdrie

DRAWN BY CM	DATE DRAWN 03.12.24
SCALE NTS	CHECKED BY
DRAWING NUMBER	APPROVED BY