


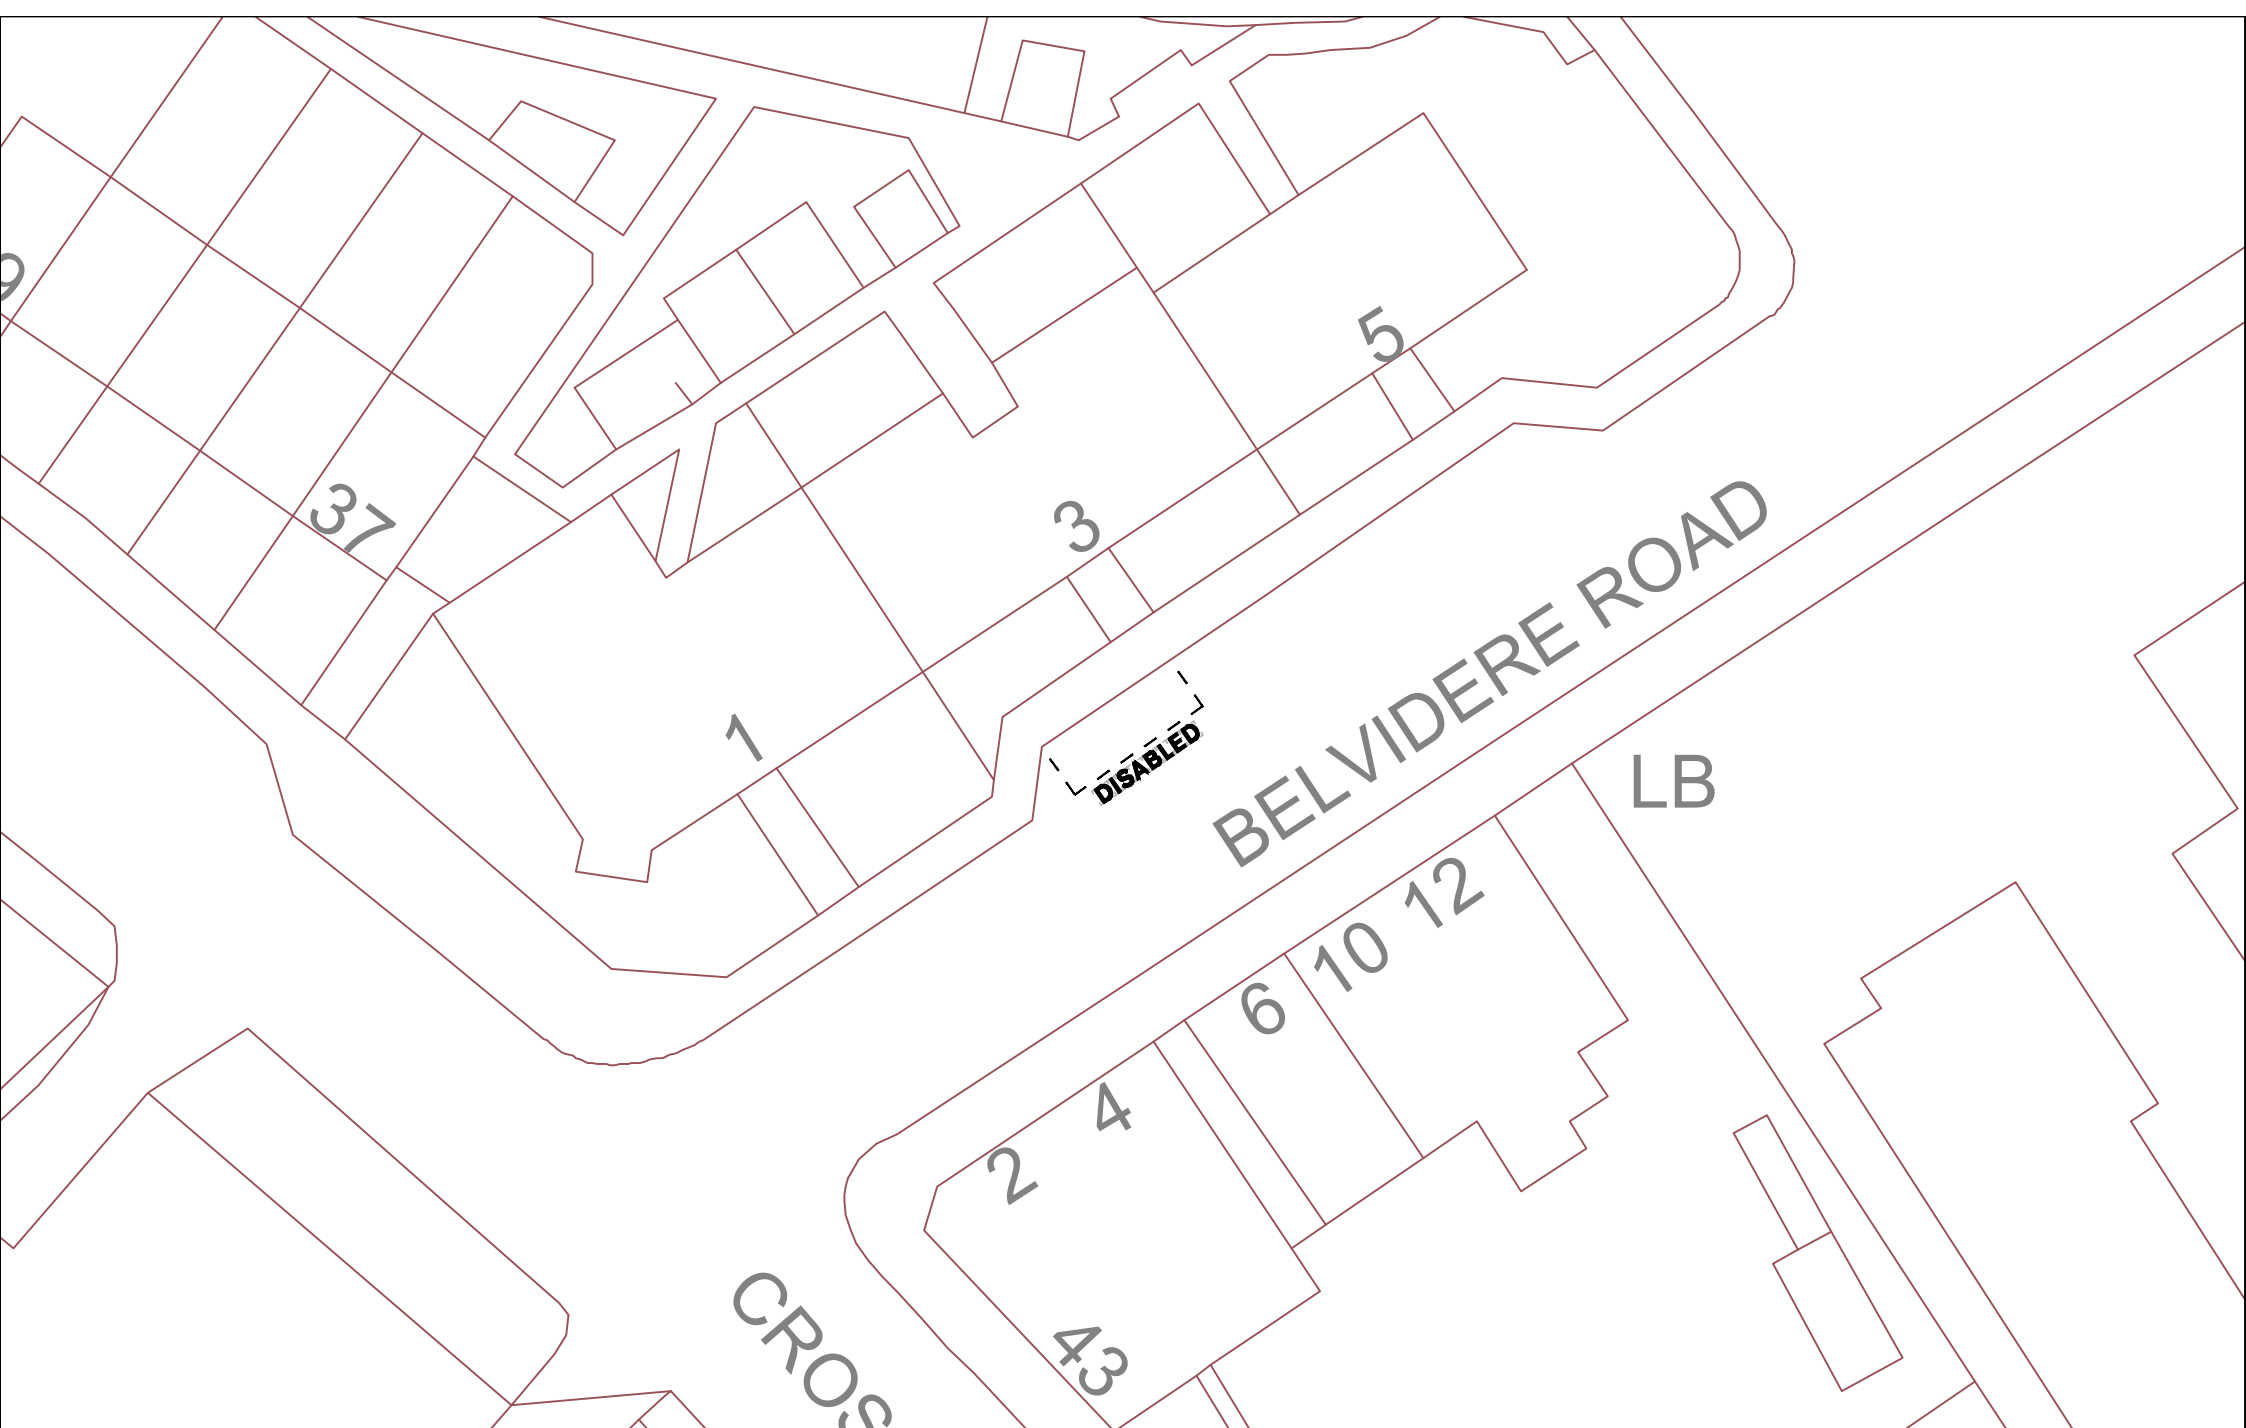

ENVIRONMENTAL SERVICES
ROADS PROJECTS (SOUTHERN)
FLEMING HOUSE
2 TRYST ROAD
CUMBERNAULD
G67 1JW
Tel: 01698 274274
Fax: 01698 302118

SUFFIX	DATE	REVISIONS	INIT.

	INIT.
DRAWN BY	BA
CHECKED BY	GW
SCALES	
N/A	

TITLE
Proposed Disabled Persons'
Parking Place
In front of 3 Belvidere Road
Bellshill

DRAWING No	TMS064
FILE No	TMS064/2238
PROJECT No	TMS064
DATE ISSUED	Apr 21

Lister Walk

1

7

3.6

DISABLED

STRATHCLYDE WAY

13



ENVIRONMENTAL SERVICES
ROADS PROJECTS (SOUTHERN)
FLEMING HOUSE
2 TRYST ROAD
CUMBERNAULD
G67 1JW
Tel: 01698 274274
Fax: 01698 302118


SUFFIX	DATE	REVISIONS	INIT.

DRAWN BY	INIT.
CHECKED BY	BA
SCALES	GW
N/A	

TITLE
Proposed Disabled Persons' Parking Place East of 3 Lister Walk Bellshill

DRAWING No
TMS064
FILE No
TMS064/2022
PROJECT No
TMS064
DATE ISSUED
Apr 21



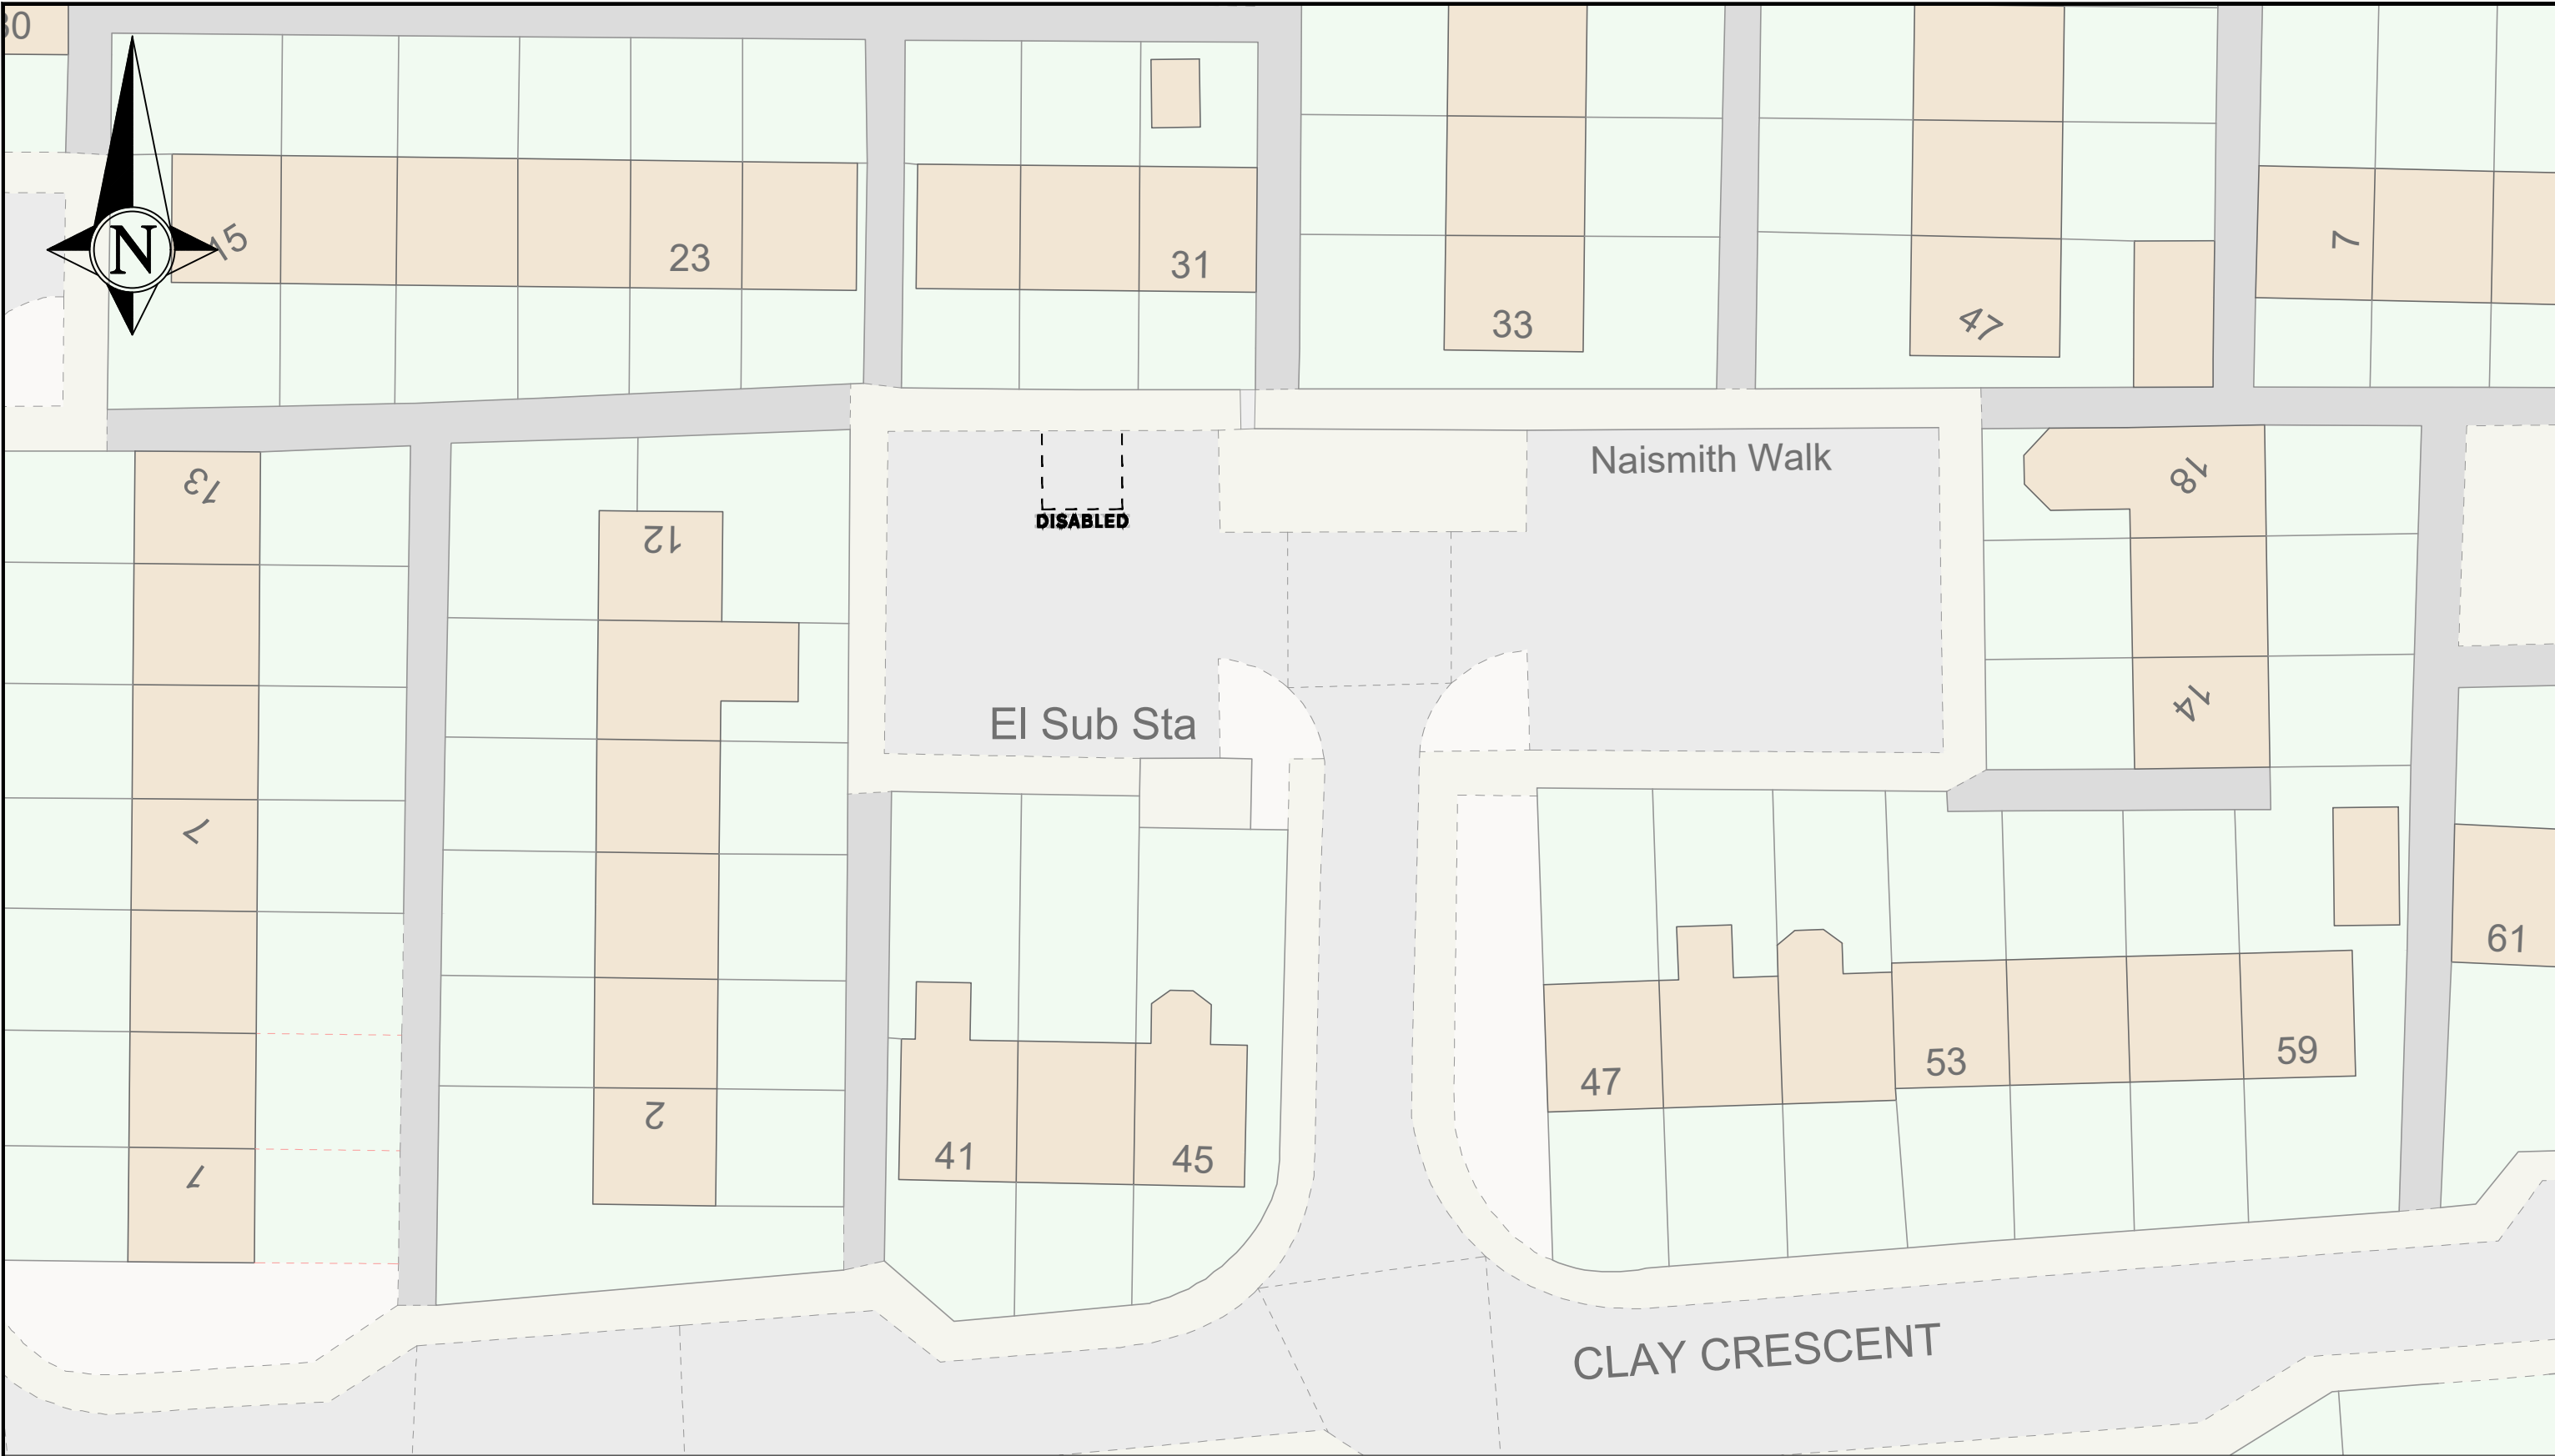

NORTH LANARKSHIRE COUNCIL
Enterprise & Communities
Infrastructure and Transportation
Transportation Engineering

Reproduced by permission of Ordnance Survey
on behalf of HMSO. © Crown copyright
and database right 2023.
All rights reserved. Ordnance Survey
Licence number **AC0000819817**

REV	DESCRIPTION	DRWN	CHKD	DATE

PROJECT TITLE
RT-23-062 Signing & Lining Contract
DRAWING TITLE
29 Naismith Walk Bellshill

DRAWN BY DL	DATE DRAWN 09/01/2025
SCALE NTS	CHECKED BY DH
DRAWING NUMBER	APPROVED BY DH



 North Lanarkshire Council	ENVIRONMENTAL SERVICES ROADS PROJECTS (SOUTHERN) FLEMING HOUSE 2 TRYST ROAD CUMBERNAULD G67 1JW Tel: 01698 274274 Fax: 01698 302118		SUFFIN 	DATE 	REVISIONS 	INT. 	DRAWN BY CHECKED BY SCALES N/A	INT. BA GW 	TITLE Proposed Disabled Persons' Parking Place East of 31-33 Huntly Avenue (2) Bellshill	DRAWING No TMS004 FILE No TMS004/2178 PROJECT No TMS004 DATE ISSUED Apr 21



ASHGROVE ROAD

DISABLED
3.6

34

32

28

27

21




ENVIRONMENTAL SERVICES
ROADS PROJECTS (SOUTHERN)
FLEMING HOUSE
2 TRYST ROAD
CUMBERNAULD
G67 1JW
Tel: 01698 274274
Fax: 01698 302118

SUFFIX	DATE	REVISIONS	INIT.

DRAWN BY	INIT.
CHECKED BY	BA
SCALES	GW
N/A	

TITLE
Proposed Disabled Persons'
Parking Place
In front of 32 Ashgrove Road
Bellshill

DRAWING No	TMS064
FILE No	TMS064/2041
PROJECT No	TMS064
DATE ISSUED	Apr 21

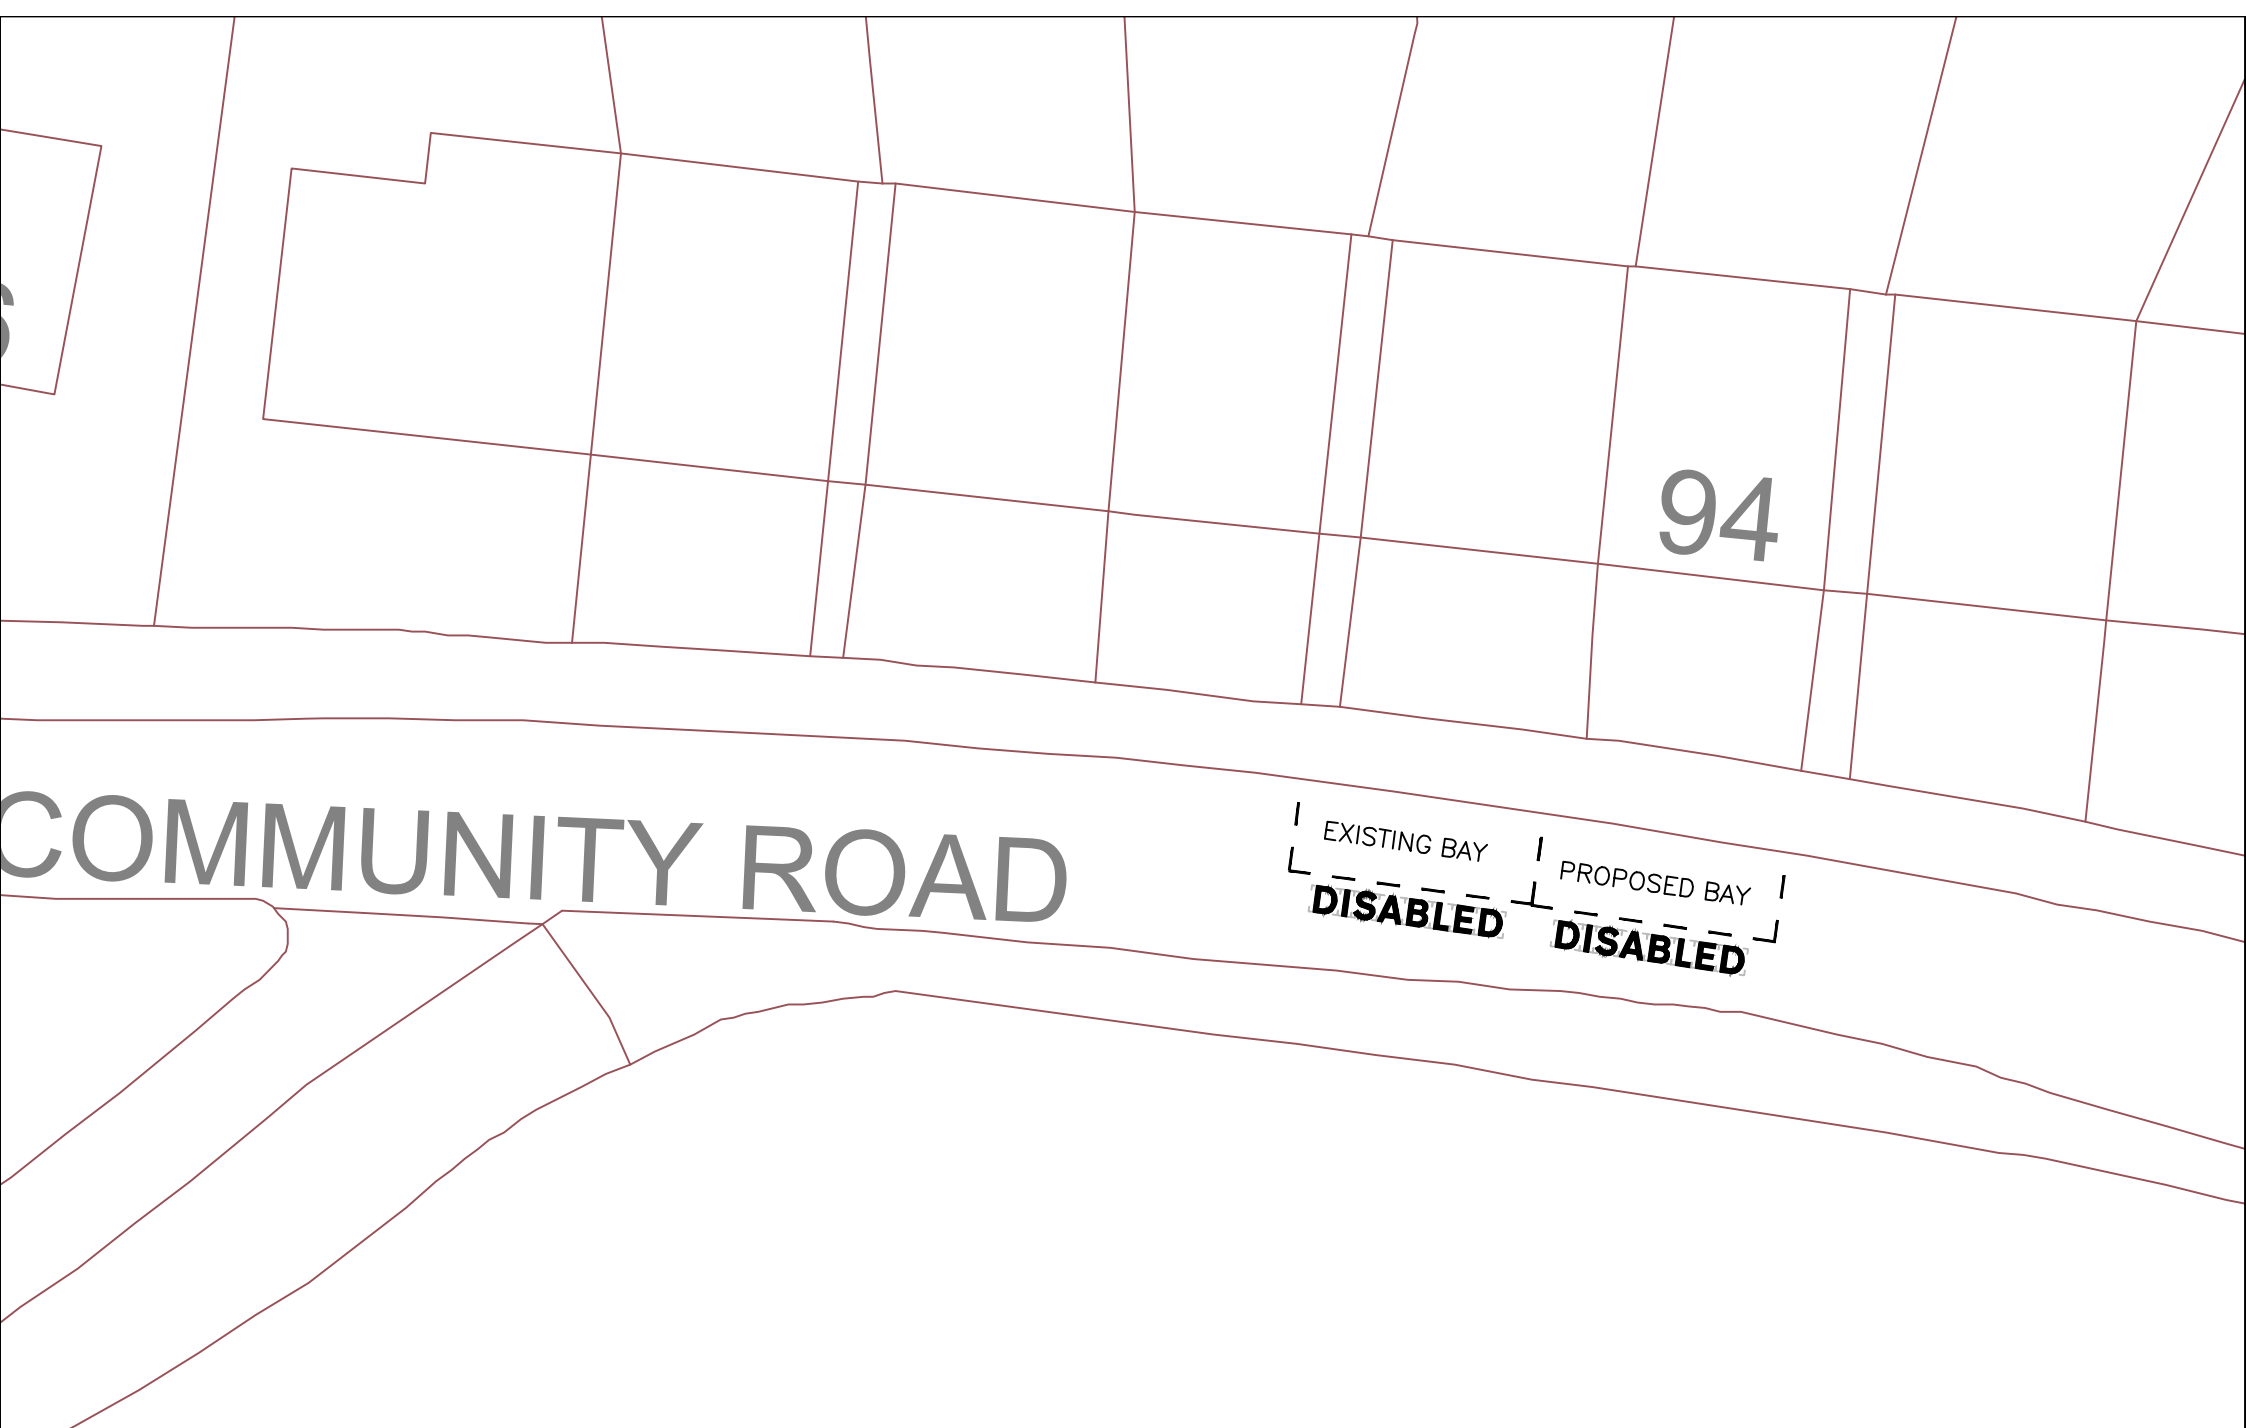

COMMUNITY ROAD

EXISTING BAY
DISABLED

PROPOSED BAY
DISABLED



ENVIRONMENTAL SERVICES
ROADS PROJECTS (SOUTHERN)
FLEMING HOUSE
2 TRYST ROAD
CUMBERNAULD
G67 1JW
Tel: 01698 274274
Fax: 01698 302118

SUFFIX	DATE	REVISIONS	INIT.

	INIT.
DRAWN BY	BA
CHECKED BY	GW
SCALES	N/A

TITLE
Proposed Disabled Persons'
Parking Place
In front of 94 Community Road
Bellshill

DRAWING No	TMS064
FILE No	TMS064/2255
PROJECT No	TMS064
DATE ISSUED	Apr 21