


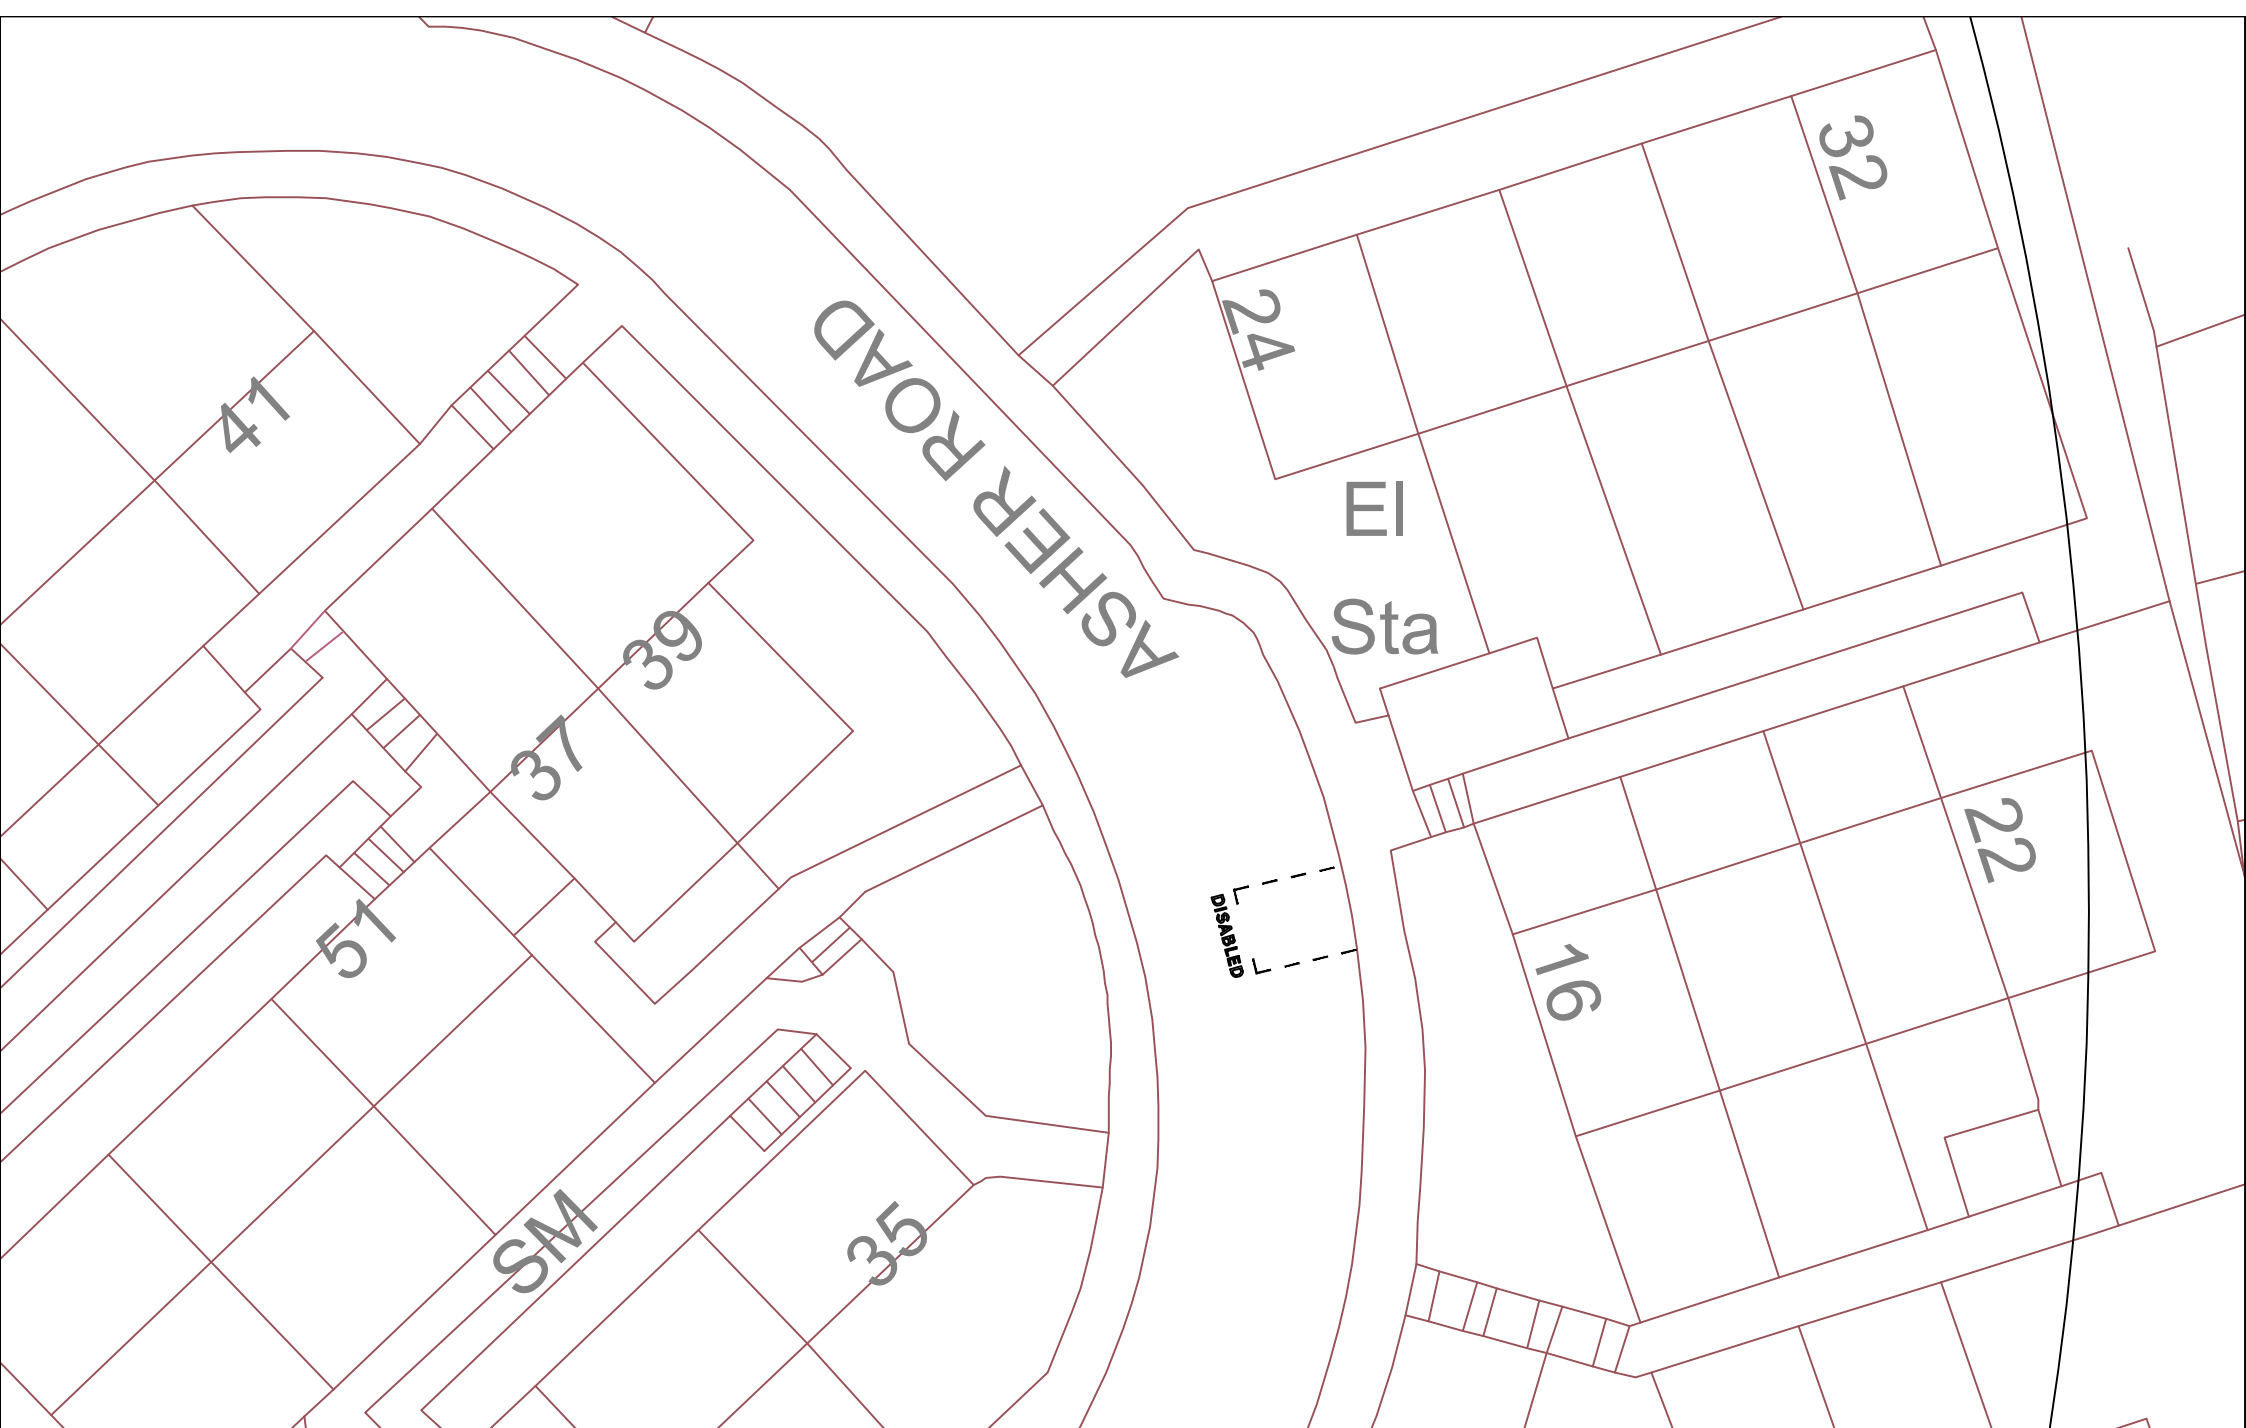

ENVIRONMENTAL SERVICES
ROADS PROJECTS (SOUTHERN)
FLEMING HOUSE
2 TRYST ROAD
CUMBERNAULD
G67 1JW
Tel: 01698 274274
Fax: 01698 302118

SUFFIX	DATE	REVISIONS	INIT.

DRAWN BY	INIT.
CHECKED BY	BA
SCALES	GW
N/A	

TITLE
Proposed Disabled Persons'
Parking Place
West of 16 Asher Road
Chapelhall

DRAWING No
TMS064
FILE No
TMS064/2201
PROJECT No
TMS064
DATE ISSUED
Mar 21