



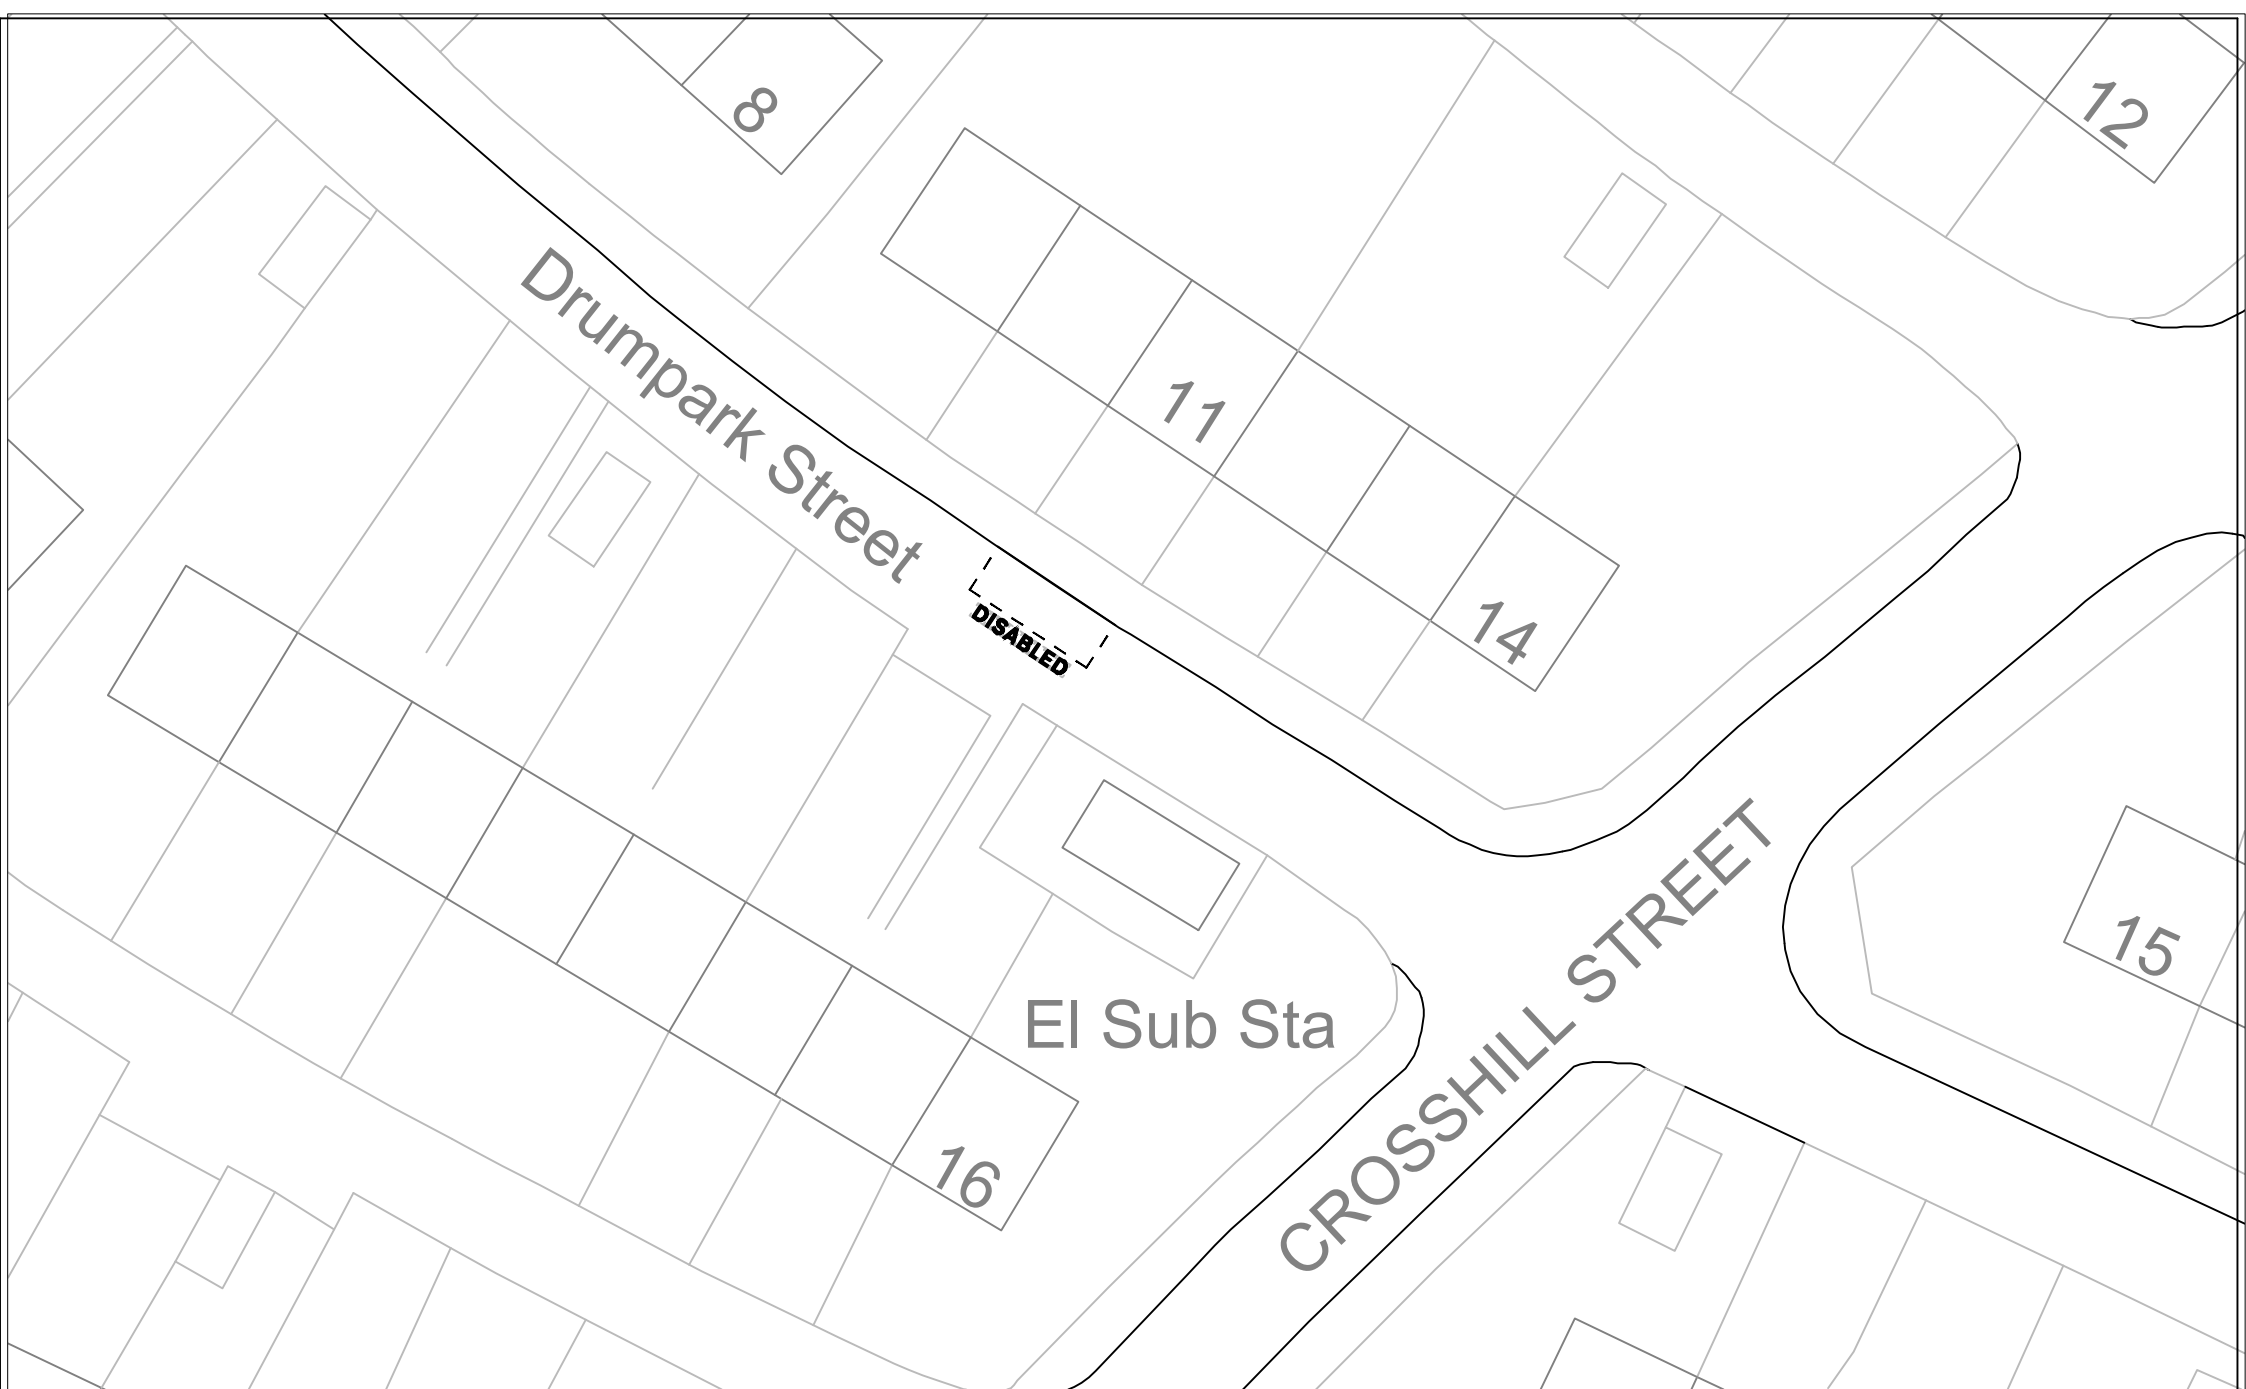

 North Lanarkshire Council www.northlan.gov.uk	REGENERATION & ENVIRONMENTAL SERVICES			SUFFIX	DATE	REVISIONS	INIT.		INIT.	TITLE	DRAWING No
	Traffic Management Team							DRAWN BY	BA	Disabled Persons' Parking Place Immediately in front of 11 Drumpark Street Coatbridge	FILE No
	FLEMING HOUSE							ACAD BY			TMS064/2222
	2 TRYST ROAD							CHECKED BY	GW		PROJECT No
	CUMBERNAULD G67 1JW							NTS			TMS064
	Tel: 01236 812222										DATE ISSUED
Fax: 01236 431068									Mar 21		

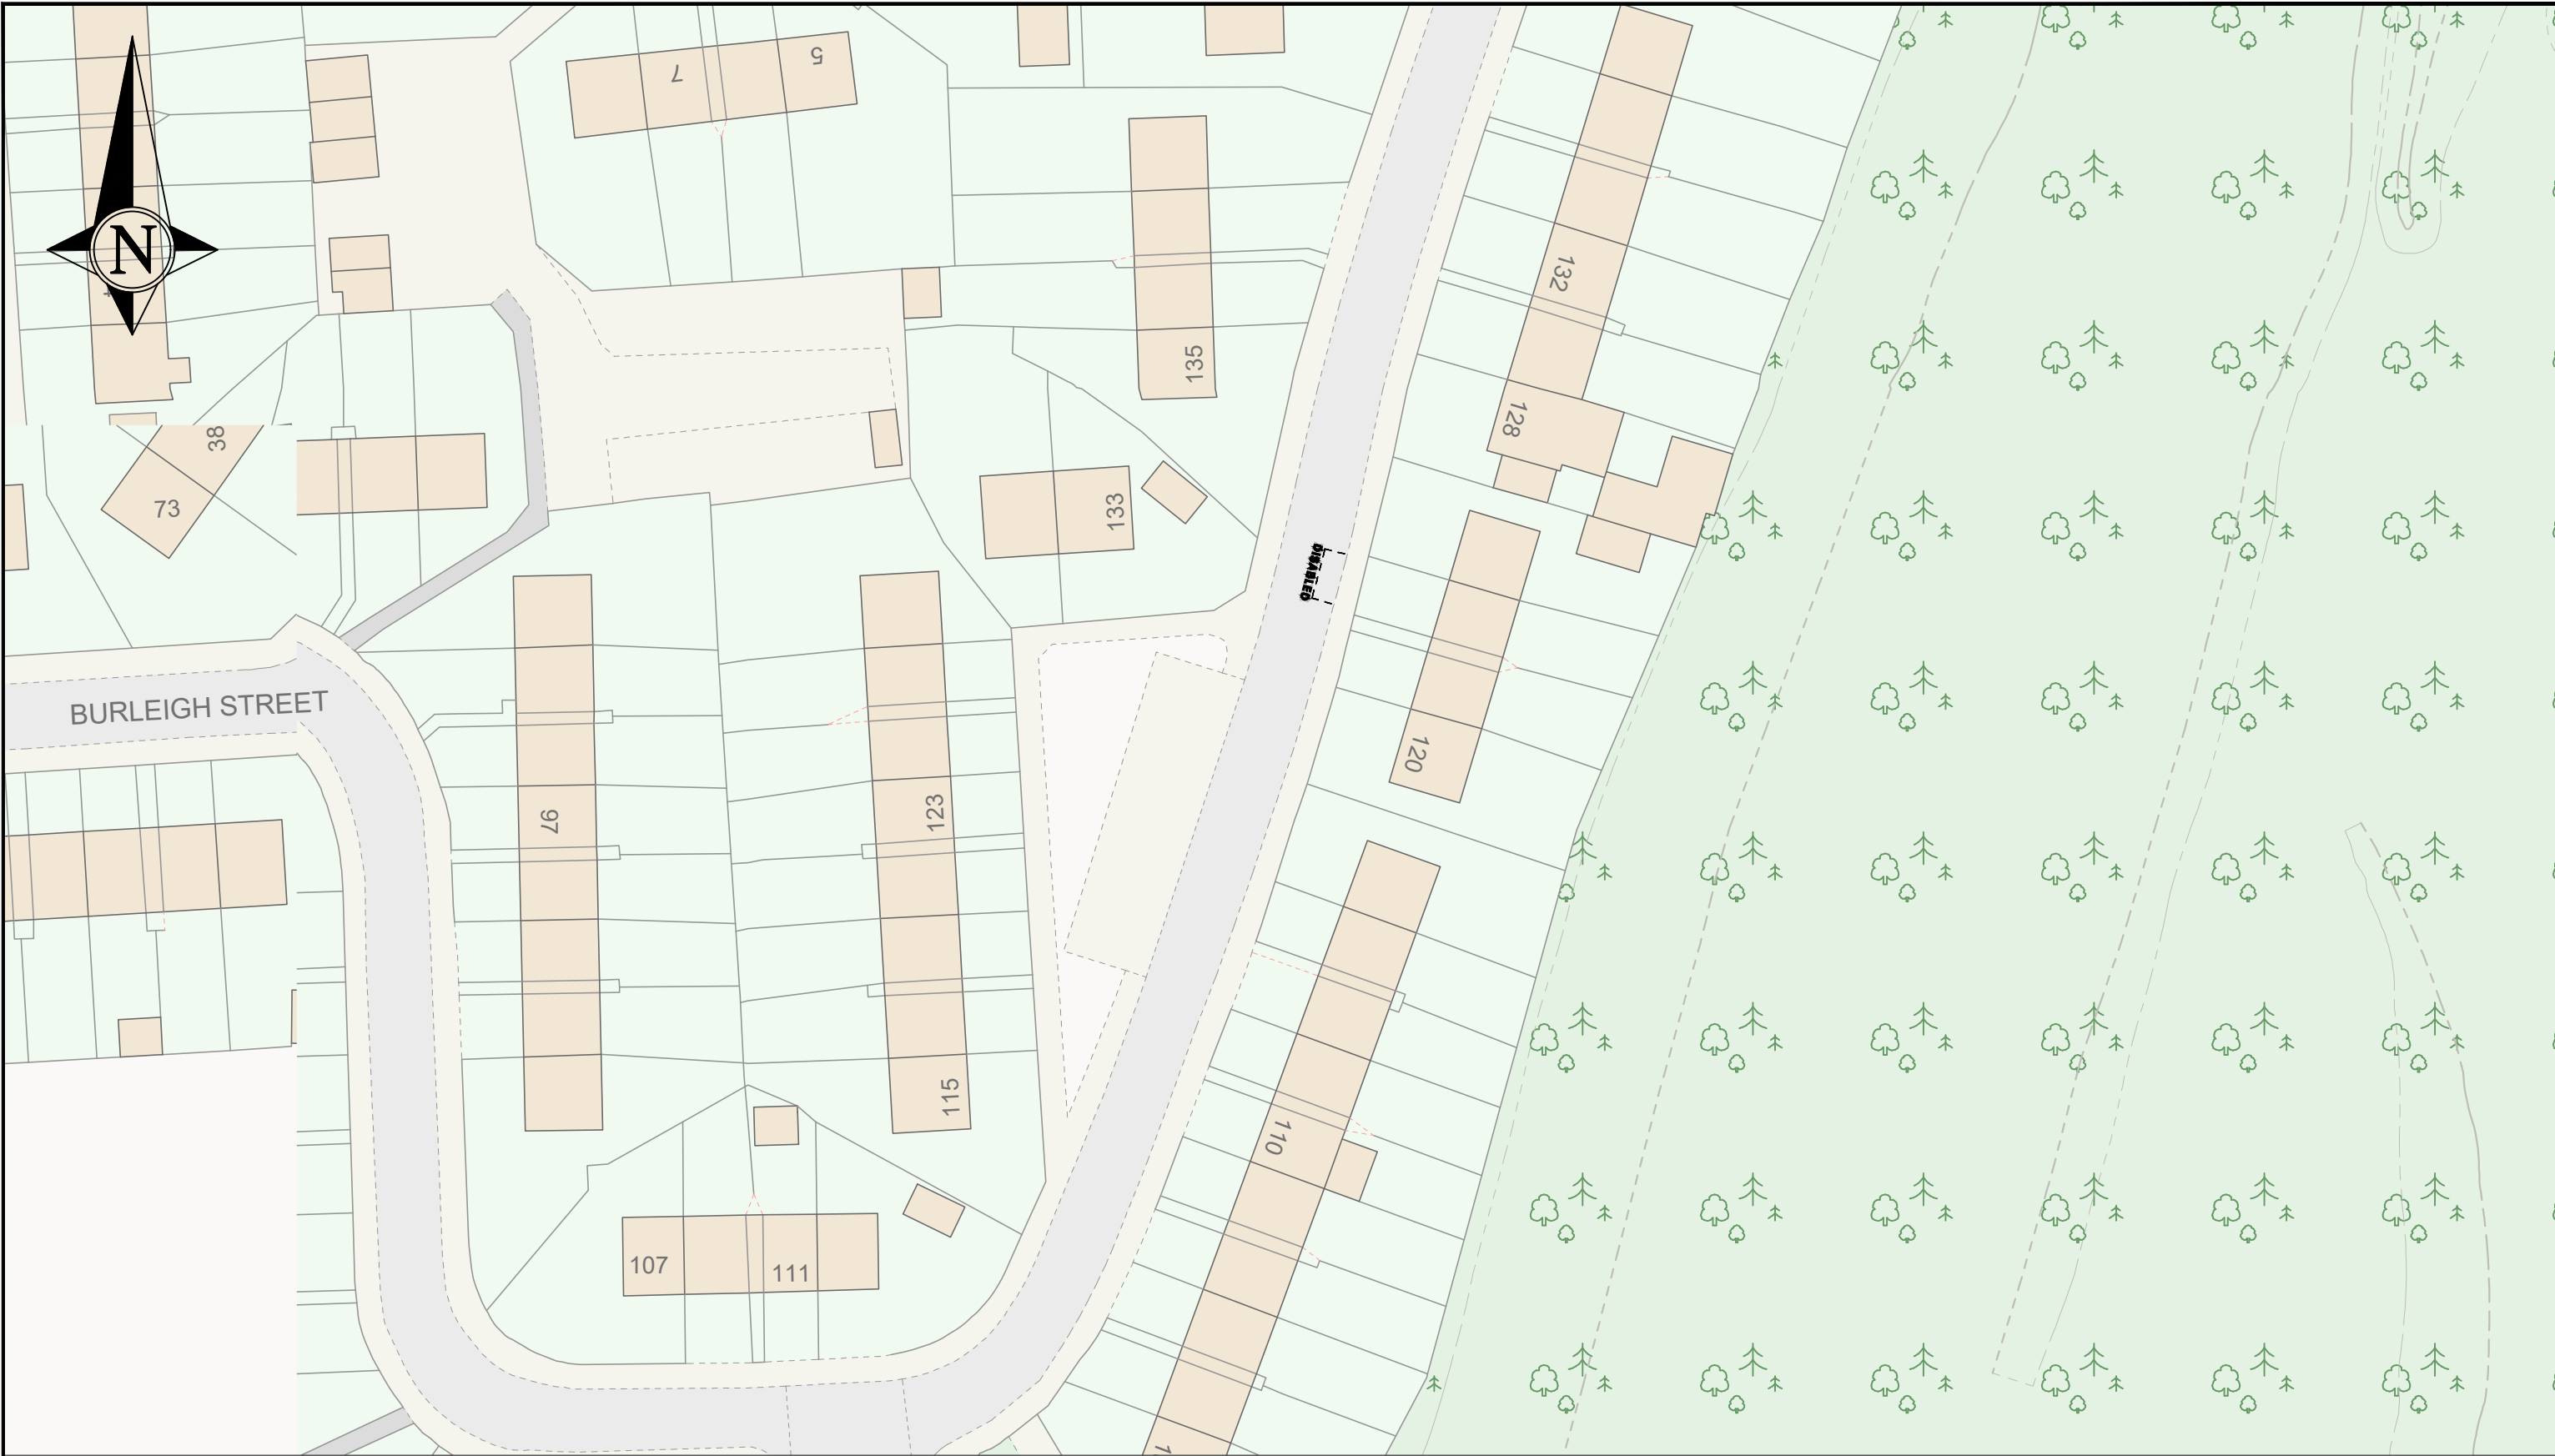


NORTH LANARKSHIRE COUNCIL
Enterprise & Communities
Infrastructure and Transportation
Transportation Engineering

Reproduced by permission of Ordnance Survey
on behalf of HMSO. © Crown copyright
and database right 2023.
All rights reserved. Ordnance Survey
Licence number **AC0000819817**

REV	DESCRIPTION	DRWN	CHKD	DATE

PROJECT TITLE
RT-23-062 Signing & Lining Contract
DRAWING TITLE
124 Burleigh Street Coatbridge


DRAWN BY DL	DATE DRAWN 09/01/2025
SCALE NTS	CHECKED BY DH
DRAWING NUMBER	APPROVED BY DH

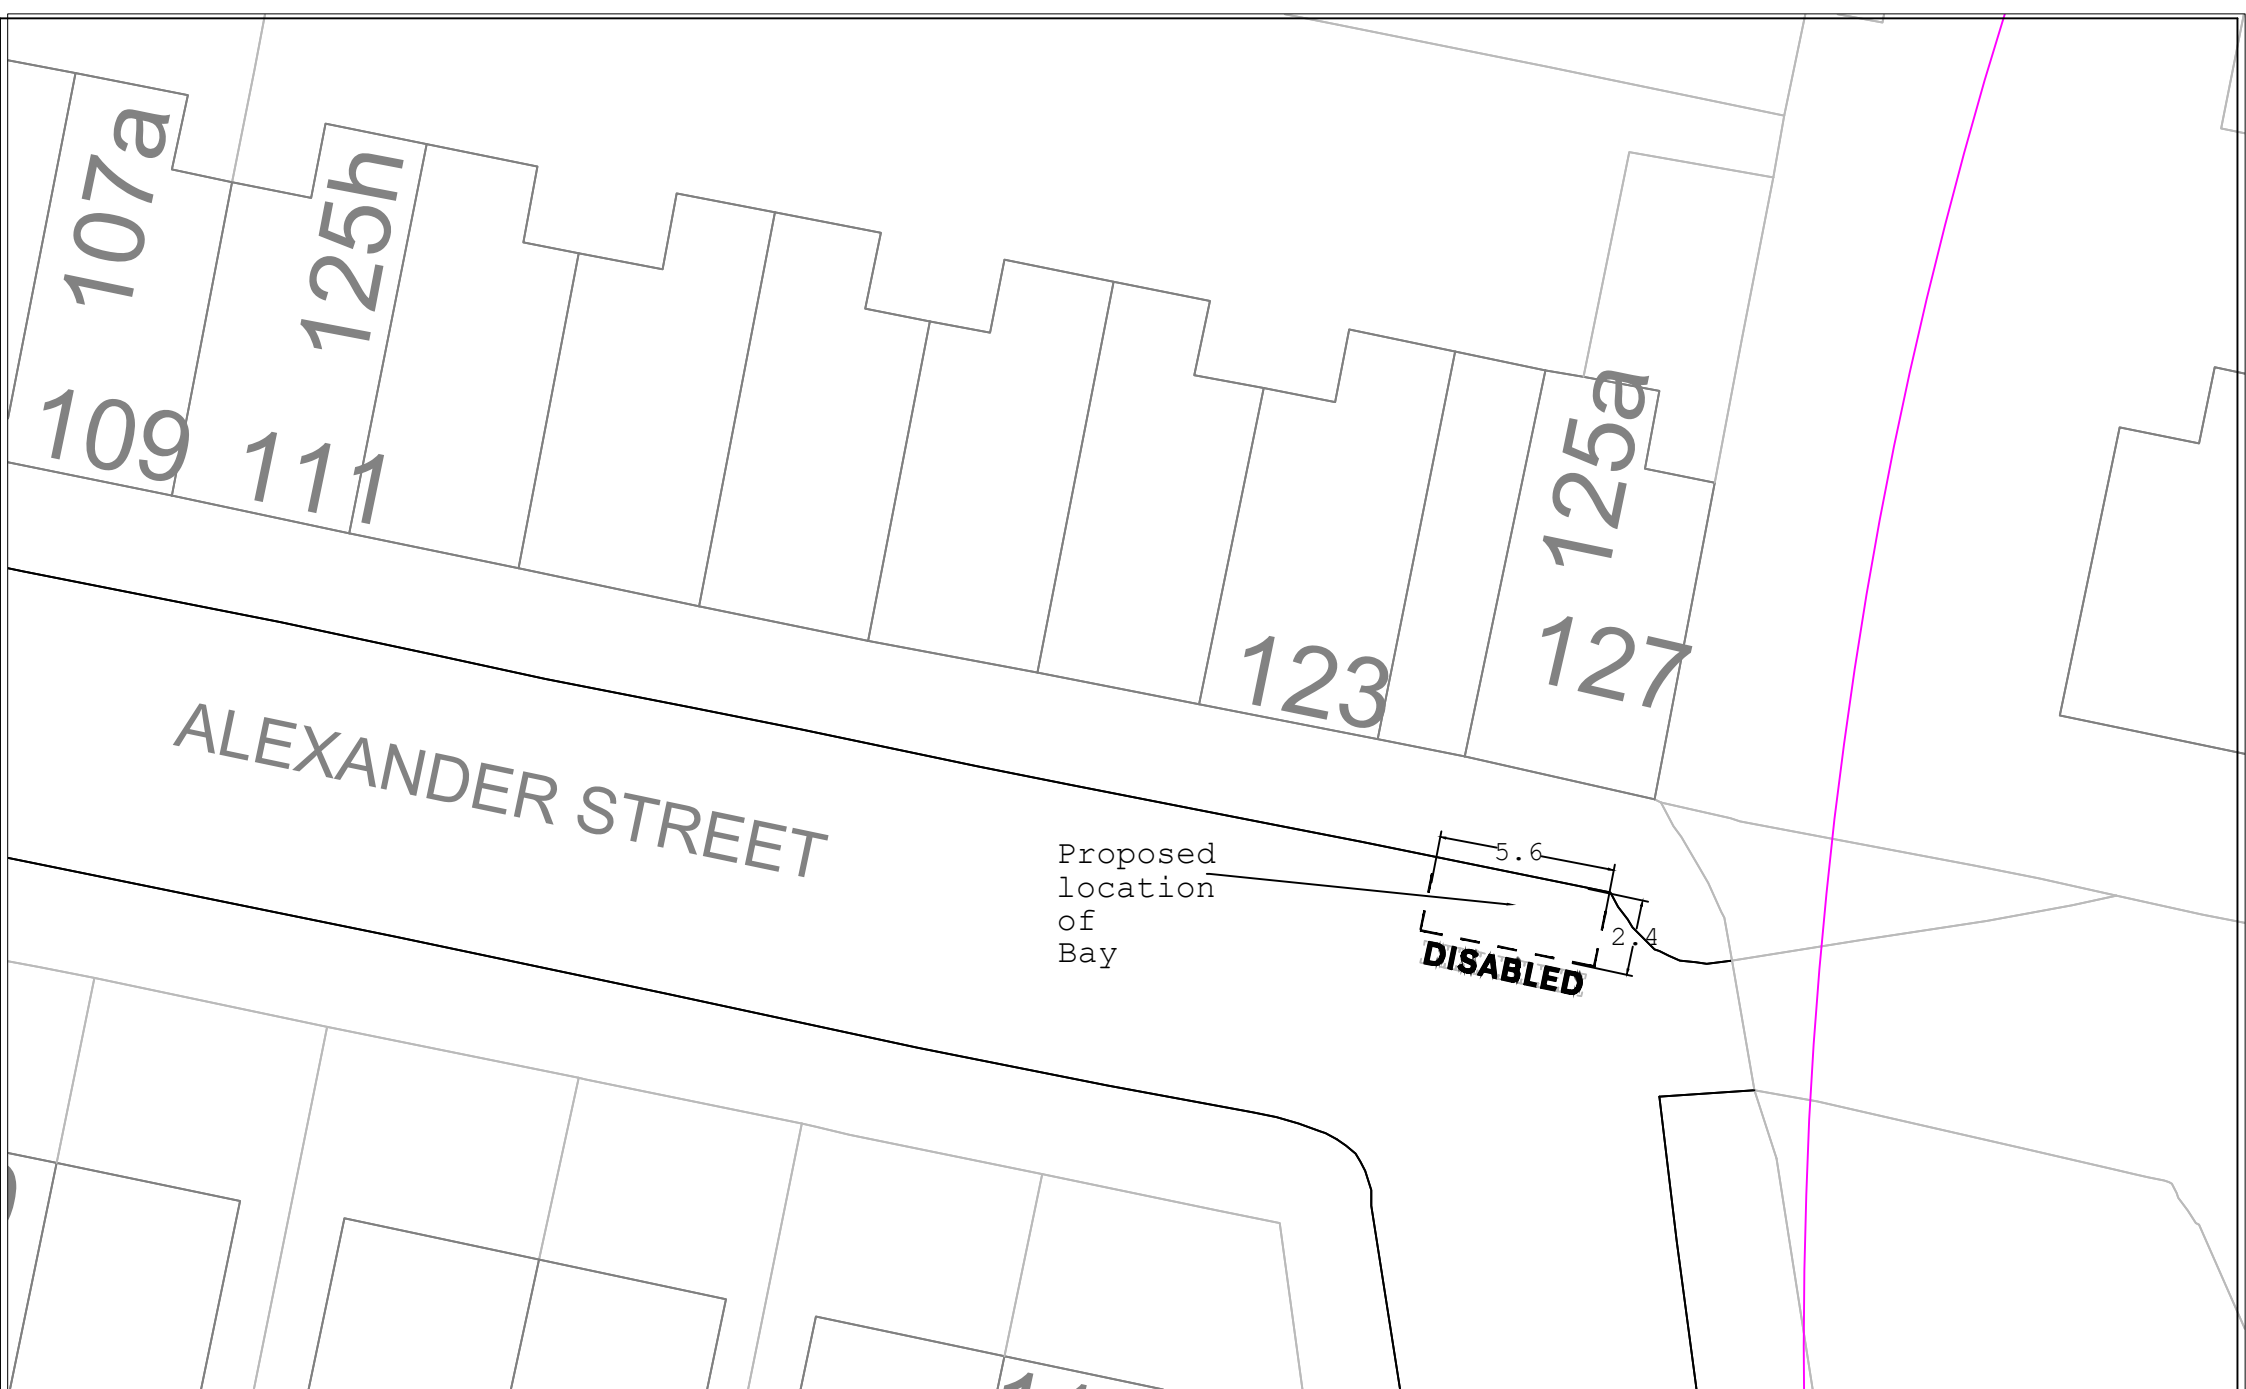

 North Lanarkshire Council Traffic Management Team FLEMING HOUSE 2 TRYST ROAD CUMBERNAULD G67 1JW Tel: 01236 812222 Fax: 01236 431068	REGENERATION & ENVIRONMENTAL SERVICES			SUFFIX	DATE	REVISIONS	INIT.		INIT.	TITLE	DRAWING No
								DRAWN BY	BA	Disabled Persons' Parking Place Immediately in front of 127 Alexander Street Coatbridge	TMS064
								ACAD BY			FILE No
								CHECKED BY	GW		TMS064/2229
								NTS			PROJECT No
											TMS064
										DATE ISSUED	
									Mar 21		



 North Lanarkshire Council	ENVIRONMENTAL SERVICES		SUFFIX	DATE	REVISIONS	INIT.	DRAWN BY BA CHECKED BY GW SCALES N/A	INIT.	TITLE Proposed Disabled Persons' Parking Place in front of 13 Wesley Street Coatbridge	DRAWING No TMS064
	ROADS PROJECTS (SOUTHERN)									FILE No TMS064/2228
	FLEMING HOUSE									PROJECT No TMS064
	2 TRYST ROAD									DATE ISSUED Mar 21
	CUMBERNAULD									
	G67 1JW									
	Tel: 01698 274274 Fax: 01698 302118									

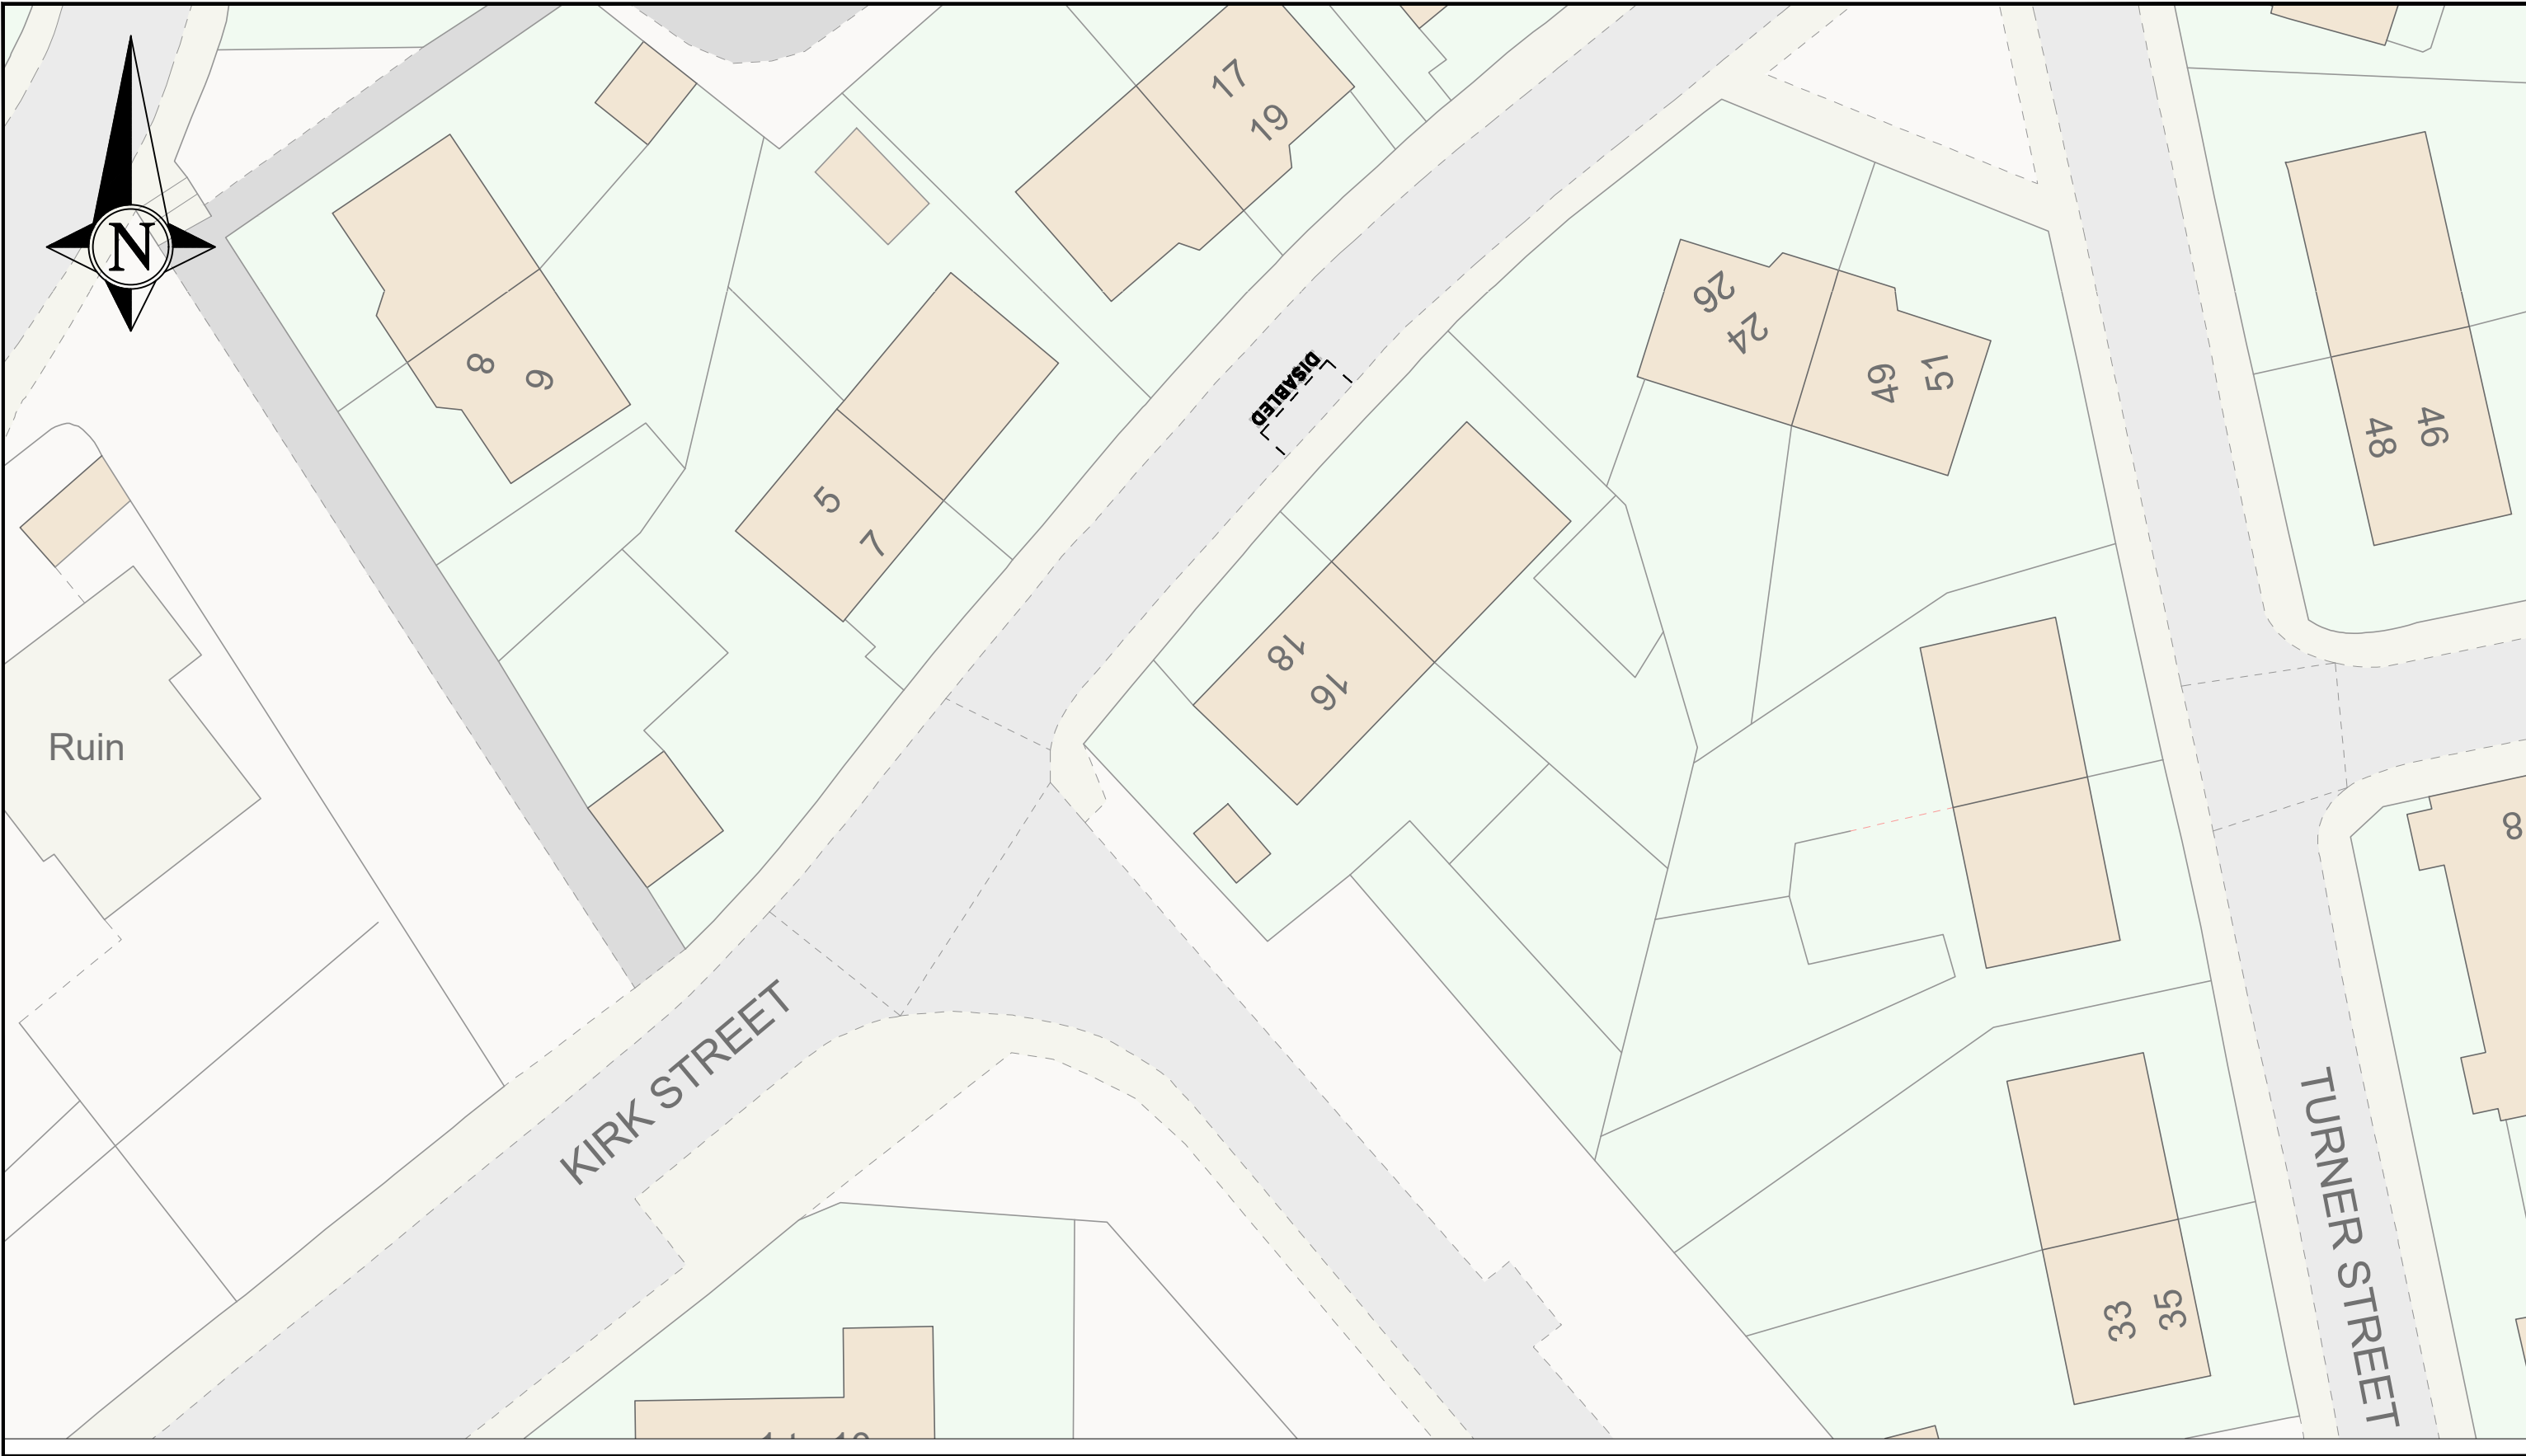

NORTH LANARKSHIRE COUNCIL
Enterprise & Communities
Infrastructure and Transportation
Transportation Engineering

Reproduced by permission of Ordnance Survey
on behalf of HMSO. © Crown copyright
and database right 2023.
All rights reserved. Ordnance Survey
Licence number **AC0000819817**

REV	DESCRIPTION	DRWN	CHKD	DATE

PROJECT TITLE
**RT-23-062
Signing & Lining Contract**

DRAWING TITLE
**15 Kirk Street
Coatbridge**

DRAWN BY DL	DATE DRAWN 09/01/2025
SCALE NTS	CHECKED BY DH
DRAWING NUMBER	APPROVED BY DH



NORTH LANARKSHIRE COUNCIL
Enterprise & Communities
Infrastructure and Transportation
Transportation Engineering

Reproduced by permission of Ordnance Survey
on behalf of HMSO. © Crown copyright
and database right 2023.
All rights reserved. Ordnance Survey
Licence number **AC0000819817**

REV	DESCRIPTION	DRWN	CHKD	DATE

PROJECT TITLE
RT-23-062 Signing & Lining Contract
DRAWING TITLE
15 Meadow Street Coatbridge

DRAWN BY DL	DATE DRAWN 09/01/2025
SCALE NTS	CHECKED BY DH
DRAWING NUMBER	APPROVED BY DH



	INIT.
DRAWN BY	BA
CHECKED BY	GW
SCALES	
N/A	

TITLE
Proposed Disabled Persons'
Parking Place
in front of 17 -19 Calder Avenue
Coatbridge

DRAWING No TMS064
FILE No TMS064/2194
PROJECT No TMS064
DATE ISSUED Mar 21



ENVIRONMENTAL SERVICES
ROADS PROJECTS (SOUTHERN)
FLEMING HOUSE
2 TRYST ROAD
CUMBERNAULD
G67 1JW
Tel: 01698 274274
Fax: 01698 302118

SUFFIX	DATE	REVISIONS	INT.

DRAWN BY	INT.
CHECKED BY	BA
SCALES	GW
N/A	

TITLE
Proposed Disabled Persons' Parking Place In front of 8 - 10 Thornton Street Coatbridge

DRAWING No
TMS064
FILE No
TMS064/2266
PROJECT No
TMS064
DATE ISSUED
Apr 21

3

1e

1k

DISABLED

Selby Place

ENVIRONMENTAL SERVICES
ROADS PROJECTS (SOUTHERN)
FLEMING HOUSE
2 TRYST ROAD
CUMBERNAULD
G67 1JW
Tel: 01698 274274
Fax: 01698 302118

SUFFIX

DATE

REVISIONS

INIT.

DRAWN BY

CHECKED BY

SCALES

INIT.

BA

GW

TITLE

Proposed Disabled Persons'
Parking Place
in front of 1e - 1k Selby Place
Coatbridge

DRAWING No

TMS064

FILE No

TMS064/2289

PROJECT No

TMS064

DATE ISSUED

June 21



21
23

LAURELBANK

EXISTING BAY
AT LOCATION

PROPOSED
LOCATION OF
NEW BAY.

DISABLED
DISABLED

14
16

20
18



ENVIRONMENTAL SERVICES
ROADS PROJECTS (SOUTHERN)
FLEMING HOUSE
2 TRYST ROAD
CUMBERNAULD
G67 1JW
Tel: 01698 274274
Fax: 01698 302118

SUFFIX	DATE	REVISIONS	INIT.

DRAWN BY	INIT.
CHECKED BY	BA
SCALES	GW
N/A	

TITLE
Proposed Disabled Persons'
Parking Place
in front of 14 -20 Laurelbank
Coatbridge

DRAWING No
TMS064
FILE No
TMS064/2230
PROJECT No
TMS064
DATE ISSUED
Mar 21

ESPIESID

11

13

17

MUIRDYKE ROAD

DISABLED

12

70

16

14

20

18




ENVIRONMENTAL SERVICES
ROADS PROJECTS (SOUTHERN)
FLEMING HOUSE
2 TRYST ROAD
CUMBERNAULD
G67 1JW
Tel: 01698 274274
Fax: 01698 302118

SUFFIX	DATE	REVISIONS	INT.

	INT.
DRAWN BY	BA
CHECKED BY	GW
SCALES	N/A

TITLE
Proposed Disabled Persons'
Parking Place
In front of 18-20 Muirdyke Road
Coatbridge

DRAWING No	TMS064
FILE No	TMS064/2263
PROJECT No	TMS064
DATE ISSUED	Apr 21

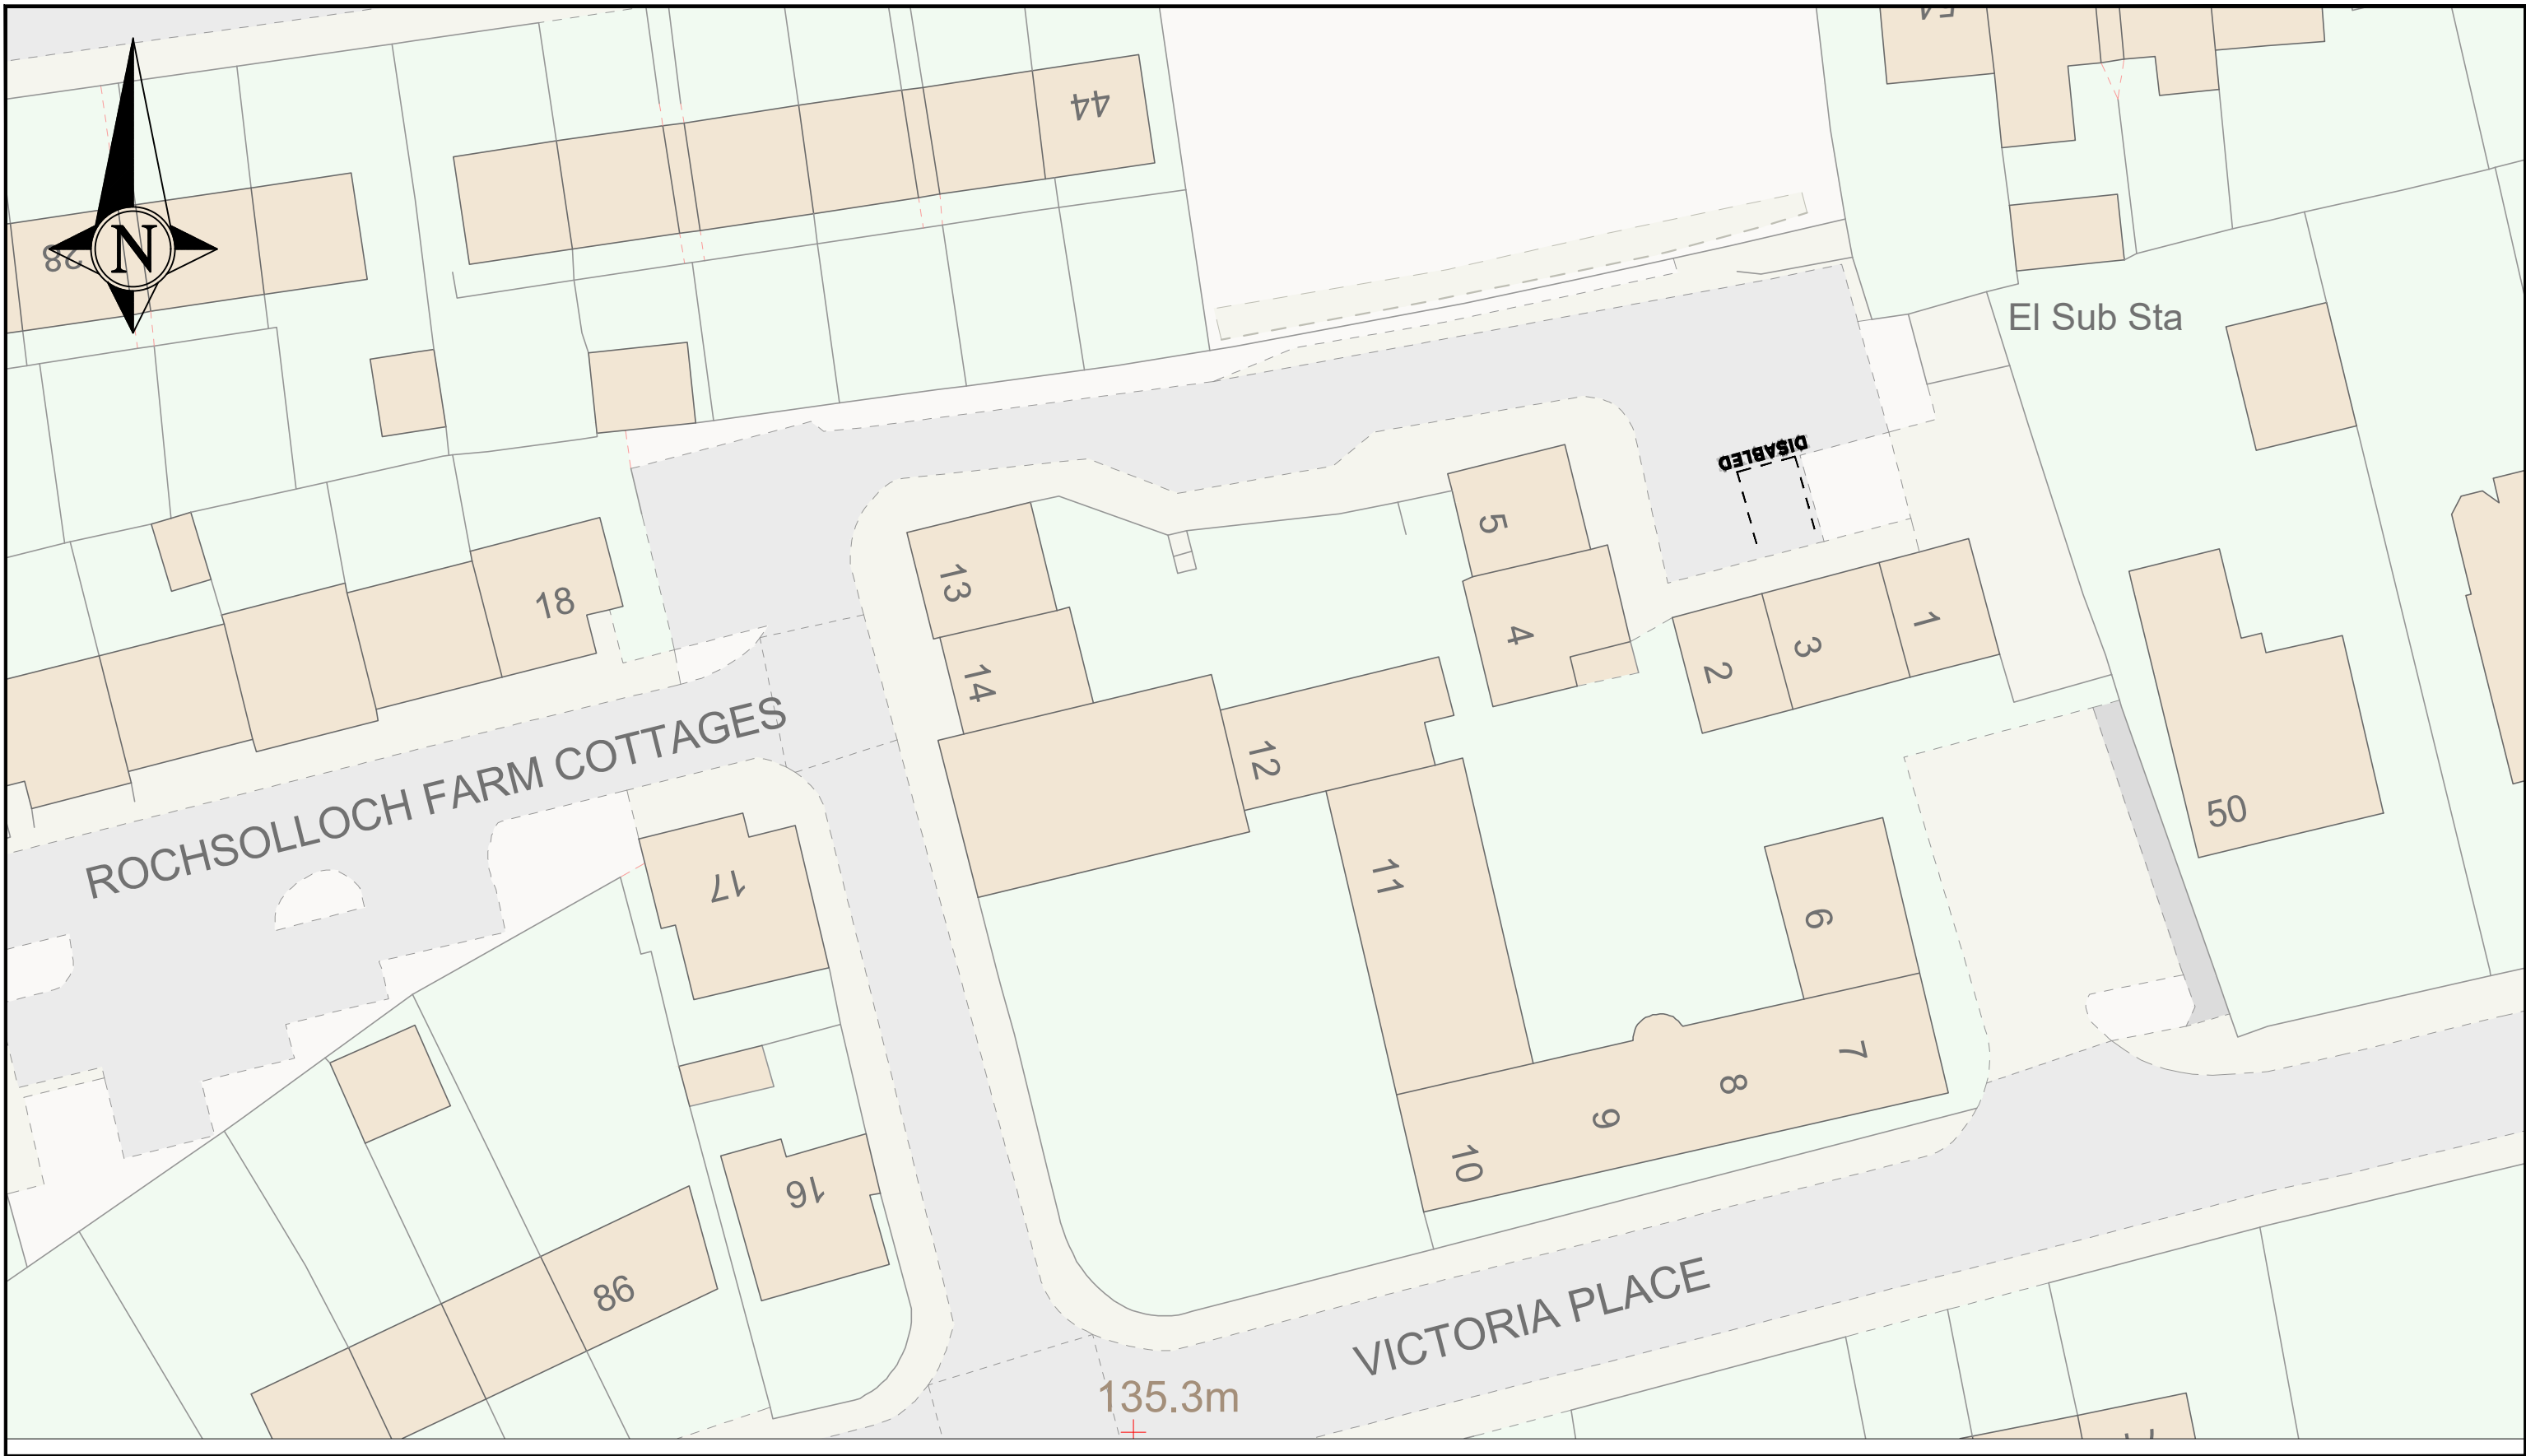


NORTH LANARKSHIRE COUNCIL
Enterprise & Communities
Infrastructure and Transportation
Transportation Engineering

Reproduced by permission of Ordnance Survey
on behalf of HMSO. © Crown copyright
and database right 2023.
All rights reserved. Ordnance Survey
Licence number **AC0000819817**

REV	DESCRIPTION	DRWN	CHKD	DATE

PROJECT TITLE
RT-23-062 Signing & Lining Contract
DRAWING TITLE
3 Rochsolloch Farm Cottages Coatbridge/Aidrie

DRAWN BY DL	DATE DRAWN 09/01/2025
SCALE NTS	CHECKED BY DH
DRAWING NUMBER	APPROVED BY DH

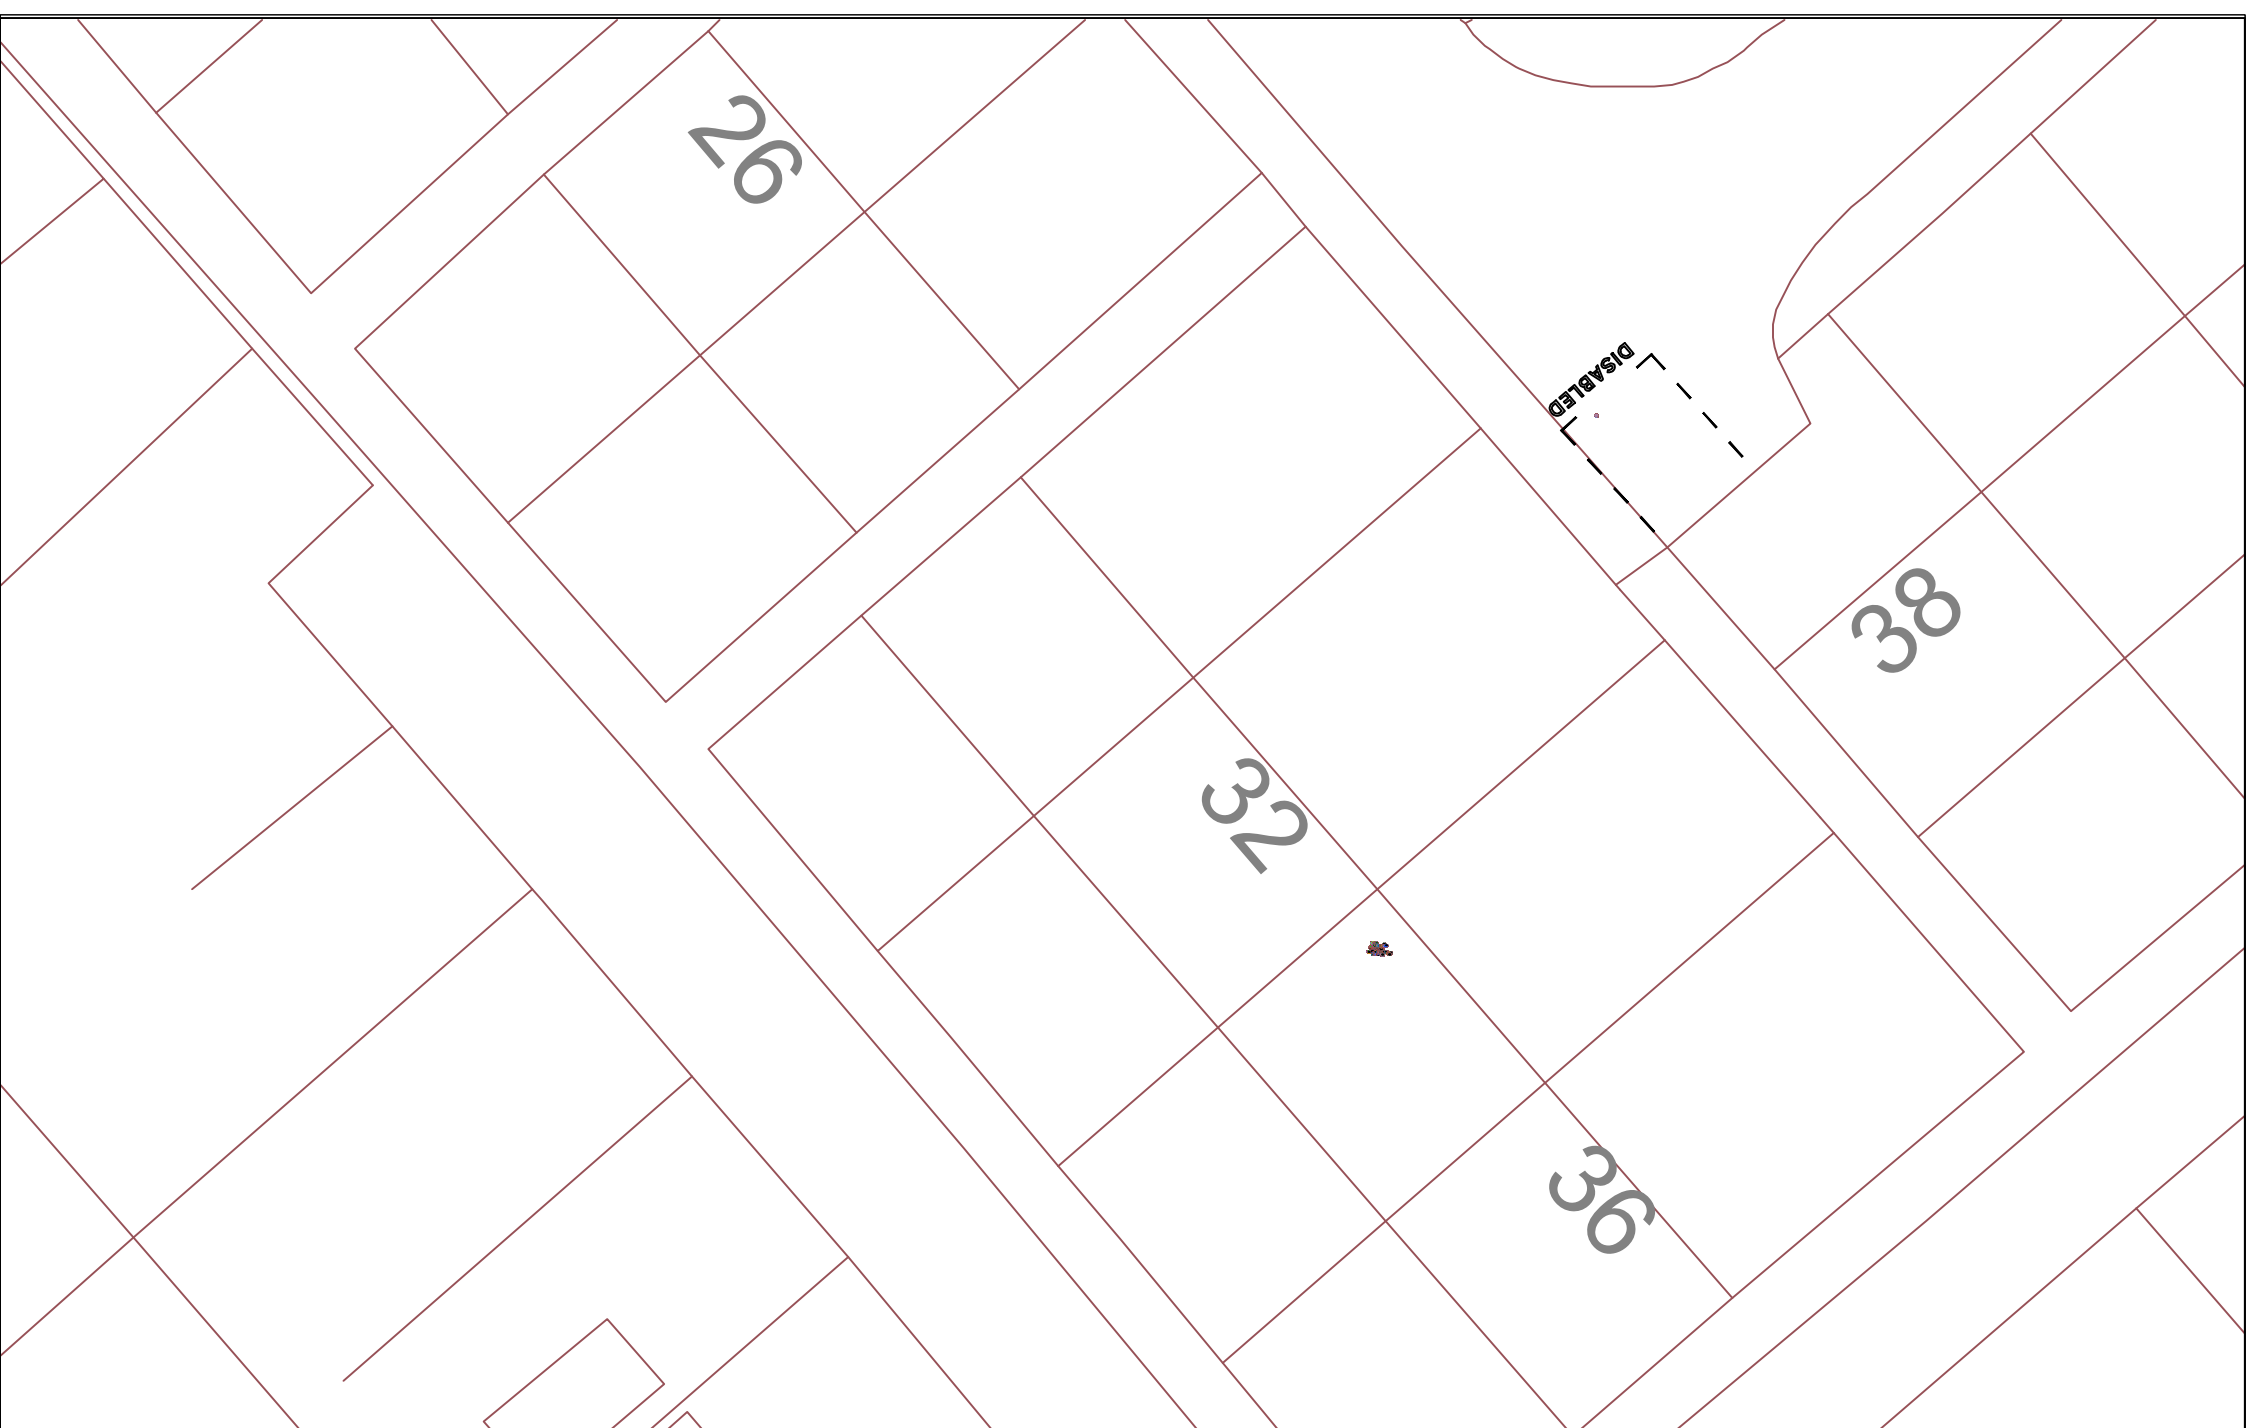

DISABLED



ENVIRONMENTAL SERVICES
ROADS PROJECTS (SOUTHERN)
FLEMING HOUSE
2 TRYST ROAD
CUMBERNAULD
G67 1JW
Tel: 01698 274274
Fax: 01698 302118

SUFFIX	DATE	REVISIONS	INT.

DRAWN BY	BA
CHECKED BY	GW
SCALES	N/A

TITLE
Proposed Disabled Persons' Parking Place
In front of 38 Greenside Street
Coatbridge

DRAWING No
TMS064
FILE No
TMS064/2264
PROJECT No
TMS064
DATE ISSUED
Apr 21



NORTH LANARKSHIRE COUNCIL
Enterprise & Communities
Infrastructure and Transportation
Transportation Engineering

Reproduced by permission of Ordnance Survey
on behalf of HMSO. © Crown copyright
and database right 2023.
All rights reserved. Ordnance Survey
Licence number **AC0000819817**

REV	DESCRIPTION	DRWN	CHKD	DATE

PROJECT TITLE
RT-23-062 Signing & Lining Contract
DRAWING TITLE
38 Oxford Street Coatbridge

DRAWN BY DL	DATE DRAWN 09/01/2025
SCALE NTS	CHECKED BY DH
DRAWING NUMBER	APPROVED BY DH



NORTH LANARKSHIRE COUNCIL
Enterprise & Communities
Infrastructure and Transportation
Transportation Engineering

Reproduced by permission of Ordnance Survey
on behalf of HMSO. © Crown copyright
and database right 2023.
All rights reserved. Ordnance Survey
Licence number **AC0000819817**

REV	DESCRIPTION	DRWN	CHKD	DATE

PROJECT TITLE
RT-23-062 Signing & Lining Contract
DRAWING TITLE
4 Torriden Place Coatbridge

DRAWN BY DL	DATE DRAWN 09/01/2025
SCALE NTS	CHECKED BY DH
DRAWING NUMBER	APPROVED BY DH




ENVIRONMENTAL SERVICES
ROADS PROJECTS (SOUTHERN)
FLEMING HOUSE
2 TRYST ROAD
CUMBERNAULD
G67 1JW
Tel: 01698 274274
Fax: 01698 302118

SUFFIX	DATE	REVISIONS	INIT.


DRAWN BY	INIT.
CHECKED BY	BA
SCALES	GW
N/A	

TITLE
Proposed Disabled Persons'
Parking Place
In front of 54 Albion Street
Coatbridge

DRAWING No
TMS064
FILE No
TMS064/2236
PROJECT No
TMS064
DATE ISSUED
Mar 21

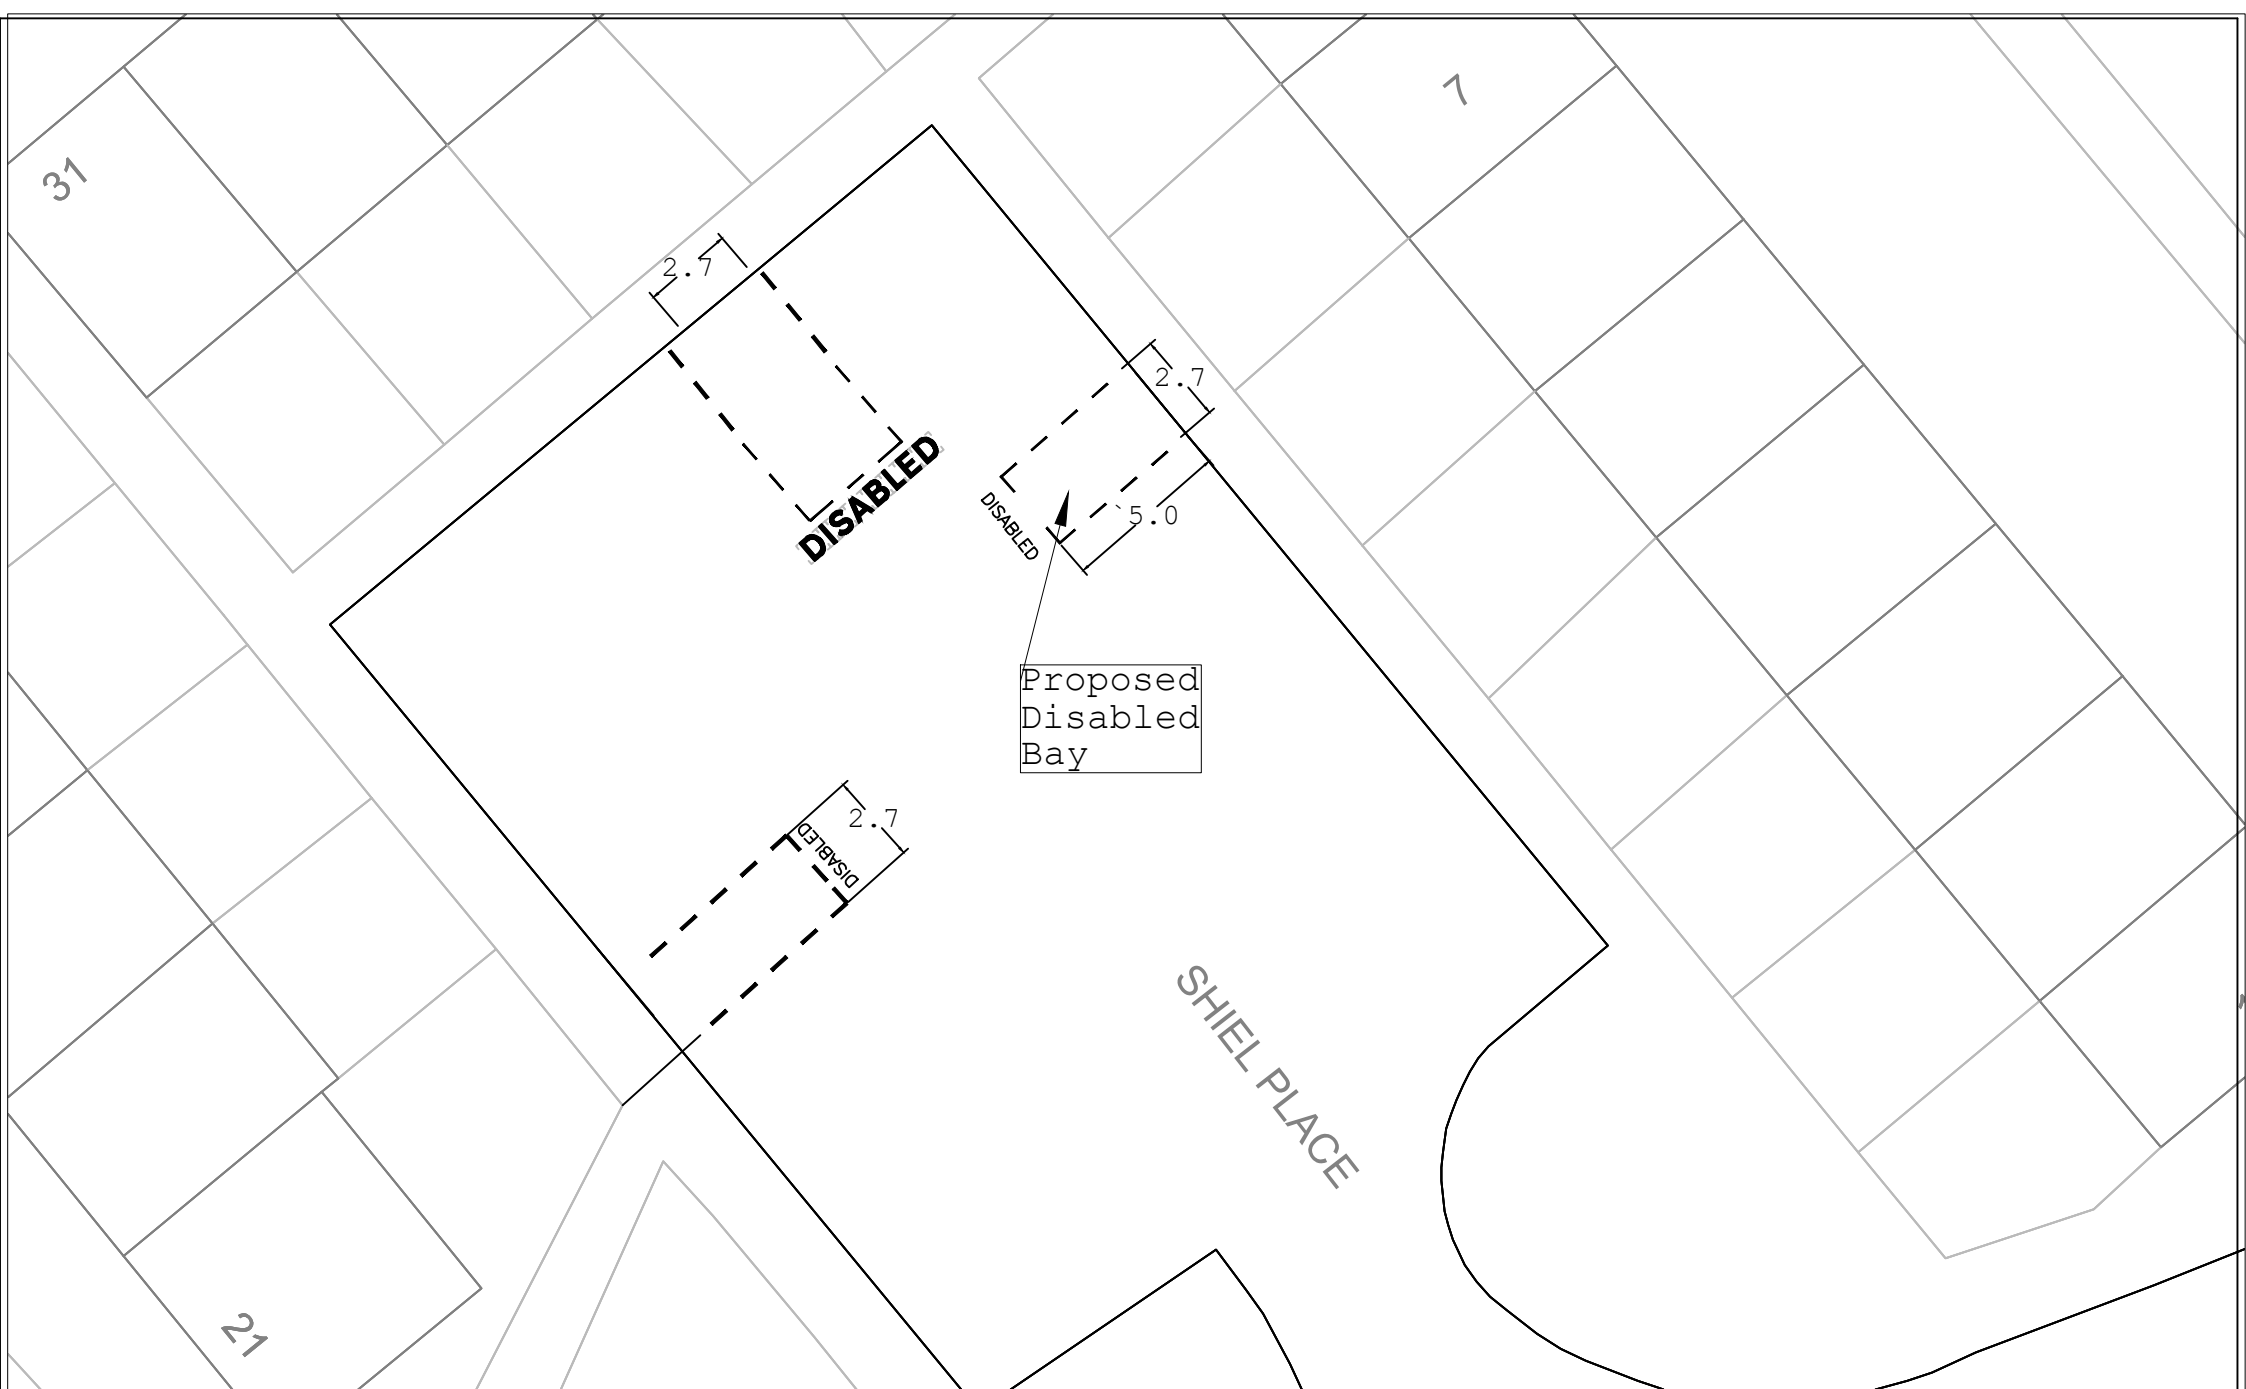

 North Lanarkshire Council Traffic Management Team FLEMING HOUSE 2 TRYST ROAD CUMBERNAULD G67 1JW Tel: 01236 812222 Fax: 01236 431068	REGENERATION & ENVIRONMENTAL SERVICES			SUFFIX	DATE	REVISIONS	INIT.		INIT.	TITLE	DRAWING No
								DRAWN BY	BA	Disabled Persons' Parking Place Immediately behind 7 Shiel Place Coatbridge	TMS064
								ACAD BY			FILE No
								CHECKED BY	GW		TMS064/2245
								SCALES			PROJECT No
								NTS			TMS064
										DATE ISSUED	
									Mar 21		

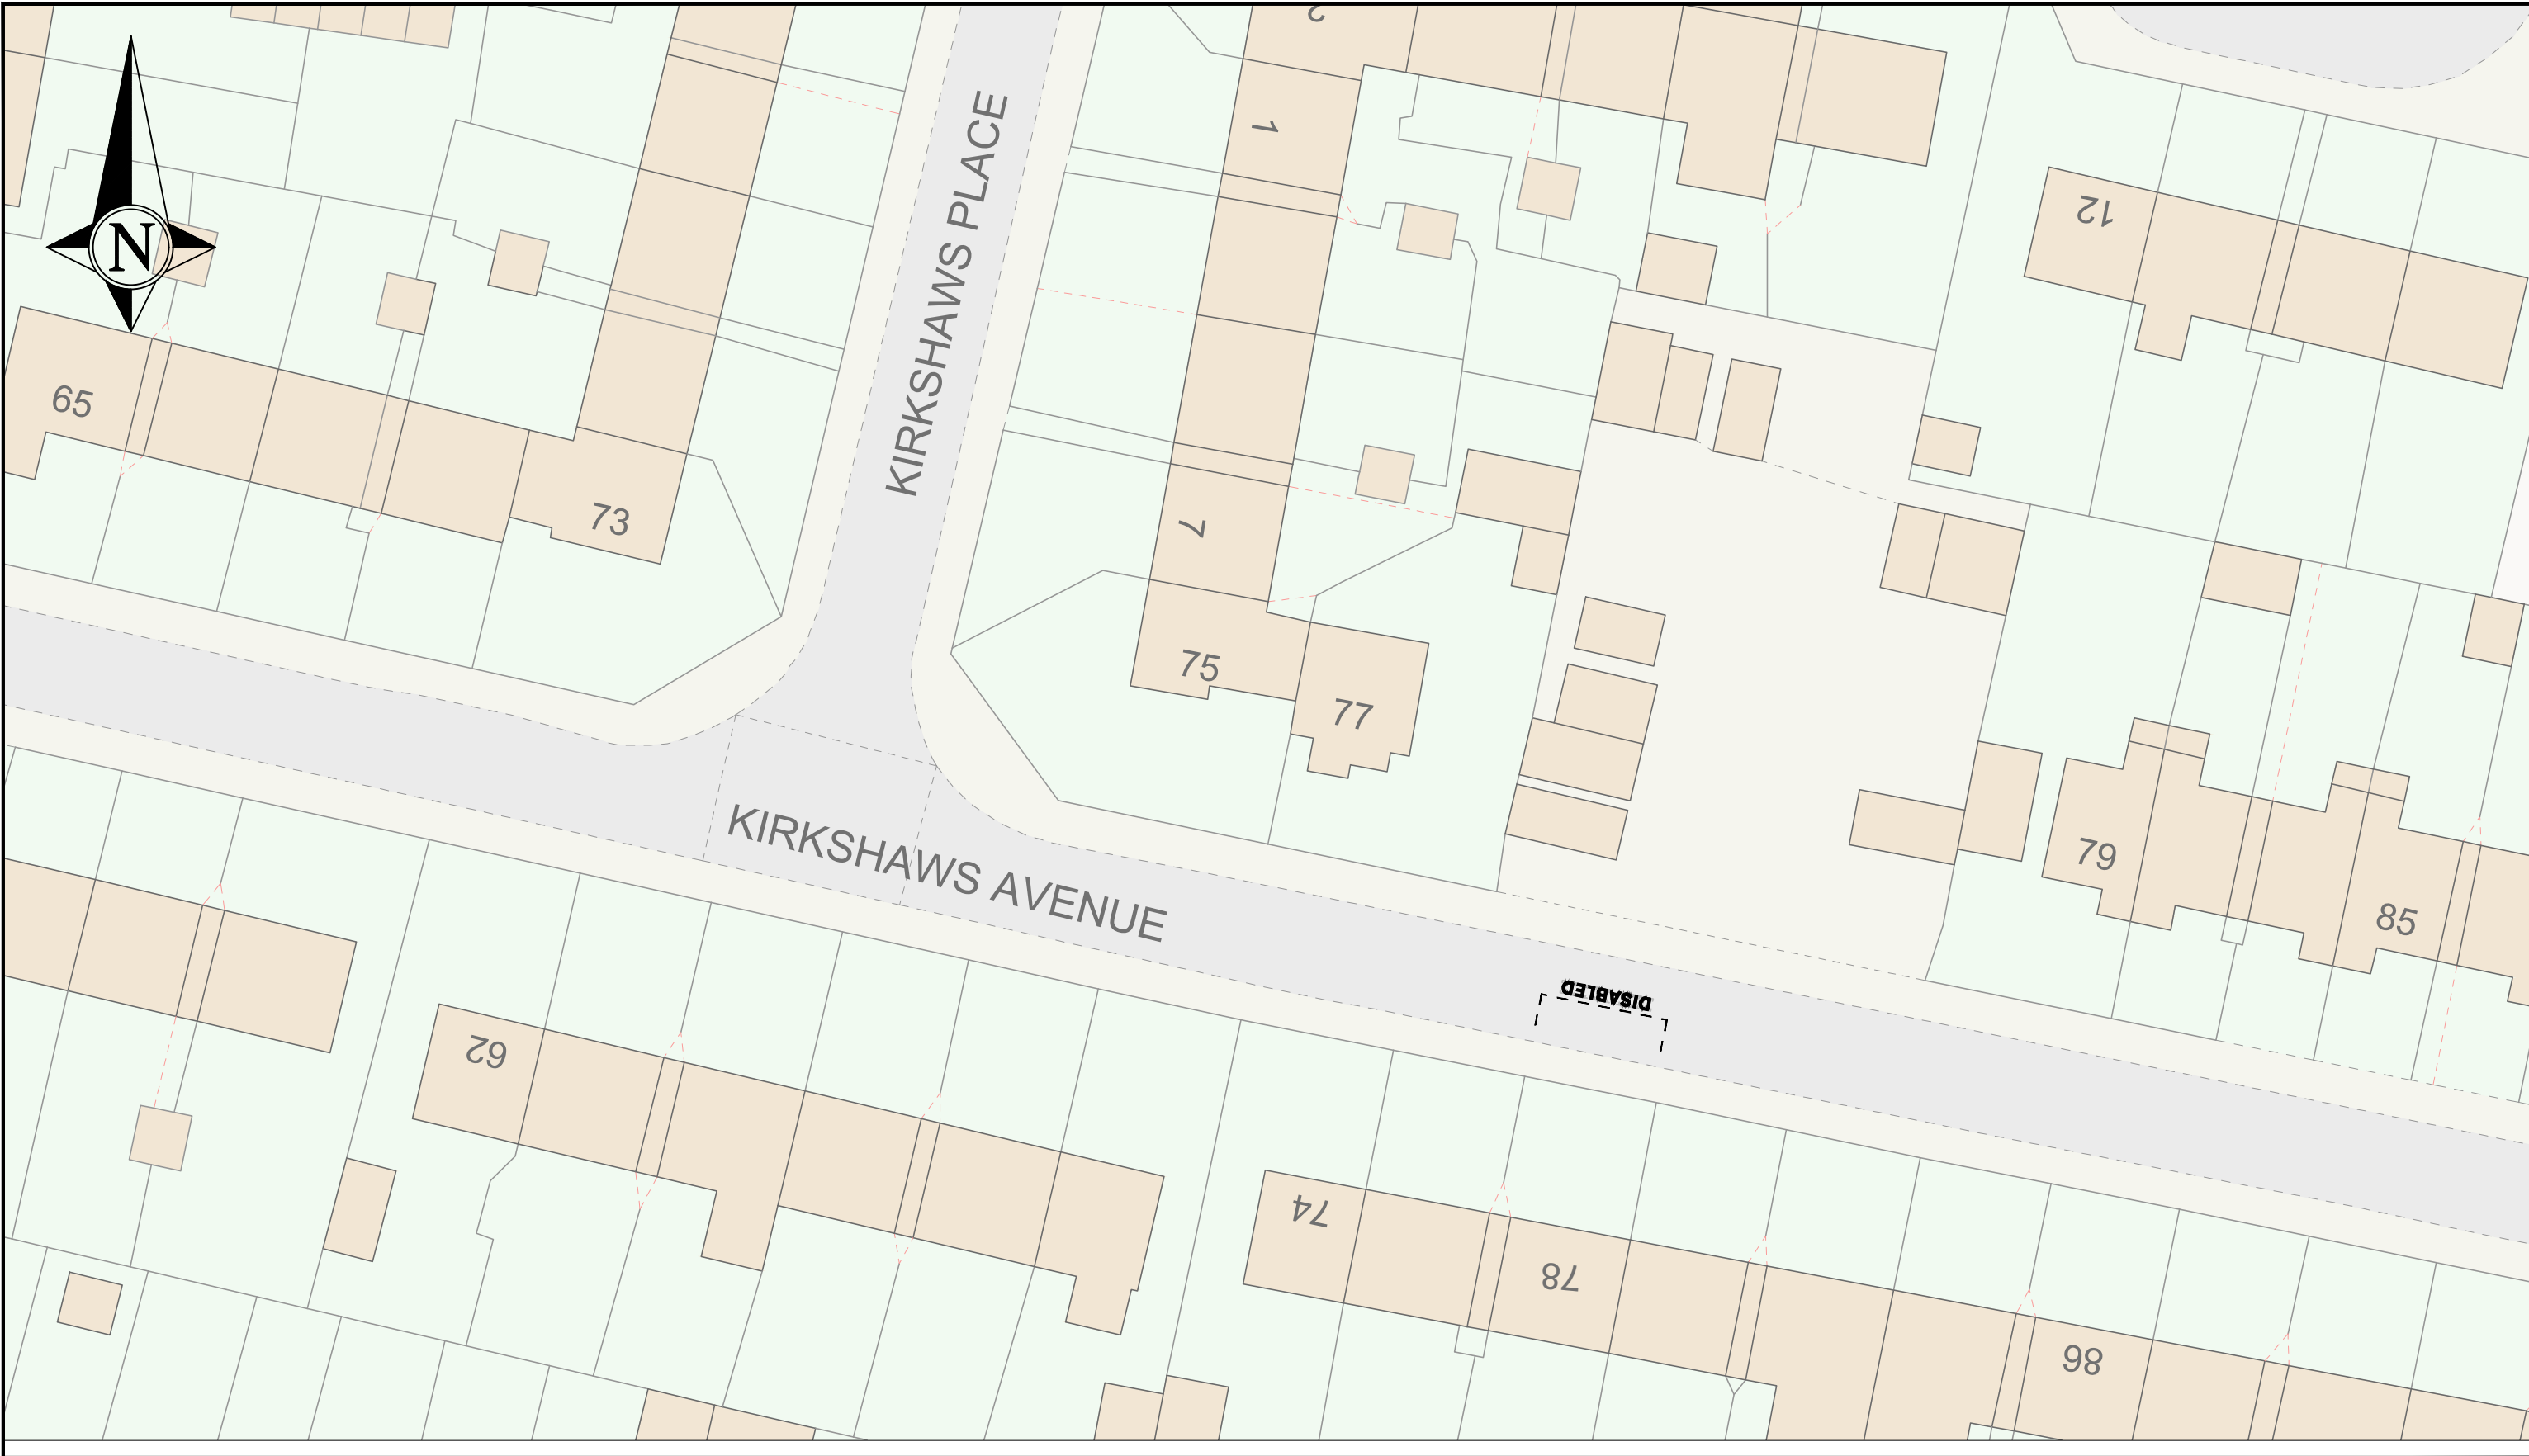


NORTH LANARKSHIRE COUNCIL
Enterprise & Communities
Infrastructure and Transportation
Transportation Engineering

Reproduced by permission of Ordnance Survey
on behalf of HMSO. © Crown copyright
and database right 2023.
All rights reserved. Ordnance Survey
Licence number **AC0000819817**

REV	DESCRIPTION	DRWN	CHKD	DATE

PROJECT TITLE
RT-23-062 Signing & Lining Contract
DRAWING TITLE
78 Kirkshaws Avenue Coatbridge

DRAWN BY DL	DATE DRAWN 09/01/2025
SCALE NTS	CHECKED BY DH
DRAWING NUMBER	APPROVED BY DH

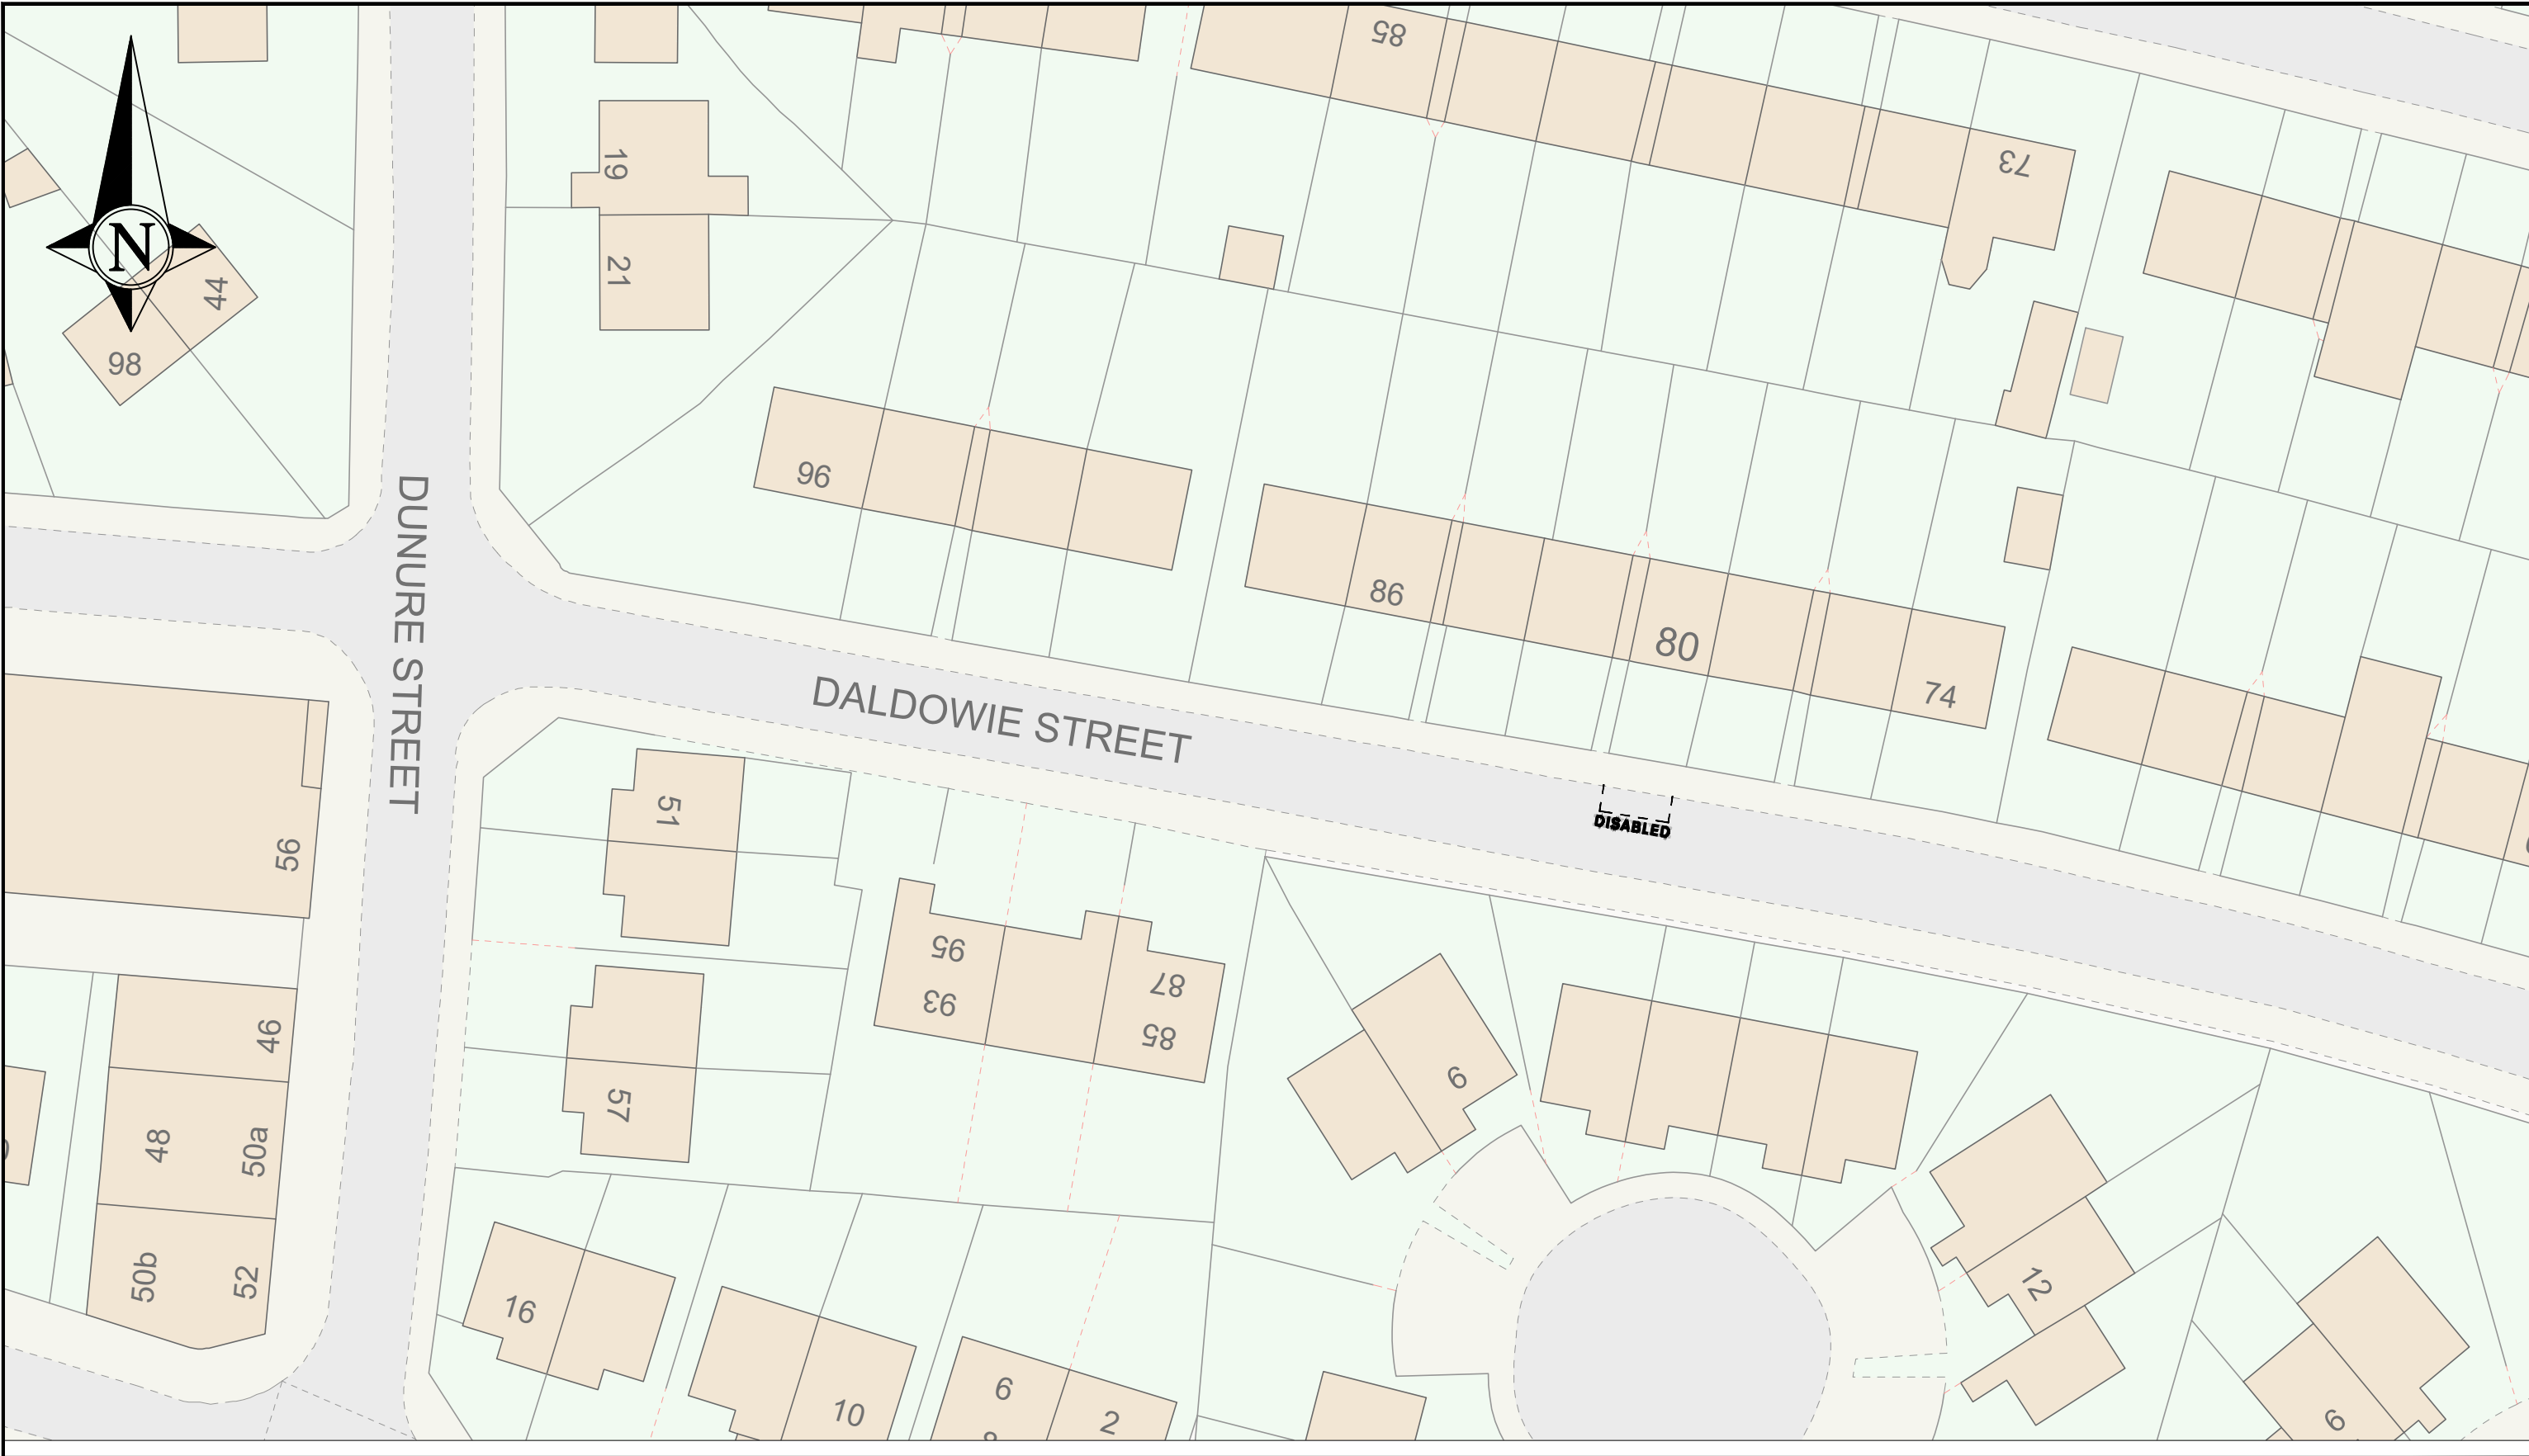


NORTH LANARKSHIRE COUNCIL
Enterprise & Communities
Infrastructure and Transportation
Transportation Engineering

Reproduced by permission of Ordnance Survey
on behalf of HMSO. © Crown copyright
and database right 2023.
All rights reserved. Ordnance Survey
Licence number **AC0000819817**


REV	DESCRIPTION	DRWN	CHKD	DATE

PROJECT TITLE
RT-23-062 Signing & Lining Contract
DRAWING TITLE
80 Duldowie Street Coatbridge

DRAWN BY DL	DATE DRAWN 09/01/2025
SCALE NTS	CHECKED BY DH
DRAWING NUMBER	APPROVED BY DH

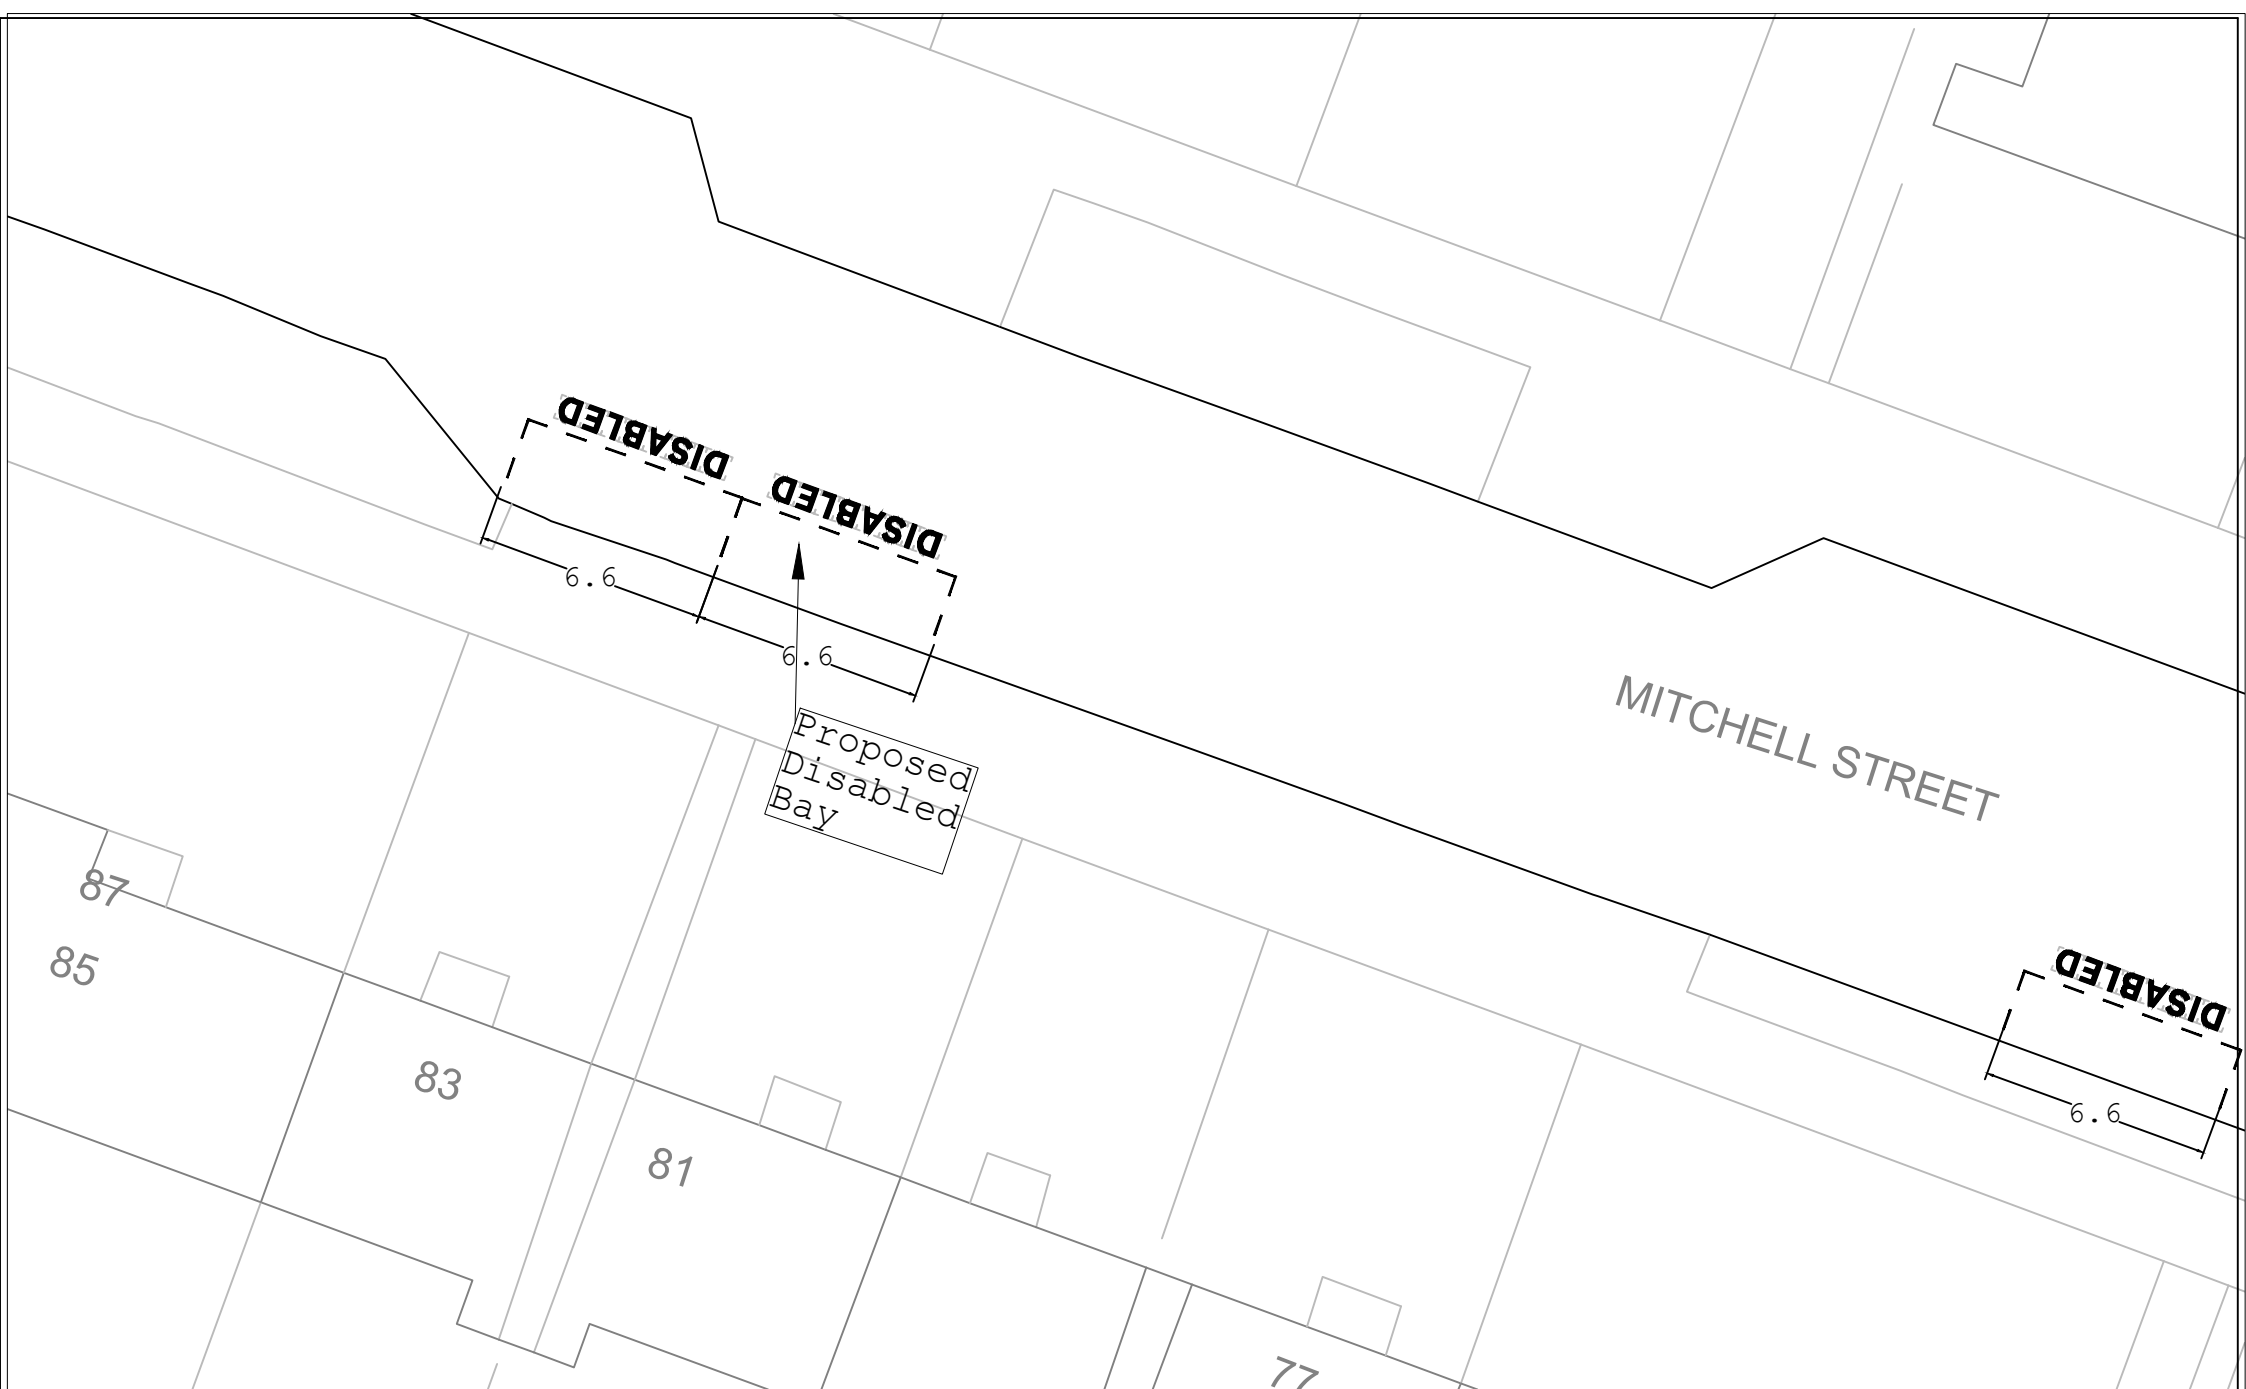

 North Lanarkshire Council www.northlan.gov.uk	REGENERATION & ENVIRONMENTAL SERVICES		SUFFIX	DATE	REVISIONS	INIT.	INIT.	TITLE Disabled Persons' Parking Place Immediately in front of 81- 83 Mitchell Street Coatbridge	DRAWING No TMS064
	Traffic Management Team						DRAWN BY BA		FILE No TMS064/2260
	FLEMING HOUSE						ACAD BY		PROJECT No TMS064
	2 TRYST ROAD						CHECKED BY GW		DATE ISSUED Mar 21
	CUMBERNAULD G67 1JW						SCALES NTS		
	Tel: 01236 812222 Fax: 01236 431068								

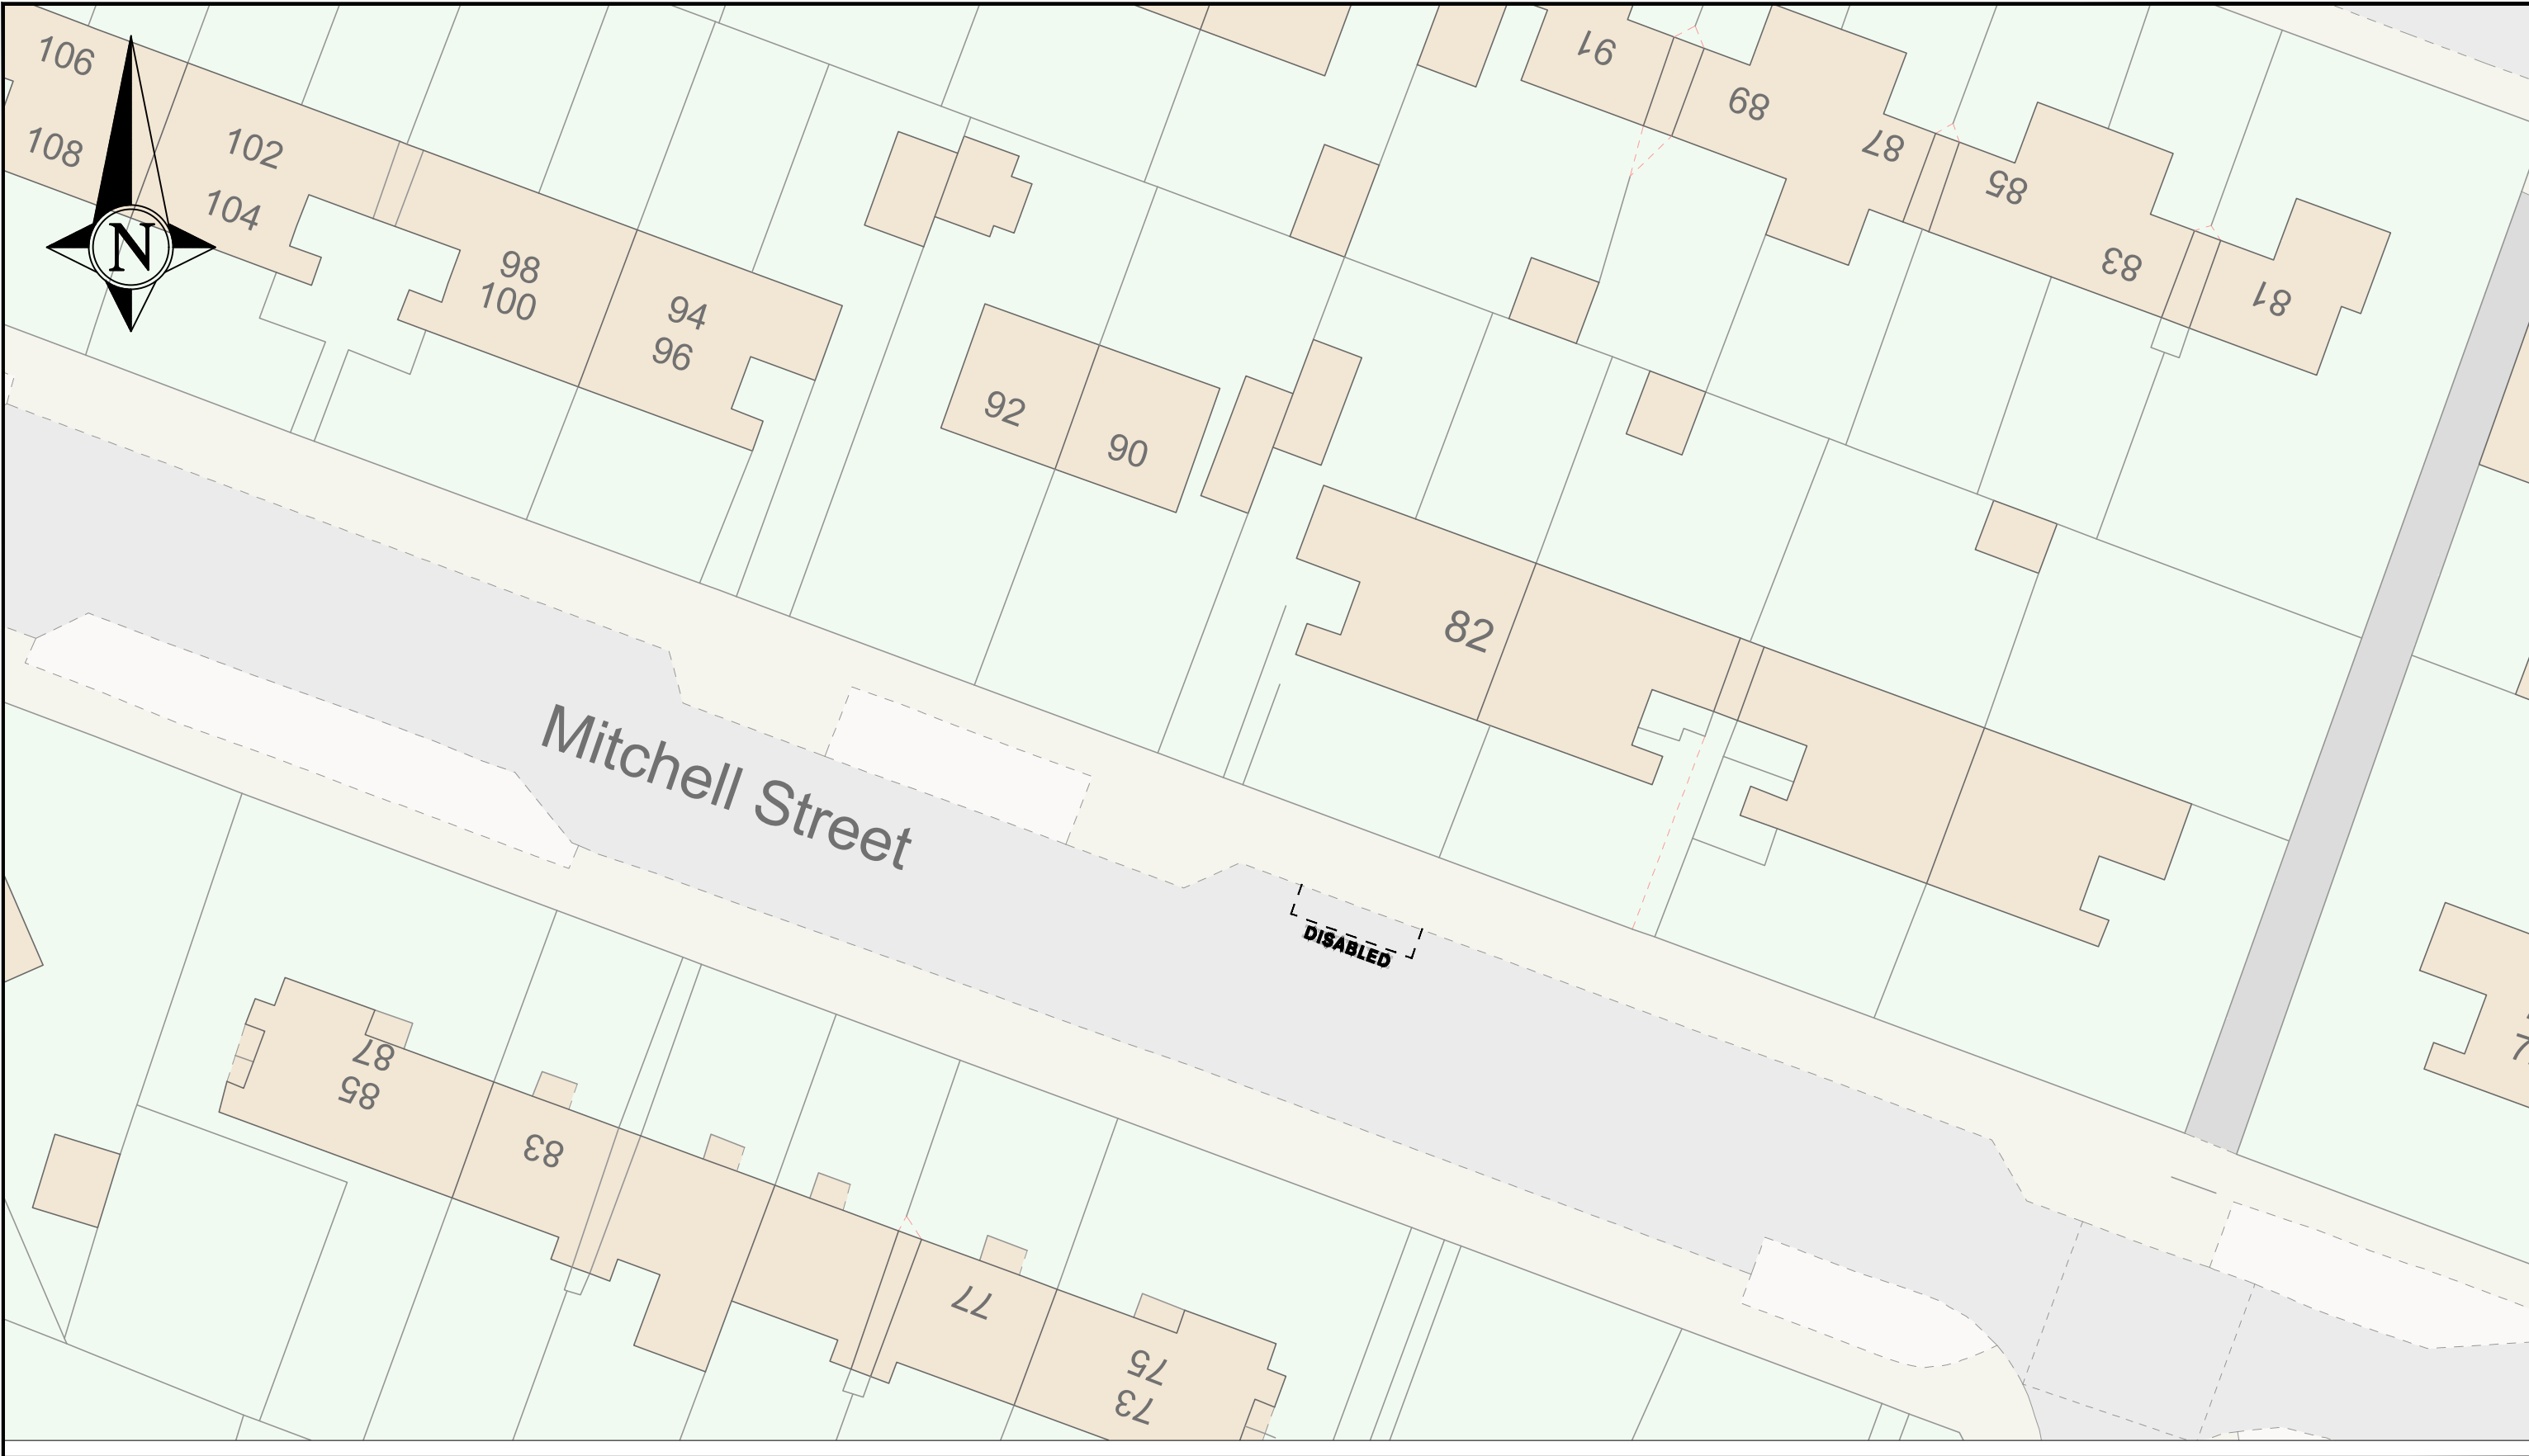

NORTH LANARKSHIRE COUNCIL
Enterprise & Communities
Infrastructure and Transportation
Transportation Engineering

Reproduced by permission of Ordnance Survey
on behalf of HMSO. © Crown copyright
and database right 2023.
All rights reserved. Ordnance Survey
Licence number **AC0000819817**

REV	DESCRIPTION	DRWN	CHKD	DATE

PROJECT TITLE
**RT-23-062
Signing & Lining Contract**

DRAWING TITLE
**82 Mitchell Street
Coatbridge**

DRAWN BY DL	DATE DRAWN 09/01/2025
SCALE NTS	CHECKED BY DH
DRAWING NUMBER	APPROVED BY DH



NORTH LANARKSHIRE COUNCIL
Enterprise & Communities
Infrastructure and Transportation
Transportation Engineering

Reproduced by permission of Ordnance Survey
on behalf of HMSO. © Crown copyright
and database right 2023.
All rights reserved. Ordnance Survey
Licence number **AC0000819817**

REV	DESCRIPTION	DRWN	CHKD	DATE

PROJECT TITLE
RT-23-062 Signing & Lining Contract
DRAWING TITLE
9 Annerley Place Coatbridge

DRAWN BY DL	DATE DRAWN 09/01/2025
SCALE NTS	CHECKED BY DH
DRAWING NUMBER	APPROVED BY DH




Thornston Street

EXISTING BAY
PROPOSED BAY
DISABLED DISABLED


13

9

 North Lanarkshire Council	ENVIRONMENTAL SERVICES ROADS PROJECTS (SOUTHERN) FLEMING HOUSE 2 TRYST ROAD CUMBERNAULD G67 1JW Tel: 01698 274274 Fax: 01698 302118	SUFFIX	DATE	REVISIONS	INIT.	DRAWN BY CHECKED BY SCALES N/A	INIT.	TITLE	DRAWING No TMS064 FILE No TMS064/2319 PROJECT No TMS064 DATE ISSUED June 21
							BA	Proposed Disabled Persons' Parking Place West of 13 Selby Place Coatbridge	
							GW		

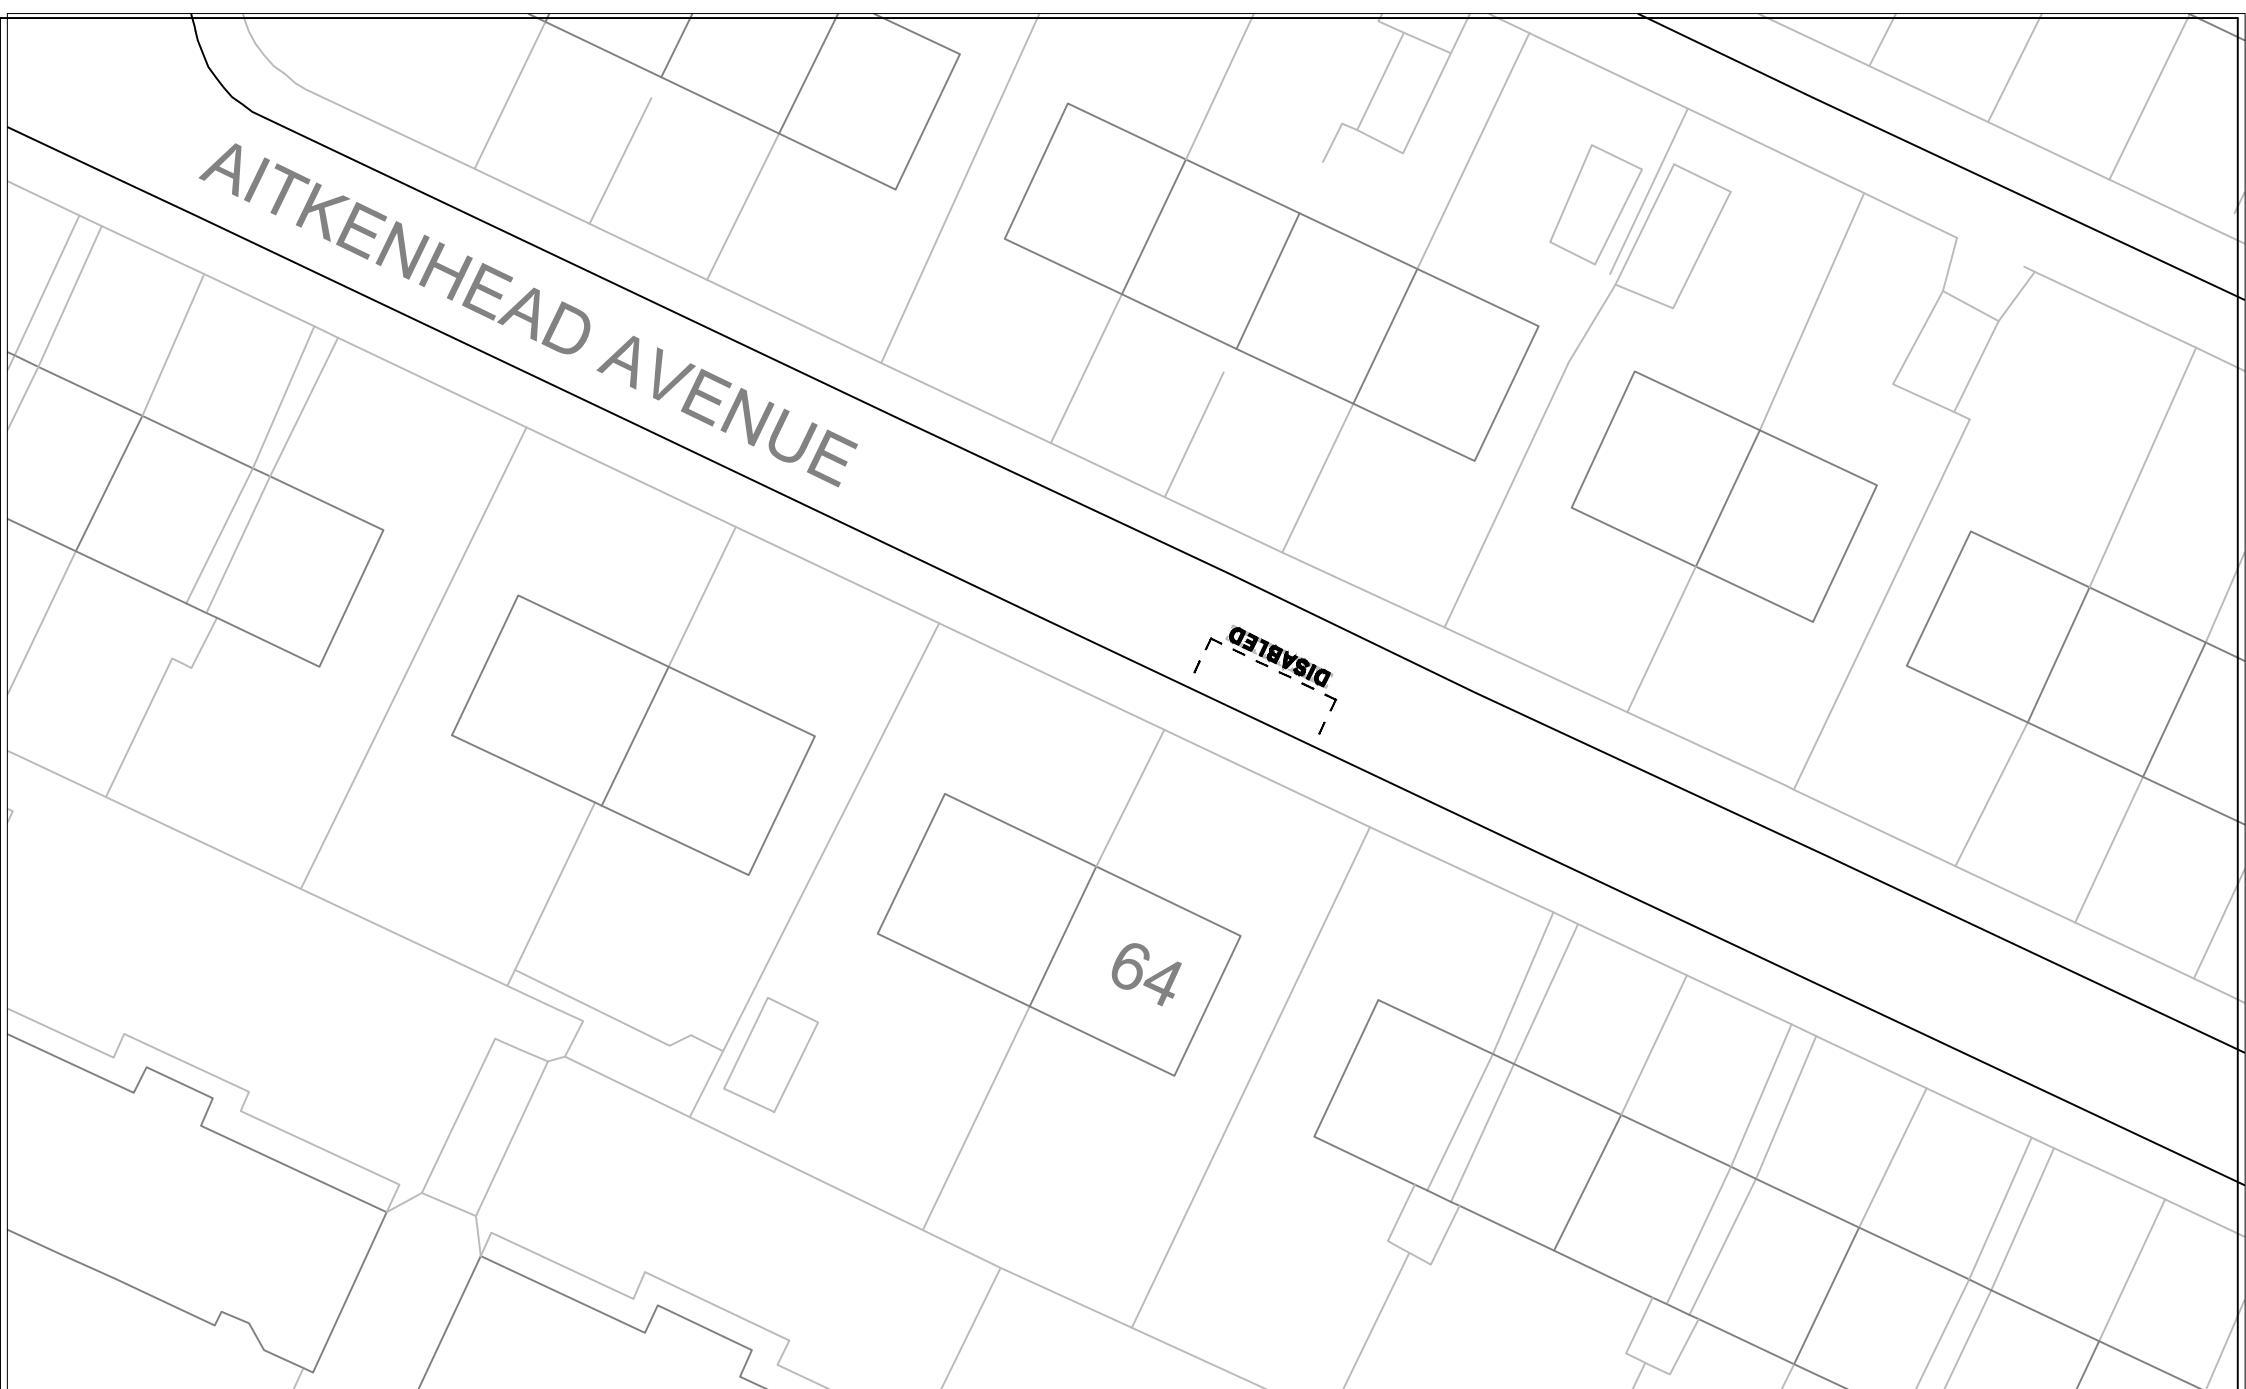

 REGENERATION & ENVIRONMENTAL SERVICES Traffic Management Team FLEMING HOUSE 2 TRYST ROAD CUMBERNAULD G67 1JW Tel: 01236 812222 Fax: 01236 431068	SUFFIX	DATE	REVISIONS	INIT.		INIT.	TITLE Disabled Persons' Parking Place Immediately in front of 64 Aitkenhead Avenue Coatbridge	DRAWING No TMS064
					DRAWN BY	BA		FILE No TMS064/2221
					ACAD BY			PROJECT No TMS064
					CHECKED BY	GW		DATE ISSUED Mar 21
					NTS			

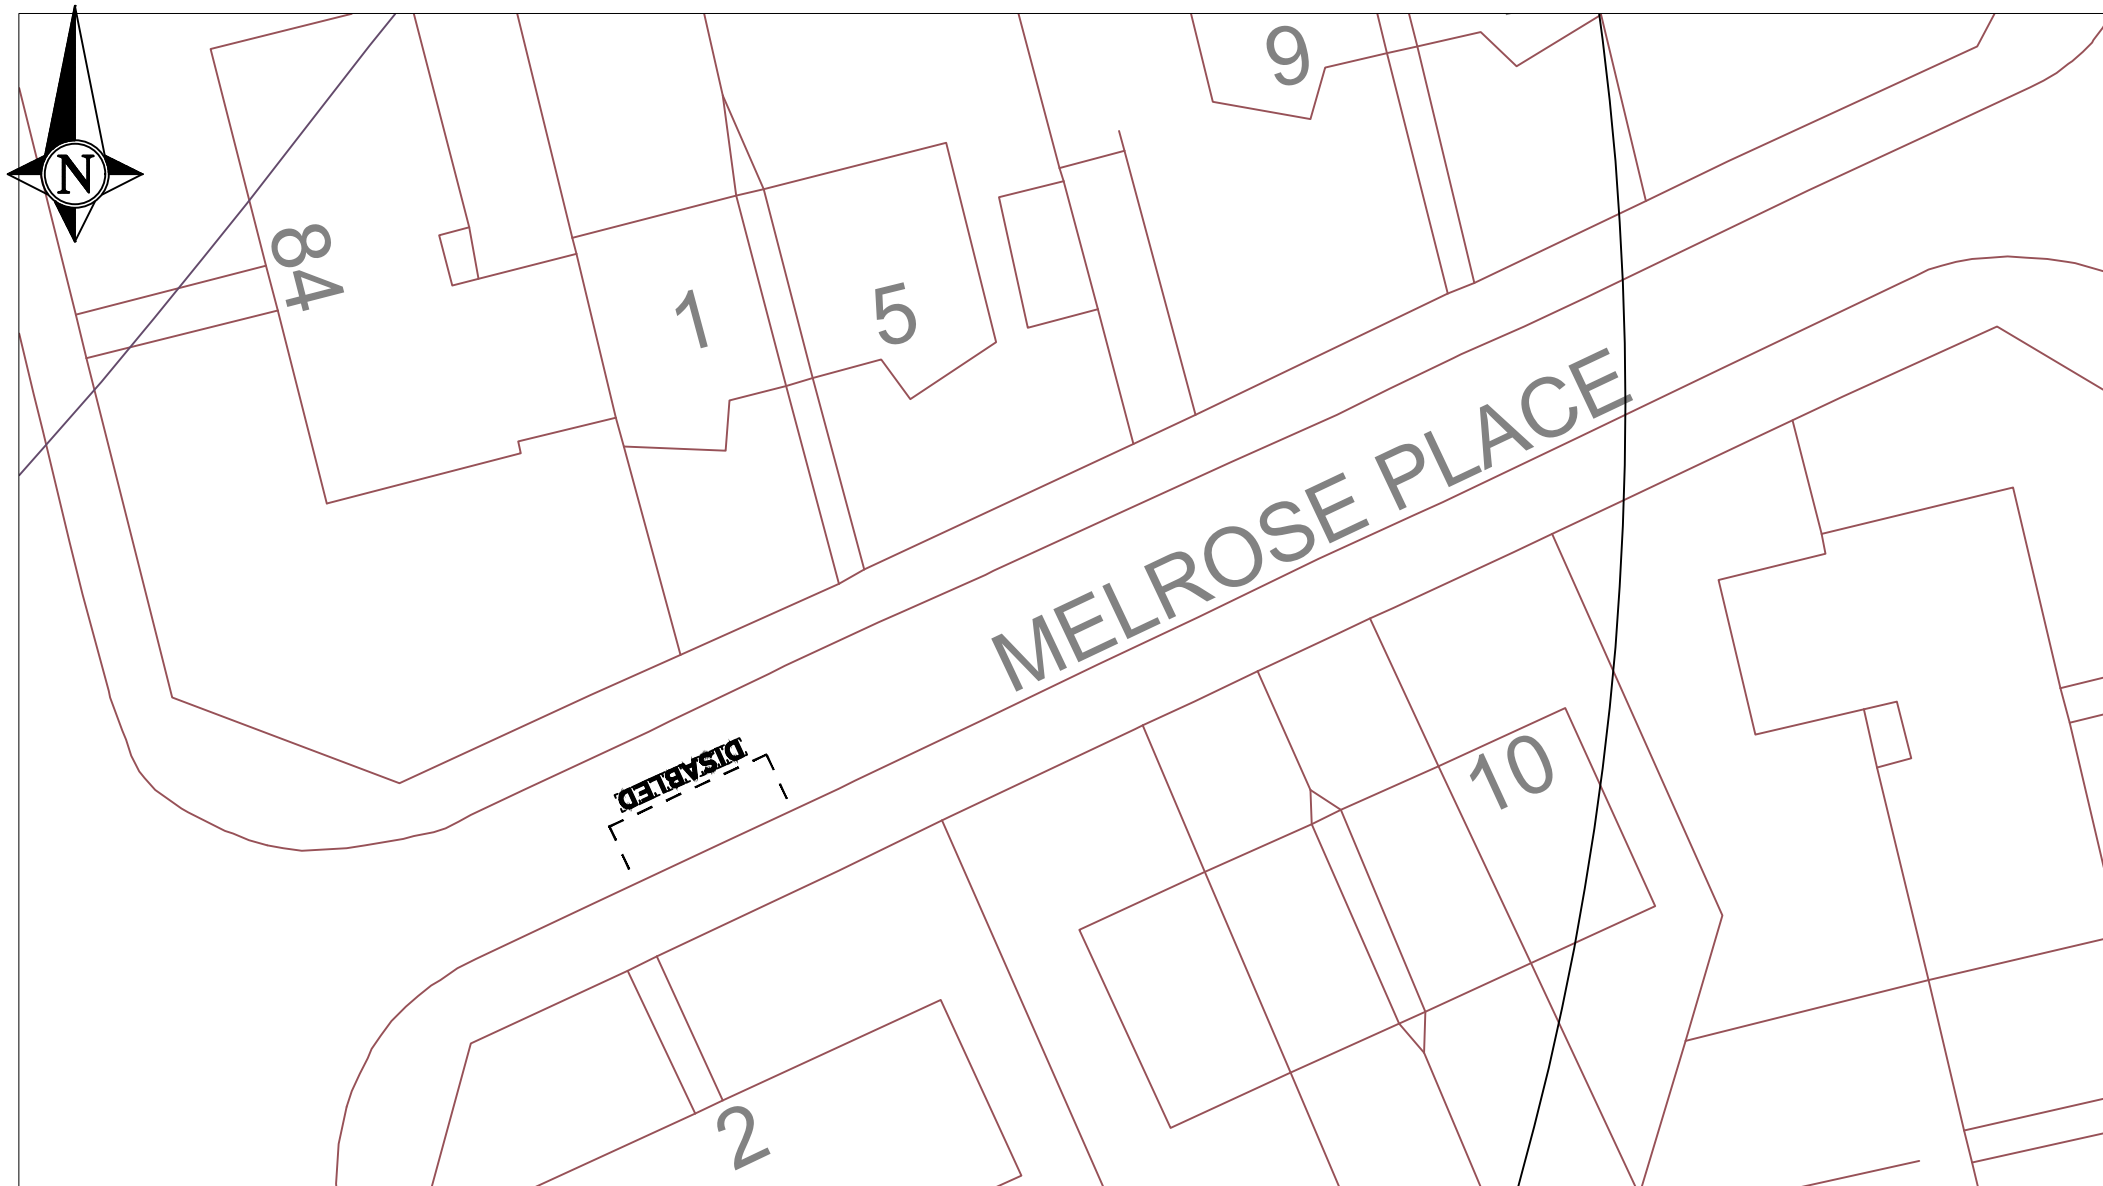

NORTH LANARKSHIRE COUNCIL

Enterprise & Communities
Infrastructure and Transportation
Transportation Engineering

Reproduced by permission of Ordnance Survey
on behalf of HMSO. © Crown copyright and
database right 2021.
All rights reserved. Ordnance Survey Licence
number 100023396

REV	DESCRIPTION	DRAWN BY	CHECKED	DATE

PROJECT TITLE
Disabled Person's Parking Place

DRAWING TITLE
Proposed Disabled Bay Location
Immediately in front of
2 Melrose Place
Coatbridge

DRAWN BY
BA

SCALE
NTS

DRAWING NUMBER
TMS064/2366

DATE DRAWN
03-10-2021

CHECKED BY
GW

APPROVED BY
GW



19

11

DISABLED

Merkland Road



NORTH LANARKSHIRE COUNCIL

Enterprise & Communities
Infrastructure and Transportation
Transportation Engineering

Reproduced by permission of Ordnance Survey
on behalf of HMSO. © Crown copyright and
database right 2021.
All rights reserved. Ordnance Survey Licence
number 100023396

REV	DESCRIPTION	DRAWN BY	CHECKED	DATE

PROJECT TITLE	Disabled Person's Parking Place
DRAWING TITLE	Proposed Disabled Bay Location Immediately in front of 11 Merkland Road Coatbridge

DRAWN BY BA	DATE DRAWN 03-10-2021
SCALE NTS	CHECKED BY GW
DRAWING NUMBER TMS064/2363	APPROVED BY GW