

NORTH LANARKSHIRE COUNCIL

Enterprise & Communities
Infrastructure and Transportation
Transportation Engineering

Reproduced by permission of Ordnance Survey
on behalf of HMSO. © Crown copyright and
database right 2021.
All rights reserved. Ordnance Survey Licence
number 100023396

REV	DESCRIPTION	DRAWN BY	CHECKED	DATE

PROJECT TITLE
DPPP

DRAWING TITLE
Proposed Disabled Bay Immediately in front of 8 Browns Hill Avenue Coatbridge

DRAWN BY DB	DATE DRAWN Mar 22
----------------	----------------------

SCALE NTS	CHECKED BY
--------------	------------

DRAWING NUMBER	APPROVED BY
----------------	-------------



NORTH LANARKSHIRE COUNCIL
Enterprise & Communities
Infrastructure and Transportation
Transportation Engineering

Reproduced by permission of Ordnance Survey
on behalf of HMSO. © Crown copyright and
database right 2021.
All rights reserved. Ordnance Survey Licence
number 100023396

REV	DESCRIPTION	DRAWN BY	CHECKED	DATE

PROJECT TITLE
Disabled Person's Parking Place

DRAWN BY
BA

DATE DRAWN
4-04-2022


SCALE
NTS

CHECKED BY
JS

DRAWING TITLE
Proposed Disabled Bay Location
Immediately in front of
8 Thornton Street
Coatbridge

DRAWING NUMBER
TMS064/2473

APPROVED BY
JS

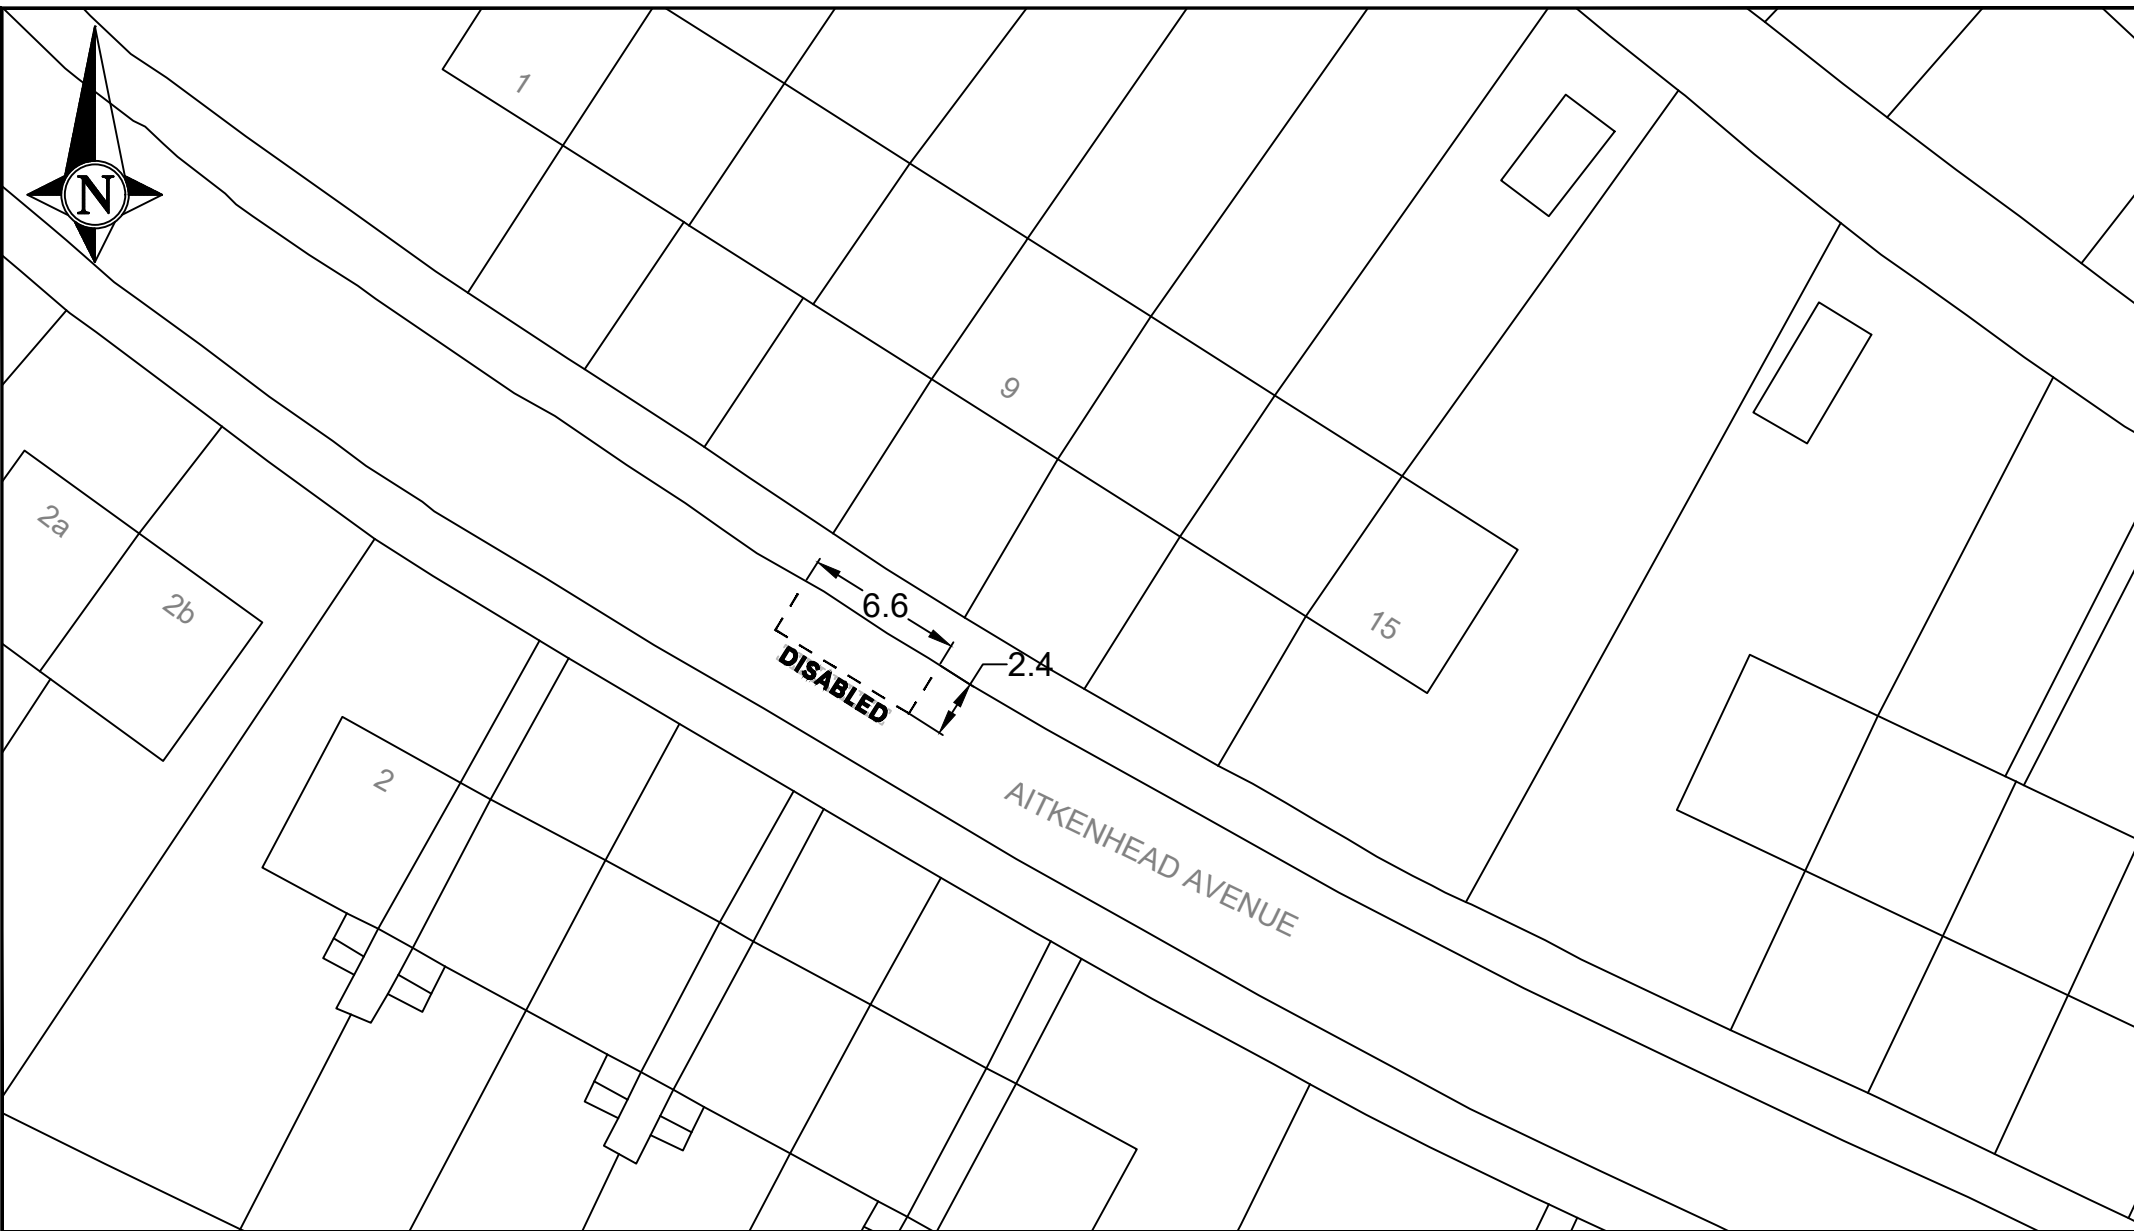


NORTH LANARKSHIRE COUNCIL
Enterprise & Communities
Infrastructure and Transportation
Transportation Engineering

Reproduced by permission of Ordnance Survey
on behalf of HMSO. © Crown copyright and
database right 2021.
All rights reserved. Ordnance Survey Licence
number 100023396

REV	DESCRIPTION	DRAWN BY	CHECKED	DATE

PROJECT TITLE	DPPP
DRAWING TITLE	Proposed Disabled Bay Immediately in front of 9 Aitkenhead Avenue Coatbridge

DRAWN BY DB	DATE DRAWN May 22
SCALE NTS	CHECKED BY
DRAWING NUMBER	APPROVED BY

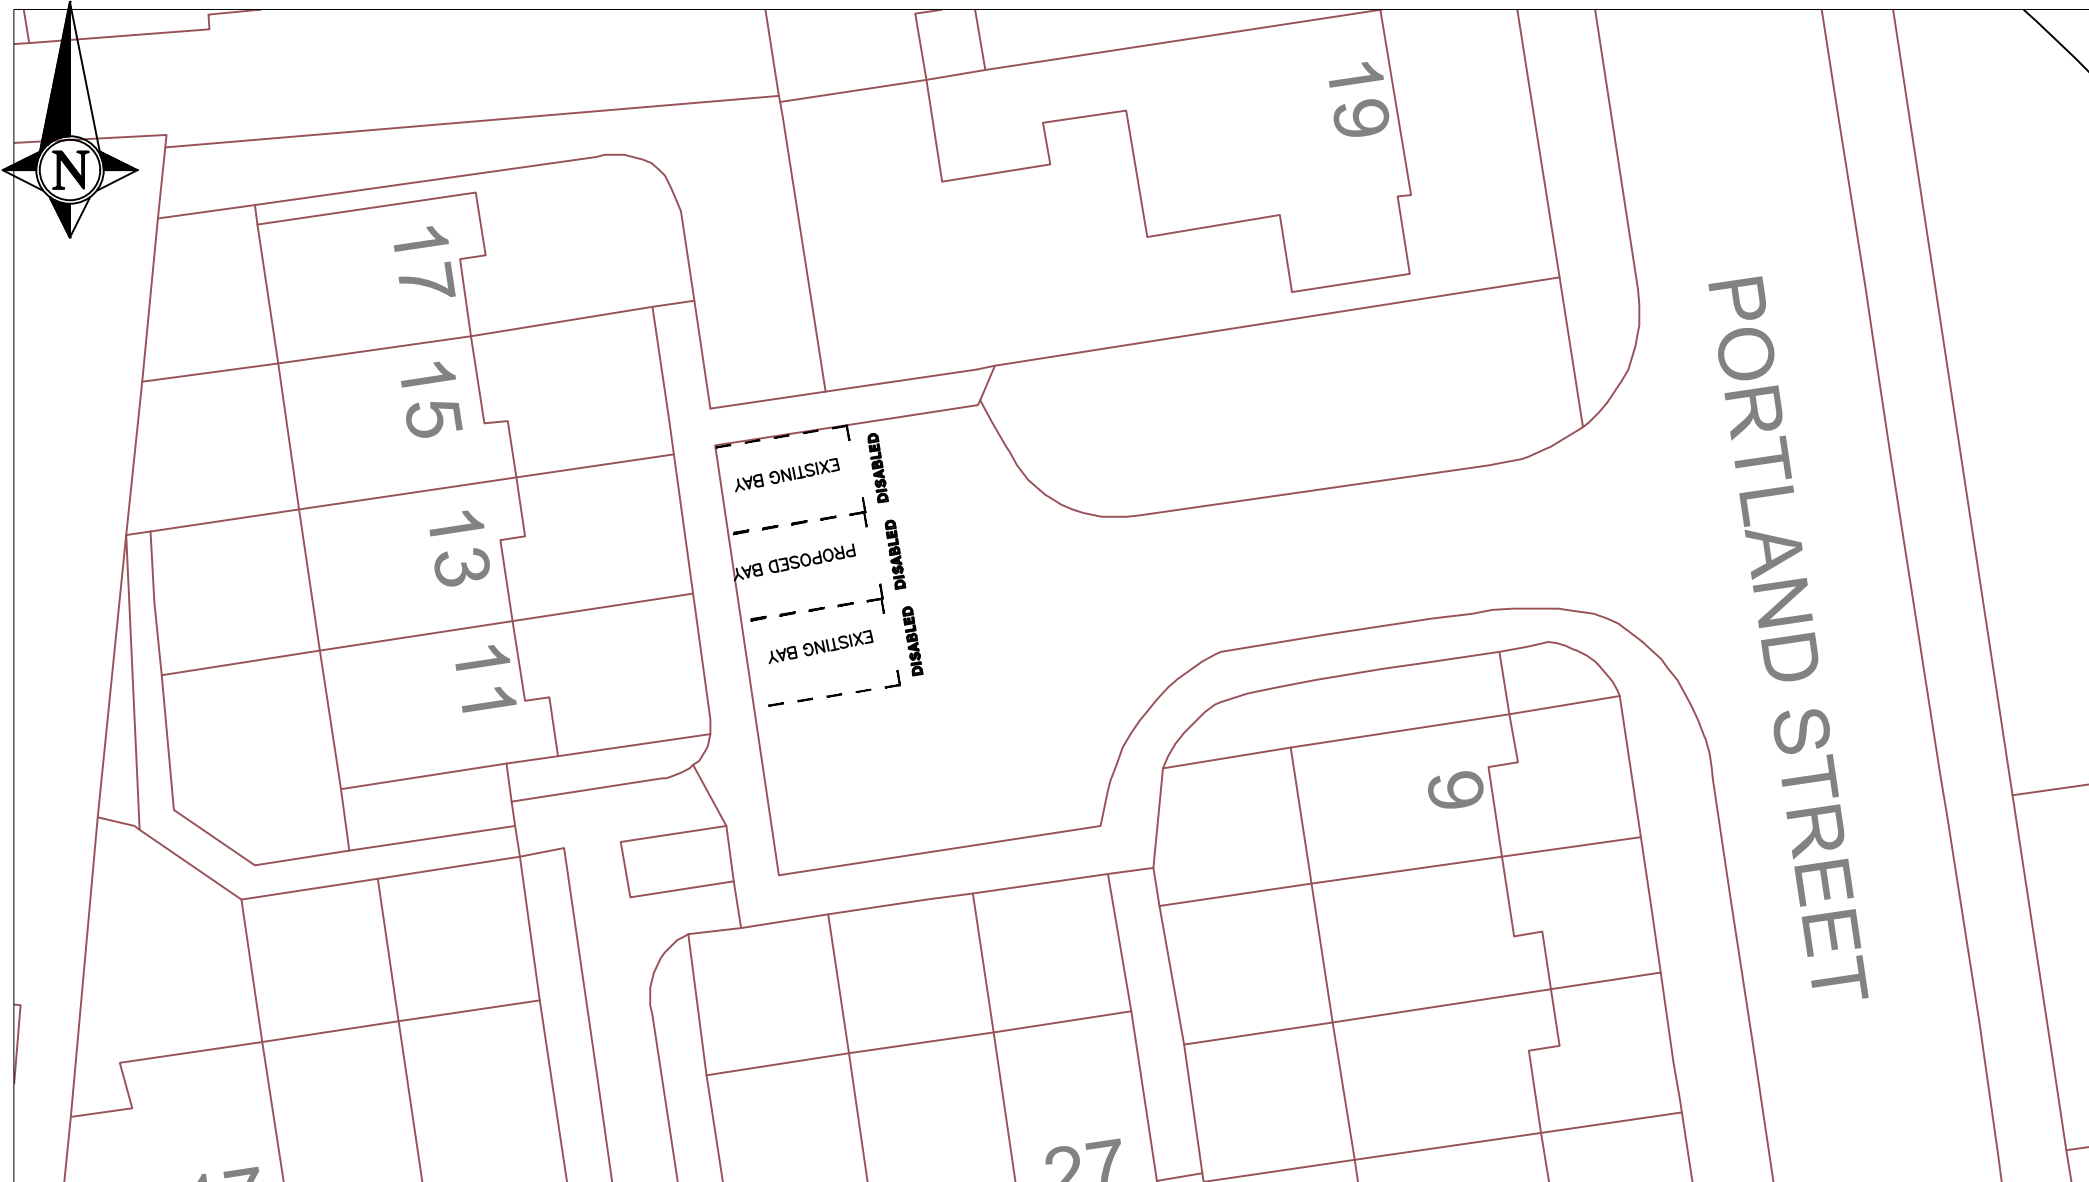

NORTH LANARKSHIRE COUNCIL

Enterprise & Communities
Infrastructure and Transportation
Transportation Engineering

Reproduced by permission of Ordnance Survey
on behalf of HMSO. © Crown copyright and
database right 2021.
All rights reserved. Ordnance Survey Licence
number 100023396

REV	DESCRIPTION	DRAWN BY	CHECKED	DATE

PROJECT TITLE
Disabled Person's Parking Place

DRAWING TITLE
Proposed Disabled Bay Location
Immediately in front of
11-13 Portland Street
Coatbridge

DRAWN BY
BA

SCALE
NTS

DRAWING NUMBER
TMS064/2416

DATE DRAWN
23-03-2022

CHECKED BY
JS

APPROVED BY
JS



NORTH LANARKSHIRE COUNCIL


Enterprise & Communities
Infrastructure and Transportation
Transportation Engineering


Reproduced by permission of Ordnance Survey
on behalf of HMSO. © Crown copyright and
database right 2021.
All rights reserved. Ordnance Survey Licence
number 100023396

REV	DESCRIPTION	DRAWN BY	CHECKED	DATE

PROJECT TITLE	Disabled Person's Parking Place
DRAWING TITLE	Proposed Disabled Bay Location Immediately in front of 13 Torrisdale Street Coatbridge

DRAWN BY BA	DATE DRAWN 15-08-2022
SCALE NTS	CHECKED BY JS
DRAWING NUMBER DPPP/2494	APPROVED BY JS

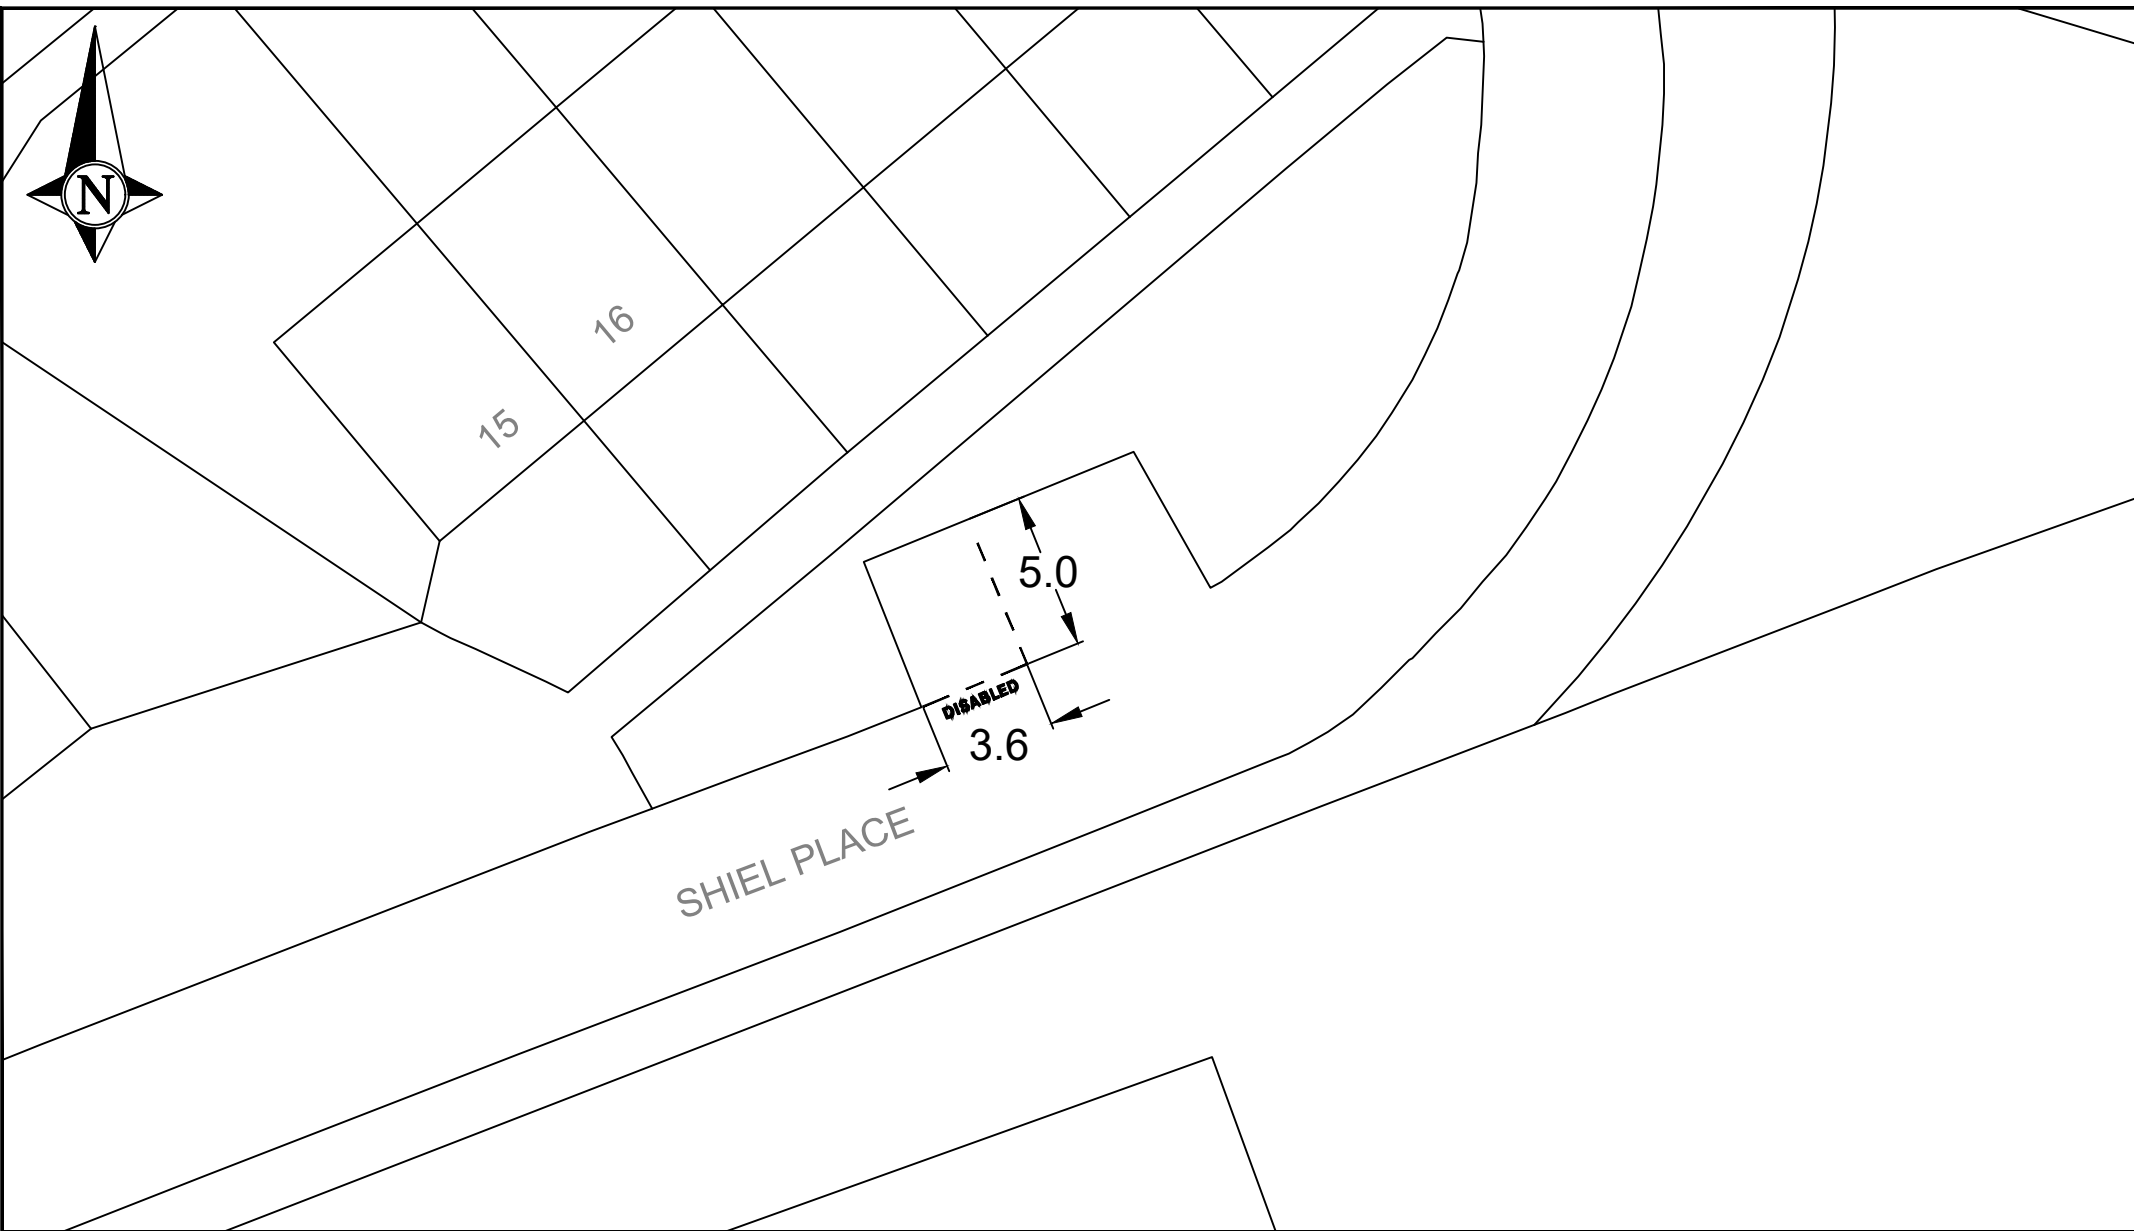


 NORTH LANARKSHIRE COUNCIL	<u>NORTH LANARKSHIRE COUNCIL</u> Enterprise & Communities Infrastructure and Transportation Transportation Engineering	<table border="1"><thead><tr><th>REV</th><th>DESCRIPTION</th><th>DRAWN BY</th><th>CHECKED</th><th>DATE</th></tr></thead><tbody><tr><td> </td><td> </td><td> </td><td> </td><td> </td></tr></tbody></table>	REV	DESCRIPTION	DRAWN BY	CHECKED	DATE						<table border="1"><tr><td>PROJECT TITLE DPPP</td></tr><tr><td>DRAWING TITLE Proposed Disabled Bay South east of 16 Shiel Place Coatbridge</td></tr></table>	PROJECT TITLE DPPP	DRAWING TITLE Proposed Disabled Bay South east of 16 Shiel Place Coatbridge	<table border="1"><tr><td>DRAWN BY DB</td><td>DATE DRAWN July 22</td></tr><tr><td>SCALE NTS</td><td>CHECKED BY</td></tr><tr><td>DRAWING NUMBER</td><td>APPROVED BY</td></tr></table>	DRAWN BY DB	DATE DRAWN July 22	SCALE NTS	CHECKED BY	DRAWING NUMBER	APPROVED BY
	REV	DESCRIPTION	DRAWN BY	CHECKED	DATE																	
PROJECT TITLE DPPP																						
DRAWING TITLE Proposed Disabled Bay South east of 16 Shiel Place Coatbridge																						
DRAWN BY DB	DATE DRAWN July 22																					
SCALE NTS	CHECKED BY																					
DRAWING NUMBER	APPROVED BY																					
Reproduced by permission of Ordnance Survey on behalf of HMSO. © Crown copyright and database right 2021. All rights reserved. Ordnance Survey Licence number 100023396																						



17

WILLOW CRESCENT

18

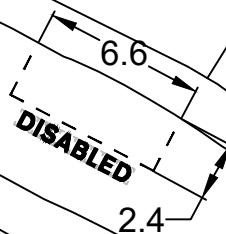

15
13




NORTH LANARKSHIRE COUNCIL
Enterprise & Communities
Infrastructure and Transportation
Transportation Engineering


Reproduced by permission of Ordnance Survey
on behalf of HMSO. © Crown copyright and
database right 2021.
All rights reserved. Ordnance Survey Licence
number 100023396


REV	DESCRIPTION	DRAWN BY	CHECKED	DATE

PROJECT TITLE	DPPP
DRAWING TITLE	Proposed Disabled Bay Immediately in front of 18 Willow Crescent Coatbridge

DRAWN BY DB	DATE DRAWN May 22
SCALE NTS	CHECKED BY
DRAWING NUMBER	APPROVED BY

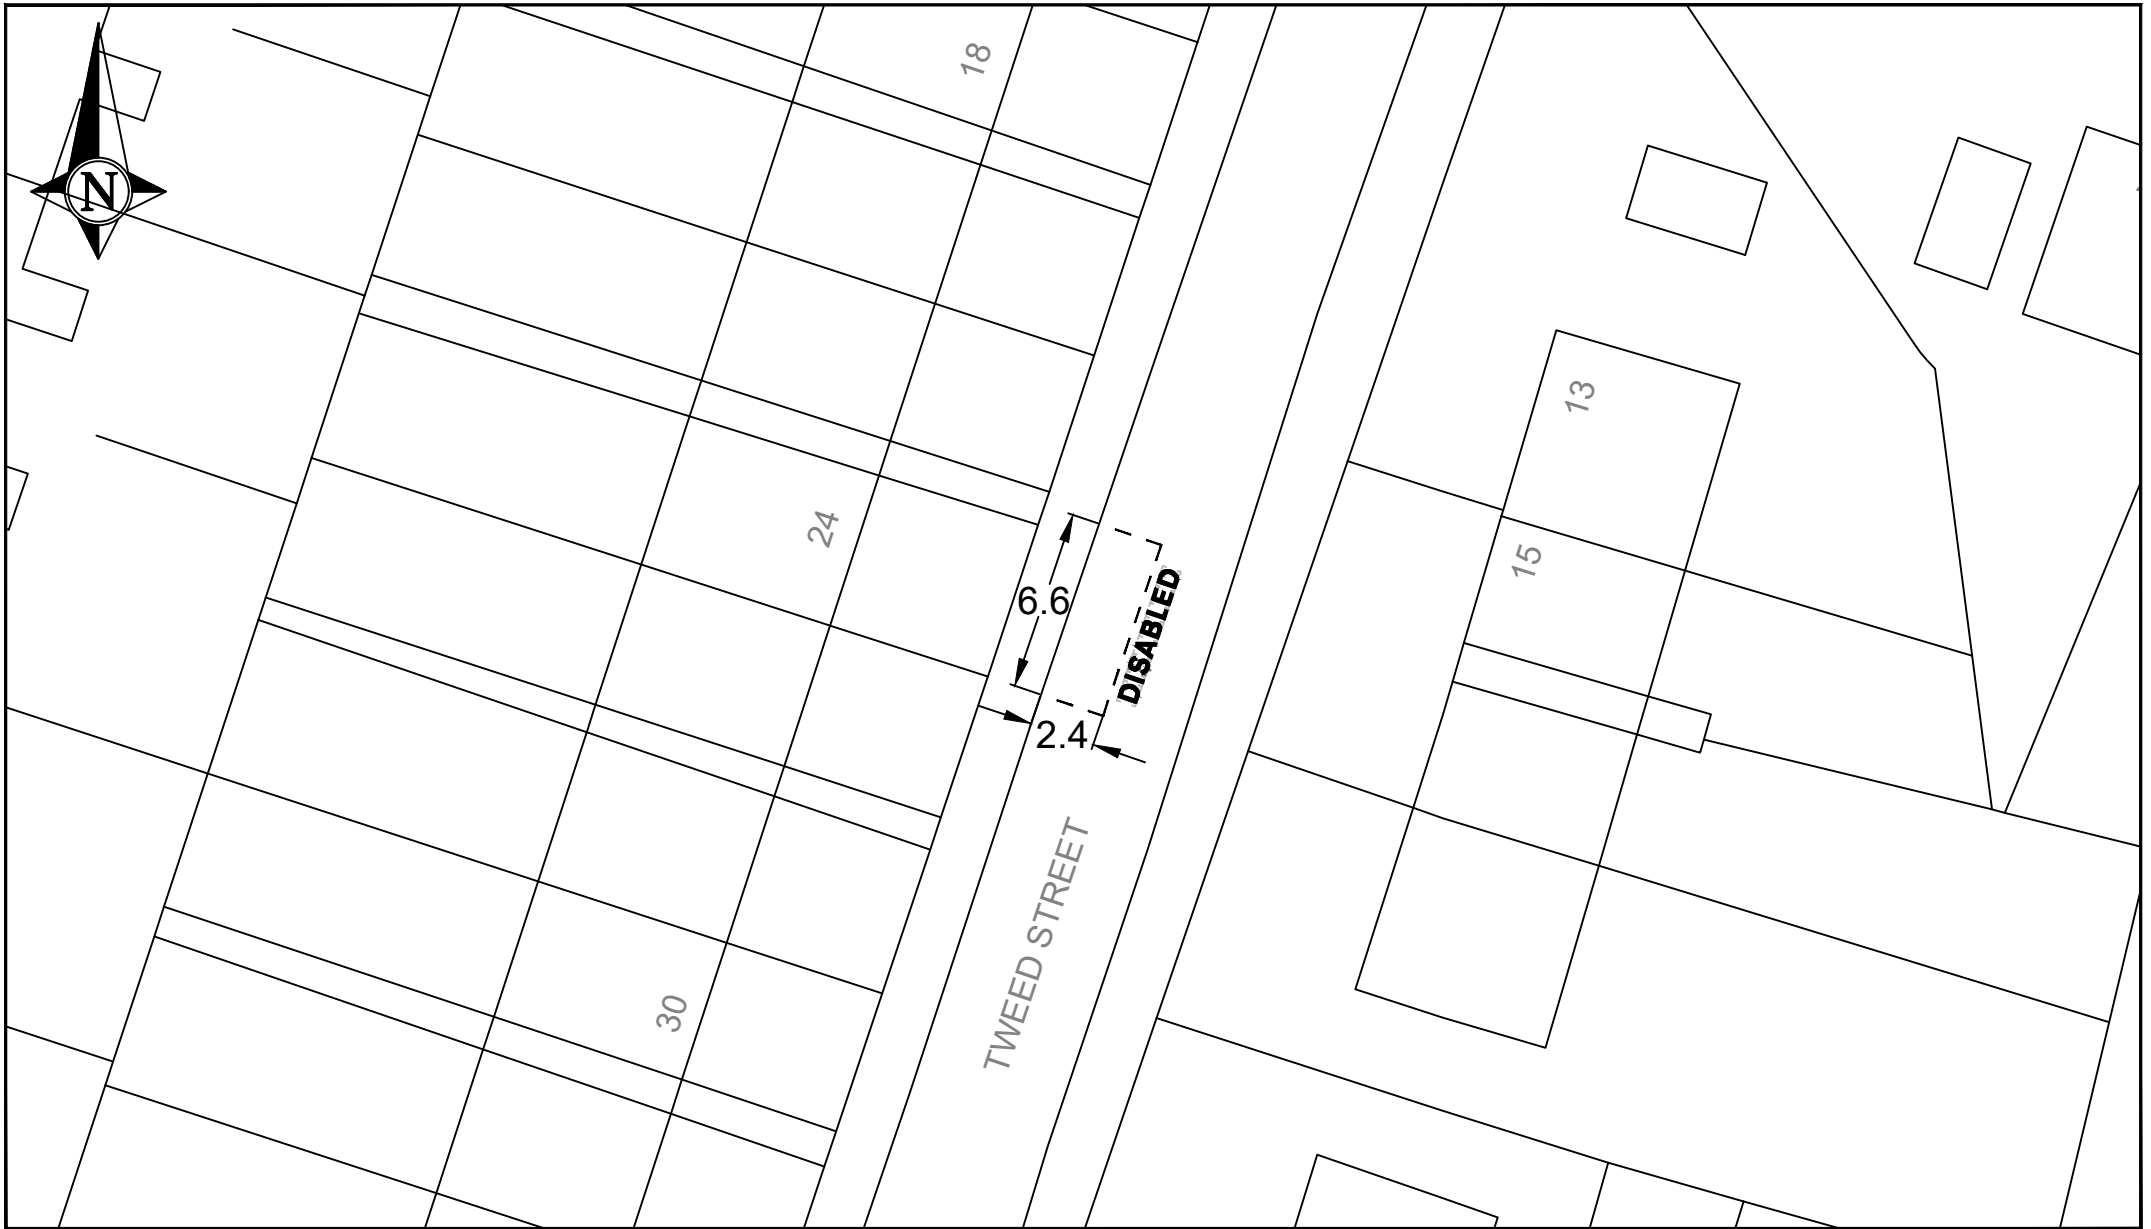

	NORTH LANARKSHIRE COUNCIL Enterprise & Communities Infrastructure and Transportation Transportation Engineering					REV DESCRIPTION DRAWN BY CHECKED DATE		PROJECT TITLE DPPP		DRAWN BY DB	DATE DRAWN Sep 22
	Reproduced by permission of Ordnance Survey on behalf of HMSO. © Crown copyright and database right 2021. All rights reserved. Ordnance Survey Licence number 100023396							DRAWING TITLE Proposed Disabled Bay Immediately in front of 24 Tweed Street Coatbridge		SCALE NTS	CHECKED BY
										DRAWING NUMBER	APPROVED BY

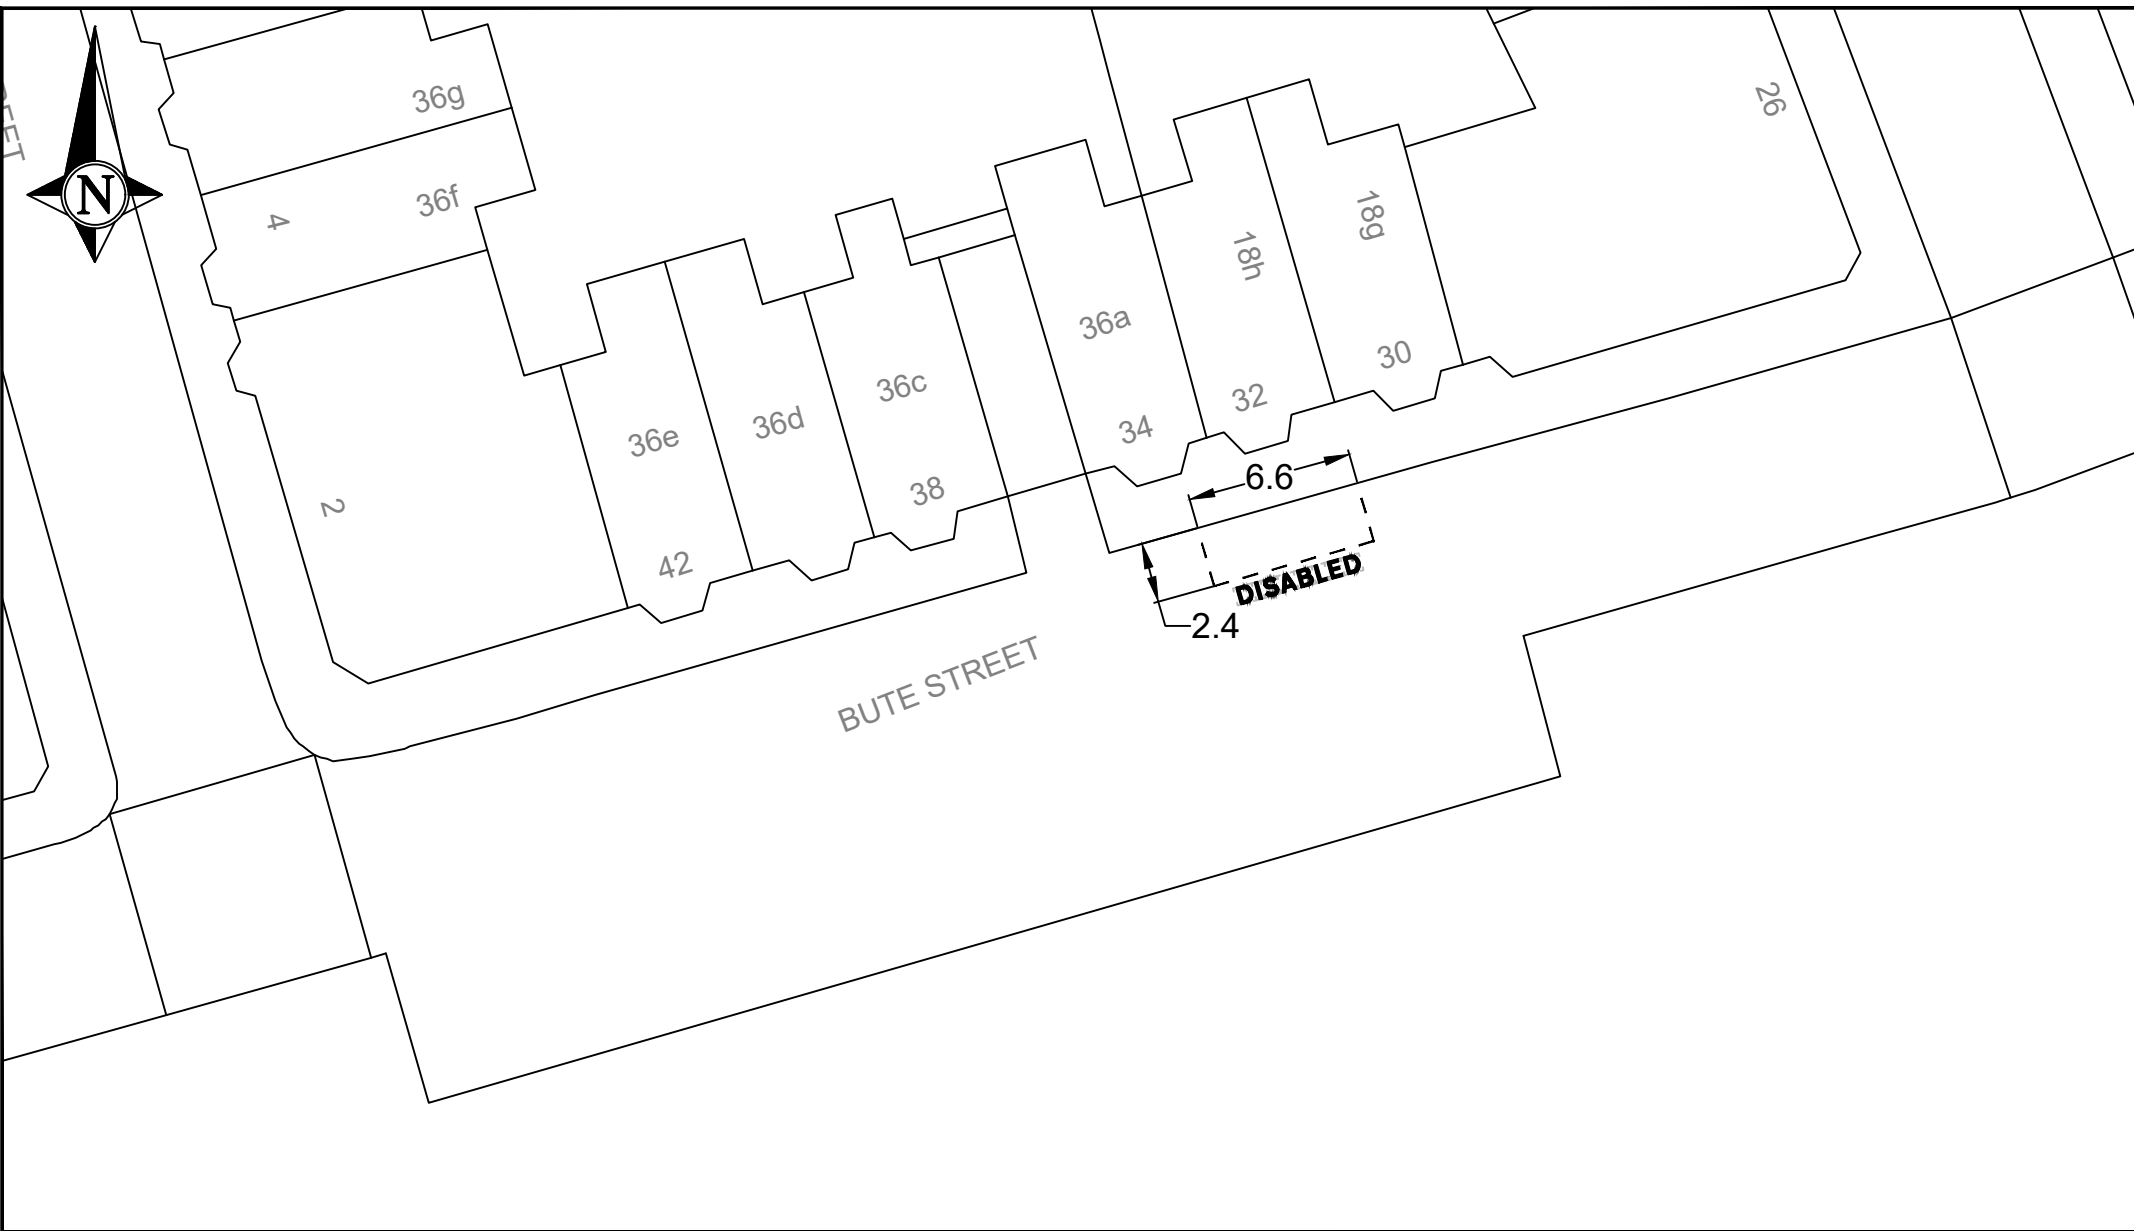

NORTH LANARKSHIRE COUNCIL
 Enterprise & Communities
 Infrastructure and Transportation
 Transportation Engineering

Reproduced by permission of Ordnance Survey
 on behalf of HMSO. © Crown copyright and
 database right 2021.
 All rights reserved. Ordnance Survey Licence
 number 100023396

REV	DESCRIPTION	DRAWN BY	CHECKED	DATE

PROJECT TITLE	DPPP
DRAWING TITLE	Proposed Disabled Bay Immediately in front of 32 Bute Street Coatbridge


DRAWN BY DB	DATE DRAWN Aug 22
SCALE NTS	CHECKED BY
DRAWING NUMBER	APPROVED BY



33

35

BURLEIGH STREET

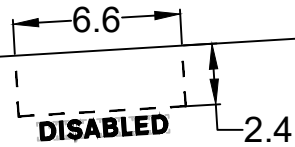

22

28



NORTH LANARKSHIRE COUNCIL
Enterprise & Communities
Infrastructure and Transportation
Transportation Engineering

Reproduced by permission of Ordnance Survey
on behalf of HMSO. © Crown copyright and
database right 2021.
All rights reserved. Ordnance Survey Licence
number 100023396

REV	DESCRIPTION	DRAWN BY	CHECKED	DATE


PROJECT TITLE	DPPP	DRAWN BY	DB	DATE DRAWN	July 22
DRAWING TITLE	Proposed Disabled Bay Immediately in front of 35 Burleigh Street Coatbridge	SCALE	NTS	CHECKED BY	
		DRAWING NUMBER		APPROVED BY	



38

36

EL Sub Sta

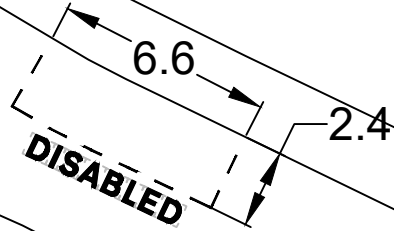

57

ELLISMUIR STREET

28



NORTH LANARKSHIRE COUNCIL

Enterprise & Communities
Infrastructure and Transportation
Transportation Engineering

Reproduced by permission of Ordnance Survey
on behalf of HMSO. © Crown copyright and
database right 2021.
All rights reserved. Ordnance Survey Licence
number 100023396

REV	DESCRIPTION	DRAWN BY	CHECKED	DATE


PROJECT TITLE	DPPP
DRAWING TITLE	Proposed Disabled Bay Immediately in front of 36 Ellismuir Street Coatbridge

DRAWN BY DB	DATE DRAWN Aug 22
SCALE NTS	CHECKED BY
DRAWING NUMBER	APPROVED BY



43

ROTHESAY CRESCENT

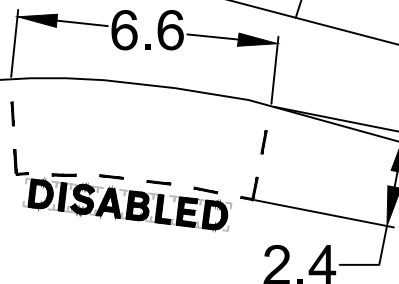

NORTH LANARKSHIRE COUNCIL
Enterprise & Communities
Infrastructure and Transportation
Transportation Engineering

Reproduced by permission of Ordnance Survey
on behalf of HMSO. © Crown copyright and
database right 2021.
All rights reserved. Ordnance Survey Licence
number 100023396

REV	DESCRIPTION	DRAWN BY	CHECKED	DATE

PROJECT TITLE	DPPP
DRAWING TITLE	Proposed Disabled Bay Immediately in front of 43 Rothesay Crescent Coatbridge

DRAWN BY DB	DATE DRAWN May 22
SCALE NTS	CHECKED BY
DRAWING NUMBER	APPROVED BY



NORTH LANARKSHIRE COUNCIL

Enterprise & Communities
Infrastructure and Transportation
Transportation Engineering

Reproduced by permission of Ordnance Survey
on behalf of HMSO. © Crown copyright and
database right 2021.
All rights reserved. Ordnance Survey Licence
number 100023396

REV	DESCRIPTION	DRAWN BY	CHECKED	DATE

PROJECT TITLE
Disabled Person's Parking Place

DRAWING TITLE
Proposed Disabled Bay Location
Immediately in front of
46 Lomond Road
Coatbridge

DRAWN BY
BA

SCALE
NTS

DRAWING NUMBER
DPPP/2505


DATE DRAWN
15-08-2022

CHECKED BY
JS

APPROVED BY
JS



16

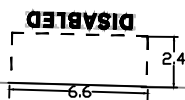

Dochart Drive

53

51



NORTH LANARKSHIRE COUNCIL

Enterprise & Communities
Infrastructure and Transportation
Transportation Engineering

Reproduced by permission of Ordnance Survey
on behalf of HMSO. © Crown copyright and
database right 2021.
All rights reserved. Ordnance Survey Licence
number 100023396

REV	DESCRIPTION	DRAWN BY	CHECKED	DATE

PROJECT TITLE	Disabled Person's Parking Place
DRAWING TITLE	Disabled Bay Location Immediately in front of 51 Dochart Drive Coatbridge

DRAWN BY BA	DATE DRAWN 29-10-2022
SCALE NTS	CHECKED BY JS
DRAWING NUMBER DPPP	APPROVED BY JS



Croy Road

DISABLED
PROPOSED BAY

52



NORTH LANARKSHIRE COUNCIL
Enterprise & Communities
Infrastructure and Transportation
Transportation Engineering

Reproduced by permission of Ordnance Survey
on behalf of HMSO. © Crown copyright and
database right 2021.
All rights reserved. Ordnance Survey Licence
number 100023396

REV	DESCRIPTION	DRAWN BY	CHECKED	DATE

PROJECT TITLE	Disabled Person's Parking Place
DRAWING TITLE	Disabled Bay Location Immediately in front of 52 Croy Road Coatbridge

DRAWN BY BA	DATE DRAWN 29-10-2022
SCALE NTS	CHECKED BY JS
DRAWING NUMBER DPPP	APPROVED BY JS



NORTH LANARKSHIRE COUNCIL

Enterprise & Communities
Infrastructure and Transportation
Transportation Engineering

Reproduced by permission of Ordnance Survey
on behalf of HMSO. © Crown copyright and
database right 2021.
All rights reserved. Ordnance Survey Licence
number 100023396

REV	DESCRIPTION	DRAWN BY	CHECKED	DATE

PROJECT TITLE
Disabled Person's Parking Place

DRAWING TITLE
Proposed Disabled Bay Location
Immediately in front of
54 Kelso Quadrant
Coatbridge

DRAWN BY
BA

SCALE
NTS

DRAWING NUMBER
DPPP

DATE DRAWN
05-09-2022

CHECKED BY
JS

APPROVED BY
JS



51
53

55a to 55d

57
59


61 -63

65
67

6a to 6d

Provide new DPPP road markings only directly opposite original location, bays to be 6.6m x 2.4m

SOUTHFIELD CRESCENT

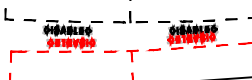

Remove existing DPPP road markings and upright signs. Reinstate footway

60
58

64
62

66a to 66d

70
68



NORTH LANARKSHIRE COUNCIL

Enterprise & Communities
Infrastructure and Transportation
Transportation Engineering

Reproduced by permission of Ordnance Survey on behalf of HMSO. © Crown copyright and database right 2021.
All rights reserved. Ordnance Survey Licence number 100023396

REV	DESCRIPTION	DRAWN BY	CHECKED	DATE

PROJECT TITLE	DPPP
DRAWING TITLE	Relocate Disabled Bays 61-63 Southfield Crescent Coatbridge

DRAWN BY DB	DATE DRAWN Feb 22
SCALE NTS	CHECKED BY
DRAWING NUMBER	APPROVED BY



West George Street

Blane Street

Morven Street

66

64

PROPOSED BAY
DISABLED



NORTH LANARKSHIRE COUNCIL

Enterprise & Communities
Infrastructure and Transportation
Transportation Engineering

Reproduced by permission of Ordnance Survey
on behalf of HMSO. © Crown copyright and
database right 2021.
All rights reserved. Ordnance Survey Licence
number 100023396

REV	DESCRIPTION	DRAWN BY	CHECKED	DATE

PROJECT TITLE	Disabled Person's Parking Place
DRAWING TITLE	Disabled Bay Location Immediately in front of 64 -66 West George Street Coatbridge

DRAWN BY BA	DATE DRAWN 29-10-2022
SCALE NTS	CHECKED BY JS
DRAWING NUMBER DPPP	APPROVED BY JS



KIRKSHAWS

104

100

94



LOANHEAD STREET

95

85



NORTH LANARKSHIRE COUNCIL

Enterprise & Communities
Infrastructure and Transportation
Transportation Engineering

Reproduced by permission of Ordnance Survey
on behalf of HMSO. © Crown copyright and
database right 2021.
All rights reserved. Ordnance Survey Licence
number 100023396

REV	DESCRIPTION	DRAWN BY	CHECKED	DATE

PROJECT TITLE
DPPP
DRAWING TITLE
Proposed Disabled Bay Immediately in front of 100 Loanhead Street Coatbridge

DRAWN BY DB	DATE DRAWN Nov 22
SCALE NTS	CHECKED BY
DRAWING NUMBER	APPROVED BY




83

107

COATS STREET

SM

SM

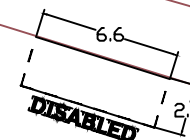

NORTH LANARKSHIRE COUNCIL

Enterprise & Communities
Infrastructure and Transportation
Transportation Engineering

Reproduced by permission of Ordnance Survey
on behalf of HMSO. © Crown copyright and
database right 2021.
All rights reserved. Ordnance Survey Licence
number 100023396

REV	DESCRIPTION	DRAWN BY	CHECKED	DATE

PROJECT TITLE
Disabled Person's Parking Place

DRAWING TITLE
Proposed Disabled Bay Location
Immediately in front of
107 Coats Street
Coatbridge

DRAWN BY
BA

SCALE
NTS

DRAWING NUMBER
TMS064/2452

DATE DRAWN
4-04-2022

CHECKED BY
JS

APPROVED BY
JS



110
to
132

WOODSIDE STREET

2.4
6.6
DISABLED

117
115

125



NORTH LANARKSHIRE COUNCIL

Enterprise & Communities
Infrastructure and Transportation
Transportation Engineering

Reproduced by permission of Ordnance Survey
on behalf of HMSO. © Crown copyright and
database right 2021.
All rights reserved. Ordnance Survey Licence
number 100023396

REV	DESCRIPTION	DRAWN BY	CHECKED	DATE

PROJECT TITLE	DPPP
DRAWING TITLE	Proposed Disabled Bay Immediately in front of 125 Woodside Street Coatbridge

DRAWN BY DB	DATE DRAWN Aug 22
SCALE NTS	CHECKED BY
DRAWING NUMBER	APPROVED BY



Coats Street

143

145
147

6.6

DISABLED

2.4

Hillcrest Avenue



NORTH LANARKSHIRE COUNCIL

Enterprise & Communities
Infrastructure and Transportation
Transportation Engineering

Reproduced by permission of Ordnance Survey
on behalf of HMSO. © Crown copyright and
database right 2021.
All rights reserved. Ordnance Survey Licence
number 100023396

REV	DESCRIPTION	DRAWN BY	CHECKED	DATE

PROJECT TITLE
Disabled Person's Parking Place

DRAWING TITLE
Proposed Disabled Bay Location
Immediately in front of
145-147 Coats Street
Coatbridge

DRAWN BY
BA

SCALE
NTS

DRAWING NUMBER
DPPP

DATE DRAWN
7-07-2022

CHECKED BY
JS

APPROVED BY
JS



72

64

60

EXISTING BAY / PROPOSED BAY
DISABLED

Kelso Quadrant



NORTH LANARKSHIRE COUNCIL

Enterprise & Communities
Infrastructure and Transportation
Transportation Engineering

Reproduced by permission of Ordnance Survey
on behalf of HMSO. © Crown copyright and
database right 2021.
All rights reserved. Ordnance Survey Licence
number 100023396

REV	DESCRIPTION	DRAWN BY	CHECKED	DATE

PROJECT TITLE	Disabled Person's Parking Place
DRAWING TITLE	Proposed Disabled Bay Location East of 72 Kelso Quadrant Coatbridge

DRAWN BY BA	DATE DRAWN 15-08-2022
SCALE NTS	CHECKED BY JS
DRAWING NUMBER DPPP/2530	APPROVED BY JS



17

2

PROPOSED BAY
DISABLED

Rannoch Avenue

Achray Place

1

3



NORTH LANARKSHIRE COUNCIL

Enterprise & Communities
Infrastructure and Transportation
Transportation Engineering

Reproduced by permission of Ordnance Survey
on behalf of HMSO. © Crown copyright and
database right 2021.
All rights reserved. Ordnance Survey Licence
number 100023396

REV	DESCRIPTION	DRAWN BY	CHECKED	DATE

PROJECT TITLE
Disabled Person's Parking Place

DRAWN BY
BA

DATE DRAWN
23-03-2022

SCALE
NTS

CHECKED BY
JS

DRAWING TITLE
Proposed Disabled Bay Location
South of
17 Rannoch Avenue
Coatbridge

DRAWING NUMBER
TMS064/2409

APPROVED BY
JS



BALVENIE STREET

DISABLED

2.4

6.6

54



NORTH LANARKSHIRE COUNCIL

Enterprise & Communities
Infrastructure and Transportation
Transportation Engineering

Reproduced by permission of Ordnance Survey
on behalf of HMSO. © Crown copyright and
database right 2021.
All rights reserved. Ordnance Survey Licence
number 100023396

REV	DESCRIPTION	DRAWN BY	CHECKED	DATE

PROJECT TITLE
DPPP
DRAWING TITLE
Proposed Disabled Bay South west of 54 Balvenie Street Coatbridge

DRAWN BY DB	DATE DRAWN Nov 22
SCALE NTS	CHECKED BY
DRAWING NUMBER	APPROVED BY