


NORTH LANARKSHIRE COUNCIL
 Enterprise & Communities
 Infrastructure and Transportation
 Transportation Engineering

Reproduced by permission of Ordnance Survey on behalf of HMSO. © Crown copyright and database right 2021.
 All rights reserved. Ordnance Survey Licence number 100023396

REV	DESCRIPTION	DRAWN BY	CHECKED	DATE

PROJECT TITLE	Disabled Person's Parking Place
DRAWING TITLE	Proposed Disabled Bay Location Immediately in front of 25 -27 Taggart Road Croy

DRAWN BY	BA	DATE DRAWN	17-10-2022
SCALE	NTS	CHECKED BY	JS
DRAWING NUMBER	DPPP	APPROVED BY	JS

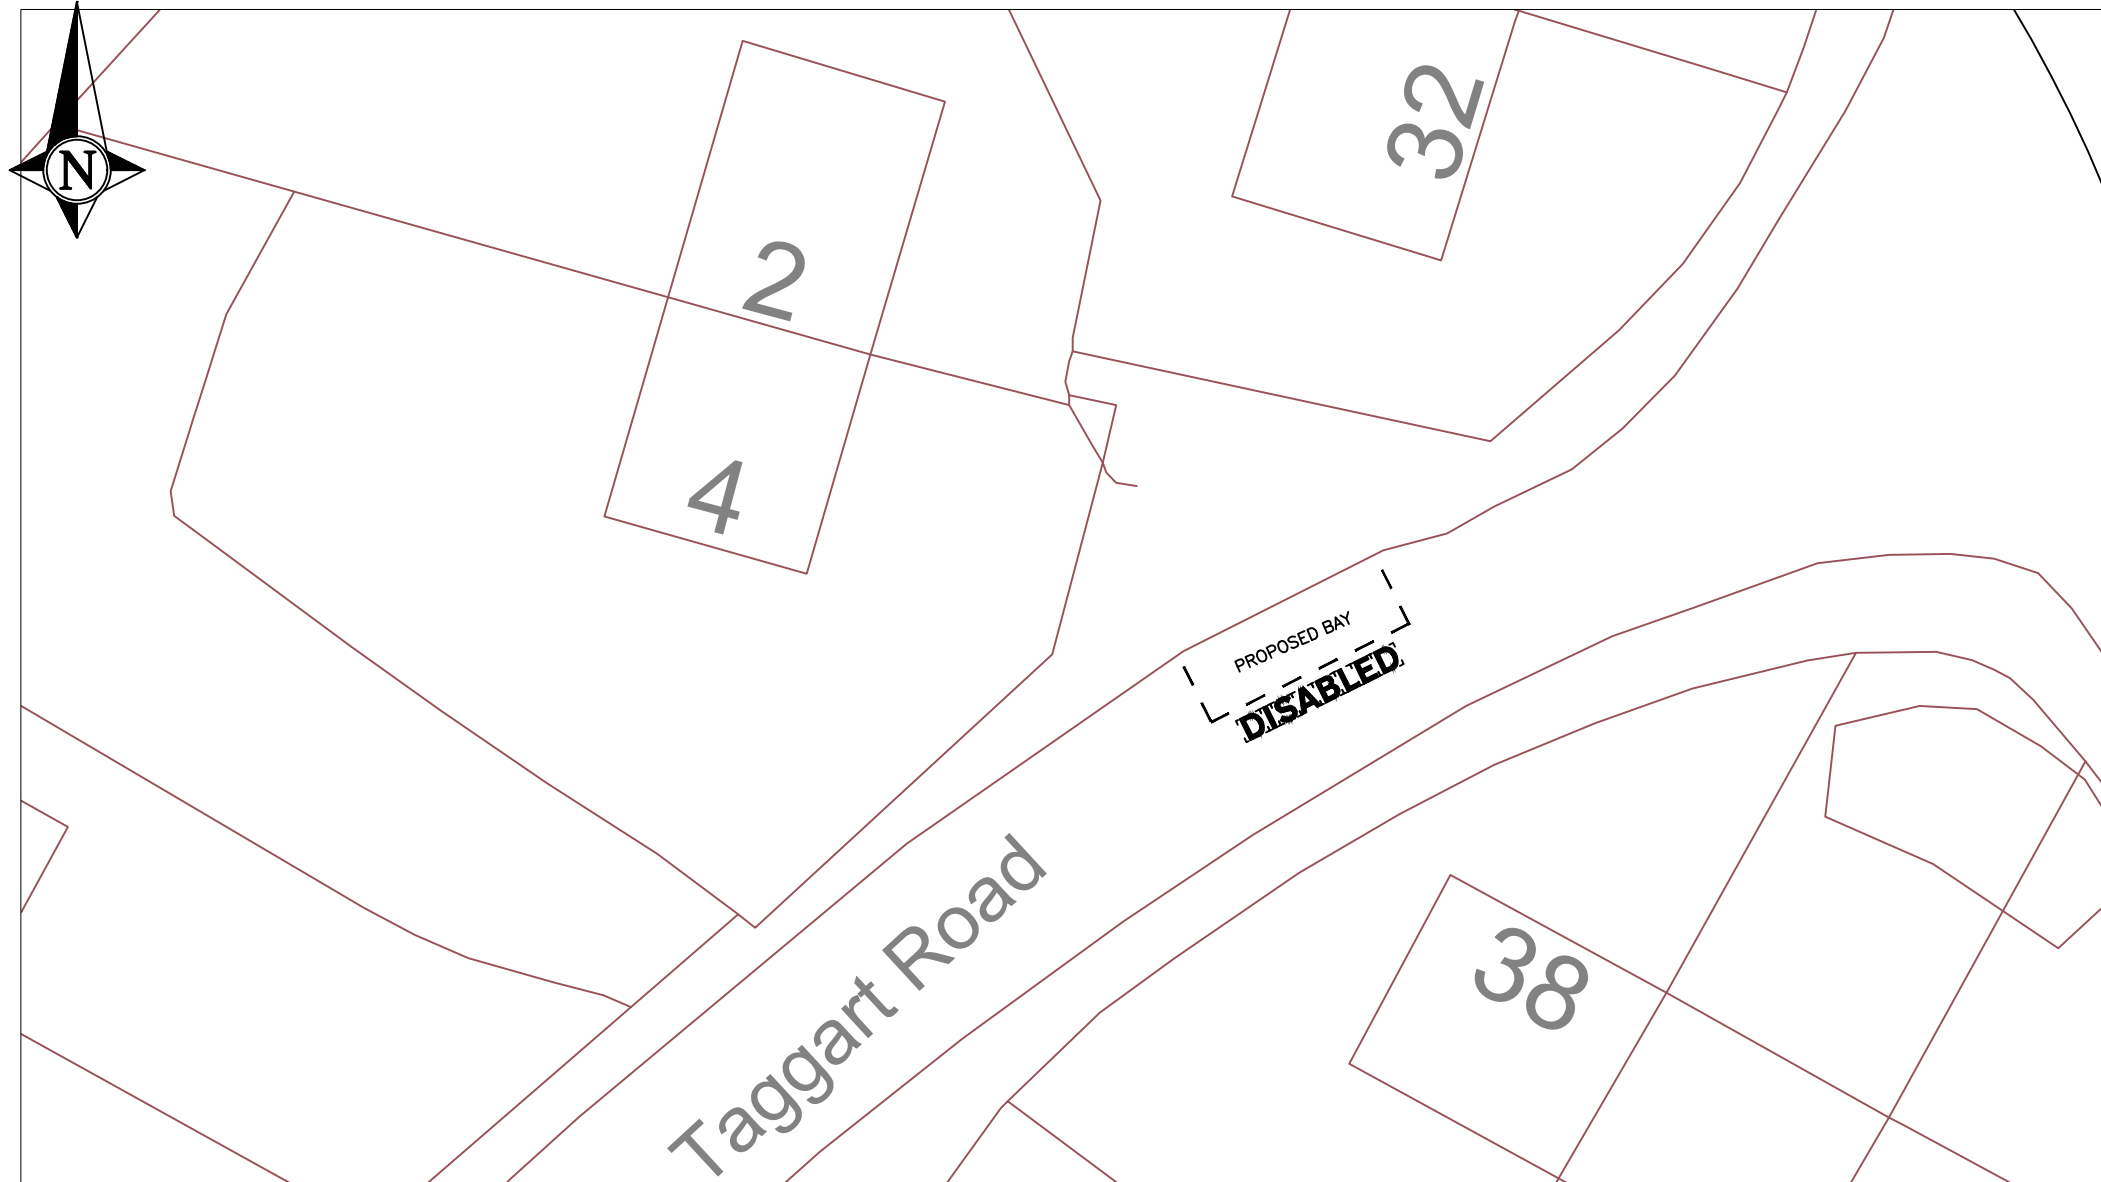

NORTH LANARKSHIRE COUNCIL

Enterprise & Communities
Infrastructure and Transportation
Transportation Engineering

Reproduced by permission of Ordnance Survey
on behalf of HMSO. © Crown copyright and
database right 2021.
All rights reserved. Ordnance Survey Licence
number 100023396

REV	DESCRIPTION	DRAWN BY	CHECKED	DATE

PROJECT TITLE
Disabled Person's Parking Place

DRAWN BY
BA

DATE DRAWN
31-1-2022

SCALE
NTS

CHECKED BY
JS

DRAWING TITLE
Proposed Disabled Bay Location
East of
4 Old Mill View
Croy

DRAWING NUMBER
TMS064/2024

APPROVED BY
JS