



**NORTH LANARKSHIRE COUNCIL**

Enterprise & Communities  
Infrastructure and Transportation  
Transportation Engineering

Reproduced by permission of Ordnance Survey  
on behalf of HMSO. © Crown copyright and  
database right 2021.  
All rights reserved. Ordnance Survey Licence  
number 100023396

REV	DESCRIPTION	DRAWN BY	CHECKED	DATE

PROJECT TITLE	Disabled Person's Parking Place
DRAWING TITLE	Proposed Disabled Bay Location Immediately in front of 1-2 Netherwood Place Cumbernauld

DRAWN BY BA	DATE DRAWN 15-05-2022
SCALE NTS	CHECKED BY JS
DRAWING NUMBER TMS064/2467	APPROVED BY



NORTH CARBRAIN ROAD

GLENACRE ROAD

1

27

PROPOSED BAY  
DISABLED

29



**NORTH LANARKSHIRE COUNCIL**

Enterprise & Communities  
Infrastructure and Transportation  
Transportation Engineering

Reproduced by permission of Ordnance Survey  
on behalf of HMSO. © Crown copyright and  
database right 2021.  
All rights reserved. Ordnance Survey Licence  
number 100023396

REV	DESCRIPTION	DRAWN BY	CHECKED	DATE

PROJECT TITLE	Disabled Person's Parking Place
DRAWING TITLE	Proposed Disabled Bay Location Immediately in front of 3 - 5 Glenacre Road Cumbernauld

DRAWN BY BA	DATE DRAWN 4-04-2022
SCALE NTS	CHECKED BY JS
DRAWING NUMBER TMS064/2475	APPROVED BY JS



Lomond Court

PROPOSED BAY  
DISABLED

6

2



**NORTH LANARKSHIRE COUNCIL**

Enterprise & Communities  
Infrastructure and Transportation  
Transportation Engineering

Reproduced by permission of Ordnance Survey  
on behalf of HMSO. © Crown copyright and  
database right 2021.  
All rights reserved. Ordnance Survey Licence  
number 100023396

REV	DESCRIPTION	DRAWN BY	CHECKED	DATE

PROJECT TITLE	Disabled Person's Parking Place
DRAWING TITLE	Proposed Disabled Bay Location Immediately in front of 6 Lomond Court Condorrat

DRAWN BY BA	DATE DRAWN 22-09-2022
SCALE NTS	CHECKED BY JS
DRAWING NUMBER DPPP	APPROVED BY JS



**NORTH LANARKSHIRE COUNCIL**  
Enterprise & Communities  
Infrastructure and Transportation  
Transportation Engineering

Reproduced by permission of Ordnance Survey  
on behalf of HMSO. © Crown copyright and  
database right 2021.  
All rights reserved. Ordnance Survey Licence  
number 100023396

REV	DESCRIPTION	DRAWN BY	CHECKED	DATE

PROJECT TITLE	Disabled Person's Parking Place
DRAWING TITLE	Proposed Disabled Bay Location Immediately in front of 7A Glencairn Road Cumbernauld

DRAWN BY BA	DATE DRAWN 22-09-2022
SCALE NTS	CHECKED BY JS
DRAWING NUMBER DPPP	APPROVED BY JS



Pine Court

9

7

1

EXISTING BAY  
PROPOSED BAY  
~~DELETED~~  
~~DELETED~~

Pine Road



**NORTH LANARKSHIRE COUNCIL**

Enterprise & Communities  
Infrastructure and Transportation  
Transportation Engineering

Reproduced by permission of Ordnance Survey  
on behalf of HMSO. © Crown copyright and  
database right 2021.  
All rights reserved. Ordnance Survey Licence  
number 100023396

REV	DESCRIPTION	DRAWN BY	CHECKED	DATE

PROJECT TITLE  
Disabled Person's Parking Place

DRAWN BY  
BA

DATE DRAWN  
17-10-2022

SCALE  
NTS

CHECKED BY  
JS

DRAWING TITLE  
Proposed Disabled Bay Location  
Immediately in front of  
9 Pine Court  
Cumbernauld

DRAWING NUMBER  
DPPP

APPROVED BY  
JS



Etive Drive

Etive Drive

DISABLED  
PROPOSED BAY

13



**NORTH LANARKSHIRE COUNCIL**

Enterprise & Communities  
Infrastructure and Transportation  
Transportation Engineering

Reproduced by permission of Ordnance Survey  
on behalf of HMSO. © Crown copyright and  
database right 2021.  
All rights reserved. Ordnance Survey Licence  
number 100023396

REV	DESCRIPTION	DRAWN BY	CHECKED	DATE

PROJECT TITLE  
Disabled Person's Parking Place

DRAWING TITLE  
Proposed Disabled Bay Location  
Immediately in front of  
13 Etive Drive  
Condorrat

DRAWN BY  
BA


SCALE  
NTS

DRAWING NUMBER  
DPPP

DATE DRAWN  
22-09-2022

CHECKED BY  
JS

APPROVED BY  
JS

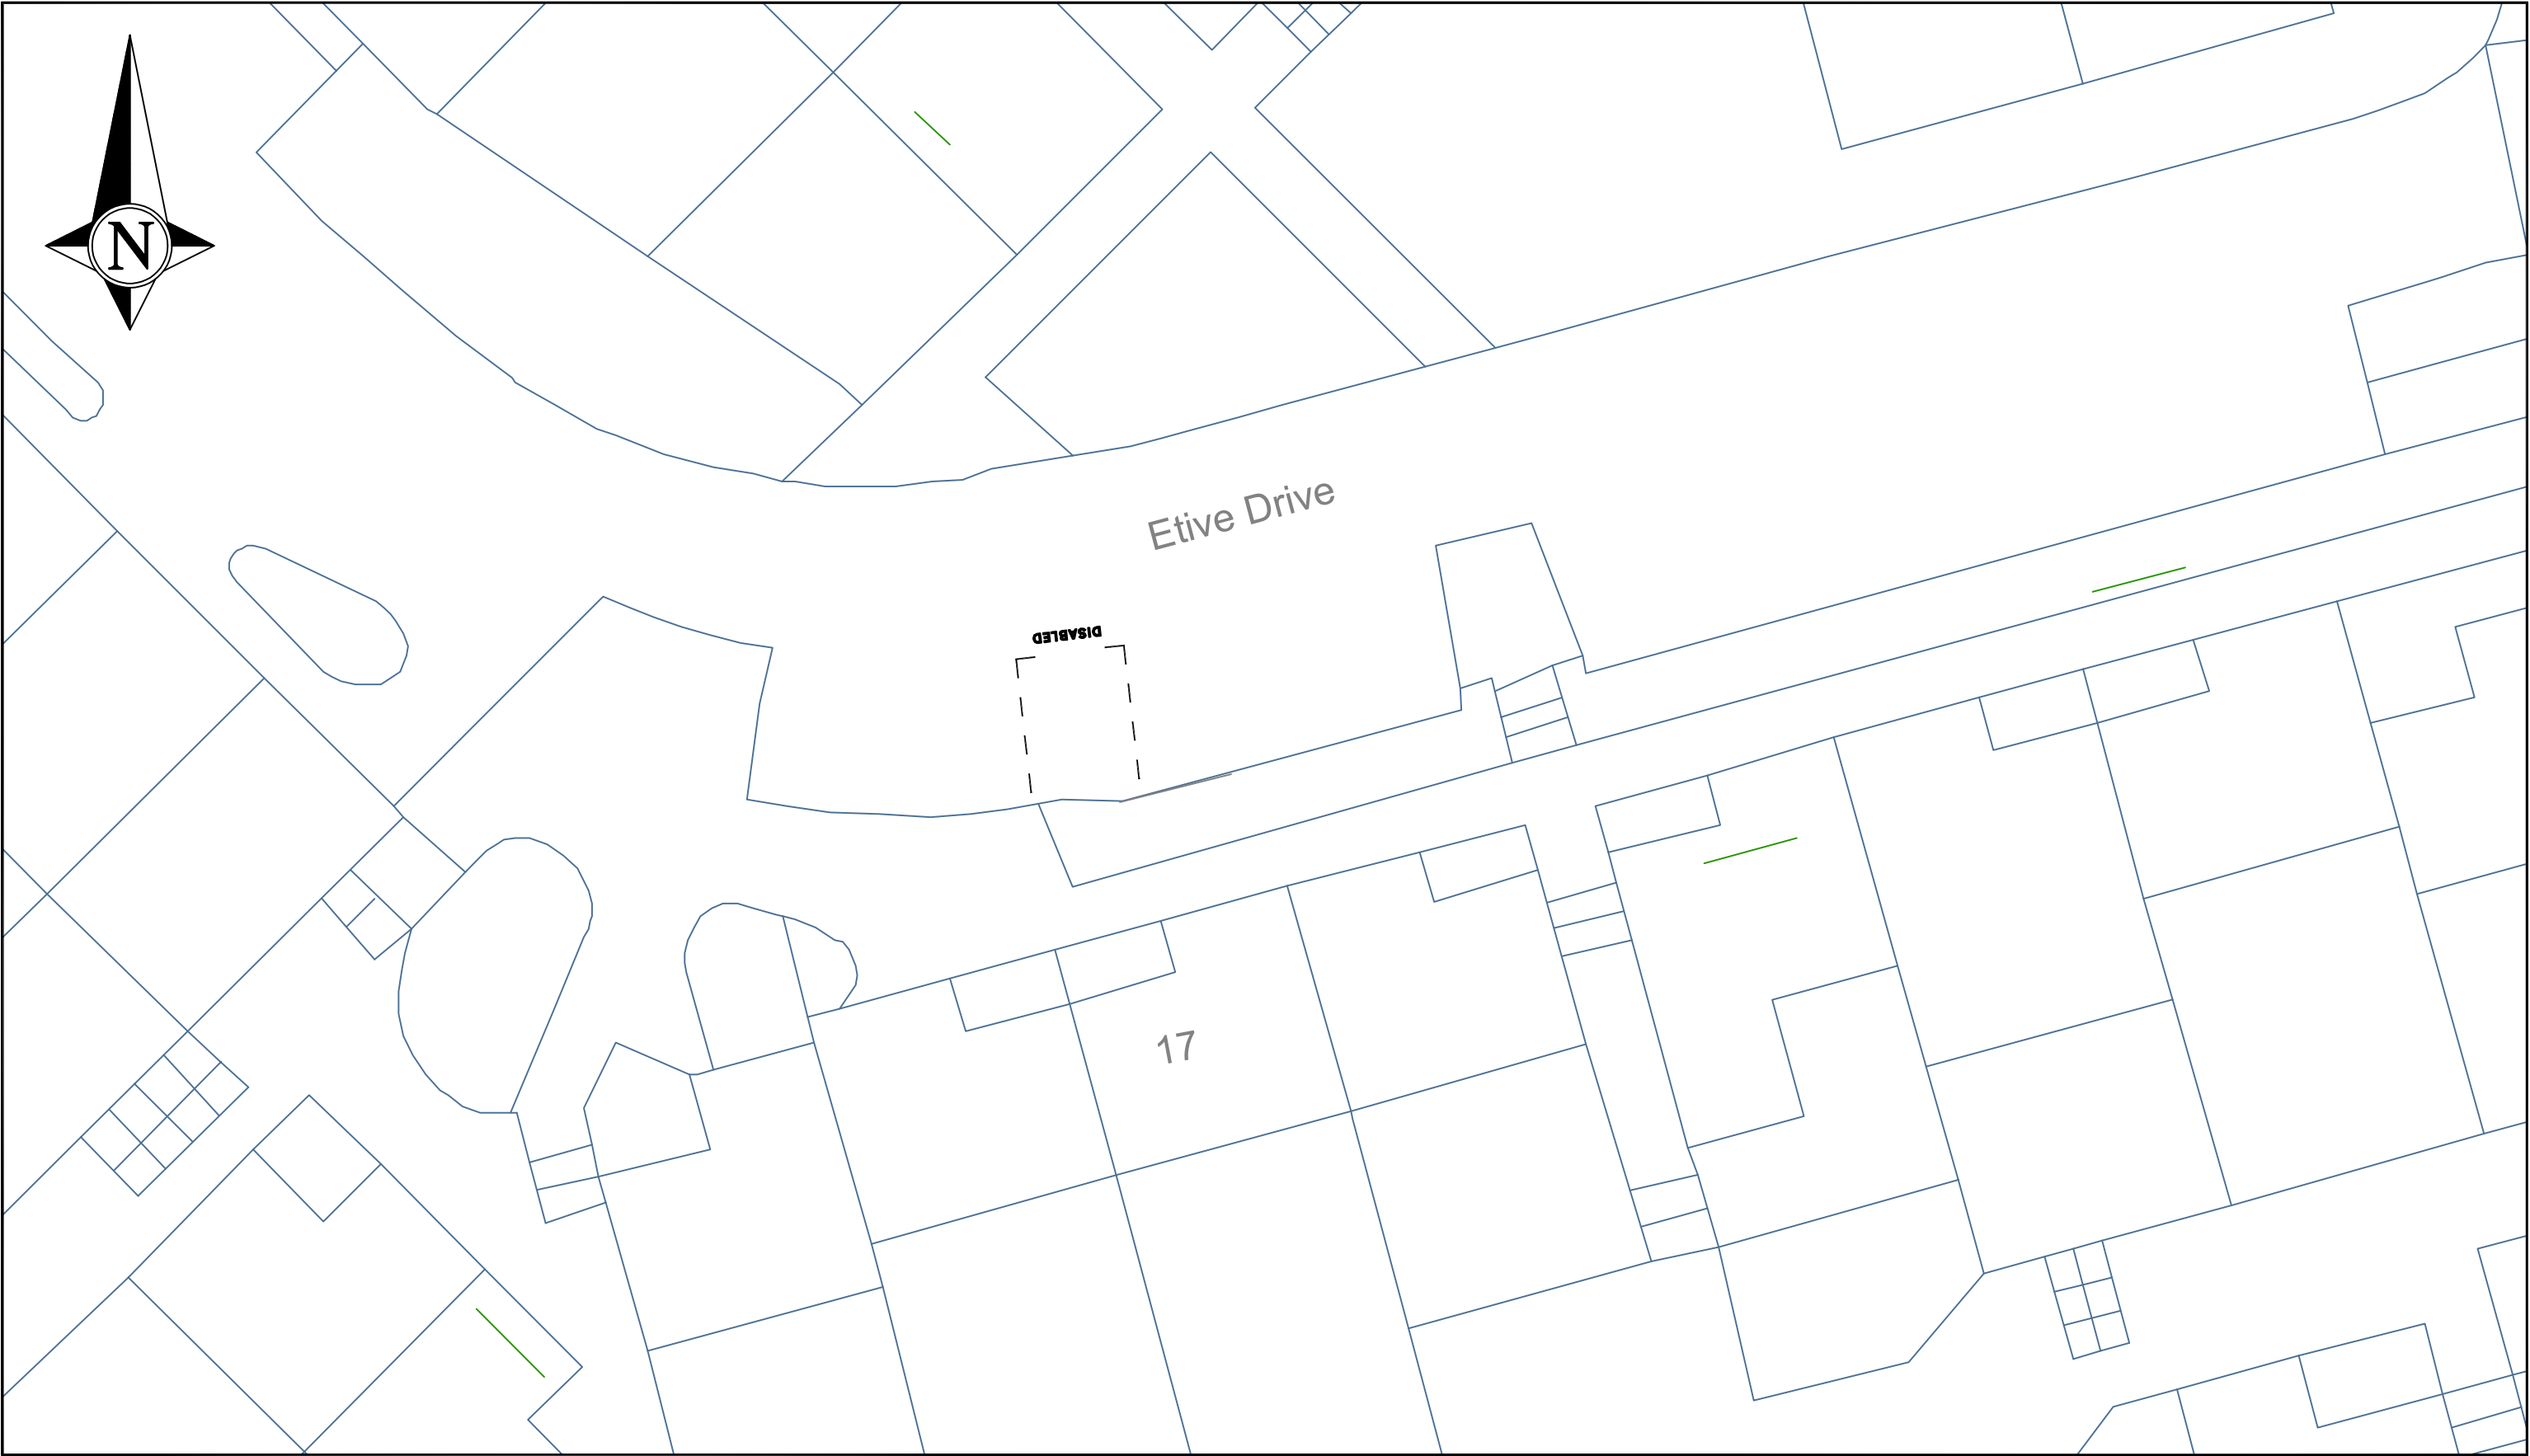

**NORTH LANARKSHIRE COUNCIL**  
Enterprise & Communities  
Infrastructure and Transportation  
Transportation Engineering

Reproduced by permission of Ordnance Survey  
on behalf of HMSO. © Crown copyright  
and database right 2021.  
All rights reserved. Ordnance Survey  
Licence number 100023396

REV	DESCRIPTION	DRWN	CHKD	DATE

**PROJECT TITLE**  
DPPP  
Disabled Persons Parking  
Place

**DRAWING TITLE**  
New Disabled Bay  
Immediately in front of  
17 Etive Drive ,Cumbernauld

<b>DRAWN BY</b> BA	<b>DATE DRAWN</b> July 2022
<b>SCALE</b> NTS	<b>CHECKED BY</b> JS
<b>DRAWING NUMBER</b> DPPP	<b>APPROVED BY</b> JS





Ben Ledi Crescent

DISABLED

3.6

20

24



**NORTH LANARKSHIRE COUNCIL**

Enterprise & Communities  
Infrastructure and Transportation  
Transportation Engineering

Reproduced by permission of Ordnance Survey  
on behalf of HMSO. © Crown copyright  
and database right 2021.  
All rights reserved. Ordnance Survey  
Licence number 100023396

REV	DESCRIPTION	DRWN	CHKD	DATE

**PROJECT TITLE**

**DPPP  
Disabled Persons Parking  
Place**

**DRAWING TITLE**

**New Disabled Bay  
Immediately in front of  
20 Ben Ledi Crescent, Cumbernauld**

**DRAWN BY**  
BA

**SCALE**  
NTS


**DRAWING NUMBER**  
DPPP- 2534

**DATE DRAWN**  
July 2022

**CHECKED BY**  
JS

**APPROVED BY**  
JS



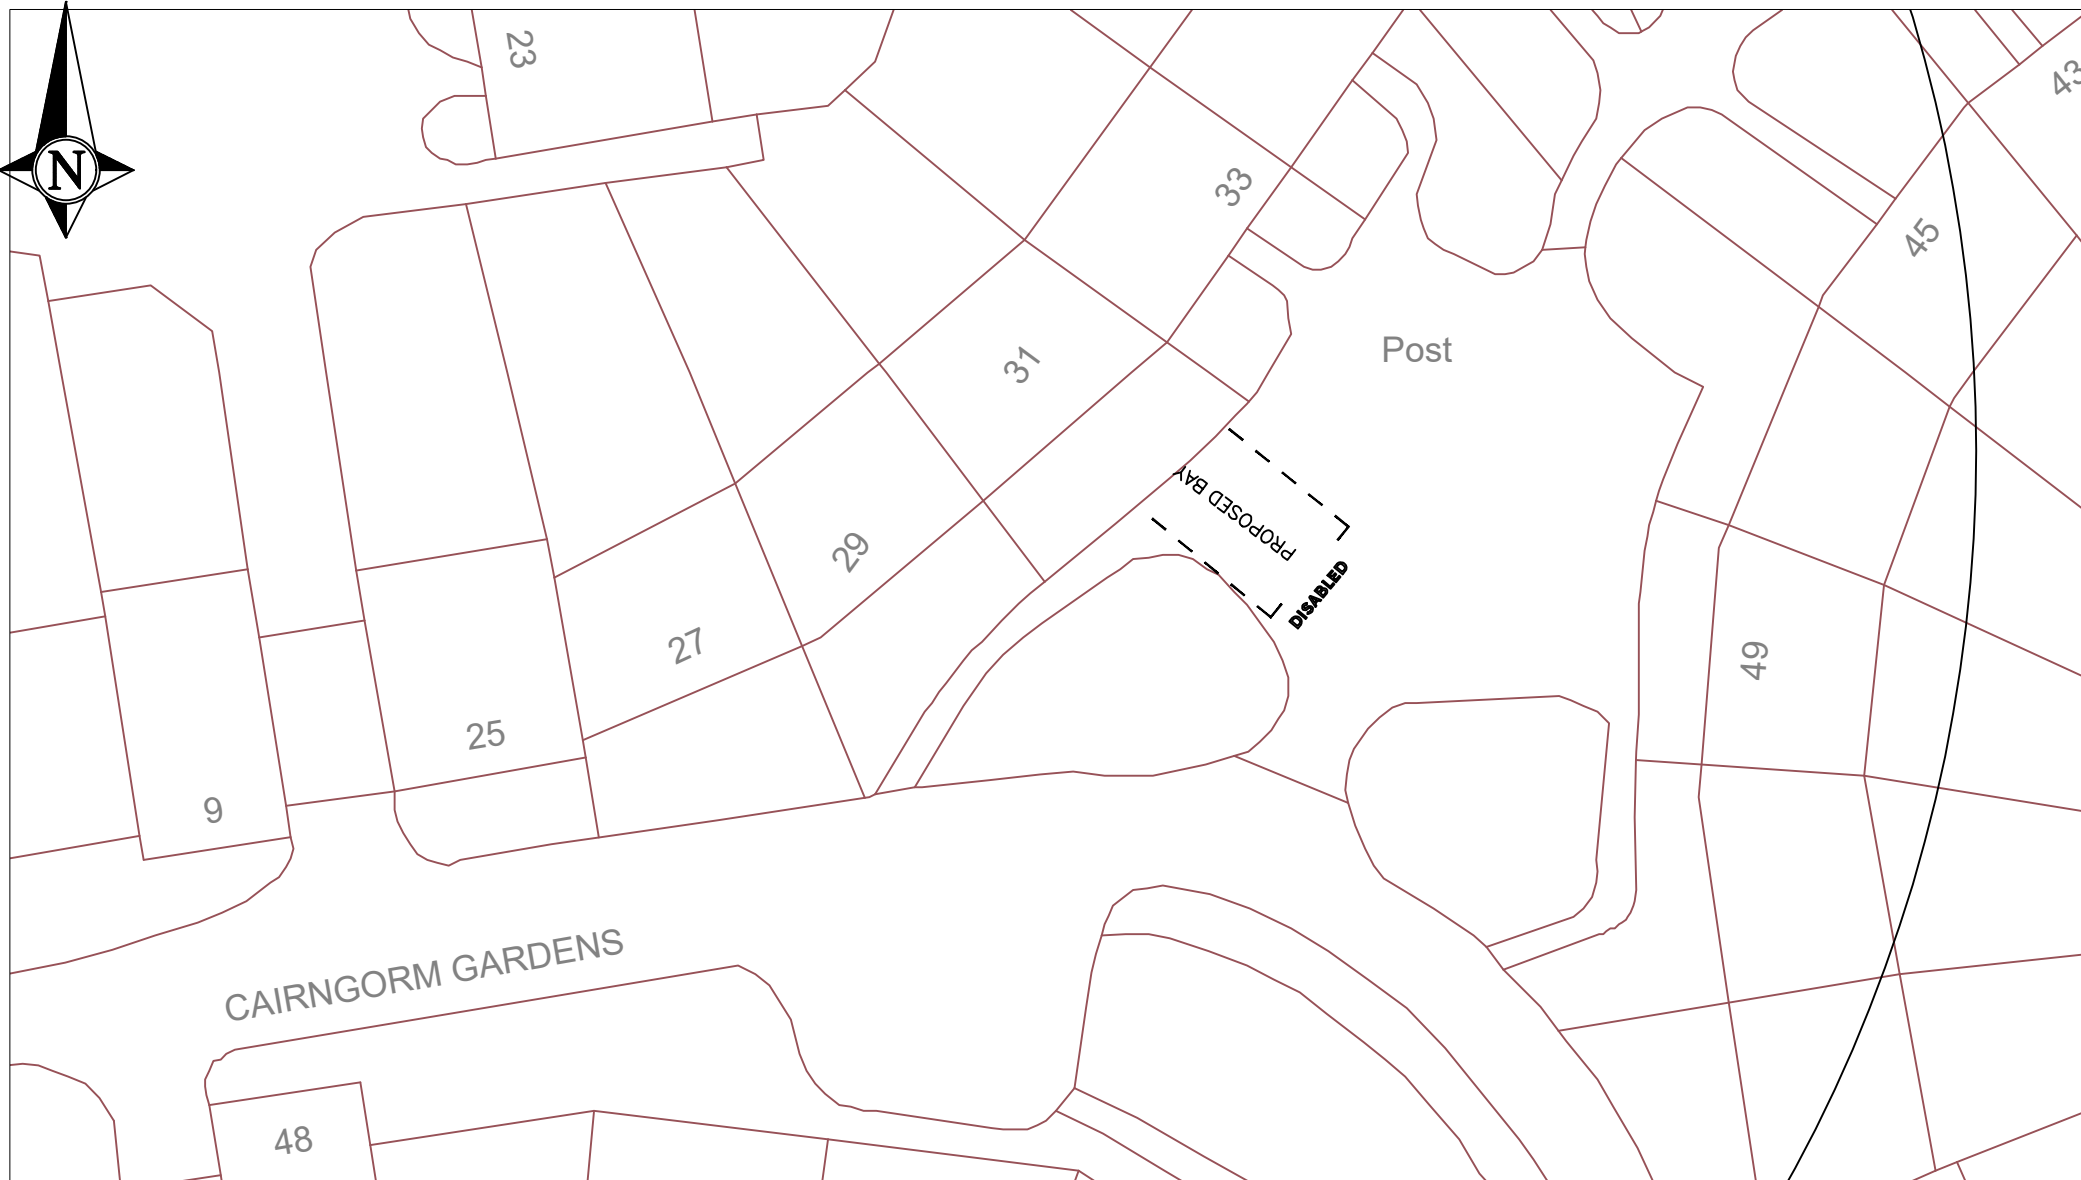

**NORTH LANARKSHIRE COUNCIL**  
Enterprise & Communities  
Infrastructure and Transportation  
Transportation Engineering

Reproduced by permission of Ordnance Survey  
on behalf of HMSO. © Crown copyright and  
database right 2021.  
All rights reserved. Ordnance Survey Licence  
number 100023396

REV	DESCRIPTION	DRAWN BY	CHECKED	DATE

PROJECT TITLE	Disabled Person's Parking Place
DRAWING TITLE	Proposed Disabled Bay Location Immediately in front of 31 Cairngorm Gardens Cumbernauld

DRAWN BY BA	DATE DRAWN 15-05-2022
SCALE NTS	CHECKED BY JS
DRAWING NUMBER TMS064/2503	APPROVED BY



# **NORTH LANARKSHIRE COUNCIL**

Enterprise & Communities  
Infrastructure and Transportation  
Transportation Engineering

Reproduced by permission of Ordnance Survey  
on behalf of HMSO. © Crown copyright and  
database right 2021.  
All rights reserved. Ordnance Survey Licence  
number 100023396

REV	DESCRIPTION	DRAWN BY	CHECKED	DATE

PROJECT TITLE  
Disabled Person's Parking Place

DRAWING TITLE  
Proposed Disabled Bay Location  
Immediately in front of  
40 Rose Street  
Cumbernauld

DRAWN BY  
BA

SCALE  
NTS

DRAWING NUMBER  
TMS064/2442

DATE DRAWN  
23-03-2022

CHECKED BY  
JS

APPROVED BY  
JS



45

43

19

ASHUESTIEL COURT

PROPOSED BAY  
DISABLED

37



**NORTH LANARKSHIRE COUNCIL**

Enterprise & Communities  
Infrastructure and Transportation  
Transportation Engineering

Reproduced by permission of Ordnance Survey  
on behalf of HMSO. © Crown copyright and  
database right 2021.  
All rights reserved. Ordnance Survey Licence  
number 100023396

REV	DESCRIPTION	DRAWN BY	CHECKED	DATE

PROJECT TITLE	Disabled Person's Parking Place
DRAWING TITLE	Proposed Disabled Bay Location Immediately in front of 43 Ashiestiel Court Cumbernauld

DRAWN BY BA	DATE DRAWN 23-03-2022
SCALE NTS	CHECKED BY JS
DRAWING NUMBER TMS064/2463	APPROVED BY JS



**NORTH LANARKSHIRE COUNCIL**

Enterprise & Communities  
Infrastructure and Transportation  
Transportation Engineering

Reproduced by permission of Ordnance Survey  
on behalf of HMSO. © Crown copyright and  
database right 2021.  
All rights reserved. Ordnance Survey Licence  
number 100023396

REV	DESCRIPTION	DRAWN BY	CHECKED	DATE

PROJECT TITLE  
Disabled Person's Parking Place

DRAWING TITLE  
Proposed Disabled Bay Location  
Immediately in front of  
45 Ben Nevis Way  
Cumbernauld

DRAWN BY  
BA

SCALE  
NTS

DRAWING NUMBER  
DPPP

DATE DRAWN  
01-09-2022

CHECKED BY  
JS

APPROVED BY  
JS



# **NORTH LANARKSHIRE COUNCIL**


Enterprise & Communities  
Infrastructure and Transportation  
Transportation Engineering

Reproduced by permission of Ordnance Survey  
on behalf of HMSO. © Crown copyright and  
database right 2021.  
All rights reserved. Ordnance Survey Licence  
number 100023396

REV	DESCRIPTION	DRAWN BY	CHECKED	DATE

PROJECT TITLE	Disabled Person's Parking Place
DRAWING TITLE	Proposed Disabled Bay Location Immediately in front of 58 Cairngorm Gardens Cumbernauld

DRAWN BY BA	DATE DRAWN 06-05-2023
SCALE NTS	CHECKED BY BA
DRAWING NUMBER DPPP/NA/2657	APPROVED BY GW

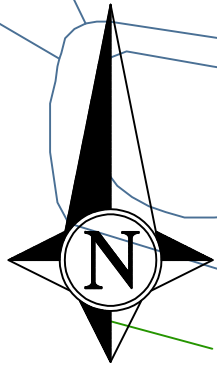

Glenacre Road

DISABLED

62 to 80

82 to 100

42 to 60



**NORTH LANARKSHIRE COUNCIL**

Enterprise & Communities  
Infrastructure and Transportation  
Transportation Engineering

Reproduced by permission of Ordnance Survey  
on behalf of HMSO. © Crown copyright  
and database right 2021.  
All rights reserved. Ordnance Survey  
Licence number 100023396

REV	DESCRIPTION	DRWN	CHKD	DATE

**PROJECT TITLE**

**DPPP  
Disabled Persons Parking  
Place**

**DRAWING TITLE**

**New Disabled Bay  
Immediately in front of  
82 to 100 Glenacre Road ,Cumbernauld**

**DRAWN BY**  
BA

**SCALE**  
NTS

**DRAWING NUMBER**  
DPPP

**DATE DRAWN**  
July 2022

**CHECKED BY**  
JS

**APPROVED BY**  
JS



105  
103

PROPOSED BAY  
DISABLED

Ben Venue Road



**NORTH LANARKSHIRE COUNCIL**

Enterprise & Communities  
Infrastructure and Transportation  
Transportation Engineering


Reproduced by permission of Ordnance Survey  
on behalf of HMSO. © Crown copyright and  
database right 2021.  
All rights reserved. Ordnance Survey Licence  
number 100023396

REV	DESCRIPTION	DRAWN BY	CHECKED	DATE

PROJECT TITLE	Disabled Person's Parking Place
DRAWING TITLE	Proposed Disabled Bay Location Immediately in front of 105 Ben Venue Road Cumbernauld

DRAWN BY BA	DATE DRAWN 17-10-2022
SCALE NTS	CHECKED BY JS
DRAWING NUMBER DPPP	APPROVED BY JS



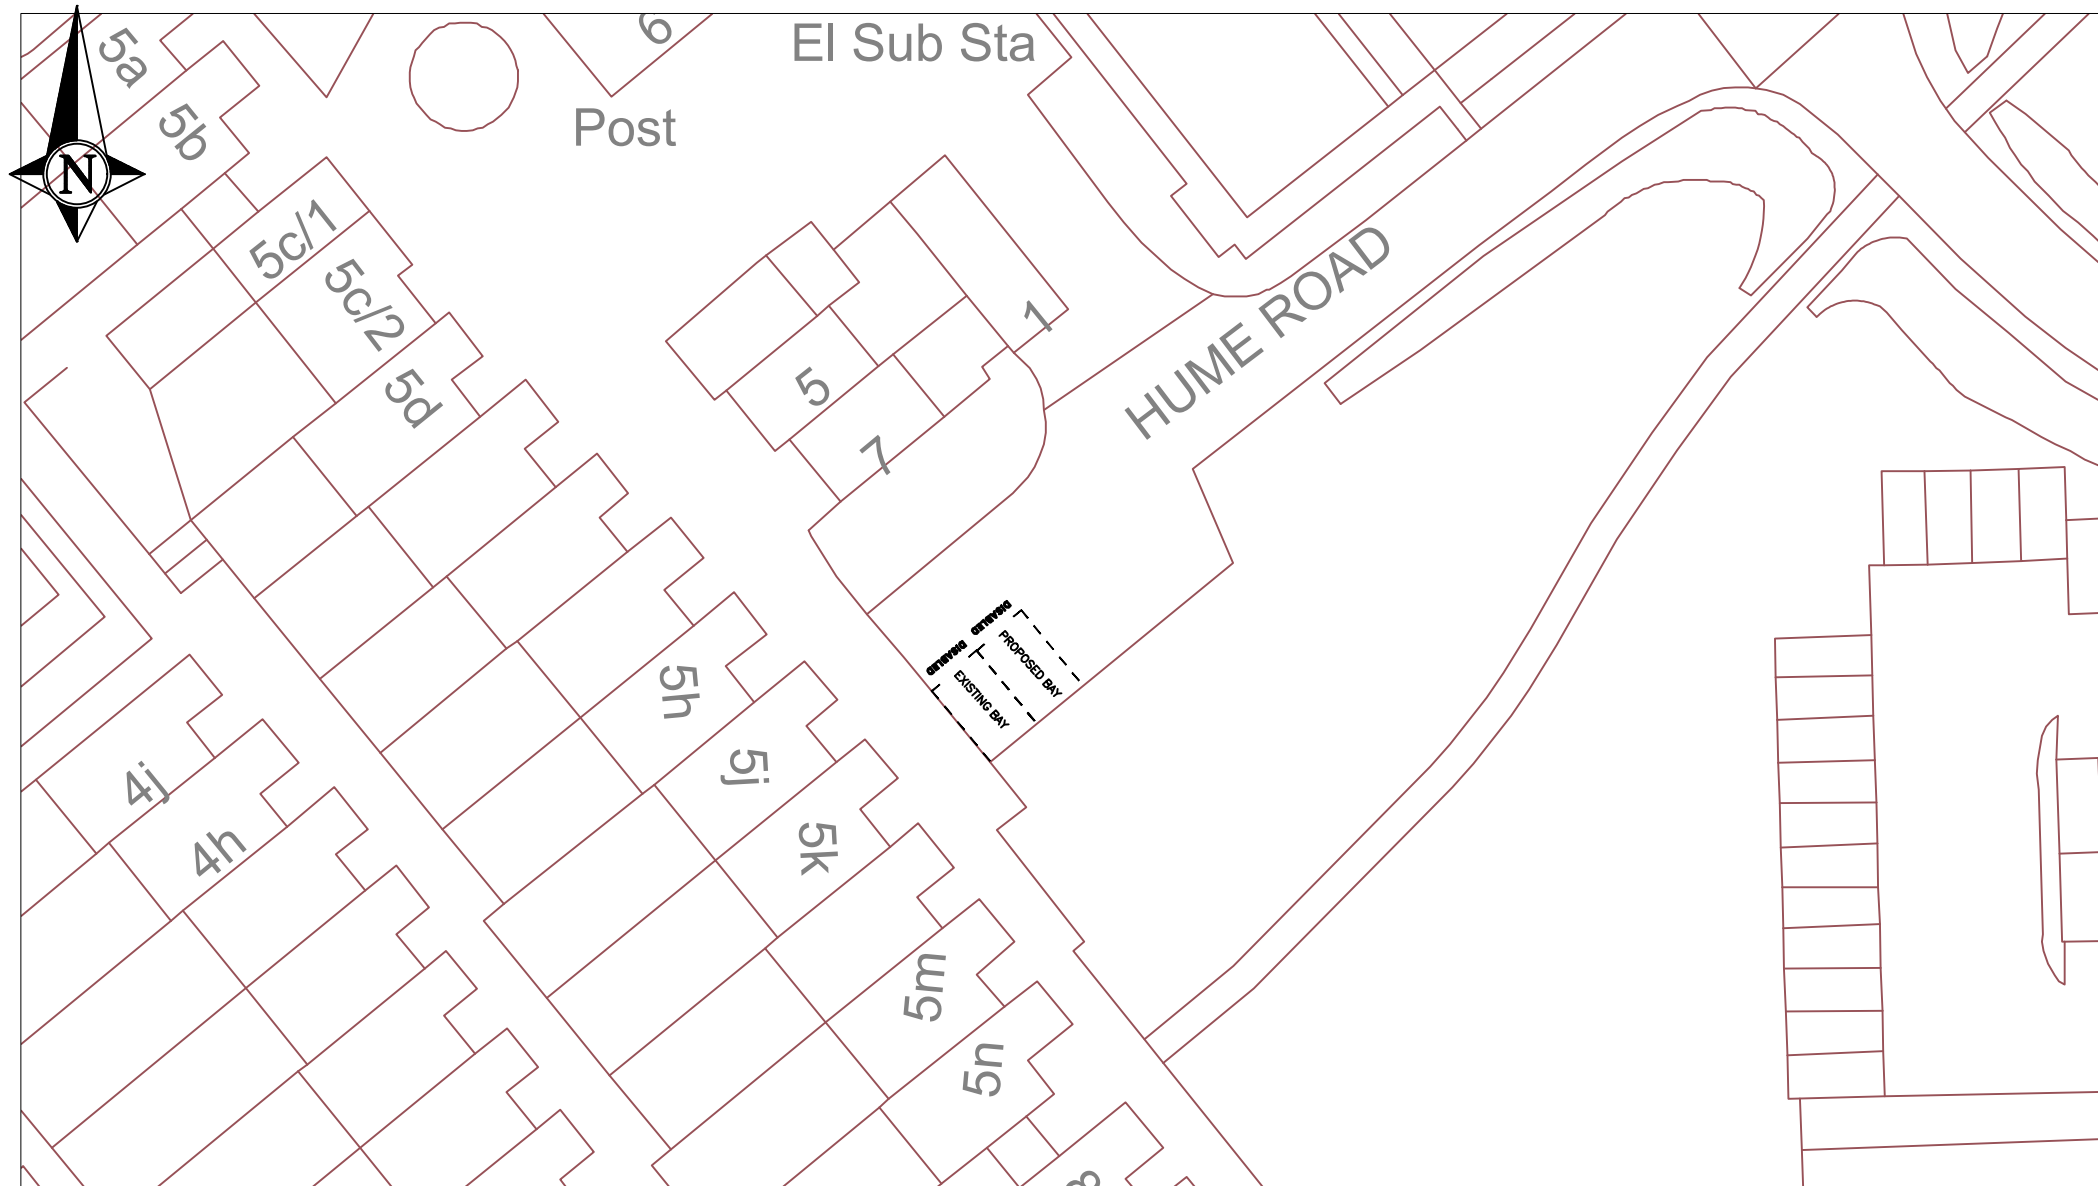

# **NORTH LANARKSHIRE COUNCIL**

Enterprise & Communities  
Infrastructure and Transportation  
Transportation Engineering

Reproduced by permission of Ordnance Survey  
on behalf of HMSO. © Crown copyright and  
database right 2021.  
All rights reserved. Ordnance Survey Licence  
number 100023396

REV	DESCRIPTION	DRAWN BY	CHECKED	DATE

PROJECT TITLE	Disabled Person's Parking Place
DRAWING TITLE	Proposed Disabled Bay Location Northeast of 5k Mitchison Road Cumbernauld

DRAWN BY BA	DATE DRAWN 4-04-2022
SCALE NTS	CHECKED BY JS
DRAWING NUMBER TMS064/2448	APPROVED BY JS



Tiree Road

Tiree Road

2

14

DISABLED  
PROPOSED BAY



**NORTH LANARKSHIRE COUNCIL**

Enterprise & Communities  
Infrastructure and Transportation  
Transportation Engineering

Reproduced by permission of Ordnance Survey  
on behalf of HMSO. © Crown copyright and  
database right 2021.  
All rights reserved. Ordnance Survey Licence  
number 100023396

REV	DESCRIPTION	DRAWN BY	CHECKED	DATE

PROJECT TITLE  
Disabled Person's Parking Place

DRAWING TITLE  
Proposed Disabled Bay Location  
Immediately north of  
14 Tiree Road  
Cumbernauld

DRAWN BY  
BA


SCALE  
NTS

DRAWING NUMBER  
DPPP

DATE DRAWN  
22-09-2022

CHECKED BY  
JS

APPROVED BY  
JS

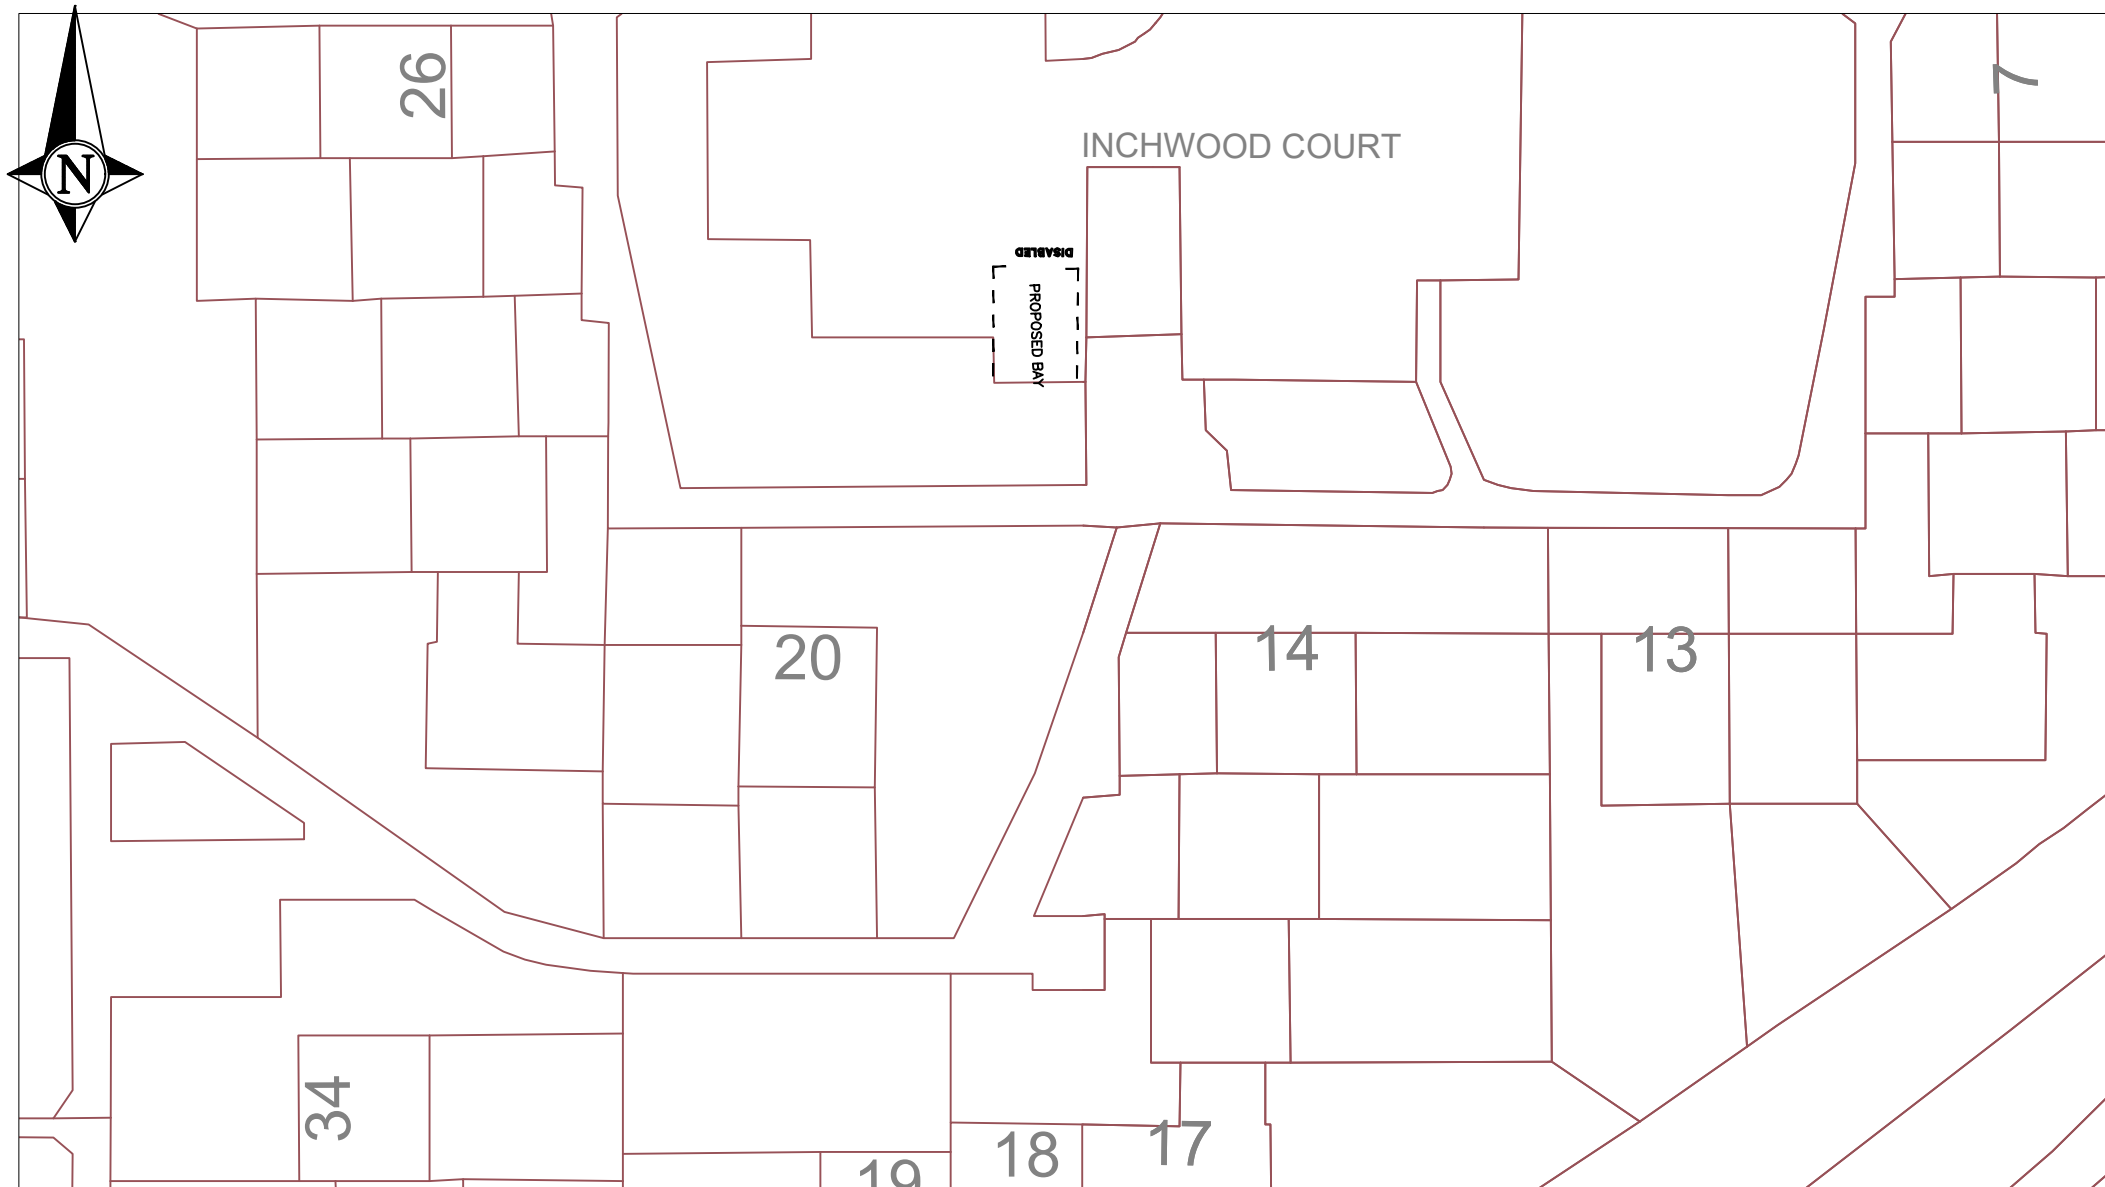

**NORTH LANARKSHIRE COUNCIL**  
 Enterprise & Communities  
 Infrastructure and Transportation  
 Transportation Engineering

Reproduced by permission of Ordnance Survey on behalf of HMSO. © Crown copyright and database right 2021.  
 All rights reserved. Ordnance Survey Licence number 100023396

REV	DESCRIPTION	DRAWN BY	CHECKED	DATE

PROJECT TITLE Disabled Person's Parking Place
DRAWING TITLE Proposed Disabled Bay Location North of 18 Inchwood Court Cumbernauld

DRAWN BY BA	DATE DRAWN 23-03-2022
SCALE NTS	CHECKED BY JS
DRAWING NUMBER TMS064/2456	APPROVED BY JS



INCHWOOD ROAD

PROPOSED BAY  
DISABLED

15

28

40

38



**NORTH LANARKSHIRE COUNCIL**  
Enterprise & Communities  
Infrastructure and Transportation  
Transportation Engineering

Reproduced by permission of Ordnance Survey  
on behalf of HMSO. © Crown copyright and  
database right 2021.  
All rights reserved. Ordnance Survey Licence  
number 100023396

REV	DESCRIPTION	DRAWN BY	CHECKED	DATE

PROJECT TITLE  
Disabled Person's Parking Place

DRAWN BY  
BA

DATE DRAWN  
4-04-2022


SCALE  
NTS

CHECKED BY  
JS

DRAWING TITLE  
Proposed Disabled Bay Location  
North of  
28 Inchwood Road  
Cumbernauld

DRAWING NUMBER  
TMS064/2468

APPROVED BY  
JS

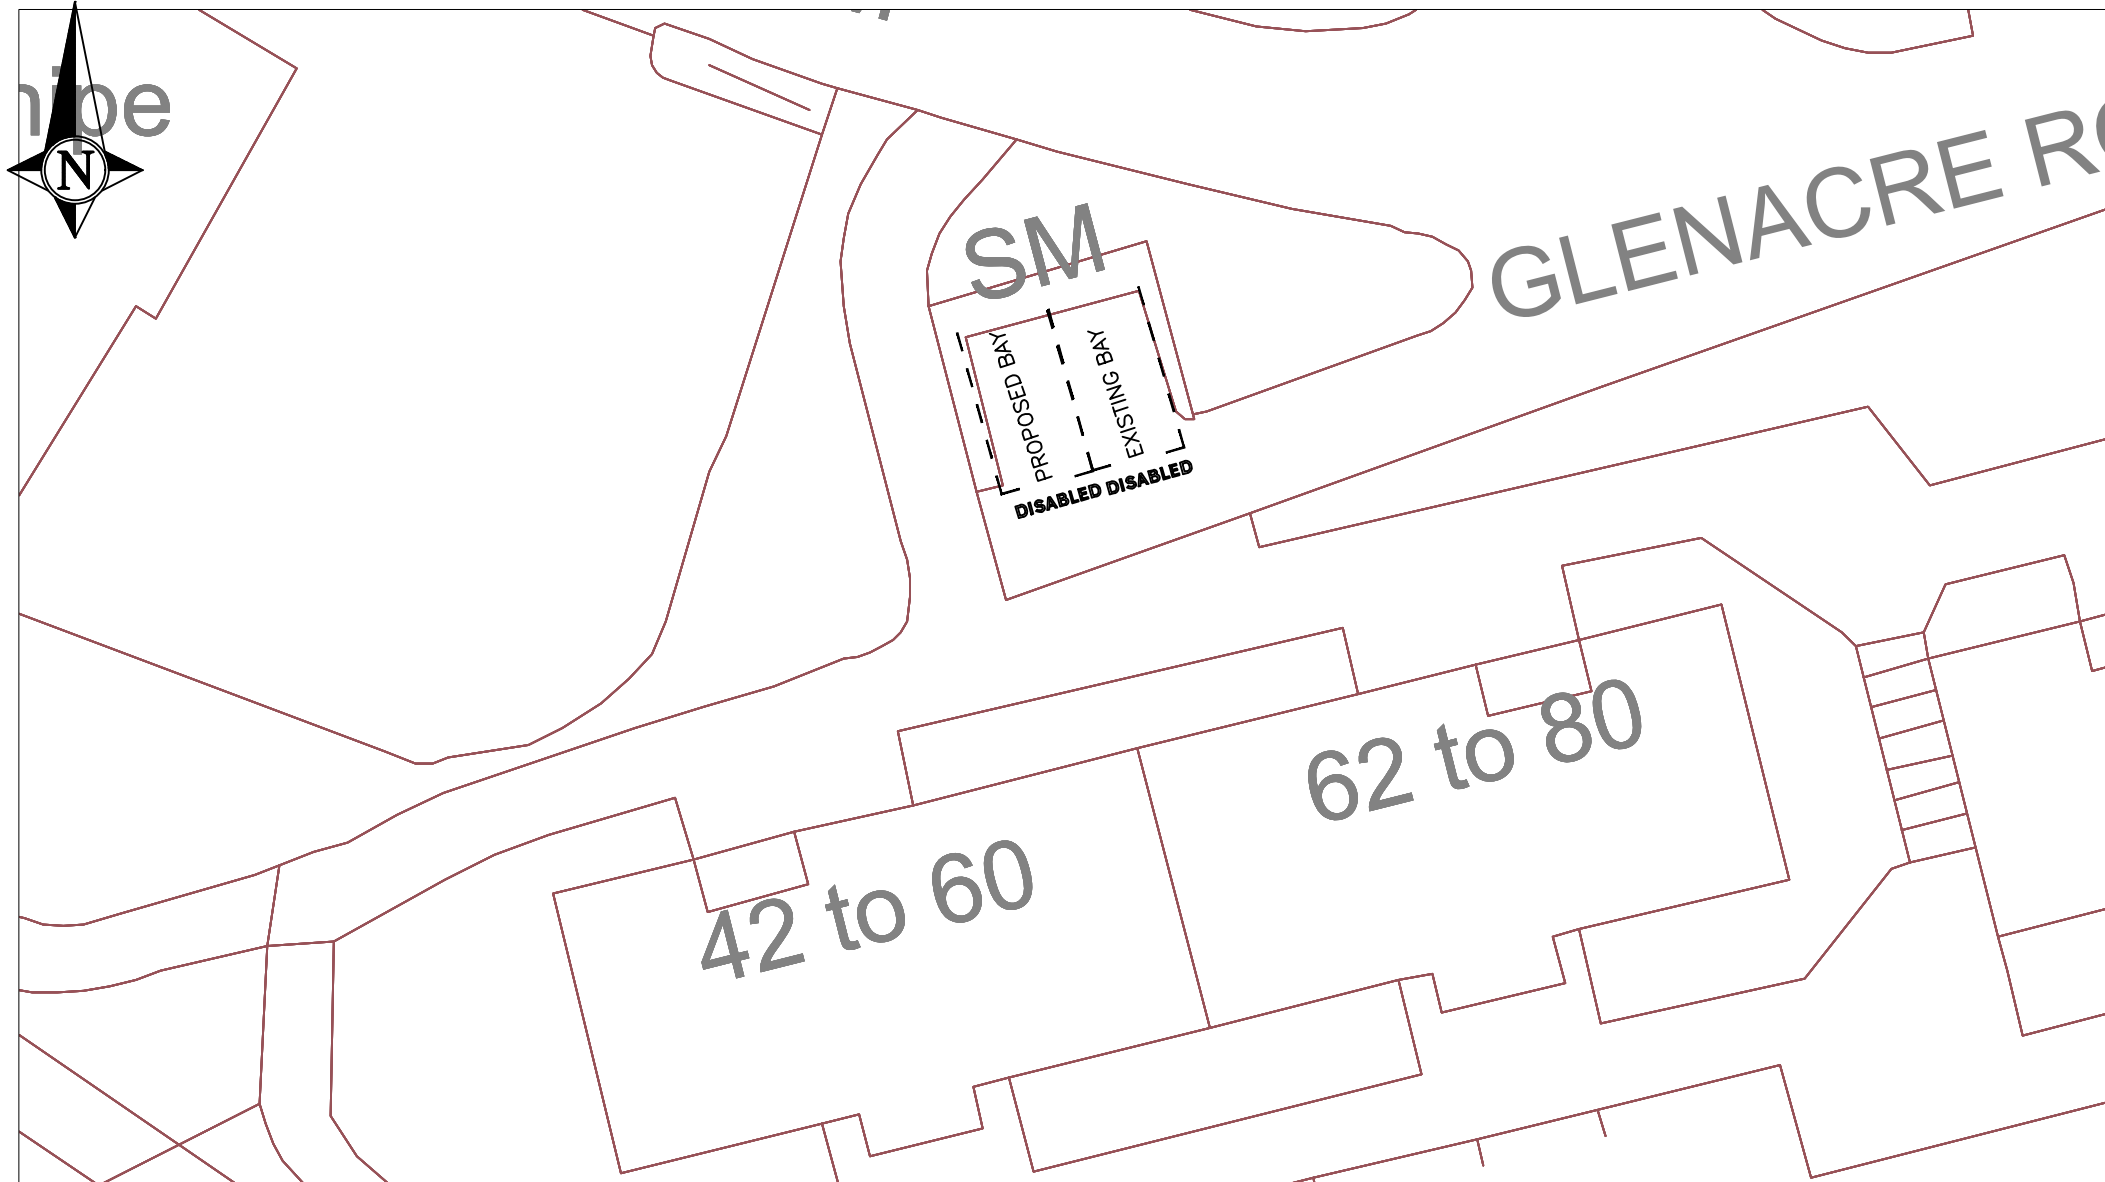

**NORTH LANARKSHIRE COUNCIL**

Enterprise & Communities  
Infrastructure and Transportation  
Transportation Engineering

Reproduced by permission of Ordnance Survey  
on behalf of HMSO. © Crown copyright and  
database right 2021.  
All rights reserved. Ordnance Survey Licence  
number 100023396

REV	DESCRIPTION	DRAWN BY	CHECKED	DATE

PROJECT TITLE	Disabled Person's Parking Place
DRAWING TITLE	Proposed Disabled Bay Location North of 42 -60 Glenacre Road Cumbernauld

DRAWN BY BA	DATE DRAWN 15-05-2022
SCALE NTS	CHECKED BY JS
DRAWING NUMBER TMS064/2386	APPROVED BY JS



Oak Road

Oak Road

23 to 43

45 to 65

PROPOSED BAY  
EXISTING BAY  
EXISTING BAY  
EXISTING BAY  
EXISTING BAY



**NORTH LANARKSHIRE COUNCIL**

Enterprise & Communities  
Infrastructure and Transportation  
Transportation Engineering

Reproduced by permission of Ordnance Survey  
on behalf of HMSO. © Crown copyright and  
database right 2021.  
All rights reserved. Ordnance Survey Licence  
number 100023396

REV	DESCRIPTION	DRAWN BY	CHECKED	DATE

PROJECT TITLE	Disabled Person's Parking Place
DRAWING TITLE	Proposed Disabled Bay Location Immediately north of 45 - 65 Oak Road Cumbernauld

DRAWN BY BA	DATE DRAWN 22-09-2022
SCALE NTS	CHECKED BY JS
DRAWING NUMBER DPPP	APPROVED BY JS



Hornbeam Road

PROPOSED BAY  
EXISTING BAY

129



**NORTH LANARKSHIRE COUNCIL**

Enterprise & Communities  
Infrastructure and Transportation  
Transportation Engineering

Reproduced by permission of Ordnance Survey  
on behalf of HMSO. © Crown copyright and  
database right 2021.  
All rights reserved. Ordnance Survey Licence  
number 100023396

REV	DESCRIPTION	DRAWN BY	CHECKED	DATE

PROJECT TITLE  
Disabled Person's Parking Place

DRAWING TITLE  
Proposed Disabled Bay Location  
Immediately north of  
129 Hornbeam Road  
Cumbernauld

DRAWN BY  
BA

SCALE  
NTS


DRAWING NUMBER  
DPPP

DATE DRAWN  
22-09-2022

CHECKED BY  
JS

APPROVED BY  
JS



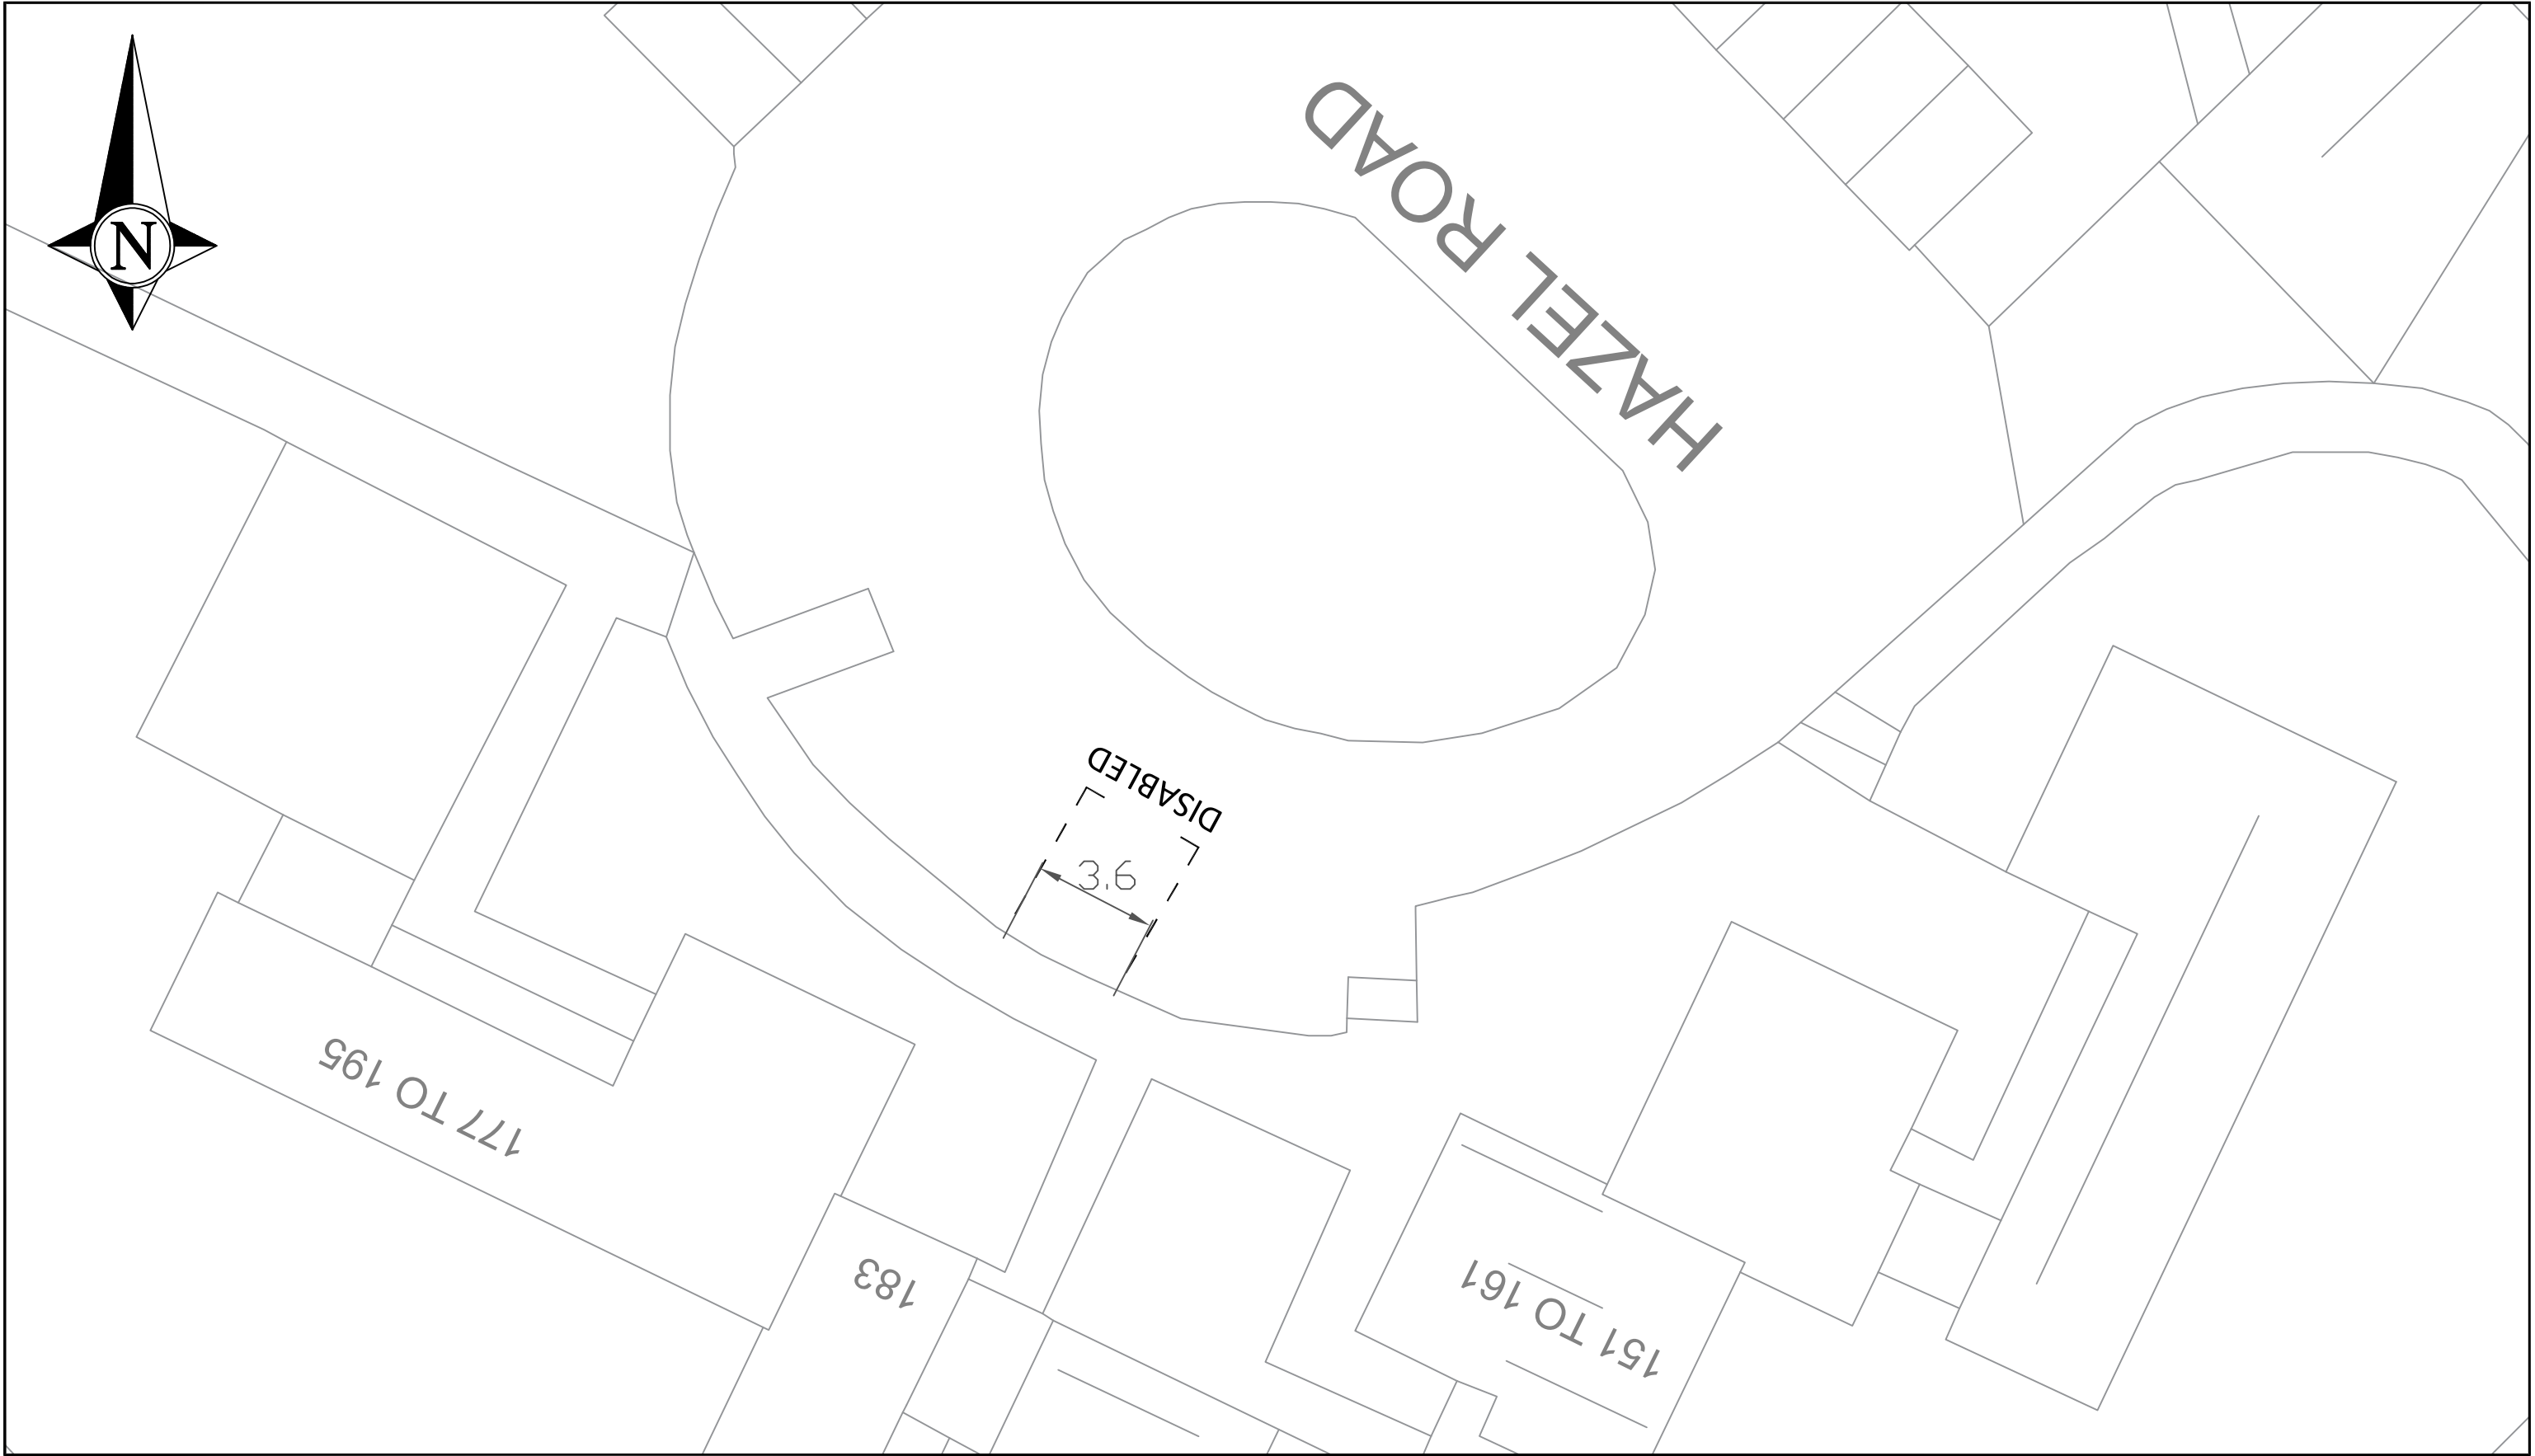


**NORTH LANARKSHIRE COUNCIL**  
Enterprise & Communities  
Infrastructure and Transportation  
Transportation Engineering

Reproduced by permission of Ordnance Survey  
on behalf of HMSO. © Crown copyright  
and database right 2021.  
All rights reserved. Ordnance Survey  
Licence number 100023396

REV	DESCRIPTION	DRWN	CHKD	DATE

<b>PROJECT TITLE</b> DPPP Disabled Persons Parking Place
<b>DRAWING TITLE</b> New Disabled Bay North of 183 Hazel Road Cumbernauld

<b>DRAWN BY</b> BA	<b>DATE DRAWN</b> July 2022
<b>SCALE</b> NTS	<b>CHECKED BY</b> JS
<b>DRAWING NUMBER</b> DPPP - 2564	<b>APPROVED BY</b> JS

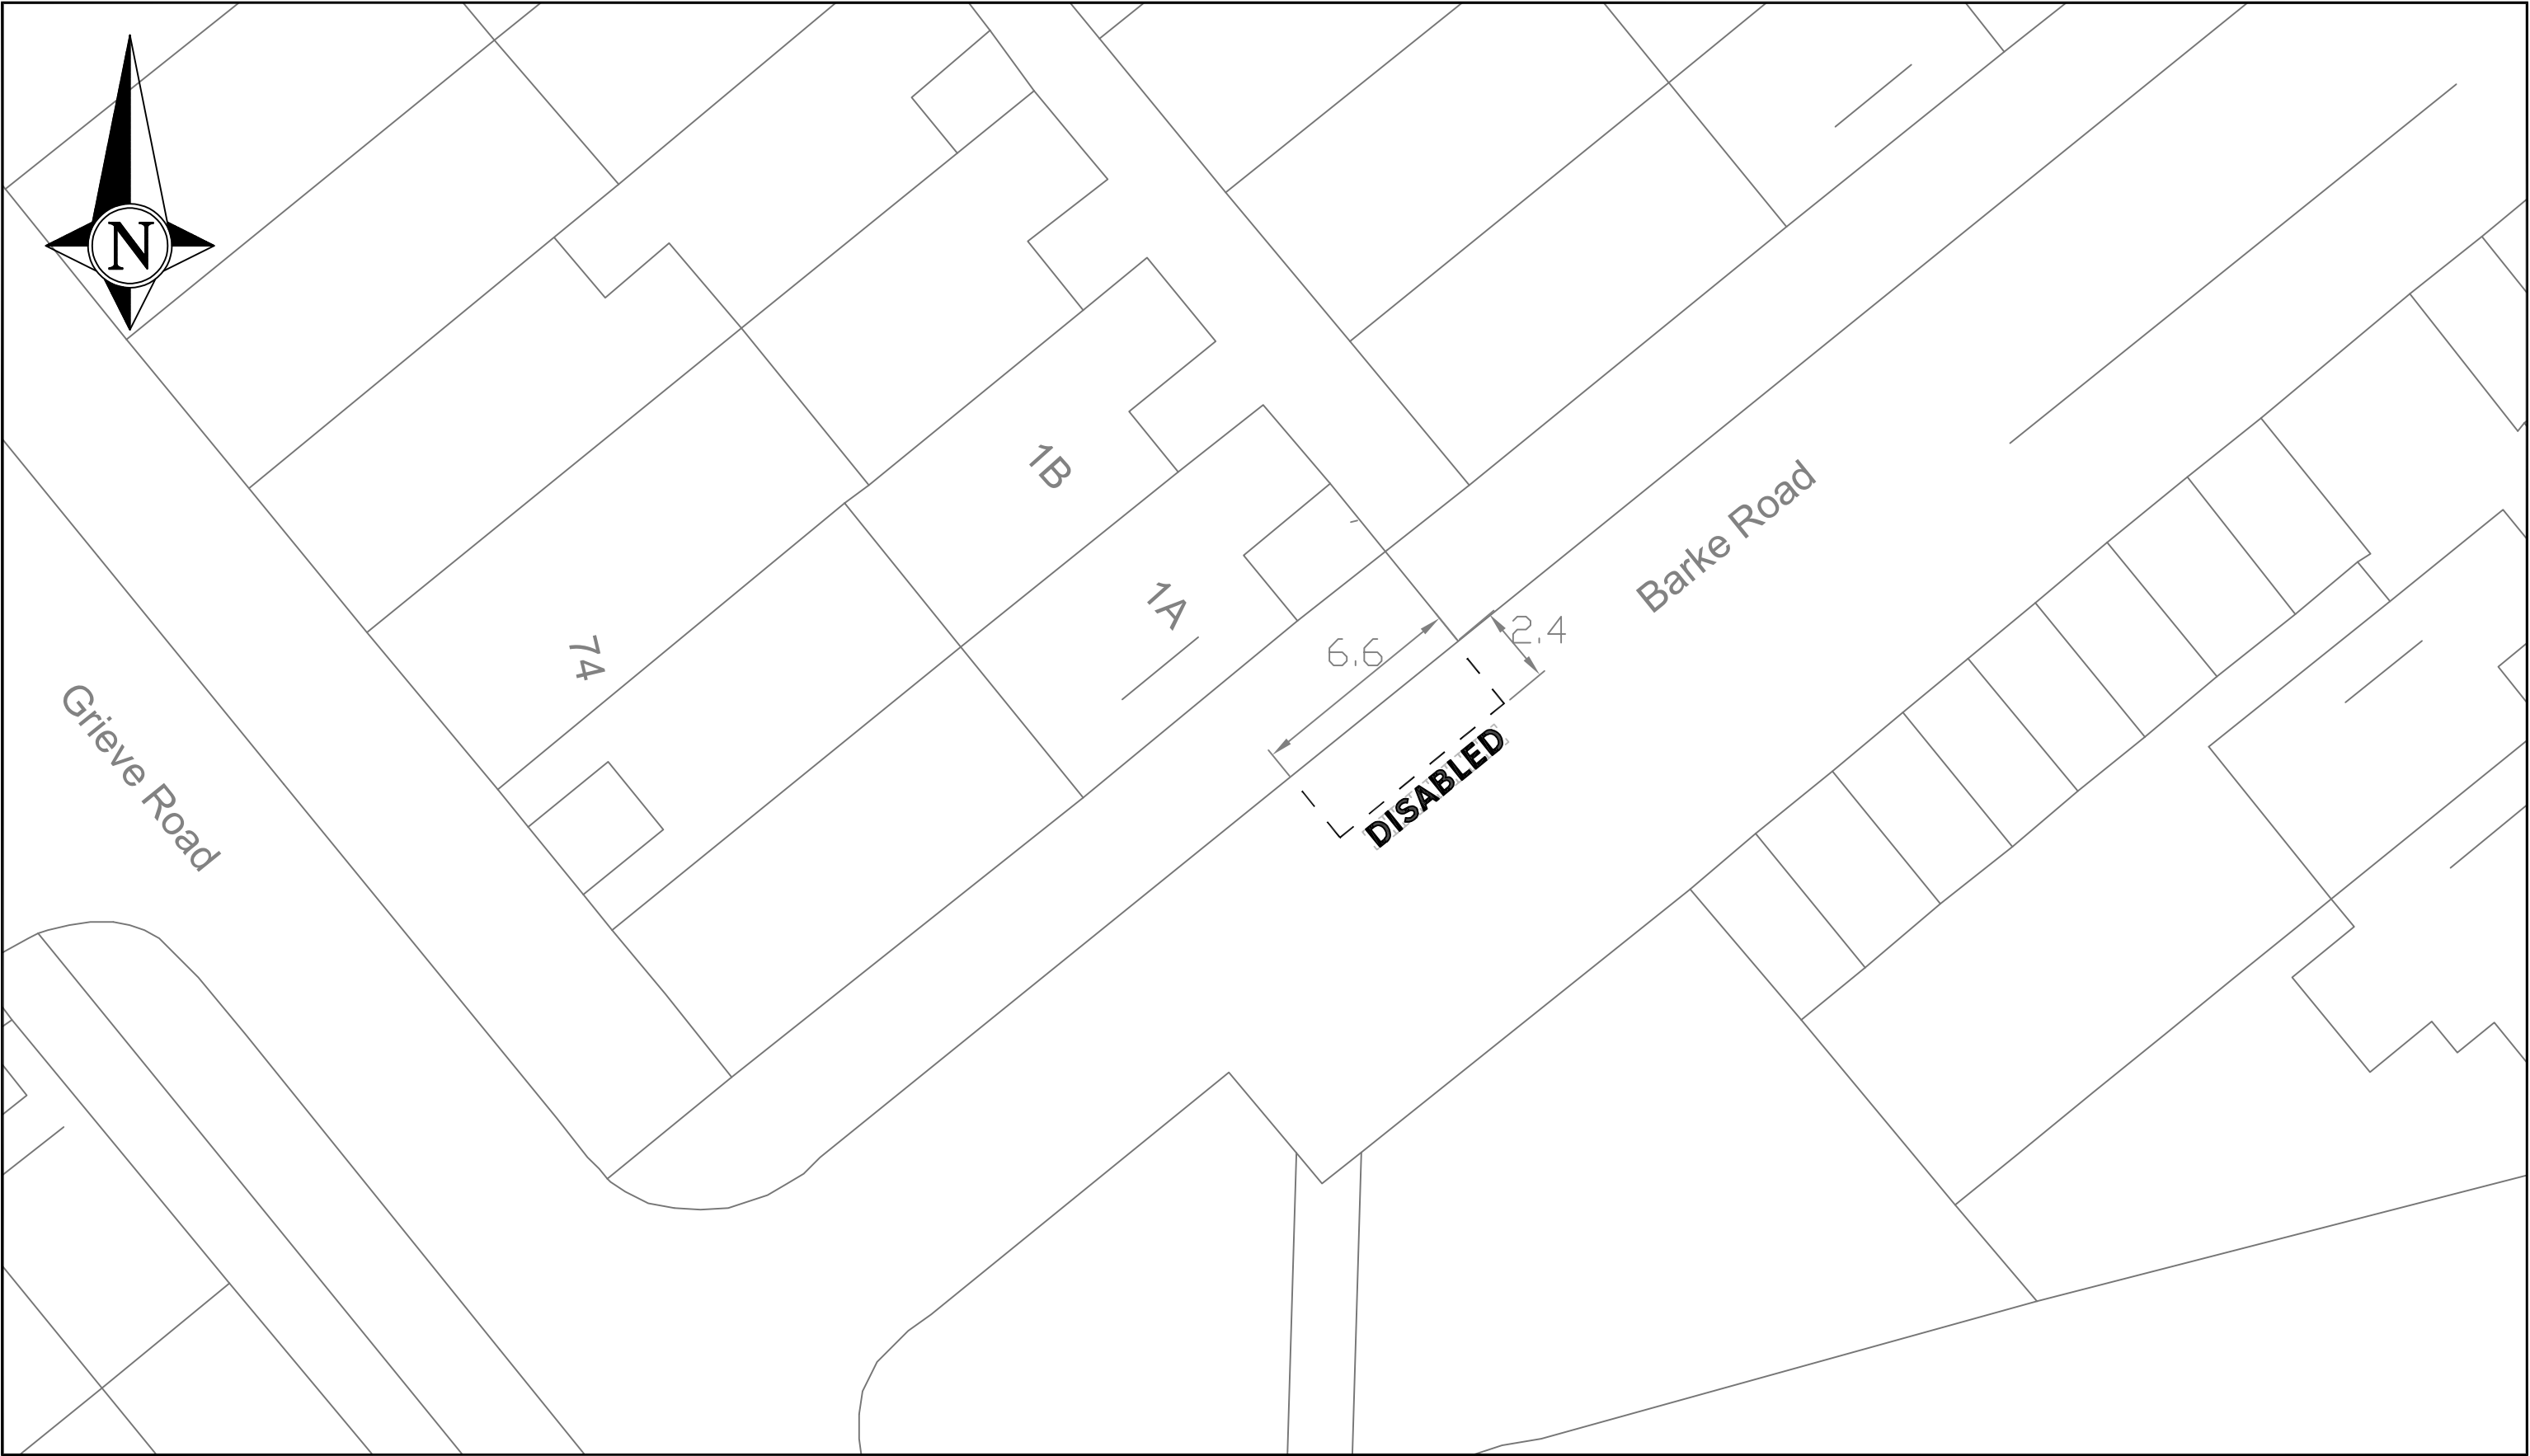


**NORTH LANARKSHIRE COUNCIL**  
Enterprise & Communities  
Infrastructure and Transportation  
Transportation Engineering

Reproduced by permission of Ordnance Survey  
on behalf of HMSO. © Crown copyright  
and database right 2021.  
All rights reserved. Ordnance Survey  
Licence number 100023396

REV	DESCRIPTION	DRWN	CHKD	DATE

<b>PROJECT TITLE</b> TMS-064 - DPPP Disabled Persons Parking Place
<b>DRAWING TITLE</b> New Disabled Bay South East of 1A Barke Road ,Cumbernauld

<b>DRAWN BY</b> BA	<b>DATE DRAWN</b> July 2022
<b>SCALE</b> NTS	<b>CHECKED BY</b> JS
<b>DRAWING NUMBER</b> DPPP	<b>APPROVED BY</b> JS

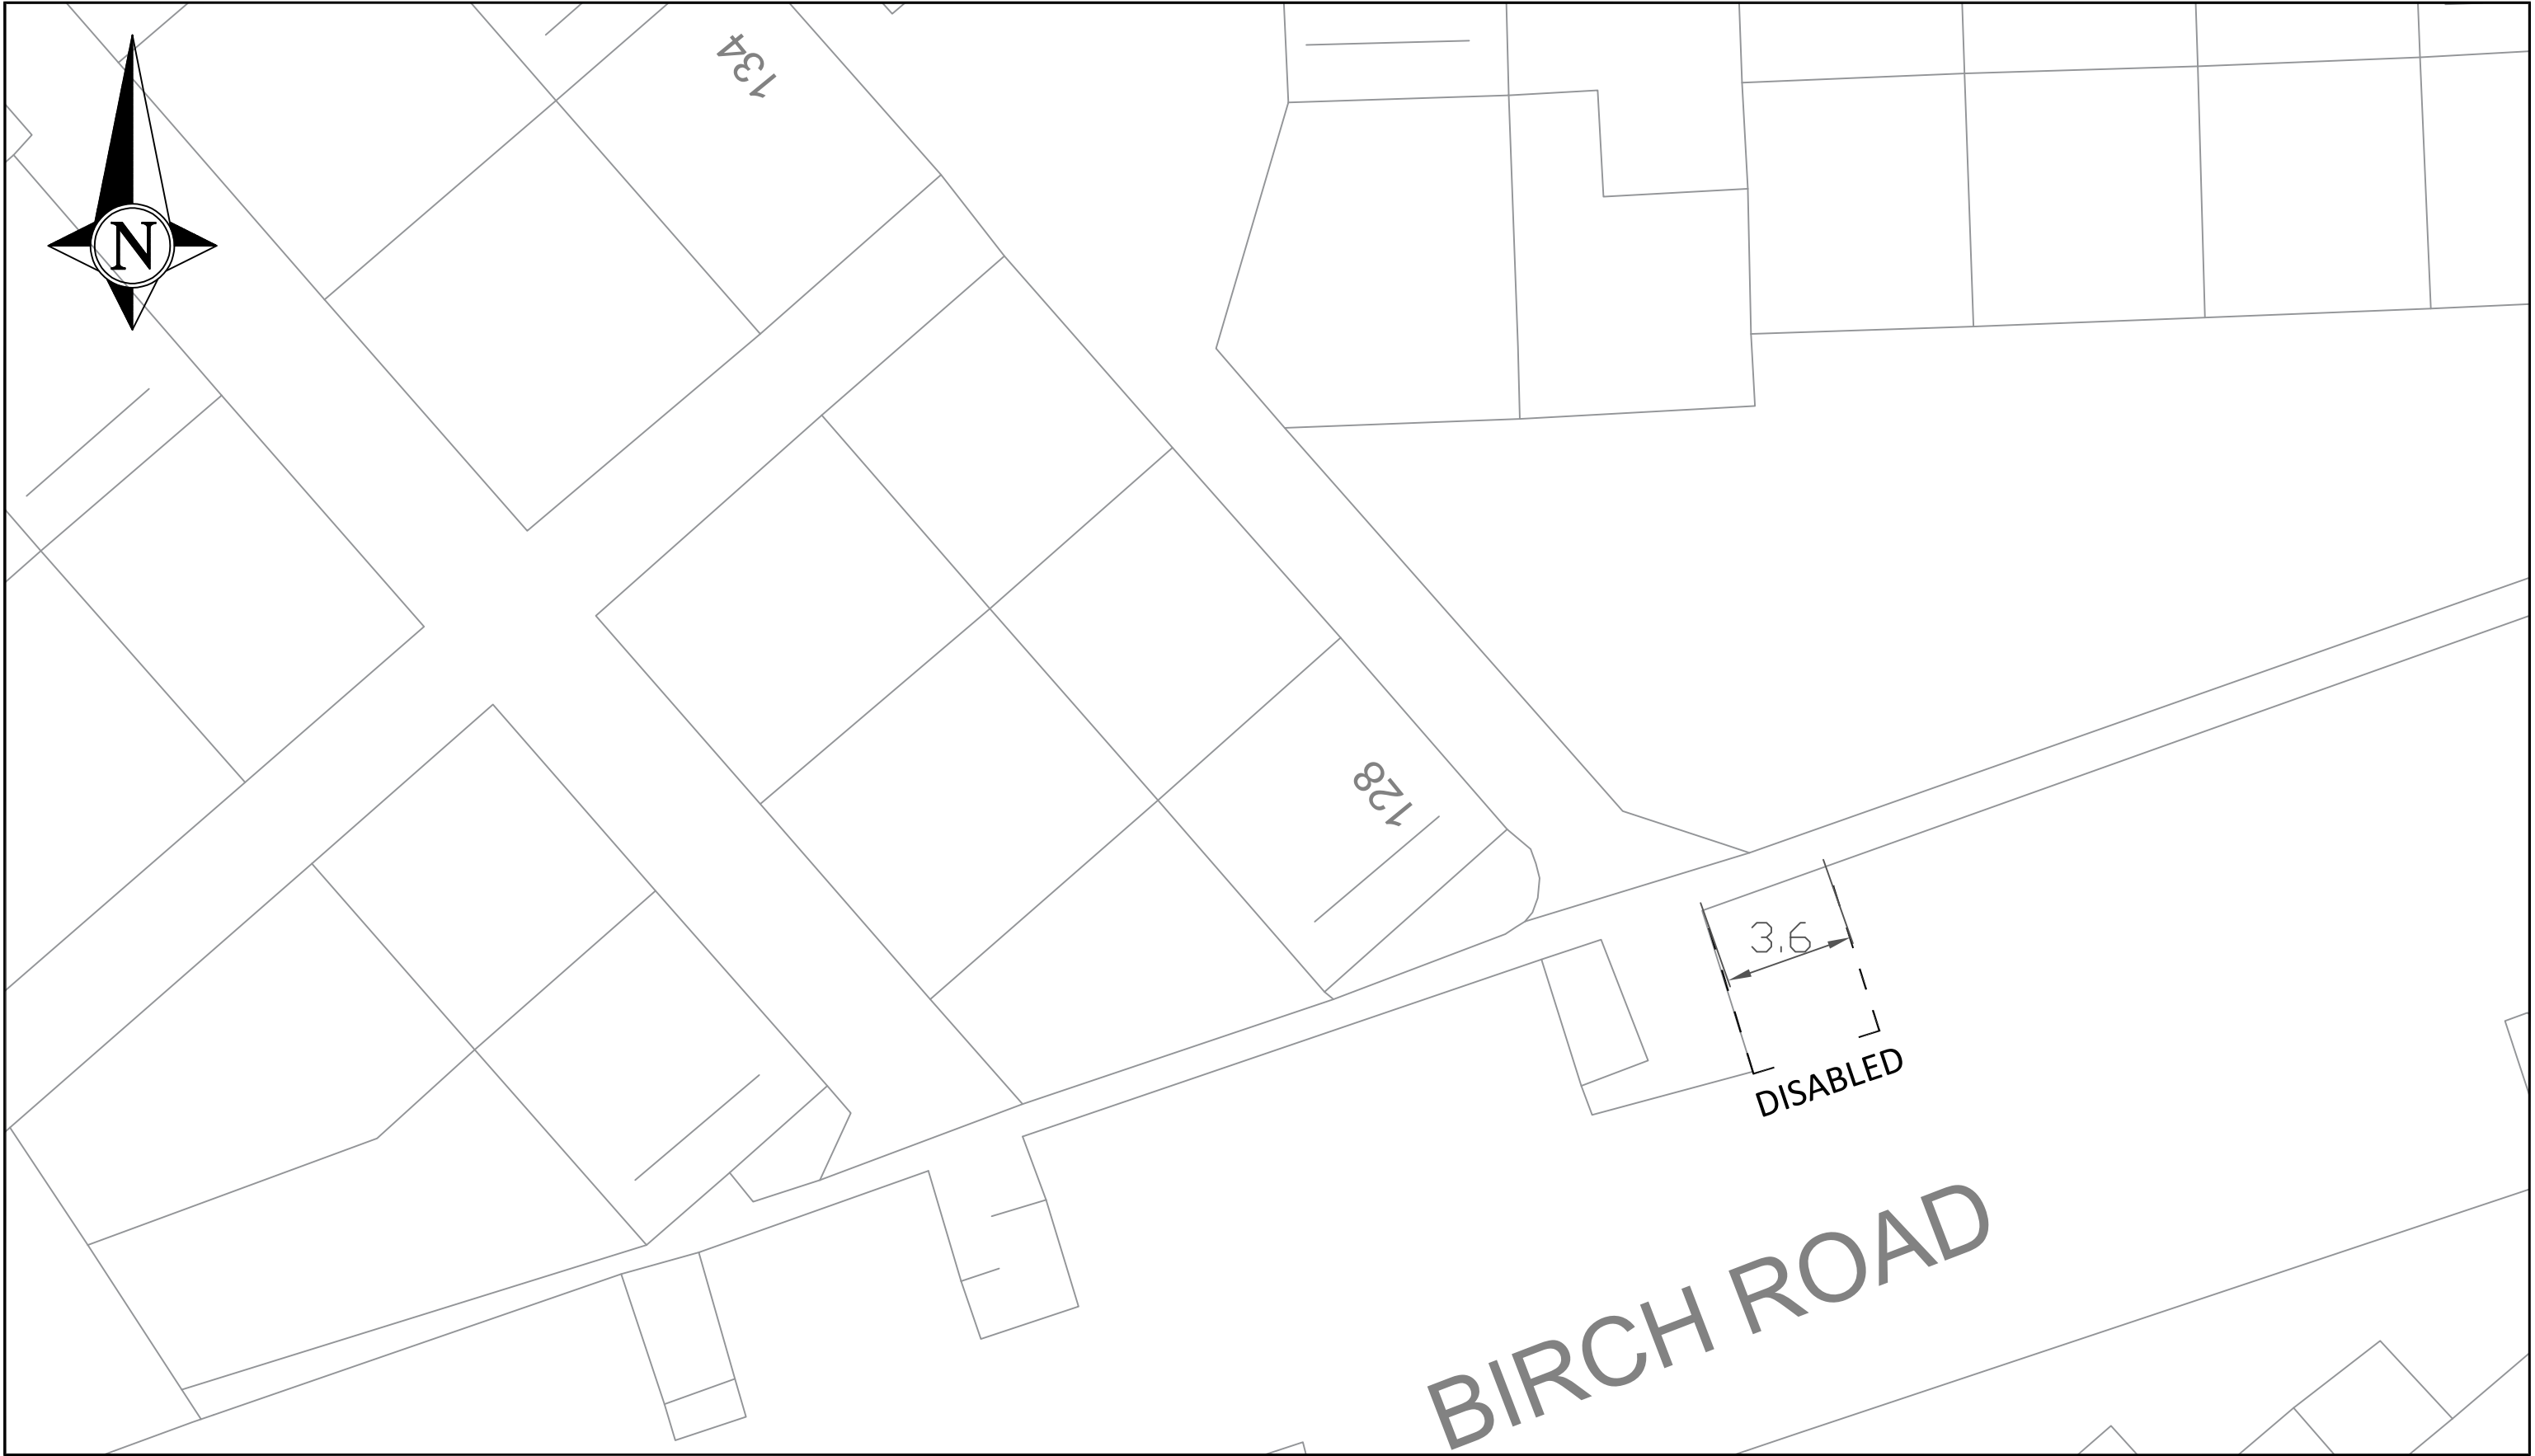

**NORTH LANARKSHIRE COUNCIL**  
Enterprise & Communities  
Infrastructure and Transportation  
Transportation Engineering

Reproduced by permission of Ordnance Survey  
on behalf of HMSO. © Crown copyright  
and database right 2021.  
All rights reserved. Ordnance Survey  
Licence number 100023396

REV	DESCRIPTION	DRWN	CHKD	DATE

<b>PROJECT TITLE</b> DPPP Disabled Persons Parking Place
<b>DRAWING TITLE</b> New Disabled Bay Southeast of 128 Birch Road, Cumbernauld

<b>DRAWN BY</b> BA	<b>DATE DRAWN</b> July 2022
<b>SCALE</b> NTS	<b>CHECKED BY</b> JS
<b>DRAWING NUMBER</b> DPPP - 2535	<b>APPROVED BY</b> JS



Leckethill Avenue

Leckethill Court

32

1

DISABLED  
DISABLED

PROPOSED BAY

EXISTING BAY



**NORTH LANARKSHIRE COUNCIL**

Enterprise & Communities  
Infrastructure and Transportation  
Transportation Engineering

Reproduced by permission of Ordnance Survey  
on behalf of HMSO. © Crown copyright and  
database right 2021.  
All rights reserved. Ordnance Survey Licence  
number 100023396

REV	DESCRIPTION	DRAWN BY	CHECKED	DATE

PROJECT TITLE	Disabled Person's Parking Place
DRAWING TITLE	Proposed Disabled Bay Location South of 1 Leckethill Court Cumbernauld

DRAWN BY BA	DATE DRAWN 15-08-2022
SCALE NTS	CHECKED BY JS
DRAWING NUMBER DPPP/2423	APPROVED BY JS



**NORTH LANARKSHIRE COUNCIL**

Enterprise & Communities  
Infrastructure and Transportation  
Transportation Engineering

Reproduced by permission of Ordnance Survey  
on behalf of HMSO. © Crown copyright and  
database right 2021.  
All rights reserved. Ordnance Survey Licence  
number 100023396

REV	DESCRIPTION	DRAWN BY	CHECKED	DATE

PROJECT TITLE  
Disabled Person's Parking Place

DRAWING TITLE  
Proposed Disabled Bay Location  
South of  
7 Netherwood Avenue  
Cumbernauld

DRAWN BY  
BA

SCALE  
NTS

DRAWING NUMBER  
TMS064/2434

DATE DRAWN  
15-05-2022

CHECKED BY  
JS

APPROVED BY  
JS



13

16

14


PROPOSED BAY  
DISABLED


Woodhead Court

**NORTH LANARKSHIRE COUNCIL**Enterprise & Communities  
Infrastructure and Transportation  
Transportation EngineeringReproduced by permission of Ordnance Survey  
on behalf of HMSO. © Crown copyright and  
database right 2021.  
All rights reserved. Ordnance Survey Licence  
number 100023396

REV	DESCRIPTION	DRAWN BY	CHECKED	DATE

PROJECT TITLE  
Disabled Person's Parking PlaceDRAWING TITLE  
Proposed Disabled Bay Location  
South of  
14 Woodhead Court  
CumbernauldDRAWN BY  
BASCALE  
NTSDRAWING NUMBER  
DPPPDATE DRAWN  
17-10-2022CHECKED BY  
JSAPPROVED BY  
JS

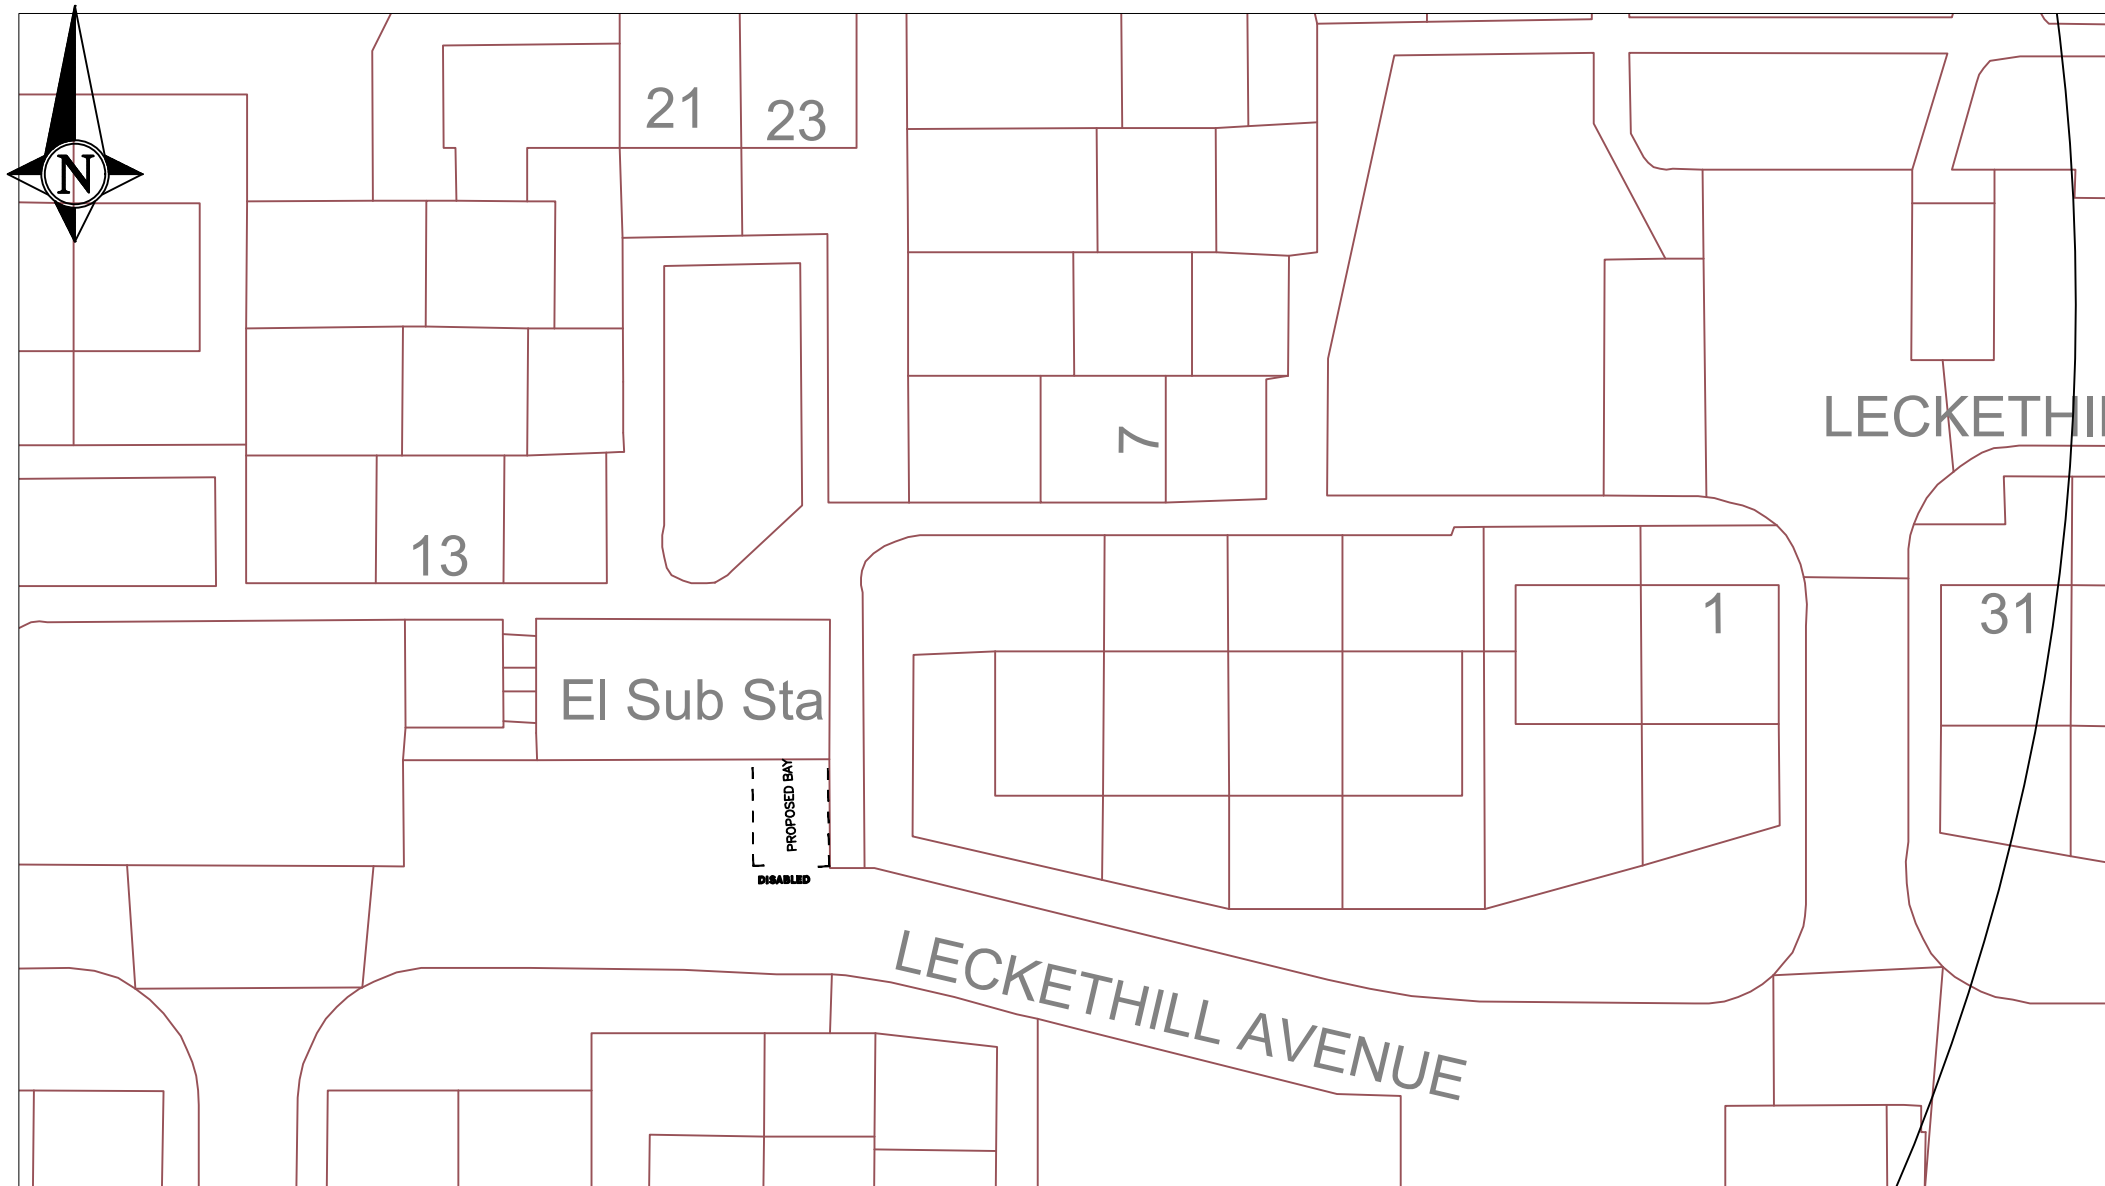

	<b>NORTH LANARKSHIRE COUNCIL</b> Enterprise & Communities Infrastructure and Transportation Transportation Engineering		<table border="1"> <thead> <tr> <th>REV</th> <th>DESCRIPTION</th> <th>DRAWN BY</th> <th>CHECKED</th> <th>DATE</th> </tr> </thead> <tbody> <tr> <td> </td> <td> </td> <td> </td> <td> </td> <td> </td> </tr> </tbody> </table>				REV	DESCRIPTION	DRAWN BY	CHECKED	DATE						PROJECT TITLE Disabled Person's Parking Place		DRAWN BY BA		DATE DRAWN 23-03-2022	
	REV	DESCRIPTION	DRAWN BY	CHECKED	DATE																	
Reproduced by permission of Ordnance Survey on behalf of HMSO. © Crown copyright and database right 2021. All rights reserved. Ordnance Survey Licence number 100023396		DRAWING TITLE Proposed Disabled Bay Location South of 23 Leckethill Avenue, Cumbernauld		SCALE NTS		CHECKED BY JS																
Drawing Number TMS064/2455		APPROVED BY JS		Drawing Number TMS064/2455		APPROVED BY JS																





21

19

17

15

24

26

Burn off  
bay  
markings  
at location

DISABLED

Mossywood Road

Mossywood Court

Provide  
new bay  
markings  
at location

DISABLED  
PROPOSED BAY**NORTH LANARKSHIRE COUNCIL**

Enterprise & Communities  
Infrastructure and Transportation  
Transportation Engineering

Reproduced by permission of Ordnance Survey  
on behalf of HMSO. © Crown copyright and  
database right 2021.  
All rights reserved. Ordnance Survey Licence  
number 100023396

REV	DESCRIPTION	DRAWN BY	CHECKED	DATE

PROJECT TITLE  
Disabled Person's Parking Place

DRAWN BY  
BA

DATE DRAWN  
25-10-2022


SCALE  
NTS

CHECKED BY  
JS

DRAWING TITLE  
Proposed Disabled Bay Location  
South of  
26 Mossywood Court  
Cumbernauld

DRAWING NUMBER  
DPPP

APPROVED BY  
JS

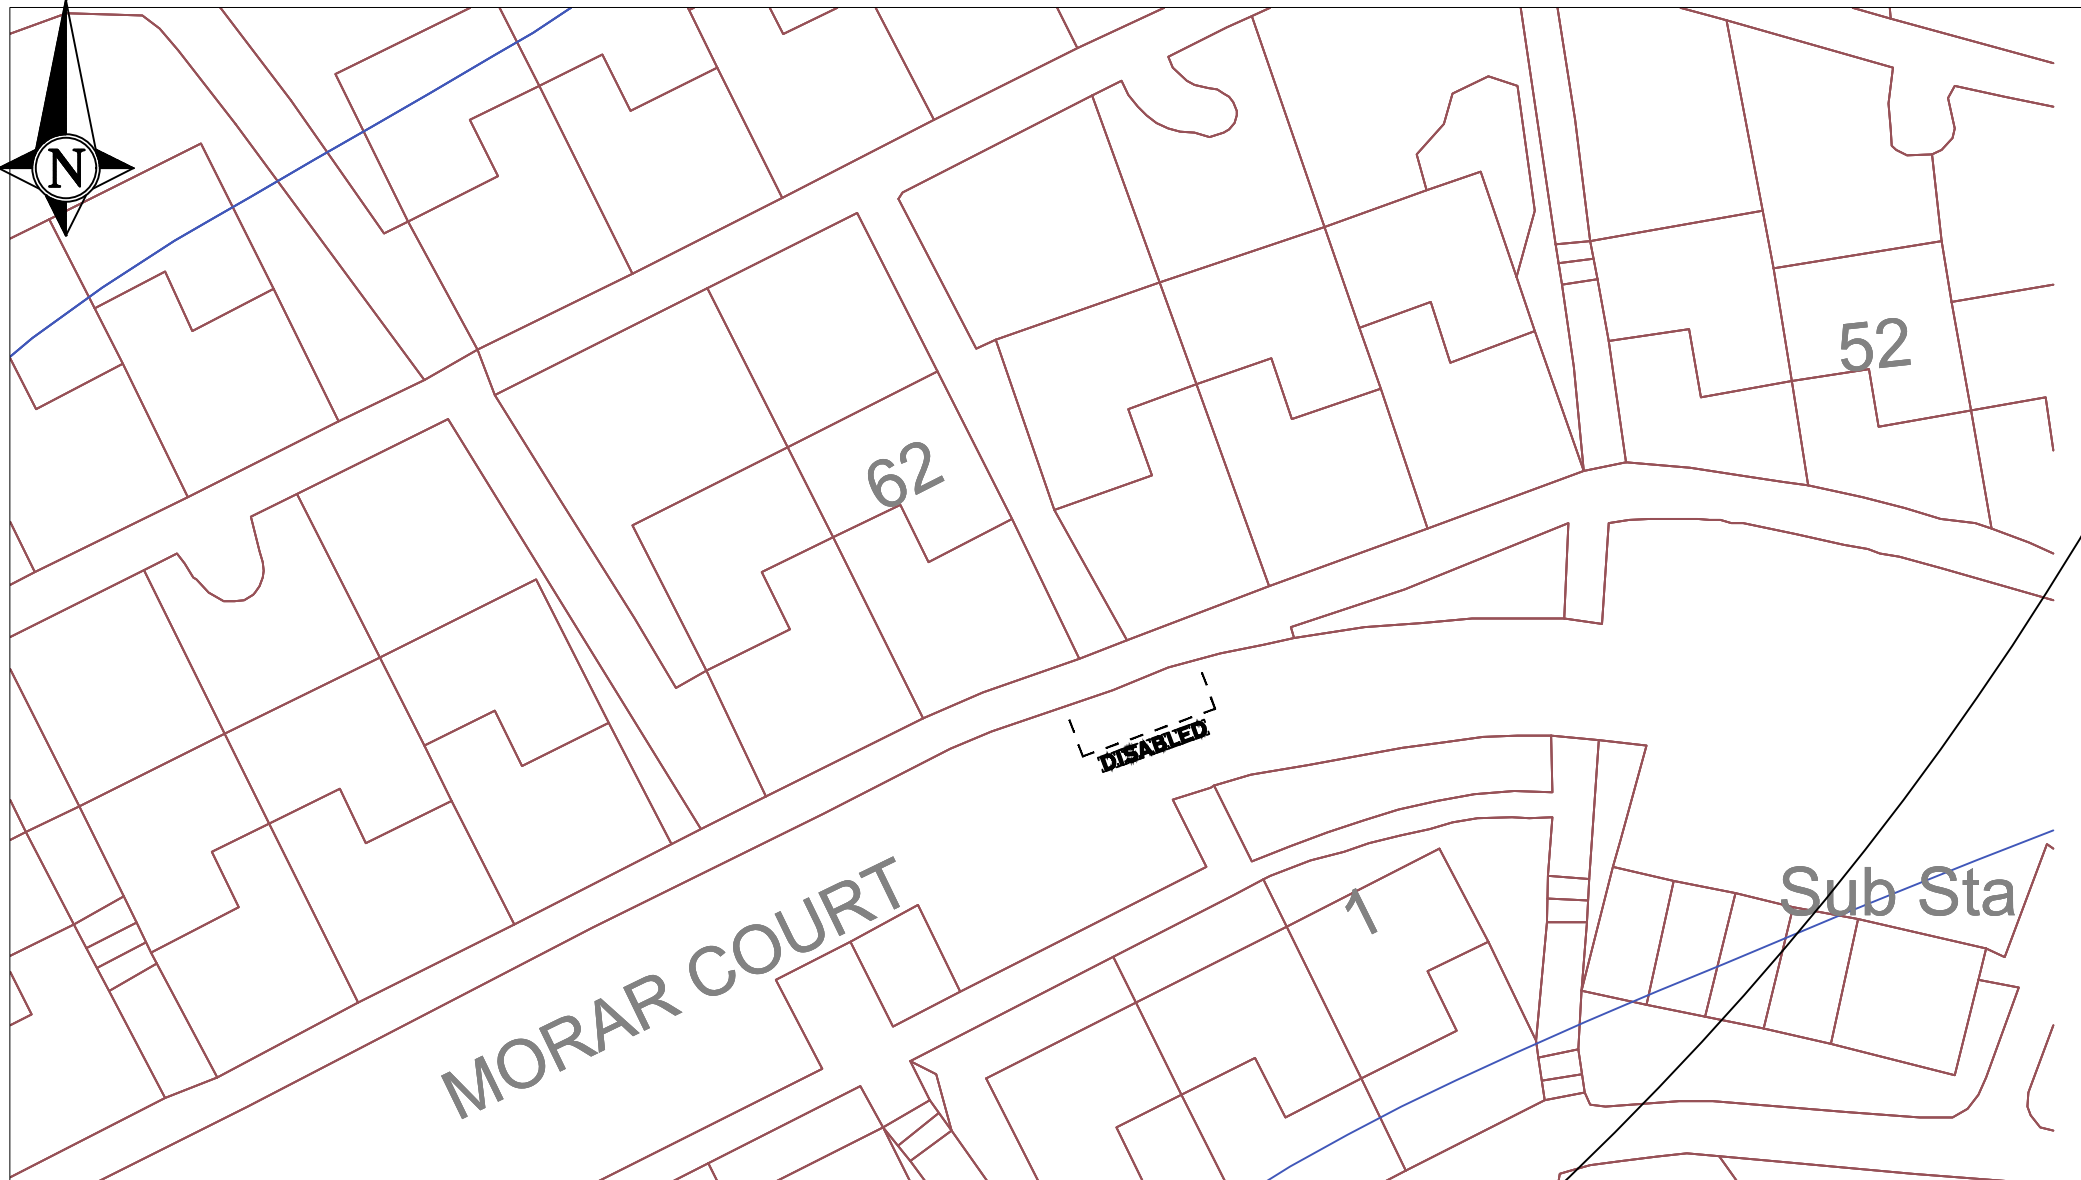

**NORTH LANARKSHIRE COUNCIL**

Enterprise & Communities  
Infrastructure and Transportation  
Transportation Engineering

Reproduced by permission of Ordnance Survey  
on behalf of HMSO. © Crown copyright and  
database right 2021.  
All rights reserved. Ordnance Survey Licence  
number 100023396

REV	DESCRIPTION	DRAWN BY	CHECKED	DATE

PROJECT TITLE	Disabled Person's Parking Place
DRAWING TITLE	Proposed Disabled Bay Location South of 62 Morar Court Cumbernauld

DRAWN BY BA	DATE DRAWN 4-04-2022
SCALE NTS	CHECKED BY JS
DRAWING NUMBER TMS064/2472	APPROVED BY JS



**NORTH LANARKSHIRE COUNCIL**

Enterprise & Communities  
Infrastructure and Transportation  
Transportation Engineering

Reproduced by permission of Ordnance Survey  
on behalf of HMSO. © Crown copyright  
and database right 2021.  
All rights reserved. Ordnance Survey  
Licence number 100023396

REV	DESCRIPTION	DRWN	CHKD	DATE

**PROJECT TITLE**

**TMS-064 - DPPP  
Disabled Persons Parking  
Place**

**DRAWING TITLE**

**New Disabled Bay  
Southwest of  
190 Torbrex Road, Cumbernauld**

**DRAWN BY  
BA**


**SCALE  
NTS**

**DRAWING NUMBER  
DPPP**

**DATE DRAWN  
July 2022**

**CHECKED BY  
JS**

**APPROVED BY  
JS**

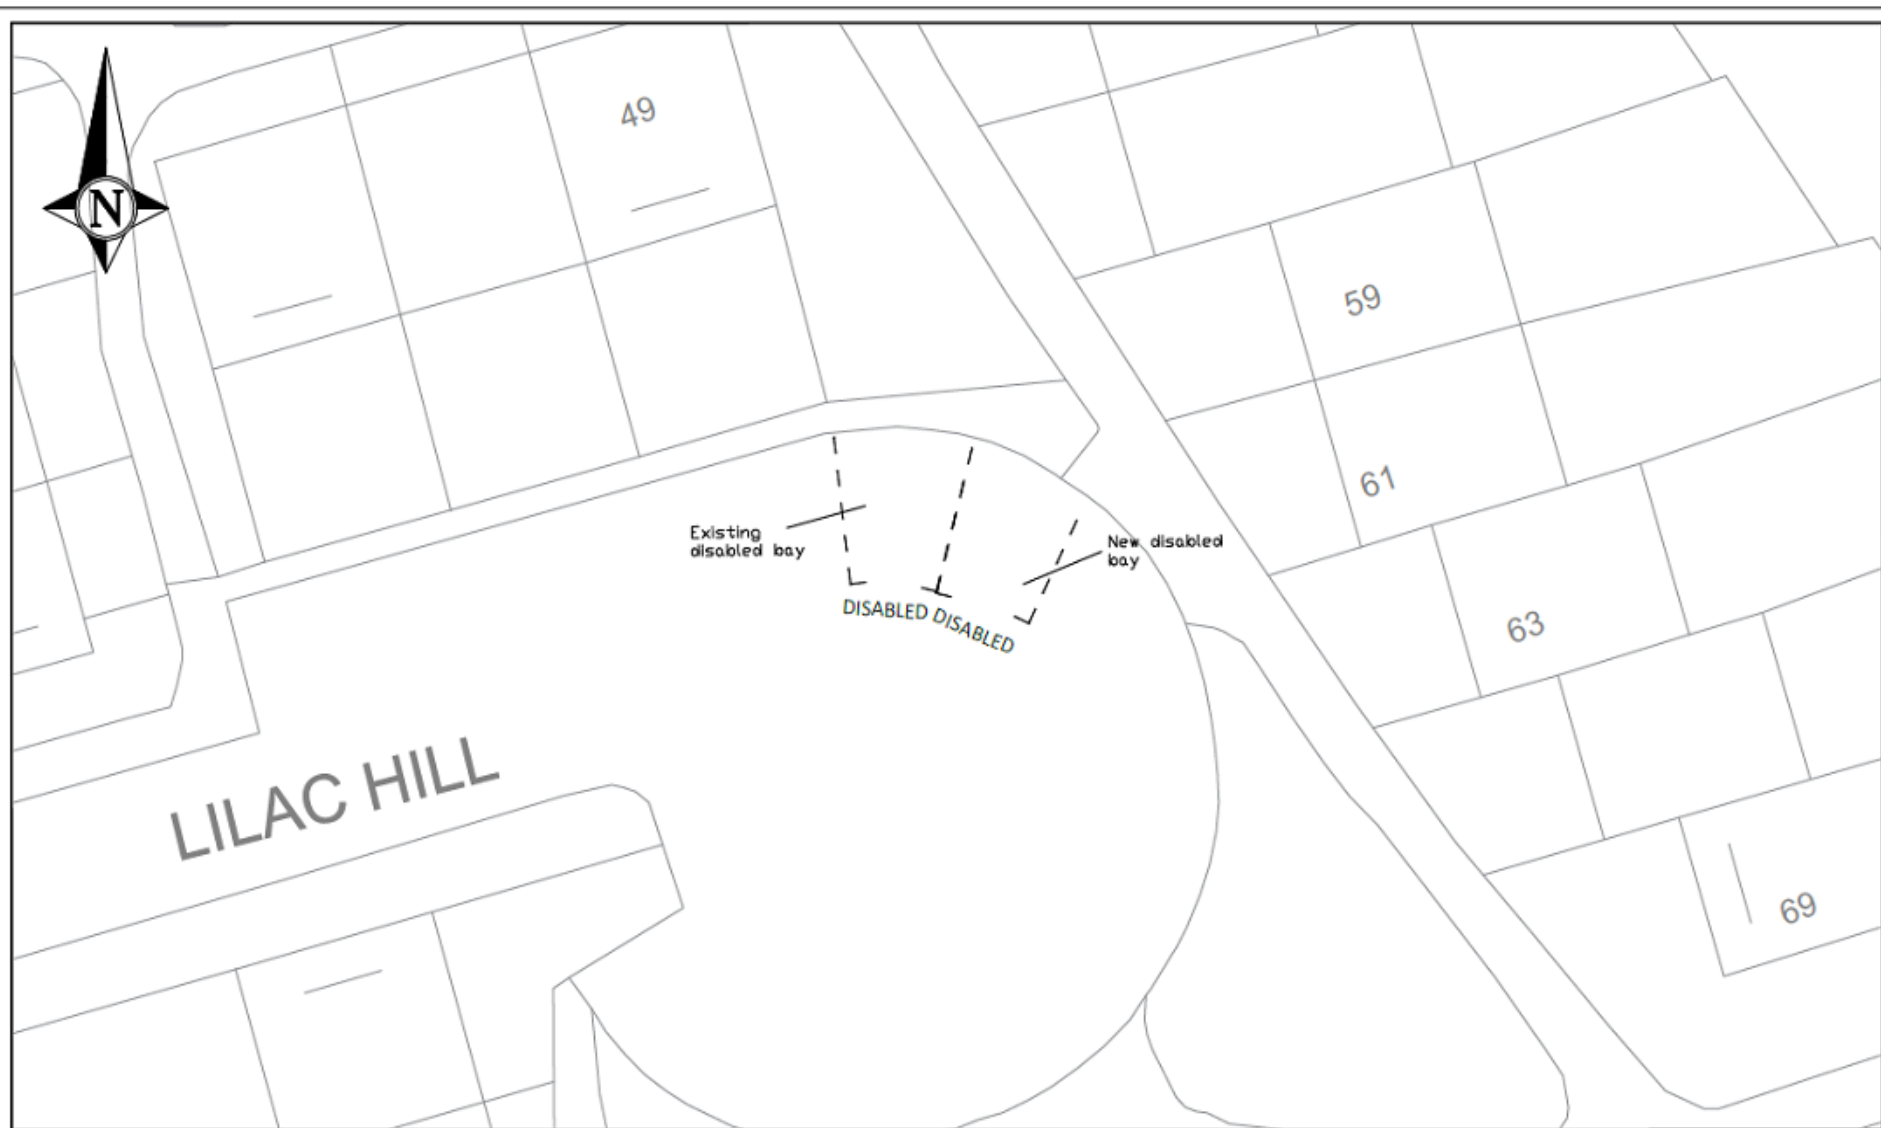

**NORTH LANARKSHIRE COUNCIL**

Enterprise & Communities  
Infrastructure and Transportation  
Transportation Engineering

Reproduced by permission of Ordnance Survey  
on behalf of HMSO. © Crown copyright  
and database right 2021.  
All rights reserved. Ordnance Survey  
Licence number 100023396

REV	DESCRIPTION	DRAWN	CHECKED	DATE

**PROJECT TITLE**  
**DPPP**  
**Disabled Persons Parking**  
**Place**

**DRAWING TITLE**  
**New Disabled Bay**  
**West of 61 - 63 Lilac Hill**  
**Cumbernauld**

**DRAWN BY**  
BA

**SCALE**  
NTS

**DRAWING NUMBER**  
DPPP - 2535

**DATE DRAWN**  
July 2022

**CHECKED BY**  
JS

**APPROVED BY**  
JS



Braehead Road

239 to 307

PROPOSED BAY



**NORTH LANARKSHIRE COUNCIL**  
Enterprise & Communities  
Infrastructure and Transportation  
Transportation Engineering

Reproduced by permission of Ordnance Survey  
on behalf of HMSO. © Crown copyright and  
database right 2021.  
All rights reserved. Ordnance Survey Licence  
number 100023396

REV	DESCRIPTION	DRAWN BY	CHECKED	DATE

PROJECT TITLE	Disabled Person's Parking Place
DRAWING TITLE	Proposed Disabled Bay Location West of 239 to 307 Braehead Road Cumbernauld

DRAWN BY BA	DATE DRAWN 22-09-2022
SCALE NTS	CHECKED BY JS
DRAWING NUMBER DPPP	APPROVED BY JS