



136

DISABLED

110

SPRUCE ROAD



NORTH LANARKSHIRE COUNCIL

Enterprise & Communities
Infrastructure and Transportation
Transportation Engineering

Reproduced by permission of Ordnance Survey
on behalf of HMSO. © Crown copyright and
database right 2021.
All rights reserved. Ordnance Survey Licence
number 100023396

REV	DESCRIPTION	DRAWN BY	CHECKED	DATE

PROJECT TITLE
Disabled Person's Parking Place

DRAWING TITLE
Proposed Disabled Bay Location
Immediately southeast of
136 Spruce Road
Cumbernauld

DRAWN BY
BA


SCALE
NTS

DRAWING NUMBER
TMS064/2364


DATE DRAWN
03-10-2021

CHECKED BY
GW


APPROVED BY
GW

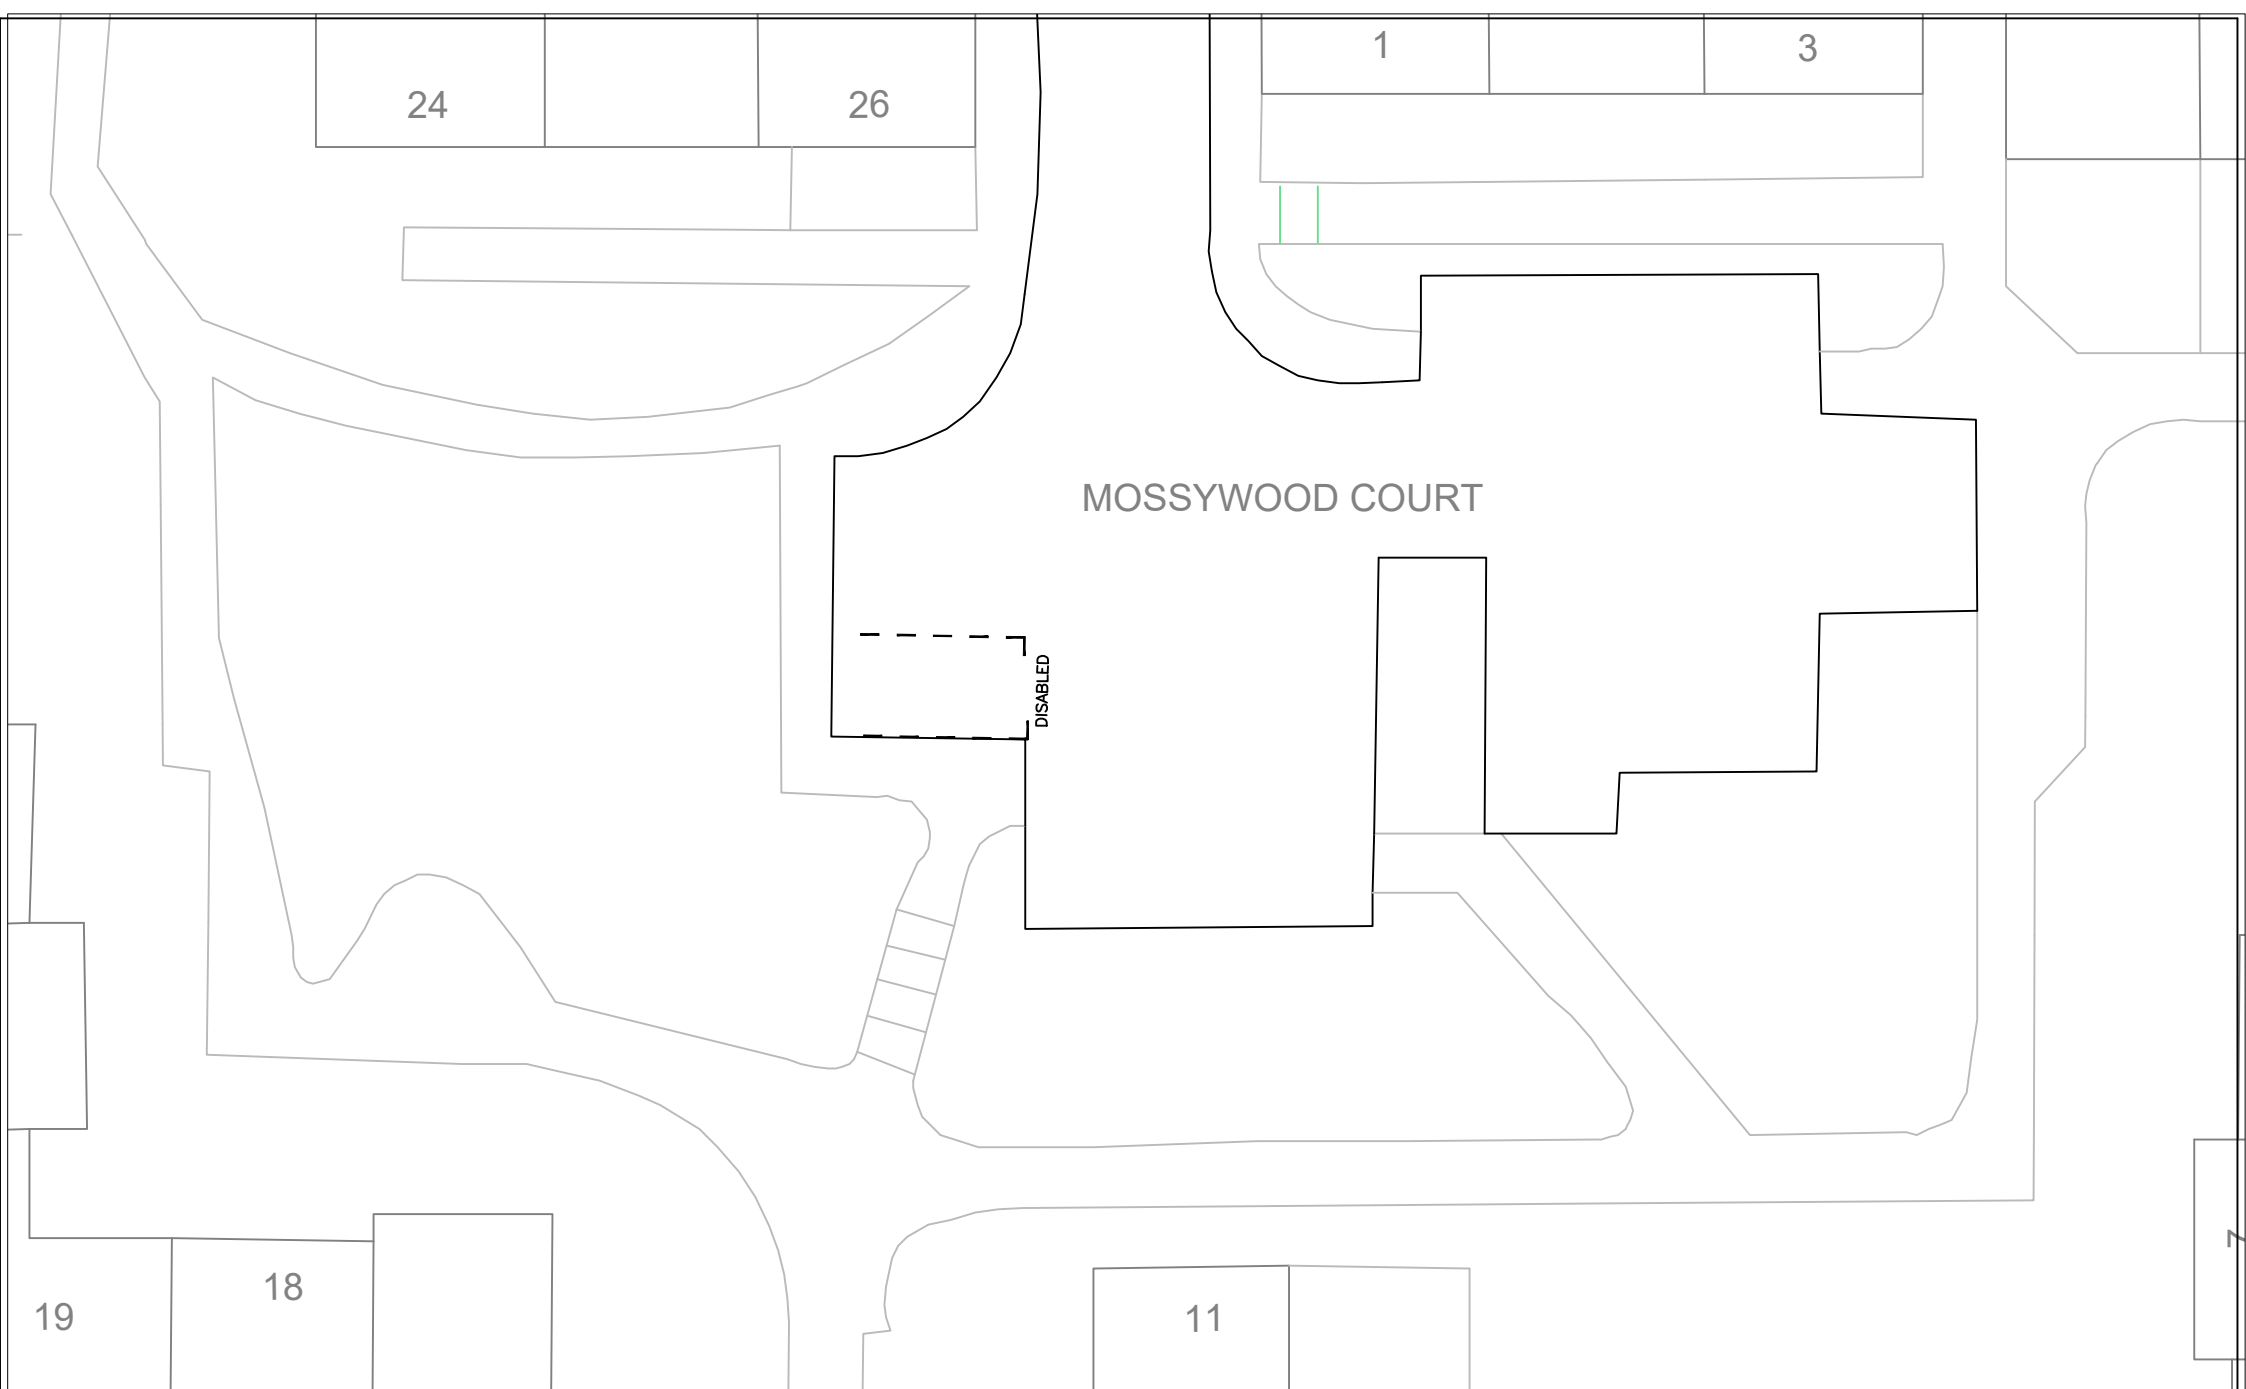

 REGENERATION & ENVIRONMENTAL SERVICES Traffic Management Team FLEMING HOUSE 2 TRYST ROAD CUMBERNAULD G67 1JW Tel: 01236 812222 Fax: 01236 431068	SUFFIX	DATE	REVISIONS	INIT.		INIT.	TITLE	DRAWING No TMS064 FILE No TMS064/2218 PROJECT No TMS064 DATE ISSUED Dec 20
					DRAWN BY	BA	Disabled Persons' Parking Place South of 26 Mossywood Court Cumbernauld	
					ACAD BY			
					CHECKED BY	GW		
					NTS			

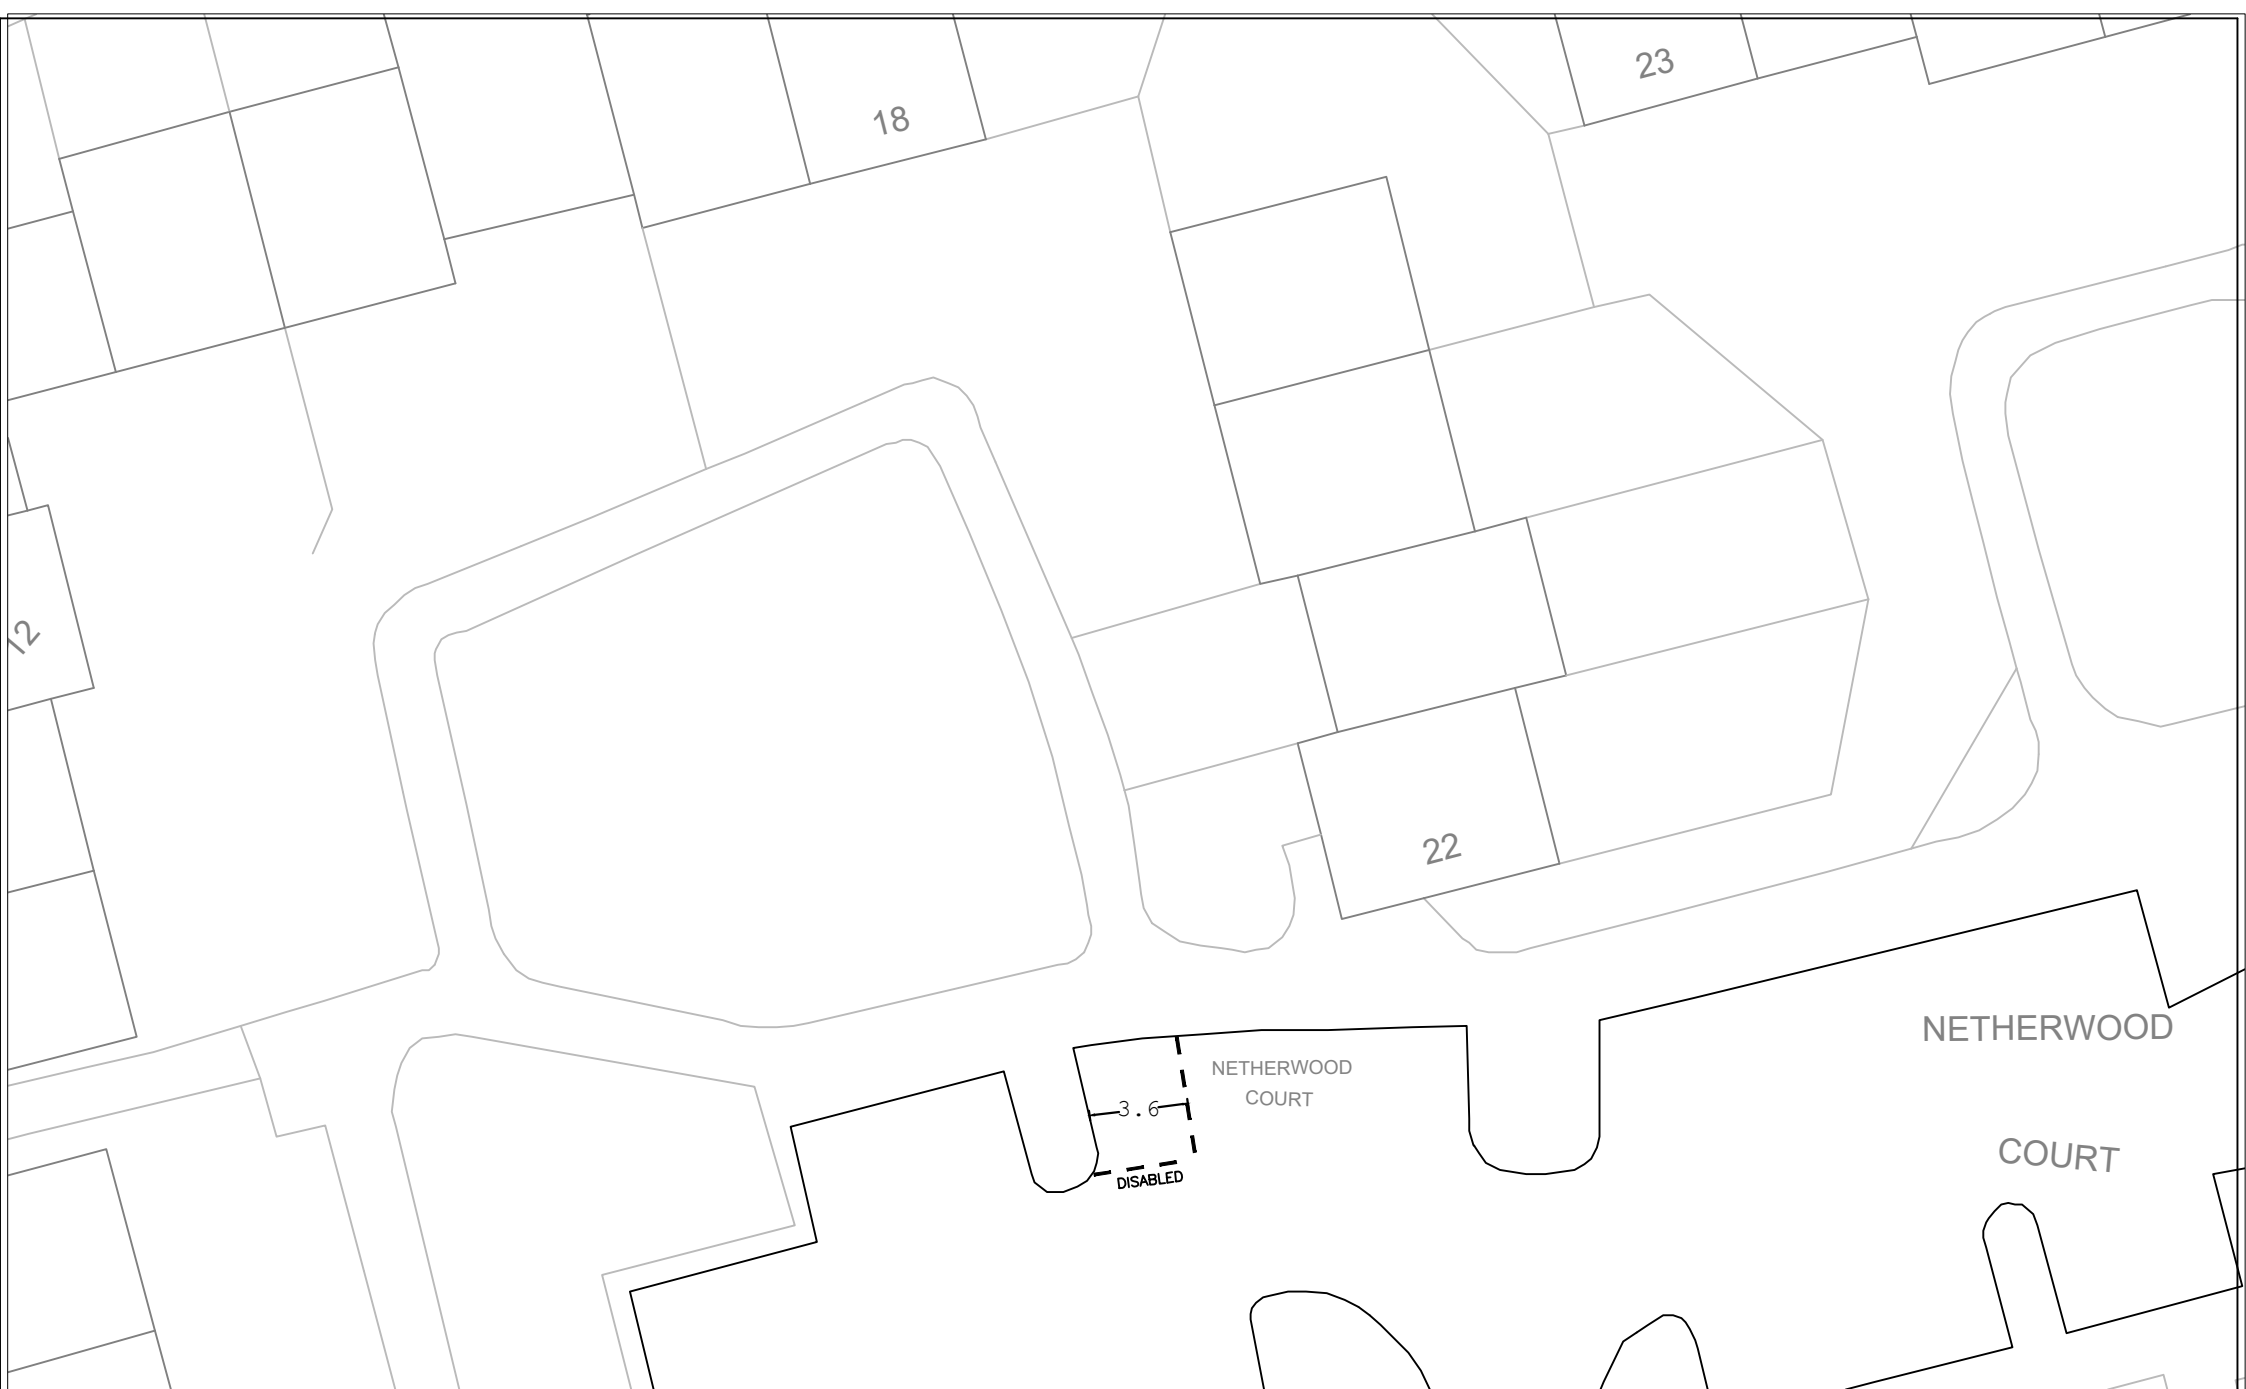

 North Lanarkshire Council www.northlan.gov.uk	REGENERATION & ENVIRONMENTAL SERVICES			SUFFIX	DATE	REVISIONS	INIT.		INIT.	TITLE	DRAWING No TMS064
	Traffic Management Team							DRAWN BY	BA	Disabled Persons' Parking Place South of 18 Netherwood Court Cumbernauld	FILE No TMS064/2220
	FLEMING HOUSE							ACAD BY			PROJECT No TMS064
	2 TRYST ROAD							CHECKED BY	GW		DATE ISSUED Mar 21
	CUMBERNAULD G67 1JW							NTS			
	Tel: 01236 812222										
Fax: 01236 431068											

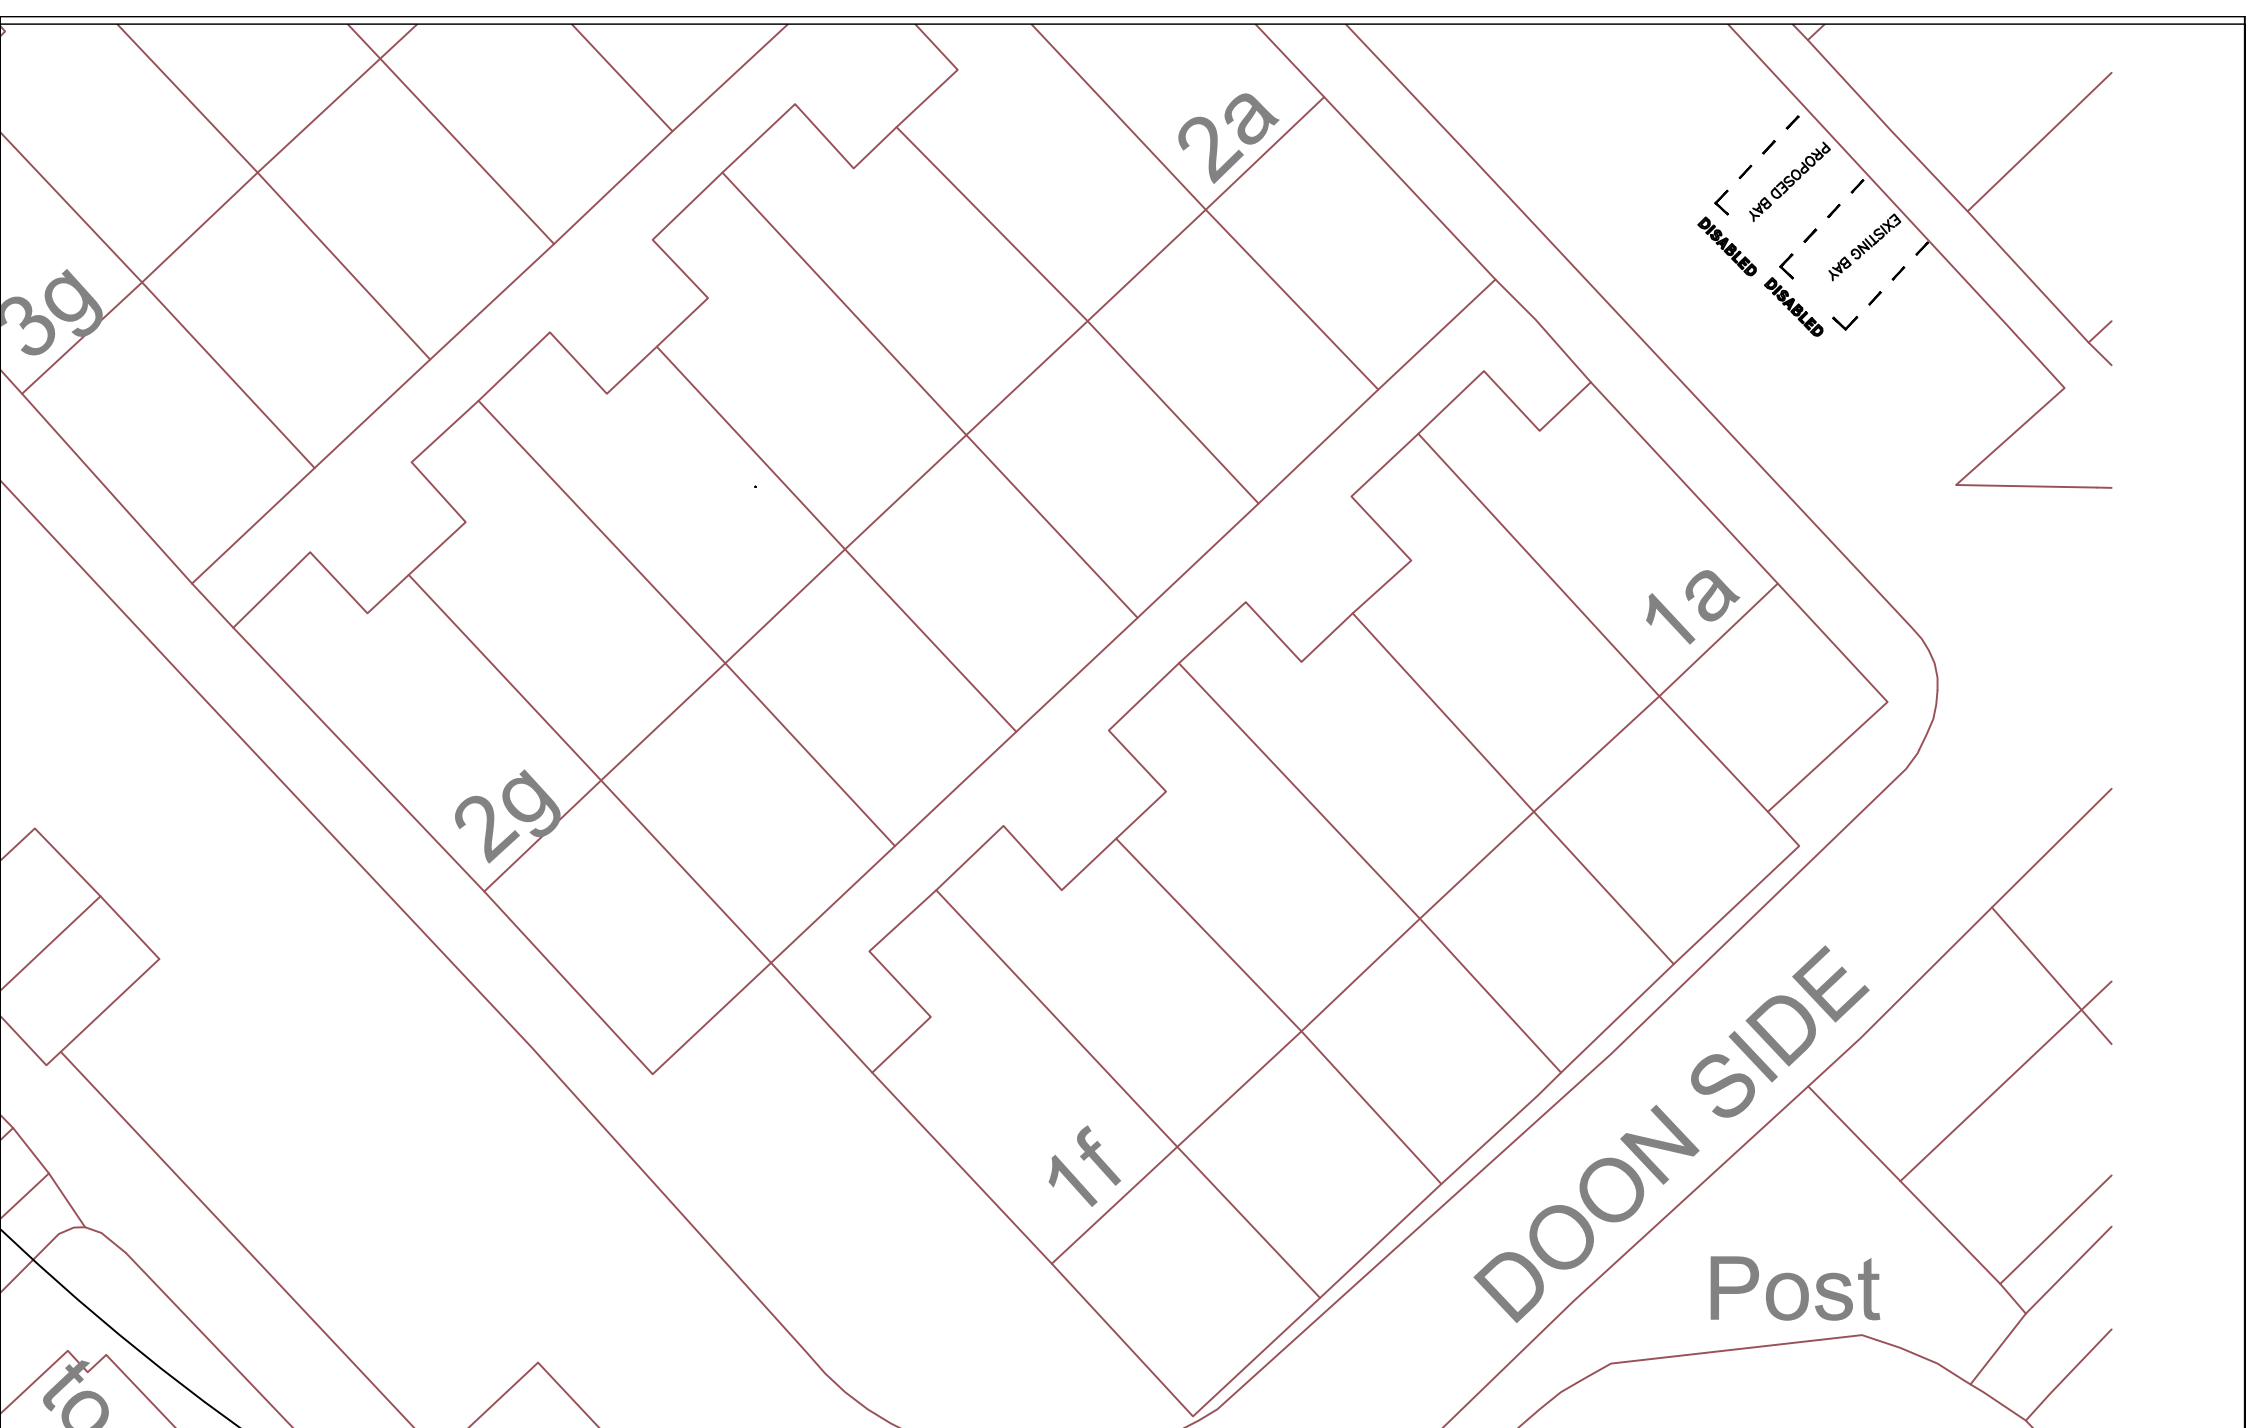

 North Lanarkshire Council	ENVIRONMENTAL SERVICES ROADS PROJECTS (SOUTHERN) FLEMING HOUSE 2 TRYST ROAD CUMBERNAULD G67 1JW Tel: 01698 274274 Fax: 01698 302118	SUFFIX	DATE	REVISIONS				INIT.	DRAWN BY CHECKED BY SCALES N/A	INIT.	TITLE	DRAWING No TMS064 FILE No TMS064/2294 PROJECT No TMS064 DATE ISSUED June 21
										BA	Proposed Disabled Persons' Parking Place East of 1A Doonside Cumbernauld	
										GW		



LOMOND COURT

DISABLED

4

20



NORTH LANARKSHIRE COUNCIL

Enterprise & Communities
Infrastructure and Transportation
Transportation Engineering

Reproduced by permission of Ordnance Survey
on behalf of HMSO. © Crown copyright and
database right 2021.
All rights reserved. Ordnance Survey Licence
number 100023396

REV	DESCRIPTION	DRAWN BY	CHECKED	DATE

PROJECT TITLE
Disabled Person's Parking Place

DRAWING TITLE
Proposed Disabled Bay Location
Immediately in front of
4 Lomond Court
Cumbernauld

DRAWN BY
BA

SCALE
NTS

DRAWING NUMBER
TMS064/2347

DATE DRAWN
20-09-2021

CHECKED BY
GW

APPROVED BY
GW

DRAWING No	TMS064
FILE No	TMS064/2242
PROJECT No	TMS064
DATE ISSUED	Mar 21

23

15

26


22

12

14

2

INCHWOOD ROAD

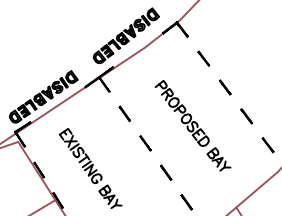

ENVIRONMENTAL SERVICES
ROADS PROJECTS (SOUTHERN)
FLEMING HOUSE
2 TRYST ROAD
CUMBERNAULD
G67 1JW
Tel: 01698 274274
Fax: 01698 302118

SUFFIX	DATE	REVISIONS	INIT.

DRAWN BY	INT.
CHECKED BY	BA
SCALES	GW
N/A	

TITLE
Proposed Disabled Persons' Parking Place
Northeast of 12-14 Inchwood Road
Cumbernauld

DRAWING No	TMS064
FILE No	TMS064/2296
PROJECT No	TMS064
DATE ISSUED	June 21



PROPOSED BAY
DISABLED

206

218

220

222

226

234



ENVIRONMENTAL SERVICES
ROADS PROJECTS (SOUTHERN)
FLEMING HOUSE
2 TRYST ROAD
CUMBERNAULD
G67 1JW
Tel: 01698 274274
Fax: 01698 302118

SUFFIX	DATE	REVISIONS	INIT.

DRAWN BY	INIT.
CHECKED BY	BA
SCALES	GW
N/A	

TITLE
Proposed Disabled Persons'
Parking Place
in front of 222 Torbrex Rd
Cumbernauld

DRAWING No
TMS064
FILE No
TMS064/2262
PROJECT No
TMS064
DATE ISSUED
Apr 21



LIME CRESCENT

DISABLED
PROPOSED BAY
EXISTING BAY

254

224

236



NORTH LANARKSHIRE COUNCIL

Enterprise & Communities
Infrastructure and Transportation
Transportation Engineering

Reproduced by permission of Ordnance Survey
on behalf of HMSO. © Crown copyright and
database right 2021.
All rights reserved. Ordnance Survey Licence
number 100023396

REV	DESCRIPTION	DRAWN BY	CHECKED	DATE

PROJECT TITLE	Disabled Person's Parking Place
DRAWING TITLE	Proposed Disabled Bay Location North of 236 Lime Crescent Abronhill

DRAWN BY BA	DATE DRAWN 09-08-2021
SCALE NTS	CHECKED BY GW
DRAWING NUMBER TMS064/2338	APPROVED BY GW



Berryhill Road

21

DISABLED
PROPOSED BAY

29



NORTH LANARKSHIRE COUNCIL


Enterprise & Communities
Infrastructure and Transportation
Transportation Engineering

Reproduced by permission of Ordnance Survey
on behalf of HMSO. © Crown copyright and
database right 2021.
All rights reserved. Ordnance Survey Licence
number 100023396

REV	DESCRIPTION	DRAWN BY	CHECKED	DATE

PROJECT TITLE	Disabled Person's Parking Place
DRAWING TITLE	Proposed Disabled Bay Location Immediately in front of 29 Berryhill Road Cumbernauld

DRAWN BY BA	DATE DRAWN 03-10-2021
SCALE NTS	CHECKED BY GW
DRAWING NUMBER TMS064/2346	APPROVED BY GW

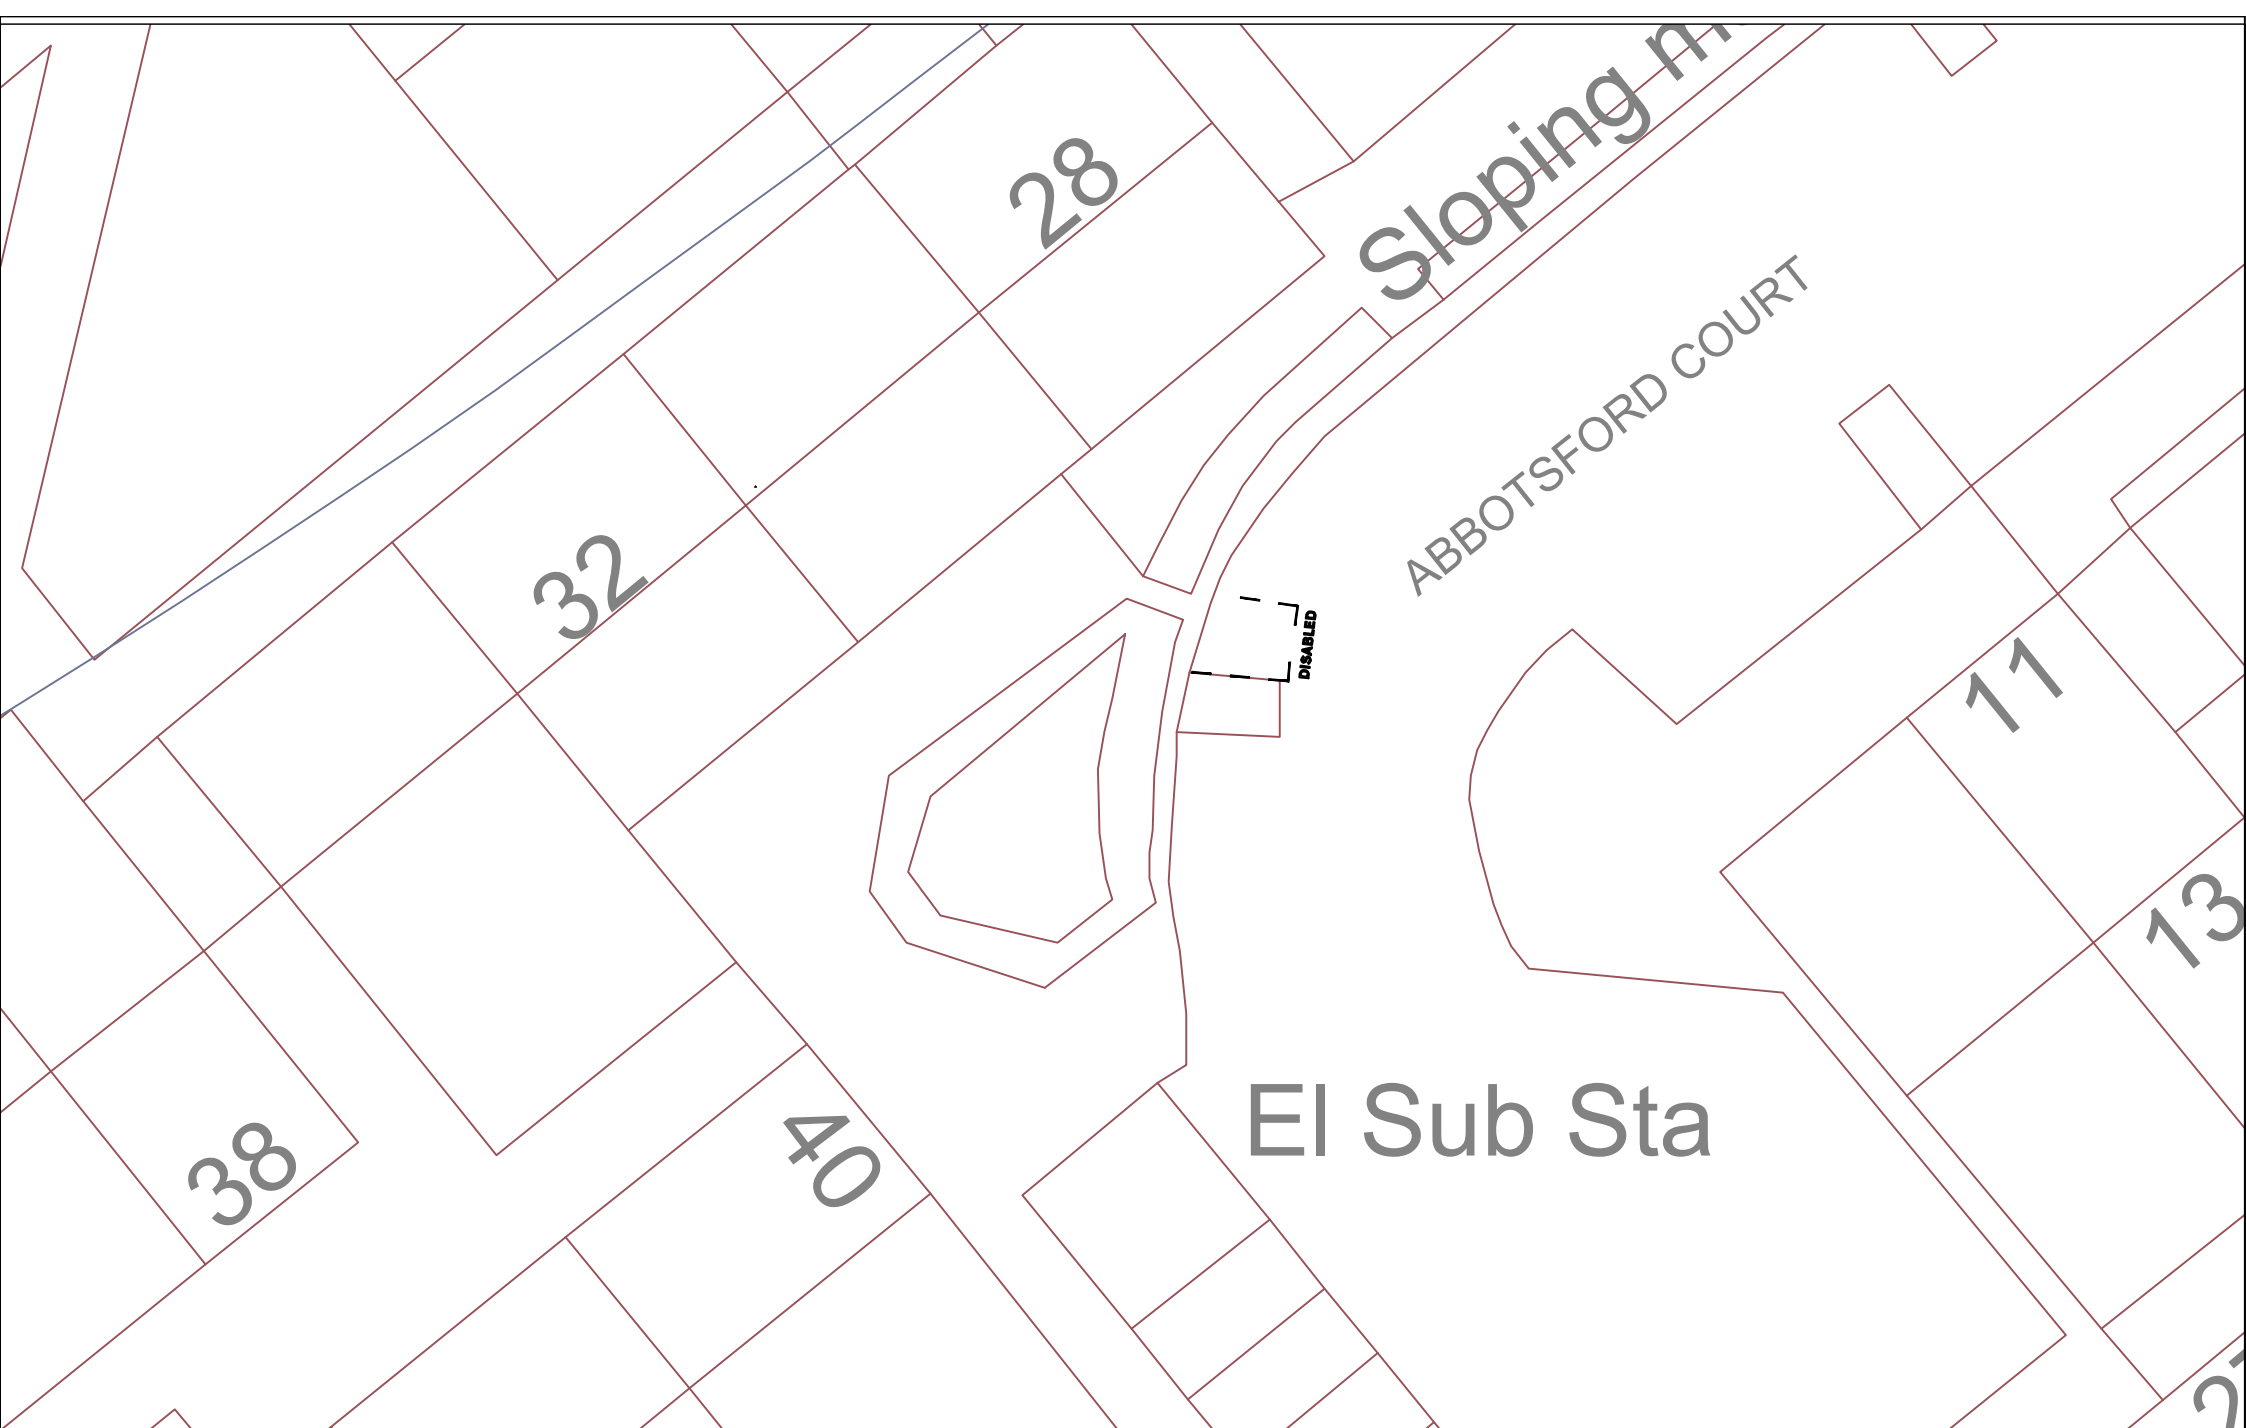


ENVIRONMENTAL SERVICES
ROADS PROJECTS (SOUTHERN)
FLEMING HOUSE
2 TRYST ROAD
CUMBERNAULD
G67 1JW
Tel: 01698 274274
Fax: 01698 302118

SUFFIX	DATE	REVISIONS	INIT.

DRAWN BY	INIT.
CHECKED BY	BA
SCALES	GW
N/A	

TITLE
Proposed Disabled Persons' Parking Place Southeast of 30 Abbotsford Court Cumbernauld

DRAWING No
TMS064
FILE No
TMS064/2280
PROJECT No
TMS064
DATE ISSUED
May 21

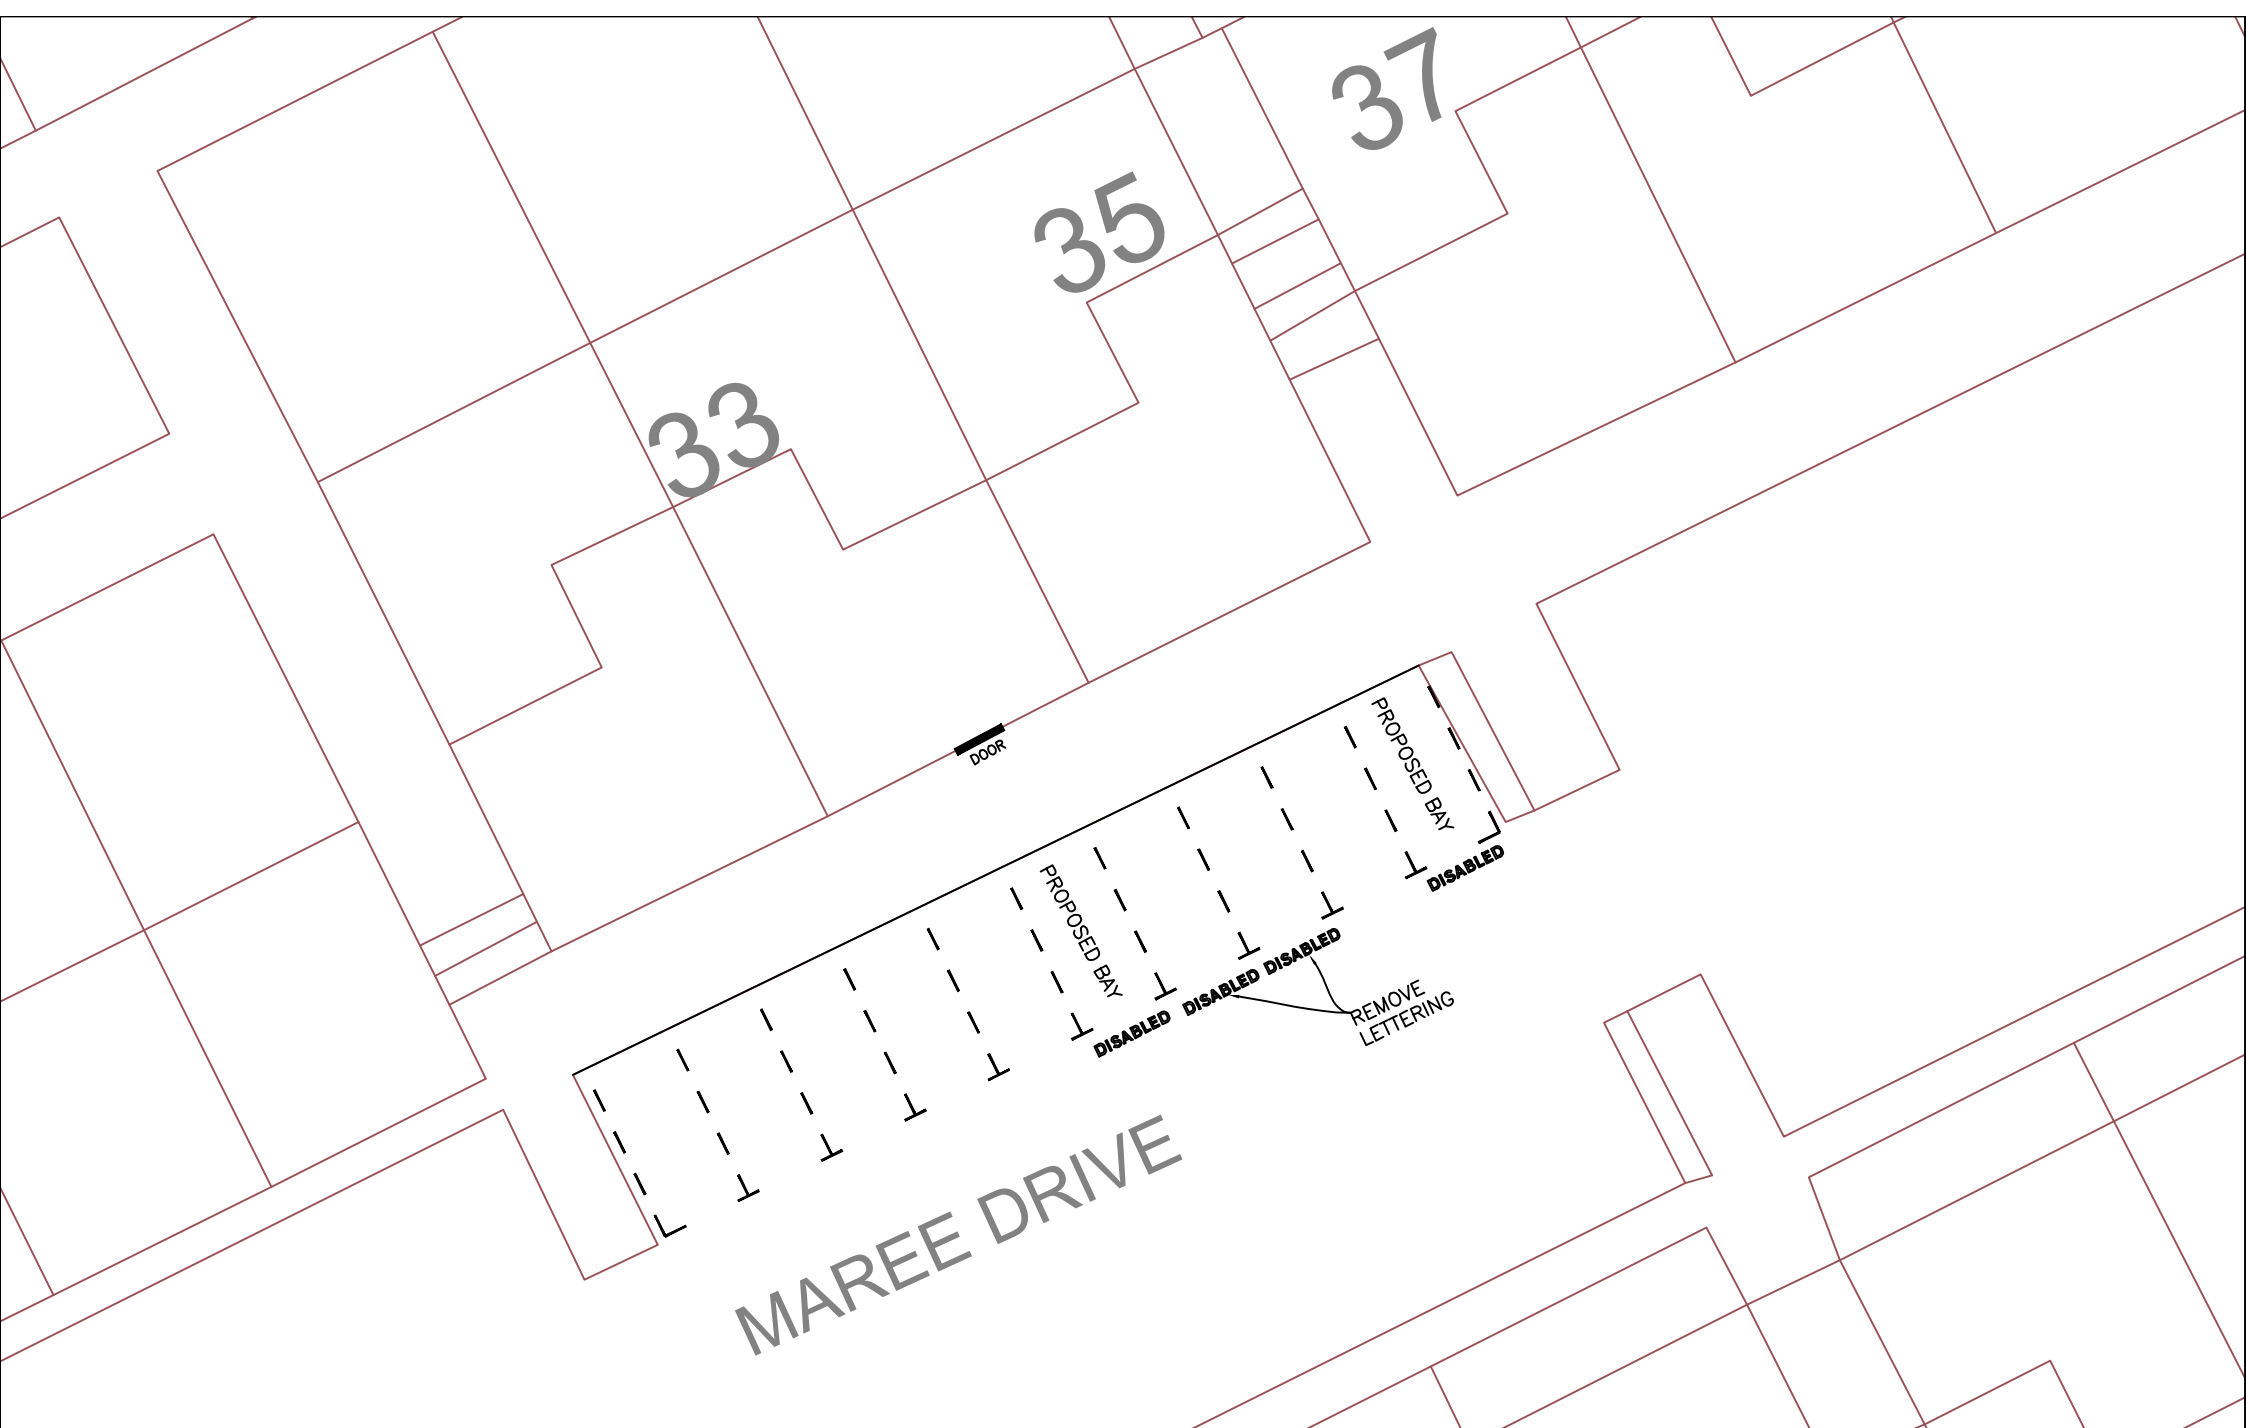

ENVIRONMENTAL SERVICES
ROADS PROJECTS (SOUTHERN)
FLEMING HOUSE
2 TRYST ROAD
CUMBERNAULD
G67 1JW
Tel: 01698 274274
Fax: 01698 302118

SUFFIX	DATE	REVISIONS	INIT.

DRAWN BY	BA
CHECKED BY	GW
SCALES	N/A

TITLE
Proposed Disabled Persons'
Parking Place
south of 35 Maree Drive
Cumbernauld

DRAWING No	TMS064
FILE No	TMS064/2249
PROJECT No	TMS064
DATE ISSUED	Apr 21

40

38

34

BARONHILL

DISABLED

19



ENVIRONMENTAL SERVICES
ROADS PROJECTS (SOUTHERN)
FLEMING HOUSE
2 TRYST ROAD
CUMBERNAULD
G67 1JW
Tel: 01698 274274
Fax: 01698 302118

SUFFIX	DATE	REVISIONS	INT.

DRAWN BY	INT.
CHECKED BY	BA
SCALES	GW
N/A	

TITLE
Proposed Disabled Persons'
Parking Place
In front of 34 Baronhill
Cumbernauld Village

DRAWING No	TMS064
FILE No	TMS064/2307
PROJECT No	TMS064
DATE ISSUED	June 21

BARONHILL

40

38

DISABLED




ENVIRONMENTAL SERVICES
ROADS PROJECTS (SOUTHERN)
FLEMING HOUSE
2 TRYST ROAD
CUMBERNAULD
G67 1JW
Tel: 01698 274274
Fax: 01698 302118

SUFFIX	DATE	REVISIONS	INT.


DRAWN BY	INT.
CHECKED BY	BA
SCALES	GW
N/A	

TITLE
Proposed Disabled Persons' Parking Place In front of 34 Baronhill Cumbernauld Village

DRAWING No
TMS064
FILE No
TMS064/2307
PROJECT No
TMS064
DATE ISSUED
June 21

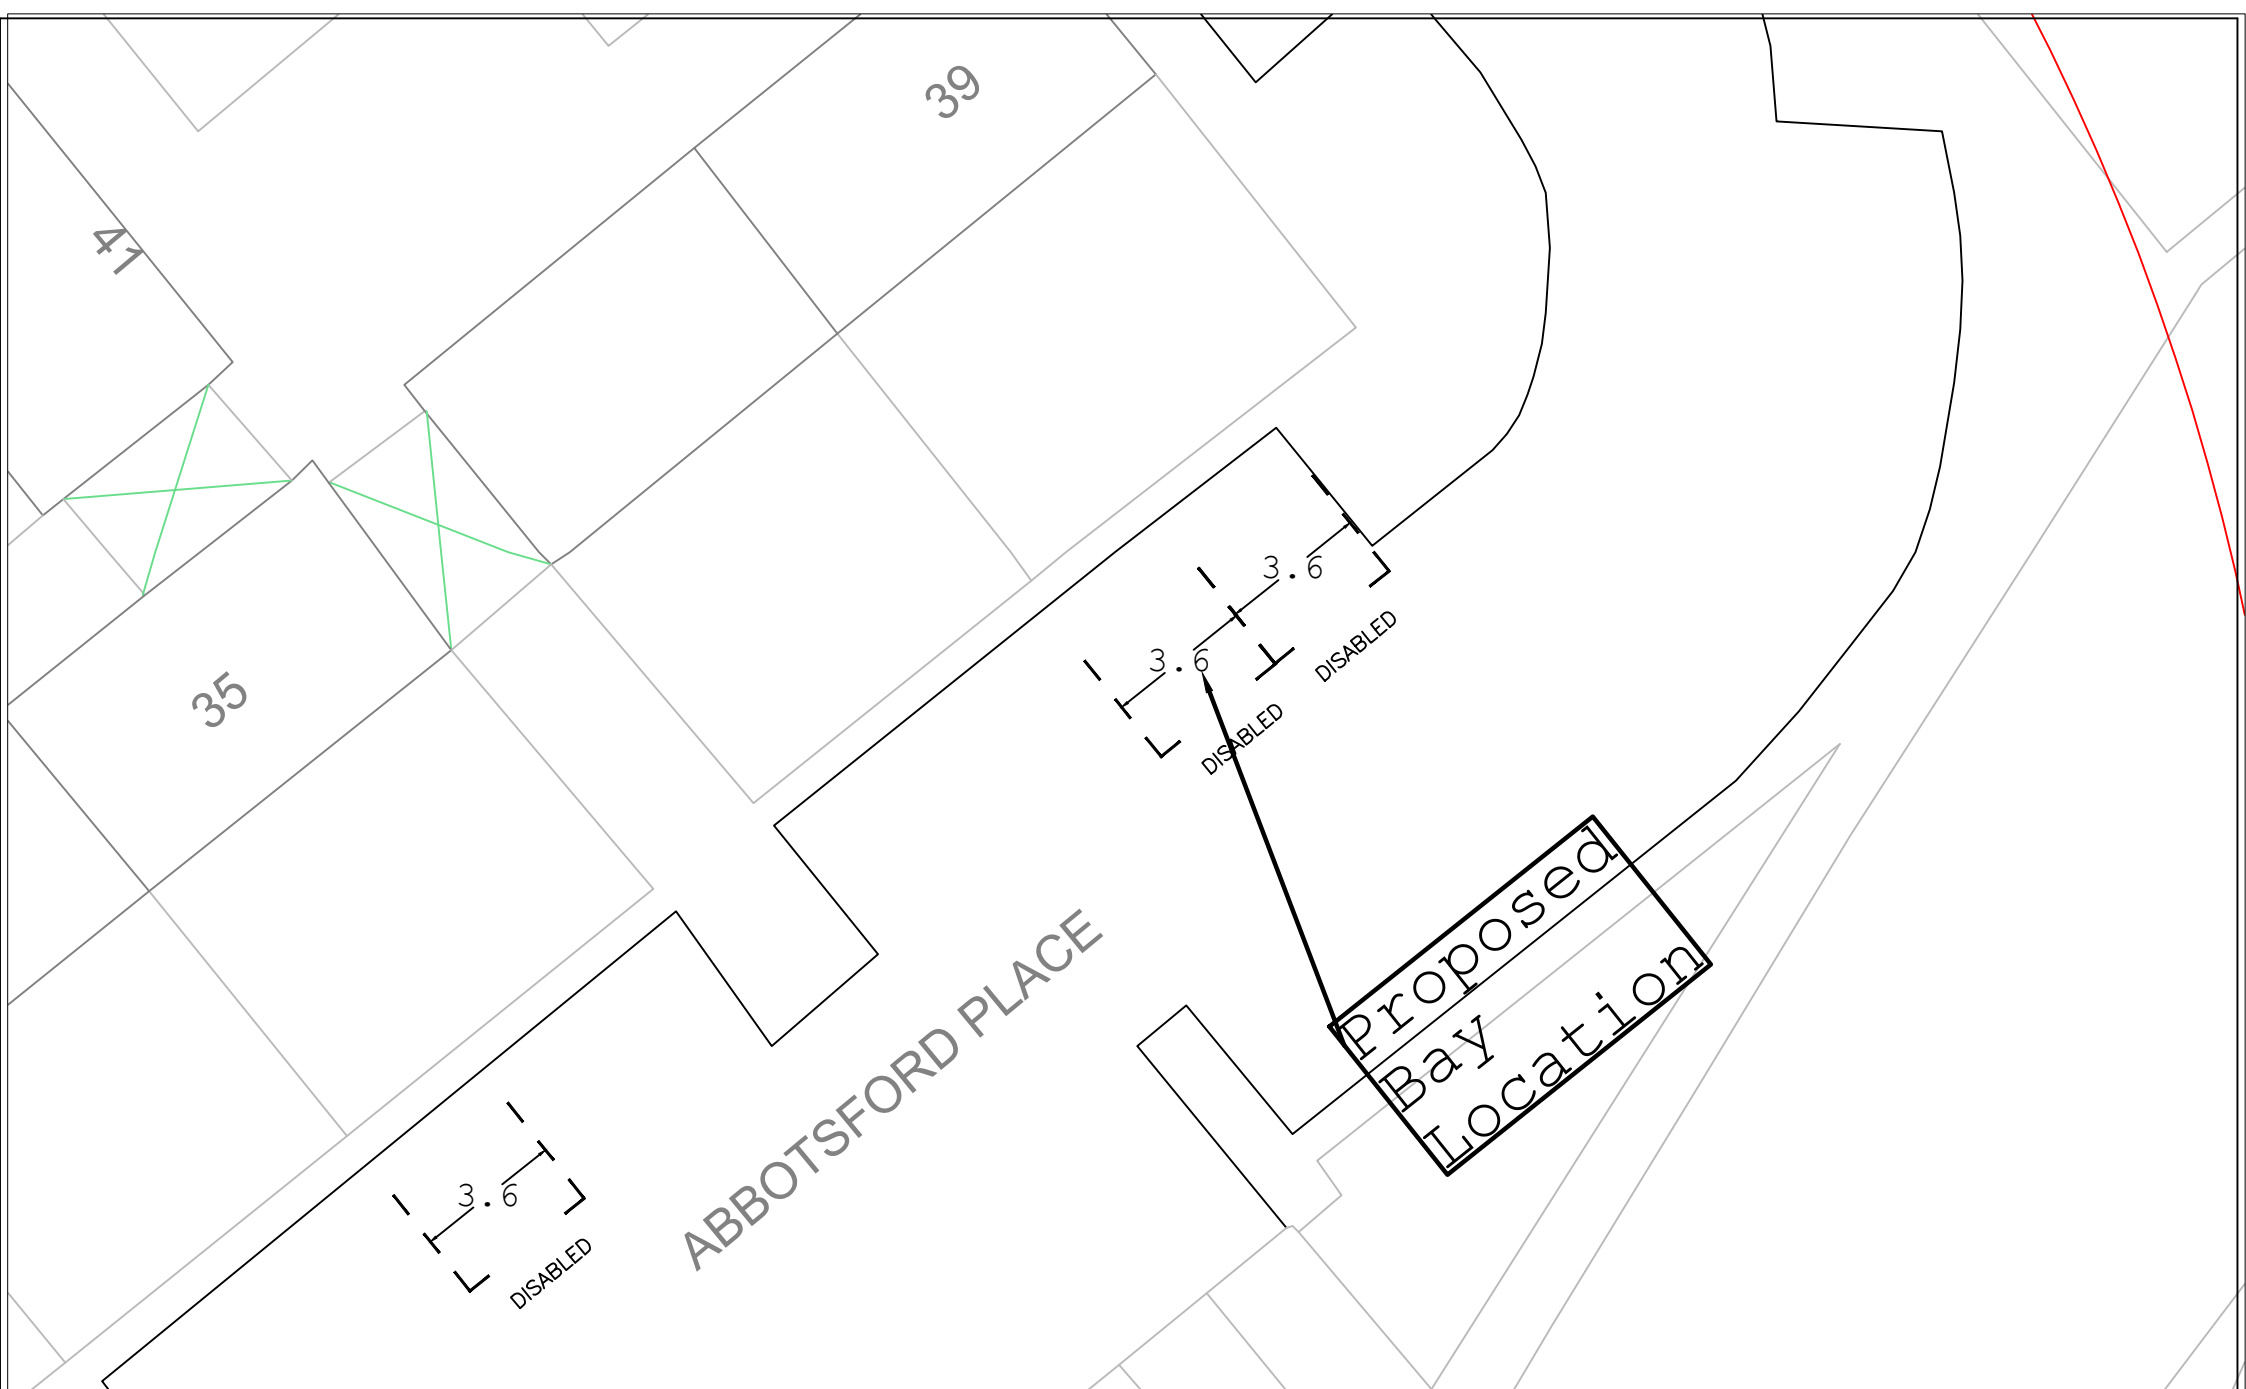

 North Lanarkshire Council	REGENERATION & ENVIRONMENTAL SERVICES		SUFFIX	DATE	REVISIONS	INIT.		INIT.	TITLE Disabled Persons' Parking Place Immediately southwest of 39 Abbotsford Place Cumbernauld	DRAWING No TMS064
	Traffic Management Team						DRAWN BY	BA		FILE No TMS064/2254
	FLEMING HOUSE						ACAD BY			PROJECT No TMS064
	2 TRYST ROAD						CHECKED BY	GW		DATE ISSUED Mar 21
	CUMBERNAULD G67 1JW						SCALES			
	Tel: 01236 812222						NTS			
	Fax: 01236 431068									

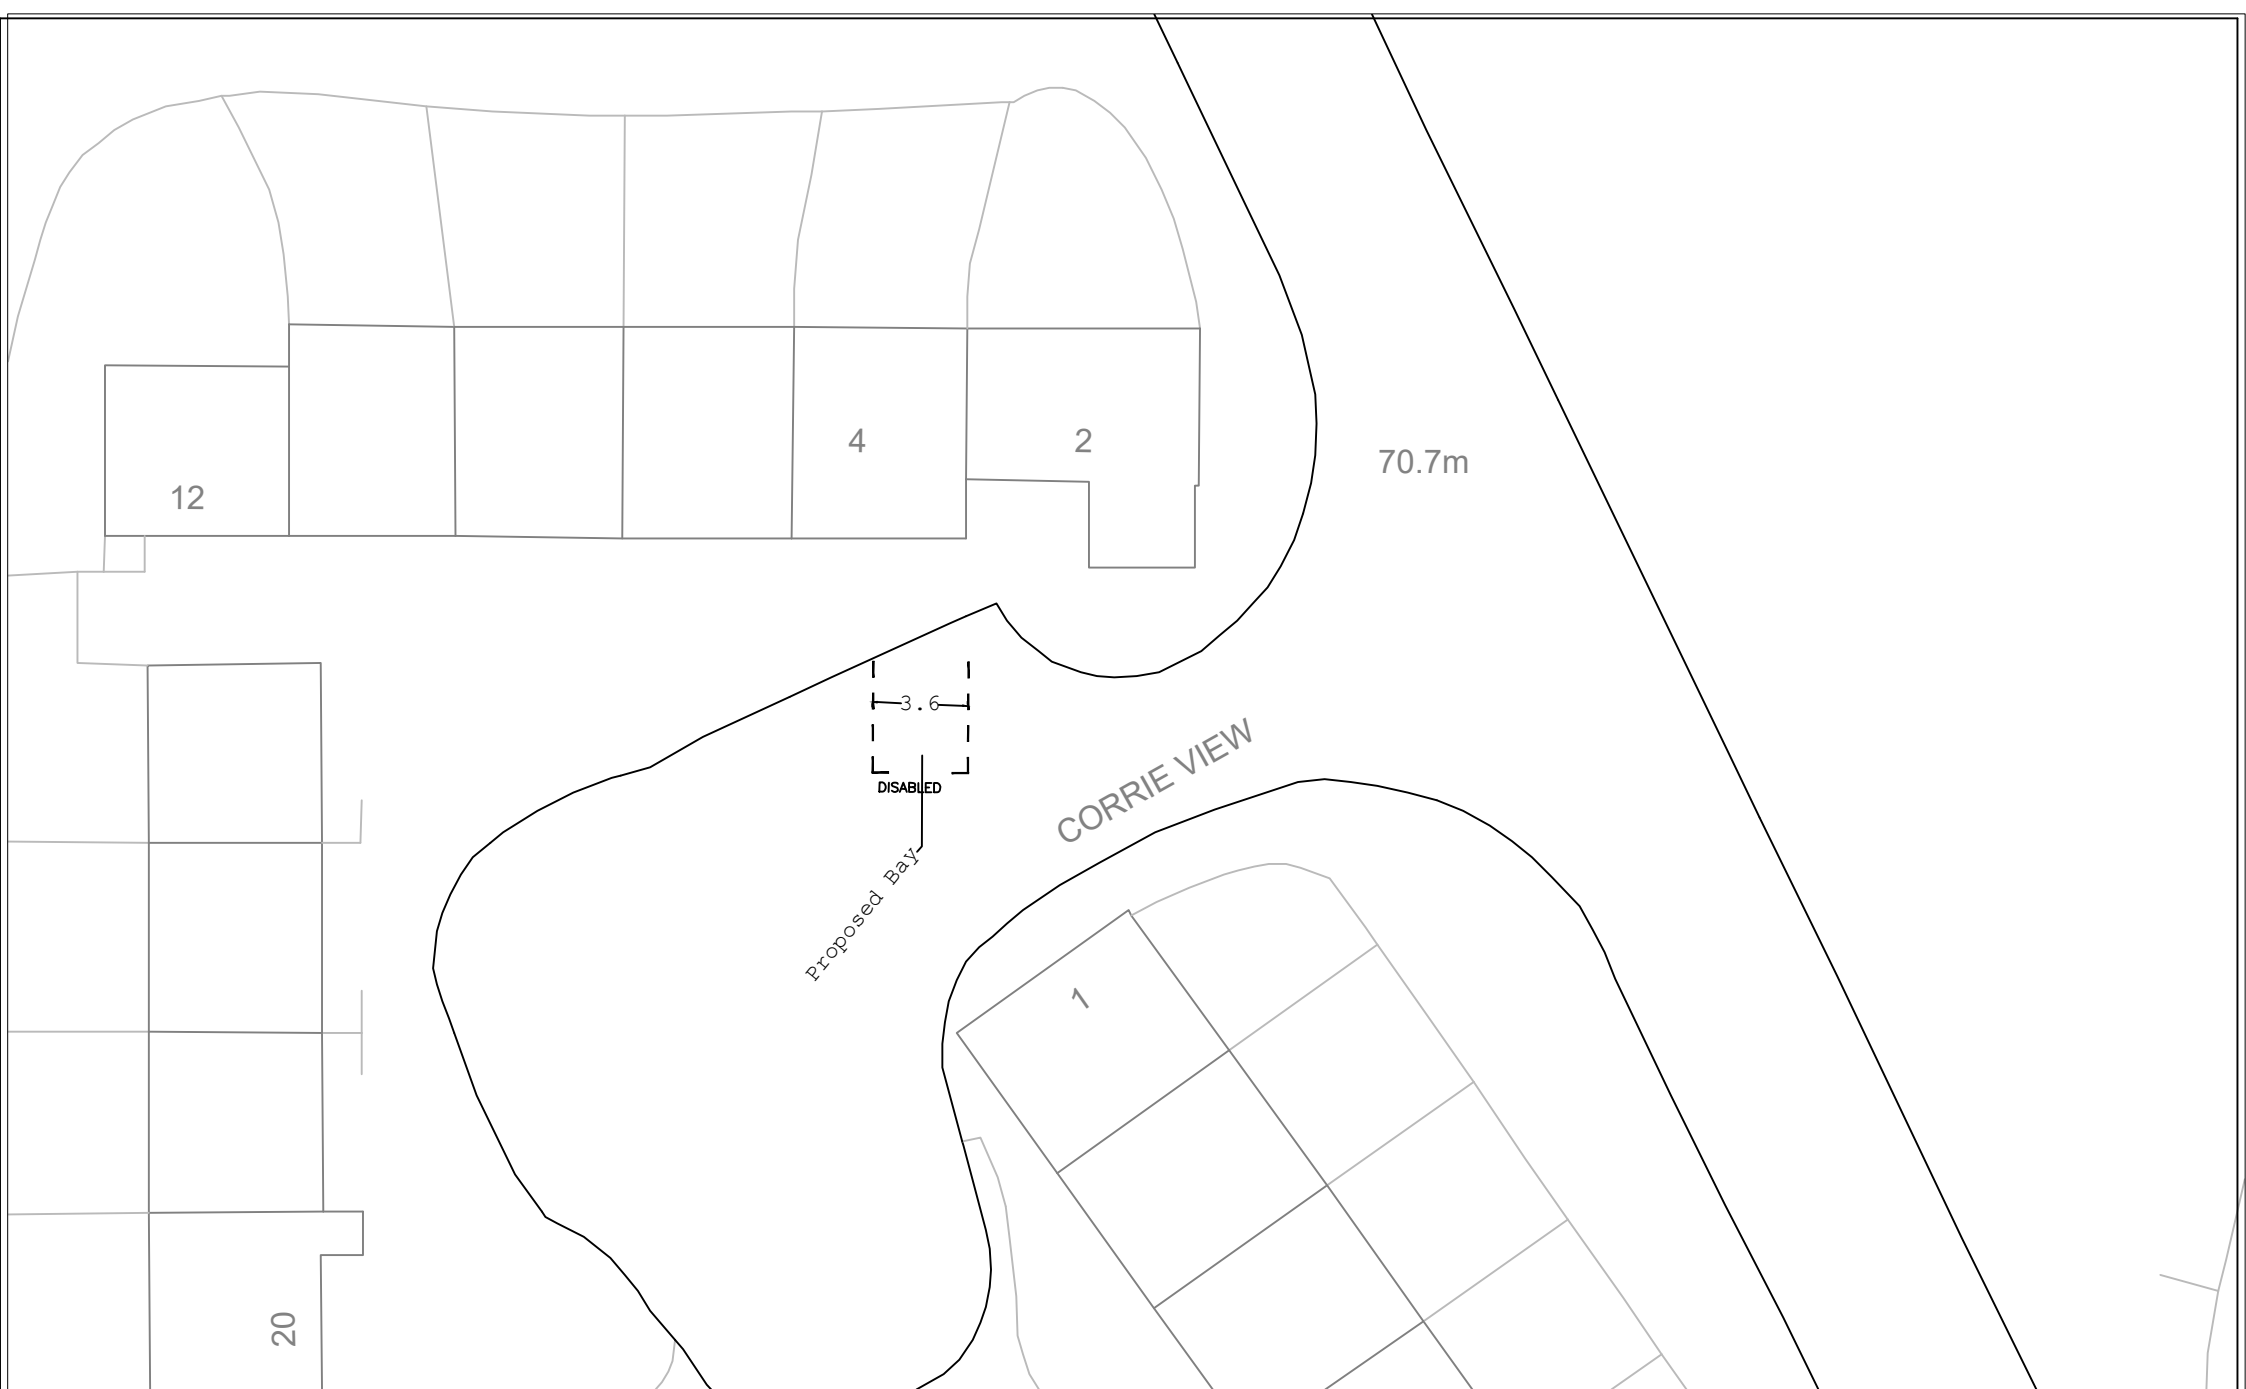

 North Lanarkshire Council REGENERATION & ENVIRONMENTAL SERVICES Traffic Management Team FLEMING HOUSE 2 TRYST ROAD CUMBERNAULD G67 1JW Tel: 01236 812222 Fax: 01236 431068	SUFFIX	DATE	REVISIONS	INIT.		INIT.	TITLE	DRAWING No
					DRAWN BY	BA	Disabled Persons' Parking Place Immediately in front of 4 Corrie View Cumbernauld	TMS064
					ACAD BY			FILE No
					CHECKED BY	GW		TMS064/2257
					NTS			PROJECT No
								TMS064
							DATE ISSUED	
							Mar 21	

El Sub Sta

LECKETHILL AVENUE

DISABLED

5



ENVIRONMENTAL SERVICES
ROADS PROJECTS (SOUTHERN)
FLEMING HOUSE
2 TRYST ROAD
CUMBERNAULD
G67 1JW
Tel: 01698 274274
Fax: 01698 302118

SUFFIX	DATE	REVISIONS	INIT.

DRAWN BY	INIT.
CHECKED BY	BA
SCALES	GW
N/A	

TITLE
Proposed Disabled Persons'
Parking Place
Northeast of 5 Leckethill Court
Cumbernauld

DRAWING No	TMS064
FILE No	TMS064/2311
PROJECT No	TMS064
DATE ISSUED	June 21



 North Lanarkshire Council	ENVIRONMENTAL SERVICES		SUFFIX	DATE	REVISIONS	INT.	DRAWN BY	INT.	TITLE	DRAWING No
	ROADS PROJECTS (SOUTHERN)							BA	Proposed Disabled Persons'	TMS064
	FLEMING HOUSE							GW	Parking Place	FILE No
	2 TRYST ROAD								Northwest of 26 Sandyknowes Road	TMS064/2272
	CUMBERNAULD								Cumbernauld	PROJECT No
	G67 1JW									TMS064
Tel: 01698 274274										DATE ISSUED
Fax: 01698 302118										May 21

CHECKED BY	SCALES	DATE
	N/A	

64

ACHRAY A

57

47

37

DISABLED DISABLED
PROPOSED BAY
EXISTING BAY

DISABLED DISABLED
EXISTING BAY
EXISTING BAY

 North Lanarkshire Council	ENVIRONMENTAL SERVICES	SUFFIX	DATE	REVISIONS	INT.	DRAWN BY	INT.	TITLE	DRAWING No
	ROADS PROJECTS (SOUTHERN)						BA	Proposed Disabled Persons' Parking Place	TMS064
	FLEMING HOUSE						GW	North of 57 Achray Road, Cumbernauld	FILE No
	2 TRYST ROAD								TMS064/2310
	CUMBERNAULD								PROJECT No
	G67 1JW								TMS064
	Tel: 01698 274274								DATE ISSUED
	Fax: 01698 302118								June 21

SCALES

N/A



6a

PROPOSED BAY
DISABLED

LOCHLEA ROAD

3a

2a



NORTH LANARKSHIRE COUNCIL

Enterprise & Communities
Infrastructure and Transportation
Transportation Engineering

Reproduced by permission of Ordnance Survey
on behalf of HMSO. © Crown copyright and
database right 2021.
All rights reserved. Ordnance Survey Licence
number 100023396

REV	DESCRIPTION	DRAWN BY	CHECKED	DATE

PROJECT TITLE
Disabled Person's Parking Place

DRAWN BY
BA

DATE DRAWN
03-10-2021

SCALE
NTS

CHECKED BY
GW

DRAWING TITLE
Proposed Disabled Bay Location
Southwest of
6a Lochlea Road
Cumbernauld

DRAWING NUMBER
TMS064/2362

APPROVED BY
GW



ENVIRONMENTAL SERVICES
ROADS PROJECTS (SOUTHERN)
FLEMING HOUSE
2 TRYST ROAD
CUMBERNAULD
G67 1JW
Tel: 01698 274274
Fax: 01698 302118

SUFFIX	DATE	REVISIONS	INIT.

DRAWN BY	BA
CHECKED BY	GW
SCALES	N/A

INIT.	TITLE
	Proposed Disabled Persons' Parking Place In front of 7 Pine Court ,Cumbernauld Cumbernauld

DRAWING No	TMS064
FILE No	TMS064/2301
PROJECT No	TMS064
DATE ISSUED	June 21



 North Lanarkshire Council www.northlan.gov.uk	REGENERATION & ENVIRONMENTAL SERVICES		SUFFIX	DATE	REVISIONS	INIT.	INIT.	TITLE	DRAWING No
	Traffic Management Team						DRAWN BY	BA	TMS064
	FLEMING HOUSE						ACAD BY		FILE No
	2 TRYST ROAD						CHECKED BY	GW	TMS064/2227
	CUMBERNAULD G67 1JW						SCALES		PROJECT No
	Tel: 01236 812222						NTS		TMS064
Fax: 01236 431068								DATE ISSUED	
								Mar 21	



2d

2e

2f

DARROCH WAY

DISABLED



NORTH LANARKSHIRE COUNCIL

Enterprise & Communities
Infrastructure and Transportation
Transportation Engineering

Reproduced by permission of Ordnance Survey
on behalf of HMSO. © Crown copyright and
database right 2021.
All rights reserved. Ordnance Survey Licence
number 100023396

REV	DESCRIPTION	DRAWN BY	CHECKED	DATE

PROJECT TITLE
Disabled Person's Parking Place

DRAWING TITLE
Proposed Disabled Bay Location
Immediately in front of
2D & 2E Darroch Way
Cumbernauld

DRAWN BY
BA


SCALE
NTS

DRAWING NUMBER
TMS064/2223

DATE DRAWN
01-11-2021

CHECKED BY
GW

APPROVED BY
GW

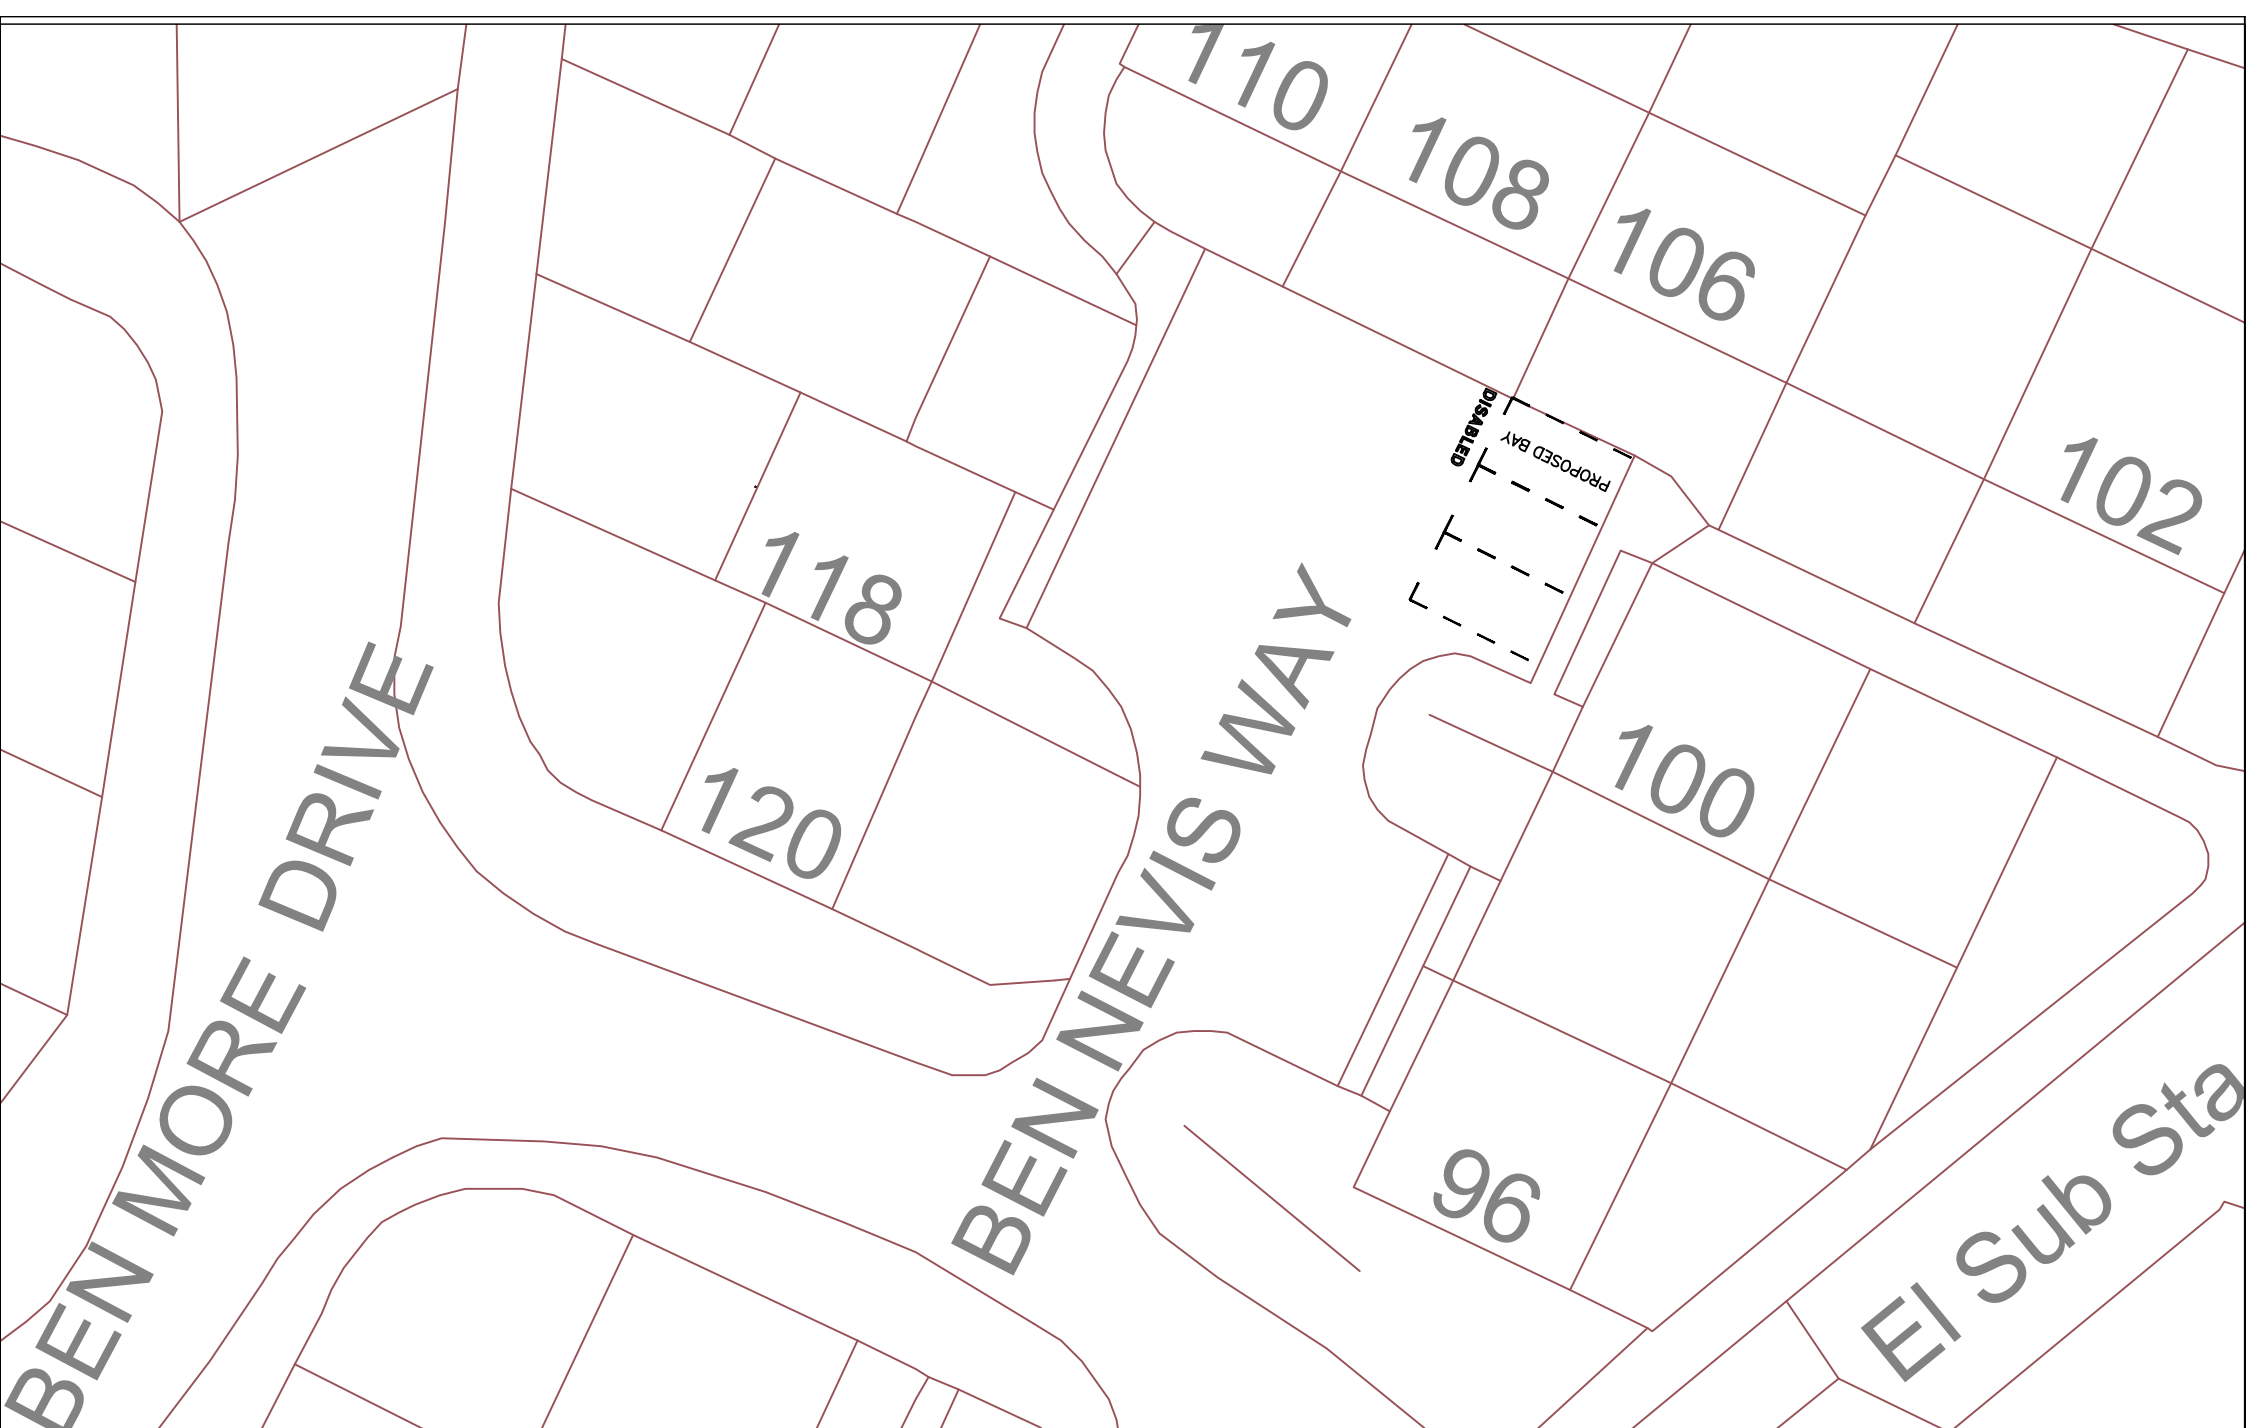

 North Lanarkshire Council	ENVIRONMENTAL SERVICES ROADS PROJECTS (SOUTHERN) FLEMING HOUSE 2 TRYST ROAD CUMBERNAULD G67 1JW Tel: 01698 274274 Fax: 01698 302118	SUFFIX	DATE	REVISIONS	INIT.	DRAWN BY CHECKED BY SCALES N/A	INIT. BA GW	TITLE Proposed Disabled Persons' Parking Place In front of 106 Ben Nevis Way Cumbernauld	DRAWING No TMS064 FILE No TMS064/2328 PROJECT No TMS064 DATE ISSUED July 21



NORTH LANARKSHIRE COUNCIL

Enterprise & Communities
Infrastructure and Transportation
Transportation Engineering

Reproduced by permission of Ordnance Survey
on behalf of HMSO. © Crown copyright and
database right 2021.
All rights reserved. Ordnance Survey Licence
number 100023396

REV	DESCRIPTION	DRAWN BY	CHECKED	DATE

PROJECT TITLE	Disabled Person's Parking Place
DRAWING TITLE	Proposed Disabled Bay Location Immediately in front of 86 Ben Nevis Way Cumbernauld

DRAWN BY BA	DATE DRAWN 14-10-2021
SCALE NTS	CHECKED BY GW
DRAWING NUMBER TMS064/2382	APPROVED BY GW