



Drumcavel Road

Greenhill Avenue

2

3



NORTH LANARKSHIRE COUNCIL

Enterprise & Communities
Infrastructure and Transportation
Transportation Engineering

Reproduced by permission of Ordnance Survey
on behalf of HMSO. © Crown copyright and
database right 2021.
All rights reserved. Ordnance Survey Licence
number 100023396

REV	DESCRIPTION	DRAWN BY	CHECKED	DATE

PROJECT TITLE	Disabled Person's Parking Place
DRAWING TITLE	Proposed Disabled Bay Location Immediately in front of 2-4 Greenhill Avenue Gartcosh

DRAWN BY BA	DATE DRAWN 23-03-2022
SCALE NTS	CHECKED BY JS
DRAWING NUMBER TMS064/2419	APPROVED BY JS



Lochside

23

22

Lochside

DISABLED
EXISTING BAY | PROPOSED BAY
6'6" 2'4"



NORTH LANARKSHIRE COUNCIL


Enterprise & Communities
Infrastructure and Transportation
Transportation Engineering

Reproduced by permission of Ordnance Survey
on behalf of HMSO. © Crown copyright and
database right 2021.
All rights reserved. Ordnance Survey Licence
number 100023396

REV	DESCRIPTION	DRAWN BY	CHECKED	DATE

PROJECT TITLE	Disabled Person's Parking Place
DRAWING TITLE	Disabled Bay Location East of 23 Lochside (2) Gartcosh

DRAWN BY BA	DATE DRAWN 29-10-2022
SCALE NTS	CHECKED BY JS
DRAWING NUMBER DPPP	APPROVED BY JS

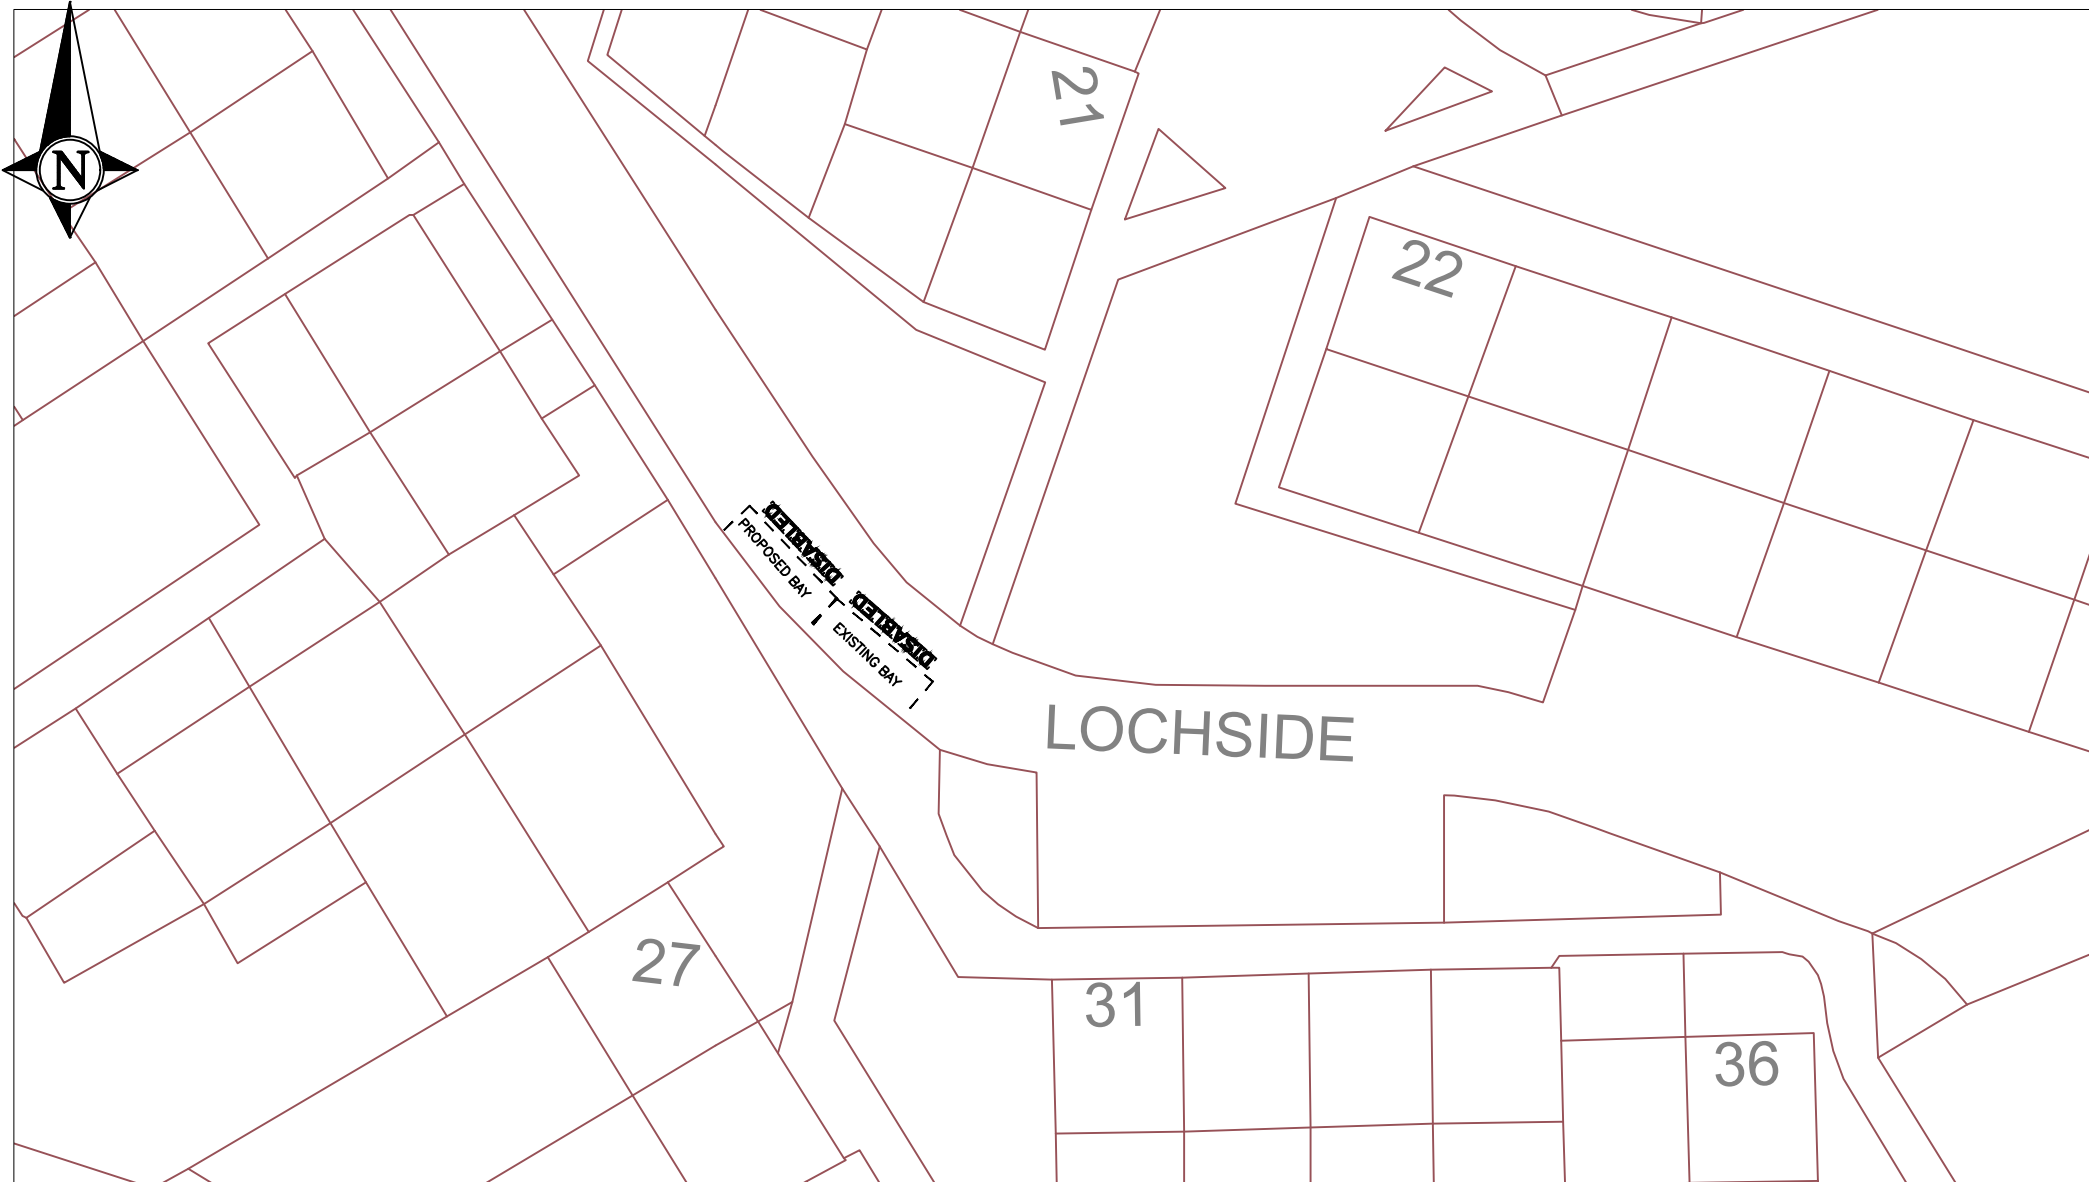

NORTH LANARKSHIRE COUNCIL

Enterprise & Communities
Infrastructure and Transportation
Transportation Engineering

Reproduced by permission of Ordnance Survey
on behalf of HMSO. © Crown copyright and
database right 2021.
All rights reserved. Ordnance Survey Licence
number 100023396

REV	DESCRIPTION	DRAWN BY	CHECKED	DATE

PROJECT TITLE	Disabled Person's Parking Place
DRAWING TITLE	Proposed Disabled Bay Location North of 27 Lochside(2) Gartcosh

DRAWN BY BA	DATE DRAWN 4-04-2022
SCALE NTS	CHECKED BY JS
DRAWING NUMBER TMS064/2487	APPROVED BY JS