


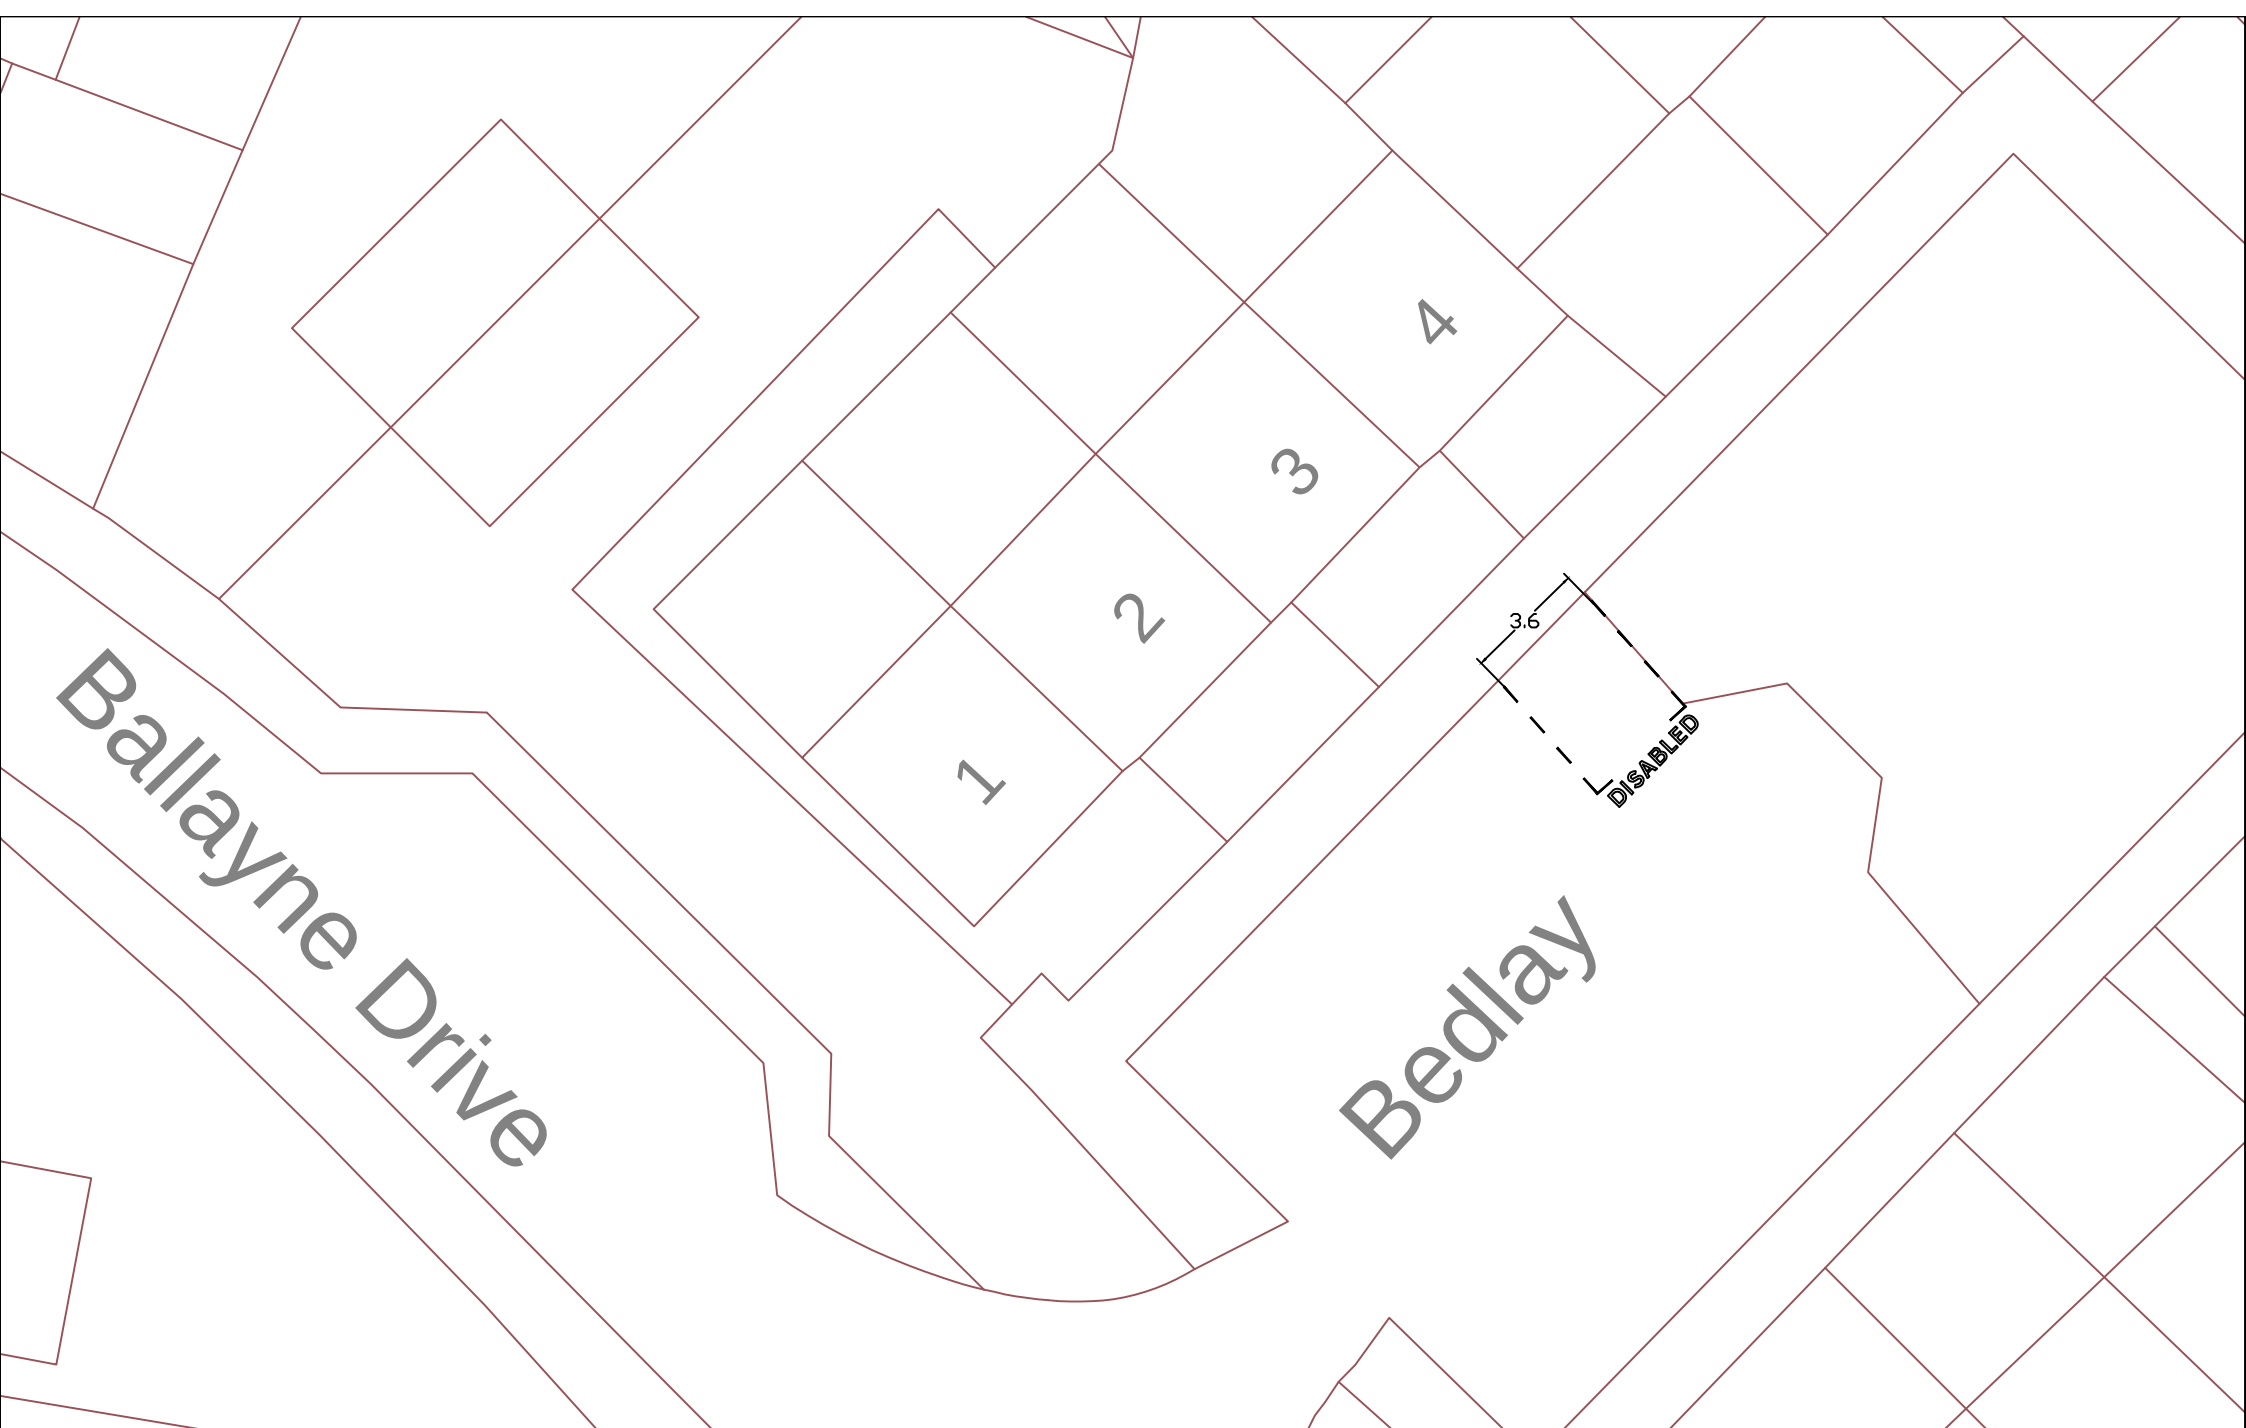

ENVIRONMENTAL SERVICES
ROADS PROJECTS (SOUTHERN)
FLEMING HOUSE
2 TRYST ROAD
CUMBERNAULD
G67 1JW
Tel: 01698 274274
Fax: 01698 302118

SUFFIX	DATE	REVISIONS	INIT.

DRAWN BY	INIT.
CHECKED BY	BA
SCALES	GW
N/A	

TITLE
Proposed Disabled Persons'
Parking Place
Immediately in front of
3 Bedlay Court, Moodiesburn

DRAWING No
TMS064
FILE No
TMS064/2004
PROJECT No
TMS064
DATE ISSUED
Oct 19