

**NORTH LANARKSHIRE COUNCIL**  
Enterprise & Communities  
Infrastructure and Transportation  
Transportation Engineering


Reproduced by permission of Ordnance Survey  
on behalf of HMSO. © Crown copyright  
and database right 2023.  
All rights reserved. Ordnance Survey  
Licence number **AC0000819817**

REV	DESCRIPTION	DRWN	CHKD	DATE

PROJECT TITLE  
**RT-23-062  
Signing & Lining Contract**

DRAWING TITLE  
**85 Gorsehall Street  
Motherwell**

DRAWN BY DL	DATE DRAWN 09/01/2025
SCALE NTS	CHECKED BY DH
DRAWING NUMBER	APPROVED BY DH

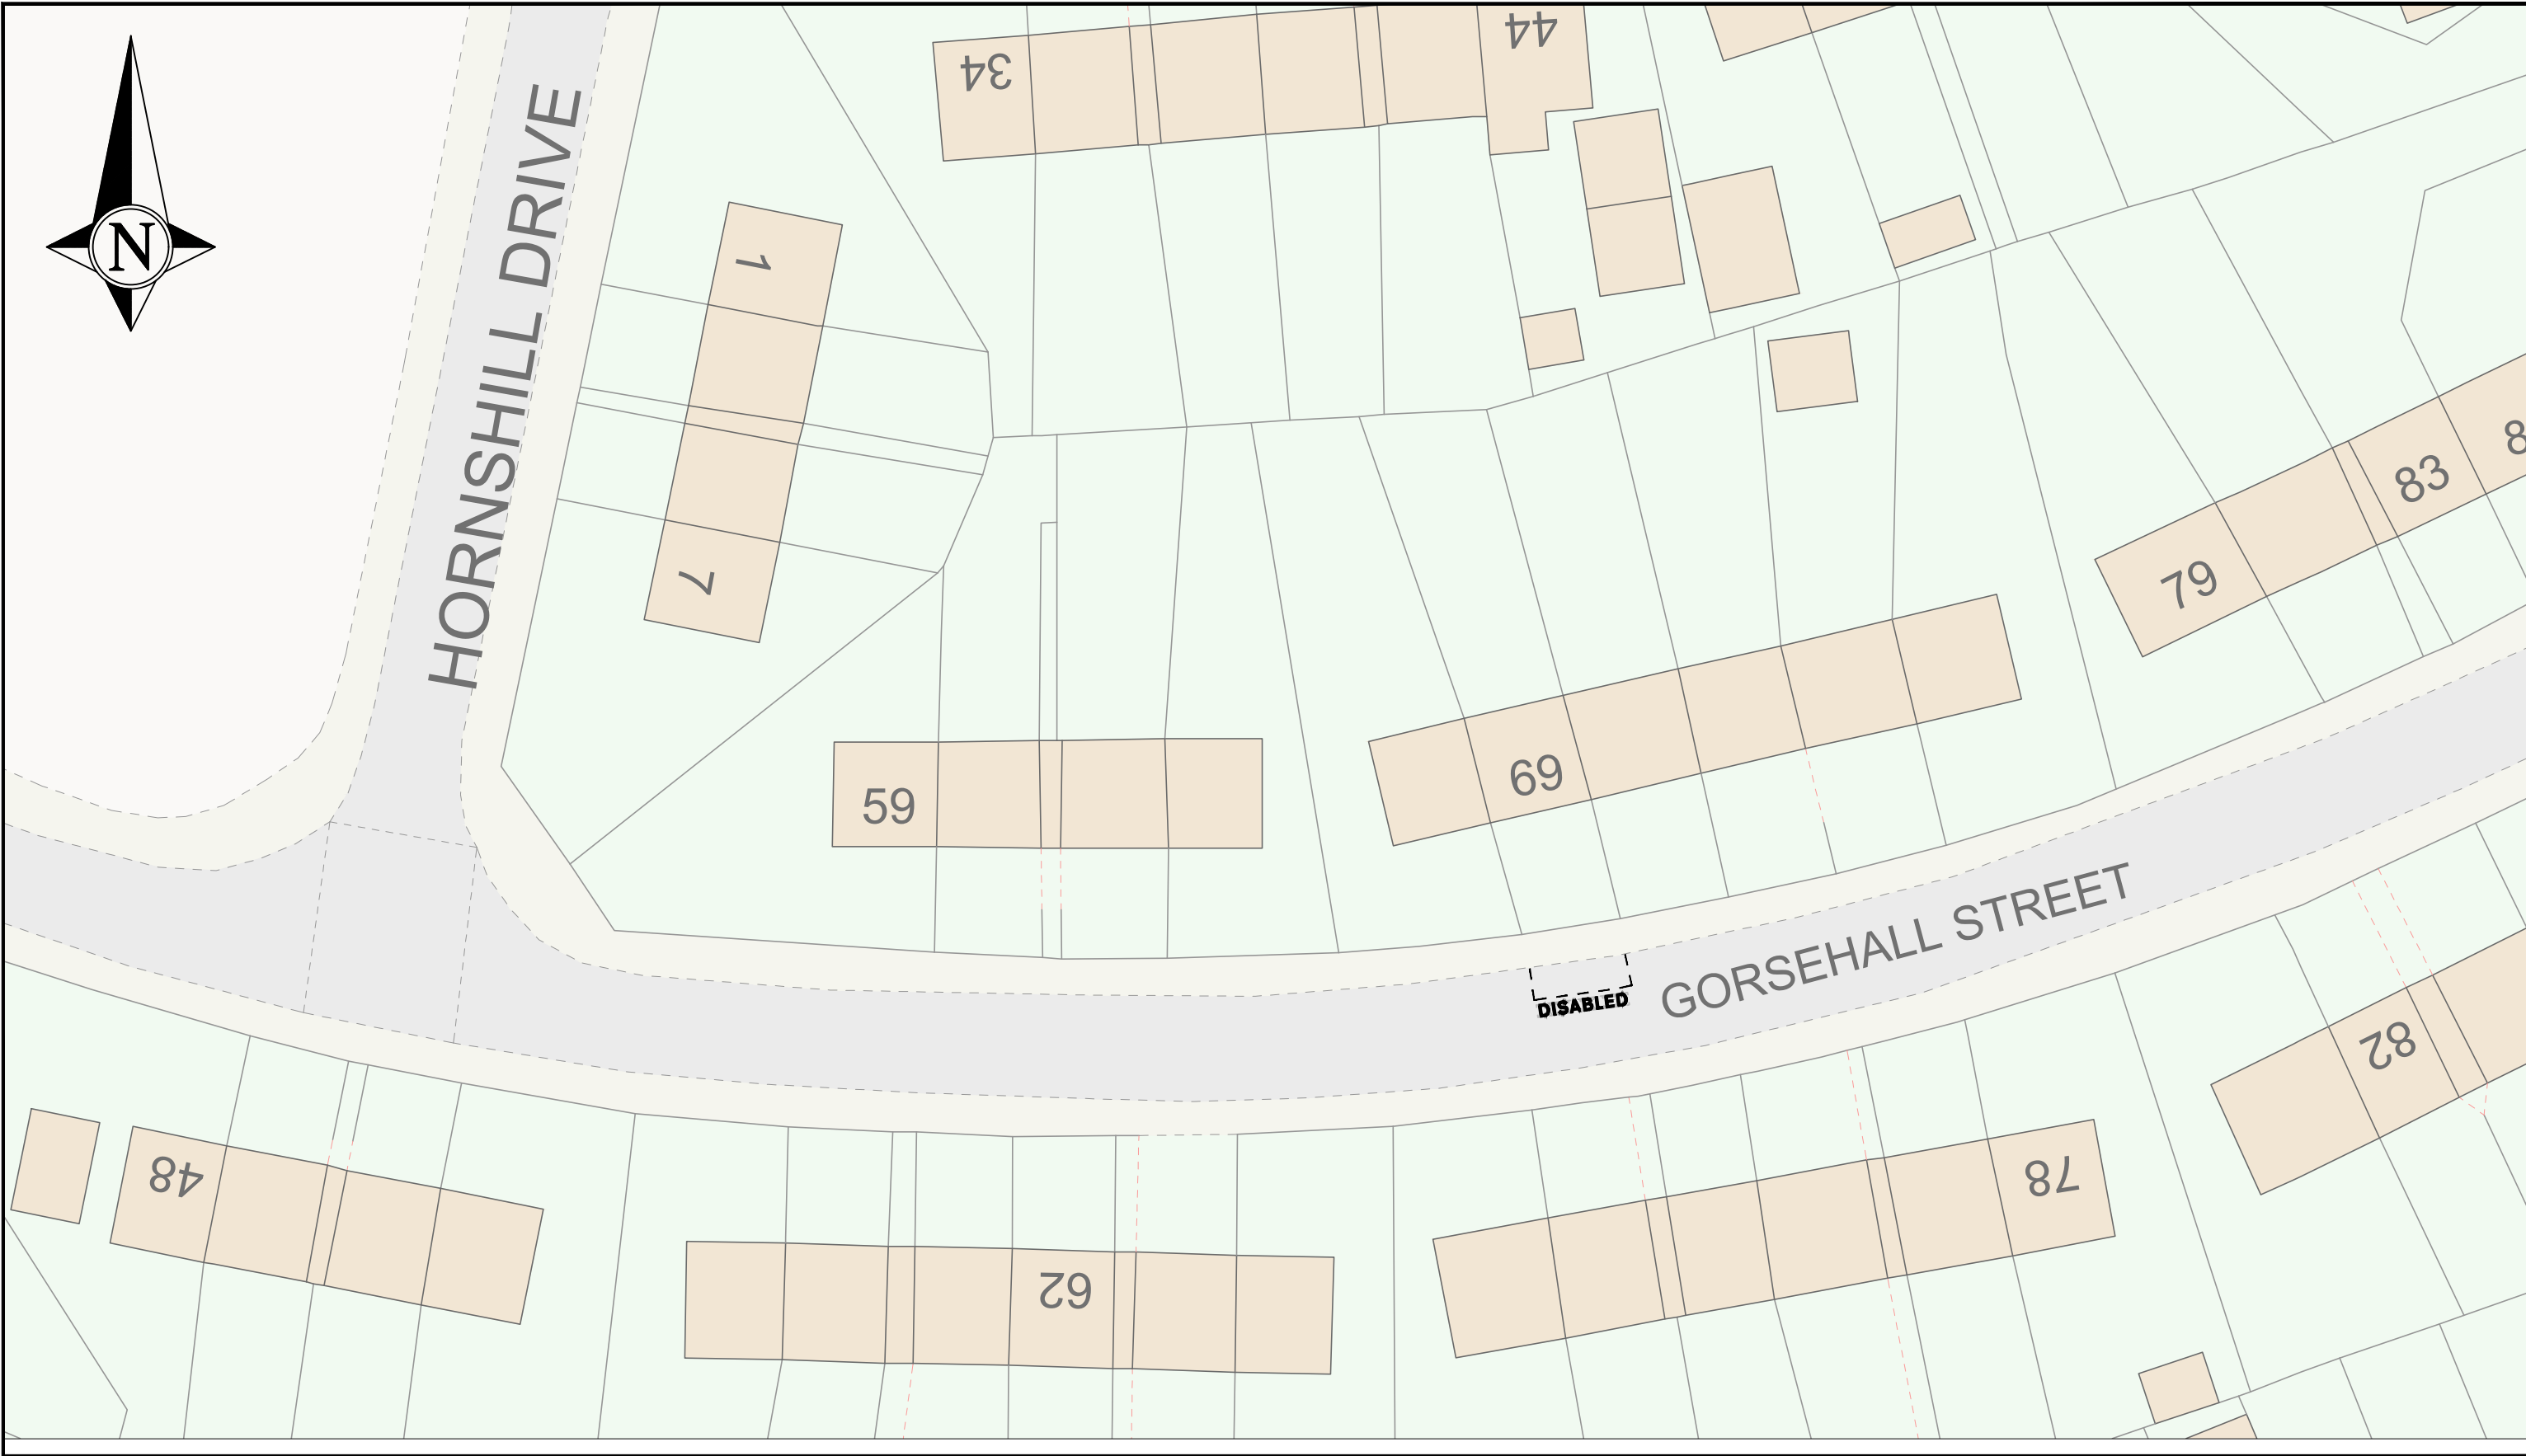

**NORTH LANARKSHIRE COUNCIL**  
Enterprise & Communities  
Infrastructure and Transportation  
Transportation Engineering

Reproduced by permission of Ordnance Survey  
on behalf of HMSO. © Crown copyright  
and database right 2023.  
All rights reserved. Ordnance Survey  
Licence number **AC0000819817**

REV	DESCRIPTION	DRWN	CHKD	DATE

PROJECT TITLE  
**RT-23-062  
Signing & Lining Contract**

DRAWING TITLE  
**69 Gorsehall Street  
Motherwell**

DRAWN BY DL	DATE DRAWN 09/01/2025
SCALE NTS	CHECKED BY DH
DRAWING NUMBER	APPROVED BY DH




ENVIRONMENTAL SERVICES  
ROADS PROJECTS (SOUTHERN)  
FLEMING HOUSE  
2 TRYST ROAD  
CUMBERNAULD  
G67 1JW  
Tel: 01698 274274  
Fax: 01698 302118

SUFFIX	DATE	REVISIONS	INIT.

DRAWN BY	INIT.
CHECKED BY	BA
INIT.	GW
SCALES	
N/A	

TITLE  
Proposed Disabled Persons'  
Parking Place  
In front of 9-11 Highfield Crescent  
Motherwell

DRAWING No	TMS064
FILE No	TMS064/2047
PROJECT No	TMS064
DATE ISSUED	Apr 21

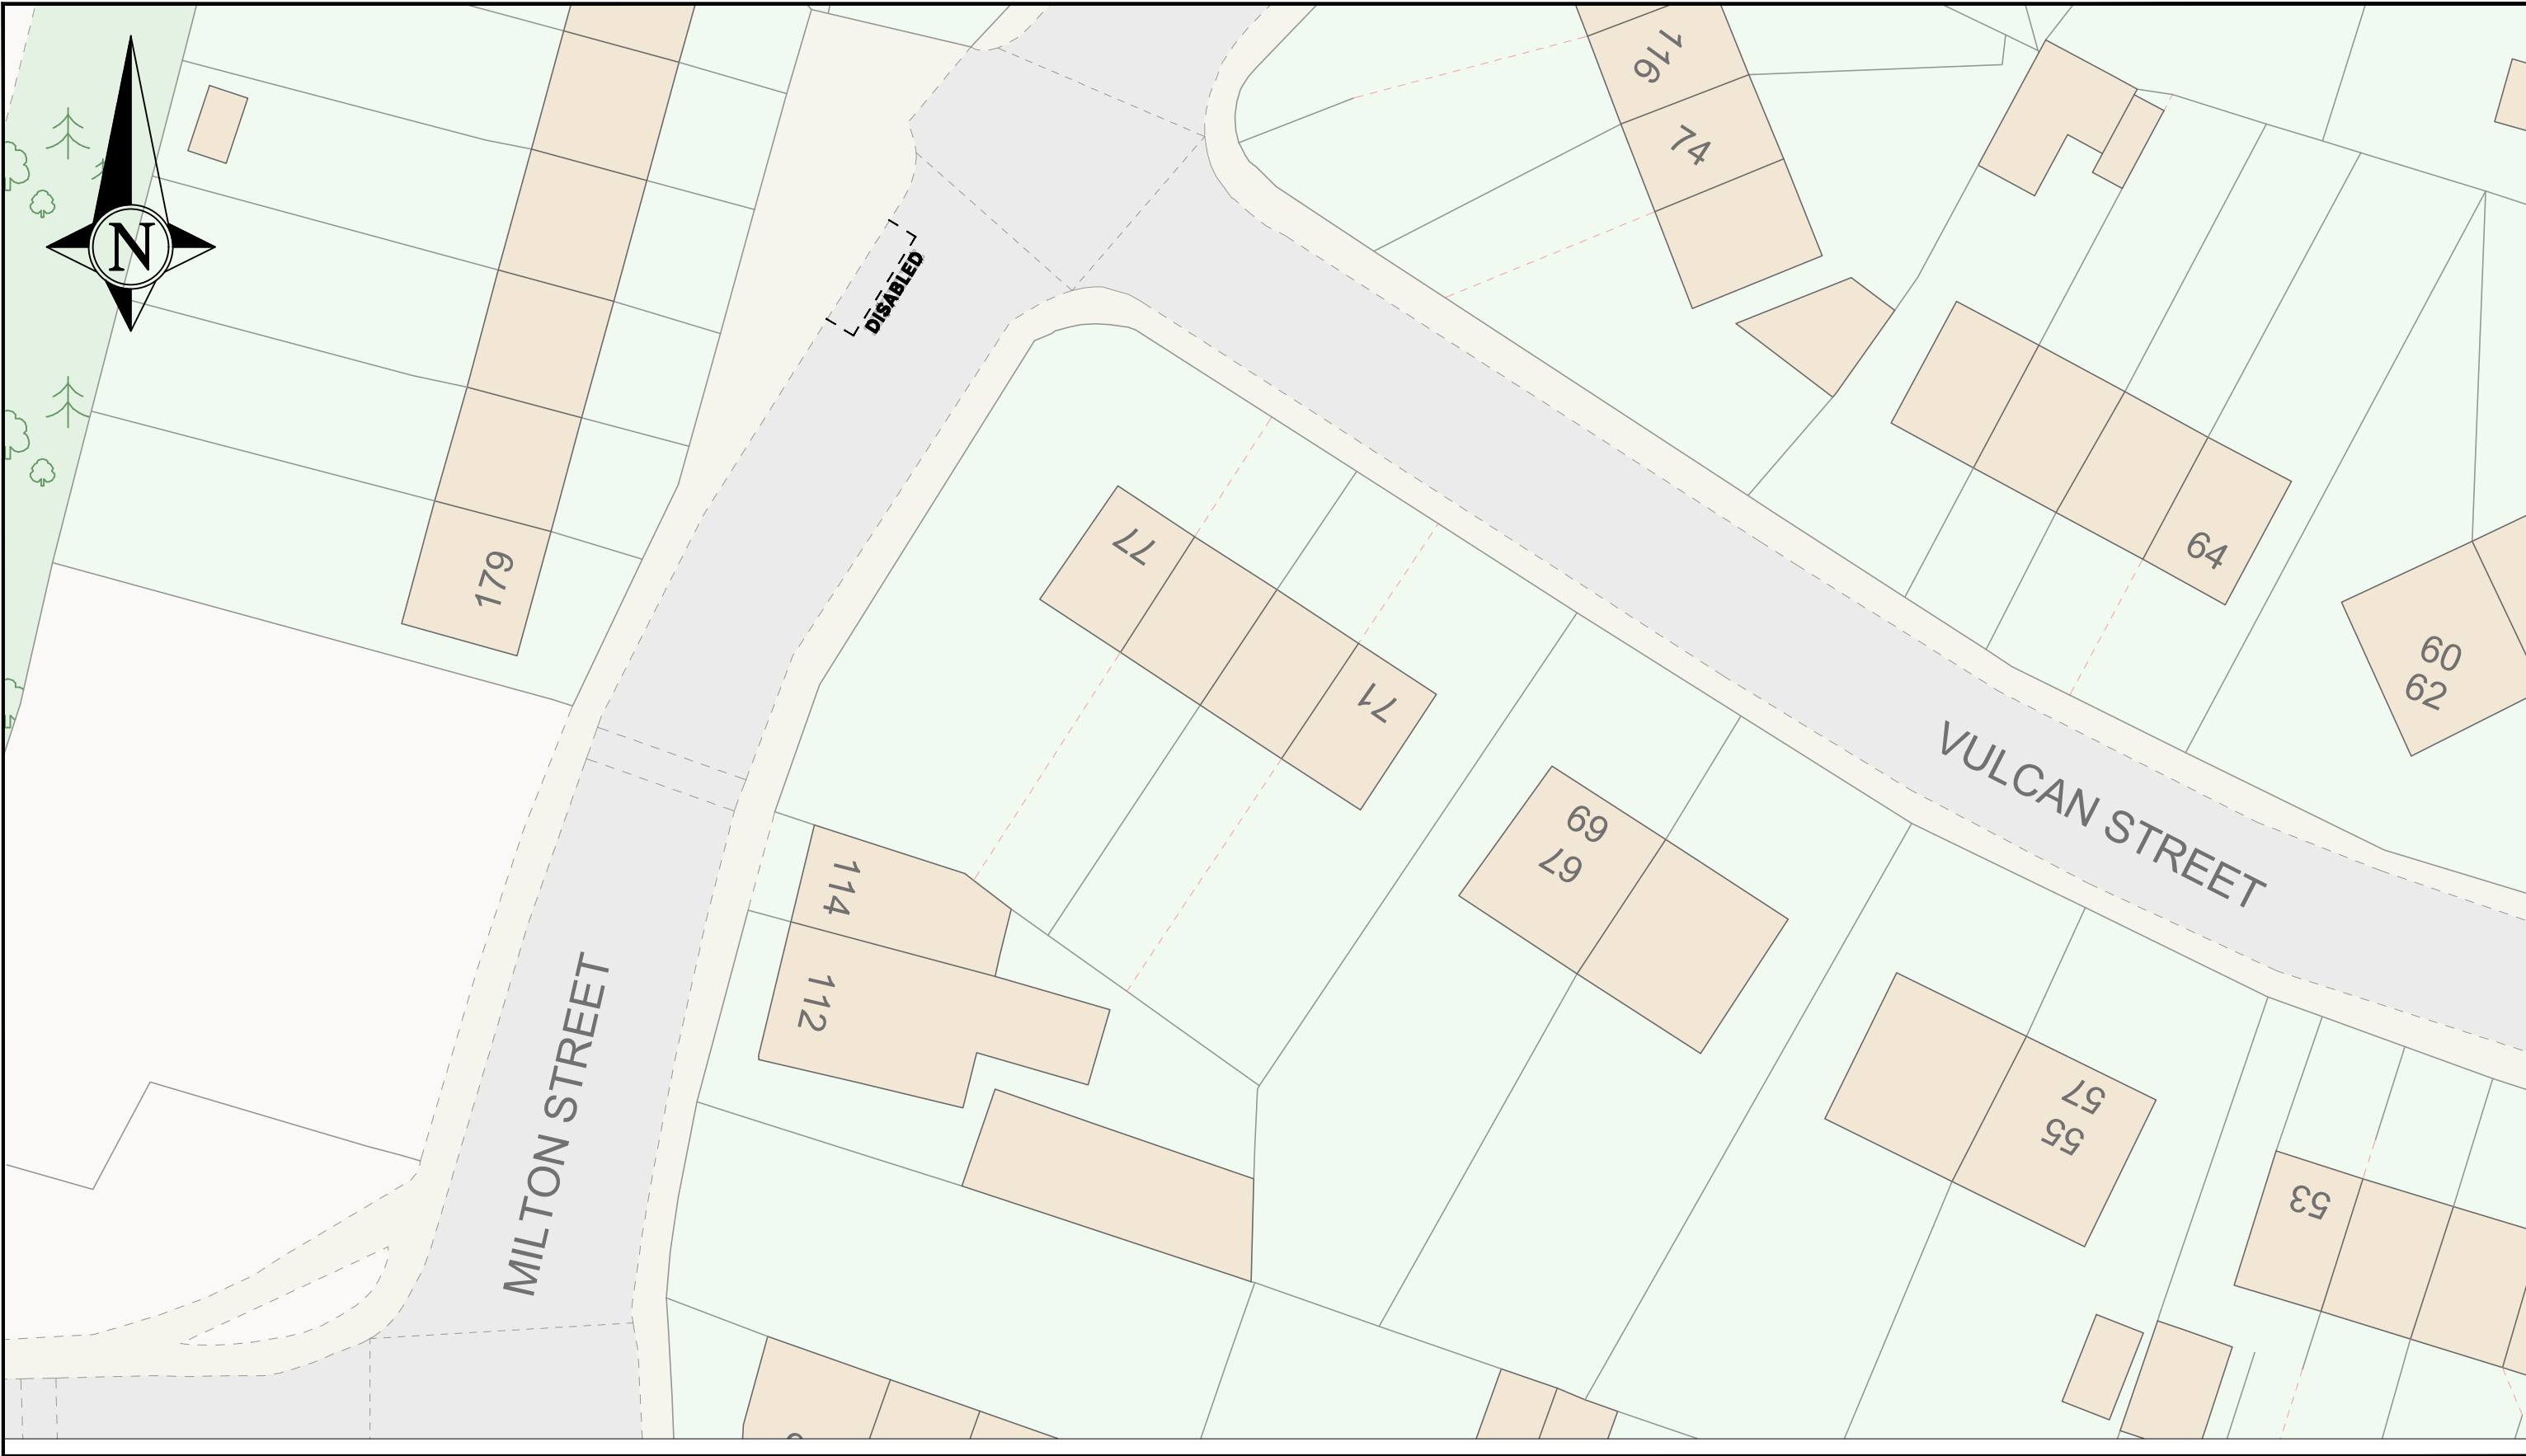

**NORTH LANARKSHIRE COUNCIL**  
Enterprise & Communities  
Infrastructure and Transportation  
Transportation Engineering

Reproduced by permission of Ordnance Survey  
on behalf of HMSO. © Crown copyright  
and database right 2023.  
All rights reserved. Ordnance Survey  
Licence number **AC0000819817**

REV	DESCRIPTION	DRWN	CHKD	DATE

PROJECT TITLE <b>RT-23-062 Signing &amp; Lining Contract</b>
DRAWING TITLE <b>185 Milton Street Motherwell</b>

DRAWN BY <b>DL</b>	DATE DRAWN <b>09/01/2025</b>
SCALE <b>NTS</b>	CHECKED BY <b>DH</b>
DRAWING NUMBER	APPROVED BY <b>DH</b>