


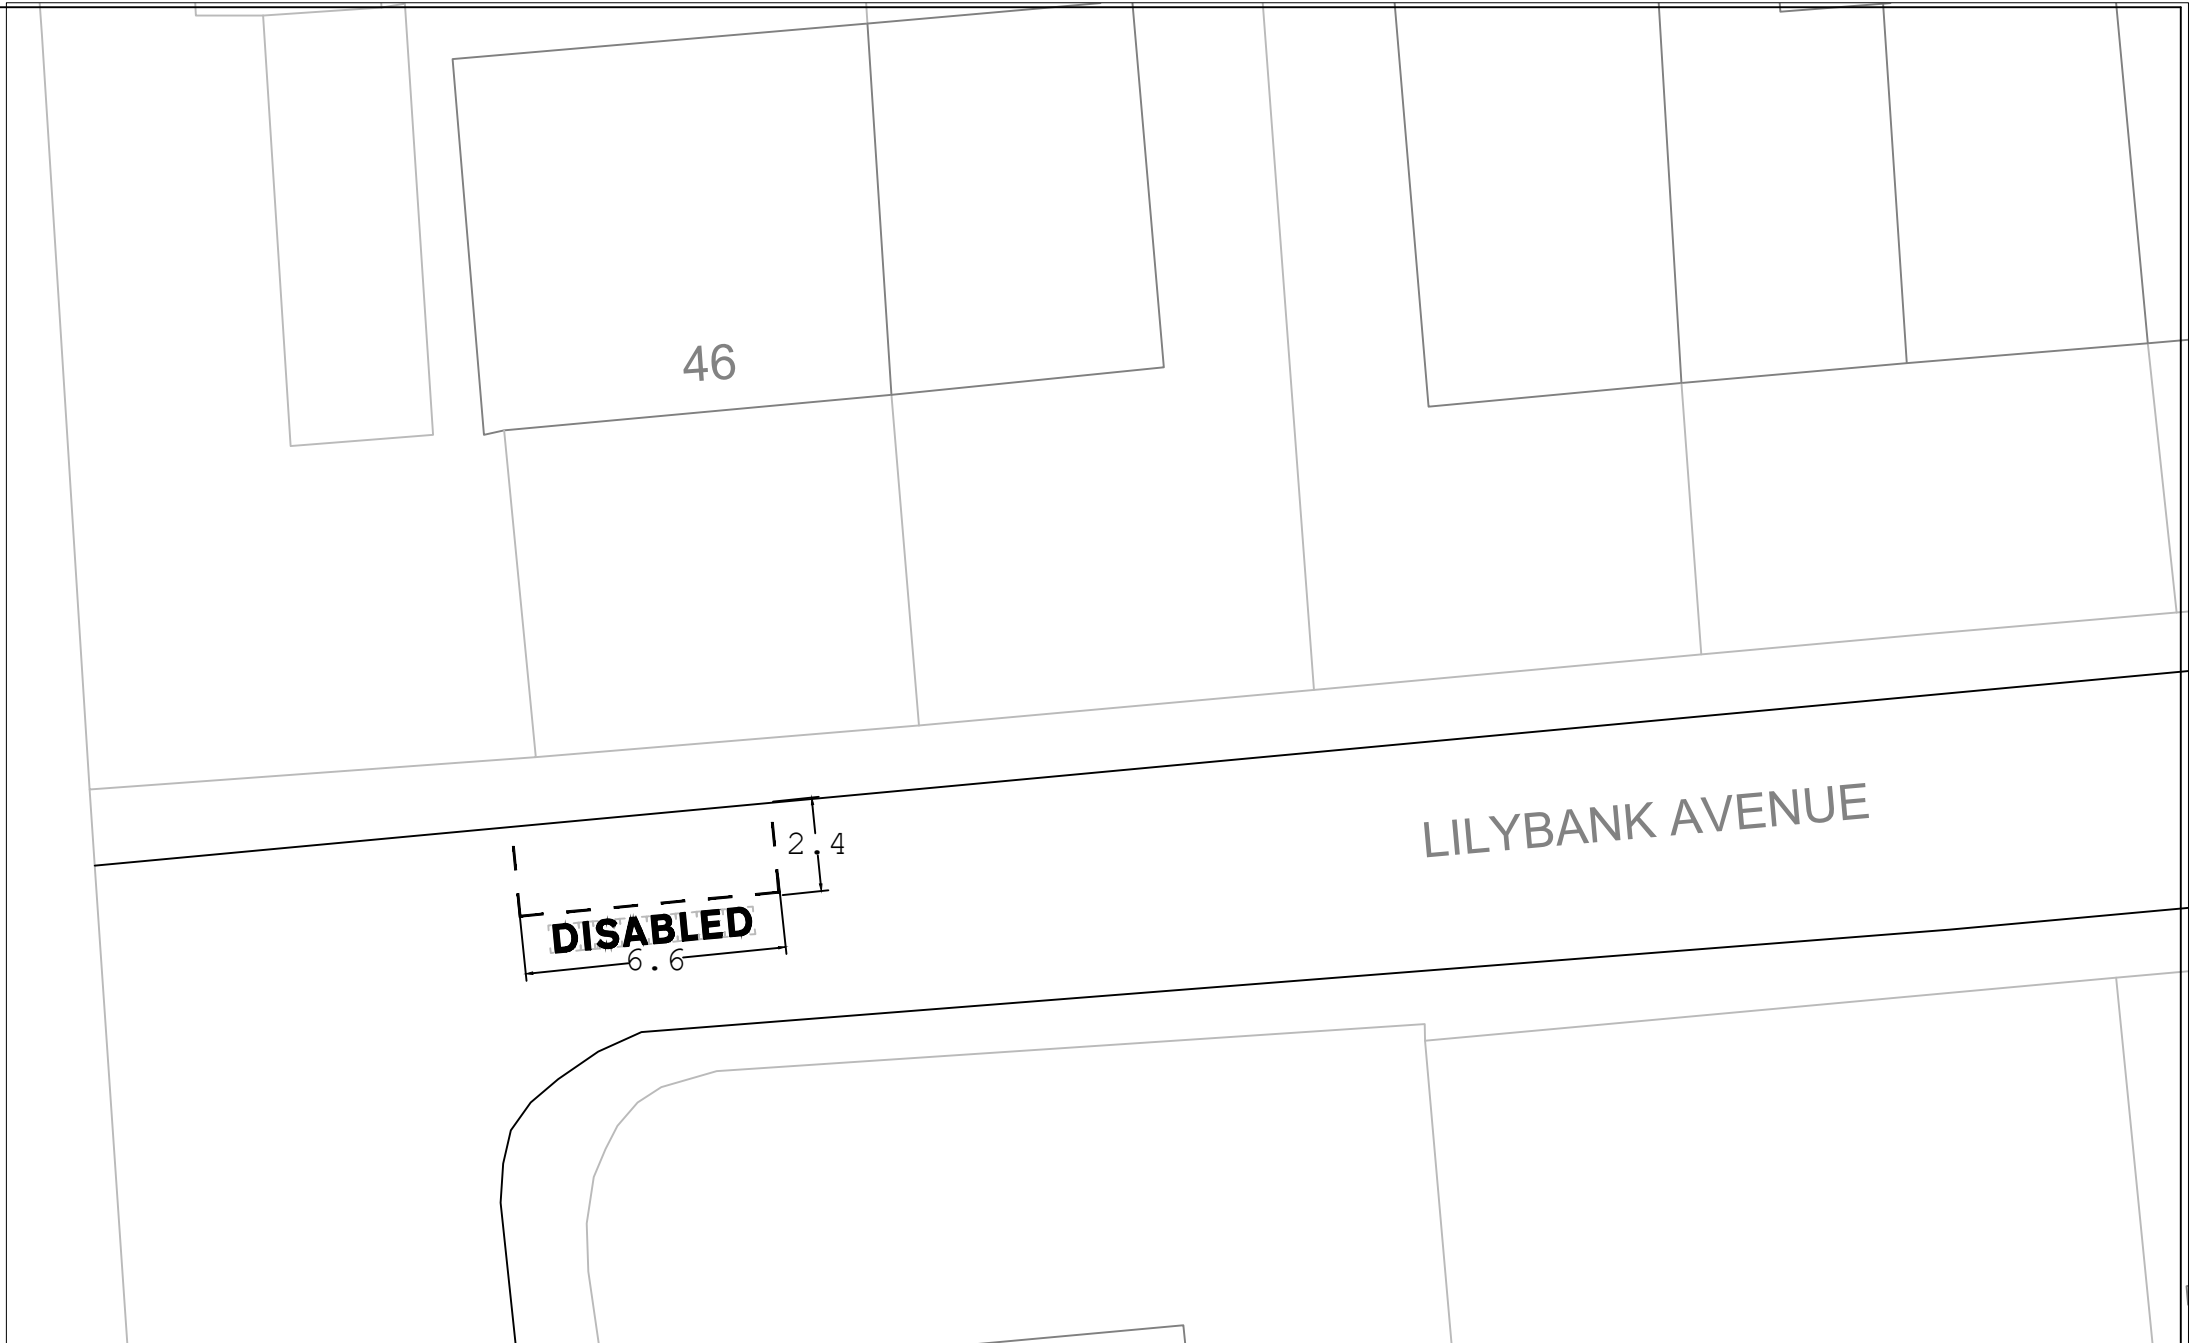

 North Lanarkshire Council	REGENERATION & ENVIRONMENTAL SERVICES Traffic Management Team FLEMING HOUSE 2 TRYST ROAD CUMBERNAULD G67 1JW Tel: 01236 812222 Fax: 01236 431068			SUFFIX	DATE	REVISIONS	INIT.		INIT.	TITLE	DRAWING No TMS064 FILE No TMS064/1881 PROJECT No TMS064 DATE ISSUED Jan 20
						DRAWN BY	BA		Disabled Persons' Parking Place Immediately in front of 46 Lilybank Avenue, Muirhead		
						ACAD BY					
						CHECKED BY	GW				
						NTS					