


Provide Disabled Parking Place
to Diag 1028.3

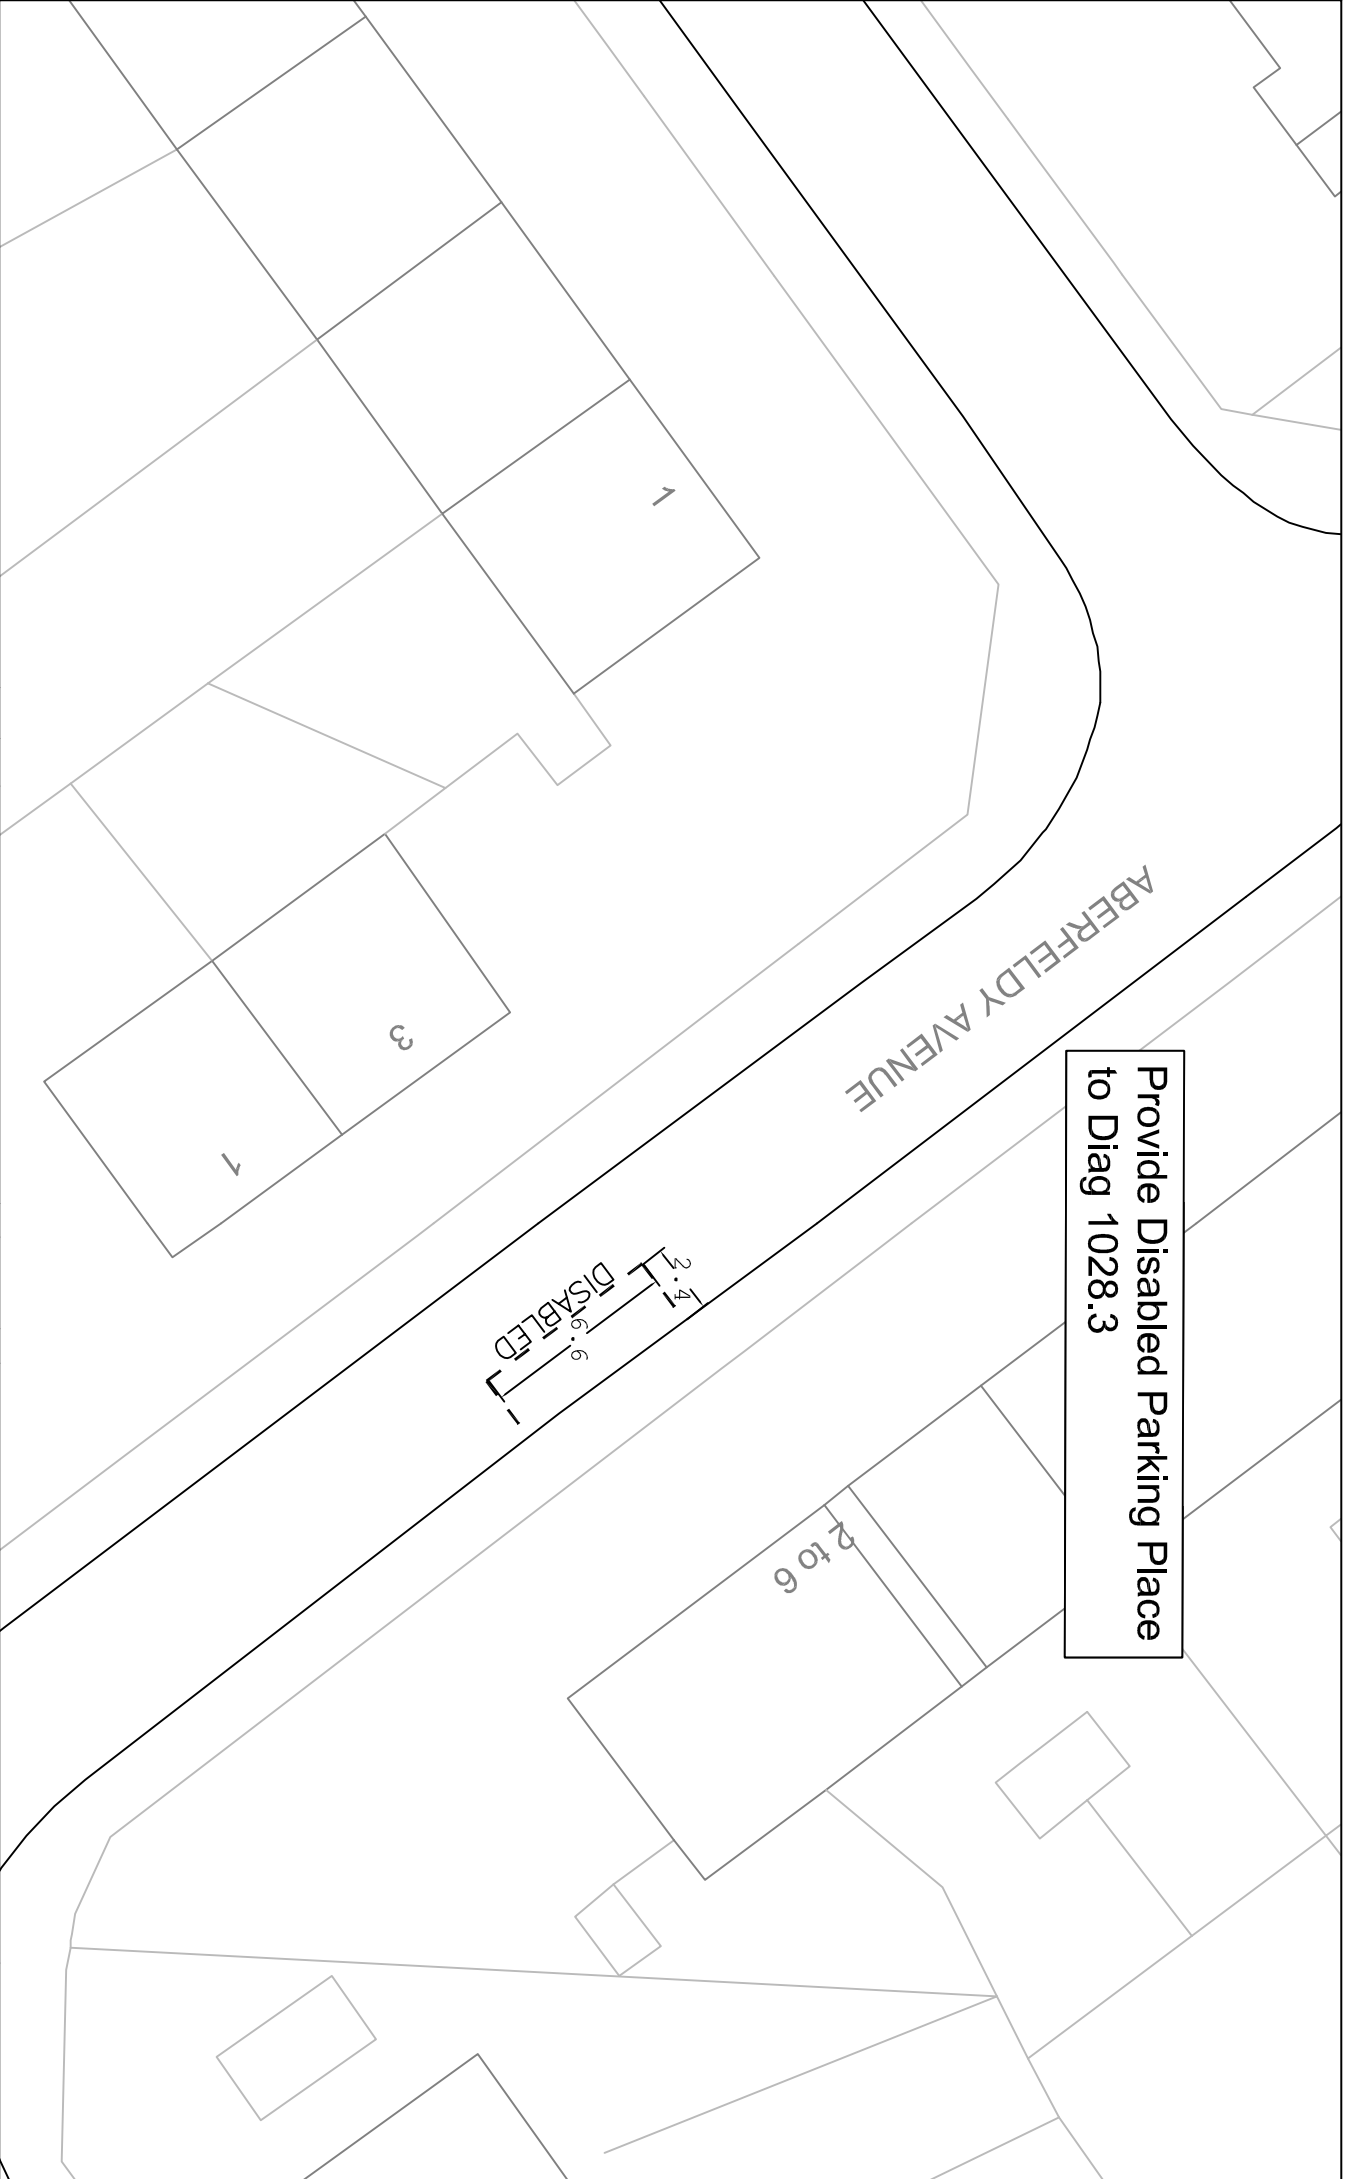


REGENERATION & ENVIRONMENTAL SERVICES

Traffic Management Team

FLEMING HOUSE
2 TRYST ROAD
CUMBERNAULD G67 1JW

Tel: 01236 812222
Fax: 01236 431068

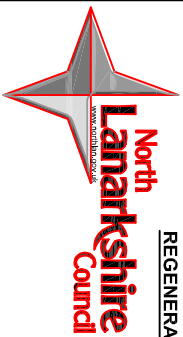

SUFFIX DATE

REVISIONS

INT.

INT. TITLE

DRAWN BY

PR

ACAD BY

CHECKED BY

NTS

Proposed Disabled Persons'
Parking Place
Immediately in Front of
4 Aberfeldy Avenue, Plains

DRAWING No

ITMS064

FILE No

ITMS064

PROJECT No

ITMS064

DATE ISSUED

Jan 18