


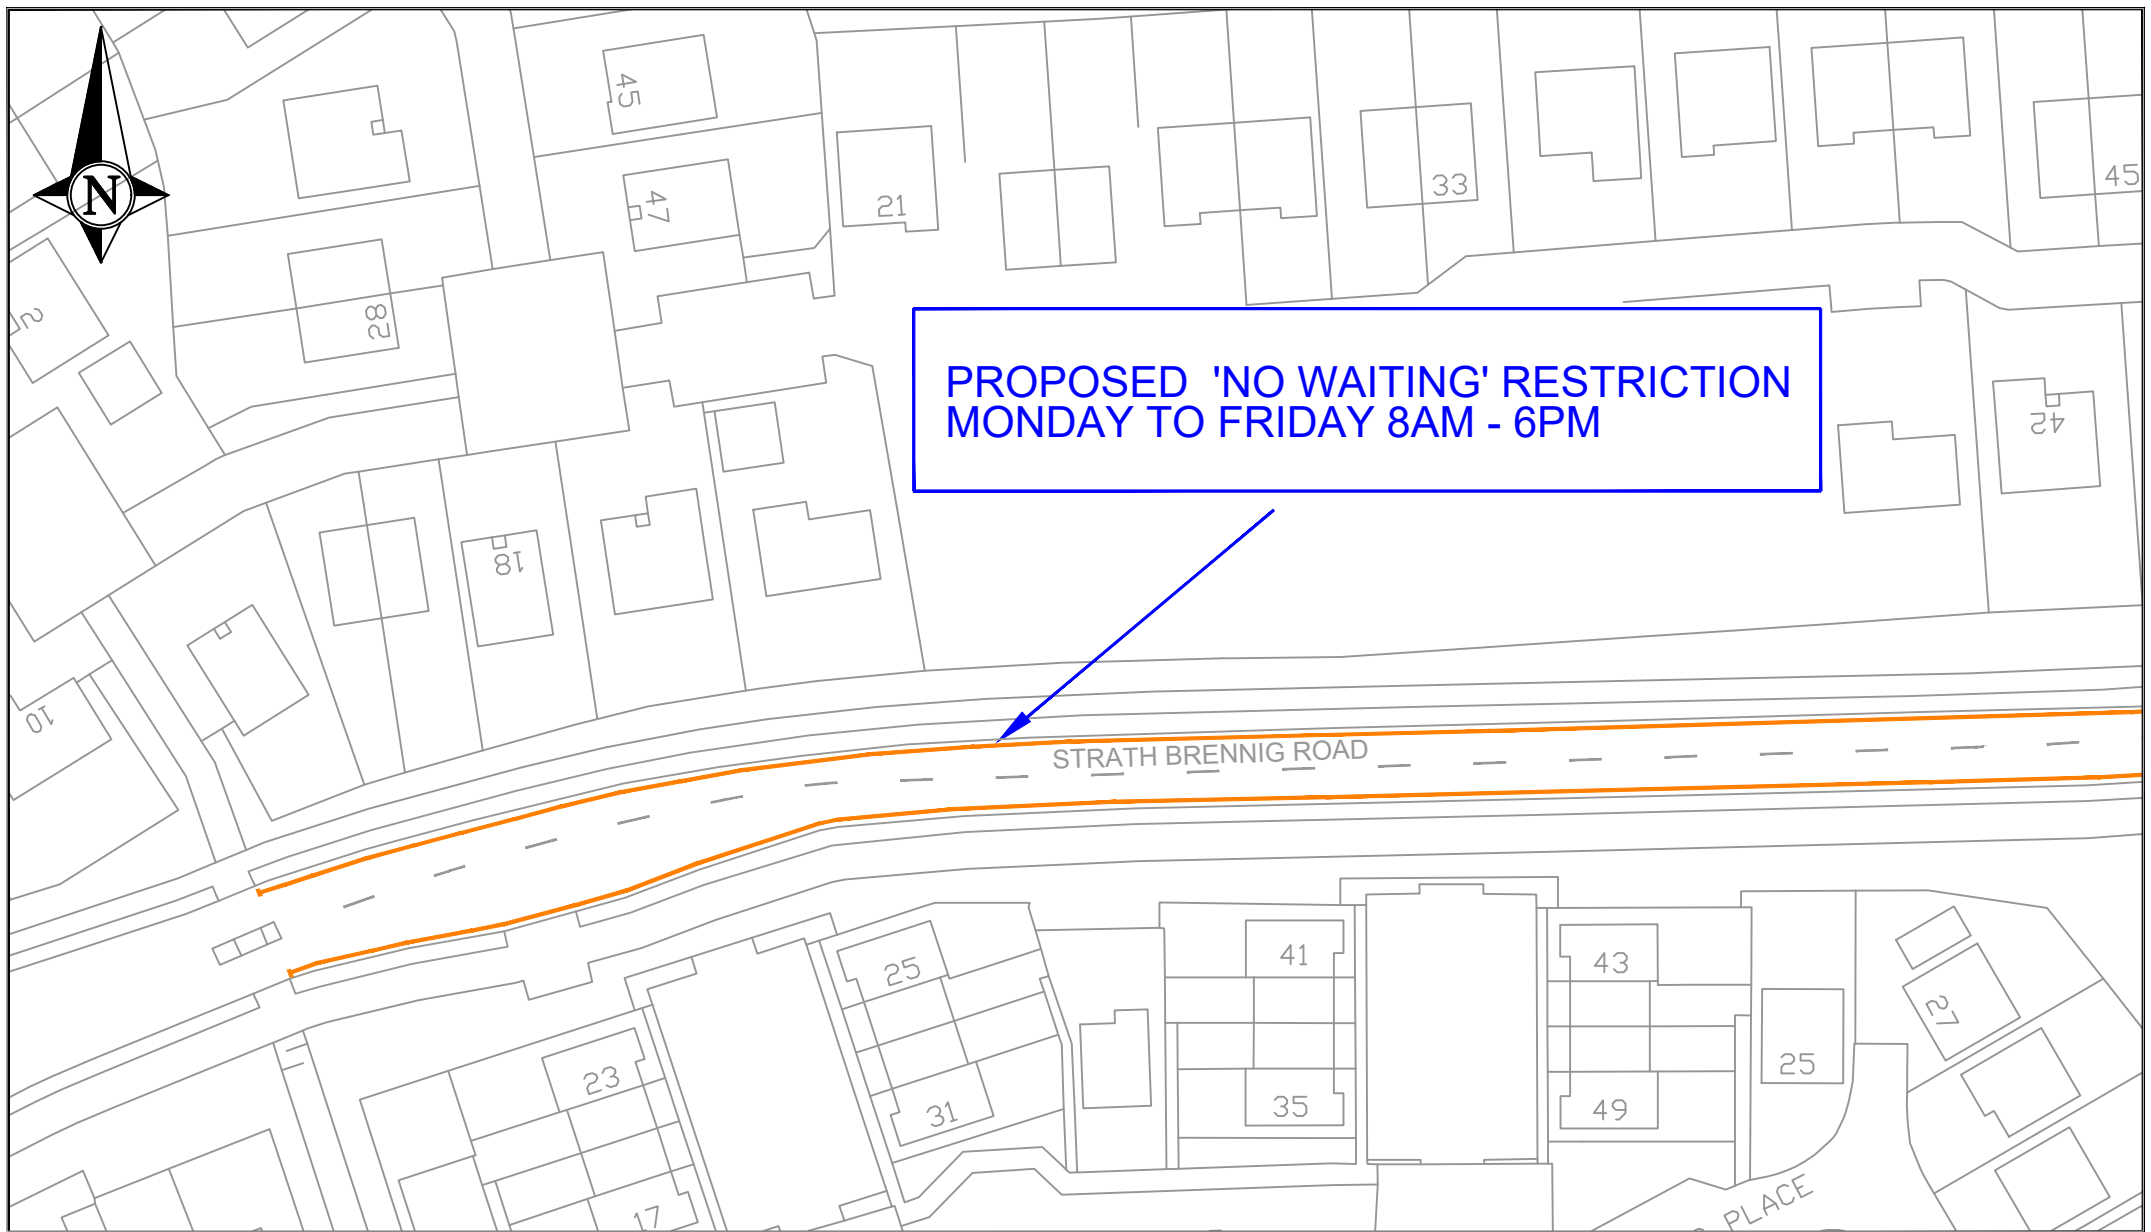

NORTH LANARKSHIRE COUNCIL
Enterprise & Communities
Infrastructure and Transportation
Transportation Engineering

Reproduced by permission of Ordnance Survey
on behalf of HMSO. © Crown copyright and
database right 2021.
All rights reserved. Ordnance Survey Licence
number: AC0000819817

REV	DESCRIPTION	DRAWN BY	CHECKED	DATE

PROJECT TITLE
STRATH BRENNIG ROAD, CUMBERNAULD PROPOSED 'NO WAITING' RESTRICTION RESTRICTION TIMES - 8AM - 6PM
DRAWING TITLE
LOCATION PLAN (1 - 2) REF: RT-24-046

DRAWN BY	DATE DRAWN
DL	14 AUGUST 2024
SCALE	CHECKED BY
NTS	DH
DRAWING NUMBER	APPROVED BY
1	DH