


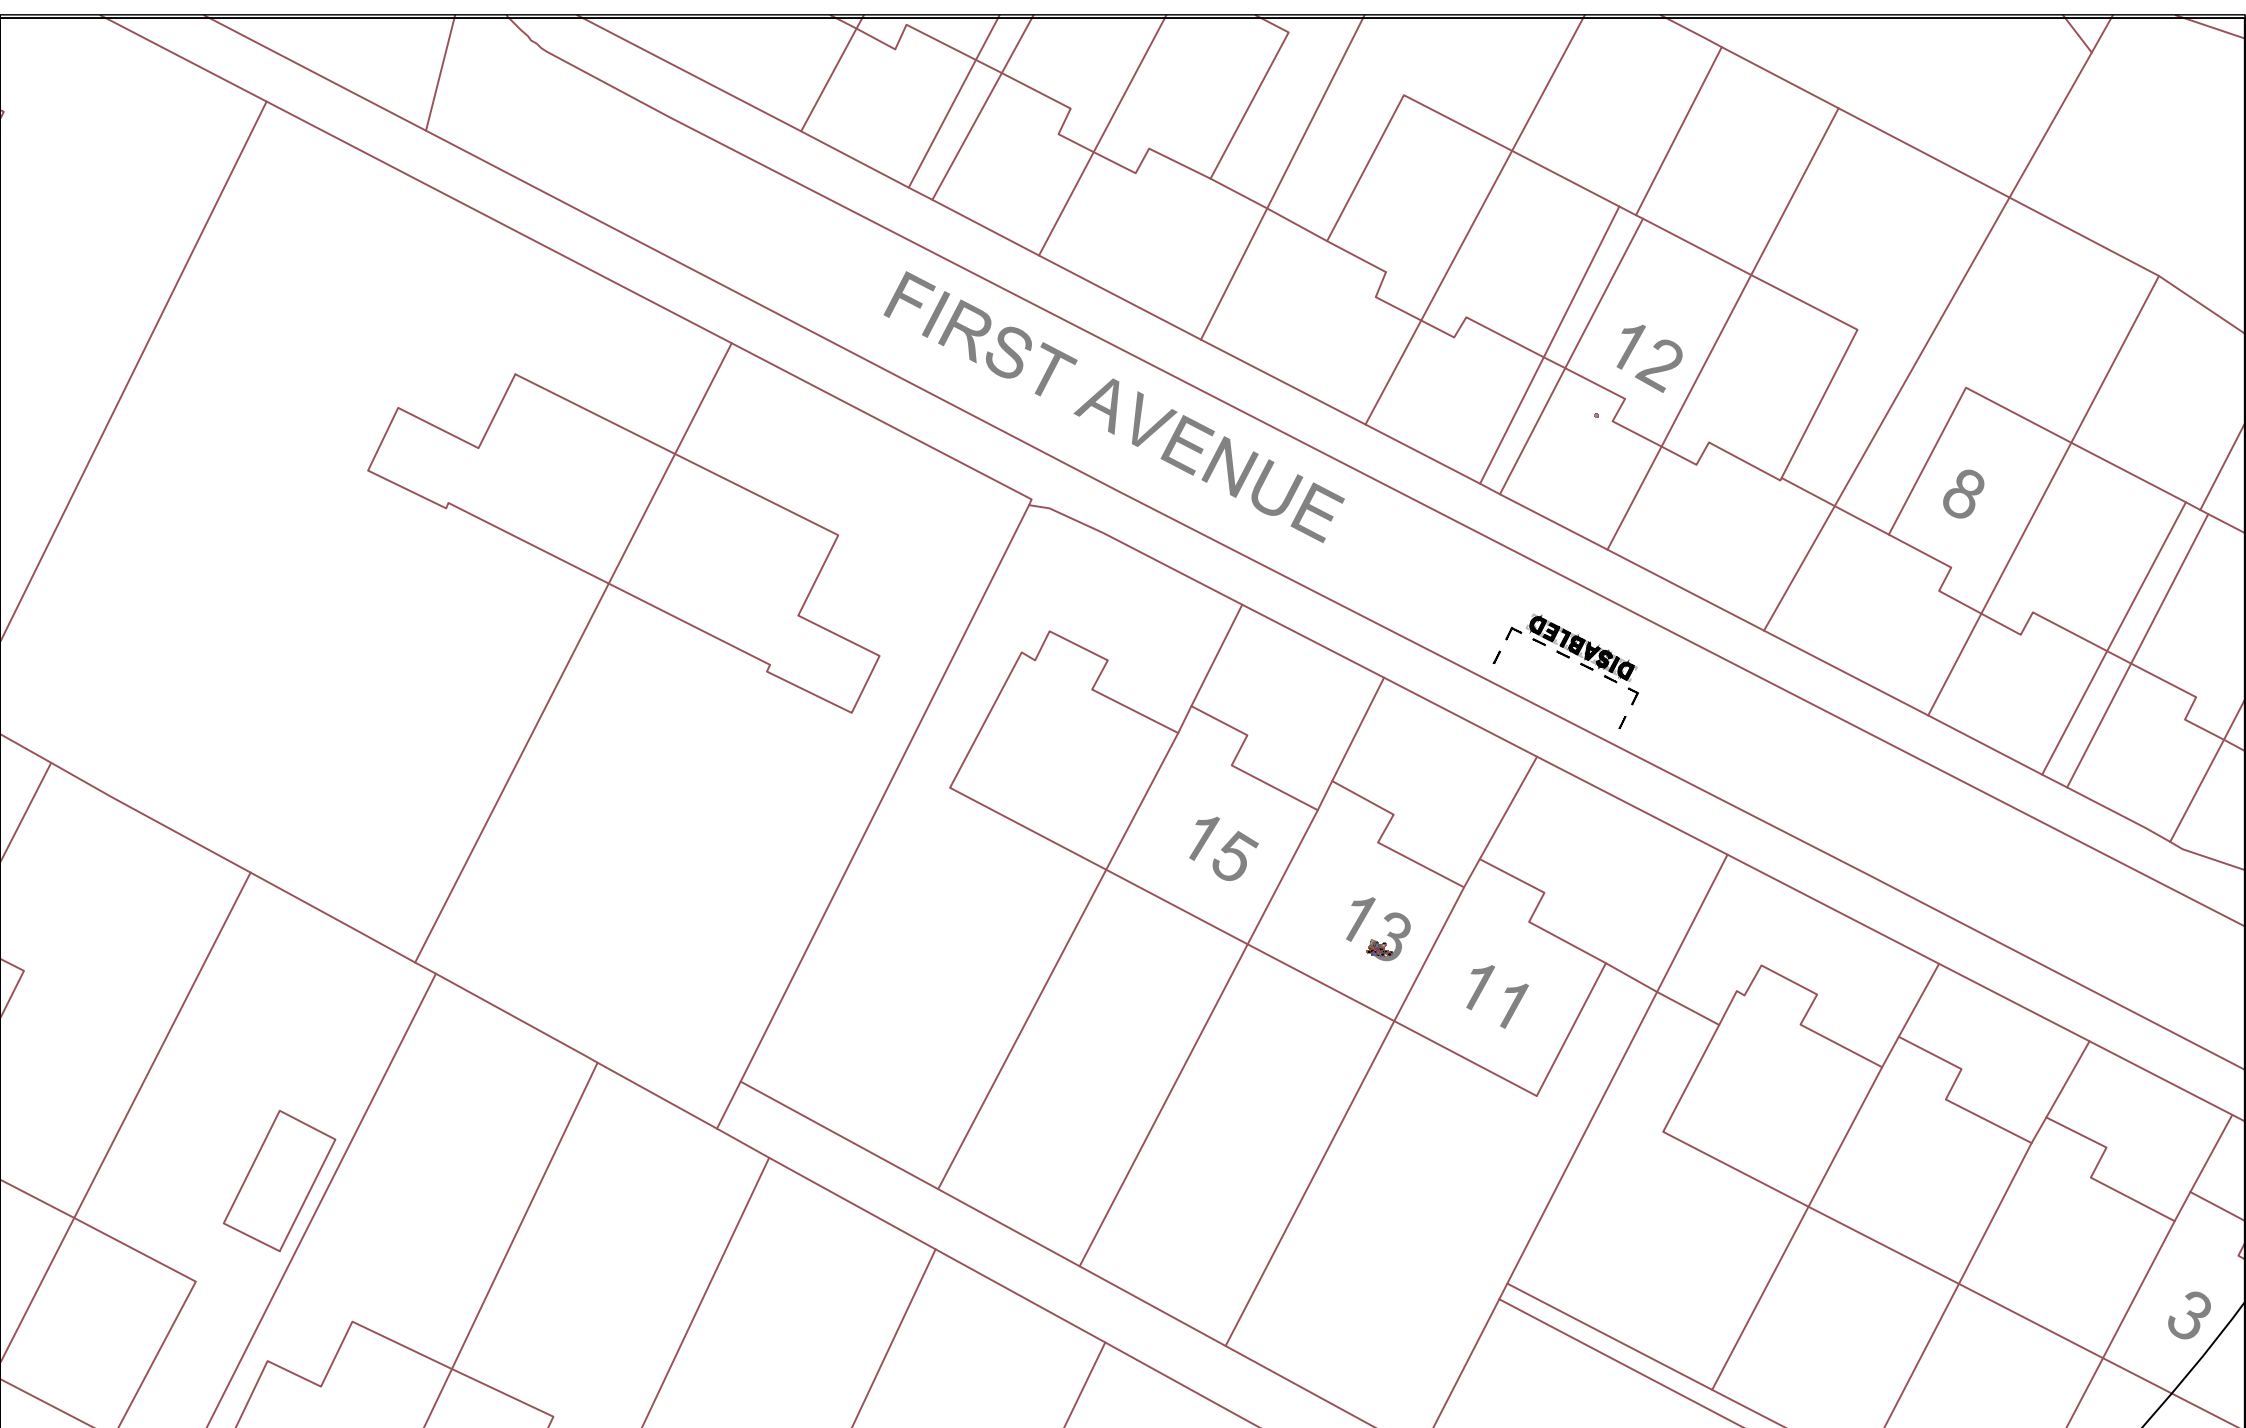

ENVIRONMENTAL SERVICES
ROADS PROJECTS (SOUTHERN)
FLEMING HOUSE
2 TRYST ROAD
CUMBERNAULD
G67 1JW
Tel: 01698 274274
Fax: 01698 302118

SUFFIX	DATE	REVISIONS	INT.

	INT.
DRAWN BY	BA
CHECKED BY	GW
SCALES	
N/A	

TITLE
Proposed Disabled Persons'
Parking Place
In front of 11-13 First Avenue
Uddingston

DRAWING No	TMS064
FILE No	TMS064/2231
PROJECT No	TMS064
DATE ISSUED	Apr 21