

NORTH LANARKSHIRE COUNCIL
Enterprise & Communities
Infrastructure and Transportation
Transportation Engineering

Reproduced by permission of Ordnance Survey
on behalf of HMSO. © Crown copyright
and database right 2023.
All rights reserved. Ordnance Survey
Licence number **AC0000819817**

REV	DESCRIPTION	DRWN	CHKD	DATE

PROJECT TITLE
RT-23-062 Signing & Lining Contract
DRAWING TITLE
23 Gateside Road Wishaw

DRAWN BY DL	DATE DRAWN 09/01/2025
SCALE NTS	CHECKED BY DH
DRAWING NUMBER	APPROVED BY DH



NORTH LANARKSHIRE COUNCIL
Enterprise & Communities
Infrastructure and Transportation
Transportation Engineering

Reproduced by permission of Ordnance Survey
on behalf of HMSO. © Crown copyright
and database right 2023.
All rights reserved. Ordnance Survey
Licence number **AC0000819817**

REV	DESCRIPTION	DRWN	CHKD	DATE


PROJECT TITLE

**RT-23-062
Signing & Lining Contract**

DRAWING TITLE

**33 York Street
Wishaw**

DRAWN BY DL	DATE DRAWN 09/01/2025
SCALE NTS	CHECKED BY DH
DRAWING NUMBER	APPROVED BY DH

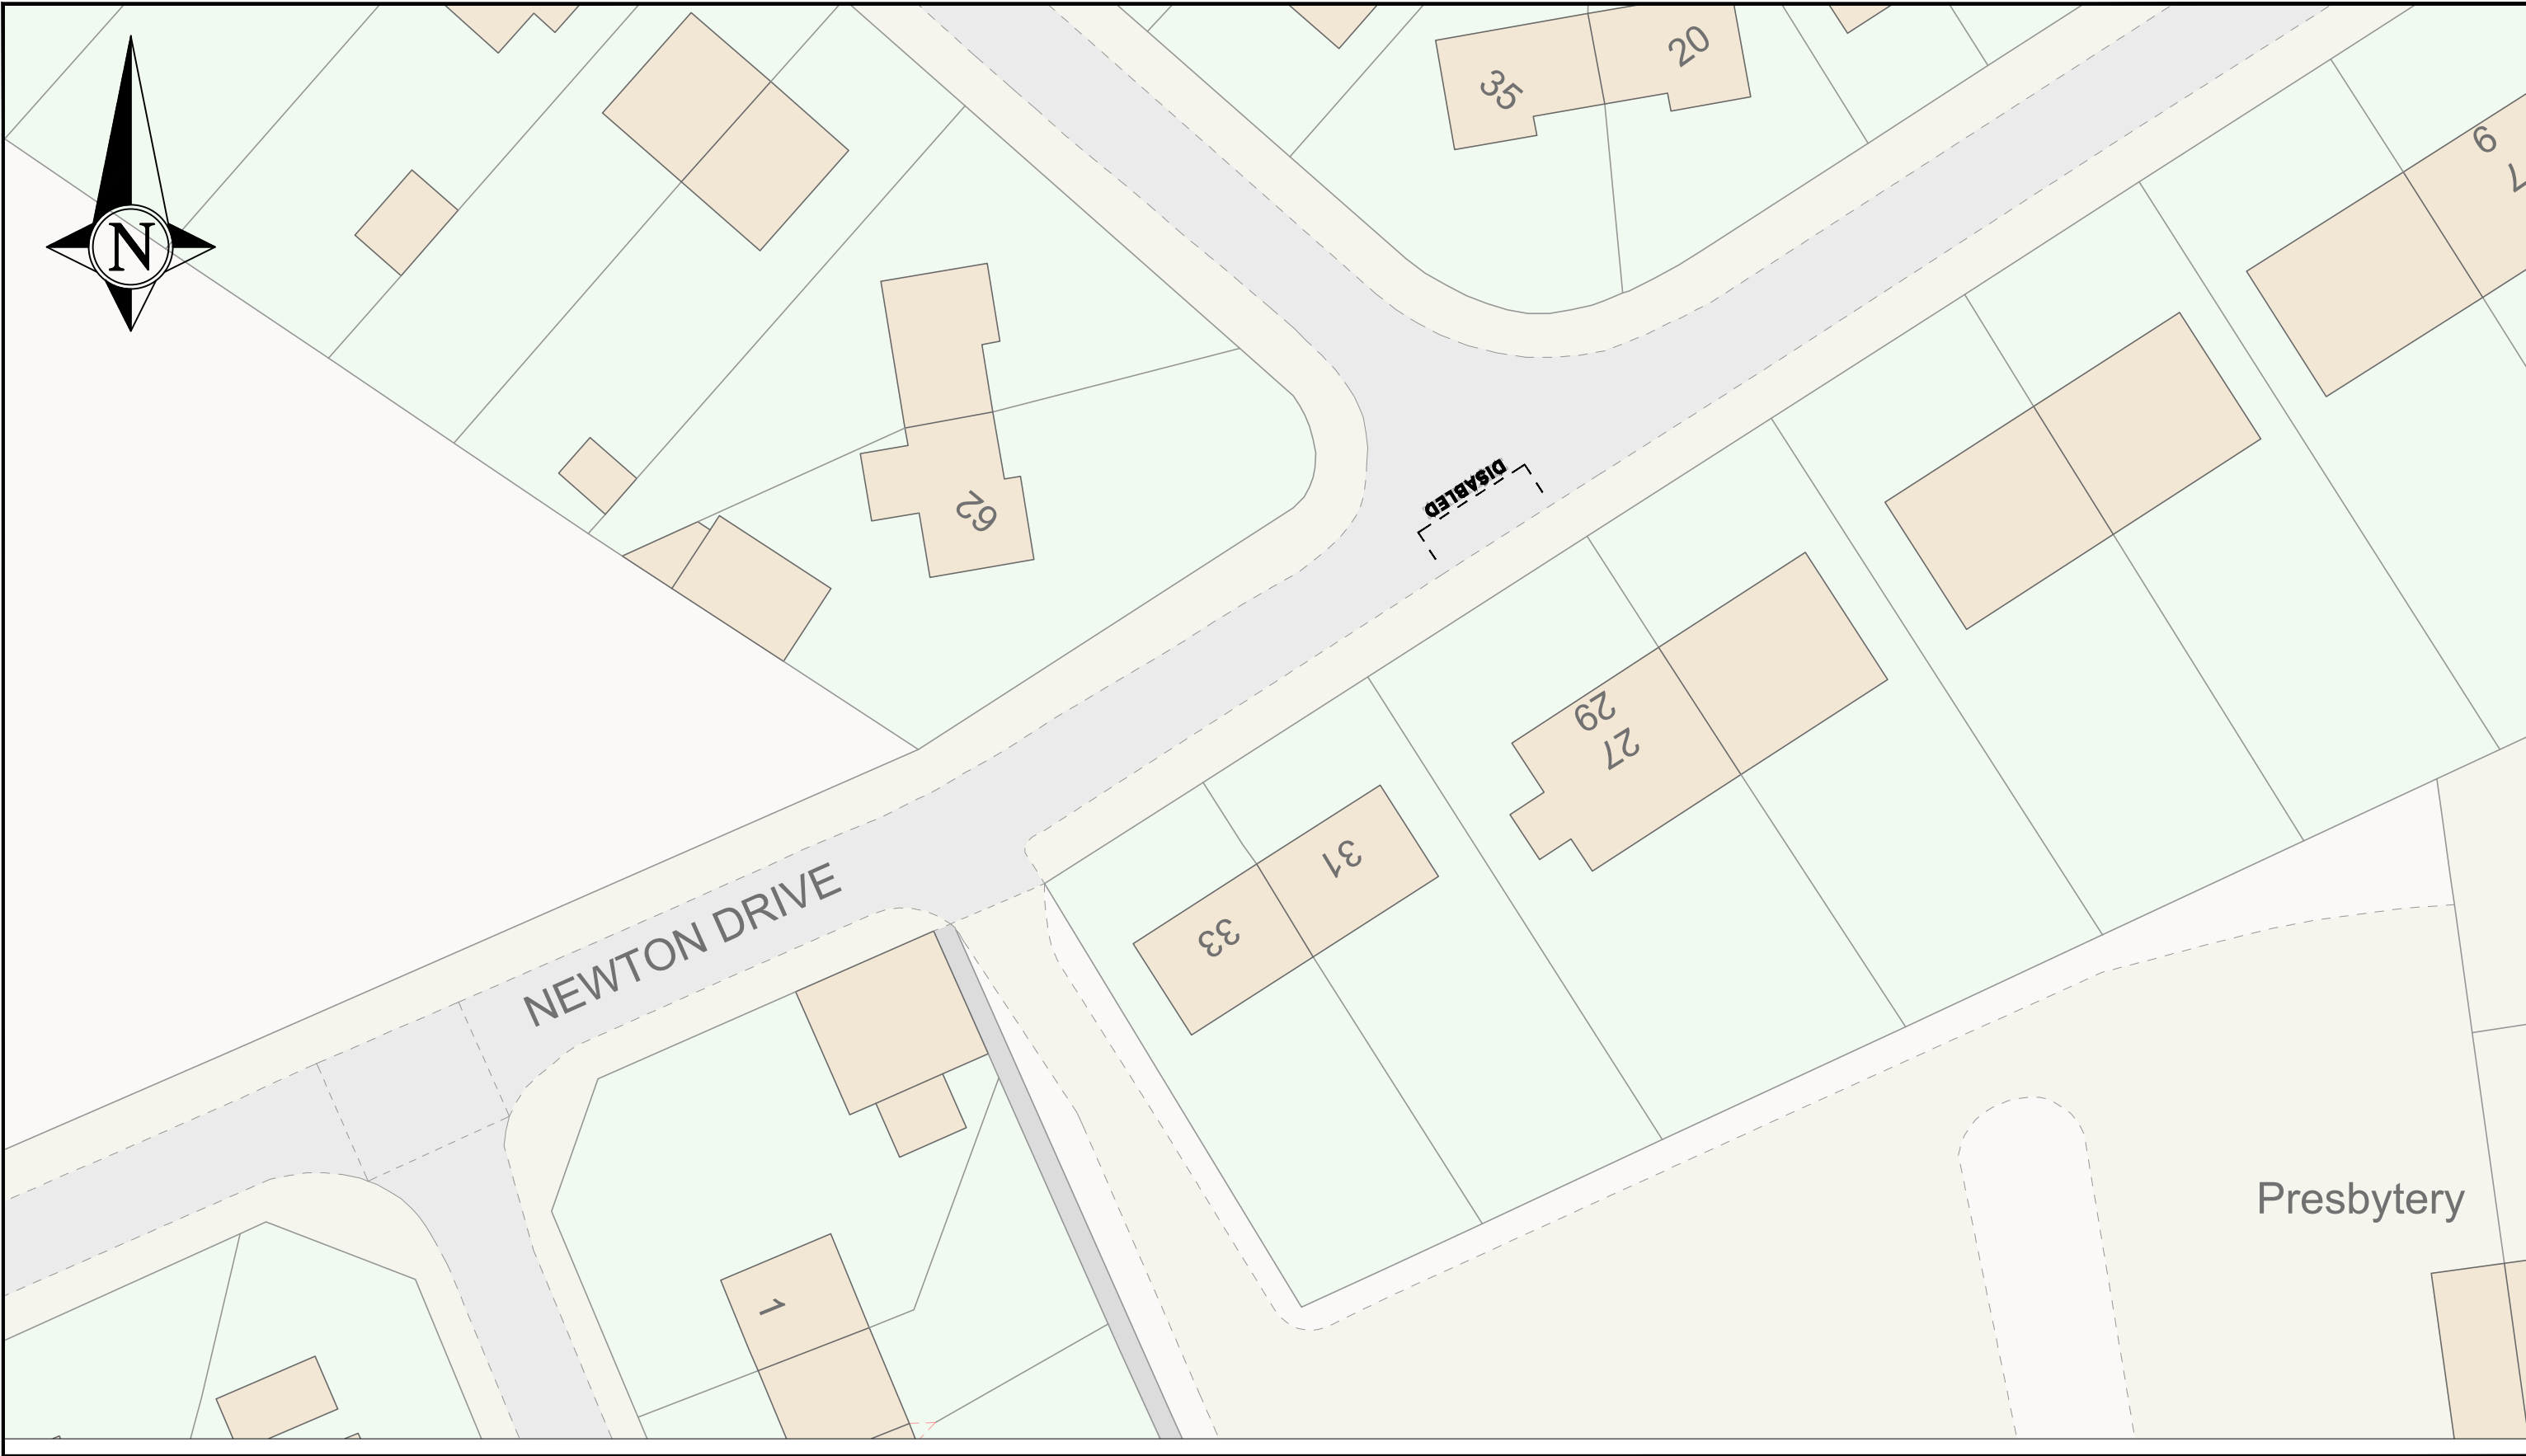


NORTH LANARKSHIRE COUNCIL
Enterprise & Communities
Infrastructure and Transportation
Transportation Engineering

Reproduced by permission of Ordnance Survey
on behalf of HMSO. © Crown copyright
and database right 2023.
All rights reserved. Ordnance Survey
Licence number **AC0000819817**

REV	DESCRIPTION	DRWN	CHKD	DATE

PROJECT TITLE
RT-23-062 Signing & Lining Contract
DRAWING TITLE
27 Newton Drive Wishaw

DRAWN BY DL	DATE DRAWN 09/01/2025
SCALE NTS	CHECKED BY DH
DRAWING NUMBER	APPROVED BY DH

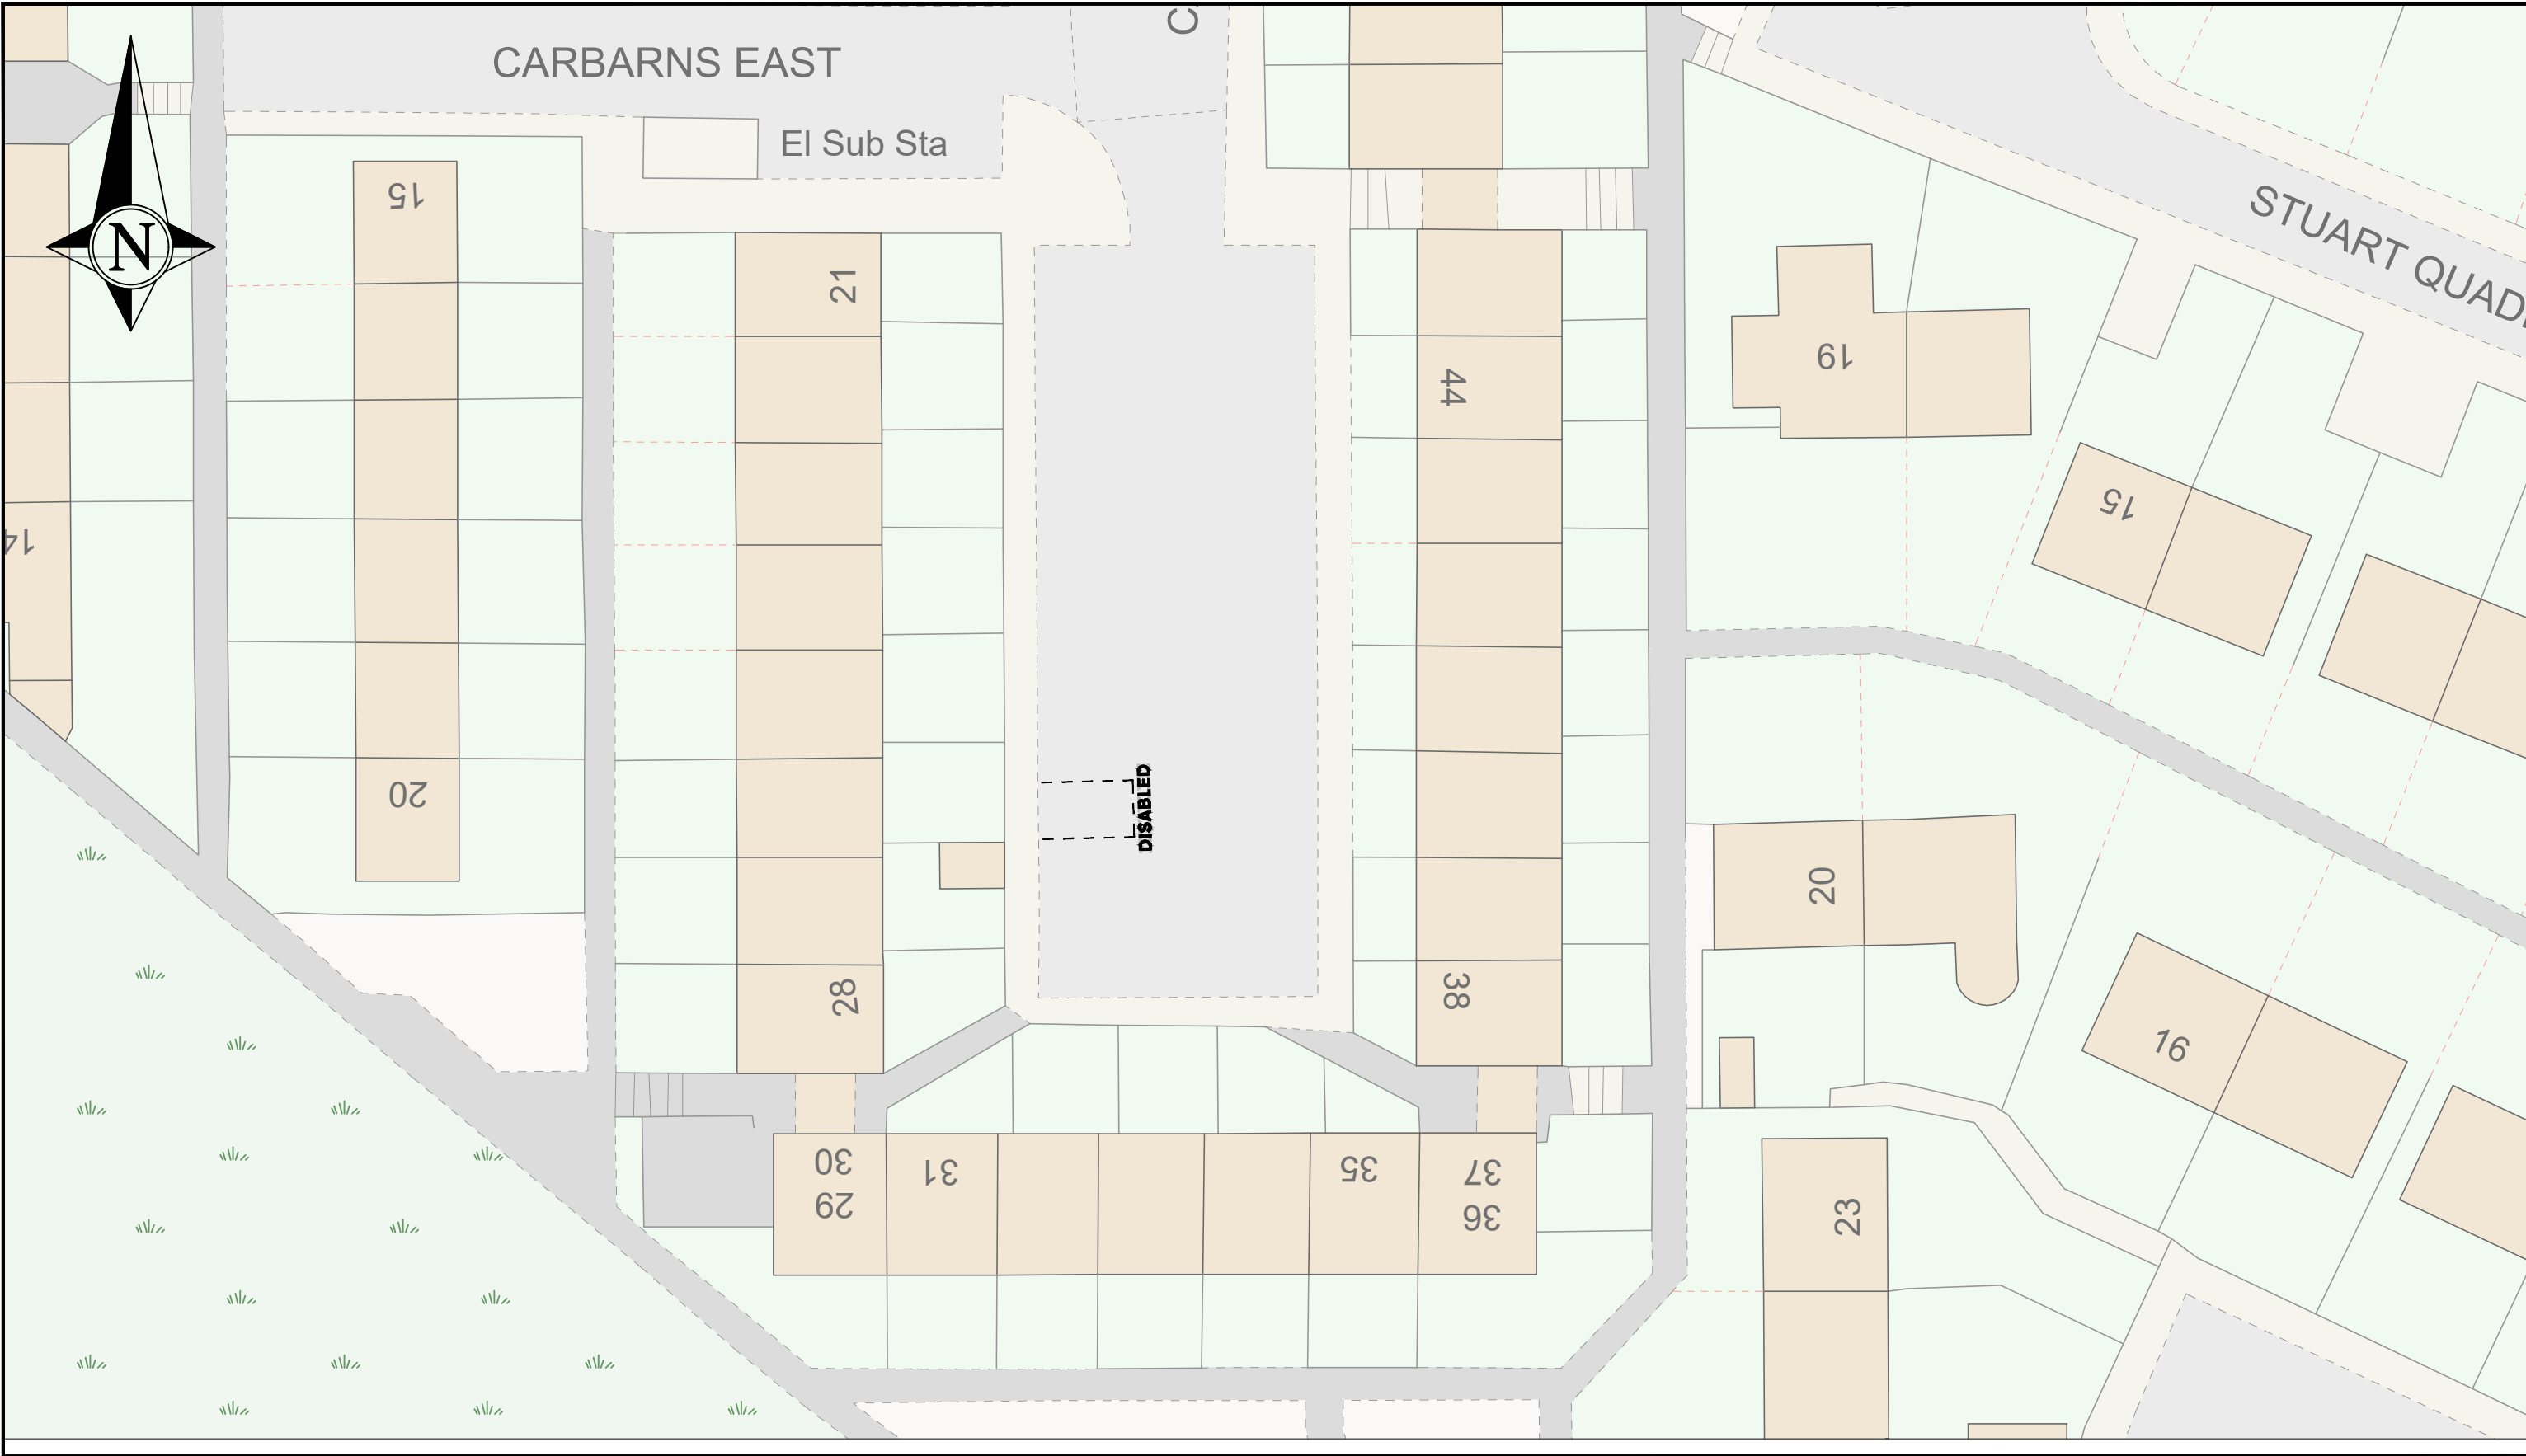

NORTH LANARKSHIRE COUNCIL
Enterprise & Communities
Infrastructure and Transportation
Transportation Engineering


Reproduced by permission of Ordnance Survey
on behalf of HMSO. © Crown copyright
and database right 2023.
All rights reserved. Ordnance Survey
Licence number **AC0000819817**


REV	DESCRIPTION	DRWN	CHKD	DATE

PROJECT TITLE
**RT-23-062
Signing & Lining Contract**

DRAWING TITLE
**26 Carbains East
Wishaw**

DRAWN BY DL	DATE DRAWN 09/01/2025
SCALE NTS	CHECKED BY DH
DRAWING NUMBER	APPROVED BY DH

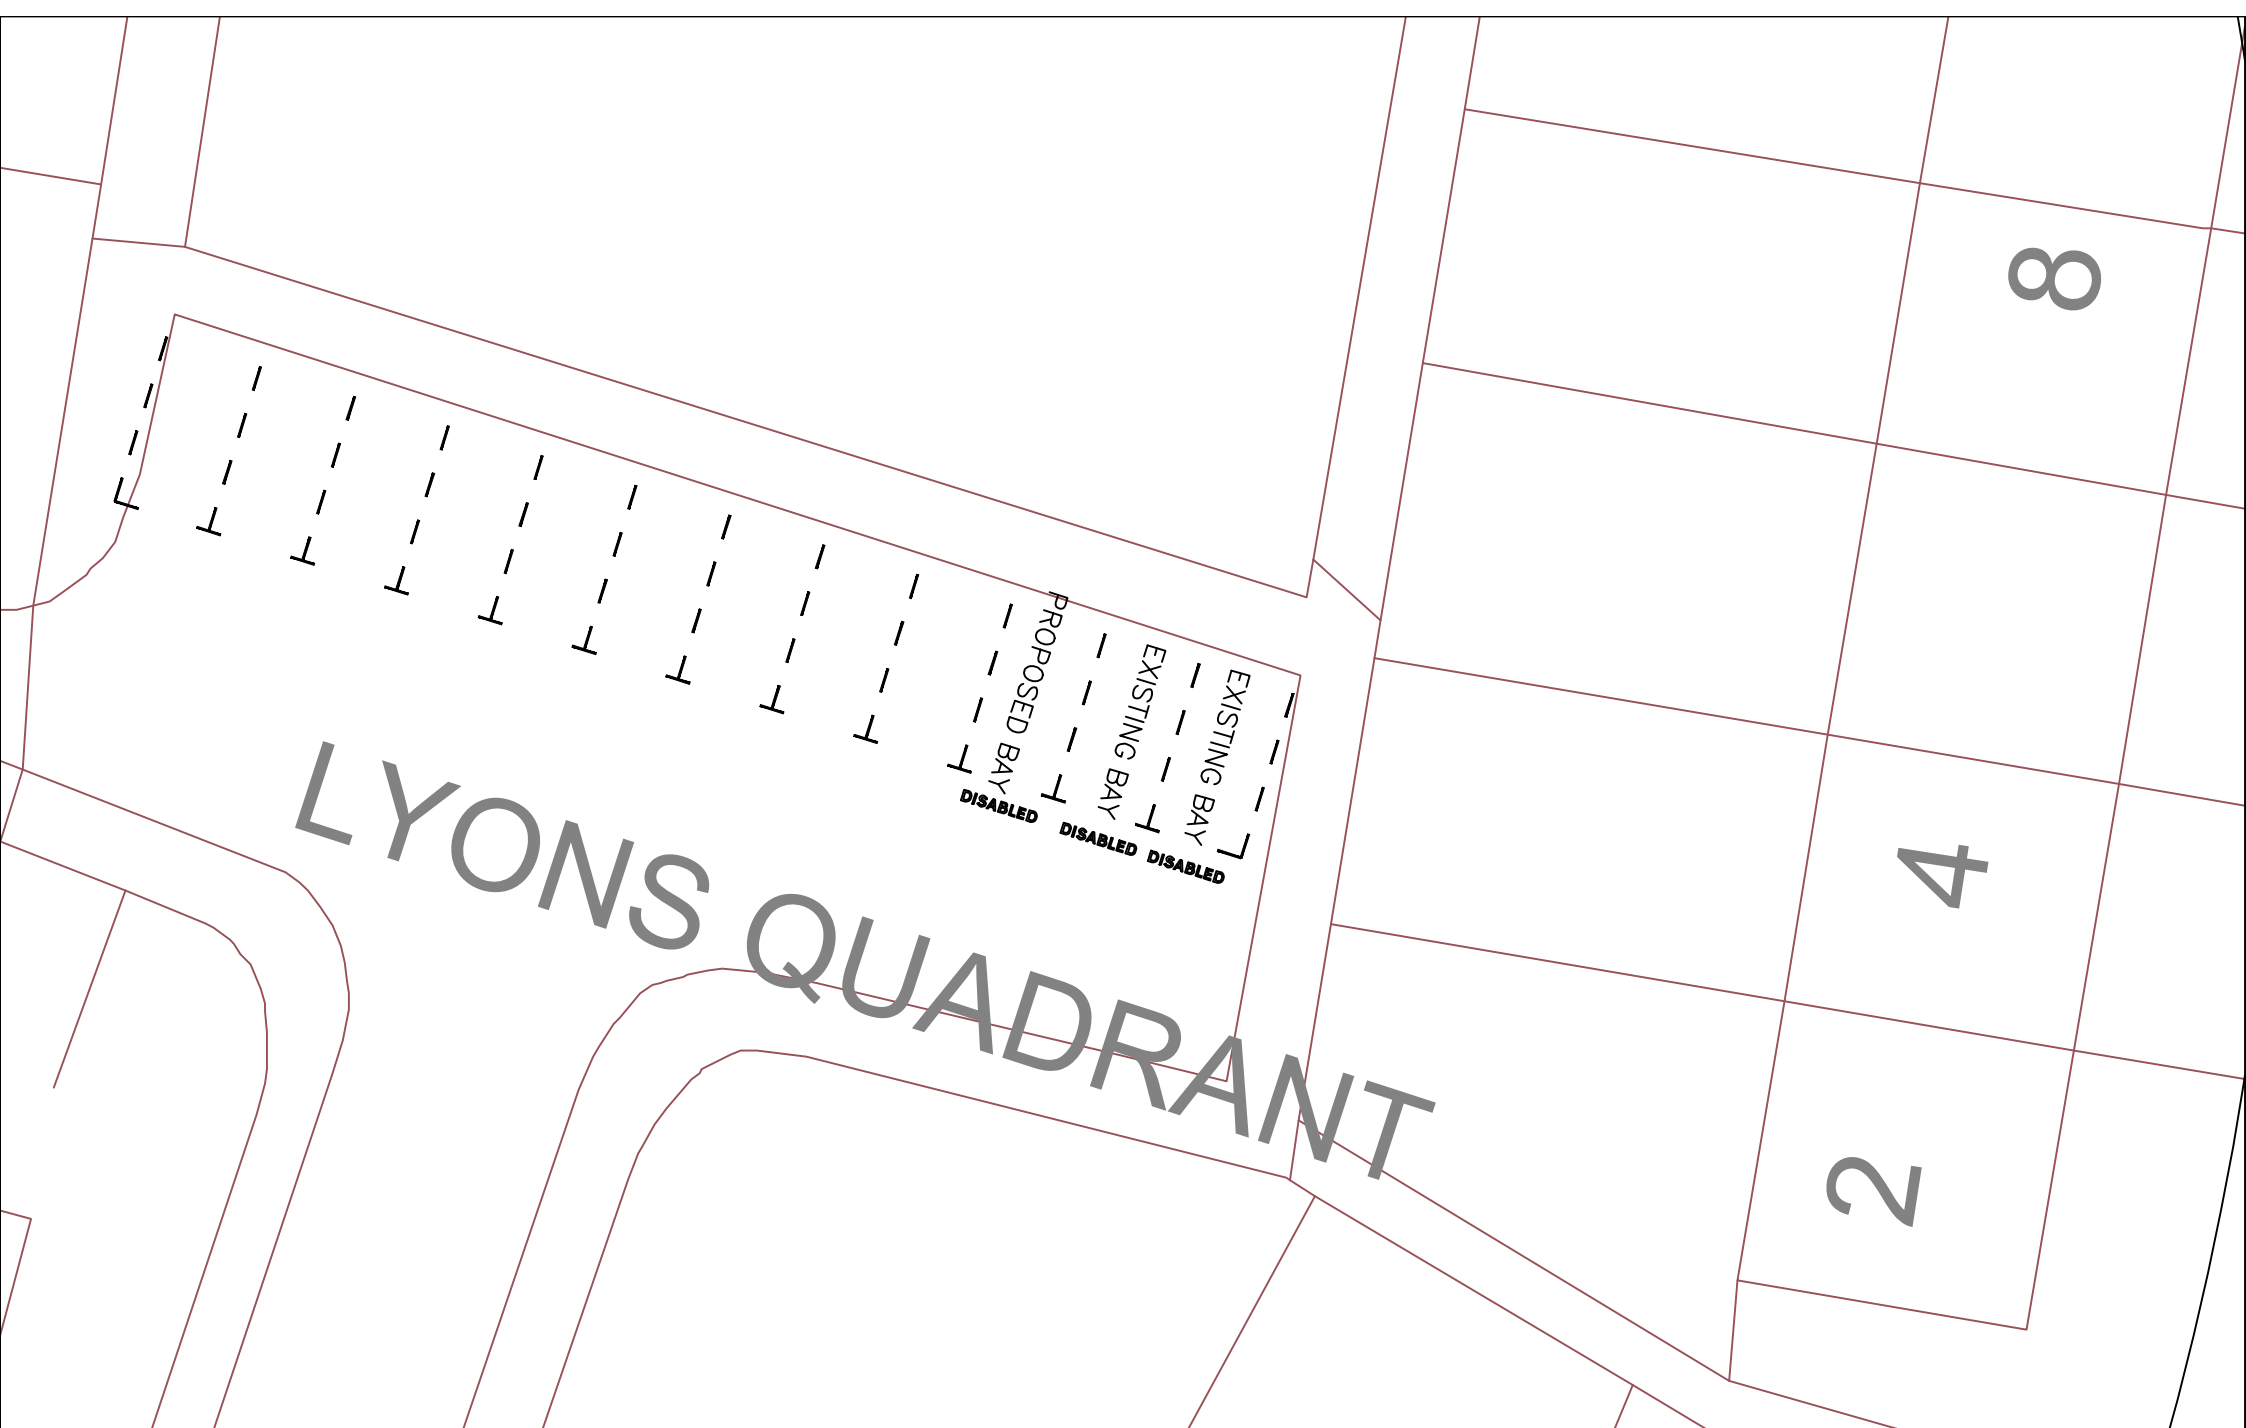

 <div>North Lanarkshire Council</div>	ENVIRONMENTAL SERVICES ROADS PROJECTS (SOUTHERN) FLEMING HOUSE 2 TRYST ROAD CUMBERNAULD G67 1JW Tel: 01698 274274 Fax: 01698 302118	SUFFIX	DATE	REVISIONS	INIT.	DRAWN BY CHECKED BY INIT. BA GW N/A	TITLE Proposed Disabled Persons' Parking Place West of 4 Lyons Quadrant (3) Wishaw	DRAWING No TMS064
								FILE No TMS064/2204
								PROJECT No TMS064
								DATE ISSUED Apr 21