


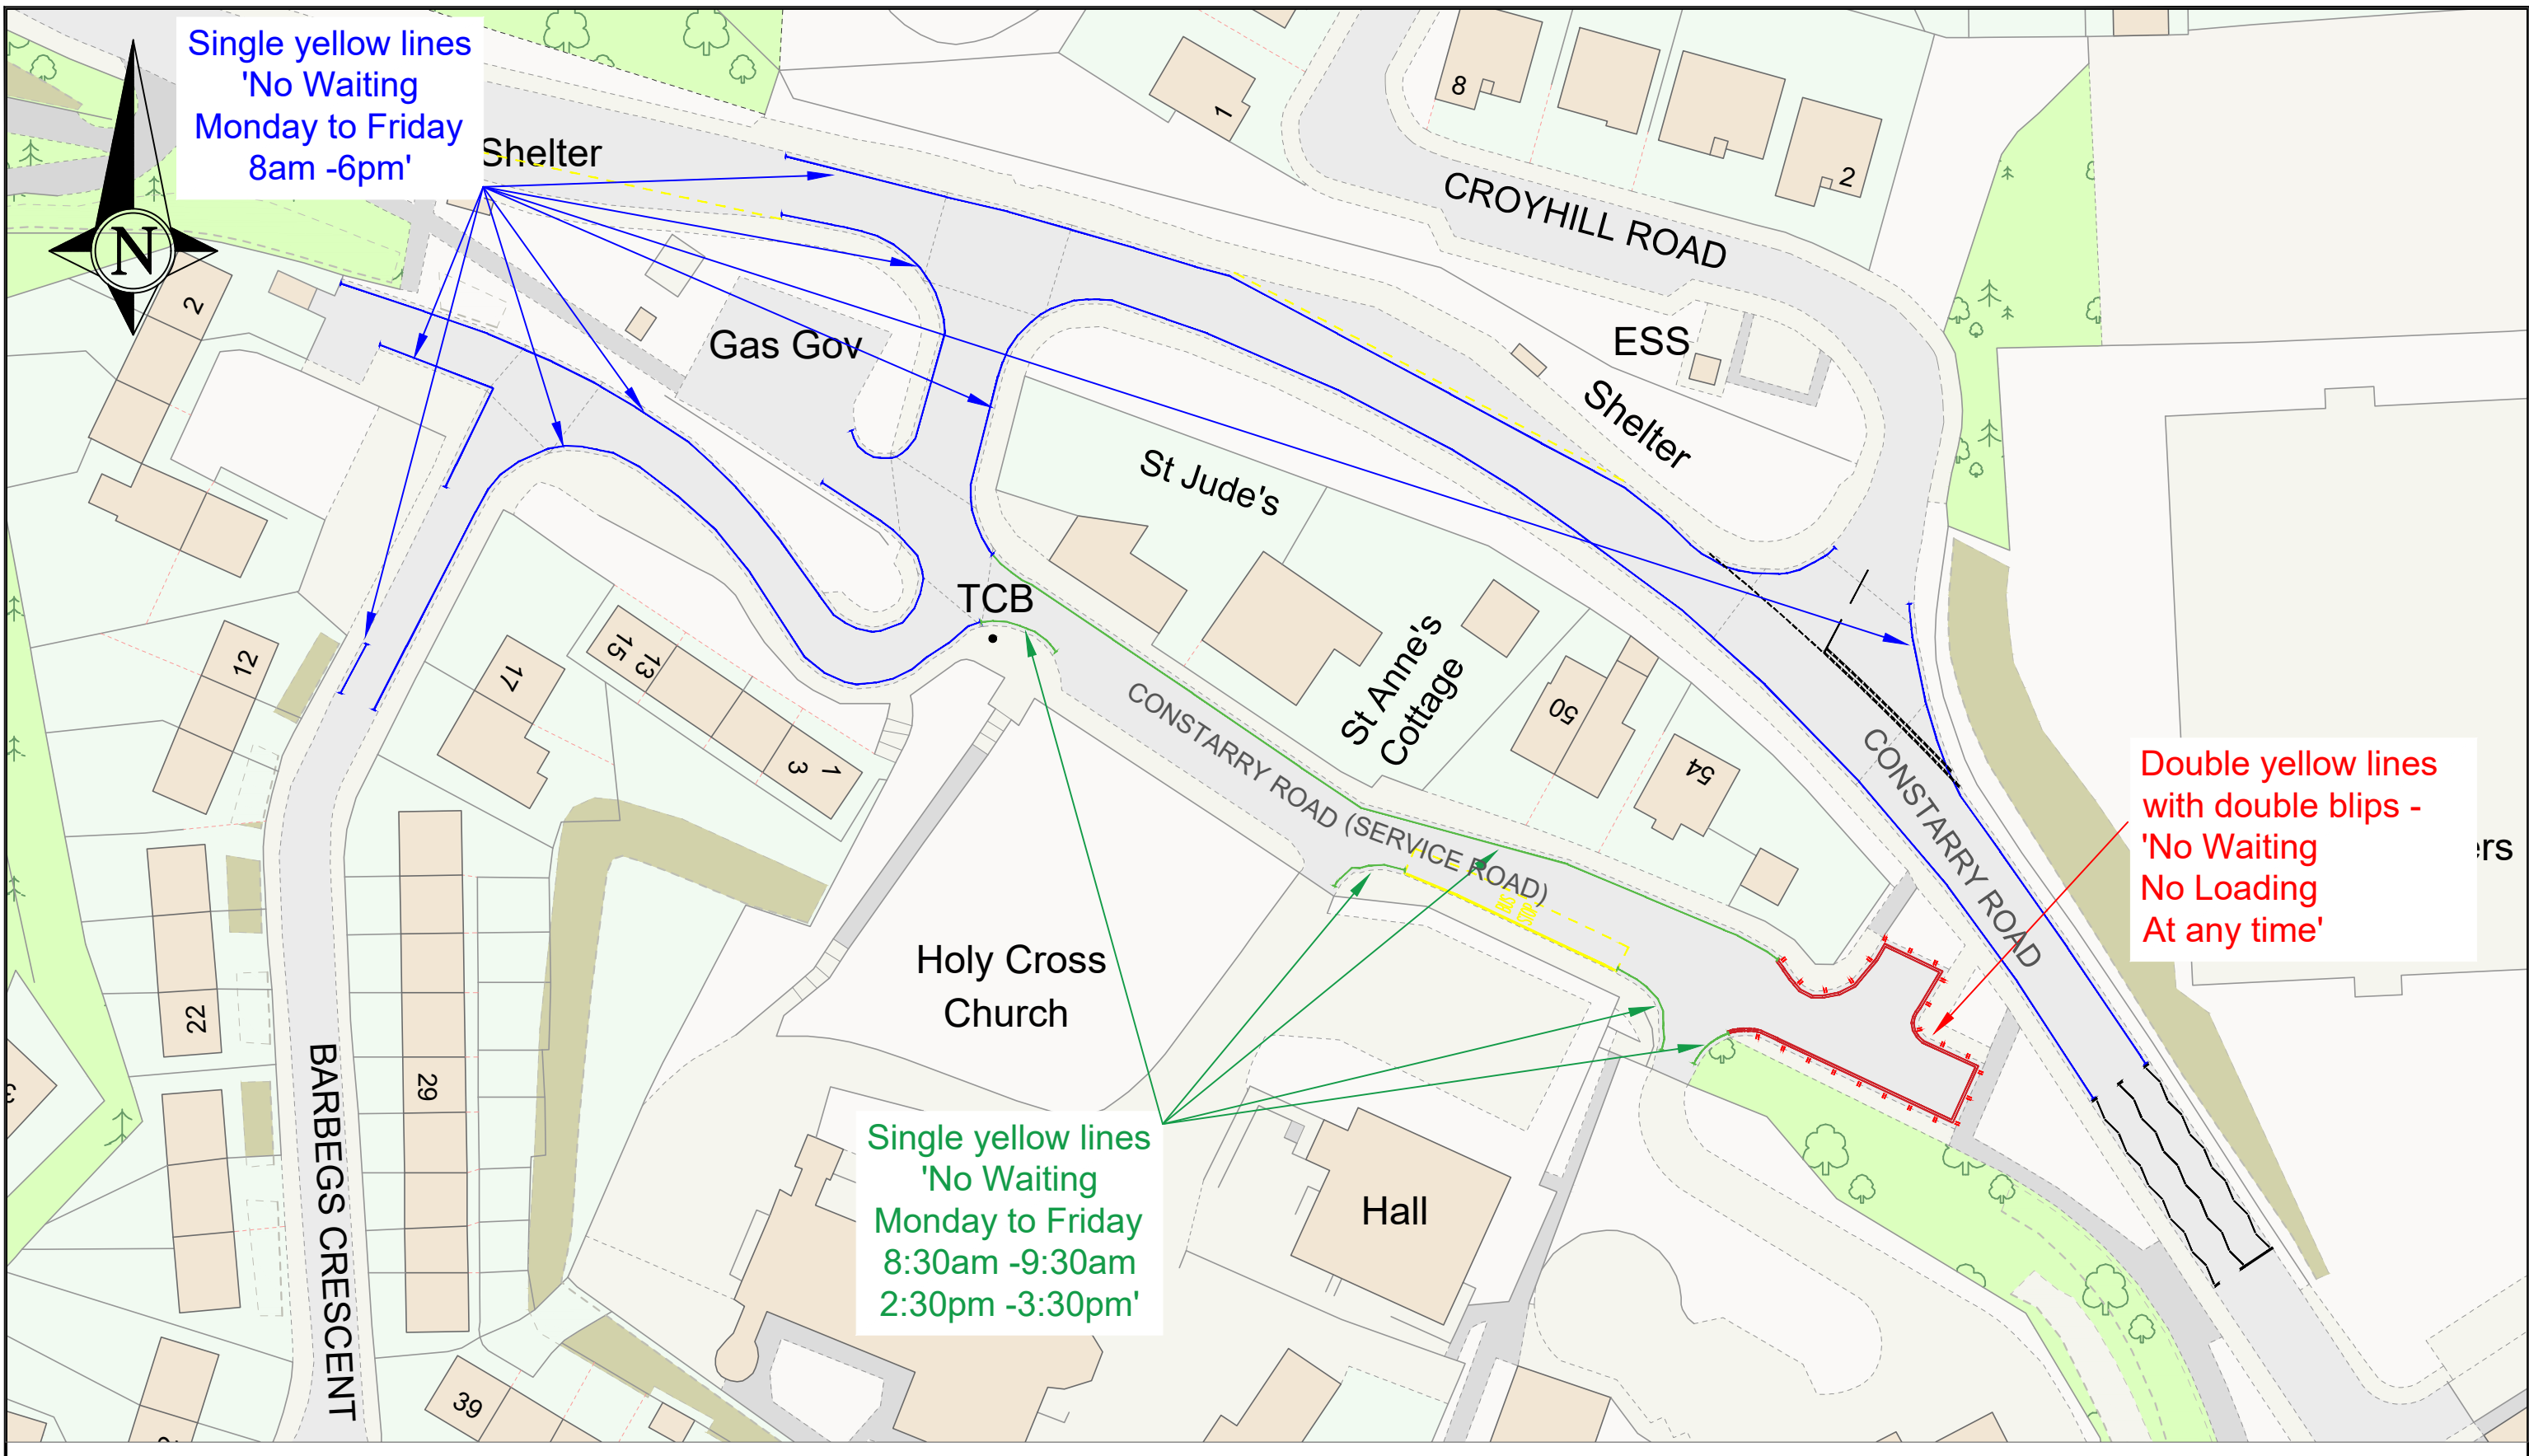

NORTH LANARKSHIRE COUNCIL
Enterprise & Communities
Infrastructure and Transportation
Transportation Engineering

Reproduced by permission of Ordnance Survey
on behalf of HMSO. © Crown copyright
and database right 2024.
All rights reserved. Ordnance Survey
Licence number **AC0000819817**

REV	DESCRIPTION	DRWN	CHKD	DATE

PROJECT TITLE RT-25-018 Constarry Road Waiting Restrictions
DRAWING TITLE Enforceable Road Markings

DRAWN BY FS	DATE DRAWN Nov 2025
SCALE NTS	CHECKED BY SCo
DRAWING NUMBER RT-25-018	APPROVED BY SC