


REV	DESCRIPTION	DRAWN BY	CHECKED	DATE

PROJECT TITLE
DPPP

DRAWING TITLE
Proposed Disabled Bay
Immediately in front of
1c Aitchison Street
Airdrie

DRAWN BY DB	DATE DRAWN May 23
SCALE NTS	CHECKED BY AA
DRAWING NUMBER	APPROVED BY

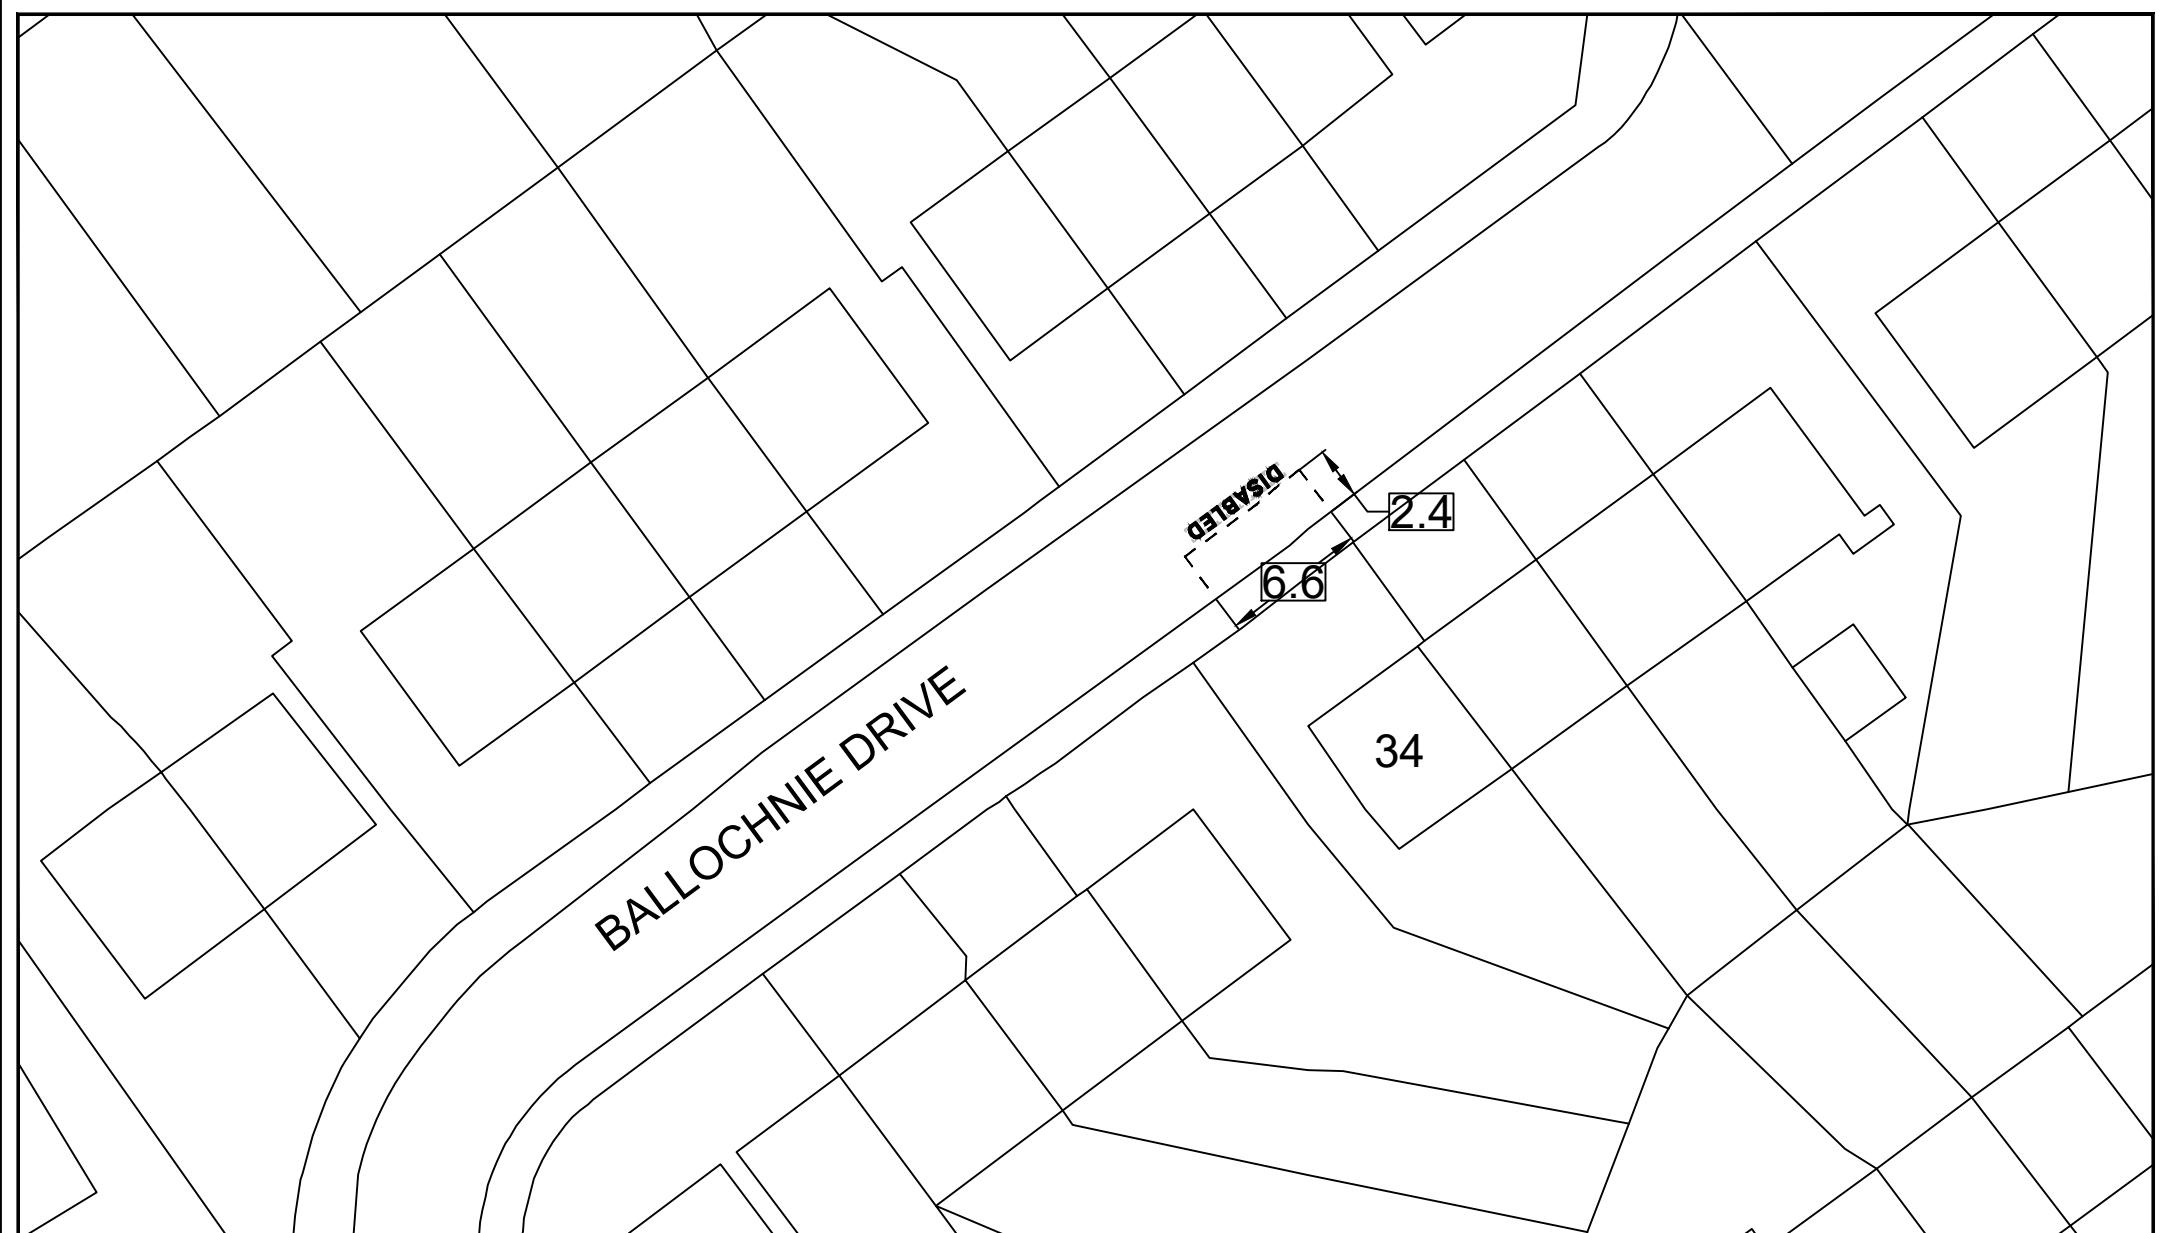


NORTH LANARKSHIRE COUNCIL
Enterprise & Communities
Infrastructure and Transportation
Transportation Engineering

Reproduced by permission of Ordnance Survey
on behalf of HMSO. © Crown copyright and
database right 2021.
All rights reserved. Ordnance Survey Licence
number 100023396

REV	DESCRIPTION	DRAWN BY	CHECKED	DATE

PROJECT TITLE	DPPP
DRAWING TITLE	Proposed Disabled Bay Immediately in front of 34 Ballochnie Drive Plains

DRAWN BY	DB	DATE DRAWN	Feb 23
SCALE	NTS	CHECKED BY	AA
DRAWING NUMBER		APPROVED BY	

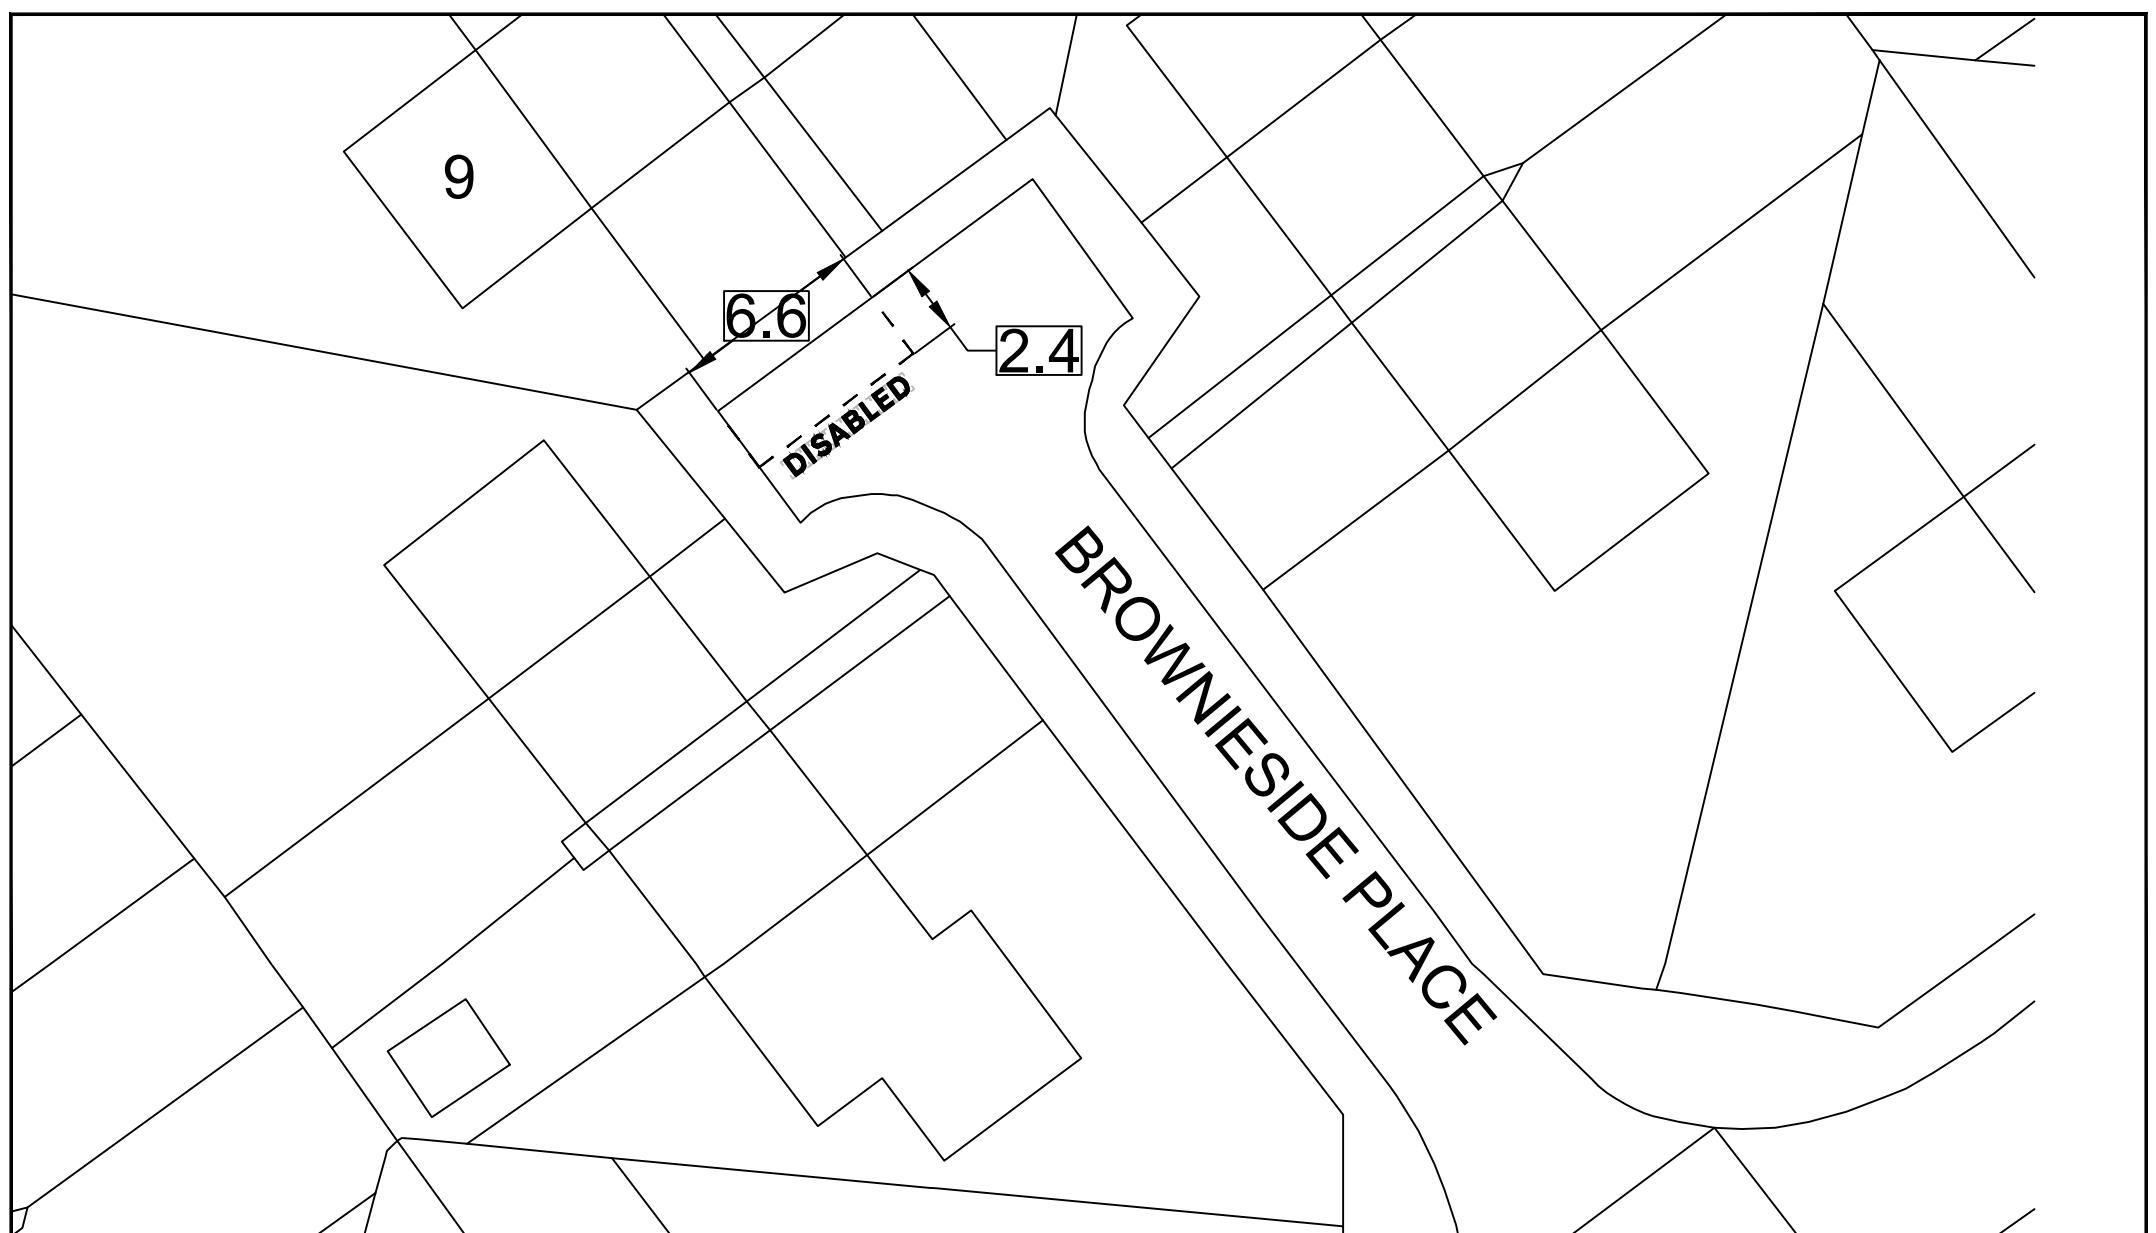**NORTH LANARKSHIRE COUNCIL**


Enterprise & Communities
Infrastructure and Transportation
Transportation Engineering

Reproduced by permission of Ordnance Survey
on behalf of HMSO. © Crown copyright and
database right 2021.
All rights reserved. Ordnance Survey Licence
number 100023396

REV	DESCRIPTION	DRAWN BY	CHECKED	DATE

PROJECT TITLE	DPPP
DRAWING TITLE	Proposed Disabled Bay Immediately in front of 11 Brownieside Place Plains

DRAWN BY	DB	DATE DRAWN	Mar 23
SCALE	NTS	CHECKED BY	AA
DRAWING NUMBER		APPROVED BY	

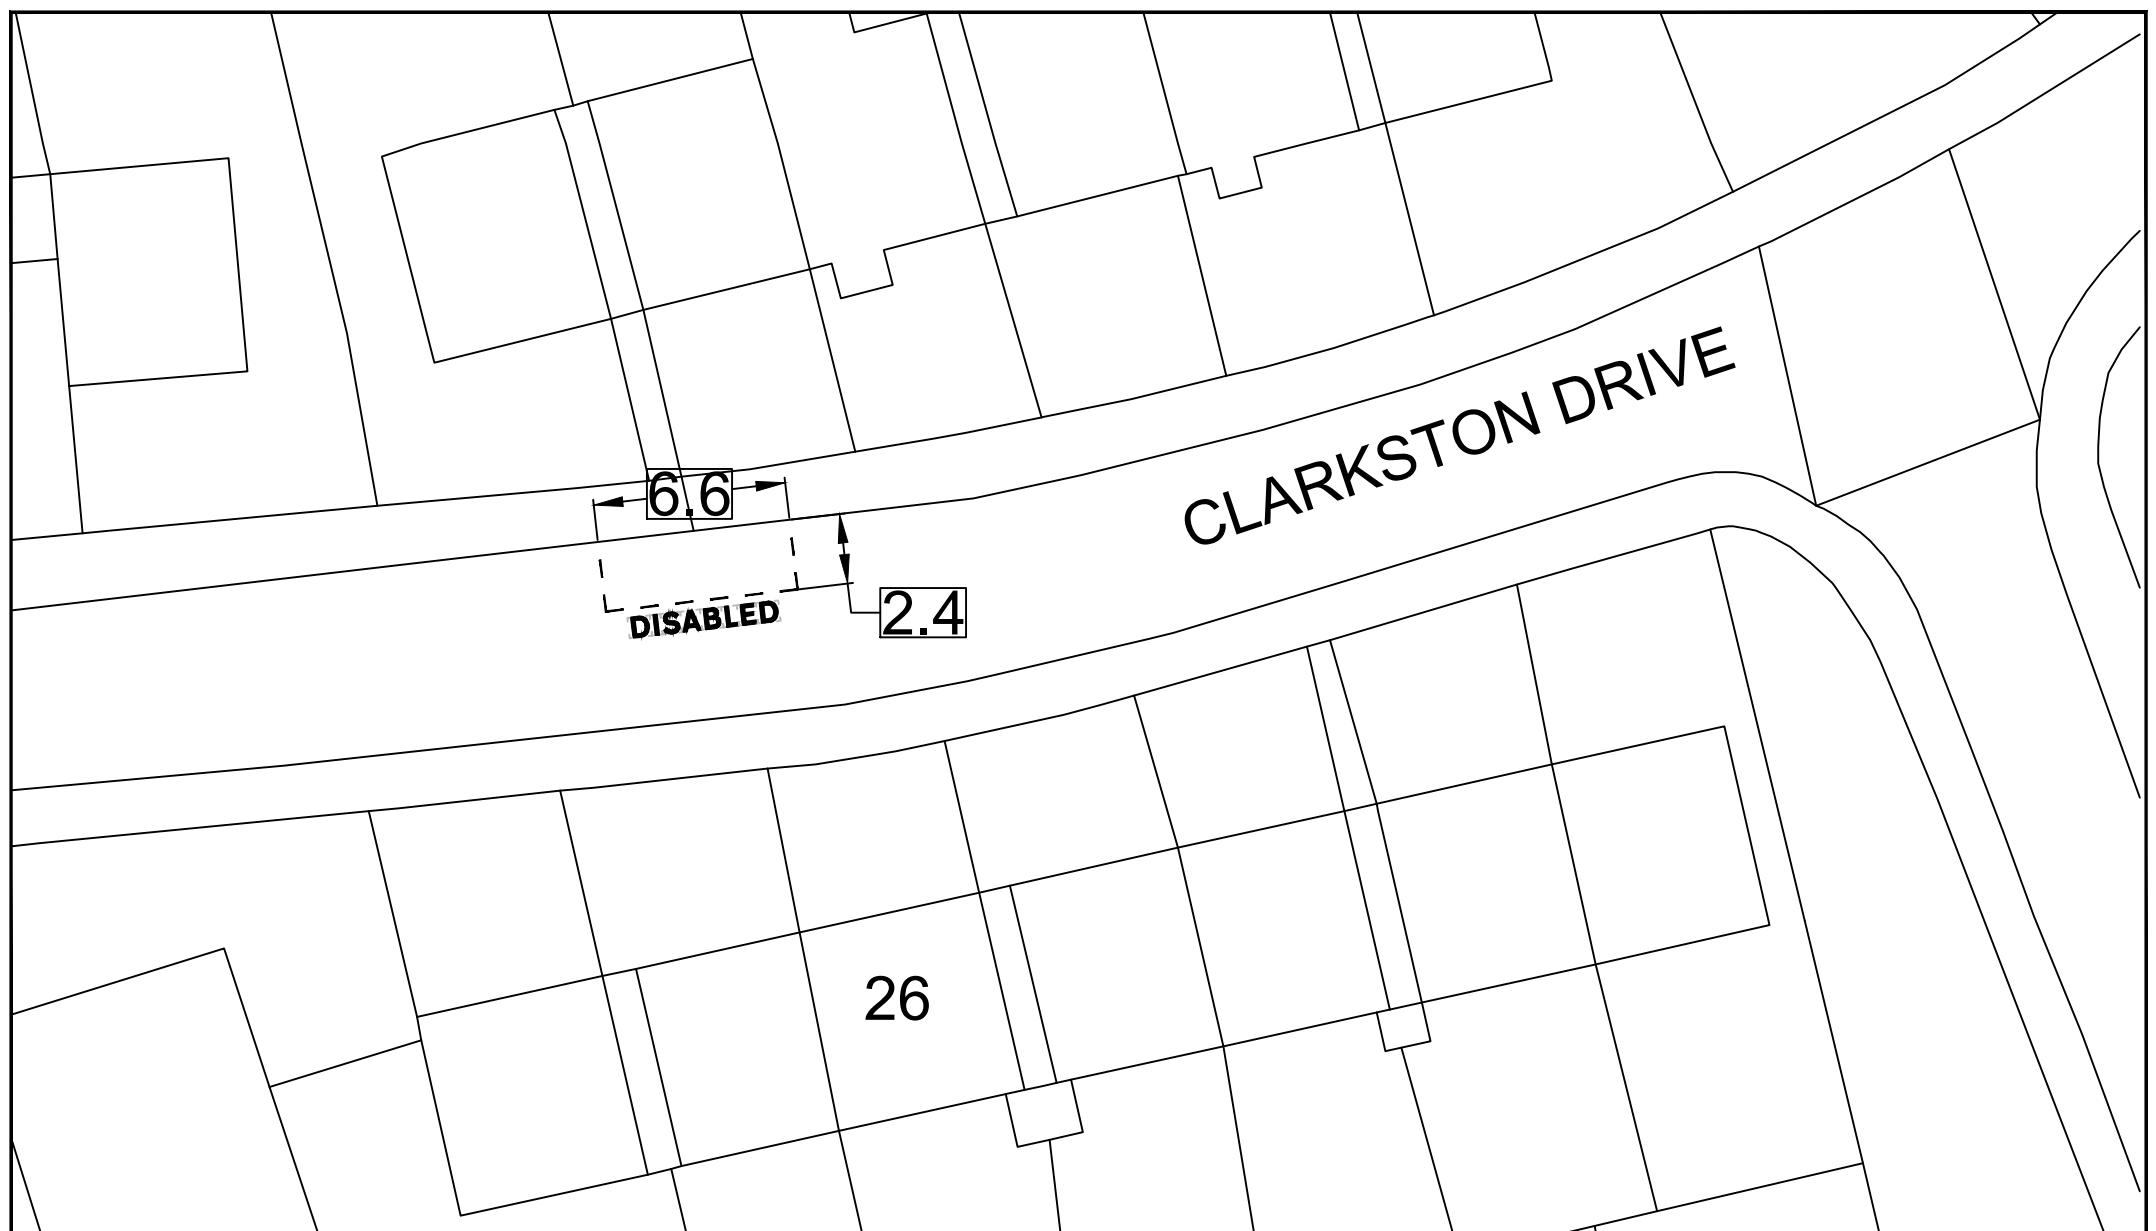

NORTH LANARKSHIRE COUNCIL Enterprise & Communities Infrastructure and Transportation Transportation Engineering
Reproduced by permission of Ordnance Survey on behalf of HMSO. © Crown copyright and database right 2021. All rights reserved. Ordnance Survey Licence number 100023396

REV	DESCRIPTION	DRAWN BY	CHECKED	DATE

PROJECT TITLE	DPPP
DRAWING TITLE	Proposed Disabled Bay North west of 26 Clarkston Drive Airdrie


DRAWN BY	DB	DATE DRAWN	Mar 23
SCALE	NTS	CHECKED BY	AA
DRAWING NUMBER		APPROVED BY	



NORTH LANARKSHIRE COUNCIL
Enterprise & Communities
Infrastructure and Transportation
Transportation Engineering

Reproduced by permission of Ordnance Survey
on behalf of HMSO. © Crown copyright and
database right 2021.
All rights reserved. Ordnance Survey Licence
number 100023396

REV	DESCRIPTION	DRAWN BY	CHECKED	DATE	PROJECT TITLE	DRAWN BY	DATE DRAWN
					DPPP	DB	Feb 23
					DRAWING TITLE Proposed Disabled Bay Immediately in front of 56 Fir View Calderbank	NTS	CHECKED BY AA
					DRAWING NUMBER		APPROVED BY

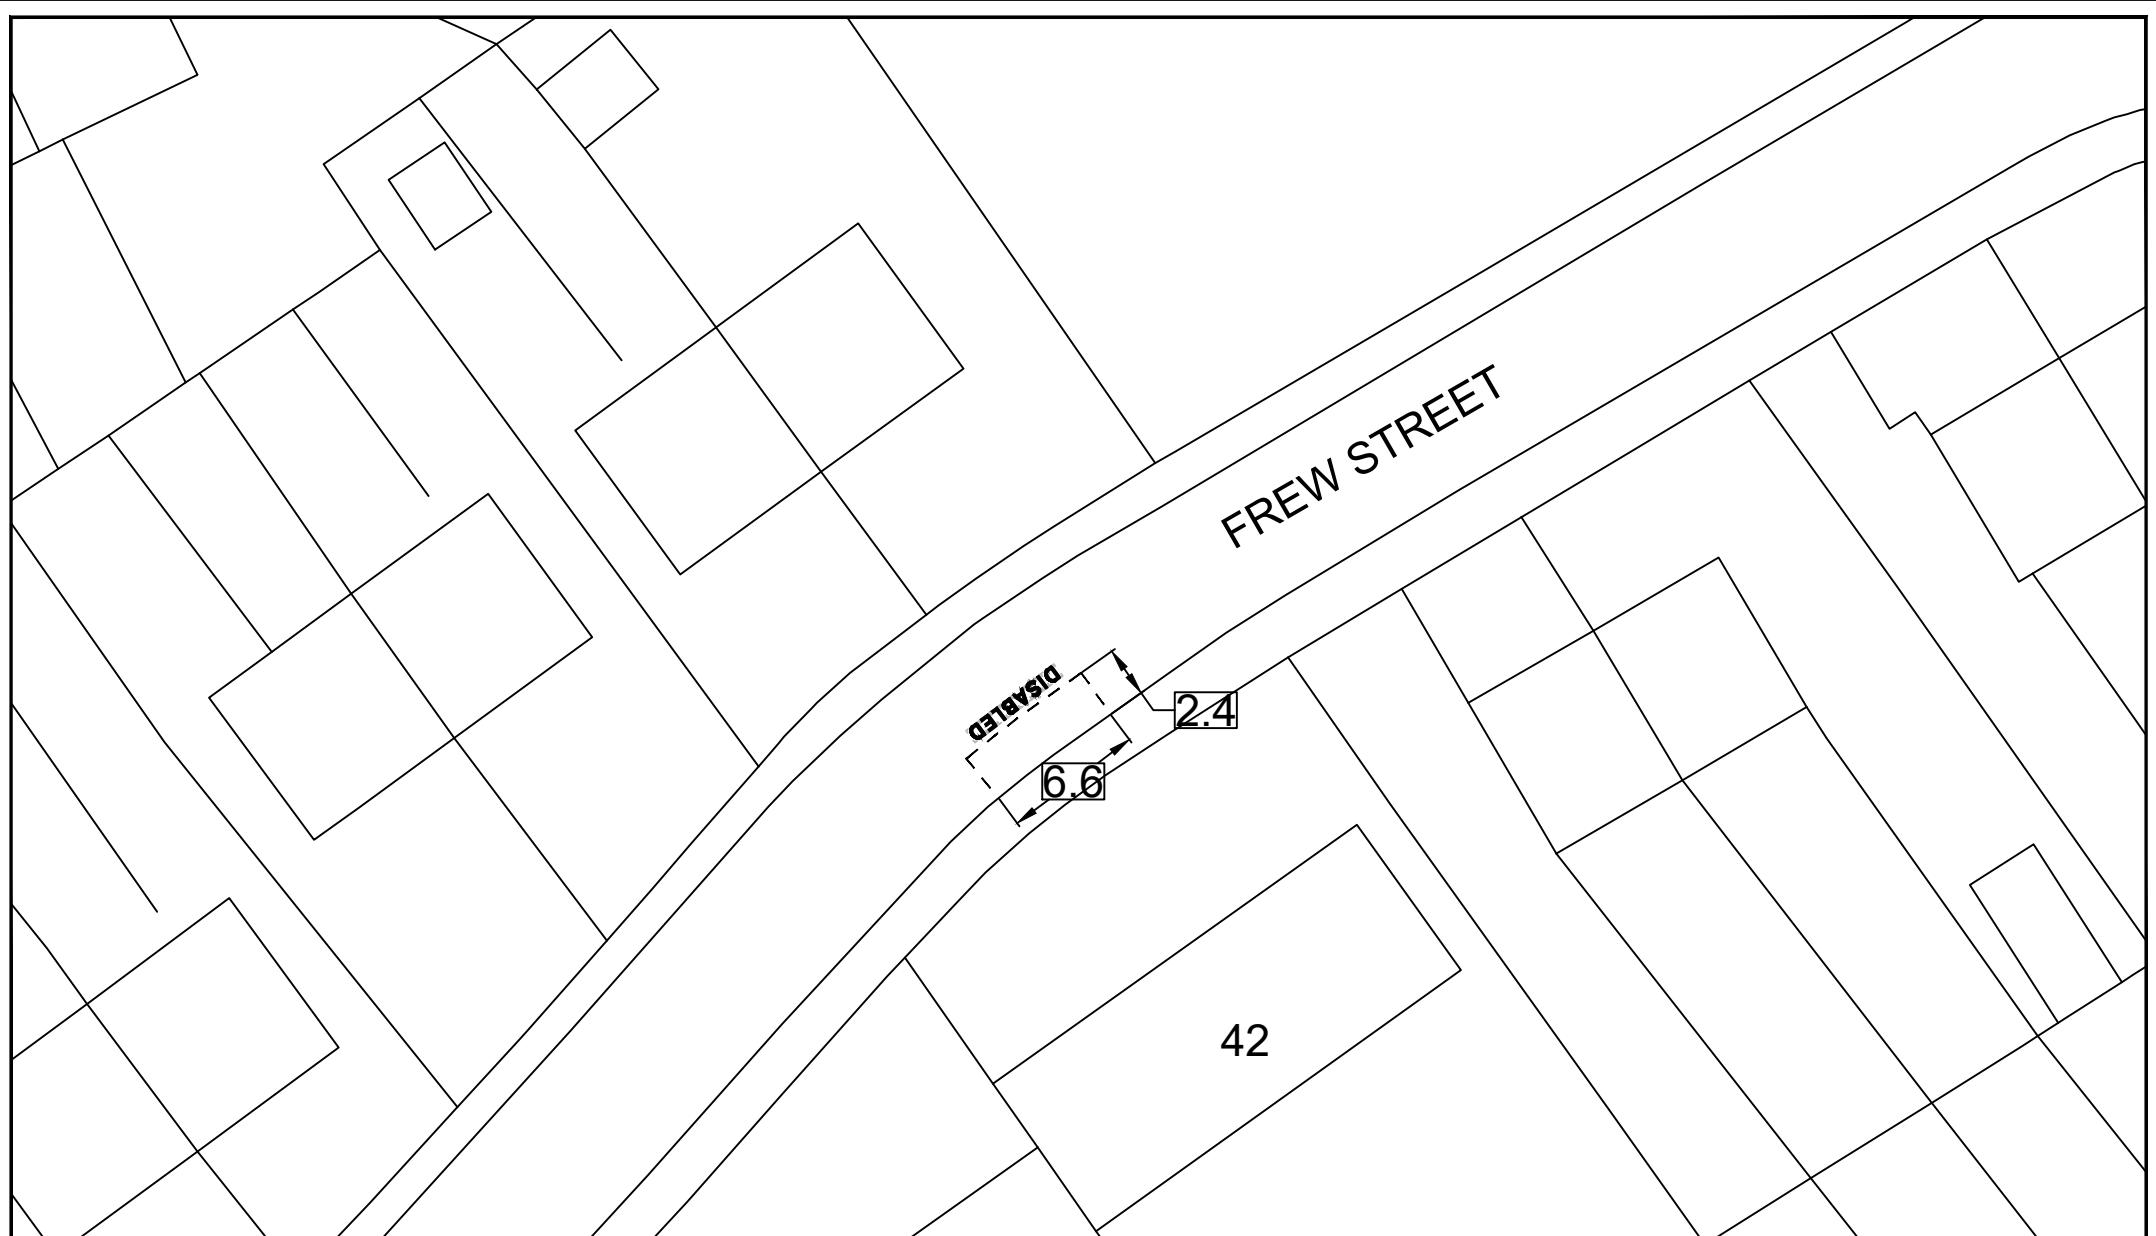**NORTH LANARKSHIRE COUNCIL**



Enterprise & Communities
Infrastructure and Transportation
Transportation Engineering

Reproduced by permission of Ordnance Survey
on behalf of HMSO. © Crown copyright and
database right 2021.
All rights reserved. Ordnance Survey Licence
number 100023396

REV	DESCRIPTION	DRAWN BY	CHECKED	DATE

PROJECT TITLE	DPPP
DRAWING TITLE	Proposed Disabled Bay Immediately in front of 42 Frew Street Airdrie

DRAWN BY	DB	DATE DRAWN	Feb 23
SCALE	NTS	CHECKED BY	AA
DRAWING NUMBER		APPROVED BY	

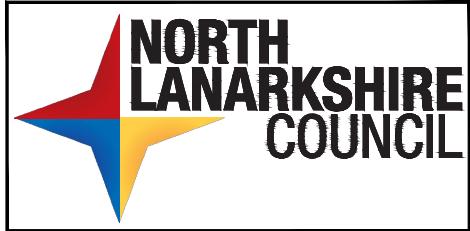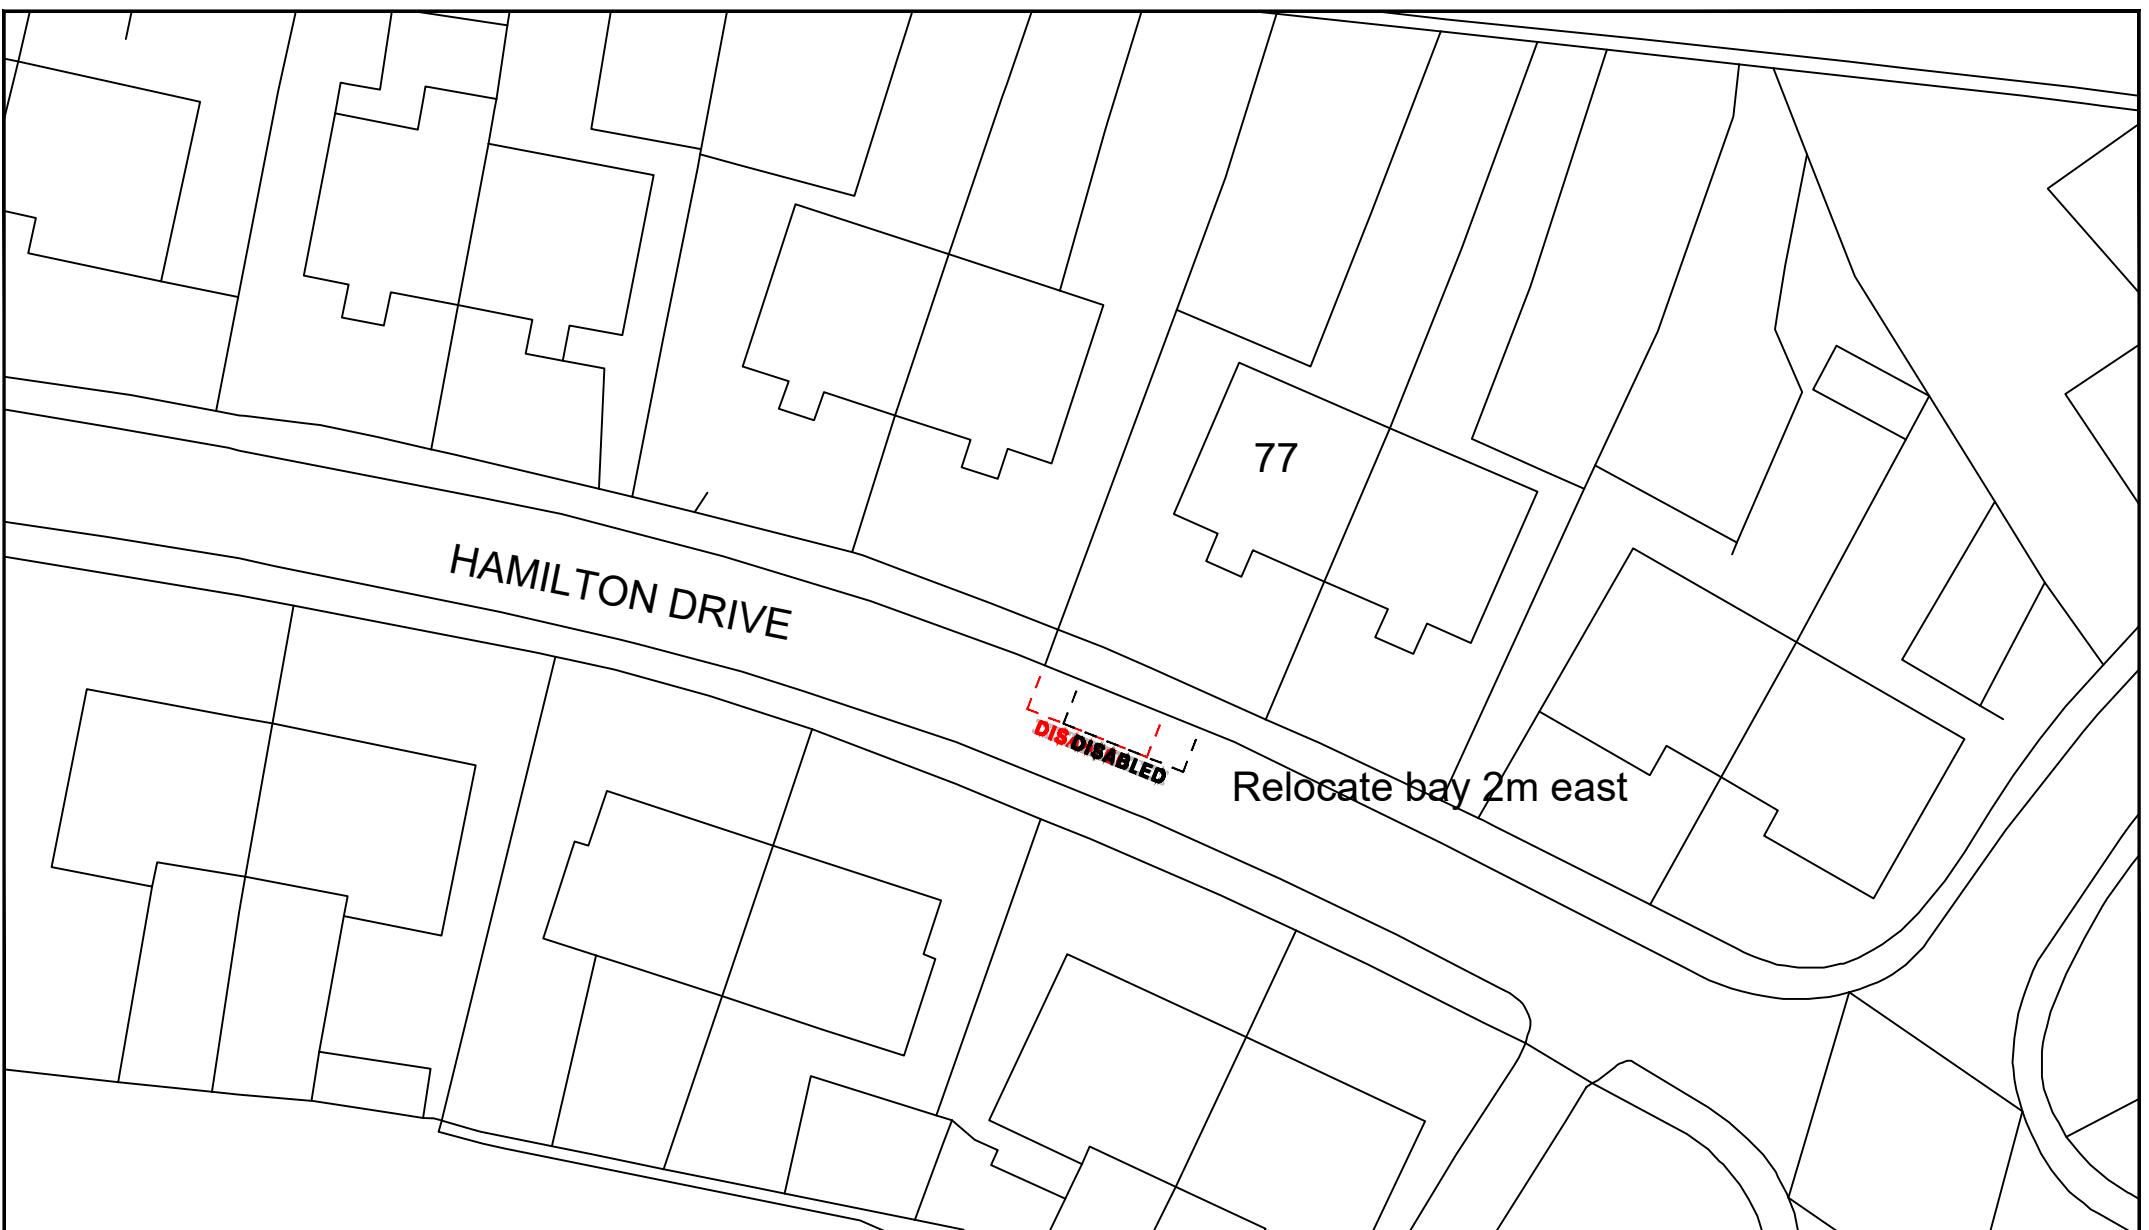

NORTH LANARKSHIRE COUNCIL


Enterprise & Communities
Infrastructure and Transportation
Transportation Engineering

Reproduced by permission of Ordnance Survey
on behalf of HMSO. © Crown copyright and
database right 2021.
All rights reserved. Ordnance Survey Licence
number 100023396

REV	DESCRIPTION	DRAWN BY	CHECKED	DATE

PROJECT TITLE	DPPP
DRAWING TITLE	Relocate Disabled Bay Immediately in front of 77 Hamilton Drive Airdrie

DRAWN BY	DB
DATE DRAWN	July 23
SCALE	NTS
CHECKED BY	
DRAWING NUMBER	
APPROVED BY	

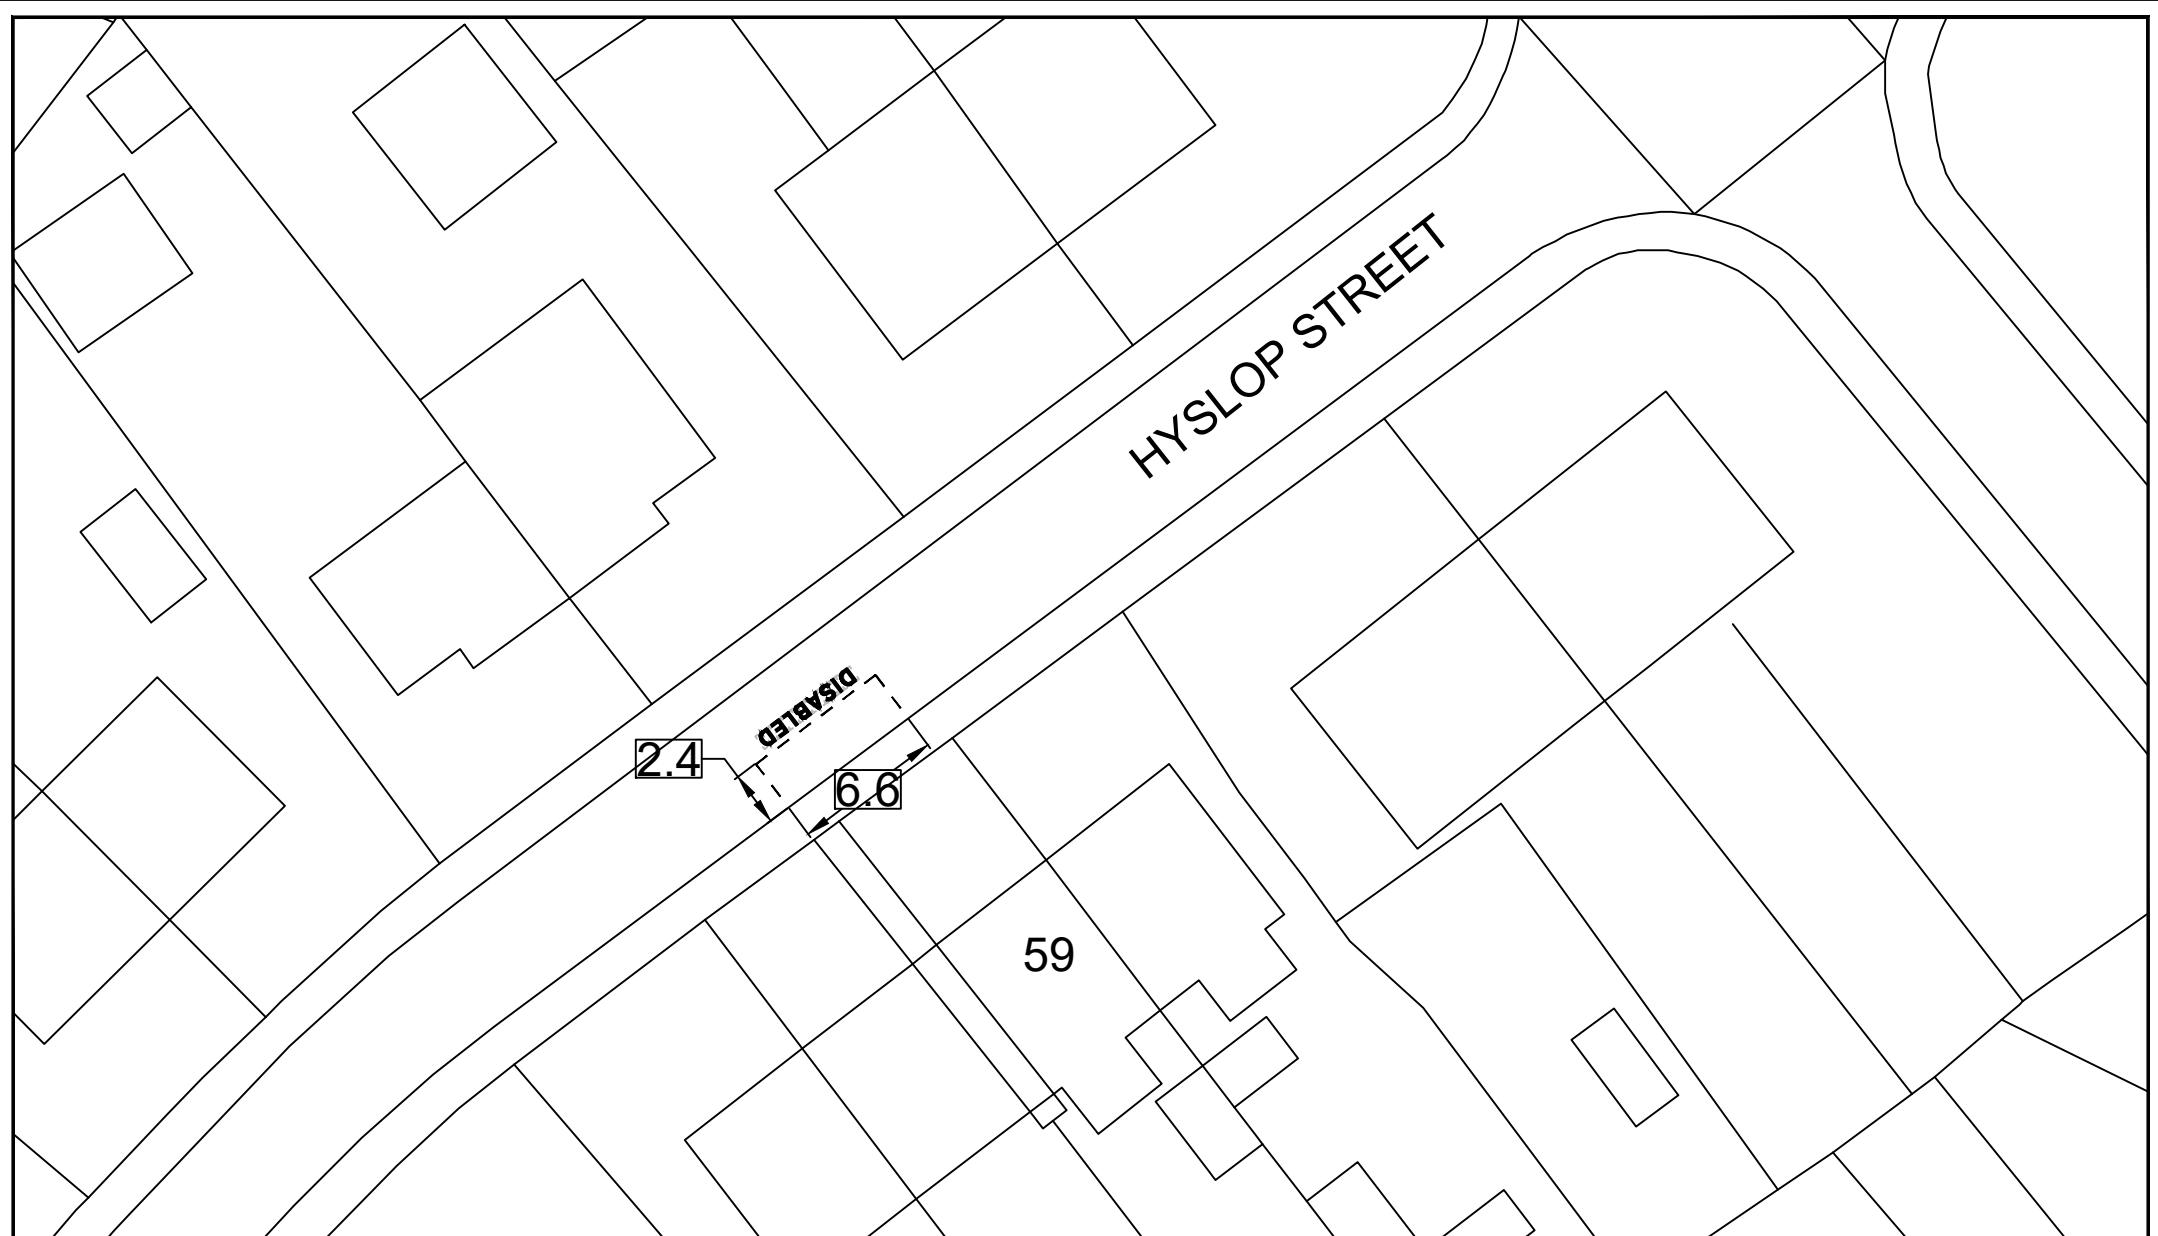


NORTH LANARKSHIRE COUNCIL
Enterprise & Communities
Infrastructure and Transportation
Transportation Engineering

Reproduced by permission of Ordnance Survey
on behalf of HMSO. © Crown copyright and
database right 2021.
All rights reserved. Ordnance Survey Licence
number 100023396

REV	DESCRIPTION	DRAWN BY	CHECKED	DATE

PROJECT TITLE	DPPP
DRAWING TITLE	Proposed Disabled Bay Immediately in front of 59 Hyslop Street Airdrie

DRAWN BY	DB
DATE DRAWN	June 23
SCALE	NTS
CHECKED BY	
DRAWING NUMBER	
APPROVED BY	

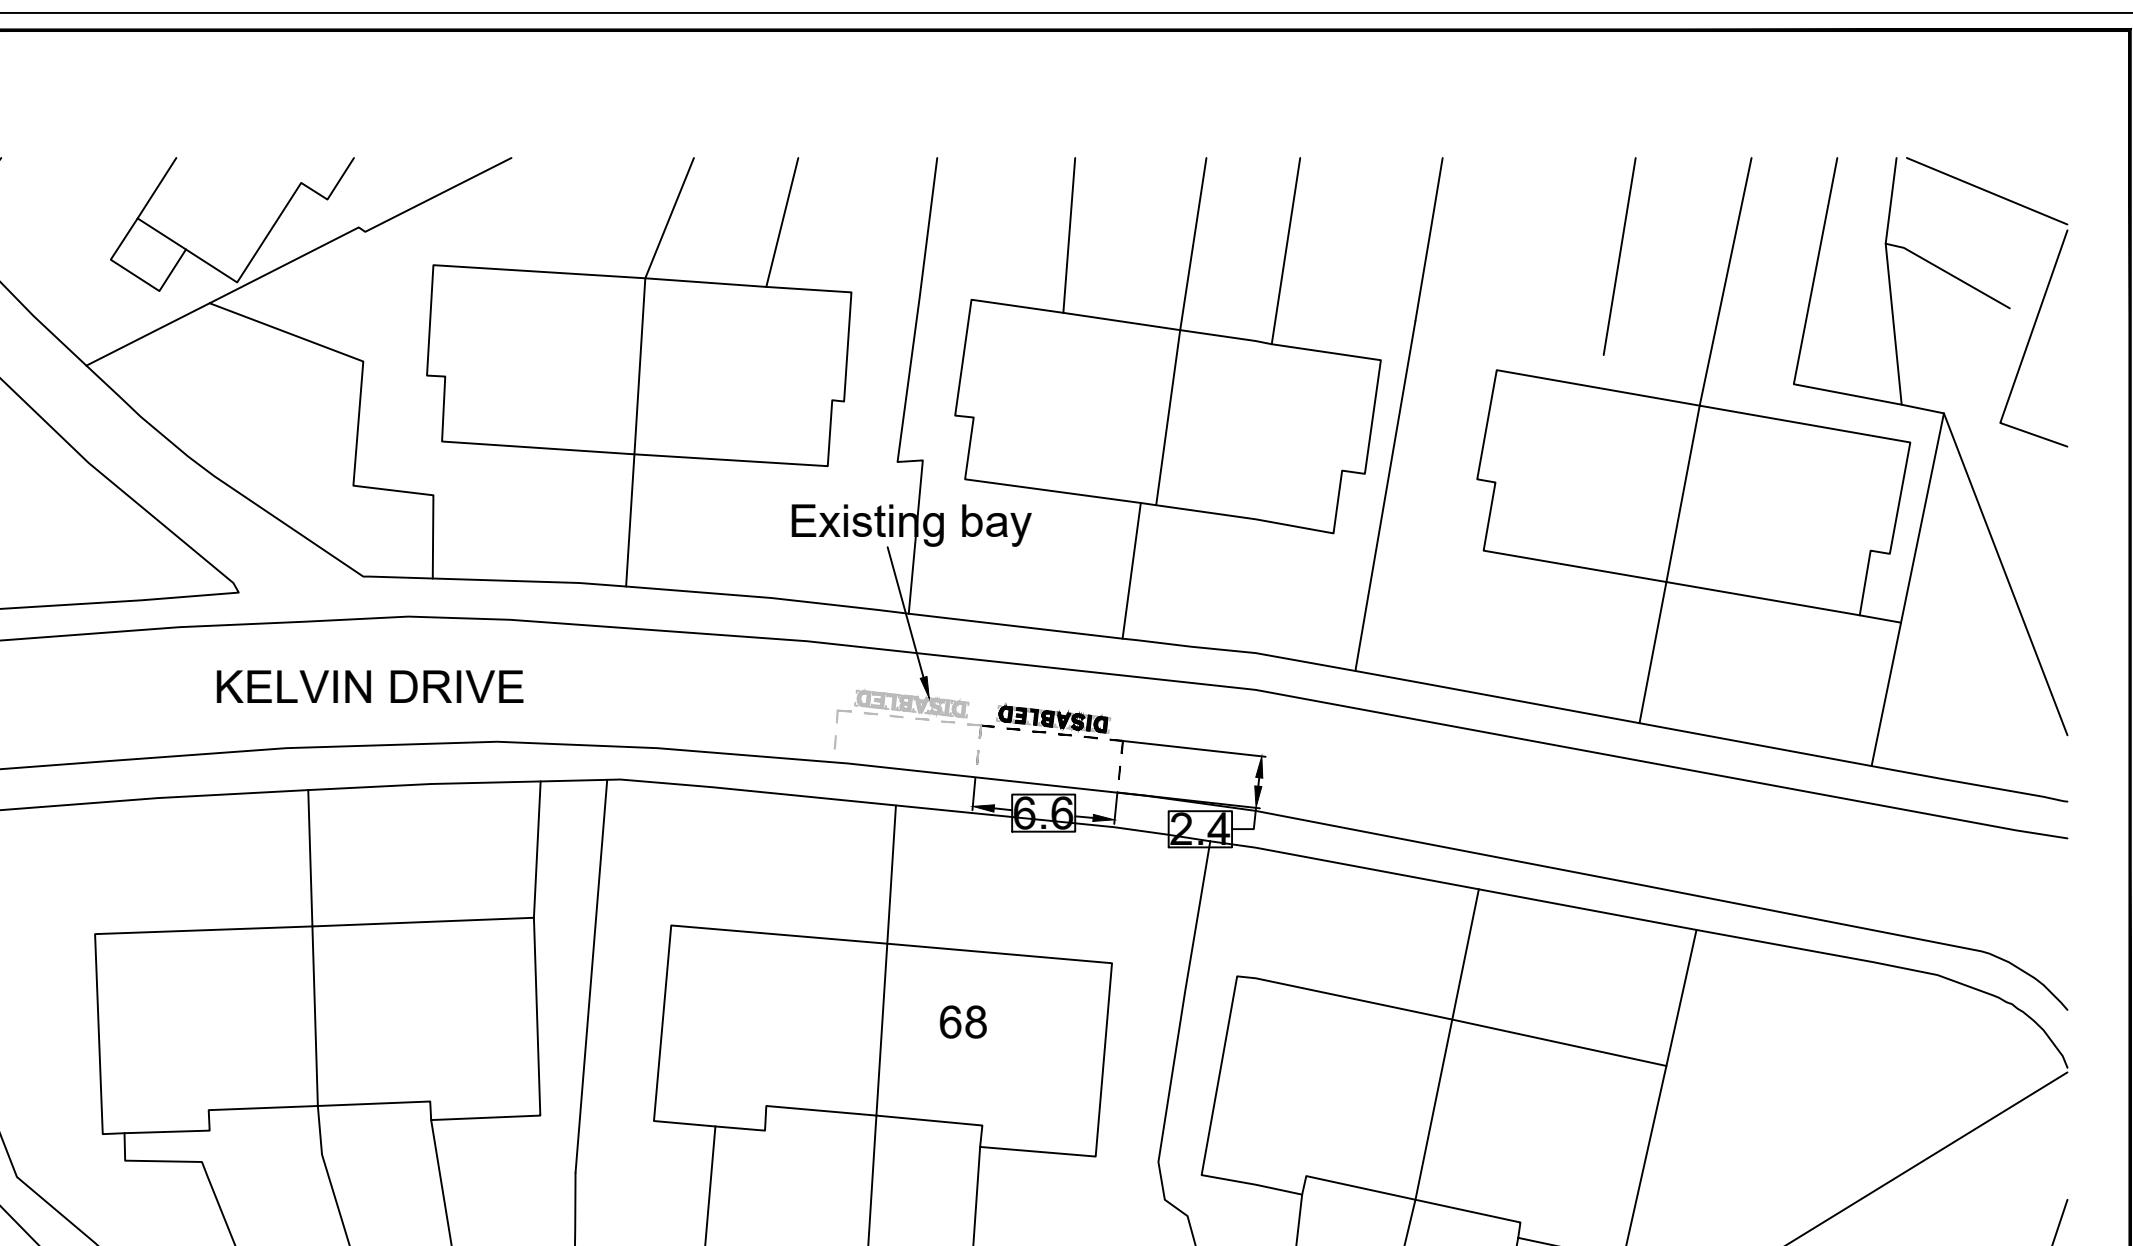

KELVIN DRIVE

Existing bay

DISABLED

6.6

2.4

68



NORTH LANARKSHIRE COUNCIL


Enterprise & Communities
Infrastructure and Transportation
Transportation Engineering

Reproduced by permission of Ordnance Survey
on behalf of HMSO. © Crown copyright and
database right 2021.
All rights reserved. Ordnance Survey Licence
number 100023396

REV	DESCRIPTION	DRAWN BY	CHECKED	DATE

PROJECT TITLE	DPPP
DRAWING TITLE	Proposed Disabled Bay Immediately in front of 68 Kelvin Drive Airdrie

DRAWN BY	DB	DATE DRAWN	Feb 23
SCALE	NTS	CHECKED BY	AA
DRAWING NUMBER		APPROVED BY	

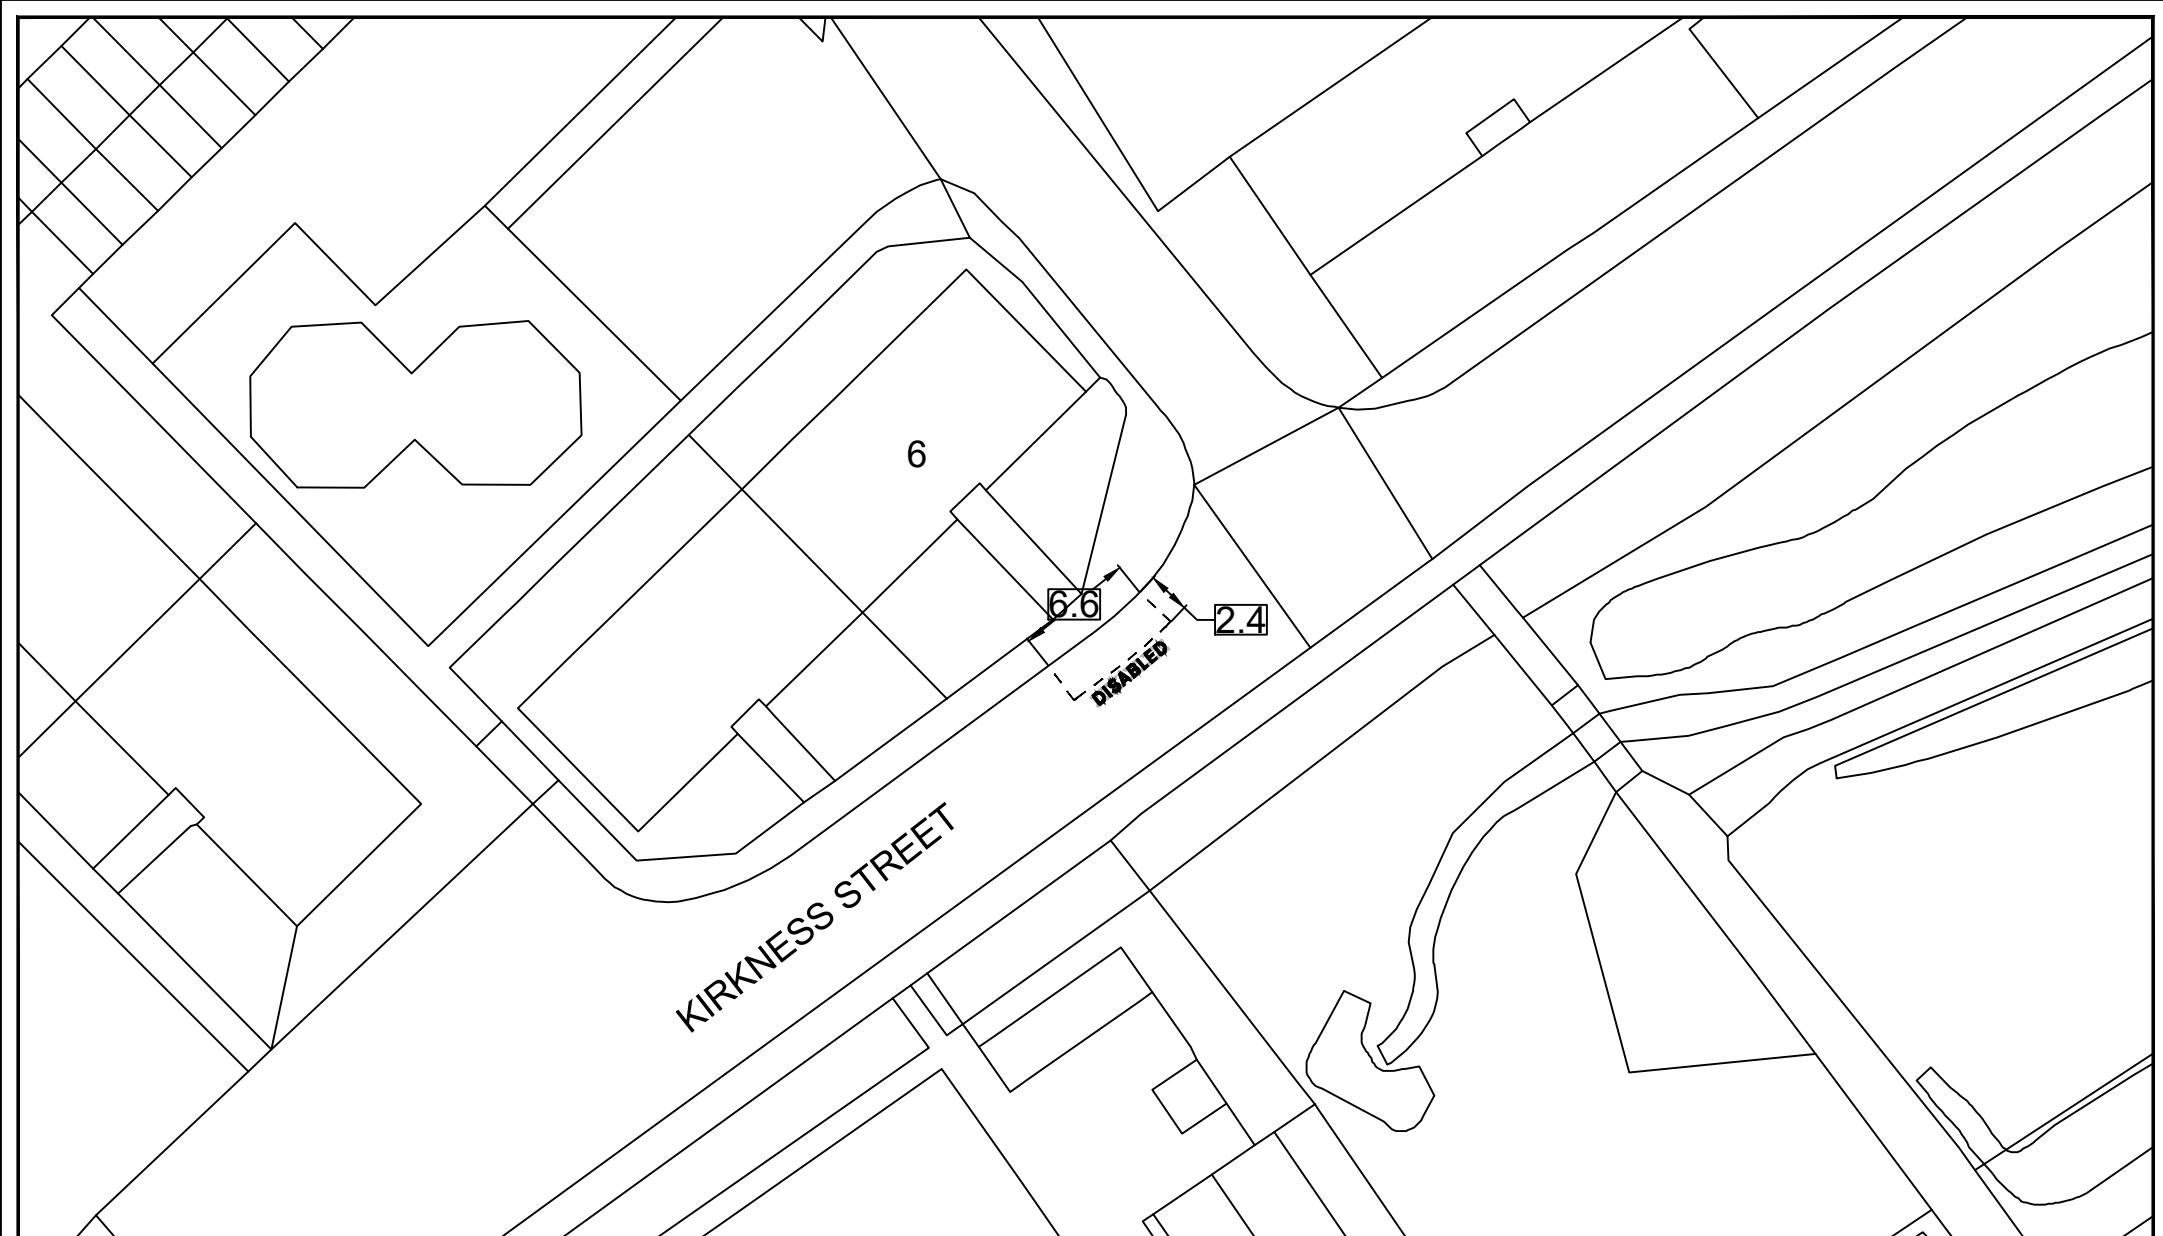**NORTH LANARKSHIRE COUNCIL**


Enterprise & Communities
Infrastructure and Transportation
Transportation Engineering

Reproduced by permission of Ordnance Survey
on behalf of HMSO. © Crown copyright and
database right 2021.
All rights reserved. Ordnance Survey Licence
number 100023396

REV	DESCRIPTION	DRAWN BY	CHECKED	DATE

PROJECT TITLE	DPPP
DRAWING TITLE	Proposed Disabled Bay Immediately in front of 6e Kirkness Street Airdrie

DRAWN BY	DB
DATE DRAWN	Mar 23
SCALE	NTS
CHECKED BY	AA
DRAWING NUMBER	
APPROVED BY	

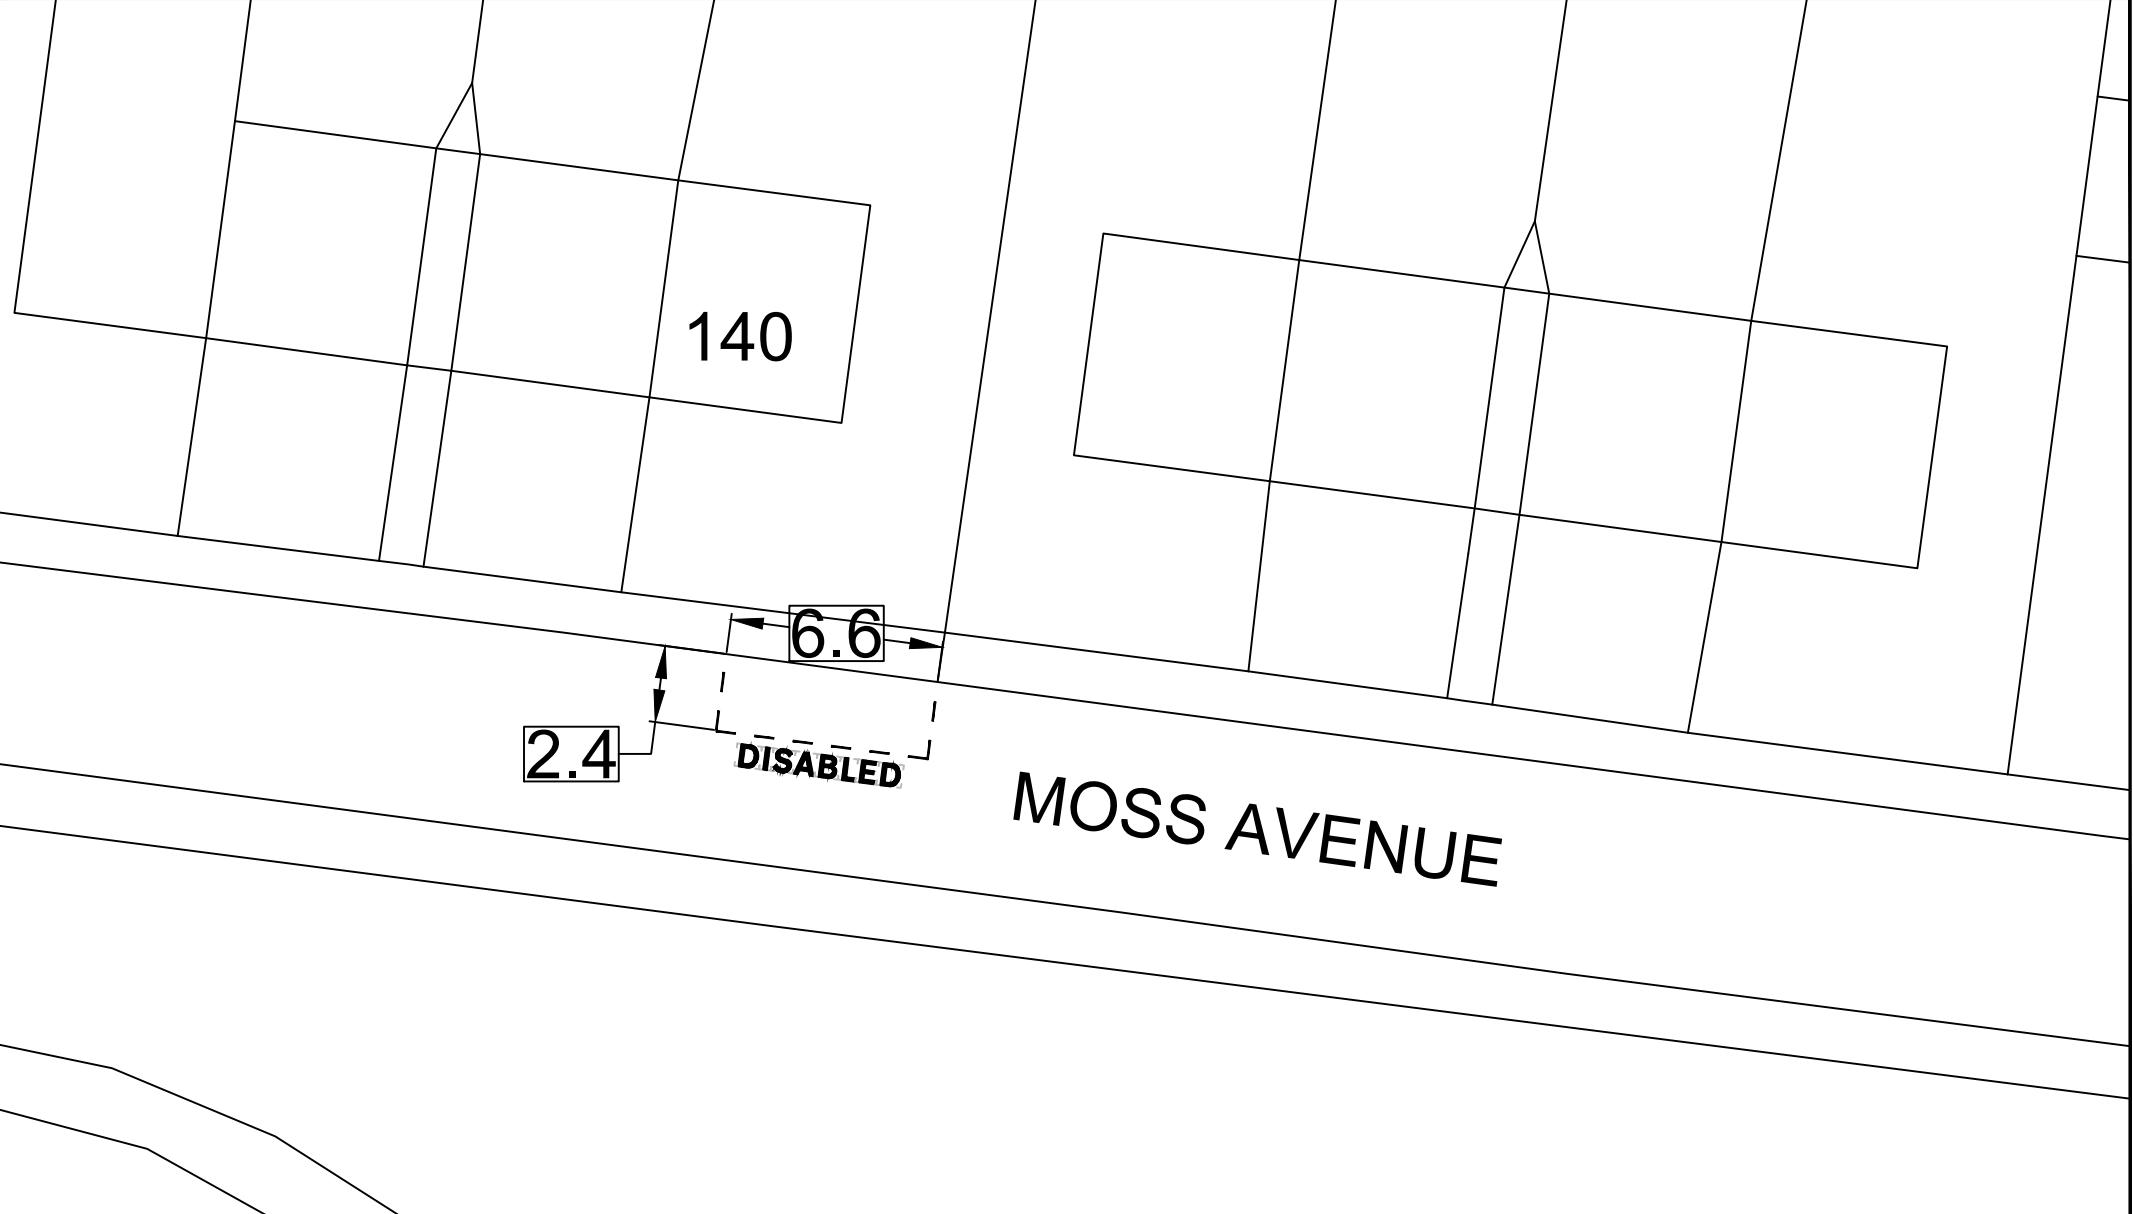

140

6.6

2.4

DISABLED

MOSS AVENUE



NORTH LANARKSHIRE COUNCIL
Enterprise & Communities
Infrastructure and Transportation
Transportation Engineering

Reproduced by permission of Ordnance Survey
on behalf of HMSO. © Crown copyright and
database right 2021.
All rights reserved. Ordnance Survey Licence
number 100023396

REV	DESCRIPTION	DRAWN BY	CHECKED	DATE

PROJECT TITLE	DPPP
DRAWING TITLE	Proposed Disabled Bay Immediately in front of 140 Moss Avenue Caldercruix

DRAWN BY	DB	DATE DRAWN	Feb 23
SCALE	NTS	CHECKED BY	AA
DRAWING NUMBER		APPROVED BY	




NORTH LANARKSHIRE COUNCIL
Enterprise & Communities
Infrastructure and Transportation
Transportation Engineering

Reproduced by permission of Ordnance Survey
on behalf of HMSO. © Crown copyright and
database right 2021.
All rights reserved. Ordnance Survey Licence
number 100023396

REV	DESCRIPTION	DRAWN BY	CHECKED	DATE

PROJECT TITLE	DPPP
DRAWING TITLE	Proposed Disabled Bay Immediately in front of 42 Nicol Street Airdrie

DRAWN BY	DB	DATE DRAWN	Mar 23
SCALE	NTS	CHECKED BY	AA
DRAWING NUMBER		APPROVED BY	

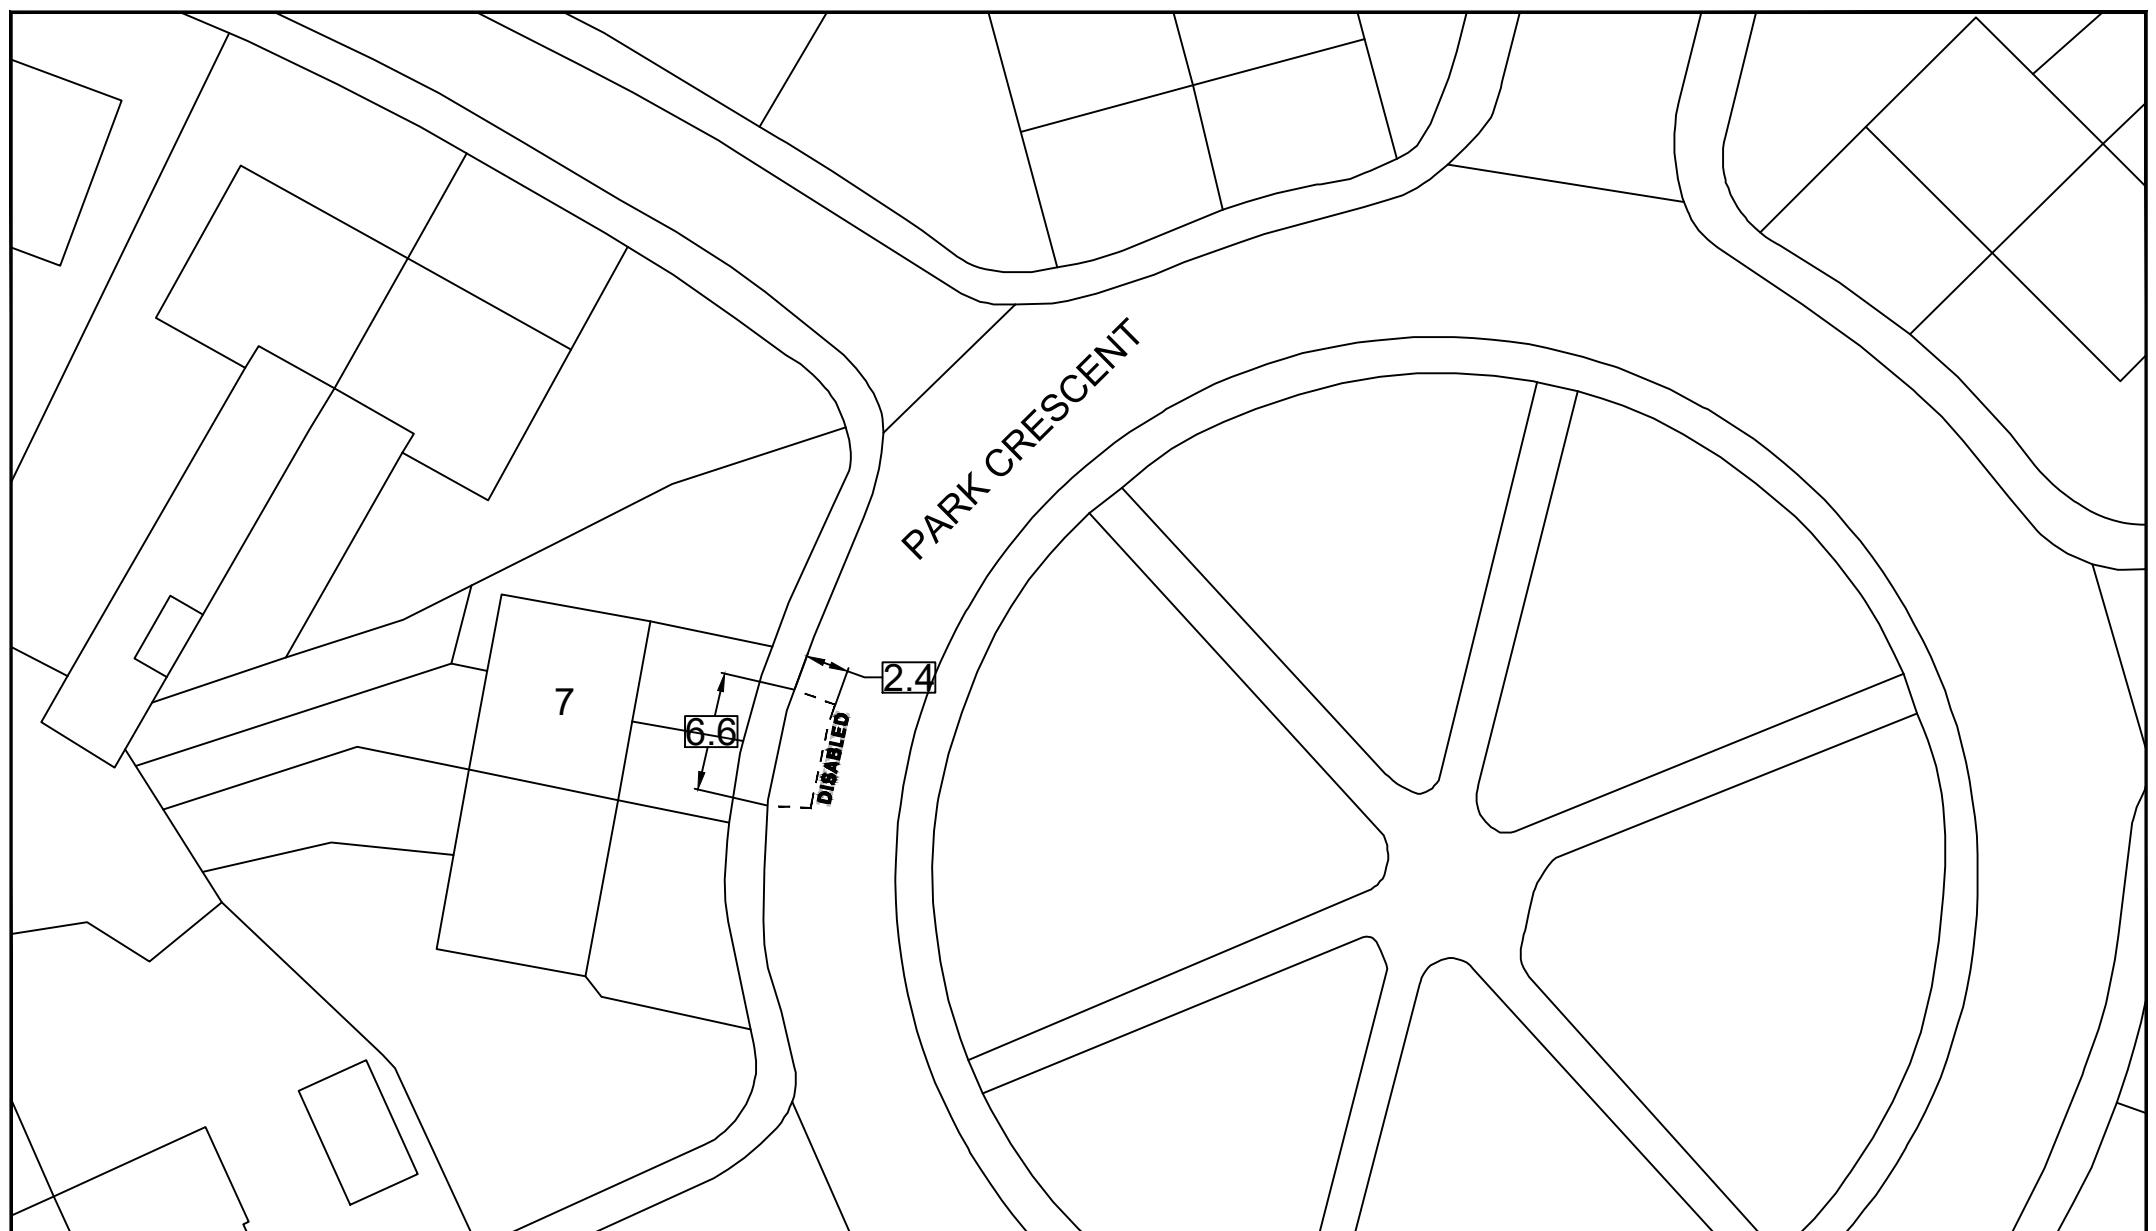

NORTH LANARKSHIRE COUNCIL
Enterprise & Communities
Infrastructure and Transportation
Transportation Engineering

Reproduced by permission of Ordnance Survey
on behalf of HMSO. © Crown copyright and
database right 2021.
All rights reserved. Ordnance Survey Licence
number 100023396

REV	DESCRIPTION	DRAWN BY	CHECKED	DATE


PROJECT TITLE	DPPP
DRAWING TITLE	Proposed Disabled Bay Immediately in front of 7 Park Crescent Plains

DRAWN BY	DB	DATE DRAWN	Mar 23
SCALE	NTS	CHECKED BY	AA
DRAWING NUMBER		APPROVED BY	

PARK STREET

2.4 6.6
DISABLED

57

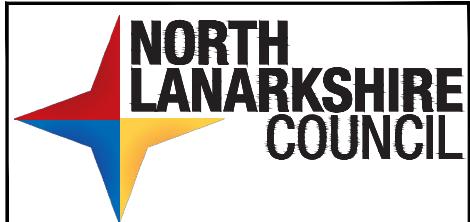


NORTH LANARKSHIRE COUNCIL
Enterprise & Communities
Infrastructure and Transportation
Transportation Engineering

Reproduced by permission of Ordnance Survey
on behalf of HMSO. © Crown copyright and
database right 2021.
All rights reserved. Ordnance Survey Licence
number 100023396

REV	DESCRIPTION	DRAWN BY	CHECKED	DATE

PROJECT TITLE	DPPP
DRAWING TITLE	Proposed Disabled Bay Immediately in front of 57 Park Street Airdrie

DRAWN BY	DB	DATE DRAWN	May 23
SCALE	NTS	CHECKED BY	AA
DRAWING NUMBER		APPROVED BY	

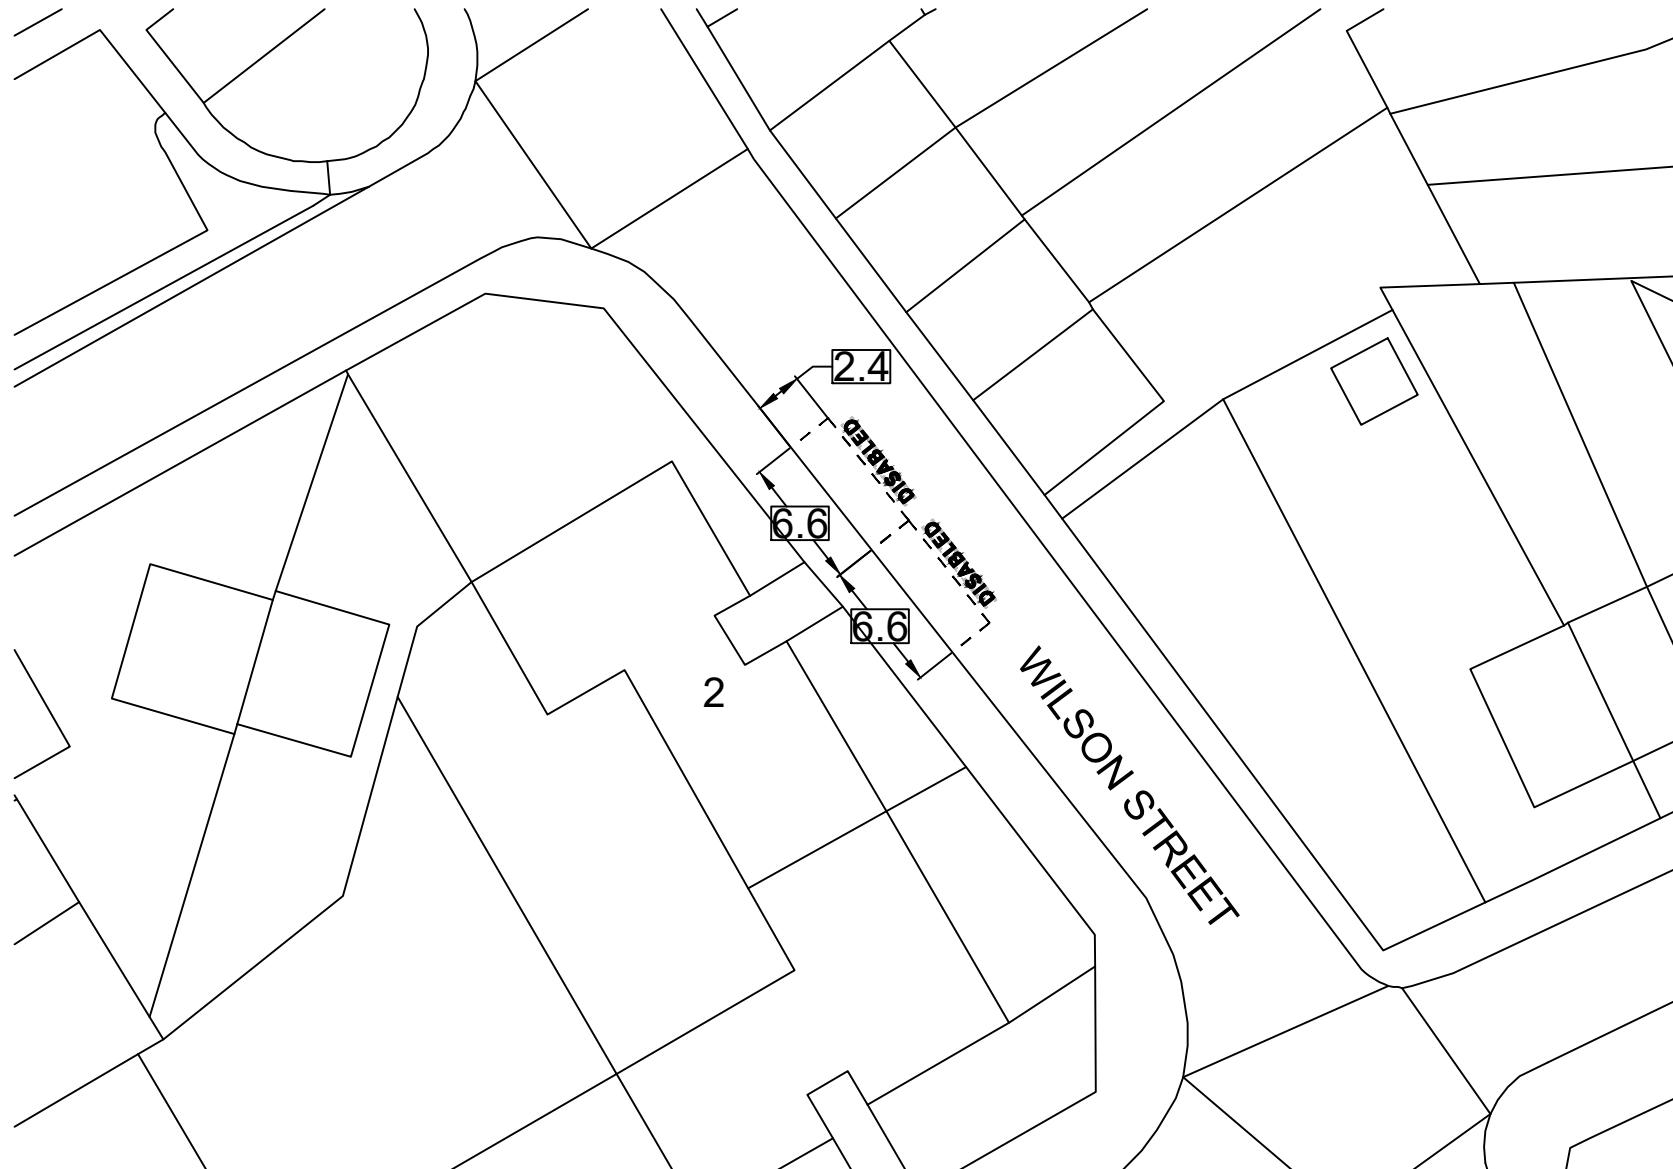**NORTH LANARKSHIRE COUNCIL**

Enterprise & Communities
Infrastructure and Transportation
Transportation Engineering

Reproduced by permission of Ordnance Survey
on behalf of HMSO. © Crown copyright and
database right 2021.
All rights reserved. Ordnance Survey Licence
number 100023396

REV	DESCRIPTION	DRAWN BY	CHECKED	DATE

PROJECT TITLE	DPPP
DRAWING TITLE	Proposed Disabled Bays Immediately in front of 2 Wilson Street Airdrie

DRAWN BY	DB	DATE DRAWN	July 23
SCALE	NTS	CHECKED BY	
DRAWING NUMBER		APPROVED BY	