

NORTH LANARKSHIRE COUNCIL
Enterprise & Communities
Infrastructure and Transportation
Transportation Engineering

Reproduced by permission of Ordnance Survey
on behalf of HMSO. © Crown copyright and
database right 2021.
All rights reserved. Ordnance Survey Licence
number 100023396

REV	DESCRIPTION	DRAWN BY	CHECKED	DATE

PROJECT TITLE	Disabled Person's Parking Place
DRAWING TITLE	Proposed Disabled Bay Location Immediately in front of 47 Alexander Street Coatbridge

DRAWN BY	BA	DATE DRAWN	11-06-2023
SCALE	NTS	CHECKED BY	BA
DRAWING NUMBER	DPPP/NA/2728	APPROVED BY	GW

ALLAN STREET

6.6
DISABLED 2.4

62



NORTH LANARKSHIRE COUNCIL

Enterprise & Communities
Infrastructure and Transportation
Transportation Engineering

Reproduced by permission of Ordnance Survey
on behalf of HMSO. © Crown copyright and
database right 2021.
All rights reserved. Ordnance Survey Licence
number 100023396

REV	DESCRIPTION	DRAWN BY	CHECKED	DATE	PROJECT TITLE	DRAWN BY	DATE DRAWN
					DPPP	DB	May 23
					DRAWING TITLE Proposed Disabled Bay Immediately in front of 62 Allan Street Coatbridge	NTS	CHECKED BY AA
					DRAWING NUMBER		APPROVED BY

53

6.6

DISABLED DISABLED

2.4

BURLEIGH STREET



NORTH LANARKSHIRE COUNCIL


Enterprise & Communities
Infrastructure and Transportation
Transportation Engineering

Reproduced by permission of Ordnance Survey
on behalf of HMSO. © Crown copyright and
database right 2021.
All rights reserved. Ordnance Survey Licence
number 100023396

REV	DESCRIPTION	DRAWN BY	CHECKED	DATE

PROJECT TITLE	DPPP
DRAWING TITLE	Proposed Disabled Bay Immediately in front of 53 Burleigh Street Coatbridge

DRAWN BY	DB
DATE DRAWN	Apr 23
SCALE	NTS
CHECKED BY	AA
DRAWING NUMBER	
APPROVED BY	

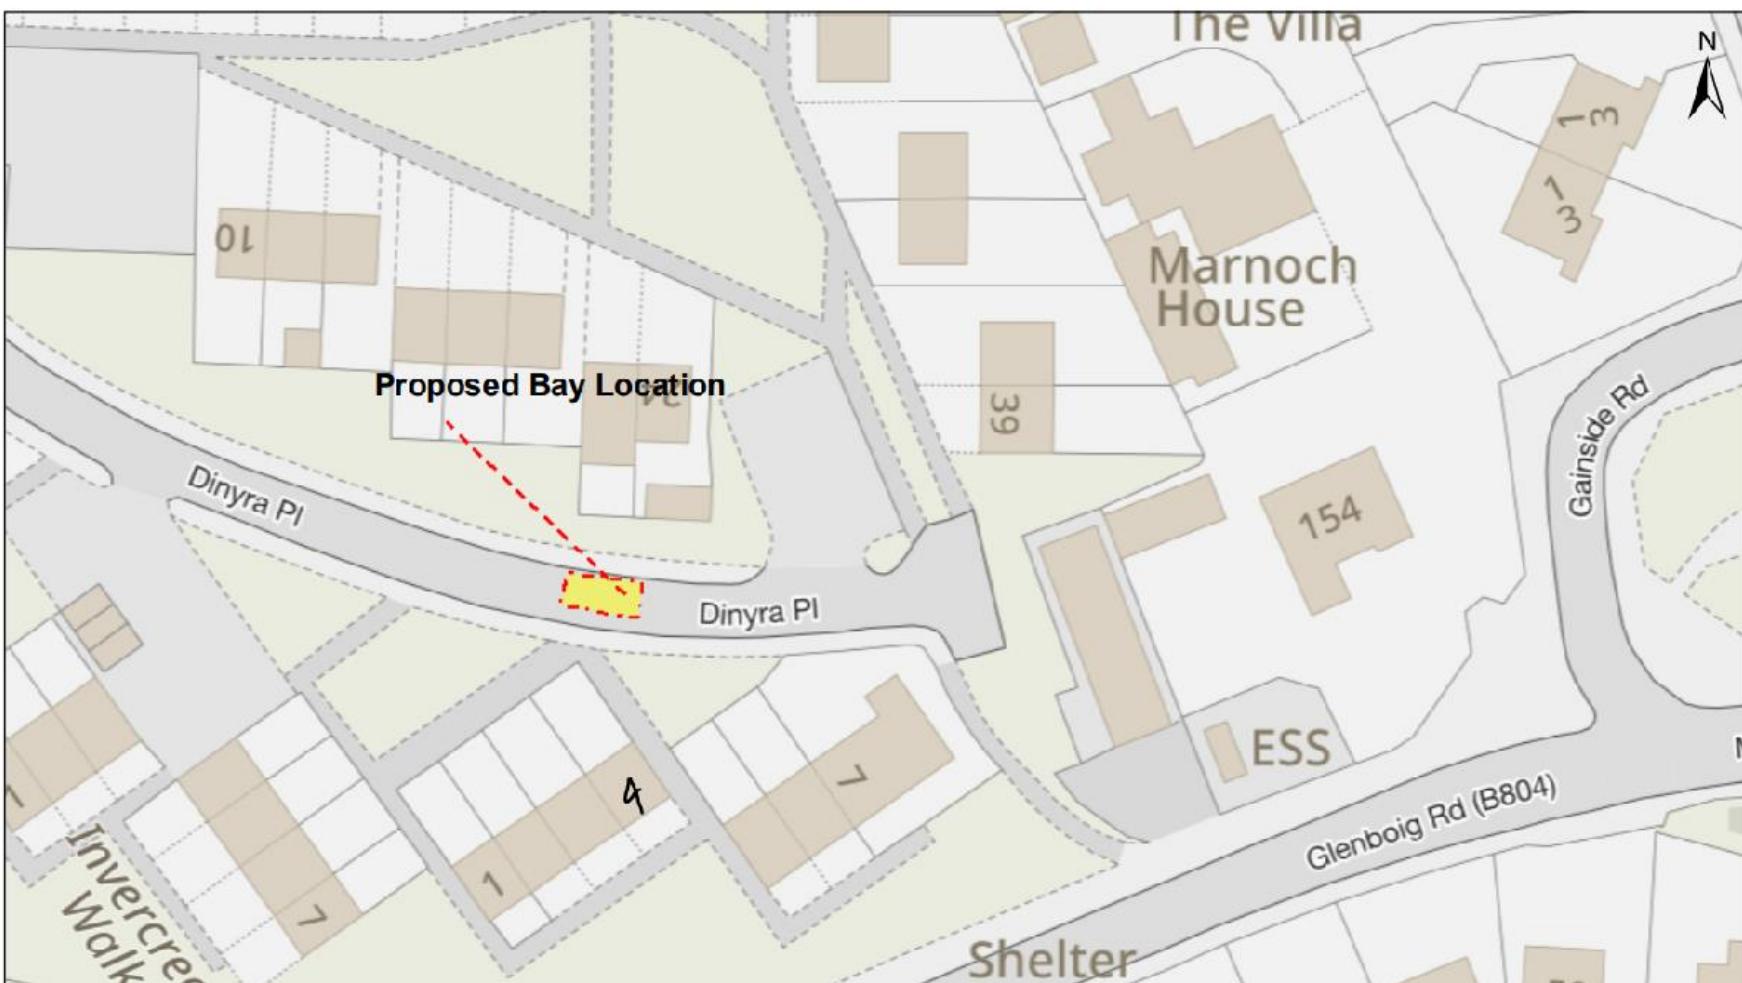


Reproduced by permission of Ordnance Survey
on behalf of HMSO. © Crown copyright
and database right 2023.

DPPP - North of 4 Carsaig Loan

1:661



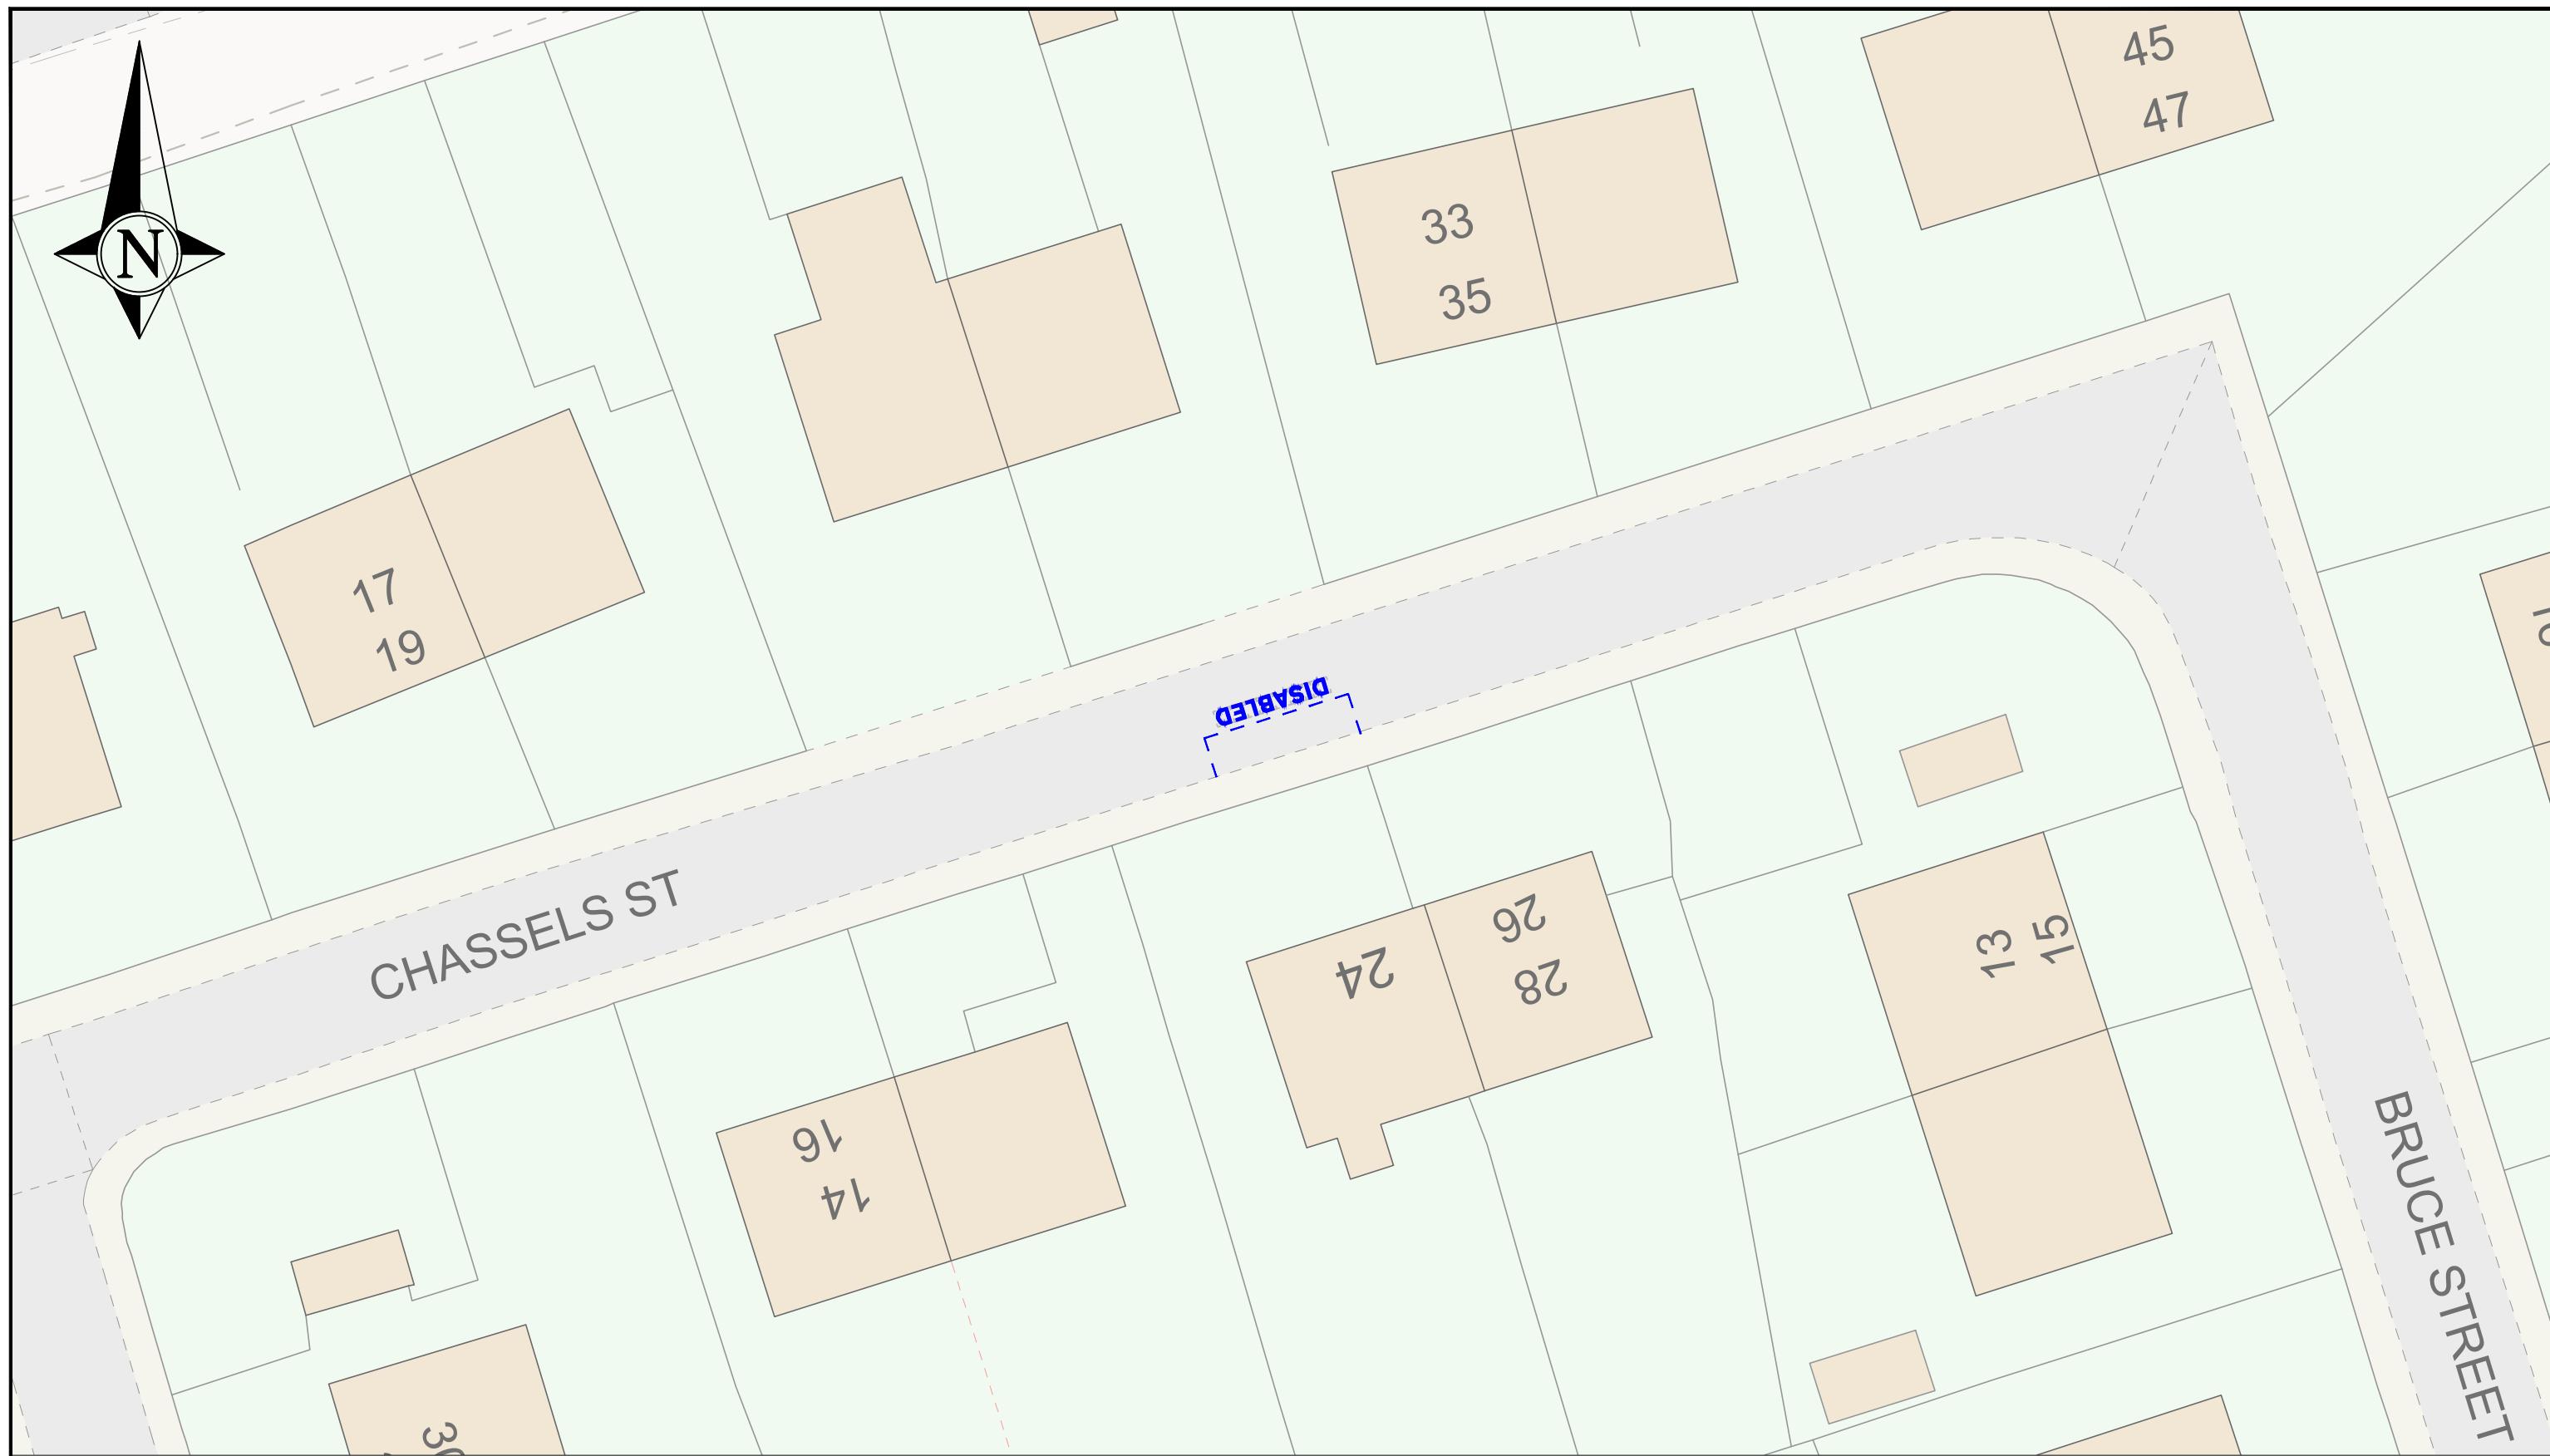

NORTH LANARKSHIRE COUNCIL

Enterprise & Communities
Infrastructure and Transportation
Transportation Engineering


Reproduced by permission of Ordnance Survey
on behalf of HMSO. © Crown copyright
and database right 2023.
All rights reserved. Ordnance Survey
Licence number AC0000819817

REV	DESCRIPTION	DRWN	CHKD	DATE

PROJECT TITLE
RT-23-062
Signing & Lining Contract

DRAWING TITLE
24 Chassels Street
Coatbridge
DPPP Database:2469

DRAWN BY DL	DATE DRAWN 25/09/2023
SCALE NTS	CHECKED BY
DRAWING NUMBER	APPROVED BY

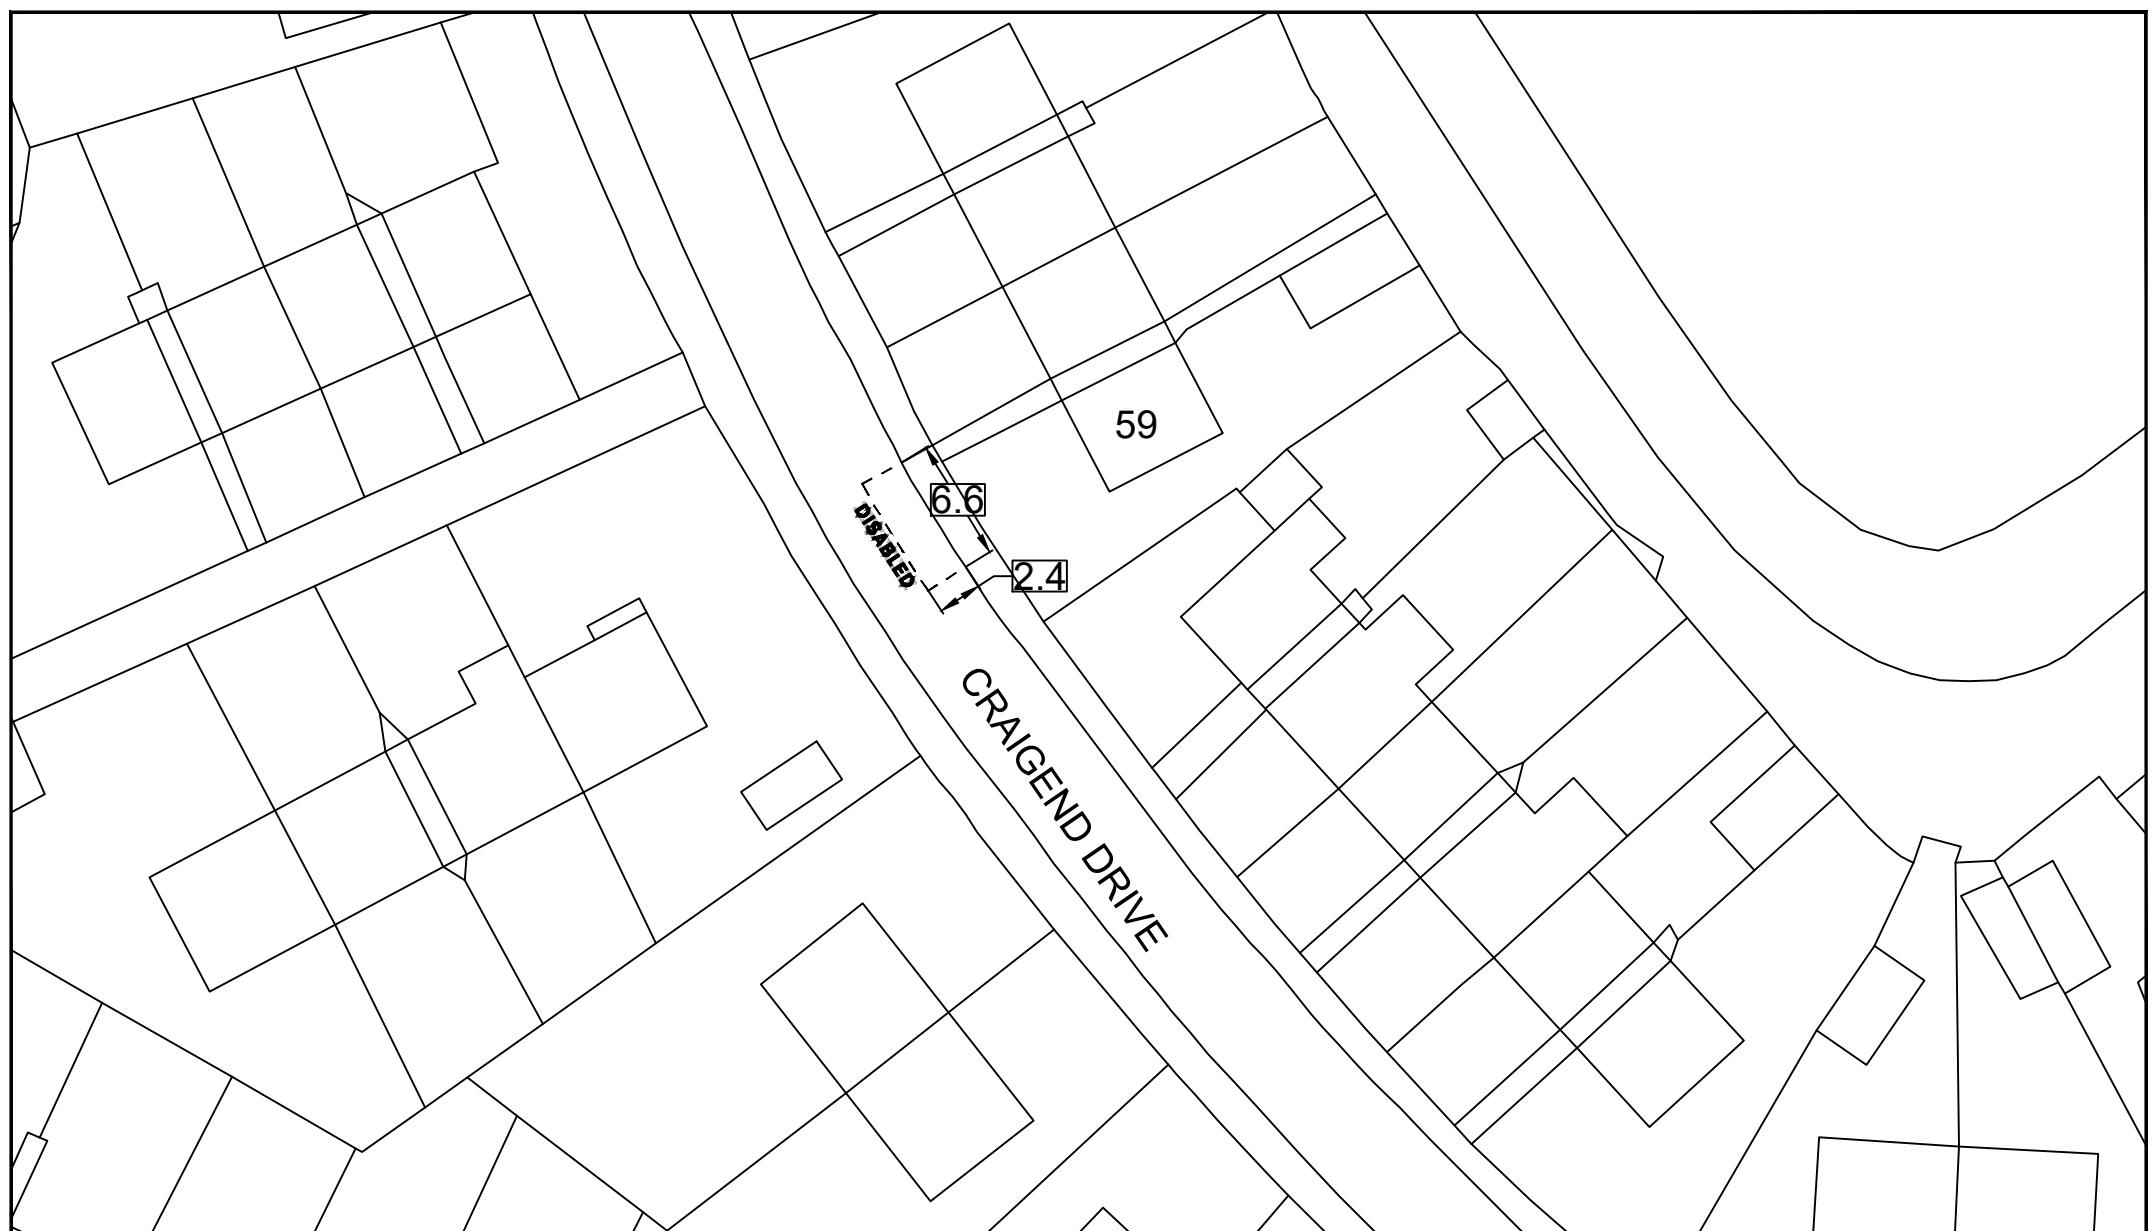**NORTH LANARKSHIRE COUNCIL**

Enterprise & Communities
Infrastructure and Transportation
Transportation Engineering

Reproduced by permission of Ordnance Survey
on behalf of HMSO. © Crown copyright and
database right 2021.
All rights reserved. Ordnance Survey Licence
number 100023396

REV	DESCRIPTION	DRAWN BY	CHECKED	DATE

PROJECT TITLE	DPPP
DRAWING TITLE	Proposed Disabled Bay Immediately in front of 59 Craigend Drive Coatbridge

DRAWN BY	DB	DATE DRAWN	Mar 23
SCALE	NTS	CHECKED BY	AA
DRAWING NUMBER		APPROVED BY	

**NORTH LANARKSHIRE COUNCIL**

Enterprise & Communities
Infrastructure and Transportation
Transportation Engineering

Reproduced by permission of Ordnance Survey
on behalf of HMSO. © Crown copyright and
database right 2021.
All rights reserved. Ordnance Survey Licence
number 100023396

REV	DESCRIPTION	DRAWN BY	CHECKED	DATE

PROJECT TITLE	DPPP
DRAWING TITLE	Proposed Disabled Bay West of 1 Duchess Way Bargeddie

DRAWN BY	DB	DATE DRAWN	Apr 23
SCALE	NTS	CHECKED BY	AA
DRAWING NUMBER		APPROVED BY	

DUNOTTAR AVENUE

13

2.4

6.6

DISABLED



NORTH LANARKSHIRE COUNCIL

Enterprise & Communities
Infrastructure and Transportation
Transportation Engineering

Reproduced by permission of Ordnance Survey
on behalf of HMSO. © Crown copyright and
database right 2021.
All rights reserved. Ordnance Survey Licence
number 100023396

REV	DESCRIPTION	DRAWN BY	CHECKED	DATE

PROJECT TITLE	DPPP
DRAWING TITLE	Proposed Disabled Bay Immediately in front of 13 Dunottar Avenue Coatbridge

DRAWN BY	DB	DATE DRAWN	May 23
SCALE	NTS	CHECKED BY	AA
DRAWING NUMBER		APPROVED BY	





NORTH LANARKSHIRE COUNCIL
Enterprise & Communities
Infrastructure and Transportation
Transportation Engineering

Reproduced by permission of Ordnance Survey
on behalf of HMSO. © Crown copyright and
database right 2021.
All rights reserved. Ordnance Survey Licence
number 100023396

REV	DESCRIPTION	DRAWN BY	CHECKED	DATE

PROJECT TITLE	Disabled Person's Parking Place
DRAWING TITLE	Proposed Disabled Bay Location Immediately in front of 8 Gayne Drive Glenboig

DRAWN BY	BA	DATE DRAWN	08-04-2023
SCALE	NTS	CHECKED BY	JS
DRAWING NUMBER	DPPP/NA/2684	APPROVED BY	JS

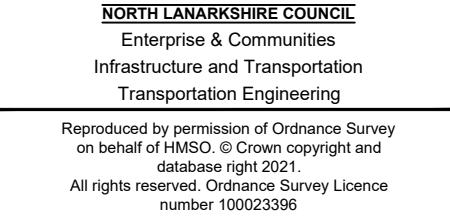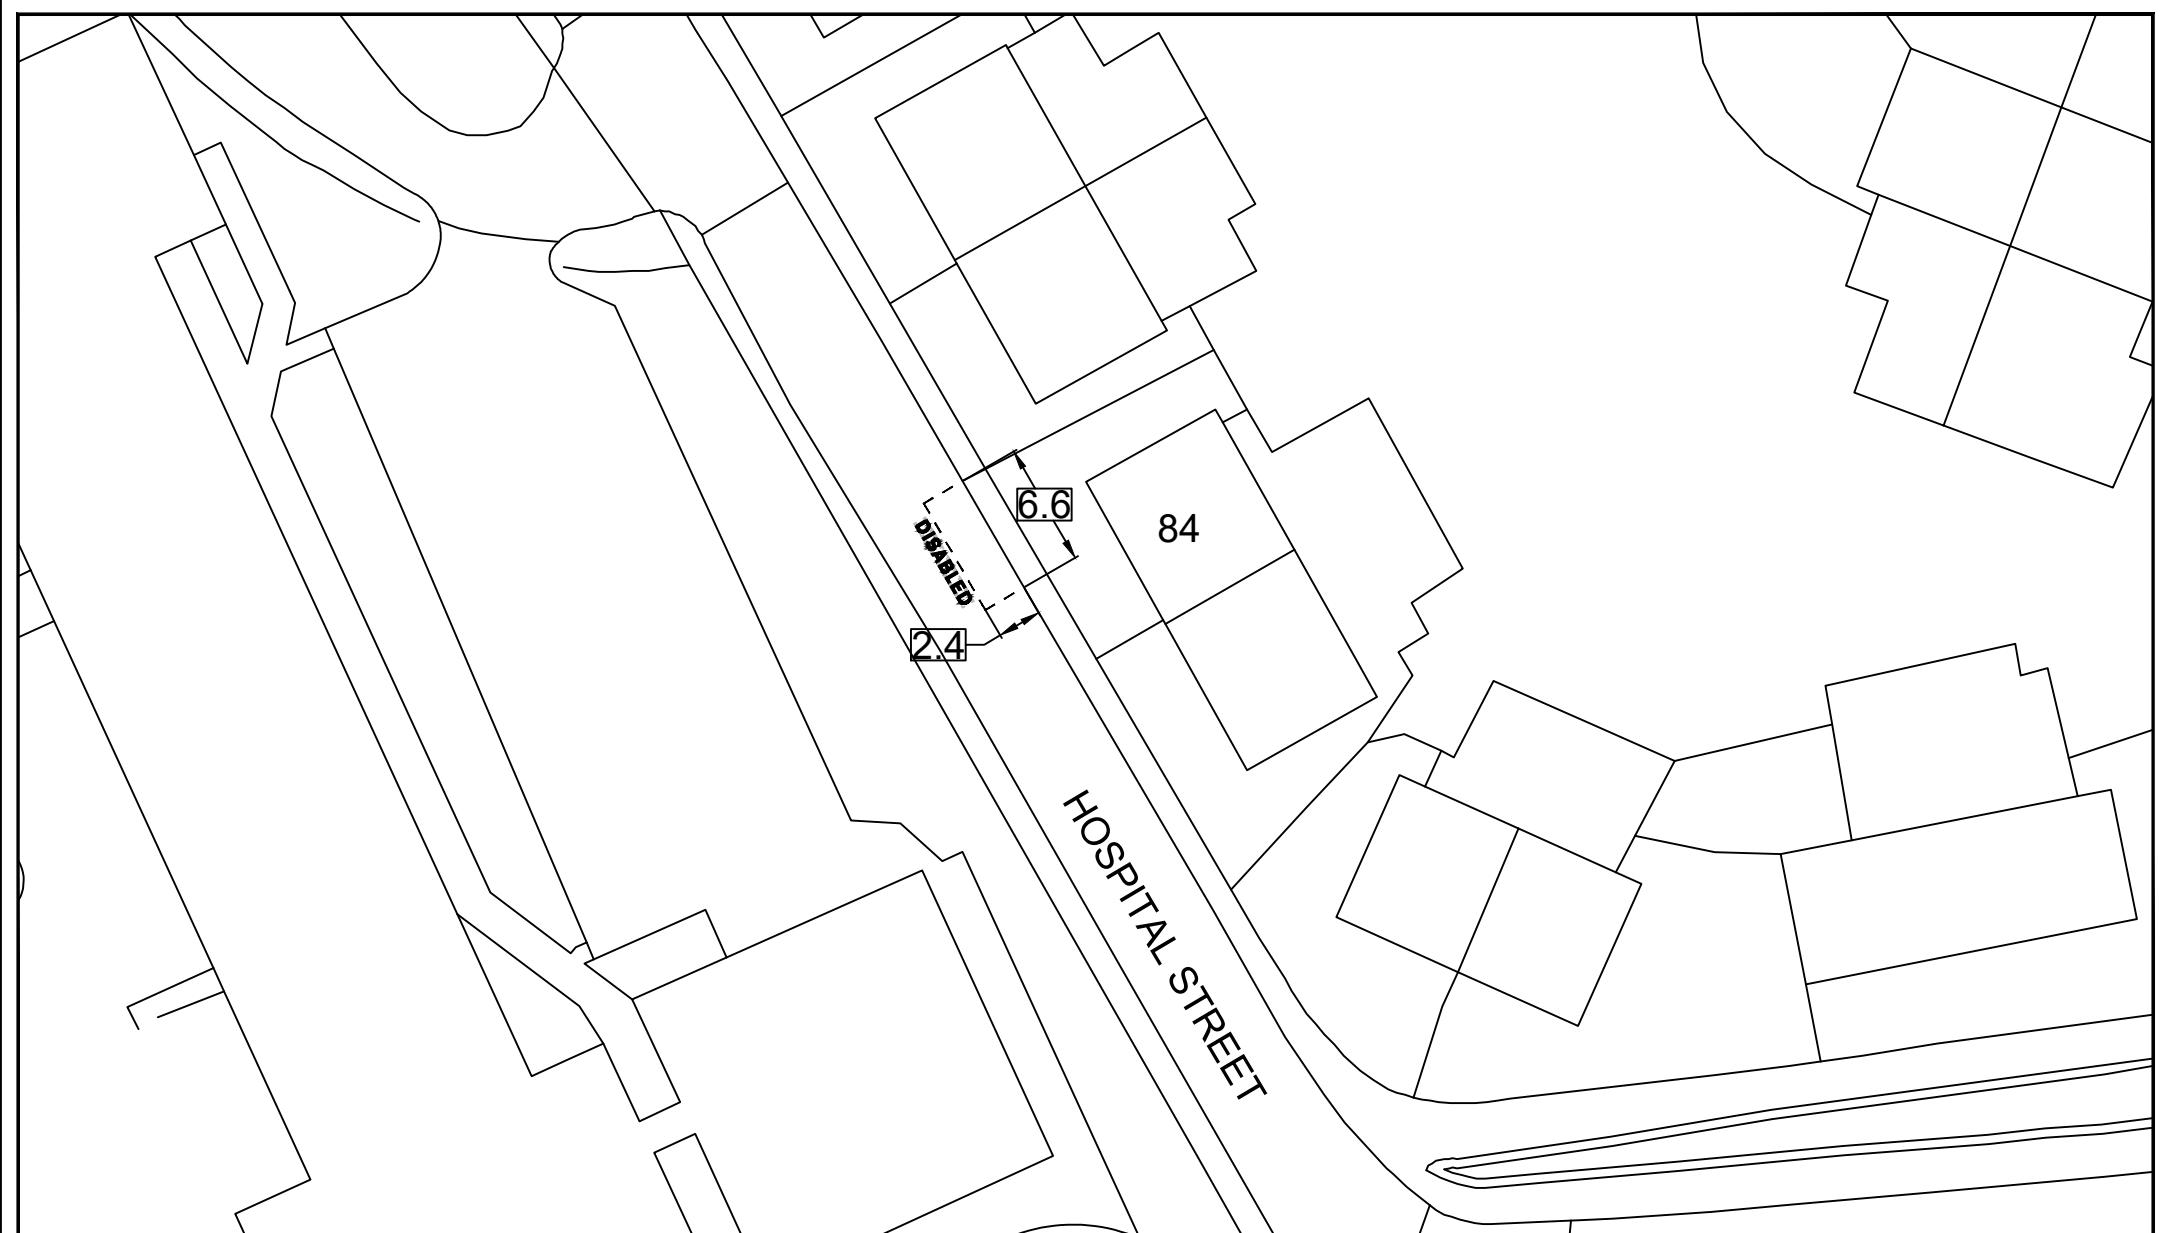

REV	DESCRIPTION	DRAWN BY	CHECKED	DATE

PROJECT TITLE
DPPP

DRAWING TITLE
Proposed Disabled Bay
Immediately in front of
84 Hospital Street
Coatbridge

DRAWN BY DB	DATE DRAWN Mar 23
SCALE NTS	CHECKED BY AA
DRAWING NUMBER	APPROVED BY



NORTH LANARKSHIRE COUNCIL
Enterprise & Communities
Infrastructure and Transportation
Transportation Engineering

Reproduced by permission of Ordnance Survey
on behalf of HMSO. © Crown copyright and
database right 2021.
All rights reserved. Ordnance Survey Licence
number 100023396

REV	DESCRIPTION	DRAWN BY	CHECKED	DATE

PROJECT TITLE	Disabled Person's Parking Place
DRAWING TITLE	Proposed Disabled Bay Location Immediately in front of 57 King Street Coatbridge

DRAWN BY	BA	DATE DRAWN	20-08-2023
SCALE	NTS	CHECKED BY	GW
DRAWING NUMBER	DPPP	APPROVED BY	GW

LOANHEAD STREET

54

6.6

DISABLED

2.4



NORTH LANARKSHIRE COUNCIL


Enterprise & Communities
Infrastructure and Transportation
Transportation Engineering

Reproduced by permission of Ordnance Survey
on behalf of HMSO. © Crown copyright and
database right 2021.
All rights reserved. Ordnance Survey Licence
number 100023396

REV	DESCRIPTION	DRAWN BY	CHECKED	DATE

PROJECT TITLE	DPPP
DRAWING TITLE	Proposed Disabled Bay Immediately in front of 54 Loanhead Street Coatbridge

DRAWN BY	DB
DATE DRAWN	July 23
SCALE	NTS
CHECKED BY	
DRAWING NUMBER	
APPROVED BY	

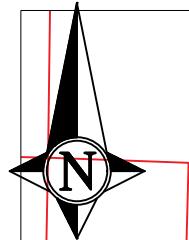

212

208

Lomond Road

DISABLED

219



NORTH LANARKSHIRE COUNCIL
Enterprise & Communities
Infrastructure and Transportation
Transportation Engineering

Reproduced by permission of Ordnance Survey
on behalf of HMSO. © Crown copyright and
database right 2021.
All rights reserved. Ordnance Survey Licence
number 100023396

REV	DESCRIPTION	DRAWN BY	CHECKED	DATE

PROJECT TITLE
Disabled Person's Parking Place

DRAWING TITLE
Proposed Disabled Bay Location
Immediately in front of
212 Lomond Road
Coatbridge

DRAWN BY BA	DATE DRAWN 20-08-2023
SCALE NTS	CHECKED BY GW
DRAWING NUMBER DPPP	APPROVED BY GW

**NORTH LANARKSHIRE COUNCIL**

Enterprise & Communities
Infrastructure and Transportation
Transportation Engineering

Reproduced by permission of Ordnance Survey
on behalf of HMSO. © Crown copyright and
database right 2021.
All rights reserved. Ordnance Survey Licence
number 100023396

REV	DESCRIPTION	DRAWN BY	CHECKED	DATE

PROJECT TITLE	Disabled Person's Parking Place
DRAWING TITLE	Proposed Disabled Bay Location Immediately in front of 99 Marnoch Drive Glenboig

DRAWN BY	BA	DATE DRAWN	07-03-2023
SCALE	NTS	CHECKED BY	JS
DRAWING NUMBER	DPPP/NA/2647	APPROVED BY	JS



NORTH LANARKSHIRE COUNCIL
Enterprise & Communities
Infrastructure and Transportation
Transportation Engineering

Reproduced by permission of Ordnance Survey
on behalf of HMSO. © Crown copyright and
database right 2021.
All rights reserved. Ordnance Survey Licence
number 100023396

REV	DESCRIPTION	DRAWN BY	CHECKED	DATE

PROJECT TITLE	Disabled Person's Parking Place
DRAWING TITLE	Proposed Disabled Bay Location Immediately in front of 44-46 Morar Crescent Coatbridge

DRAWN BY	BA	DATE DRAWN	11-06-2023
SCALE	NTS	CHECKED BY	BA
DRAWING NUMBER	DPPP/NA/2721	APPROVED BY	GW



NORTH LANARKSHIRE COUNCIL
Enterprise & Communities
Infrastructure and Transportation
Transportation Engineering

Reproduced by permission of Ordnance Survey
on behalf of HMSO. © Crown copyright and
database right 2021.
All rights reserved. Ordnance Survey Licence
number 100023396

REV	DESCRIPTION	DRAWN BY	CHECKED	DATE

PROJECT TITLE	Disabled Person's Parking Place
DRAWING TITLE	Proposed Disabled Bay Location Immediately in front of 14 -16 Morven Street Coatbridge

DRAWN BY	BA	DATE DRAWN	08-04-2023
SCALE	NTS	CHECKED BY	JS
DRAWING NUMBER	DPPP/NA/2680	APPROVED BY	JS




NORTH LANARKSHIRE COUNCIL
Enterprise & Communities
Infrastructure and Transportation
Transportation Engineering

Reproduced by permission of Ordnance Survey
on behalf of HMSO. © Crown copyright and
database right 2021.
All rights reserved. Ordnance Survey Licence
number 100023396

REV	DESCRIPTION	DRAWN BY	CHECKED	DATE

PROJECT TITLE	Disabled Person's Parking Place
DRAWING TITLE	Proposed Disabled Bay Location West of 2- 4 West George Street - (on Morven Street) Coatbridge

DRAWN BY	BA	DATE DRAWN	11-06-2023
SCALE	NTS	CHECKED BY	BA
DRAWING NUMBER	DPPP/NA/2721	APPROVED BY	GW

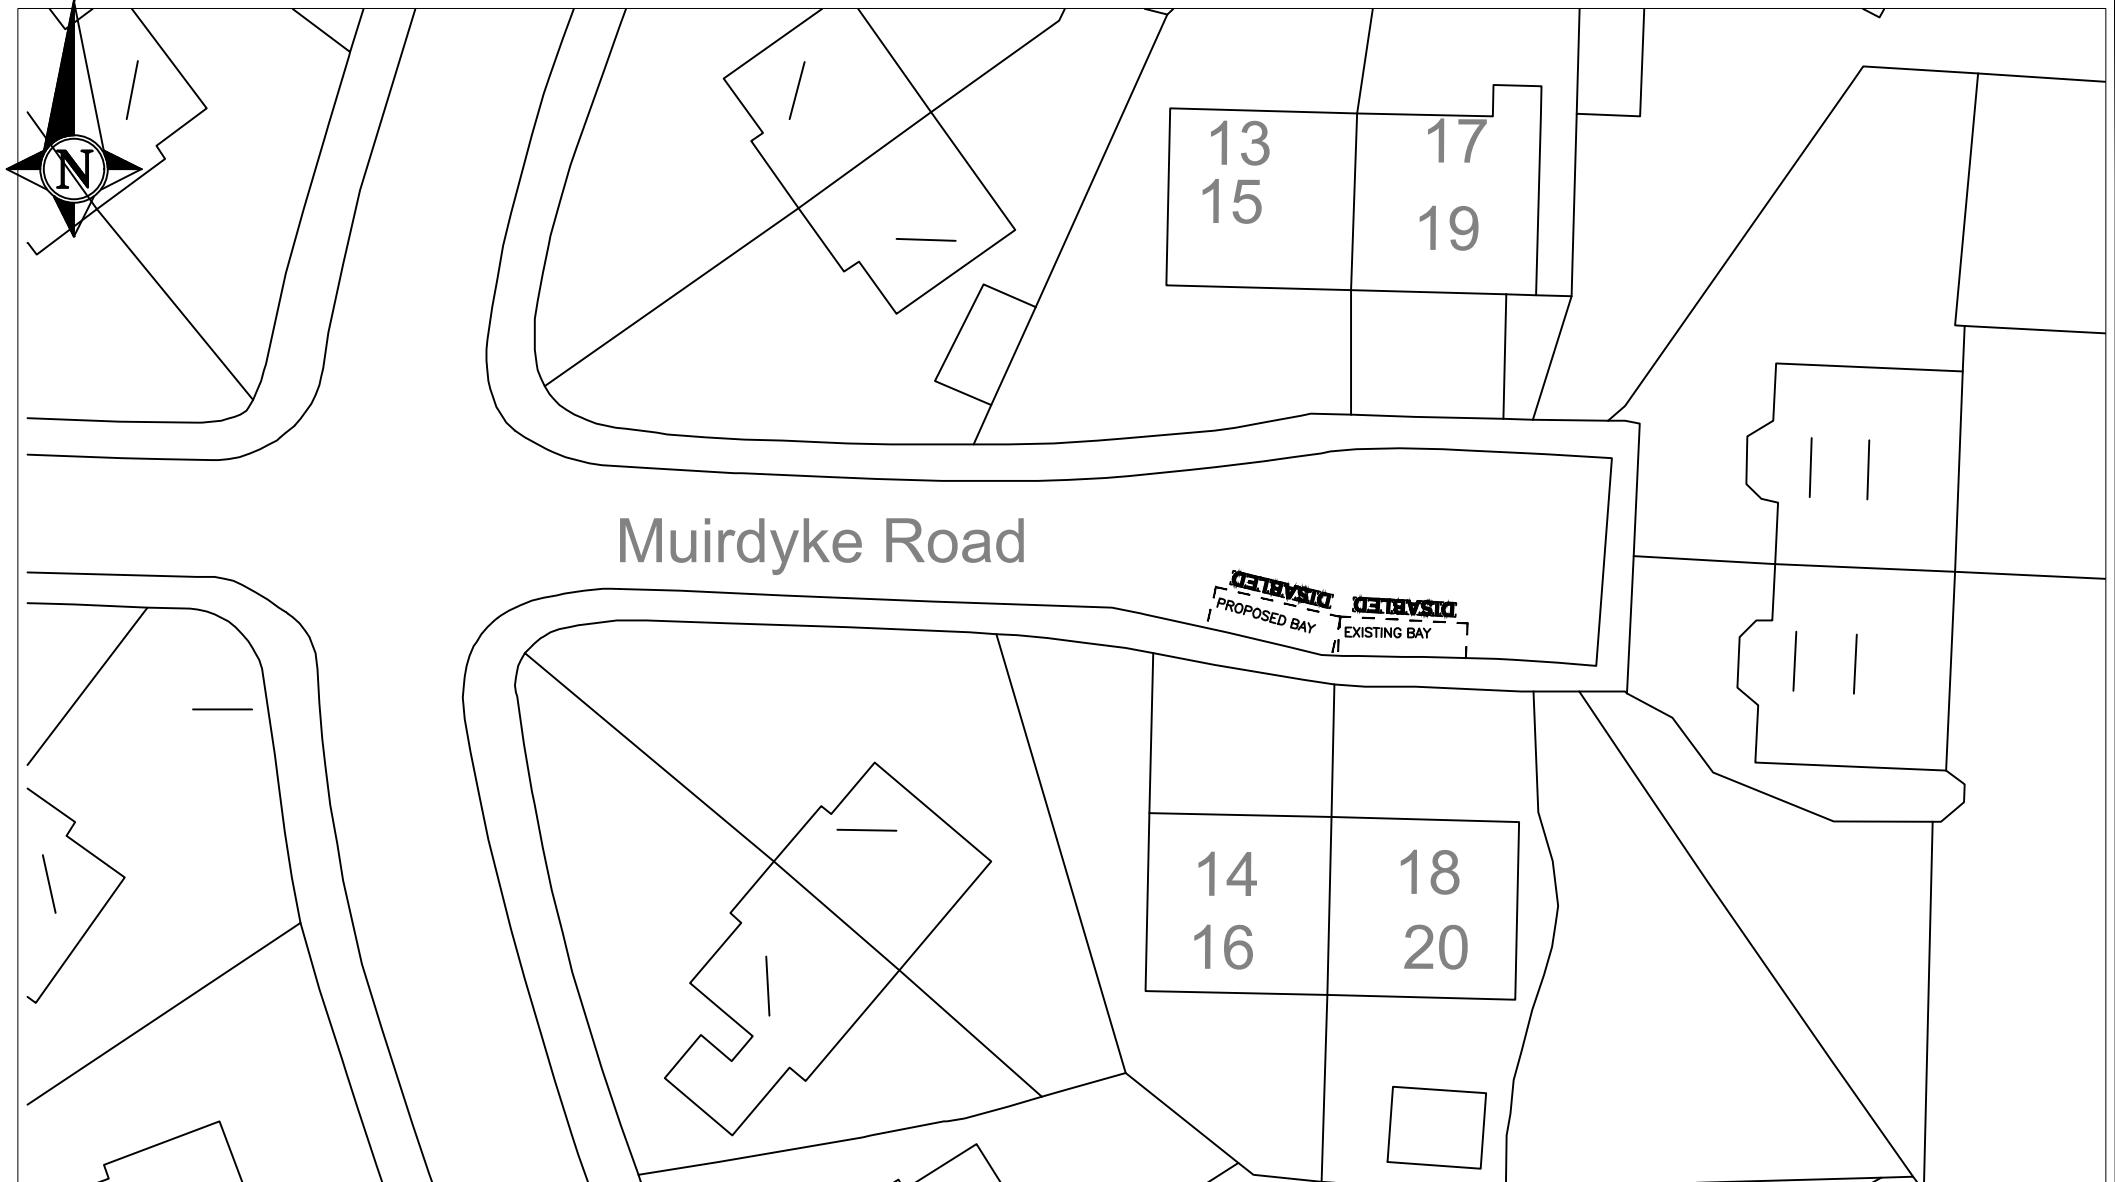


NORTH LANARKSHIRE COUNCIL
Enterprise & Communities
Infrastructure and Transportation
Transportation Engineering

Reproduced by permission of Ordnance Survey
on behalf of HMSO. © Crown copyright and
database right 2021.
All rights reserved. Ordnance Survey Licence
number 100023396

REV	DESCRIPTION	DRAWN BY	CHECKED	DATE

PROJECT TITLE	Disabled Person's Parking Place
DRAWING TITLE	Proposed Disabled Bay Location Immediately in front of 14 -16 Muirdyke Road Coatbridge

DRAWN BY	BA	DATE DRAWN	20-08-2023
SCALE	NTS	CHECKED BY	GW
DRAWING NUMBER	DPPP	APPROVED BY	GW

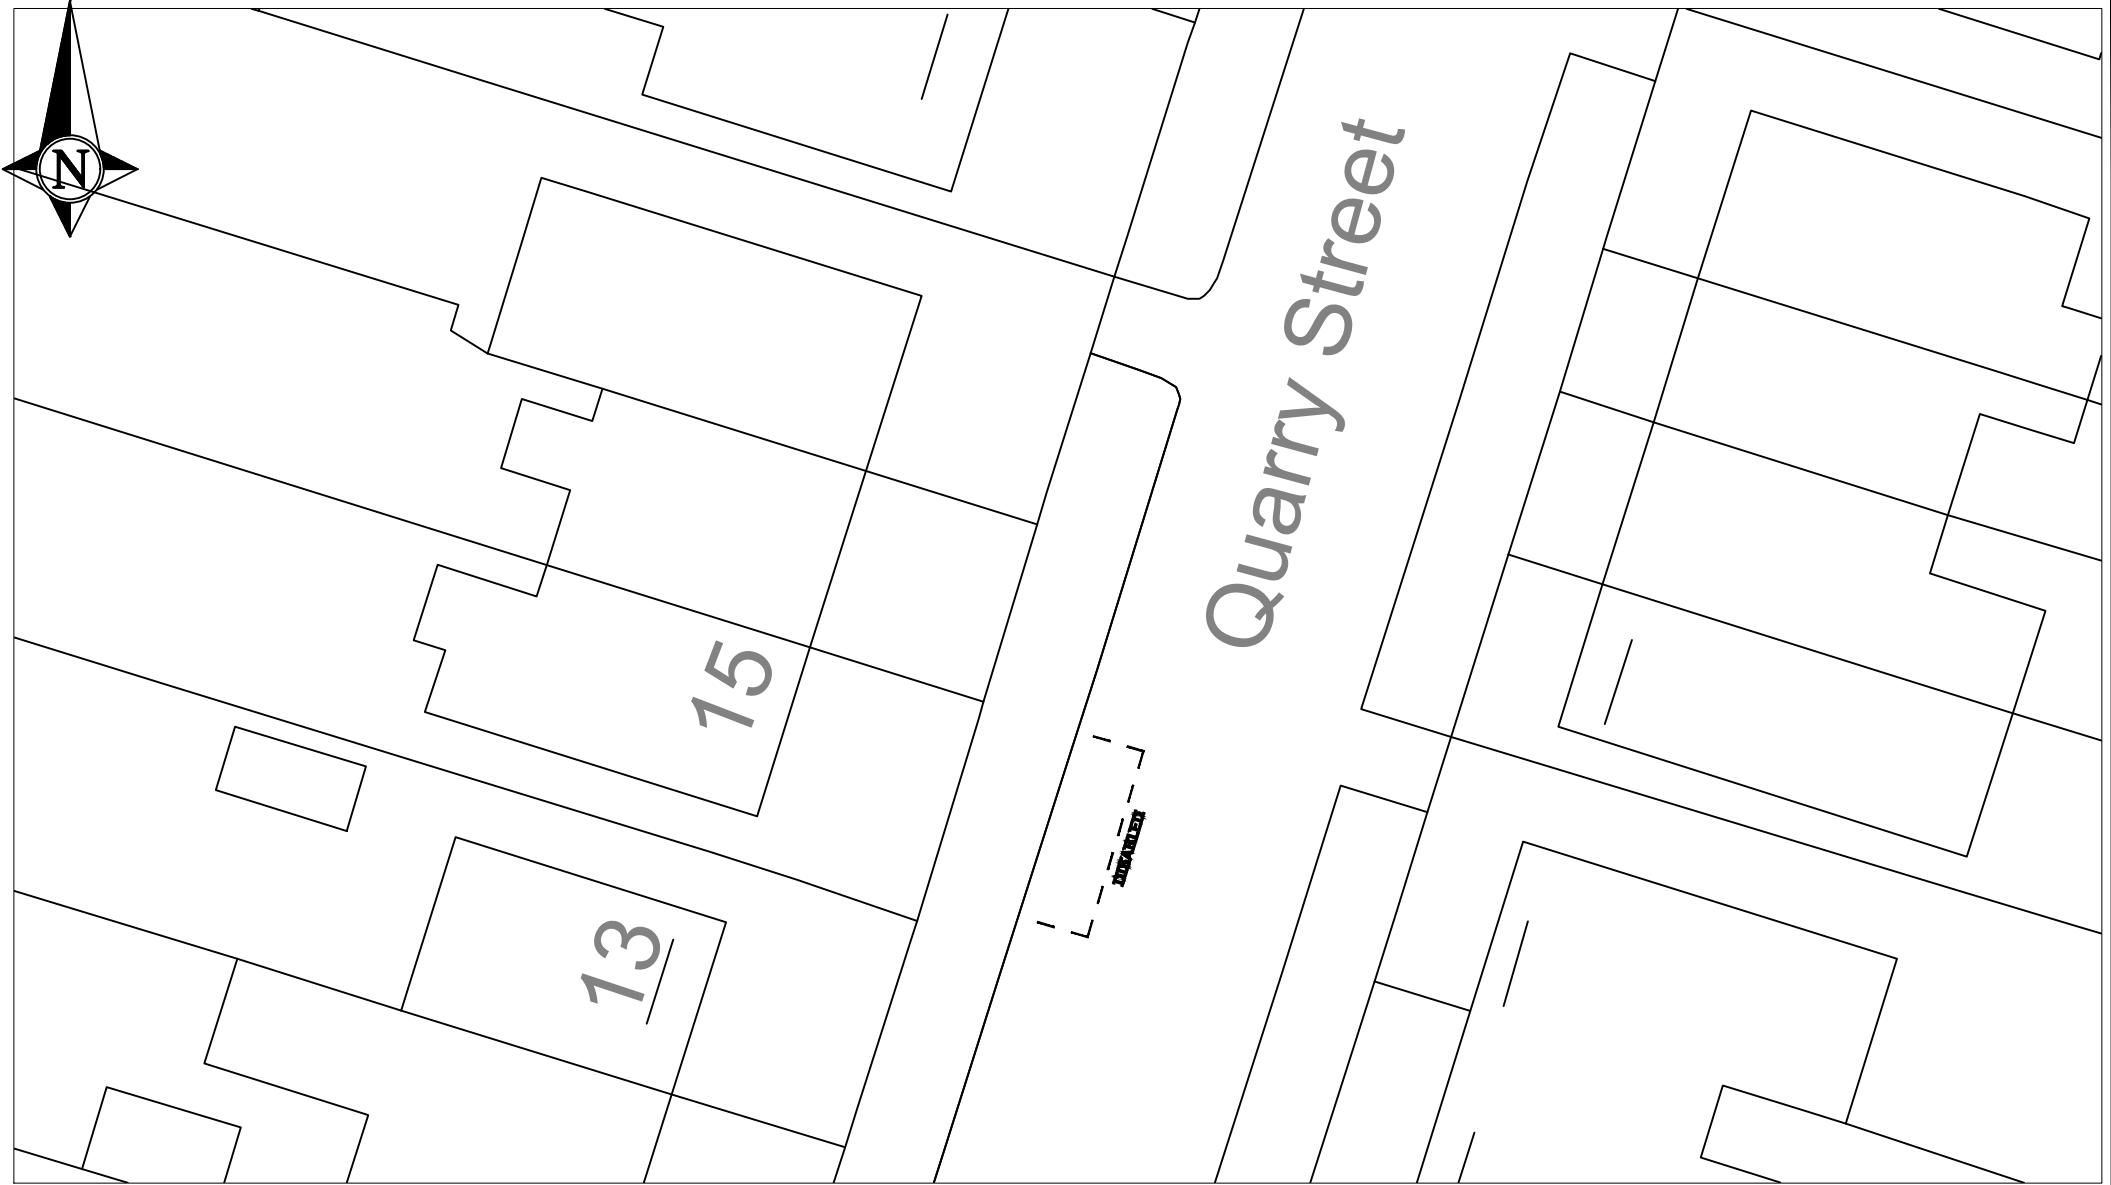

NORTH LANARKSHIRE COUNCIL
Enterprise & Communities
Infrastructure and Transportation
Transportation Engineering

Reproduced by permission of Ordnance Survey
on behalf of HMSO. © Crown copyright and
database right 2021.
All rights reserved. Ordnance Survey Licence
number 100023396

REV	DESCRIPTION	DRAWN BY	CHECKED	DATE

PROJECT TITLE
Disabled Person's Parking Place

DRAWING TITLE
Proposed Disabled Bay Location
Immediately in front of
15 Quarry Street
Coatbridge

DRAWN BY
BA

SCALE
NTS

DATE DRAWN
08-04-2023

CHECKED BY
JS

DRAWING NUMBER
DPPP/NA/1271

APPROVED BY
JS




NORTH LANARKSHIRE COUNCIL
Enterprise & Communities
Infrastructure and Transportation
Transportation Engineering

Reproduced by permission of Ordnance Survey
on behalf of HMSO. © Crown copyright and
database right 2021.
All rights reserved. Ordnance Survey Licence
number 100023396

REV	DESCRIPTION	DRAWN BY	CHECKED	DATE

PROJECT TITLE	Disabled Person's Parking Place
DRAWING TITLE	Proposed Disabled Bay Location Immediately in front of 22-24 Riddell Street Coatbridge

DRAWN BY	BA	DATE DRAWN	08-04-2023
SCALE	NTS	CHECKED BY	JS
DRAWING NUMBER	DPPP/NA/2663	APPROVED BY	JS

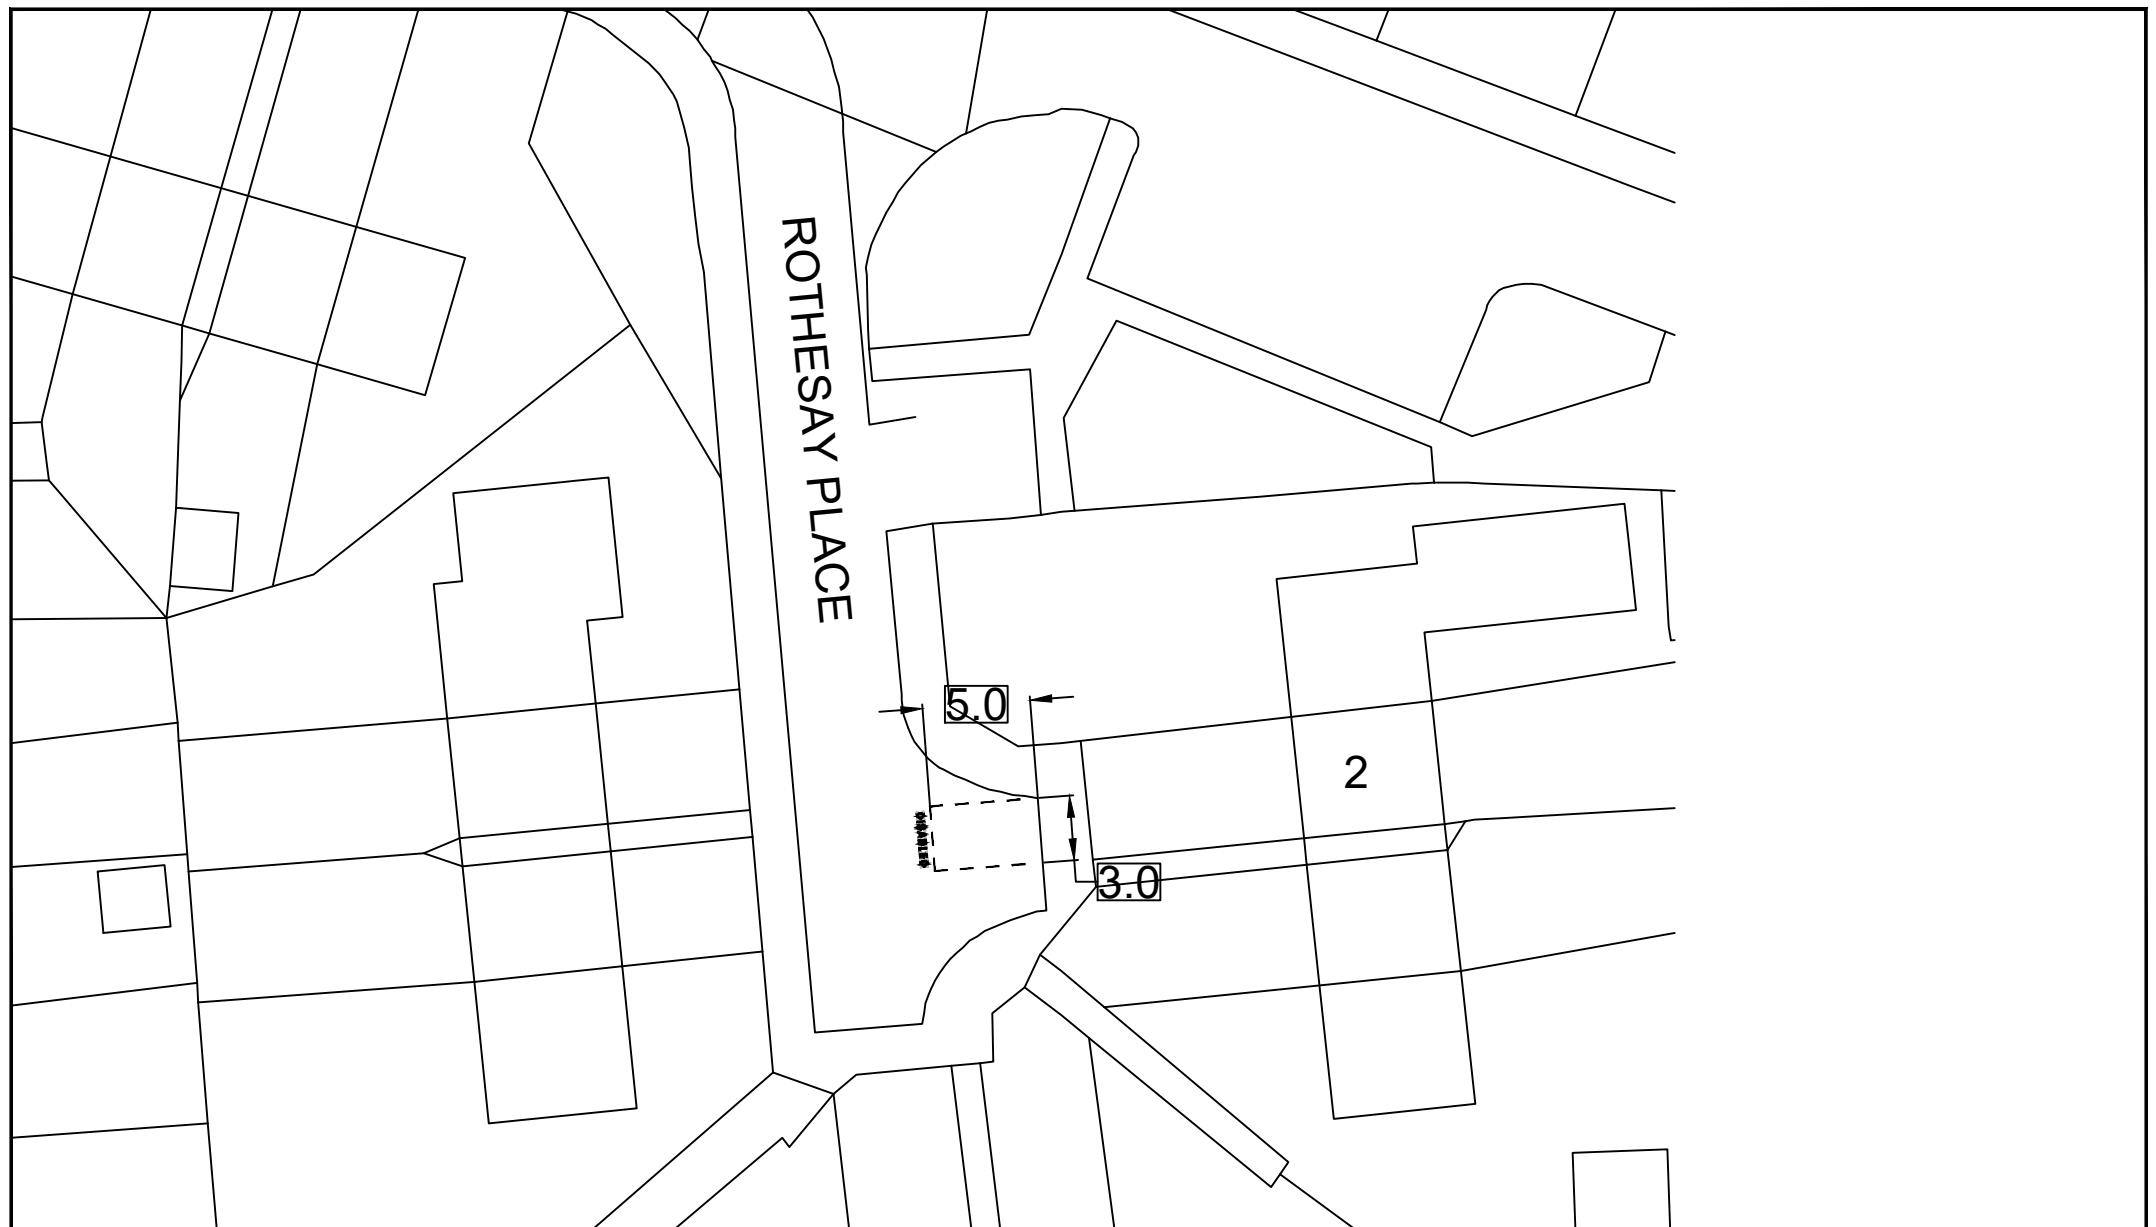**NORTH LANARKSHIRE COUNCIL**


Enterprise & Communities
Infrastructure and Transportation
Transportation Engineering

Reproduced by permission of Ordnance Survey
on behalf of HMSO. © Crown copyright and
database right 2021.
All rights reserved. Ordnance Survey Licence
number 100023396

REV	DESCRIPTION	DRAWN BY	CHECKED	DATE

PROJECT TITLE	DPPP
DRAWING TITLE	Proposed Disabled Bay Immediately in front of 2 Rothesay Place Coatbridge

DRAWN BY	DB	DATE DRAWN	Feb 23
SCALE	NTS	CHECKED BY	AA
DRAWING NUMBER		APPROVED BY	

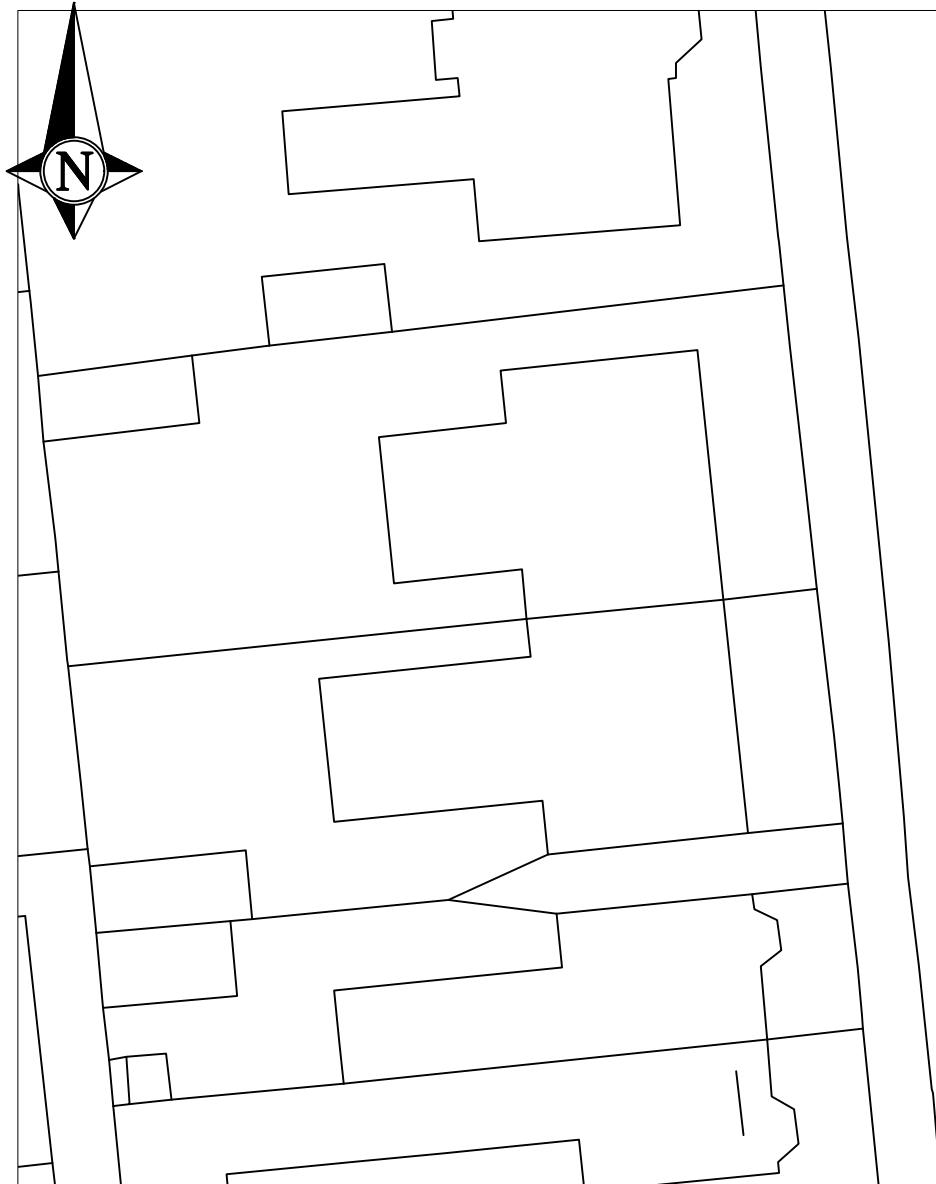

HUME ROAD

PROPOSED
BAY 1



**NORTH
LANARKSHIRE
COUNCIL**

NORTH LANARKSHIRE COUNCIL
Enterprise & Communities
Infrastructure and Transportation
Transportation Engineering

Reproduced by permission of Ordnance Survey
on behalf of HMSO. © Crown copyright and
database right 2021.
All rights reserved. Ordnance Survey Licence
number 100023396

REV

DESCRIPTION

DRAWN BY

CHECKED

DATE

PROJECT TITLE

Disabled Person's Parking Place

DRAWN BY

BA

DATE DRAWN

22-02-2023

SCALE

NTS

CHECKED BY

JS

DRAWING TITLE

Proposed Disabled Bay Location
Immediately in front of
48 St John Street
Coatbridge

DRAWING NUMBER

TMS064/2665

APPROVED BY

JS