


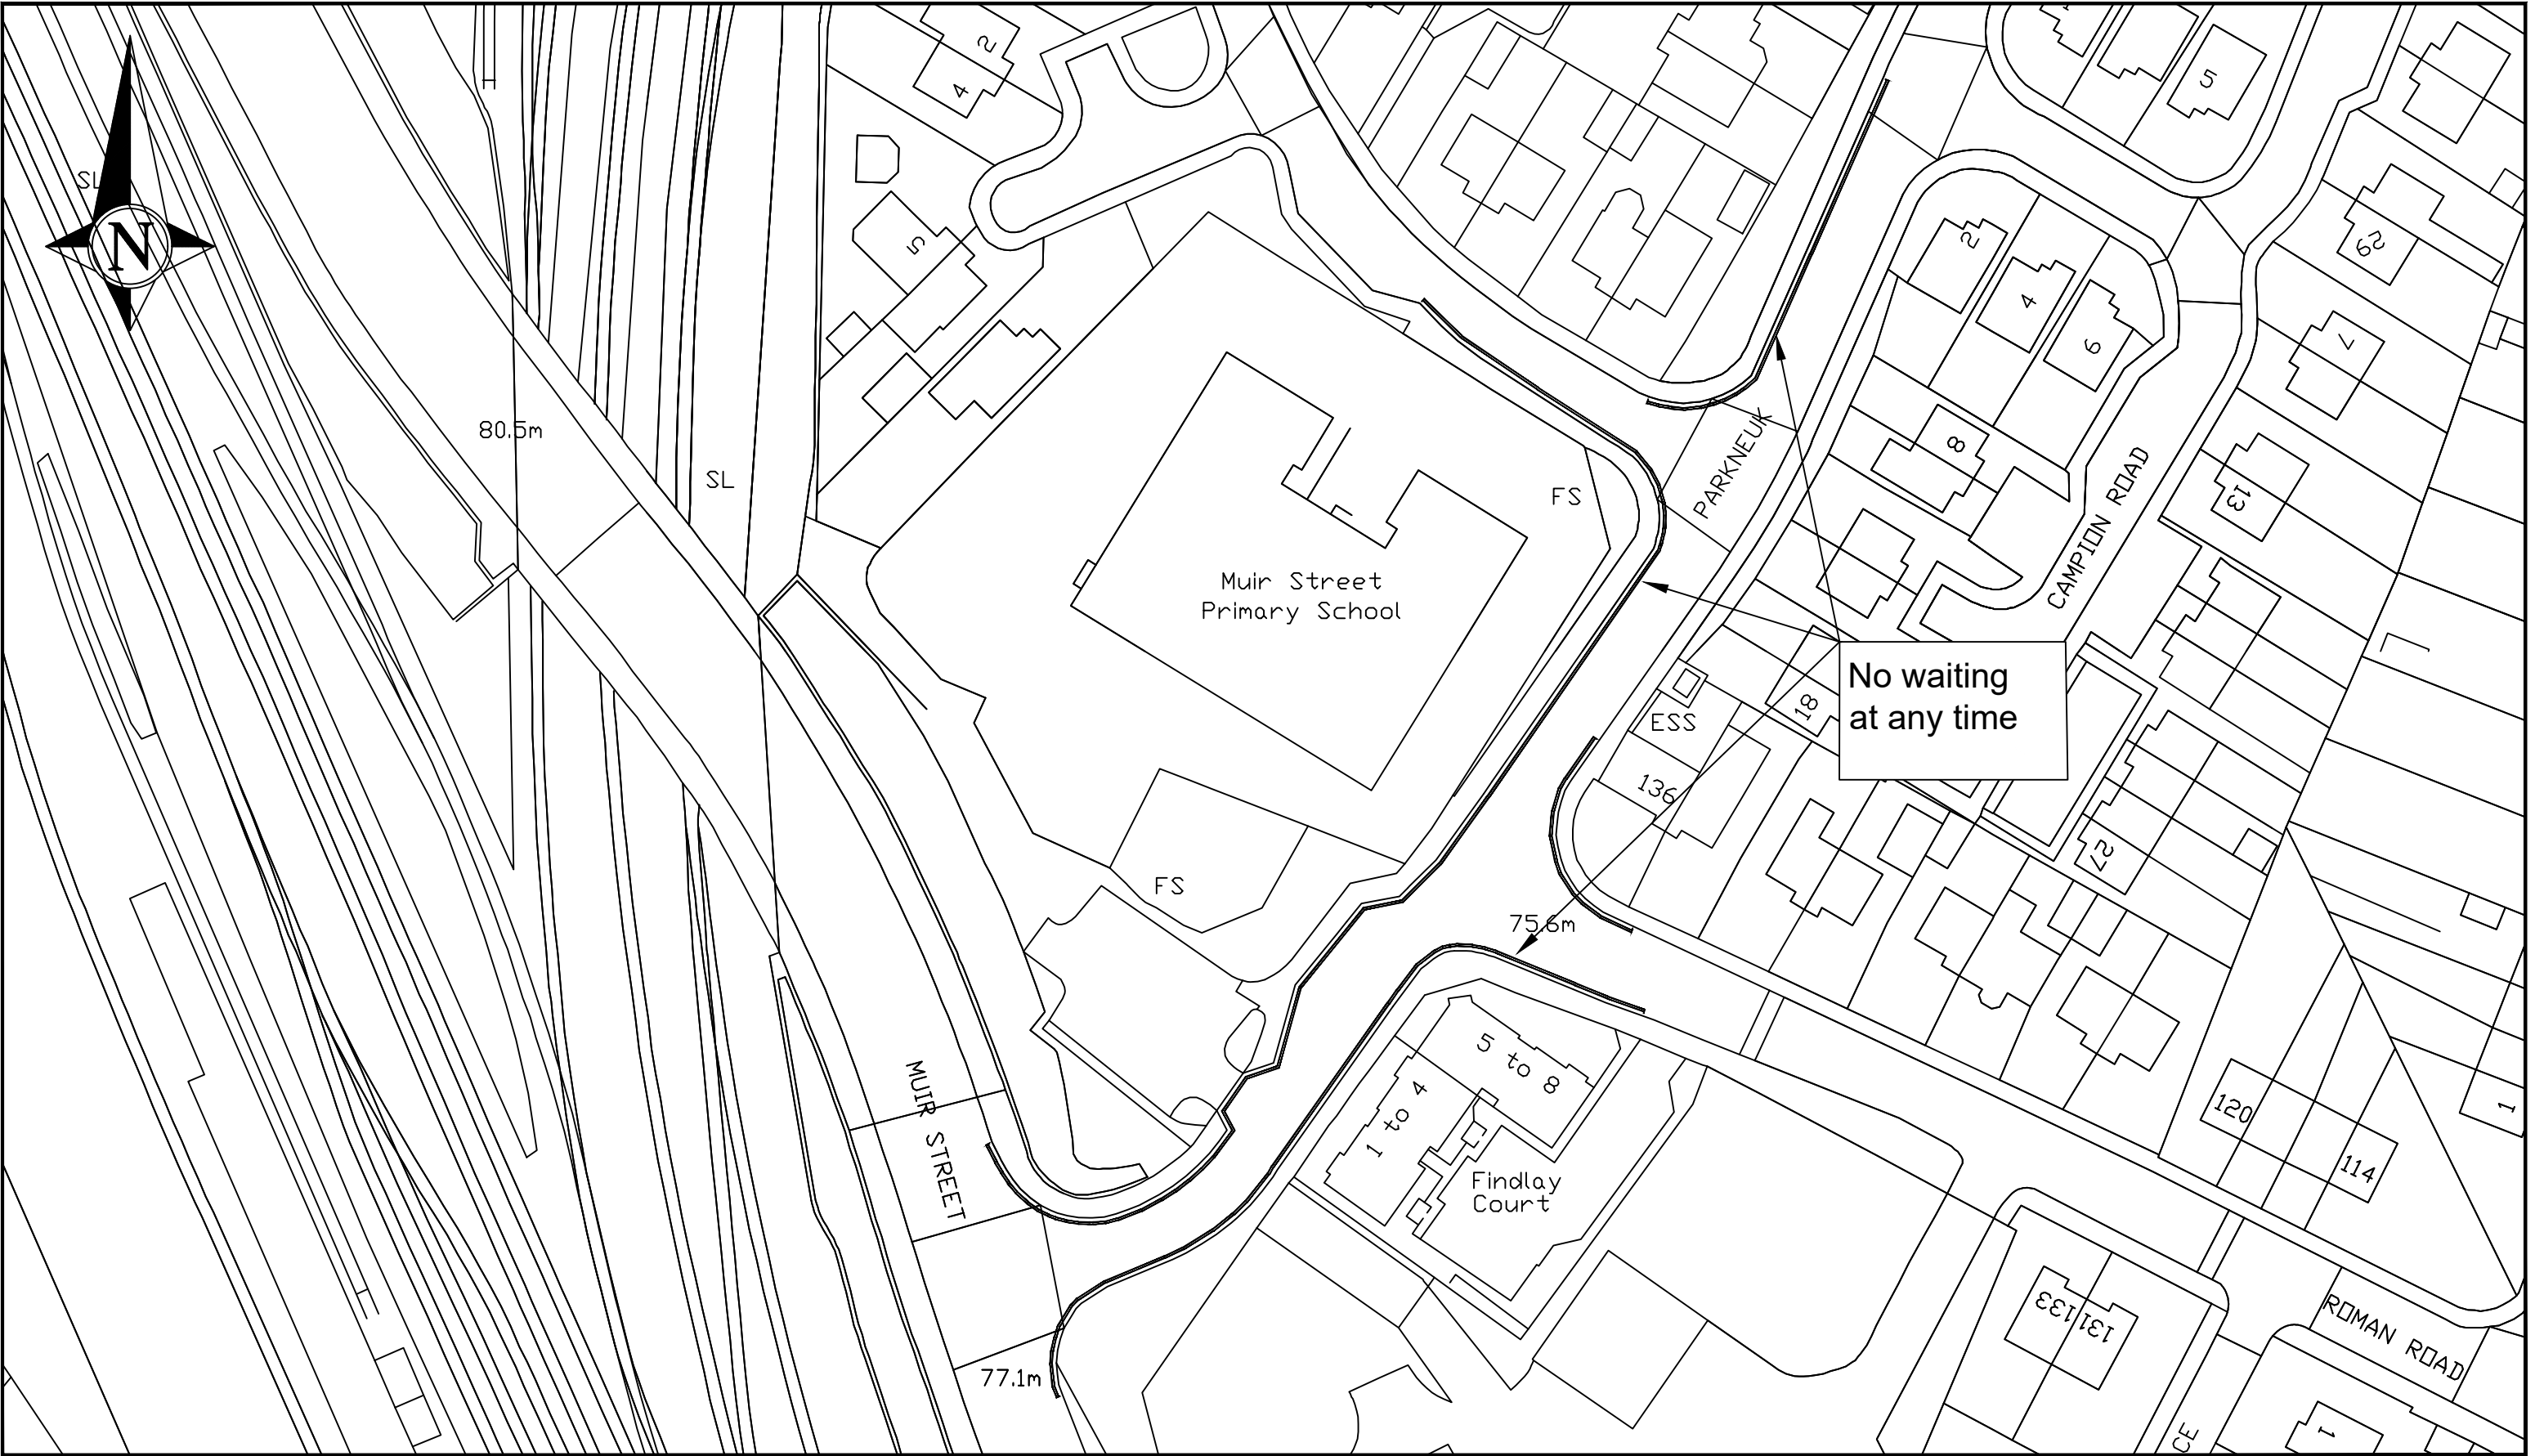

NORTH LANARKSHIRE COUNCIL
Enterprise & Communities
Infrastructure and Transportation
Transportation Engineering

Reproduced by permission of Ordnance Survey
on behalf of HMSO. © Crown copyright
and database right 2021.
All rights reserved. Ordnance Survey
Licence number 100023396

REV	DESCRIPTION	DRWN	CHKD	DATE

PROJECT TITLE
**Enforceable
No waiting at any time
Restrictions**

DRAWING TITLE
**Muir Street Primary School
Parkneuk Street
Motherwell**

DRAWN BY RG	DATE DRAWN November 2024
SCALE NTS	CHECKED BY BR
DRAWING NUMBER RT-24-062	APPROVED BY BR