

New
disabled
bay

Driveway

DISABLED

Currieside Avenue

NORTH LANARKSHIRE COUNCIL
Enterprise & Communities
Infrastructure and Transportation
Transportation Engineering

Reproduced by permission of Ordnance Survey
on behalf of HMSO. © Crown copyright
and database right 2021.
All rights reserved. Ordnance Survey
Licence number 100023396

REV	DESCRIPTION	DRWN	CHKD	DATE

PROJECT TITLE	TMS-064 - DPPP
Disabled Persons Parking	Place - 2707
DRAWING TITLE	New Disabled Bay
	Directly Outside No. 24
	Currieside Avenue, Shotts, ML7 4AJ



DRAWN BY RG	DATE DRAWN Feb 2022
SCALE NTS	CHECKED BY
DRAWING NUMBER TMS-064 - DPPP	APPROVED BY



**NORTH
LANARKSHIRE
COUNCIL**

NORTHLANARKSHIRE COUNCIL
Enterprise & Communities
Infrastructure and Transportation
Transportation Engineering

Reproduced by permission of Ordnance Survey
on behalf of HMSO. © Crown copyright
and database right 2021.
All rights reserved. Ordnance Survey
Licence number 100023396

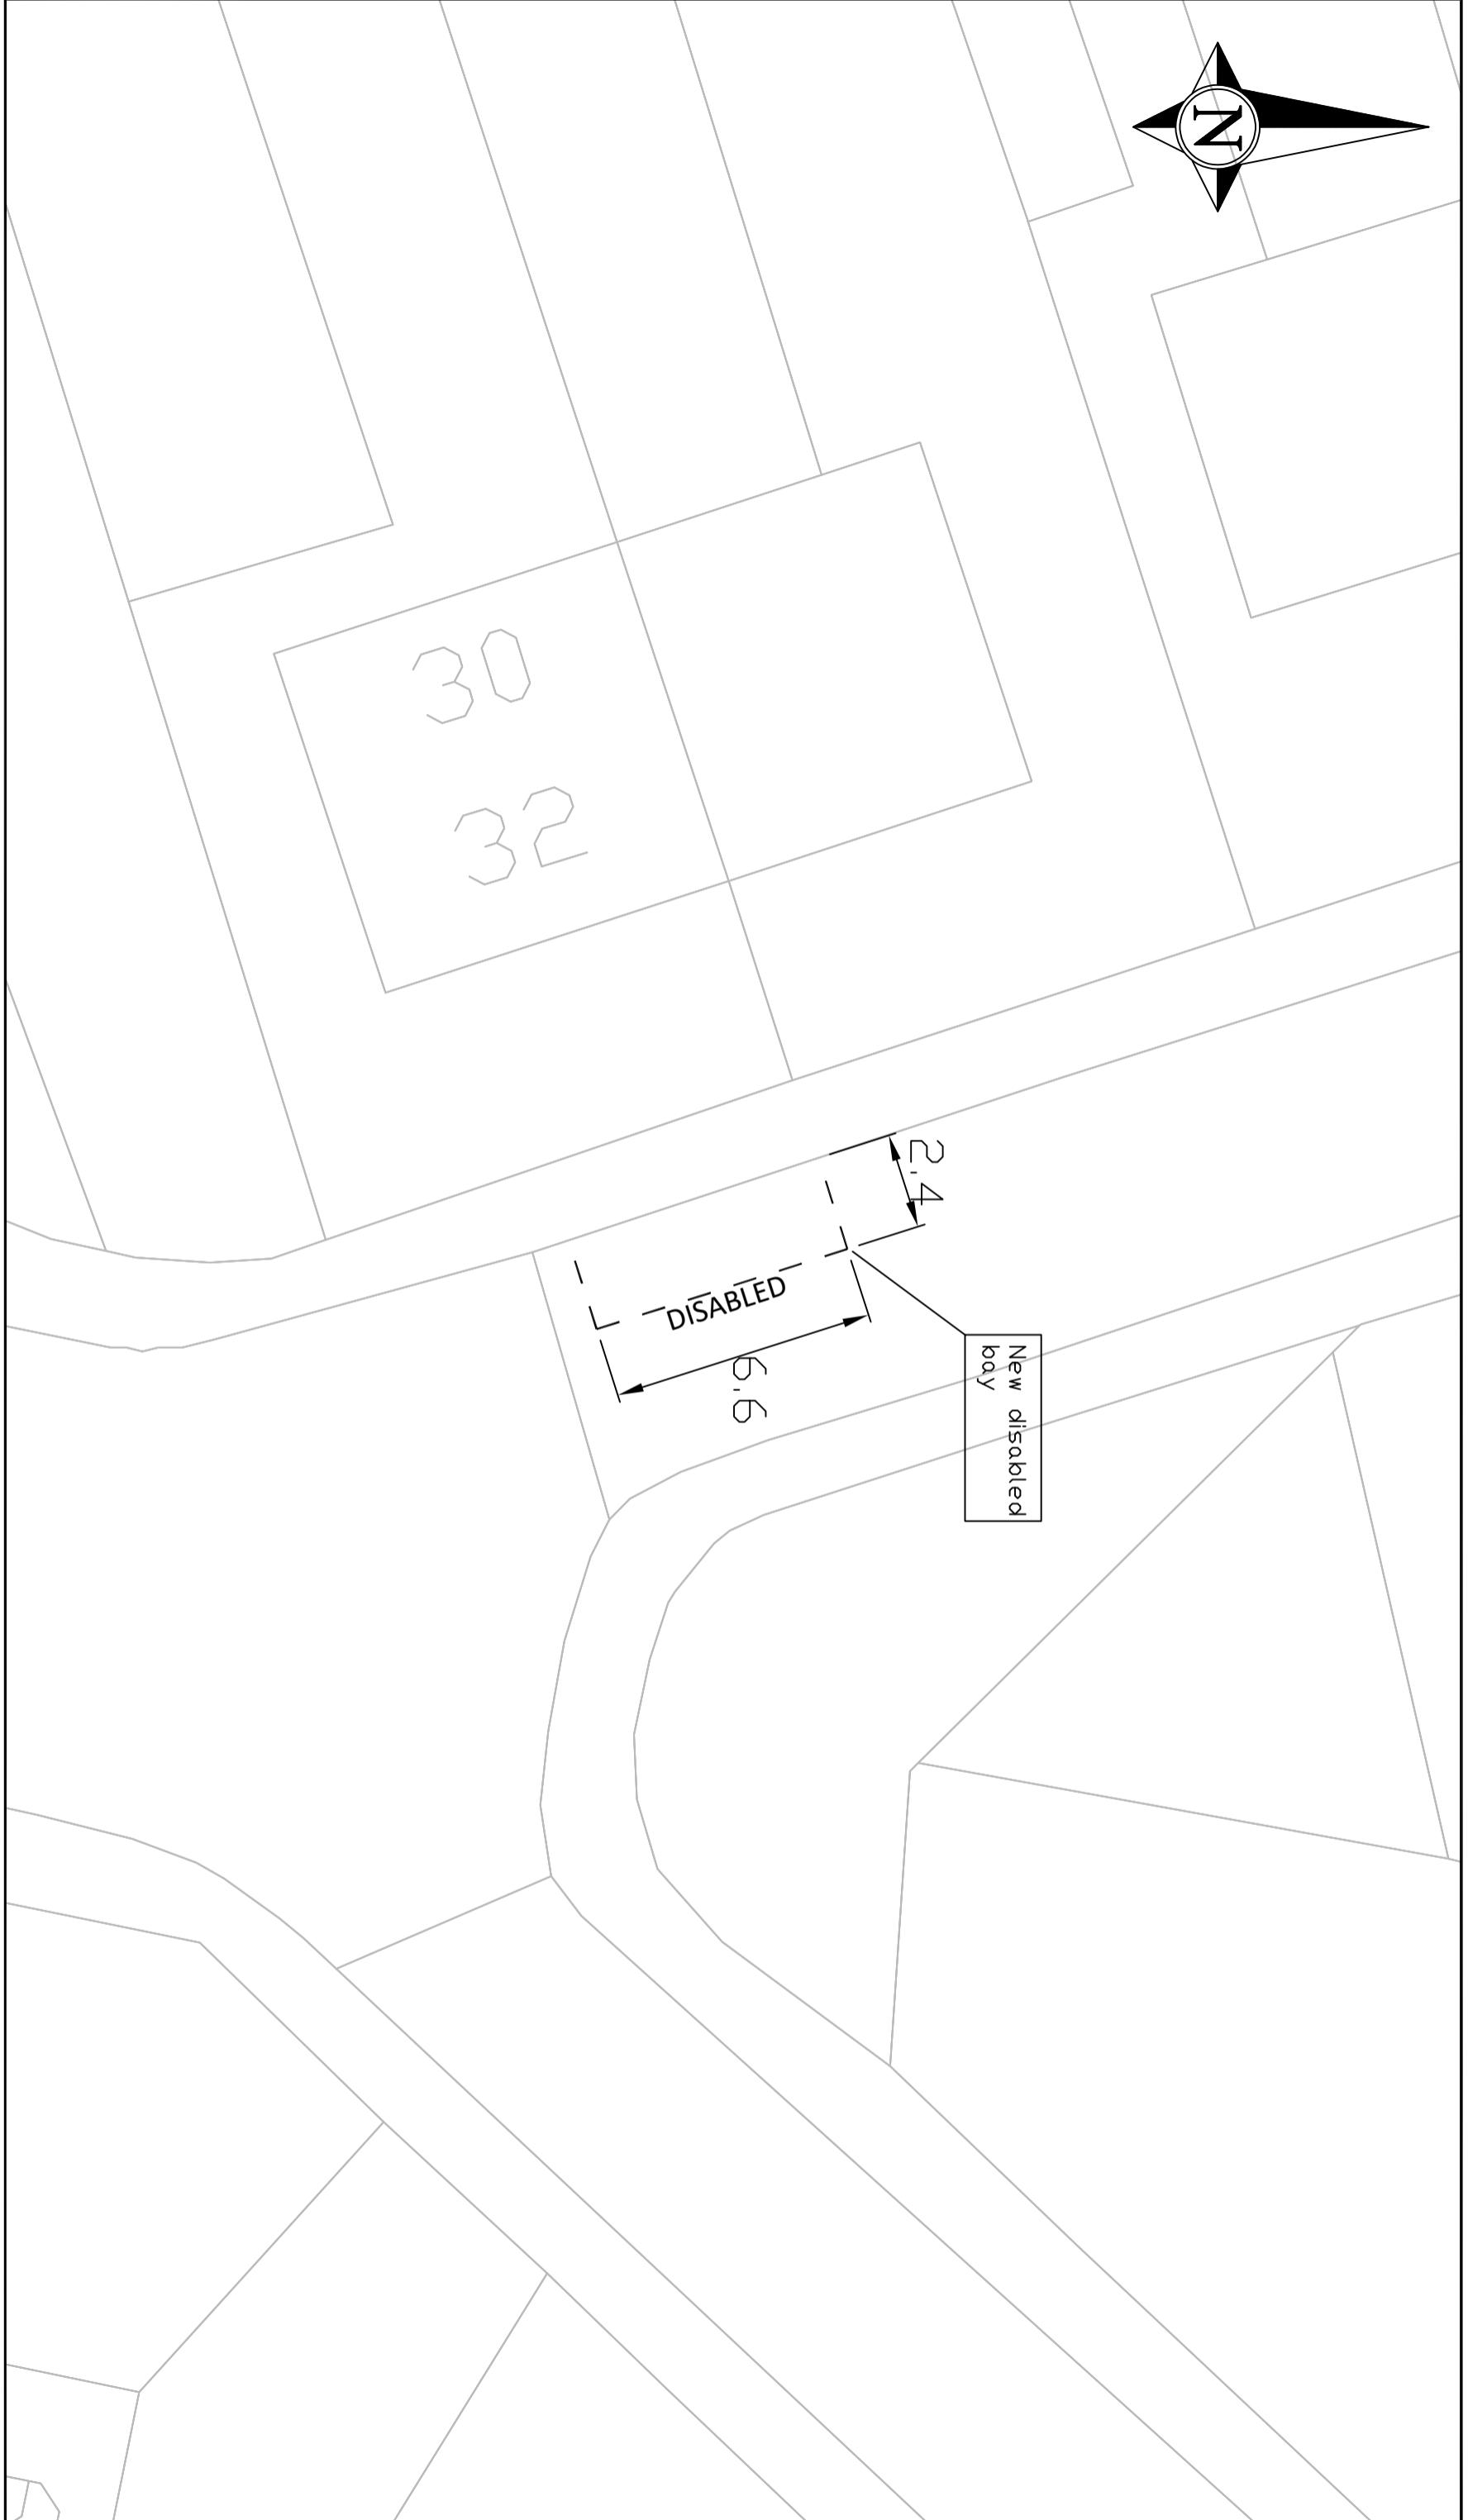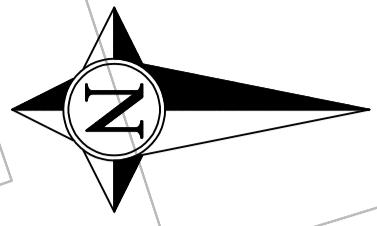

REV	DESCRIPTION	DRWN	CHKD	DATE
-----	-------------	------	------	------

PROJECT TITLE

TMS-064 - DPPP
Disabled Persons Parking
Place - 2835

DRAWN BY
RG
DATE DRAWN
August 2023

SCALE

NTS
CHECKED BY

DRAWING TITLE

New Disabled Bay
Immediately in front of
Shotts, ML7 5AL

DRAWING NUMBER
TMS-064 - DPPP

APPROVED BY



**NORTH
LANARKSHIRE
COUNCIL**

NORTH LANARKSHIRE COUNCIL
Enterprise & Communities
Infrastructure and Transportation
Transportation Engineering

Reproduced by permission of Ordnance Survey
on behalf of HMSO. © Crown copyright
and database right 2021.
All rights reserved. Ordnance Survey
Licence number 100023396

