**NORTH LANARKSHIRE COUNCIL**


Enterprise & Communities
Infrastructure and Transportation
Transportation Engineering

Reproduced by permission of Ordnance Survey
on behalf of HMSO. © Crown copyright and
database right 2021.
All rights reserved. Ordnance Survey Licence
number 100023396

REV	DESCRIPTION	DRAWN BY	CHECKED	DATE

PROJECT TITLE	DPPP
DRAWING TITLE	Proposed Disabled Bay Immediately in front of 352 Laburnum Road Viewpark
SCALE	NTS
DRAWING NUMBER	APPROVED BY

DRAWN BY	DB
DATE DRAWN	June 23
SCALE	NTS
CHECKED BY	

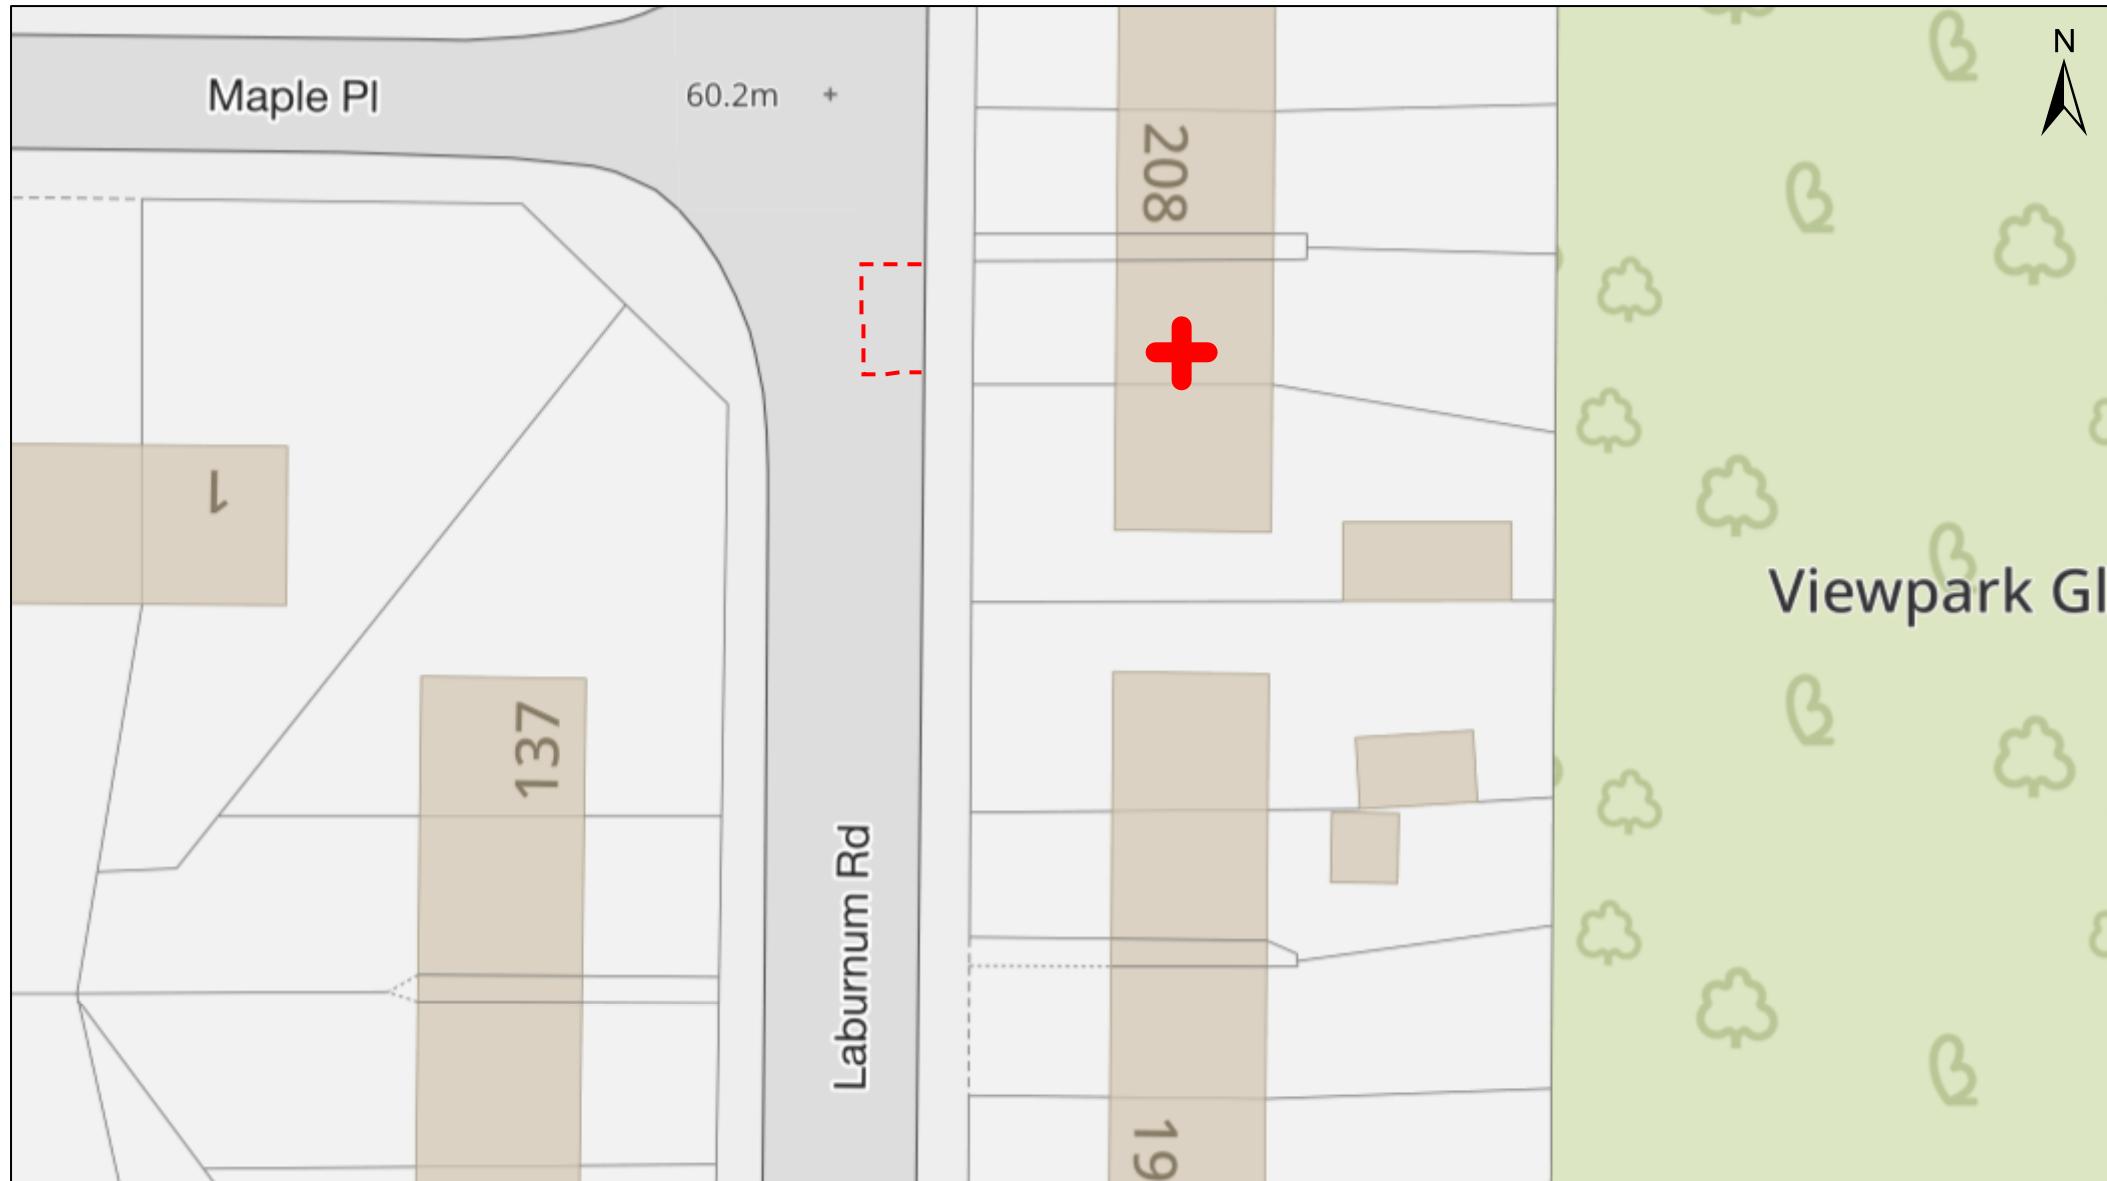

Reproduced by permission of Ordnance Survey
on behalf of HMSO. © Crown copyright
and database right 2023.
All rights reserved. Ordnance Survey
Licence number 100023396
December 20, 2023

DPPP -In front of 206 Laburnum Rd, Uddingston

0 15 30 60 ft
0 4.5 9 18 m





NORTH LANARKSHIRE COUNCIL
Enterprise & Communities
Infrastructure and Transportation
Transportation Engineering

Reproduced by permission of Ordnance Survey
on behalf of HMSO. © Crown copyright and
database right 2021.
All rights reserved. Ordnance Survey Licence
number 100023396

REV	DESCRIPTION	DRAWN BY	CHECKED	DATE

PROJECT TITLE	Disabled Person's Parking Place
DRAWING TITLE	Proposed Disabled Bay Location Immediately in front of 10 -12 Fallside Avenue Uddington

DRAWN BY	BA	DATE DRAWN	20-08-2023
SCALE	NTS	CHECKED BY	GW
DRAWING NUMBER	DPPP	APPROVED BY	GW