


NORTH LANARKSHIRE COUNCIL
Enterprise & Communities
Infrastructure and Transportation
Transportation Engineering

Reproduced by permission of Ordnance Survey
on behalf of HMSO. © Crown copyright and
database right 2021.
All rights reserved. Ordnance Survey Licence
number 100023396

REV	DESCRIPTION	DRAWN BY	CHECKED	DATE

PROJECT TITLE	Disabled Person's Parking Place
DRAWING TITLE	Proposed Disabled Bay Location South of 1 Netherwood Way Cumbernauld

DRAWN BY	BA	DATE DRAWN	20-08-2023
SCALE	NTS	CHECKED BY	GW
DRAWING NUMBER	DPPP	APPROVED BY	GW

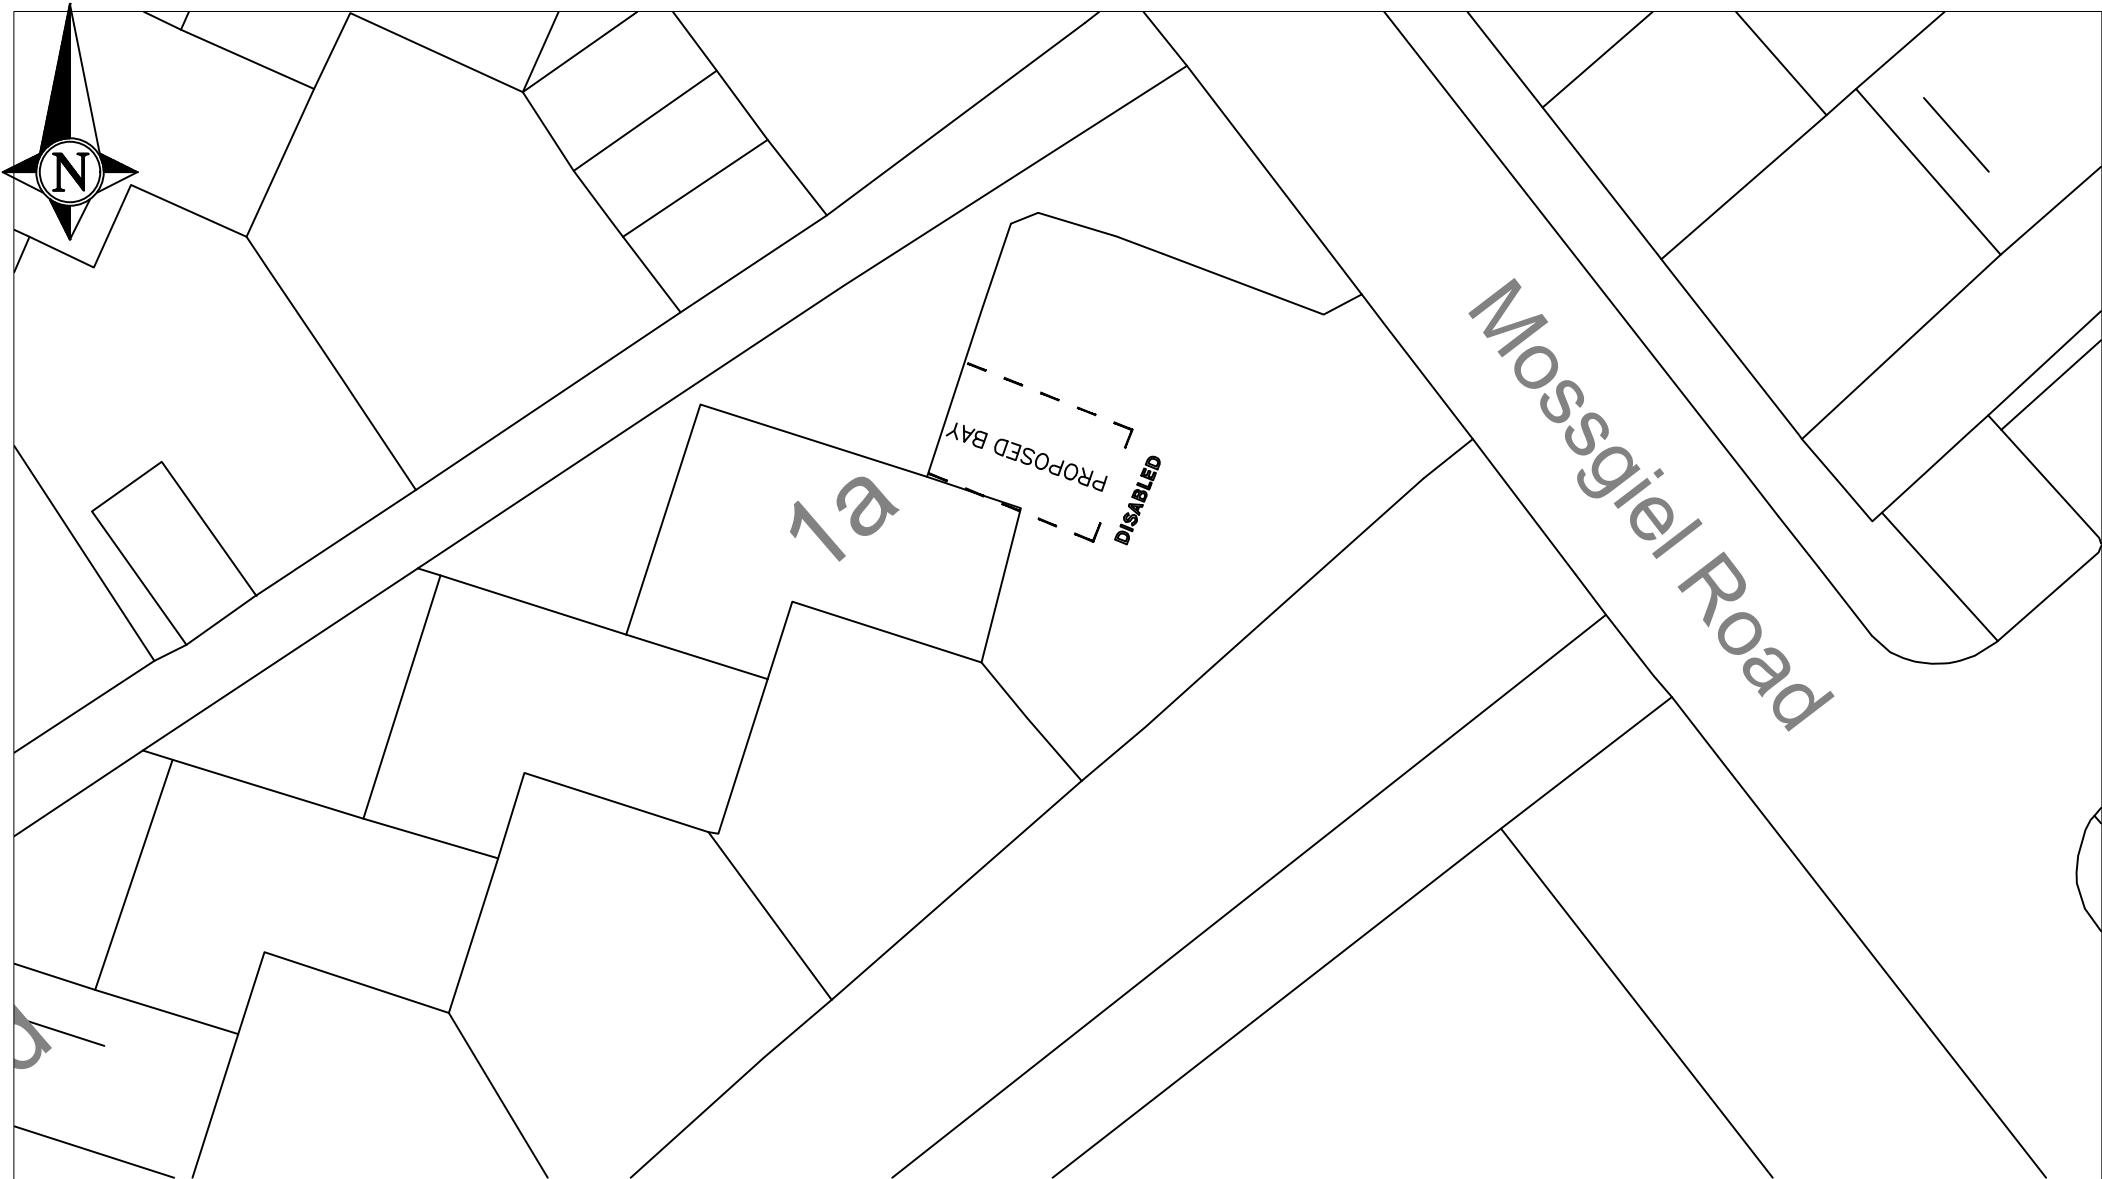

NORTH LANARKSHIRE COUNCIL
Enterprise & Communities
Infrastructure and Transportation
Transportation Engineering

Reproduced by permission of Ordnance Survey
on behalf of HMSO. © Crown copyright and
database right 2021.
All rights reserved. Ordnance Survey Licence
number 100023396

REV	DESCRIPTION	DRAWN BY	CHECKED	DATE

PROJECT TITLE	Disabled Person's Parking Place
DRAWING TITLE	Proposed Disabled Bay Location Immediately in front of 1A Mossgiel Road Cumbernauld

DRAWN BY	BA	DATE DRAWN	8-02-2023
SCALE	NTS	CHECKED BY	JS
DRAWING NUMBER	DPPP/NA/2637	APPROVED BY	JS




NORTH LANARKSHIRE COUNCIL
Enterprise & Communities
Infrastructure and Transportation
Transportation Engineering

Reproduced by permission of Ordnance Survey
on behalf of HMSO. © Crown copyright and
database right 2021.
All rights reserved. Ordnance Survey Licence
number 100023396


REV	DESCRIPTION	DRAWN BY	CHECKED	DATE

PROJECT TITLE	Disabled Person's Parking Place
DRAWING TITLE	Proposed Disabled Bay Location Immediately southwest of 3A Corbiston Way Cumbernauld

DRAWN BY	BA	DATE DRAWN	8-02-2023
SCALE	NTS	CHECKED BY	JS
DRAWING NUMBER	DPPP/NA/2655	APPROVED BY	JS

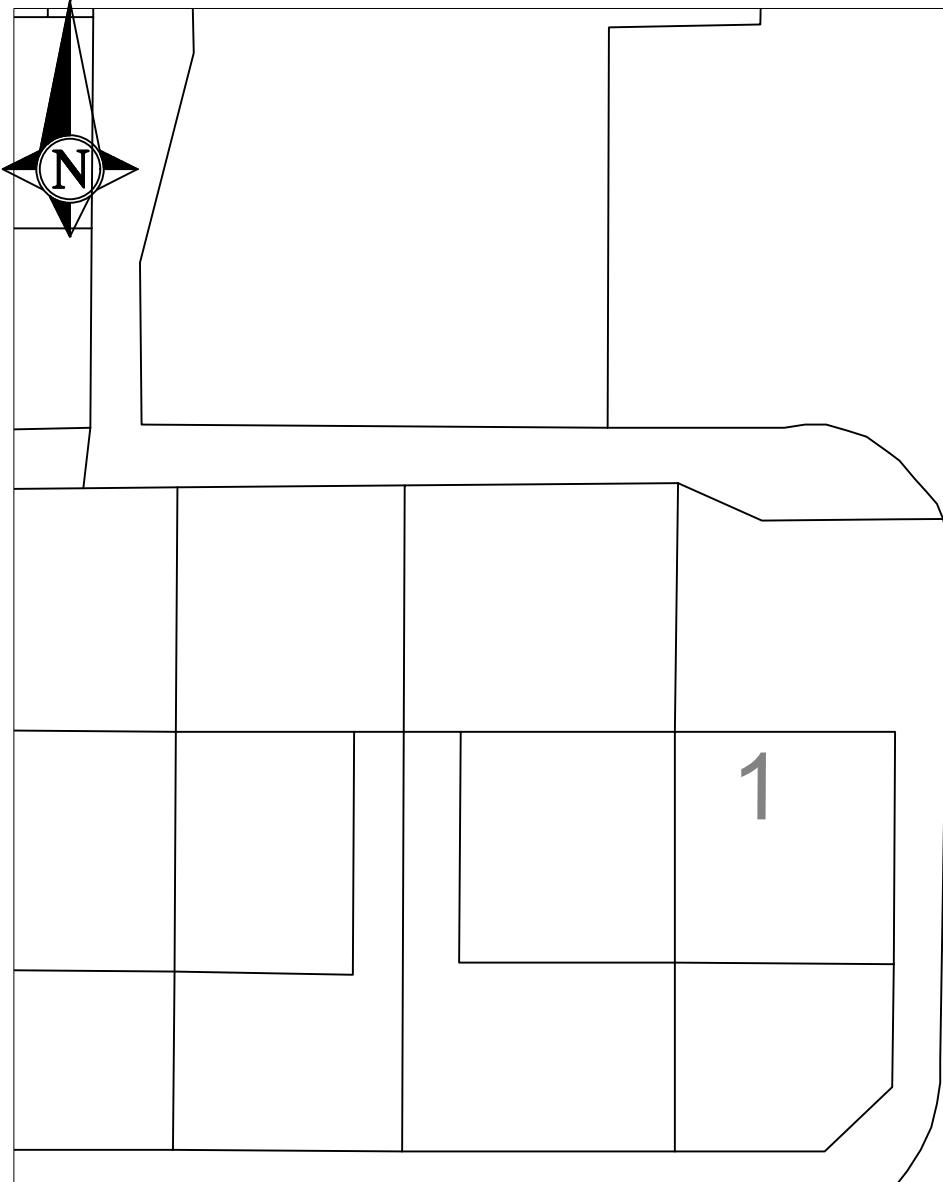

Inchwood Place

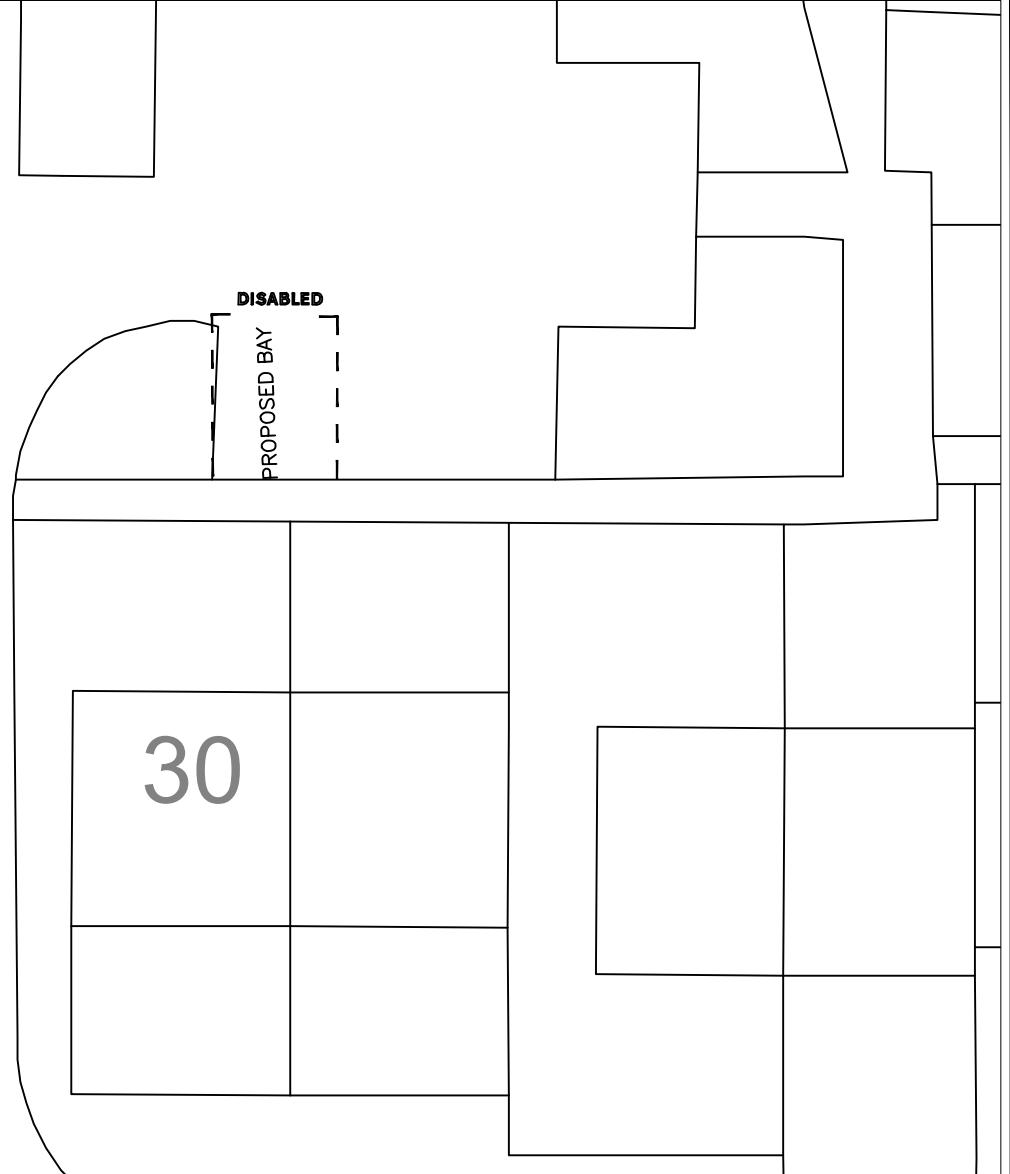

NORTH LANARKSHIRE COUNCIL
Enterprise & Communities
Infrastructure and Transportation
Transportation Engineering

Reproduced by permission of Ordnance Survey
on behalf of HMSO. © Crown copyright and
database right 2021.
All rights reserved. Ordnance Survey Licence
number 100023396

REV	DESCRIPTION	DRAWN BY	CHECKED	DATE

PROJECT TITLE	Disabled Person's Parking Place
DRAWING TITLE	Proposed Disabled Bay Location North of 29 - 30 Inchwood Place Cumbernauld

DRAWN BY	BA	DATE DRAWN	20-08-2023
SCALE	NTS	CHECKED BY	GW
DRAWING NUMBER	DPPP	APPROVED BY	GW




NORTH LANARKSHIRE COUNCIL
Enterprise & Communities
Infrastructure and Transportation
Transportation Engineering

Reproduced by permission of Ordnance Survey
on behalf of HMSO. © Crown copyright and
database right 2021.
All rights reserved. Ordnance Survey Licence
number 100023396

REV	DESCRIPTION	DRAWN BY	CHECKED	DATE

PROJECT TITLE	Disabled Person's Parking Place
DRAWING TITLE	Proposed Disabled Bay Location South of 3a Kyle Road Cumbernauld

DRAWN BY	BA	DATE DRAWN	20-08-2023
SCALE	NTS	CHECKED BY	GW
DRAWING NUMBER	DPPP	APPROVED BY	GW

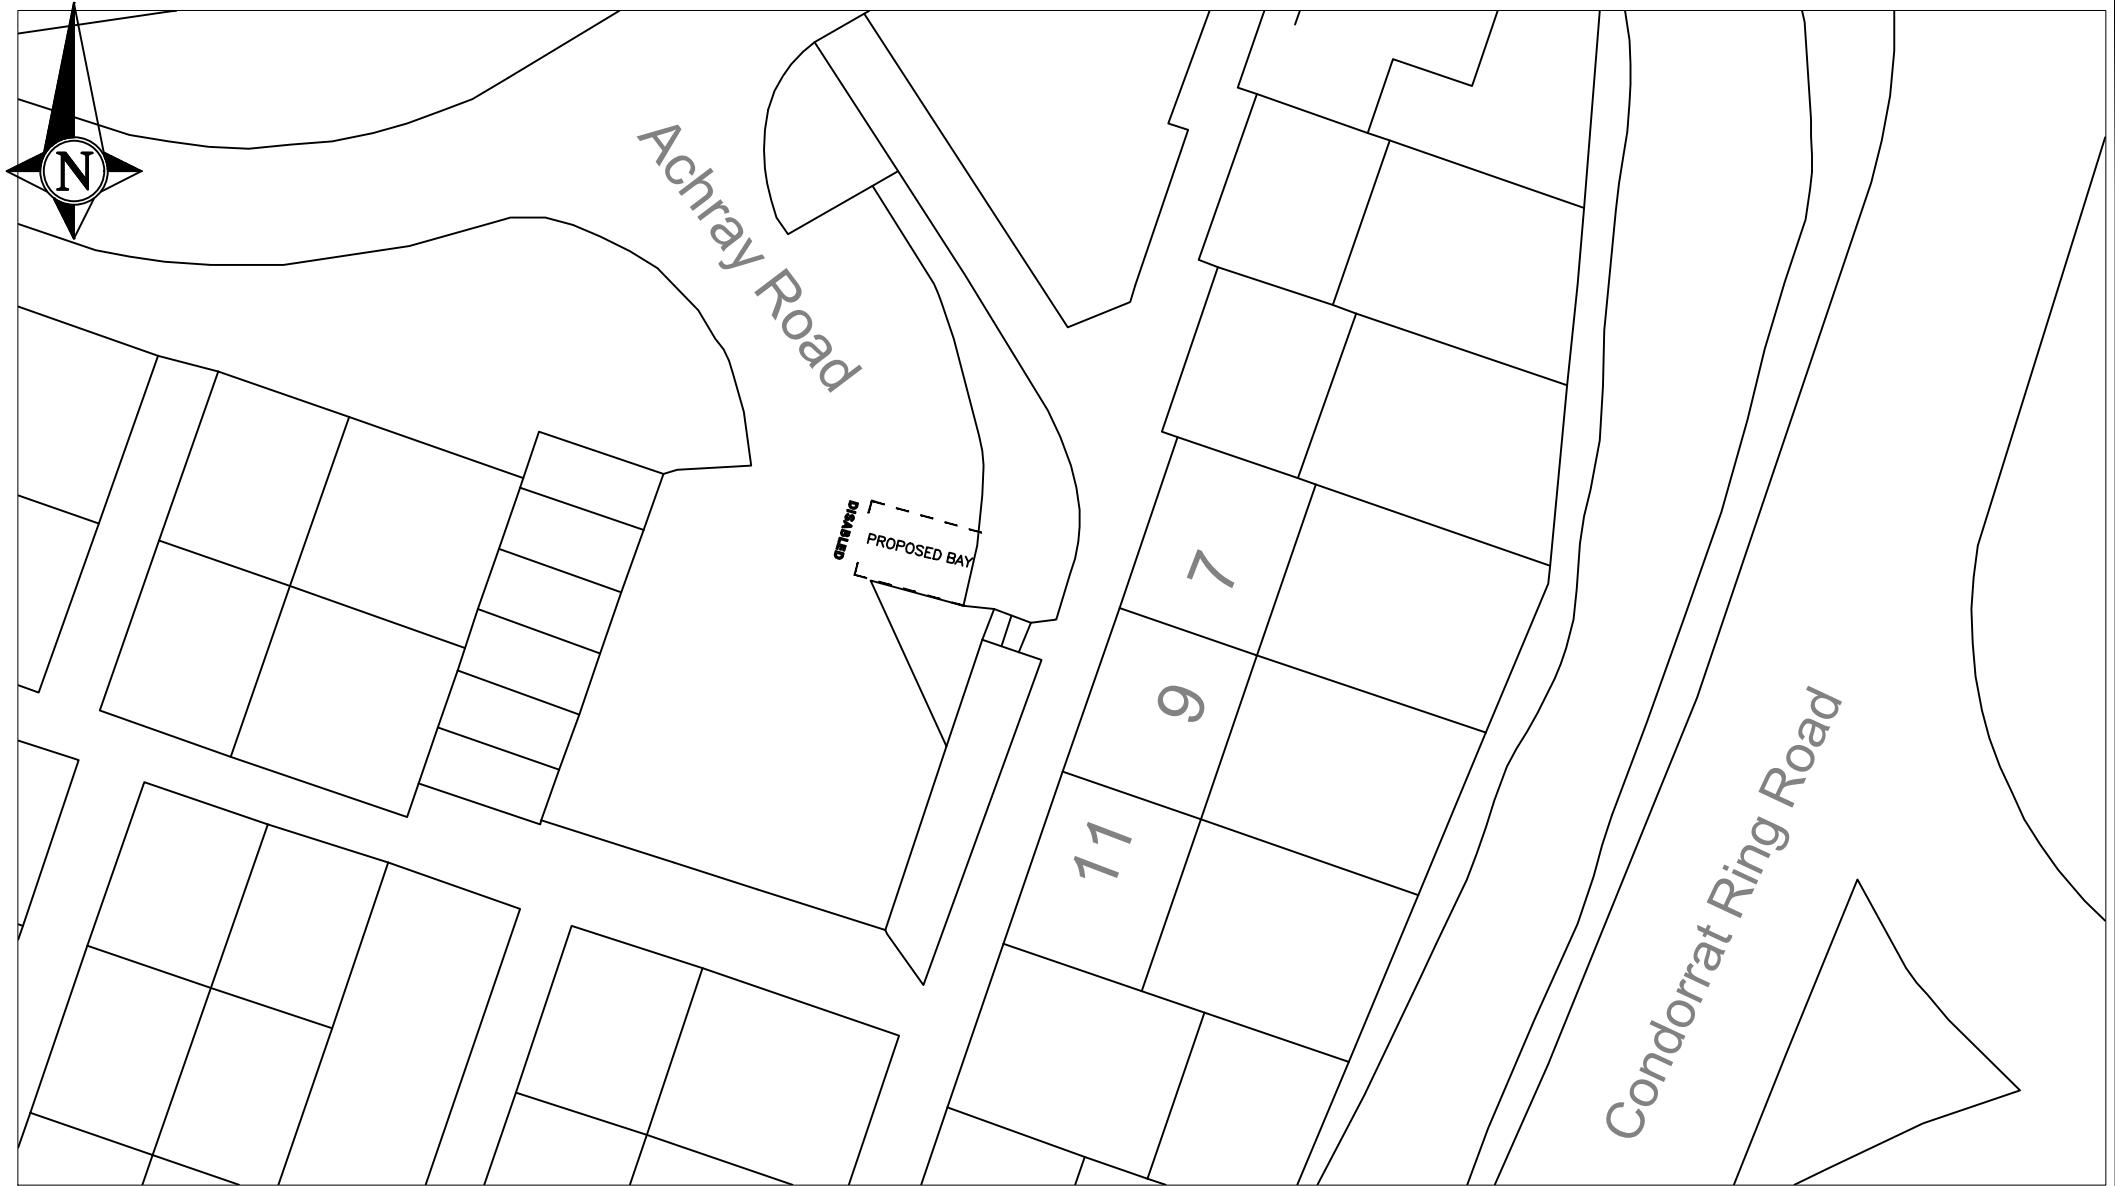

NORTH LANARKSHIRE COUNCIL
Enterprise & Communities
Infrastructure and Transportation
Transportation Engineering

Reproduced by permission of Ordnance Survey
on behalf of HMSO. © Crown copyright and
database right 2021.
All rights reserved. Ordnance Survey Licence
number 100023396

REV	DESCRIPTION	DRAWN BY	CHECKED	DATE

PROJECT TITLE	Disabled Person's Parking Place
DRAWING TITLE	Proposed Disabled Bay Location Immediately in front of 7-9 Achray Road Cumbernauld

DRAWN BY	BA	DATE DRAWN	8-02-2023
SCALE	NTS	CHECKED BY	JS
DRAWING NUMBER	DPPP/NA/2652	APPROVED BY	JS

**NORTH LANARKSHIRE COUNCIL**

Enterprise & Communities
Infrastructure and Transportation
Transportation Engineering

Reproduced by permission of Ordnance Survey
on behalf of HMSO. © Crown copyright and
database right 2021.
All rights reserved. Ordnance Survey Licence
number 100023396

REV	DESCRIPTION	DRAWN BY	CHECKED	DATE

PROJECT TITLE
Disabled Person's Parking Place

DRAWN BY
BA

DATE DRAWN
08-04-2023


DRAWING TITLE
Proposed Disabled Bay Location
North of
12 Almond Road
Cumbernauld

SCALE
NTS

CHECKED BY
JS

DRAWING NUMBER
DPPP/NA/1264

APPROVED BY
JS

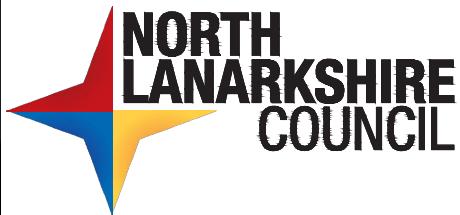

NORTH LANARKSHIRE COUNCIL
Enterprise & Communities
Infrastructure and Transportation
Transportation Engineering

Reproduced by permission of Ordnance Survey
on behalf of HMSO. © Crown copyright and
database right 2021.
All rights reserved. Ordnance Survey Licence
number 100023396

REV	DESCRIPTION	DRAWN BY	CHECKED	DATE

PROJECT TITLE	Disabled Person's Parking Place
DRAWING TITLE	Proposed Disabled Bay Location Immediately north of 237 Almond Road Cumbernauld

DRAWN BY	BA	DATE DRAWN	08-04-2023
SCALE	NTS	CHECKED BY	JS
DRAWING NUMBER	DPPP/NA/2725	APPROVED BY	JS

**NORTH LANARKSHIRE COUNCIL**


Enterprise & Communities
Infrastructure and Transportation
Transportation Engineering

Reproduced by permission of Ordnance Survey
on behalf of HMSO. © Crown copyright and
database right 2021.
All rights reserved. Ordnance Survey Licence
number 100023396

REV	DESCRIPTION	DRAWN BY	CHECKED	DATE

PROJECT TITLE	Disabled Person's Parking Place
DRAWING TITLE	Proposed Disabled Bay Location Southeast of 13 Ashiestiel Road Cumbernauld

DRAWN BY	BA	DATE DRAWN	20-08-2023
SCALE	NTS	CHECKED BY	GW
DRAWING NUMBER	DPPP	APPROVED BY	GW

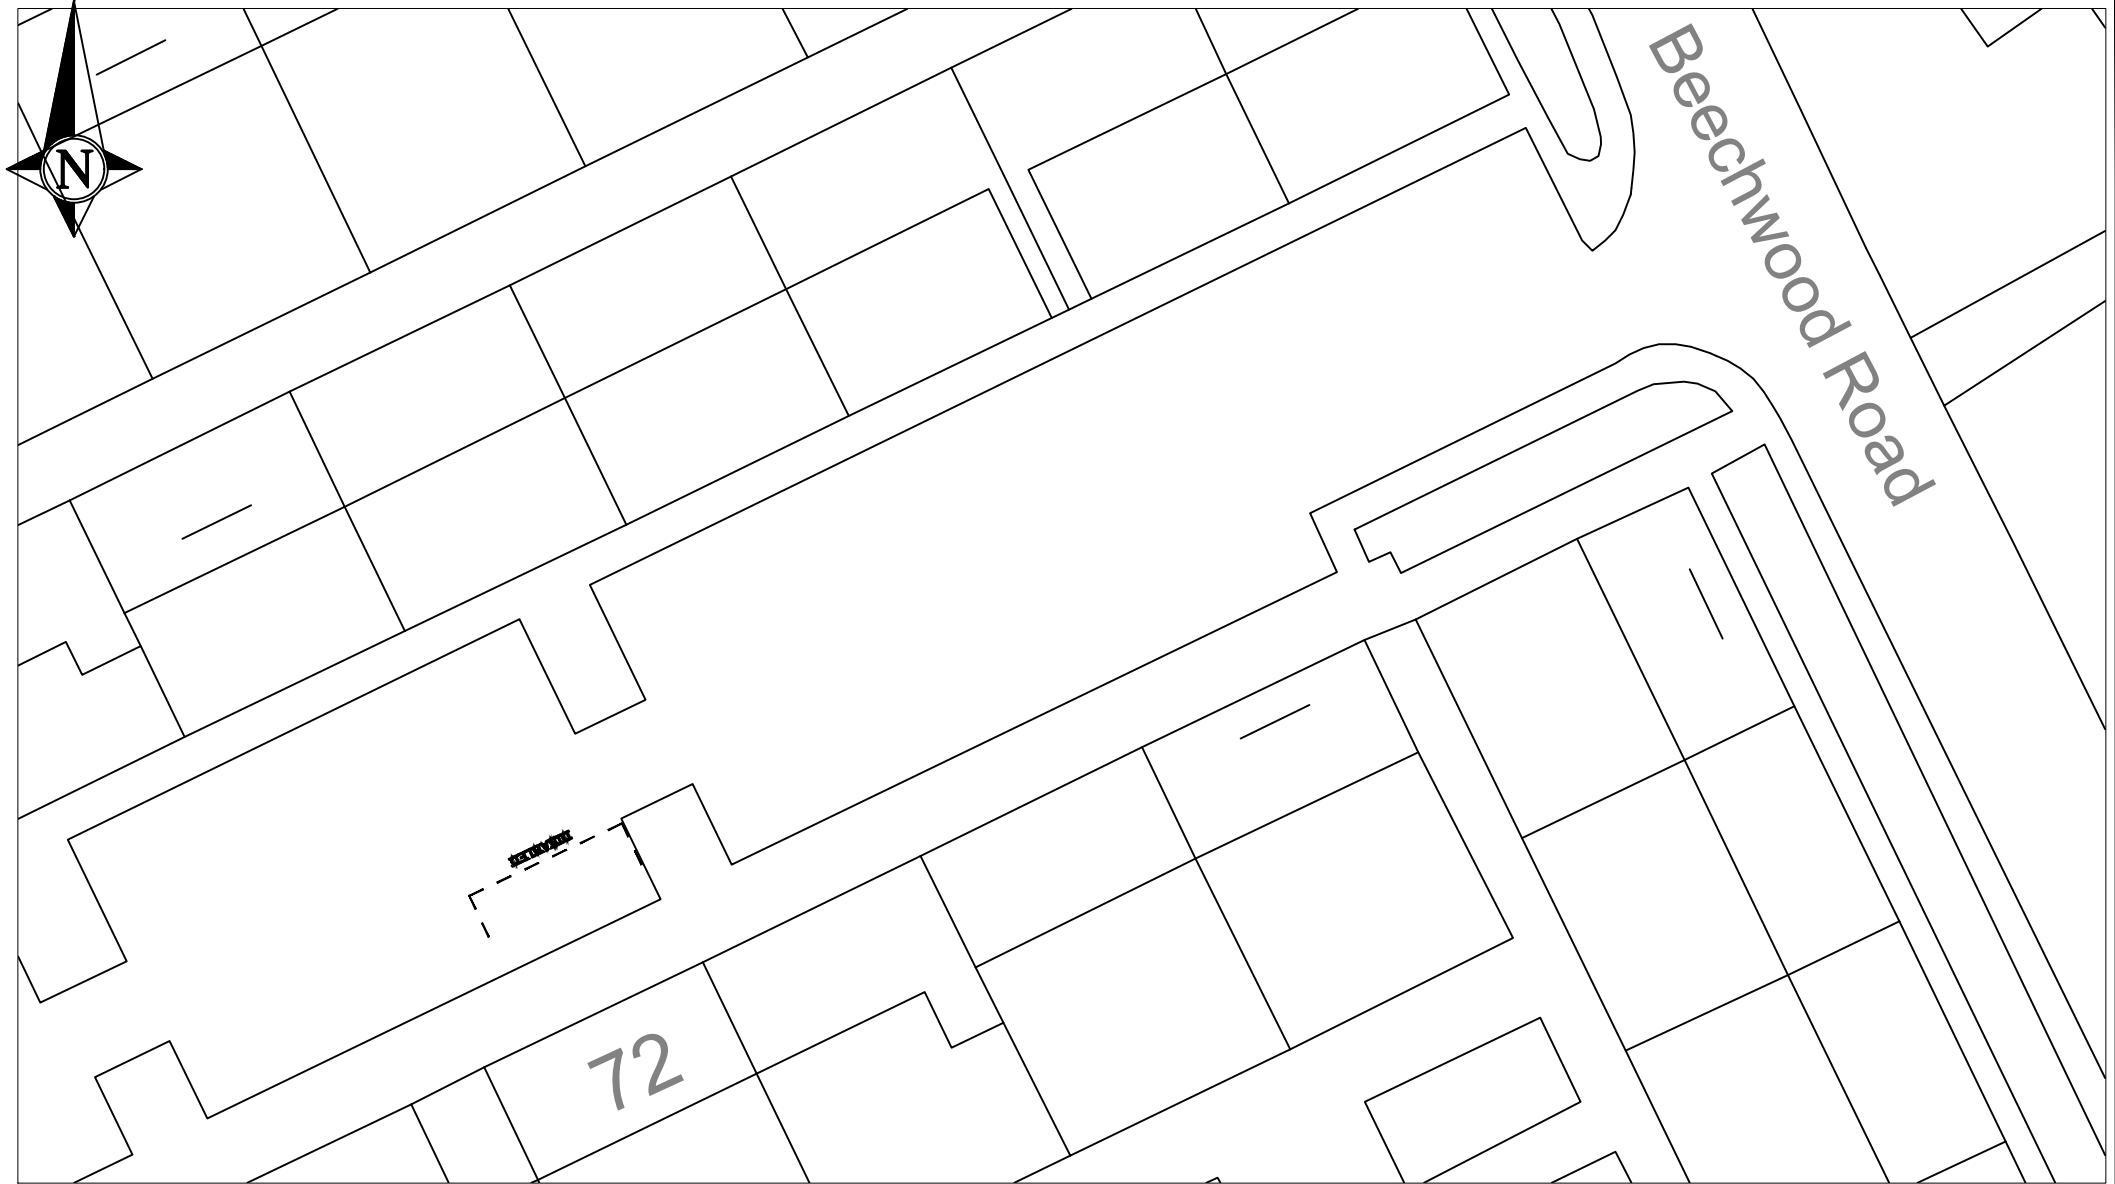


NORTH LANARKSHIRE COUNCIL
Enterprise & Communities
Infrastructure and Transportation
Transportation Engineering

Reproduced by permission of Ordnance Survey
on behalf of HMSO. © Crown copyright and
database right 2021.
All rights reserved. Ordnance Survey Licence
number 100023396

REV	DESCRIPTION	DRAWN BY	CHECKED	DATE

PROJECT TITLE	Disabled Person's Parking Place
DRAWING TITLE	Proposed Disabled Bay Location Immediately in front of 72 Beechwood Road Cumbernauld

DRAWN BY	BA	DATE DRAWN	17-07-2023
SCALE	NTS	CHECKED BY	BA
DRAWING NUMBER	DPPP/NA	APPROVED BY	GW

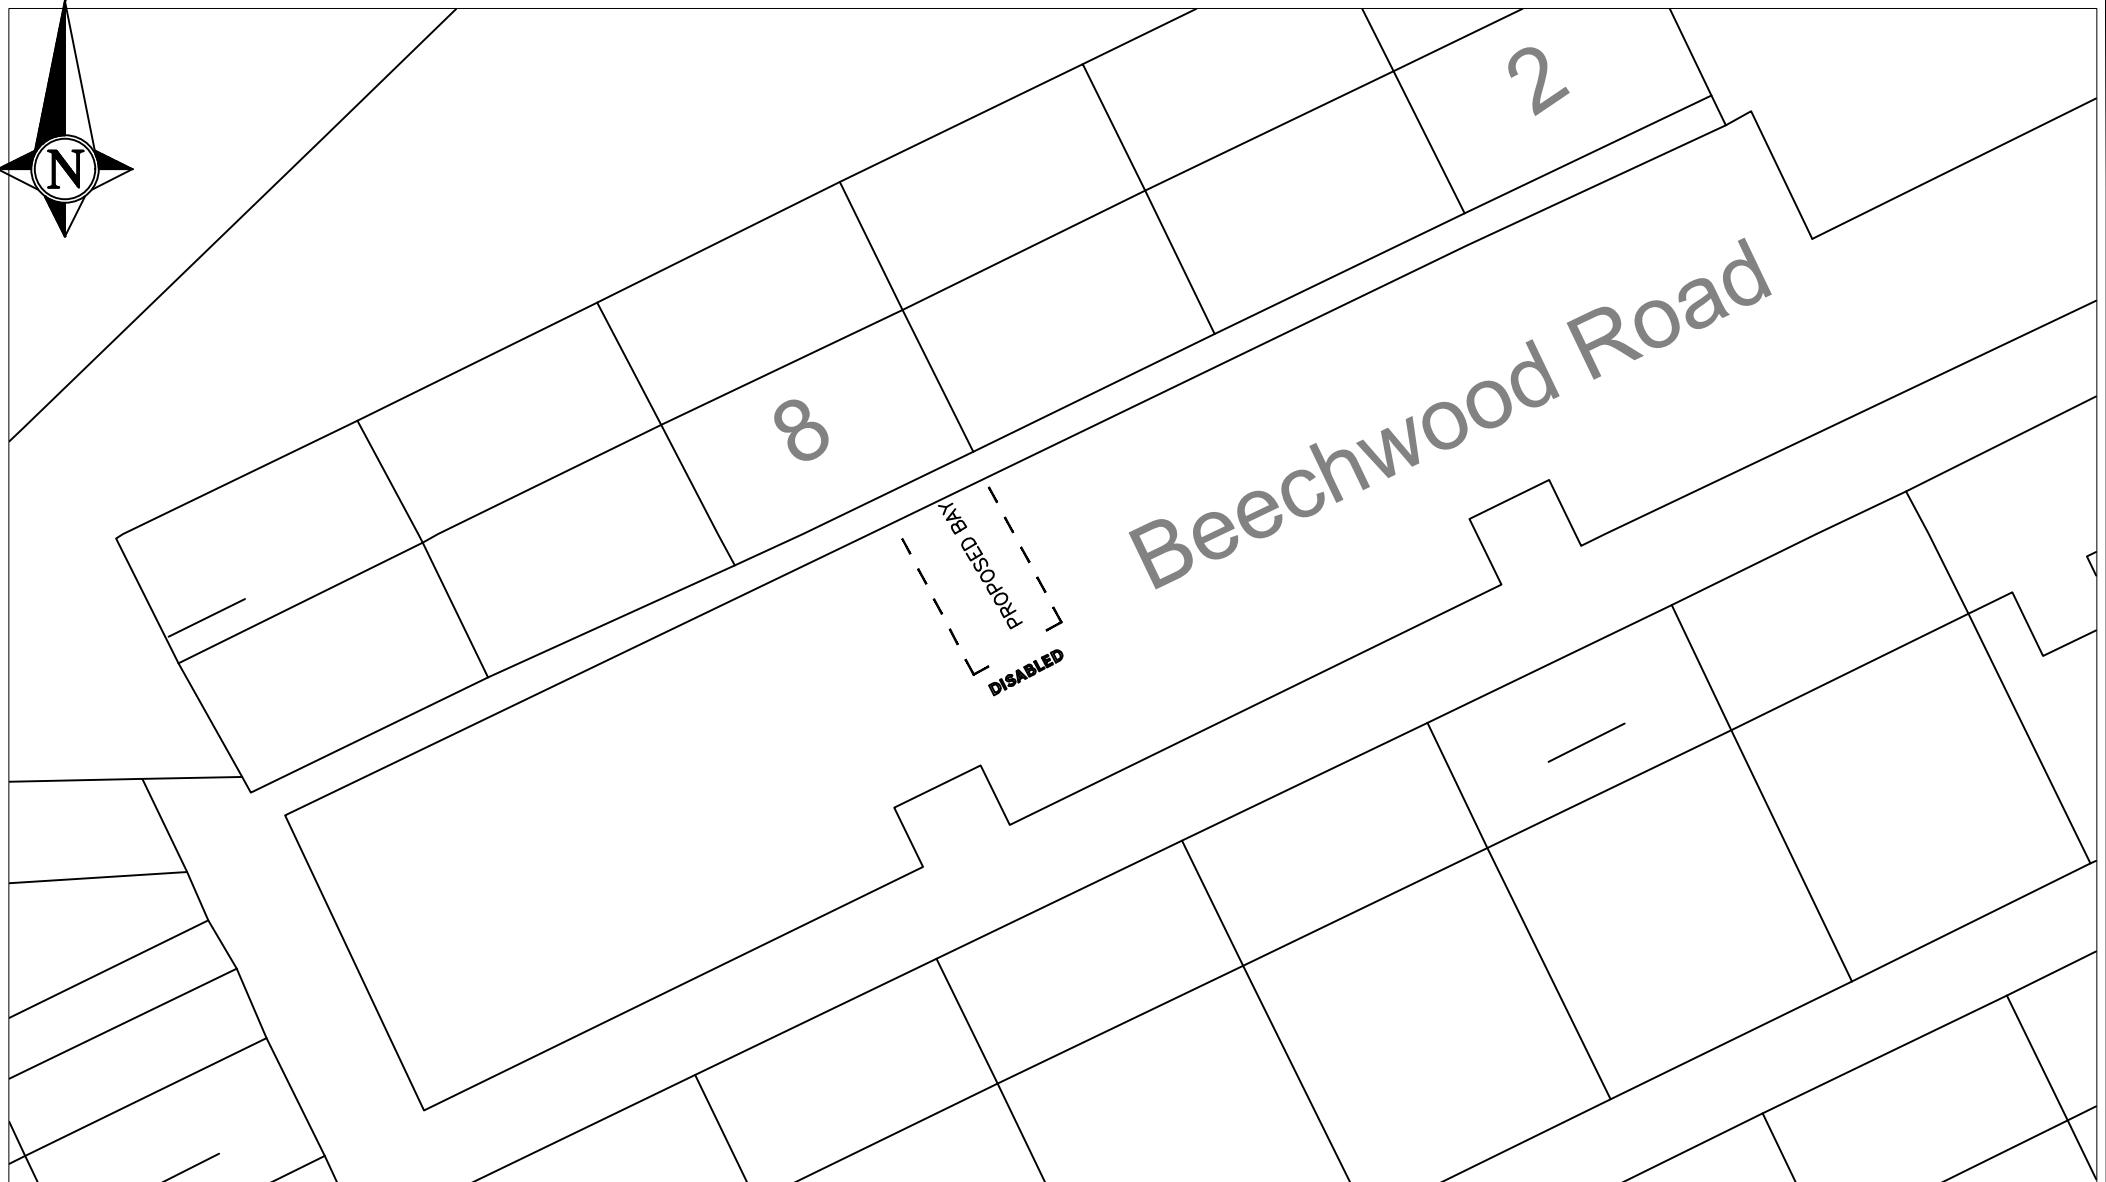

NORTH LANARKSHIRE COUNCIL
Enterprise & Communities
Infrastructure and Transportation
Transportation Engineering

Reproduced by permission of Ordnance Survey
on behalf of HMSO. © Crown copyright and
database right 2021.
All rights reserved. Ordnance Survey Licence
number 100023396

REV	DESCRIPTION	DRAWN BY	CHECKED	DATE

PROJECT TITLE	Disabled Person's Parking Place
DRAWING TITLE	Proposed Disabled Bay Location Immediately in front of 8 Beechwood Road Cumbernauld

DRAWN BY	BA	DATE DRAWN	20-08-2023
SCALE	NTS	CHECKED BY	GW
DRAWING NUMBER	DPPP	APPROVED BY	GW



NORTH LANARKSHIRE COUNCIL
Enterprise & Communities
Infrastructure and Transportation
Transportation Engineering


Reproduced by permission of Ordnance Survey
on behalf of HMSO. © Crown copyright and
database right 2021.
All rights reserved. Ordnance Survey Licence
number 100023396

REV	DESCRIPTION	DRAWN BY	CHECKED	DATE

PROJECT TITLE
BEECHWOOD ROAD, CUMBERNAULD

DRAWING TITLE
PROPOSED LOCATION PLAN

DRAWN BY DL	DATE DRAWN 10 April 2024
SCALE NTS	CHECKED BY
DRAWING NUMBER 1	APPROVED BY

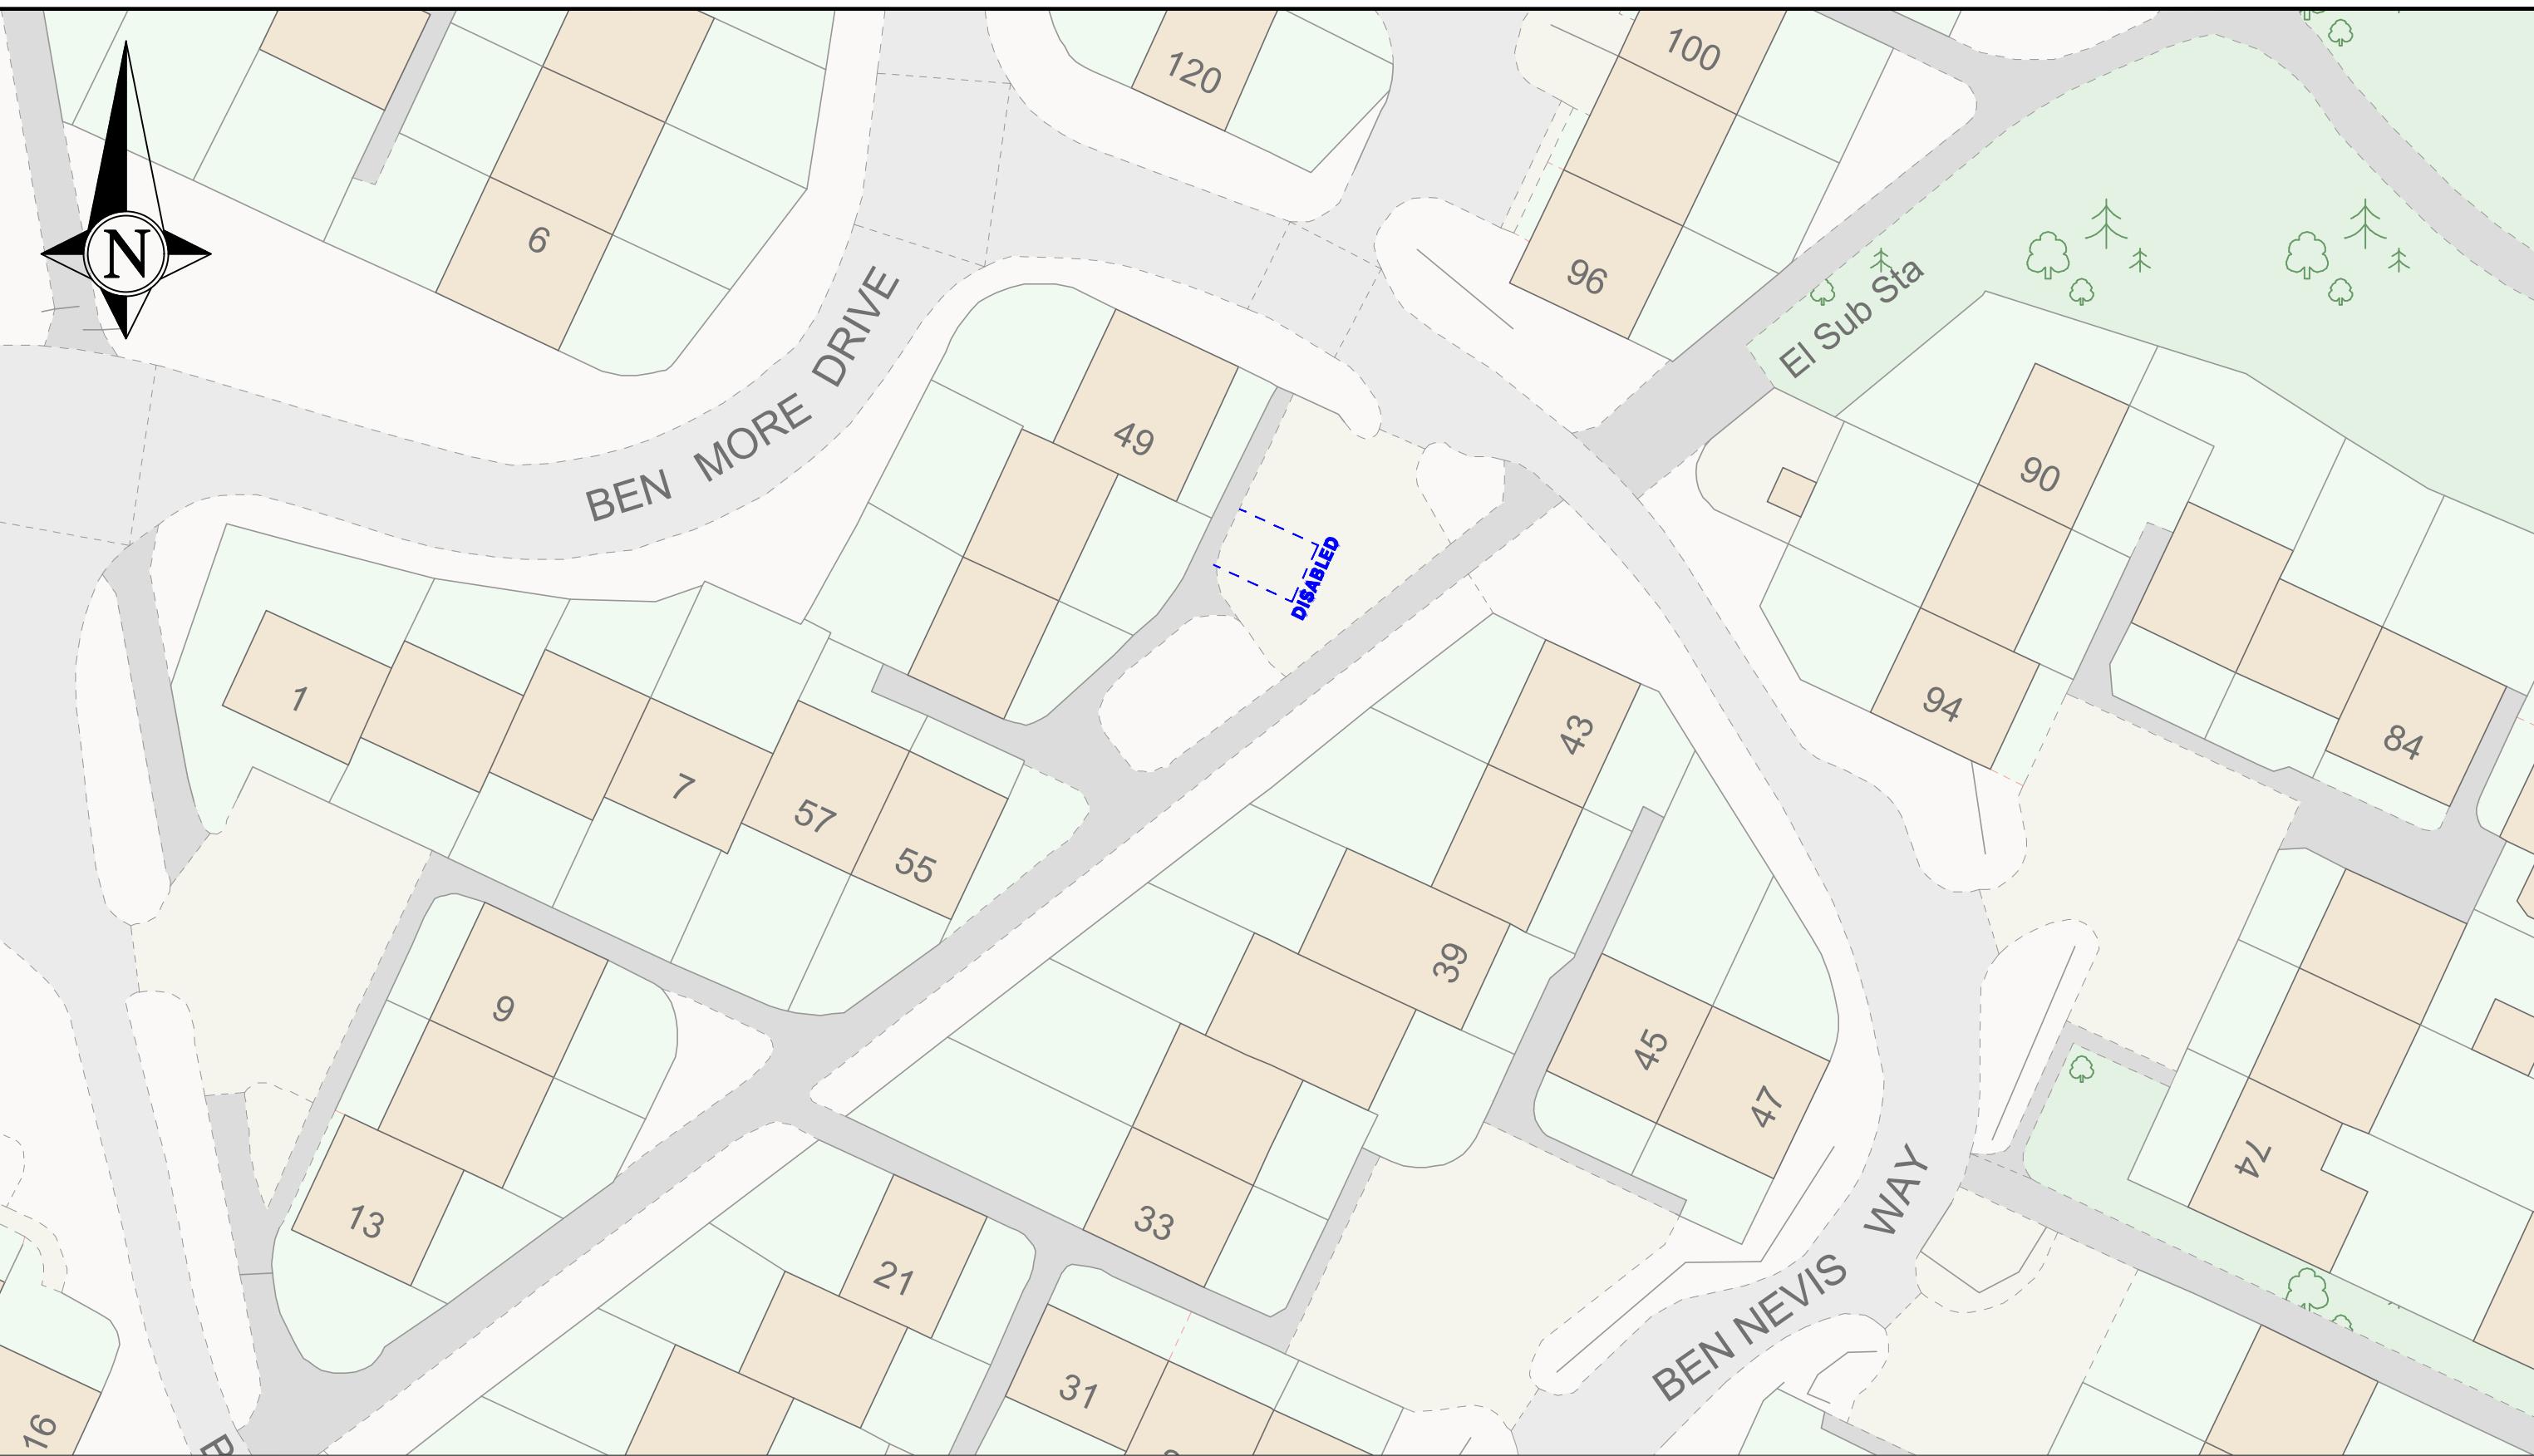

NORTH LANARKSHIRE COUNCIL

Enterprise & Communities
Infrastructure and Transportation
Transportation Engineering

Reproduced by permission of Ordnance Survey
on behalf of HMSO. © Crown copyright
and database right 2023.
All rights reserved. Ordnance Survey
Licence number AC0000819817

REV	DESCRIPTION	DRWN	CHKD	DATE

PROJECT TITLE
RT-23-062
Signing & Lining Contract
DRAWING TITLE
57 Ben Nevis Way
Cumbernauld
DPPP Database:2779

DRAWN BY DL	DATE DRAWN 01/08/2023
SCALE NTS	CHECKED BY
DRAWING NUMBER	APPROVED BY



NORTH LANARKSHIRE COUNCIL
Enterprise & Communities
Infrastructure and Transportation
Transportation Engineering

Reproduced by permission of Ordnance Survey
on behalf of HMSO. © Crown copyright and
database right 2021.
All rights reserved. Ordnance Survey Licence
number 100023396

REV	DESCRIPTION	DRAWN BY	CHECKED	DATE

PROJECT TITLE	Disabled Person's Parking Place
DRAWING TITLE	Proposed Disabled Bay Location Immediately in front of 80 Ben Venue Road Cumbernauld

DRAWN BY	BA	DATE DRAWN	11-06-2023
SCALE	NTS	CHECKED BY	BA
DRAWING NUMBER	DPPP/NA/2764	APPROVED BY	GW



NORTH LANARKSHIRE COUNCIL
Enterprise & Communities
Infrastructure and Transportation
Transportation Engineering

Reproduced by permission of Ordnance Survey
on behalf of HMSO. © Crown copyright and
database right 2021.
All rights reserved. Ordnance Survey Licence
number 100023396

REV	DESCRIPTION	DRAWN BY	CHECKED	DATE

PROJECT TITLE	Disabled Person's Parking Place
DRAWING TITLE	Proposed Disabled Bay Location Immediately in front of 82 Ben Venue Road Cumbernauld

DRAWN BY	BA	DATE DRAWN	08-04-2023
SCALE	NTS	CHECKED BY	JS
DRAWING NUMBER	DPPP/NA/2662	APPROVED BY	JS



NORTH LANARKSHIRE COUNCIL
Enterprise & Communities
Infrastructure and Transportation
Transportation Engineering

Reproduced by permission of Ordnance Survey
on behalf of HMSO. © Crown copyright and
database right 2021.
All rights reserved. Ordnance Survey Licence
number 100023396

REV	DESCRIPTION	DRAWN BY	CHECKED	DATE

PROJECT TITLE	Disabled Person's Parking Place
DRAWING TITLE	Proposed Disabled Bay Location Southeast of 116 Birch Road Cumbernauld

DRAWN BY	BA	DATE DRAWN	08-04-2023
SCALE	NTS	CHECKED BY	JS
DRAWING NUMBER	DPPP/NA/2651	APPROVED BY	JS




NORTH LANARKSHIRE COUNCIL
Enterprise & Communities
Infrastructure and Transportation
Transportation Engineering

Reproduced by permission of Ordnance Survey
on behalf of HMSO. © Crown copyright and
database right 2021.
All rights reserved. Ordnance Survey Licence
number 100023396

REV	DESCRIPTION	DRAWN BY	CHECKED	DATE

PROJECT TITLE	Disabled Person's Parking Place
DRAWING TITLE	Proposed Disabled Bay Location Southeast of 150 Birch Road Cumbernauld

DRAWN BY	BA	DATE DRAWN	08-04-2023
SCALE	NTS	CHECKED BY	JS
DRAWING NUMBER	DPPP/NA/2636	APPROVED BY	JS

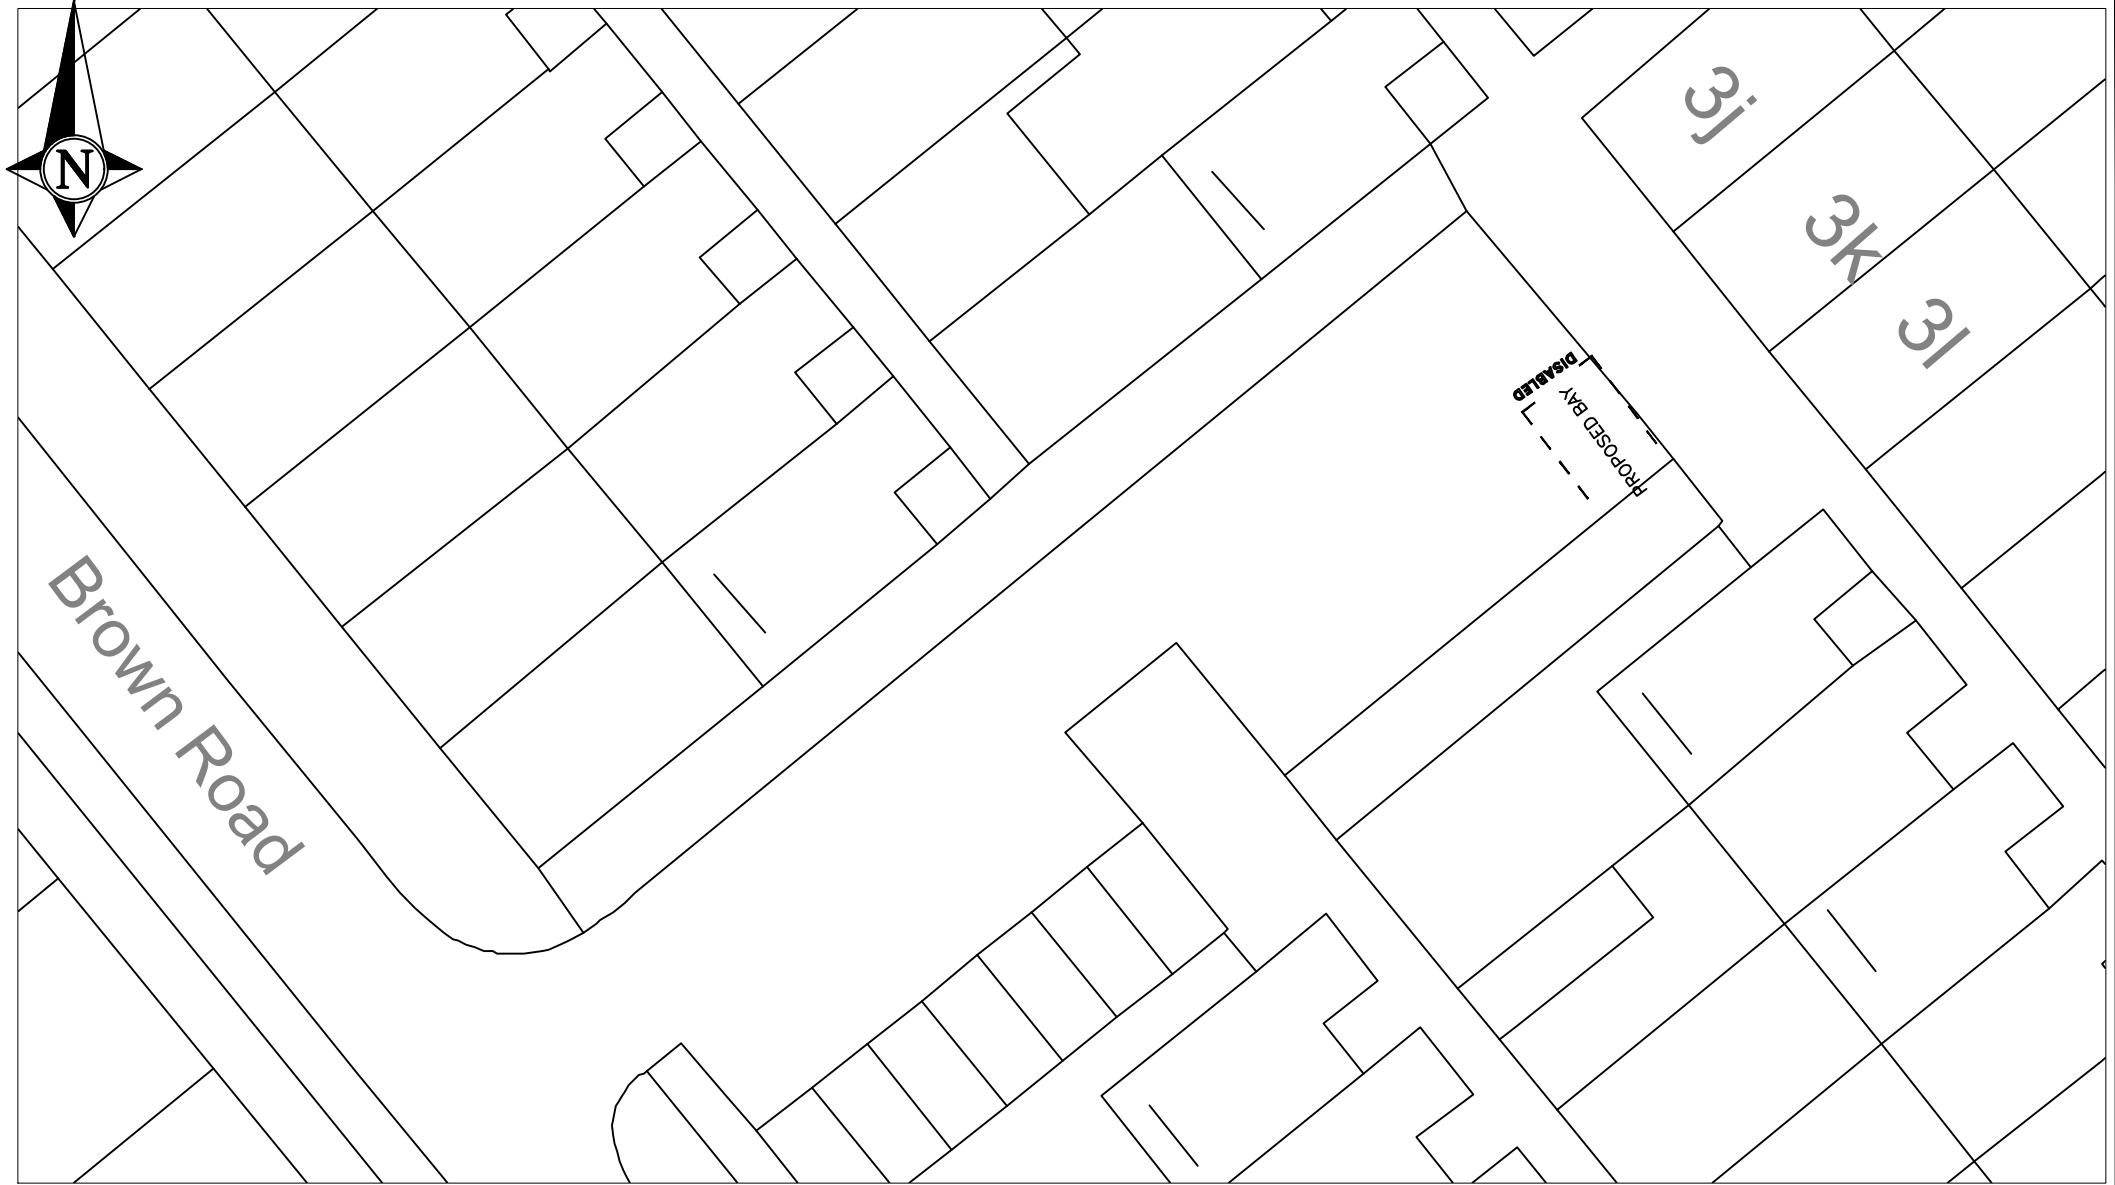


NORTH LANARKSHIRE COUNCIL
Enterprise & Communities
Infrastructure and Transportation
Transportation Engineering

Reproduced by permission of Ordnance Survey
on behalf of HMSO. © Crown copyright and
database right 2021.
All rights reserved. Ordnance Survey Licence
number 100023396

REV	DESCRIPTION	DRAWN BY	CHECKED	DATE

PROJECT TITLE	Disabled Person's Parking Place
DRAWING TITLE	Proposed Disabled Bay Location Southwest of 3k Brown Road Cumbernauld

DRAWN BY	BA	DATE DRAWN	17-07-2023
SCALE	NTS	CHECKED BY	BA
DRAWING NUMBER	DPPP/NA/2692	APPROVED BY	GW

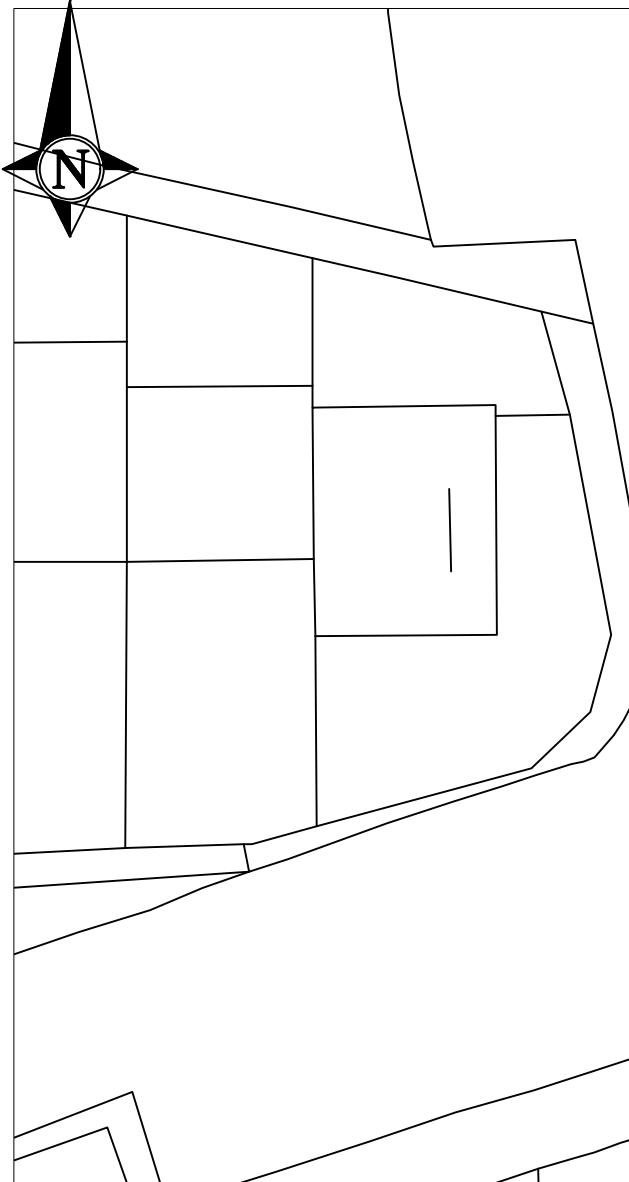

Netherwood Way



NORTH LANARKSHIRE COUNCIL
Enterprise & Communities
Infrastructure and Transportation
Transportation Engineering

Reproduced by permission of Ordnance Survey
on behalf of HMSO. © Crown copyright and
database right 2021.
All rights reserved. Ordnance Survey Licence
number 100023396

REV	DESCRIPTION	DRAWN BY	CHECKED	DATE

PROJECT TITLE	Disabled Person's Parking Place
DRAWING TITLE	Proposed Disabled Bay Location West of 6 - 7 Netherwood Way Cumbernauld

DRAWN BY	BA	DATE DRAWN	08-04-2023
SCALE	NTS	CHECKED BY	JS
DRAWING NUMBER	DPPP/NA/2740	APPROVED BY	JS




NORTH LANARKSHIRE COUNCIL
Enterprise & Communities
Infrastructure and Transportation
Transportation Engineering

Reproduced by permission of Ordnance Survey
on behalf of HMSO. © Crown copyright and
database right 2021.
All rights reserved. Ordnance Survey Licence
number 100023396

REV	DESCRIPTION	DRAWN BY	CHECKED	DATE

PROJECT TITLE	Disabled Person's Parking Place
DRAWING TITLE	Proposed Disabled Bay Location Immediately in front of 58 Cairngorm Gardens Cumbernauld

DRAWN BY	BA	DATE DRAWN	06-05-2023
SCALE	NTS	CHECKED BY	BA
DRAWING NUMBER	DPPP/NA/2657	APPROVED BY	GW

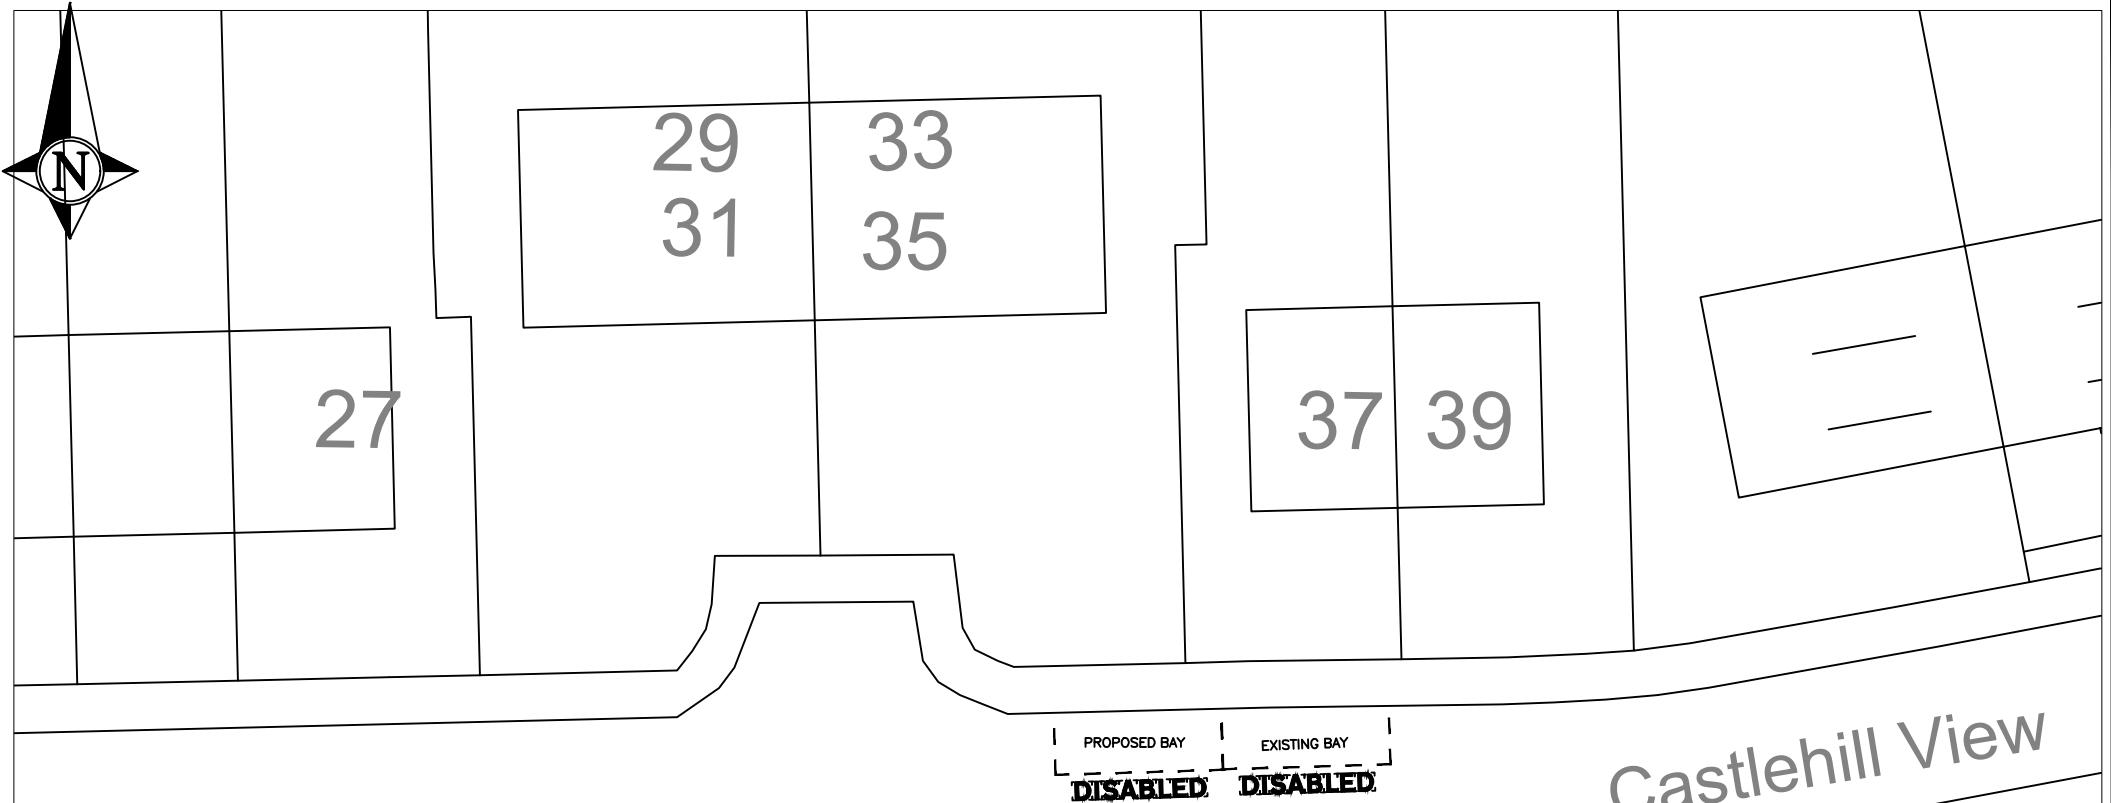

Castlehill View




NORTH LANARKSHIRE COUNCIL
Enterprise & Communities
Infrastructure and Transportation
Transportation Engineering

Reproduced by permission of Ordnance Survey
on behalf of HMSO. © Crown copyright and
database right 2021.
All rights reserved. Ordnance Survey Licence
number 100023396

REV	DESCRIPTION	DRAWN BY	CHECKED	DATE

PROJECT TITLE	Disabled Person's Parking Place
DRAWING TITLE	Proposed Disabled Bay Location Immediately in front of 33-35 Castlehill View Kilsyth

DRAWN BY	BA	DATE DRAWN	17-07-2023
SCALE	NTS	CHECKED BY	BA
DRAWING NUMBER	DPPP/NA	APPROVED BY	GW

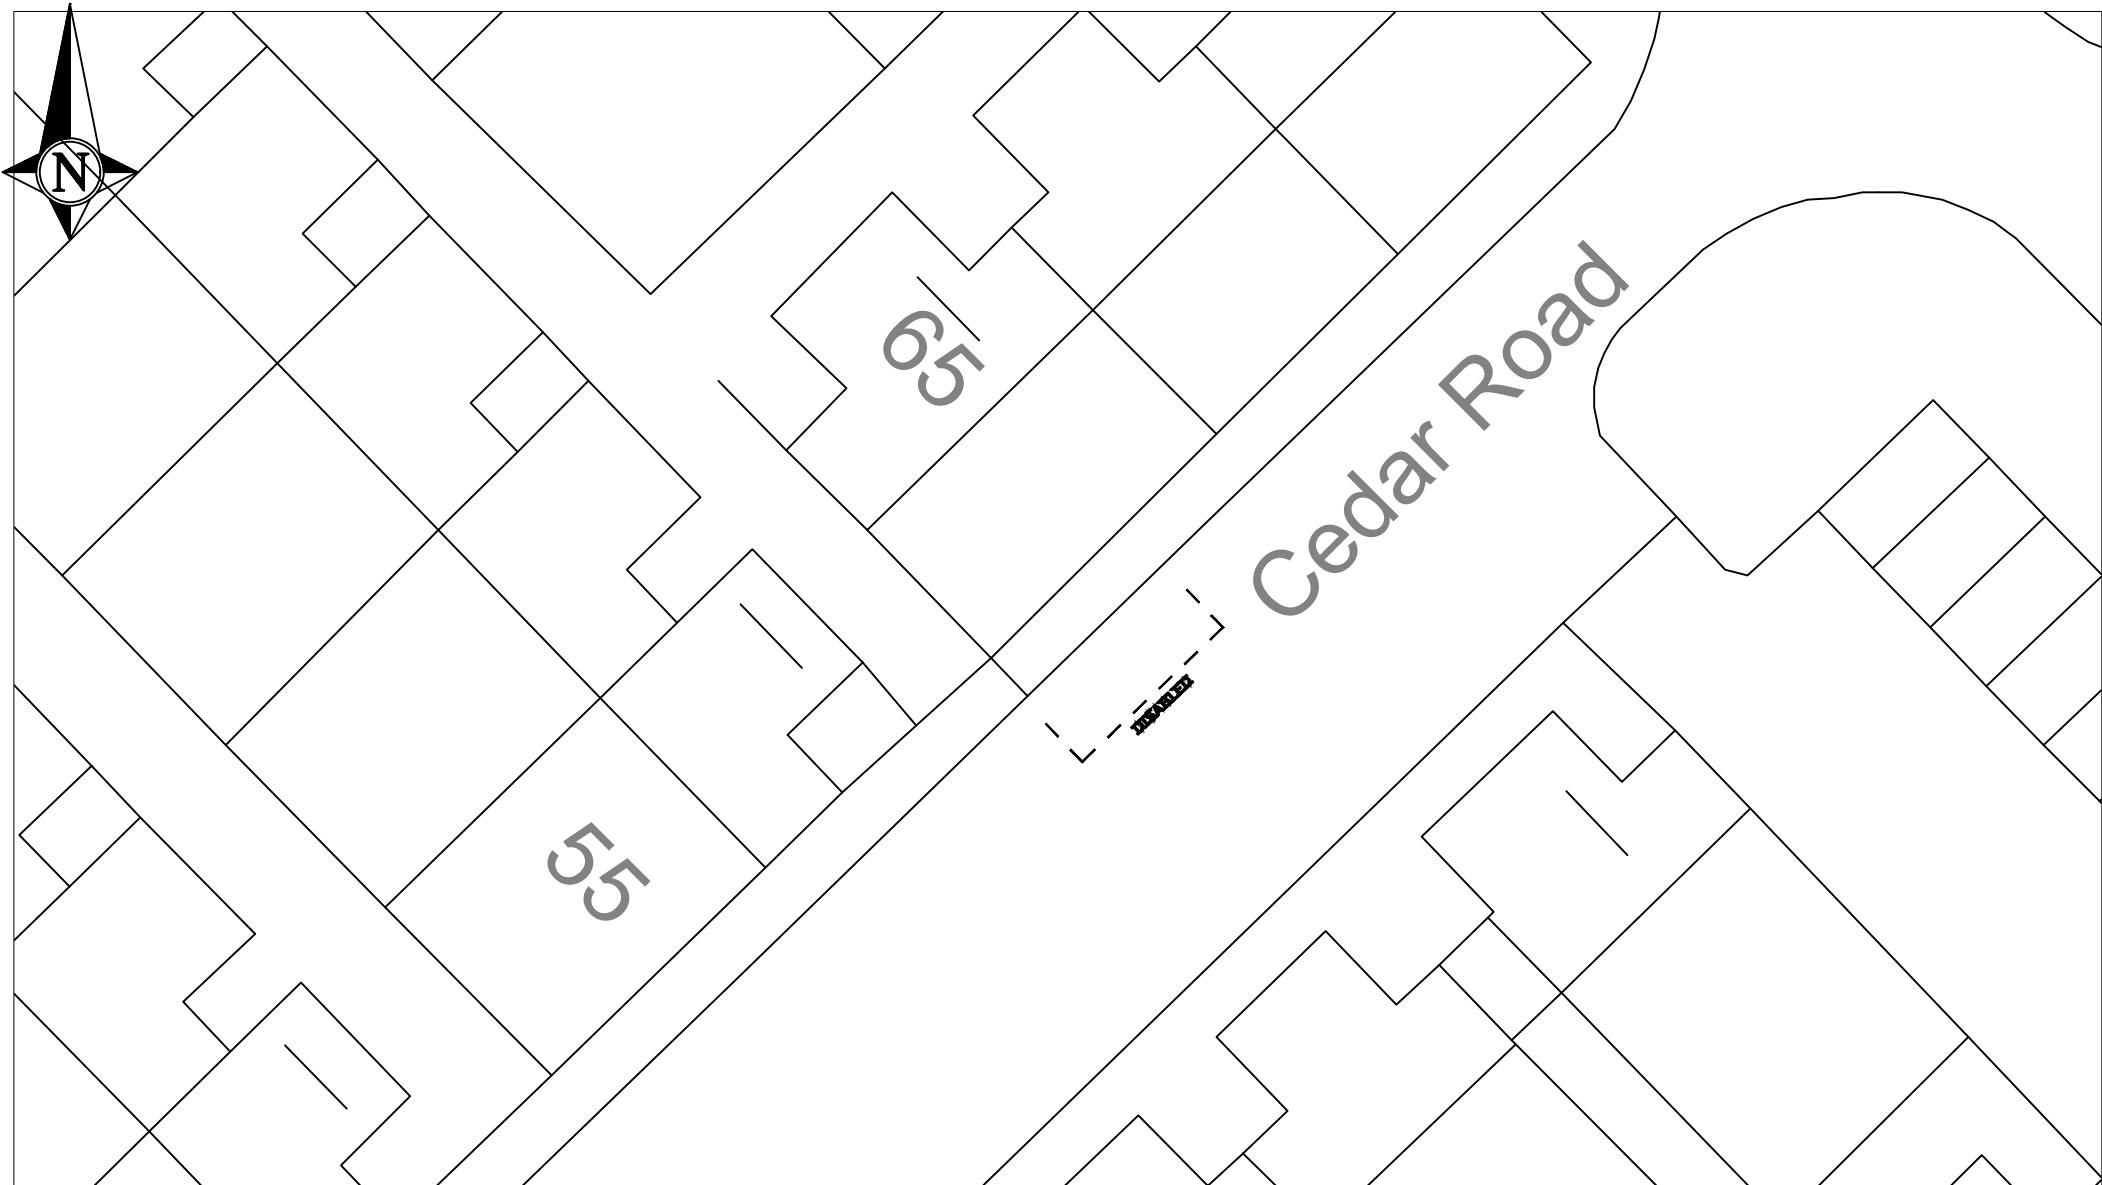**NORTH LANARKSHIRE COUNCIL**


Enterprise & Communities
Infrastructure and Transportation
Transportation Engineering

Reproduced by permission of Ordnance Survey
on behalf of HMSO. © Crown copyright and
database right 2021.
All rights reserved. Ordnance Survey Licence
number 100023396

REV	DESCRIPTION	DRAWN BY	CHECKED	DATE

PROJECT TITLE	Disabled Person's Parking Place
DRAWING TITLE	Proposed Disabled Bay Location Immediately in front of 65 Cedar Road Cumbernauld

DRAWN BY	BA	DATE DRAWN	08-04-2023
SCALE	NTS	CHECKED BY	JS
DRAWING NUMBER	DPPP/NA/2670	APPROVED BY	JS

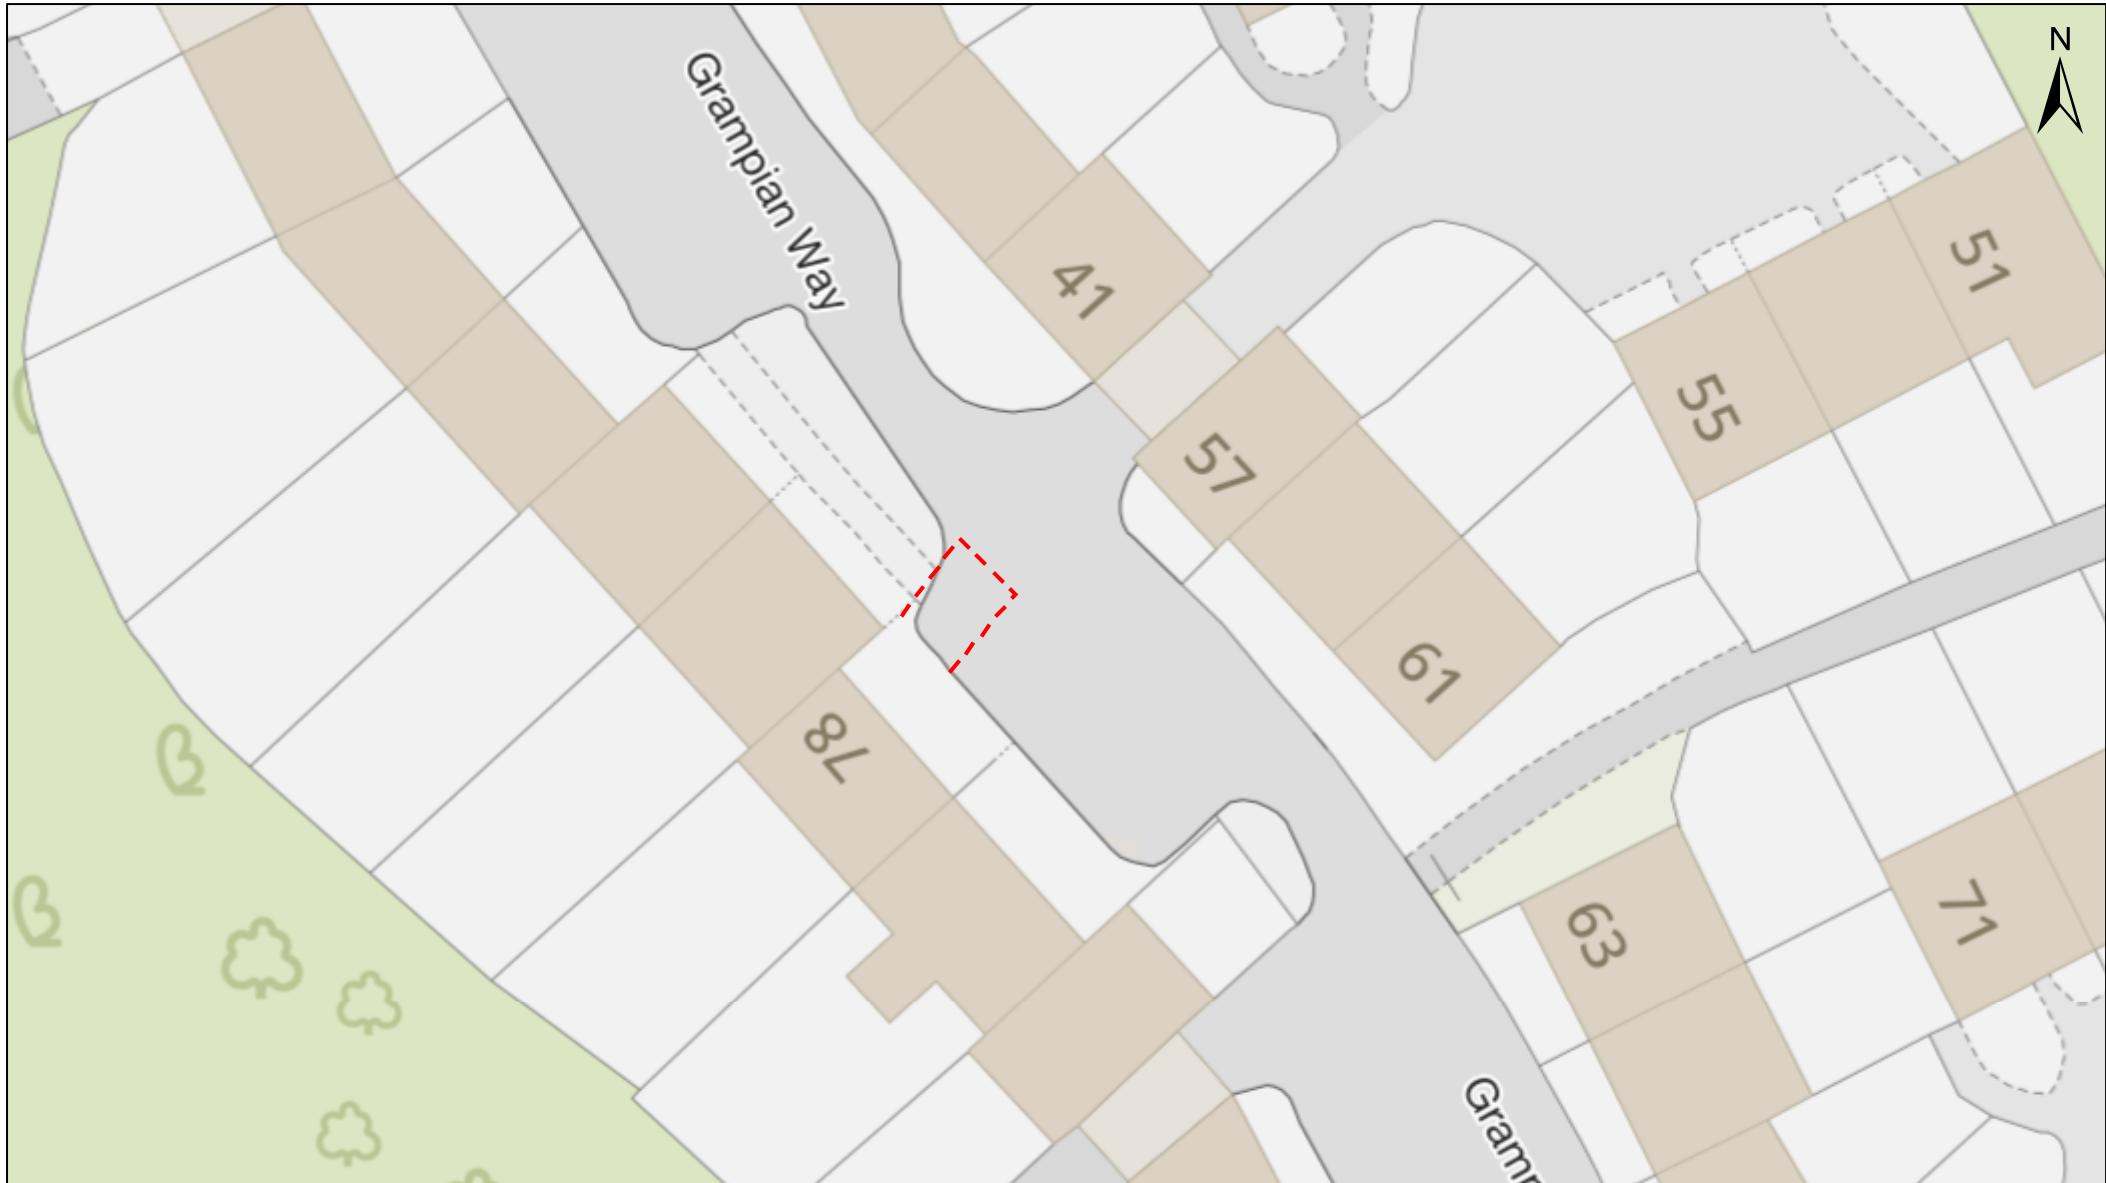


Reproduced by permission of Ordnance Survey
on behalf of HMSO. © Crown copyright
and database right 2024.

All rights reserved. Ordnance Survey
Licence number AC0000819817

March 8, 2024

DPPP- In front of 78 Grampian Way, C'nauld

1:331

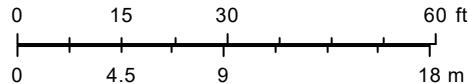

NLC





Hornbeam Road

141

129

117

EXISTING BAY
PROPOSED BAY
EXISTING BAY
PROPOSED BAY
EXISTING BAY
PROPOSED BAY




NORTH LANARKSHIRE COUNCIL
Enterprise & Communities
Infrastructure and Transportation
Transportation Engineering

Reproduced by permission of Ordnance Survey
on behalf of HMSO. © Crown copyright and
database right 2021.
All rights reserved. Ordnance Survey Licence
number 100023396

REV	DESCRIPTION	DRAWN BY	CHECKED	DATE

PROJECT TITLE	Disabled Person's Parking Place
DRAWING TITLE	Proposed Disabled Bay Location Immediately north of 129 Hornbeam Road Cumbernauld

DRAWN BY	BA
DATE DRAWN	20-08-2023
SCALE	NTS
CHECKED BY	GW
DRAWING NUMBER	DPPP
APPROVED BY	GW

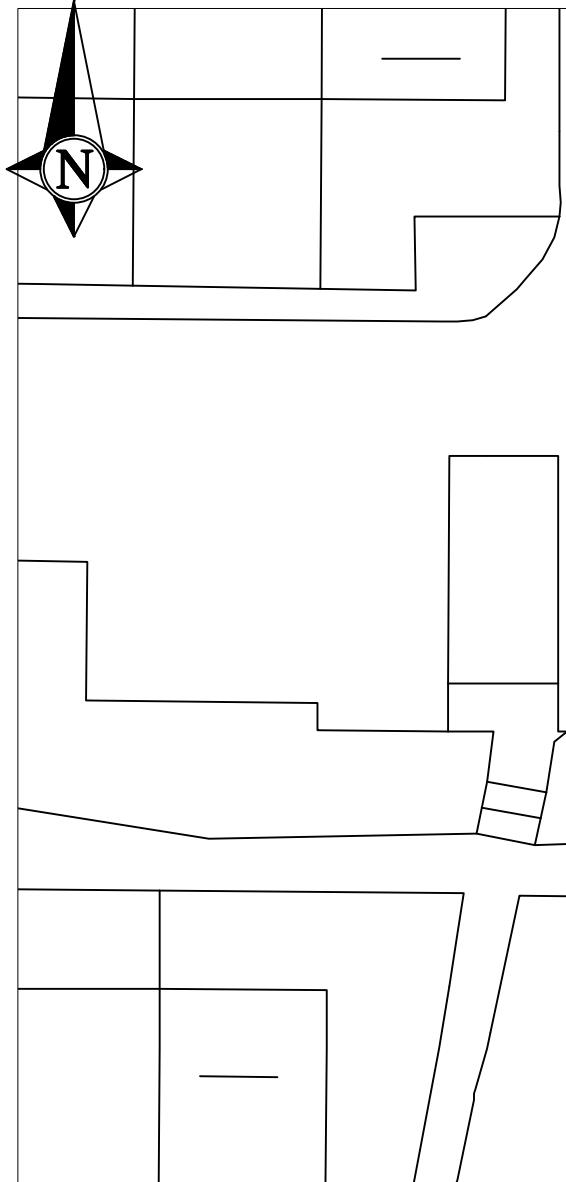

Leckethill Court



NORTH LANARKSHIRE COUNCIL
Enterprise & Communities
Infrastructure and Transportation
Transportation Engineering


Reproduced by permission of Ordnance Survey
on behalf of HMSO. © Crown copyright and
database right 2021.
All rights reserved. Ordnance Survey Licence
number 100023396

REV	DESCRIPTION	DRAWN BY	CHECKED	DATE

PROJECT TITLE	Disabled Person's Parking Place
DRAWING TITLE	Proposed Disabled Bay Location

North of 13 Leckethill Court
Cumbernauld

DRAWN BY	BA	DATE DRAWN	06-05-2023
SCALE	NTS	CHECKED BY	BA
DRAWING NUMBER	DPPP/NA/2756	APPROVED BY	GW

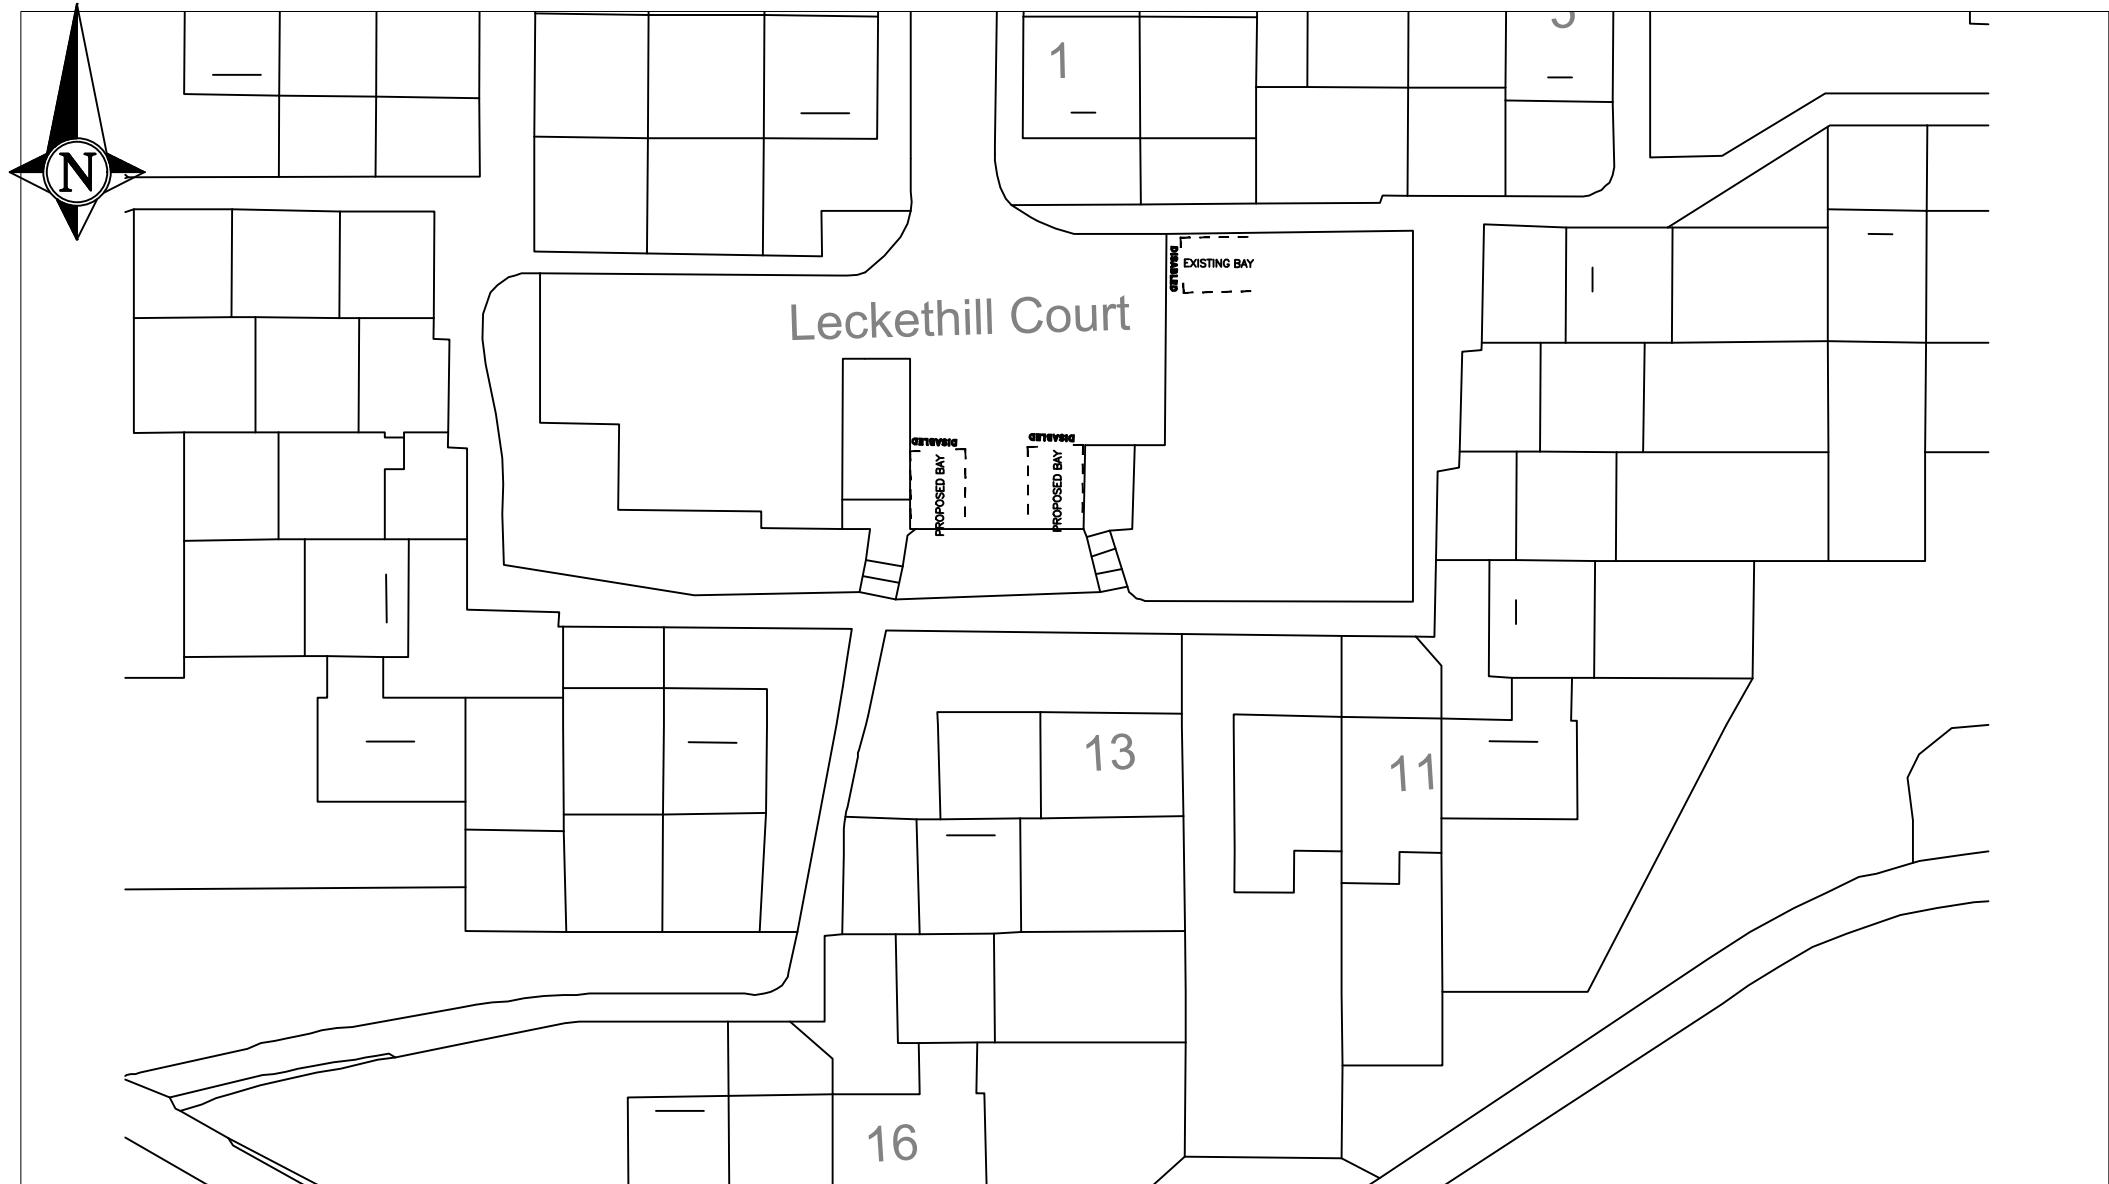

NORTH LANARKSHIRE COUNCIL
 Enterprise & Communities
 Infrastructure and Transportation
 Transportation Engineering

Reproduced by permission of Ordnance Survey
 on behalf of HMSO. © Crown copyright and
 database right 2021.
 All rights reserved. Ordnance Survey Licence
 number 100023396

REV	DESCRIPTION	DRAWN BY	CHECKED	DATE

PROJECT TITLE	Disabled Person's Parking Place
DRAWING TITLE	Proposed Disabled Bay Location Northwest of 13 Leckethill Court Cumbernauld

DRAWN BY	BA	DATE DRAWN	06-05-2023
SCALE	NTS	CHECKED BY	BA
DRAWING NUMBER	DPPP/NA/2757	APPROVED BY	GW




NORTH LANARKSHIRE COUNCIL
Enterprise & Communities
Infrastructure and Transportation
Transportation Engineering

Reproduced by permission of Ordnance Survey
on behalf of HMSO. © Crown copyright and
database right 2021.
All rights reserved. Ordnance Survey Licence
number 100023396

REV	DESCRIPTION	DRAWN BY	CHECKED	DATE

PROJECT TITLE	Disabled Person's Parking Place
DRAWING TITLE	Proposed Disabled Bay Location North of 14 Lilac Hill Cumbernauld

DRAWN BY	BA	DATE DRAWN	08-04-2023
SCALE	NTS	CHECKED BY	JS
DRAWING NUMBER	DPPP/NA/2736	APPROVED BY	JS

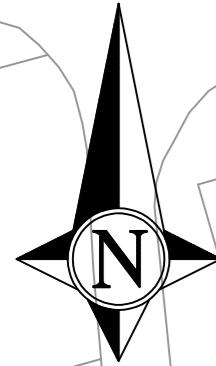

LILAC HILL

Existing
disabled bay

DISABLED
DISABLED

New disabled
bay

49

59

61

63

69



NORTH LANARKSHIRE COUNCIL

Enterprise & Communities
Infrastructure and Transportation
Transportation Engineering

Reproduced by permission of Ordnance Survey
on behalf of HMSO. © Crown copyright
and database right 2021.
All rights reserved. Ordnance Survey
Licence number 100023396

REV	DESCRIPTION	DRWN	CHKD	DATE

PROJECT TITLE
DPPP
**Disabled Persons Parking
Place**

DRAWING TITLE
New Disabled Bay
West of 61 - 63 Lilac Hill
128 Birch Road, Cumbernauld

DRAWN BY BA	DATE DRAWN July 2022
SCALE NTS	CHECKED BY JS
DRAWING NUMBER DPPP - 2535	APPROVED BY JS




NORTH LANARKSHIRE COUNCIL
Enterprise & Communities
Infrastructure and Transportation
Transportation Engineering

Reproduced by permission of Ordnance Survey
on behalf of HMSO. © Crown copyright and
database right 2021.
All rights reserved. Ordnance Survey Licence
number 100023396

REV	DESCRIPTION	DRAWN BY	CHECKED	DATE

PROJECT TITLE	Disabled Person's Parking Place
DRAWING TITLE	Proposed Disabled Bay Location Immediately southwest of 91 Lime Crescent Cumbernauld

DRAWN BY	BA	DATE DRAWN	06-05-2023
SCALE	NTS	CHECKED BY	BA
DRAWING NUMBER	DPPP/NA/2749	APPROVED BY	GW

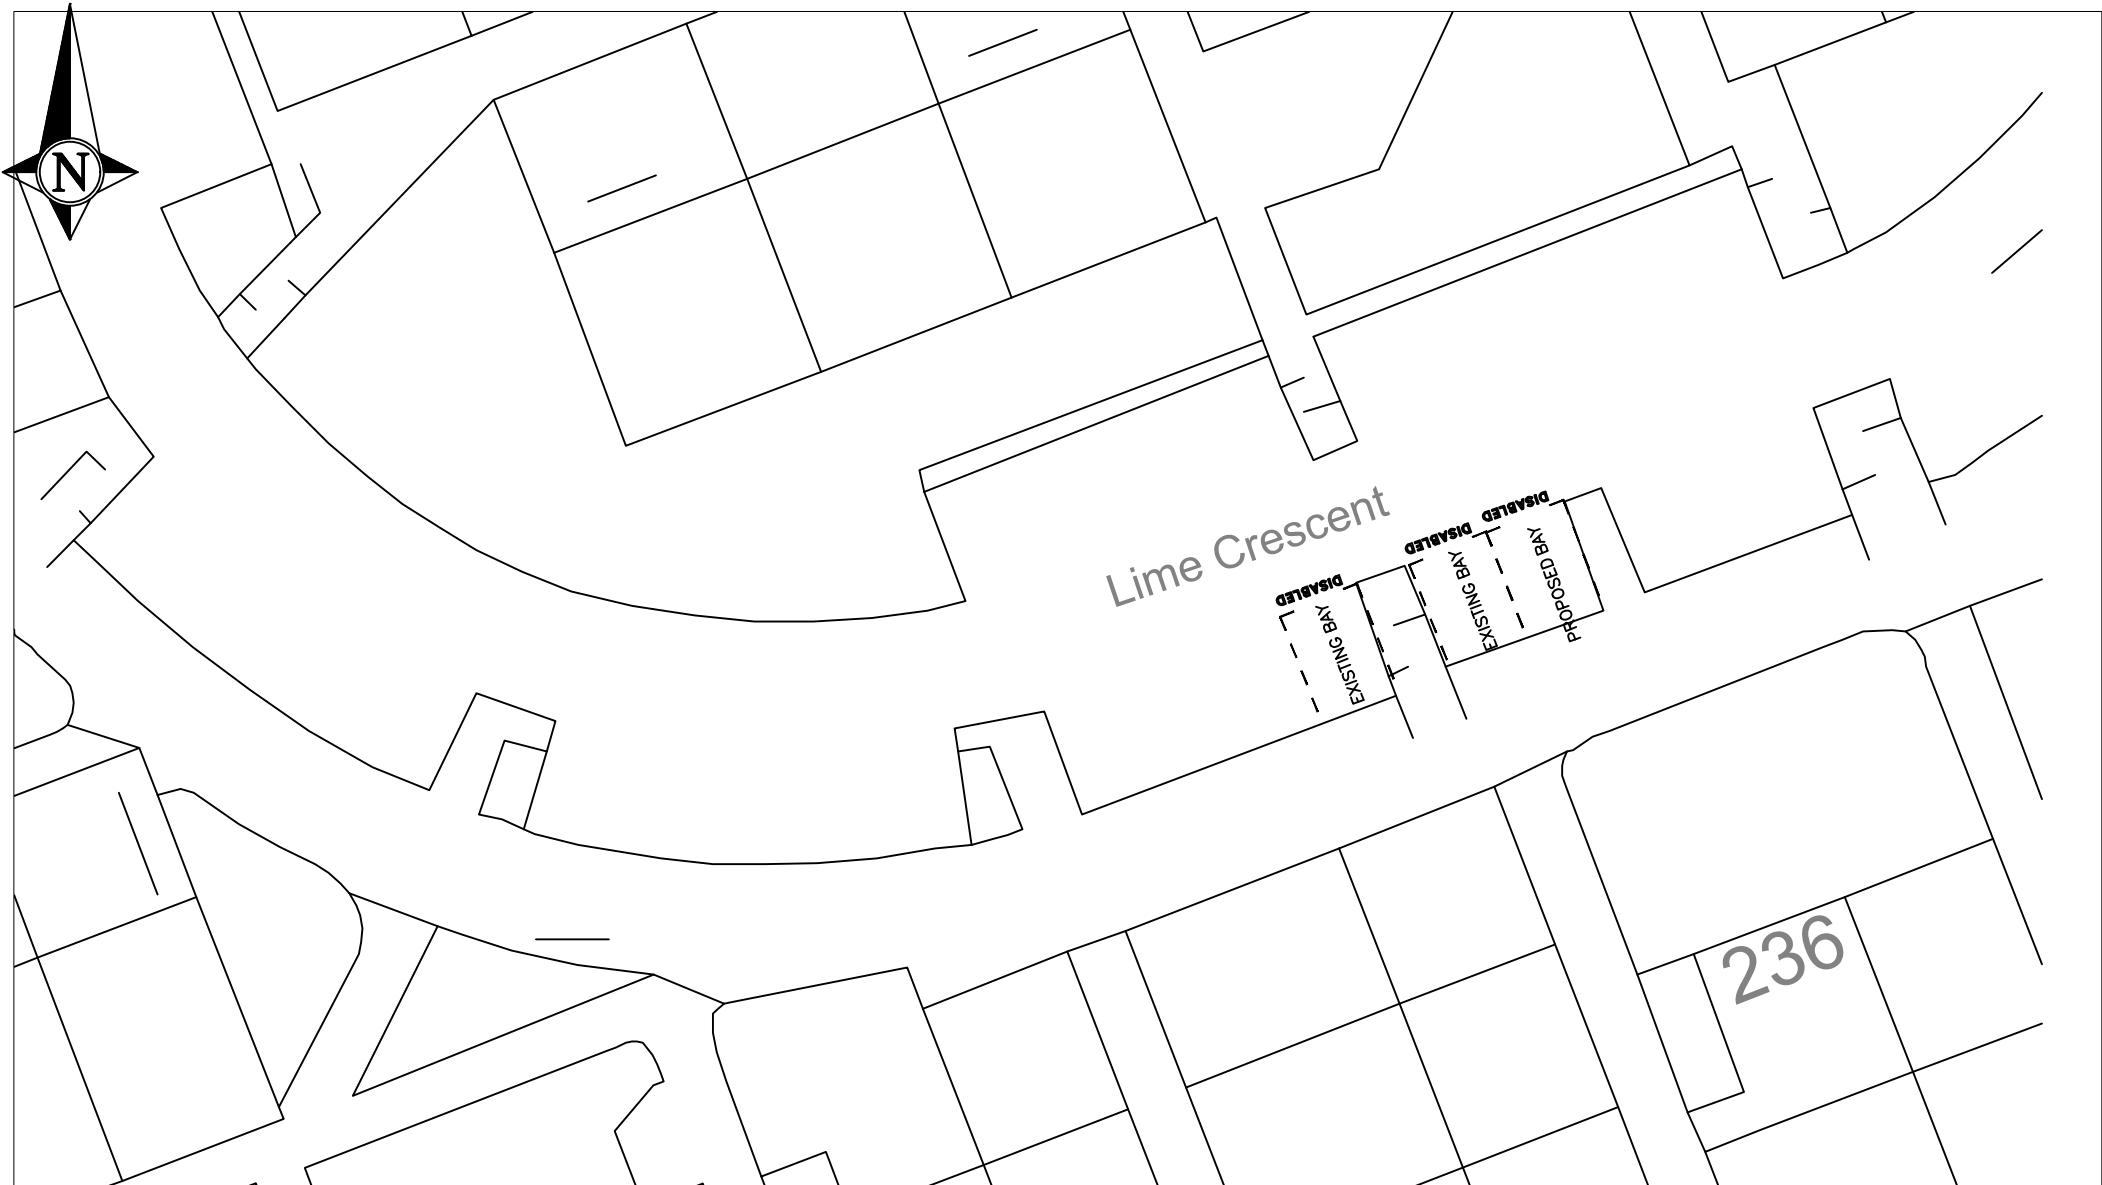


NORTH LANARKSHIRE COUNCIL
Enterprise & Communities
Infrastructure and Transportation
Transportation Engineering

Reproduced by permission of Ordnance Survey
on behalf of HMSO. © Crown copyright and
database right 2021.
All rights reserved. Ordnance Survey Licence
number 100023396

REV	DESCRIPTION	DRAWN BY	CHECKED	DATE

PROJECT TITLE	Disabled Person's Parking Place
DRAWING TITLE	Proposed Disabled Bay Location Immediately northwest of 236 Lime Crescent Cumbernauld

DRAWN BY	BA	DATE DRAWN	06-05-2023
SCALE	NTS	CHECKED BY	BA
DRAWING NUMBER	DPPP/NA/2773	APPROVED BY	GW

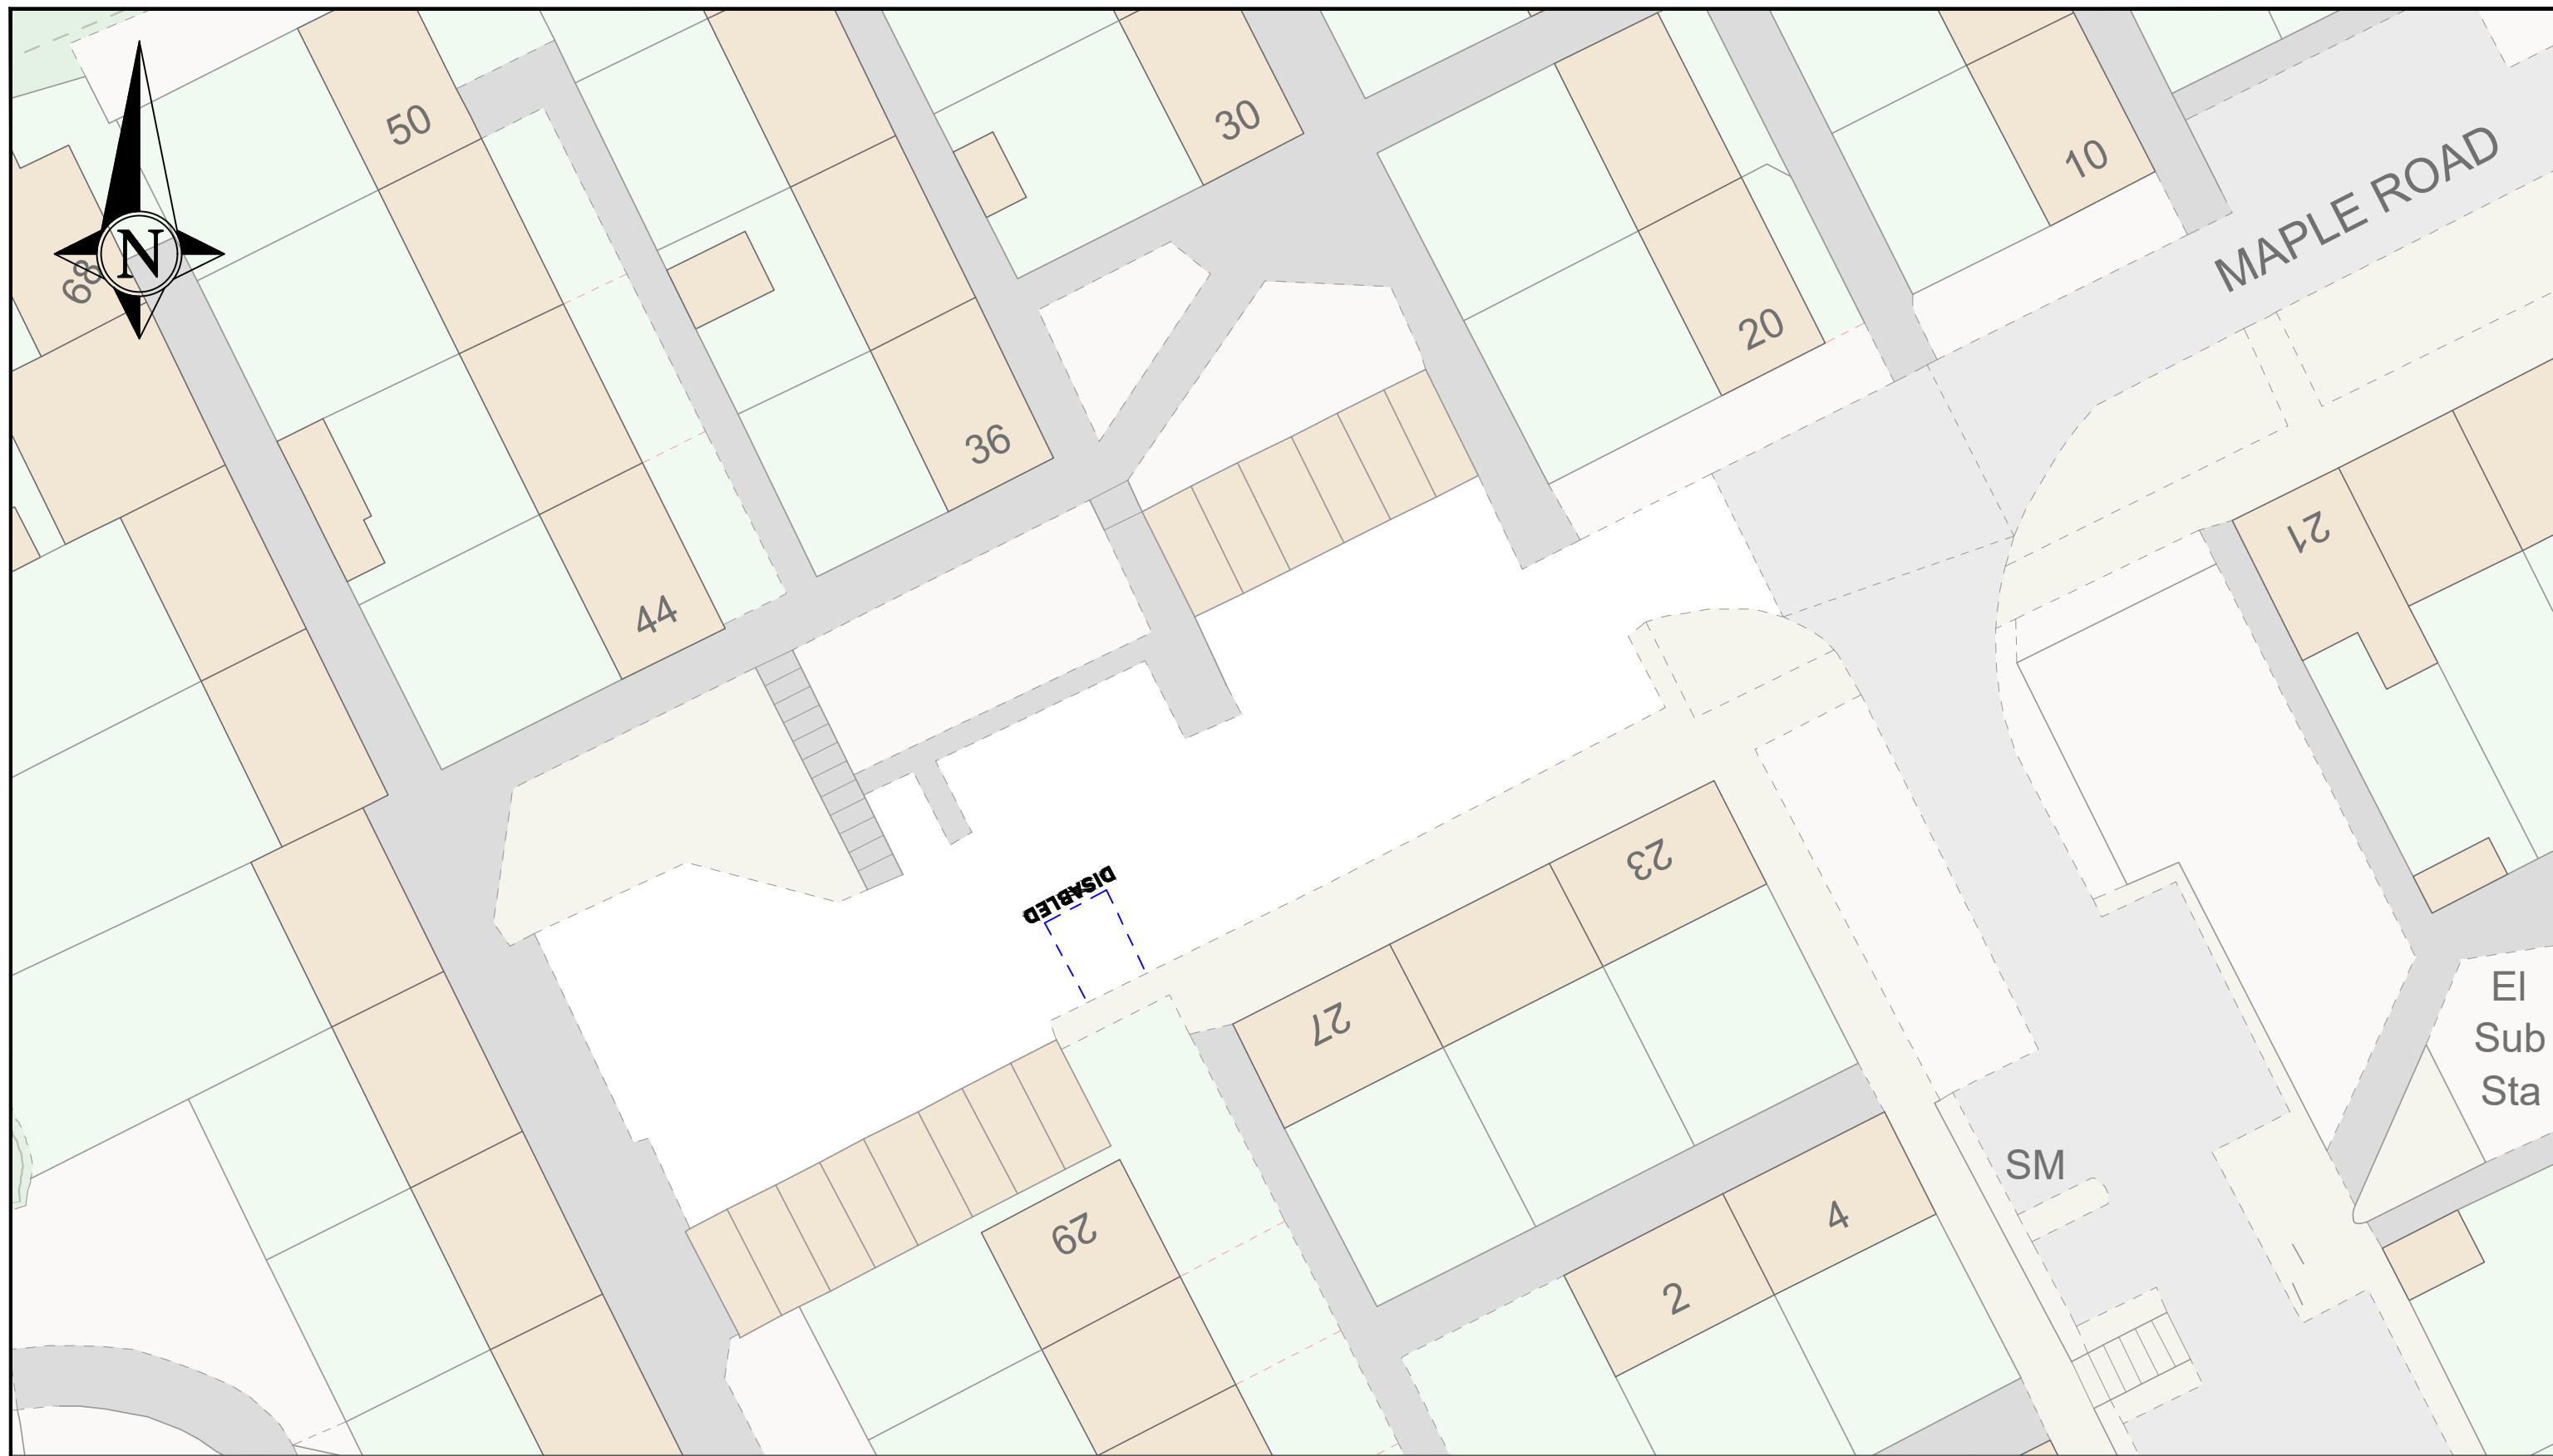**NORTH LANARKSHIRE COUNCIL**


Enterprise & Communities
Infrastructure and Transportation
Transportation Engineering

Reproduced by permission of Ordnance Survey
on behalf of HMSO. © Crown copyright
and database right 2023.
All rights reserved. Ordnance Survey
Licence number AC0000819817

REV	DESCRIPTION	DRWN	CHKD	DATE

PROJECT TITLE
RT-23-062
Signing & Lining Contract
DRAWING TITLE
33 Maple Road
Cumbernauld
DPPP Database:2838

DRAWN BY DL	DATE DRAWN 01/02/2024
SCALE NTS	CHECKED BY
DRAWING NUMBER	APPROVED BY

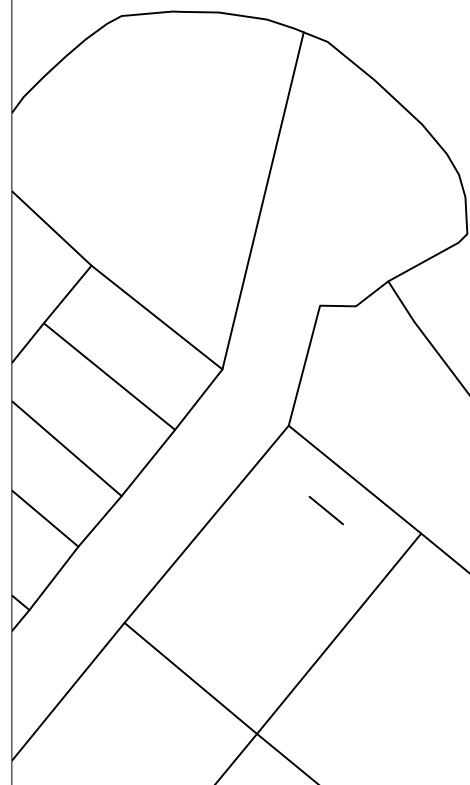

NORTH LANARKSHIRE COUNCIL
Enterprise & Communities
Infrastructure and Transportation
Transportation Engineering

Reproduced by permission of Ordnance Survey
on behalf of HMSO. © Crown copyright and
database right 2021.
All rights reserved. Ordnance Survey Licence
number 100023396

PROPOSED BY
7
DISABLED

Marmion Road

15

11

PROJECT TITLE
Disabled Person's Parking Place

DRAWING TITLE
Proposed Disabled Bay Location
South of
11 Marmion Road
Cumbernauld

DRAWN BY
BA

SCALE
NTS

DRAWING NUMBER
DPPP

DATE DRAWN
20-08-2023

CHECKED BY
GW

APPROVED BY
GW

REV	DESCRIPTION	DRAWN BY	CHECKED	DATE



NORTH LANARKSHIRE COUNCIL
Enterprise & Communities
Infrastructure and Transportation
Transportation Engineering

Reproduced by permission of Ordnance Survey
on behalf of HMSO. © Crown copyright and
database right 2021.
All rights reserved. Ordnance Survey Licence
number 100023396

REV	DESCRIPTION	DRAWN BY	CHECKED	DATE

PROJECT TITLE	Disabled Person's Parking Place
DRAWING TITLE	Proposed Disabled Bay Location Immediately in front of 32-33 Netherwood Court Cumbernauld

DRAWN BY	BA	DATE DRAWN	06-05-2023
SCALE	NTS	CHECKED BY	BA
DRAWING NUMBER	DPPP/NA/2689	APPROVED BY	GW



NORTH LANARKSHIRE COUNCIL
Enterprise & Communities
Infrastructure and Transportation
Transportation Engineering

Reproduced by permission of Ordnance Survey
on behalf of HMSO. © Crown copyright and
database right 2021.
All rights reserved. Ordnance Survey Licence
number 100023396

REV	DESCRIPTION	DRAWN BY	CHECKED	DATE

PROJECT TITLE	Disabled Person's Parking Place
DRAWING TITLE	Proposed Disabled Bay Location Immediately in front of 17 Netherwood Grove Cumbernauld

DRAWN BY	BA	DATE DRAWN	08-04-2023
SCALE	NTS	CHECKED BY	JS
DRAWING NUMBER	DPPP/NA/2661	APPROVED BY	JS




NORTH LANARKSHIRE COUNCIL
Enterprise & Communities
Infrastructure and Transportation
Transportation Engineering

Reproduced by permission of Ordnance Survey
on behalf of HMSO. © Crown copyright and
database right 2021.
All rights reserved. Ordnance Survey Licence
number 100023396

REV	DESCRIPTION	DRAWN BY	CHECKED	DATE

PROJECT TITLE	Disabled Person's Parking Place
DRAWING TITLE	Proposed Disabled Bay Location Immediately in front of 14 Netherwood Road Cumbernauld

DRAWN BY	BA	DATE DRAWN	06-05-2023
SCALE	NTS	CHECKED BY	BA
DRAWING NUMBER	DPPP/NA/2765	APPROVED BY	GW

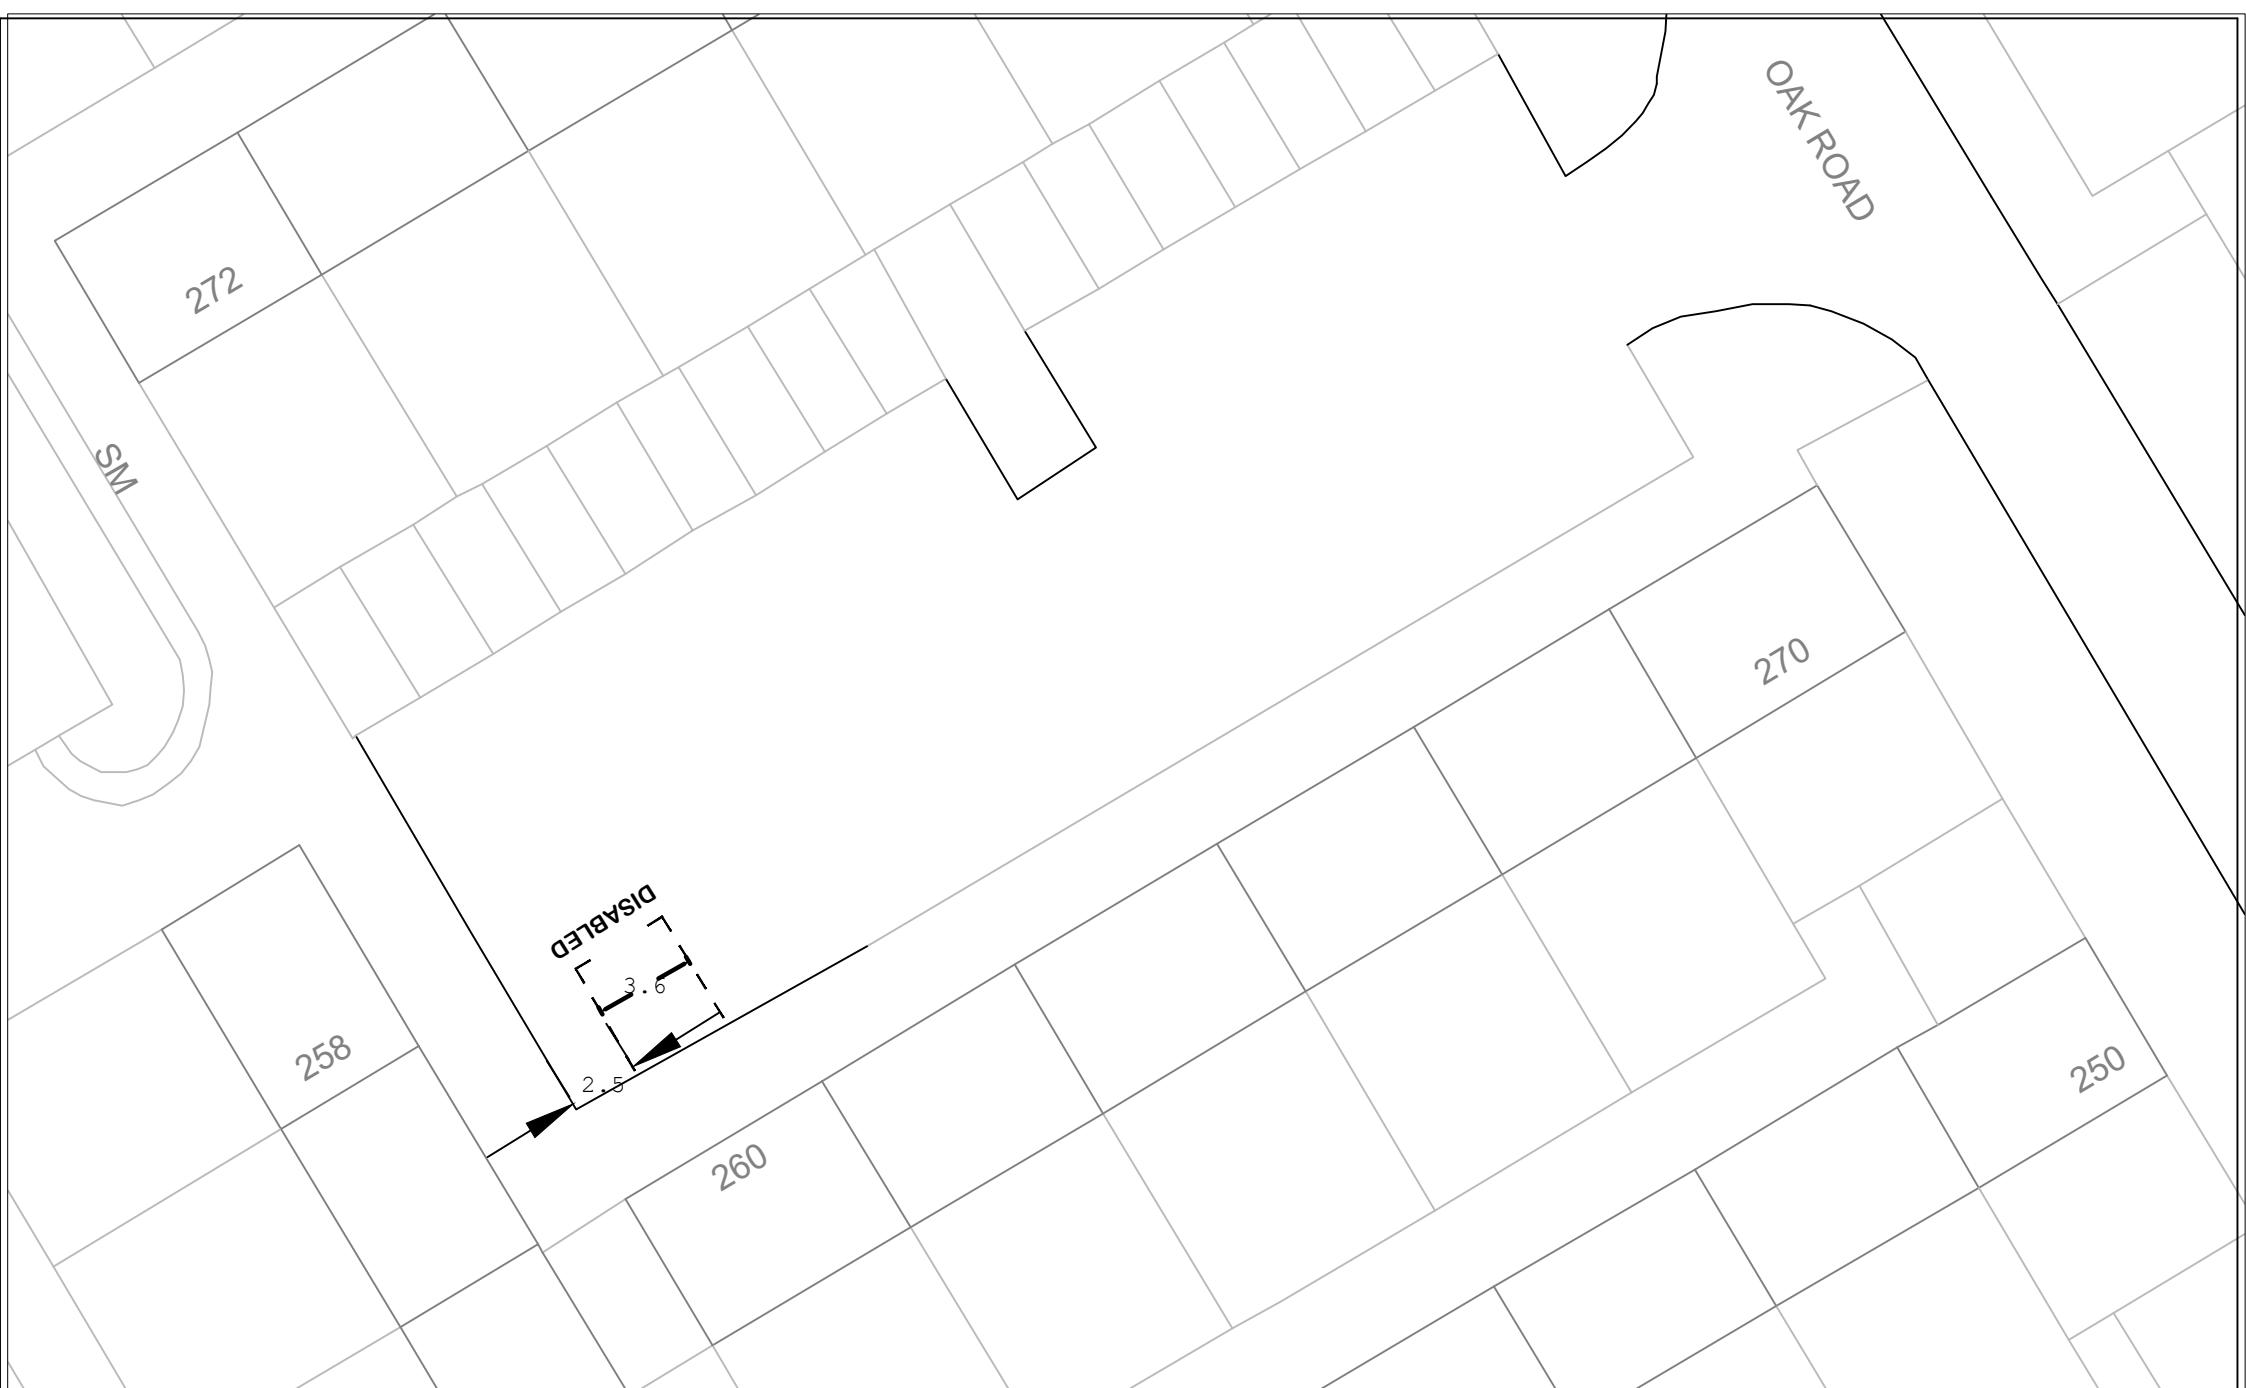

REGENERATION & ENVIRONMENTAL SERVICES

Traffic Management Team
FLEMING HOUSE
2 TRYST ROAD
CUMBERNAULD G67 1JW

Tel: 01236 812222
Fax: 01236 431068

SUFFIX	DATE	REVISIONS	INIT.	INIT.	TITLE
				DRAWN BY	BA
				ACAD BY	
				CHECKED BY	GW
				SCALES	
				NTS	

Disabled Persons' Parking Place
Immediately in front of
260 Oak Road
Cumbernauld

DRAWING No
TMS064
FILE No
TMS064/2169
PROJECT No
TMS064
DATE ISSUED
Oct 20




NORTH LANARKSHIRE COUNCIL
Enterprise & Communities
Infrastructure and Transportation
Transportation Engineering

Reproduced by permission of Ordnance Survey
on behalf of HMSO. © Crown copyright and
database right 2021.
All rights reserved. Ordnance Survey Licence
number 100023396


REV	DESCRIPTION	DRAWN BY	CHECKED	DATE

PROJECT TITLE	Disabled Person's Parking Place
DRAWING TITLE	Proposed Disabled Bay Location North of 42 Rannoch Drive Cumbernauld

DRAWN BY	BA	DATE DRAWN	20-08-2023
SCALE	NTS	CHECKED BY	GW
DRAWING NUMBER	DPPP	APPROVED BY	GW

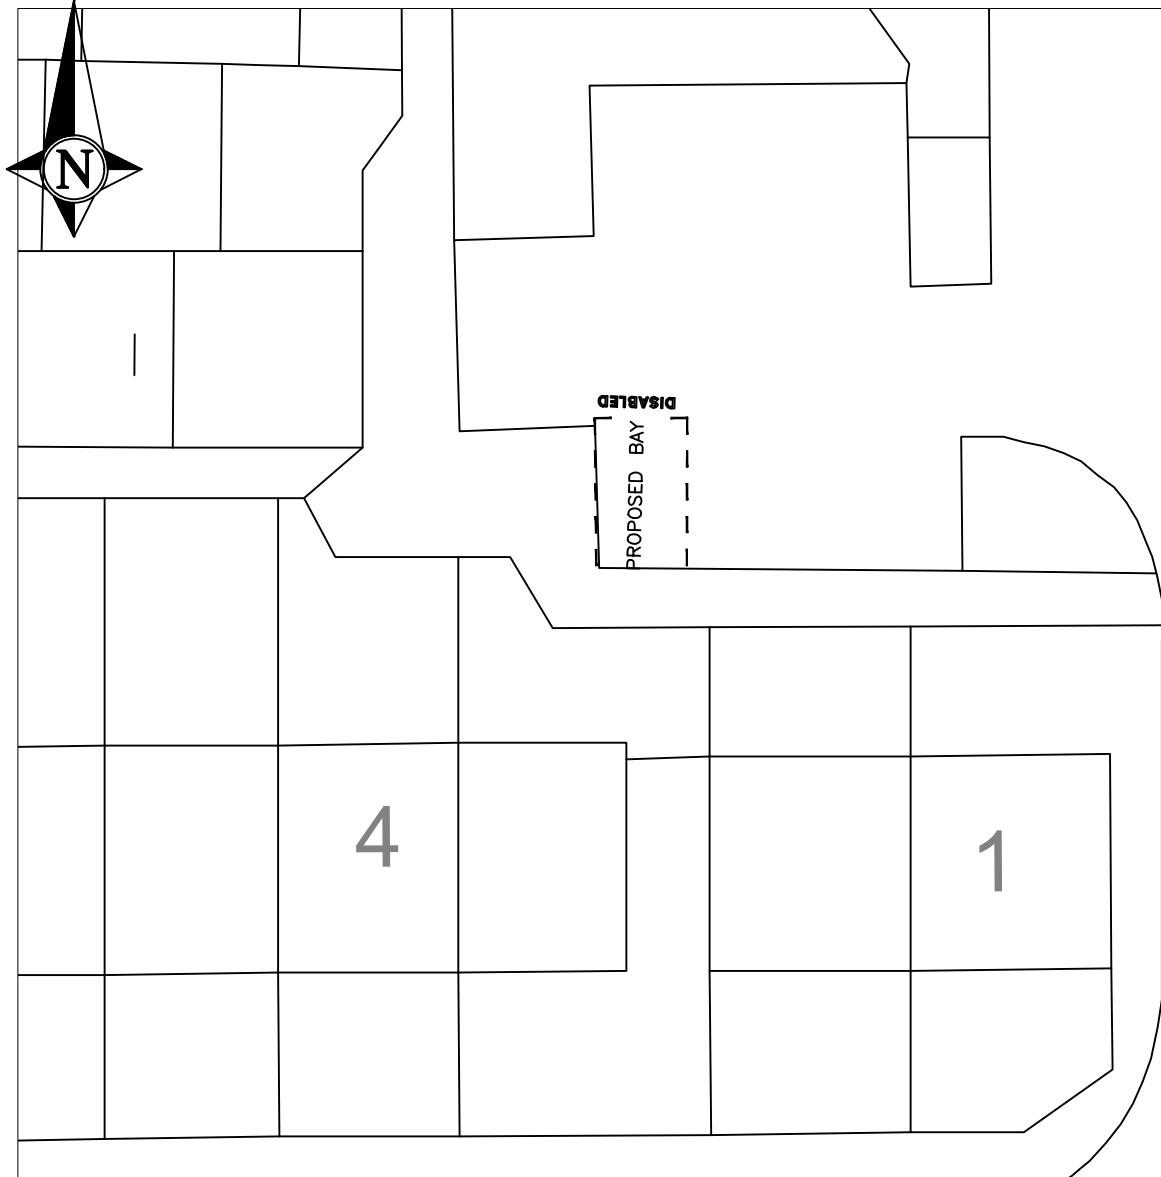

Woodhead Court

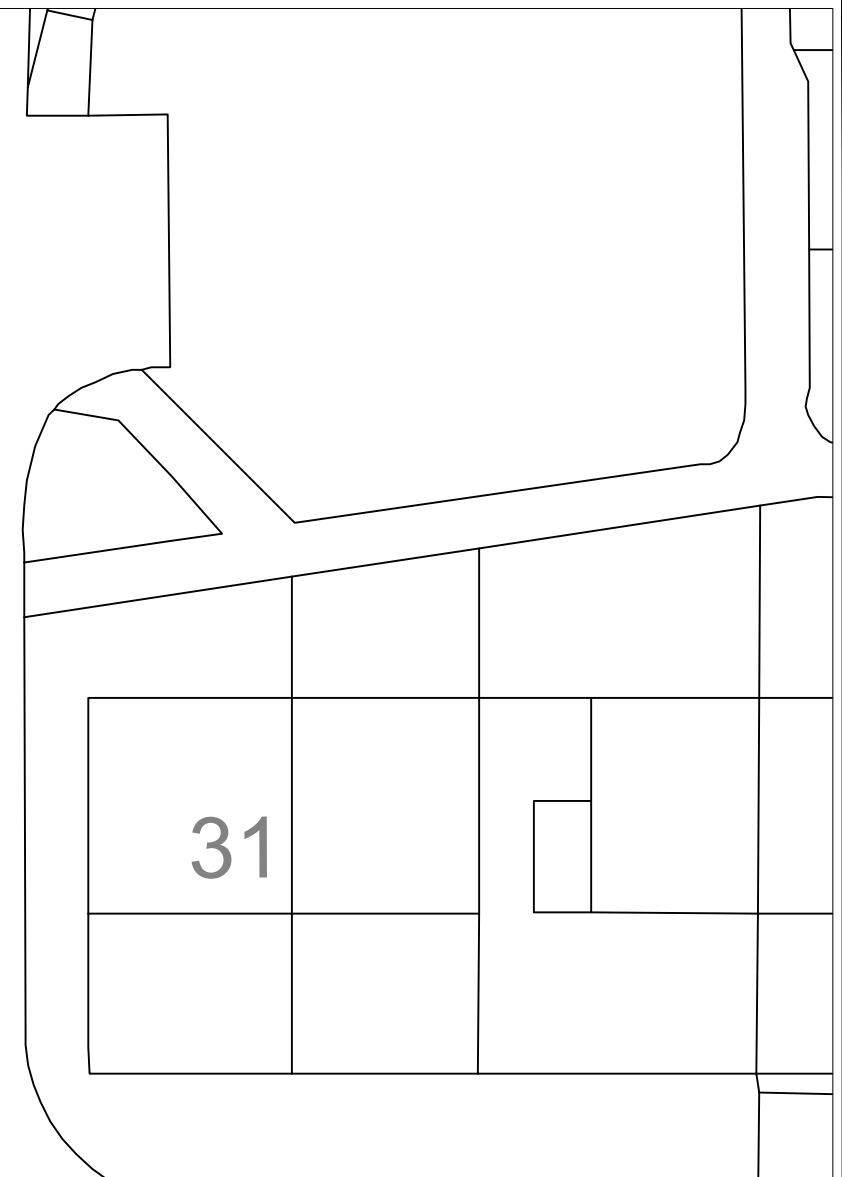


NORTH LANARKSHIRE COUNCIL
Enterprise & Communities
Infrastructure and Transportation
Transportation Engineering

Reproduced by permission of Ordnance Survey
on behalf of HMSO. © Crown copyright and
database right 2021.
All rights reserved. Ordnance Survey Licence
number 100023396

REV	DESCRIPTION	DRAWN BY	CHECKED	DATE

PROJECT TITLE	Disabled Person's Parking Place
DRAWING TITLE	Proposed Disabled Bay Location Immediately in front of 3 Woodhead Court Cumbernauld

DRAWN BY	BA	DATE DRAWN	22-06-2023
SCALE	NTS	CHECKED BY	BA
DRAWING NUMBER	DPPP/NA/2754	APPROVED BY	GW

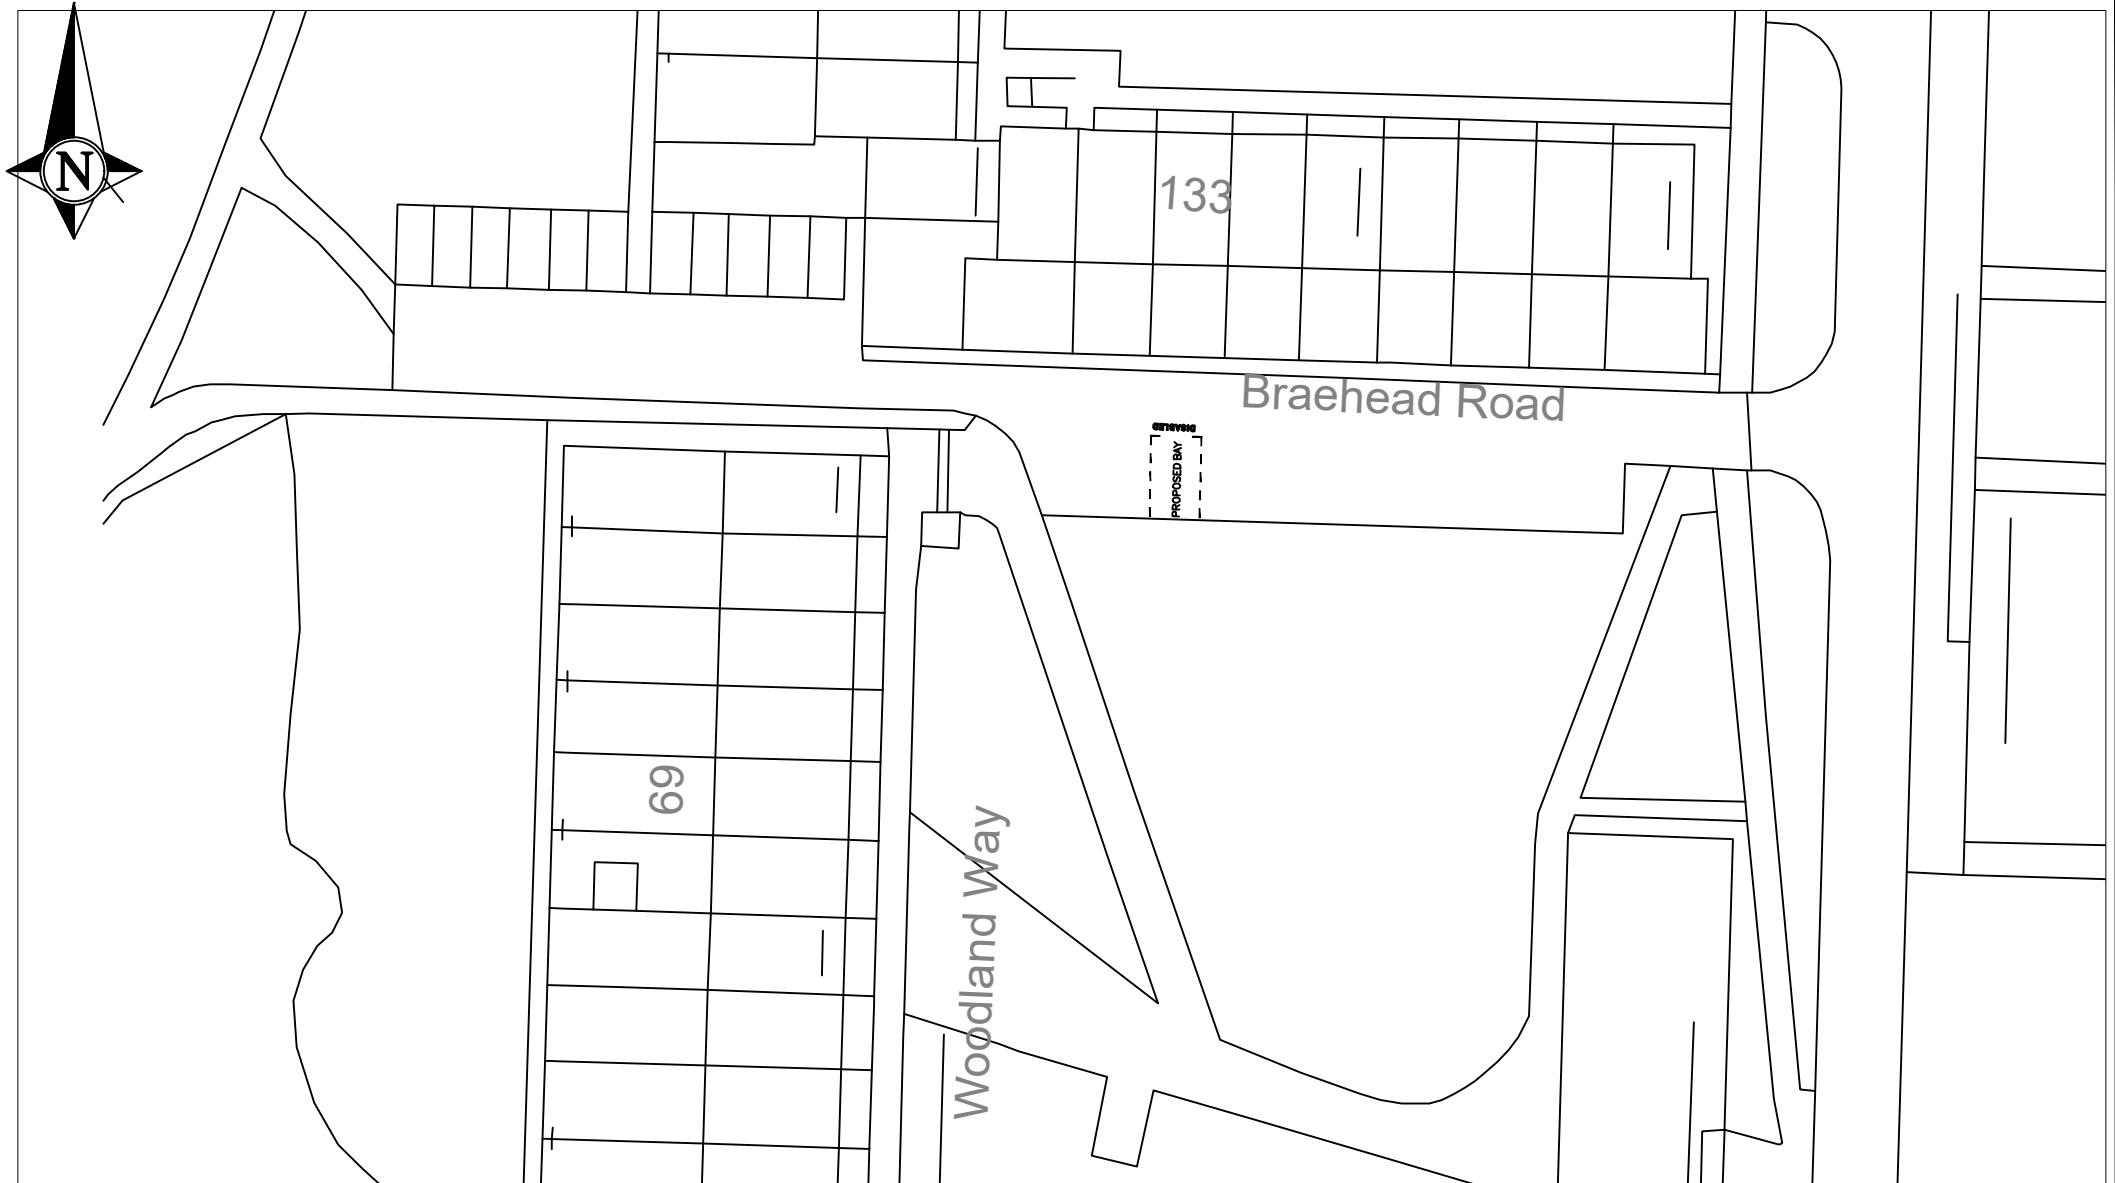

NORTH LANARKSHIRE COUNCIL
Enterprise & Communities
Infrastructure and Transportation
Transportation Engineering

Reproduced by permission of Ordnance Survey
on behalf of HMSO. © Crown copyright and
database right 2021.
All rights reserved. Ordnance Survey Licence
number 100023396

REV	DESCRIPTION	DRAWN BY	CHECKED	DATE

PROJECT TITLE	Disabled Person's Parking Place
DRAWING TITLE	Proposed Disabled Bay Location South of 133 Braehead Road Cumbernauld

DRAWN BY	BA	DATE DRAWN	06-05-2023
SCALE	NTS	CHECKED BY	BA
DRAWING NUMBER	DPPP/NA/2708	APPROVED BY	GW