

NORTH LANARKSHIRE COUNCIL
Enterprise & Communities
Infrastructure and Transportation
Transportation Engineering

Reproduced by permission of Ordnance Survey
on behalf of HMSO. © Crown copyright and
database right 2021.
All rights reserved. Ordnance Survey Licence
number 100023396

REV	DESCRIPTION	DRAWN BY	CHECKED	DATE

PROJECT TITLE	Disabled Person's Parking Place
DRAWING TITLE	Proposed Disabled Bay Location South of 39 - 41 Barbegs Crescent Kilsyth

DRAWN BY	BA	DATE DRAWN	8-02-2023
SCALE	NTS	CHECKED BY	JS
DRAWING NUMBER	DPPP/NA/2688	APPROVED BY	JS




NORTH LANARKSHIRE COUNCIL
Enterprise & Communities
Infrastructure and Transportation
Transportation Engineering

Reproduced by permission of Ordnance Survey
on behalf of HMSO. © Crown copyright and
database right 2021.
All rights reserved. Ordnance Survey Licence
number 100023396

REV	DESCRIPTION	DRAWN BY	CHECKED	DATE


PROJECT TITLE	Disabled Person's Parking Place
DRAWING TITLE	Proposed Disabled Bay Location Immediately in front of 54 -56 Belmont Street Kilsyth

DRAWN BY	BA	DATE DRAWN	17-07-2023
SCALE	NTS	CHECKED BY	BA
DRAWING NUMBER	DPPP/NA	APPROVED BY	GW

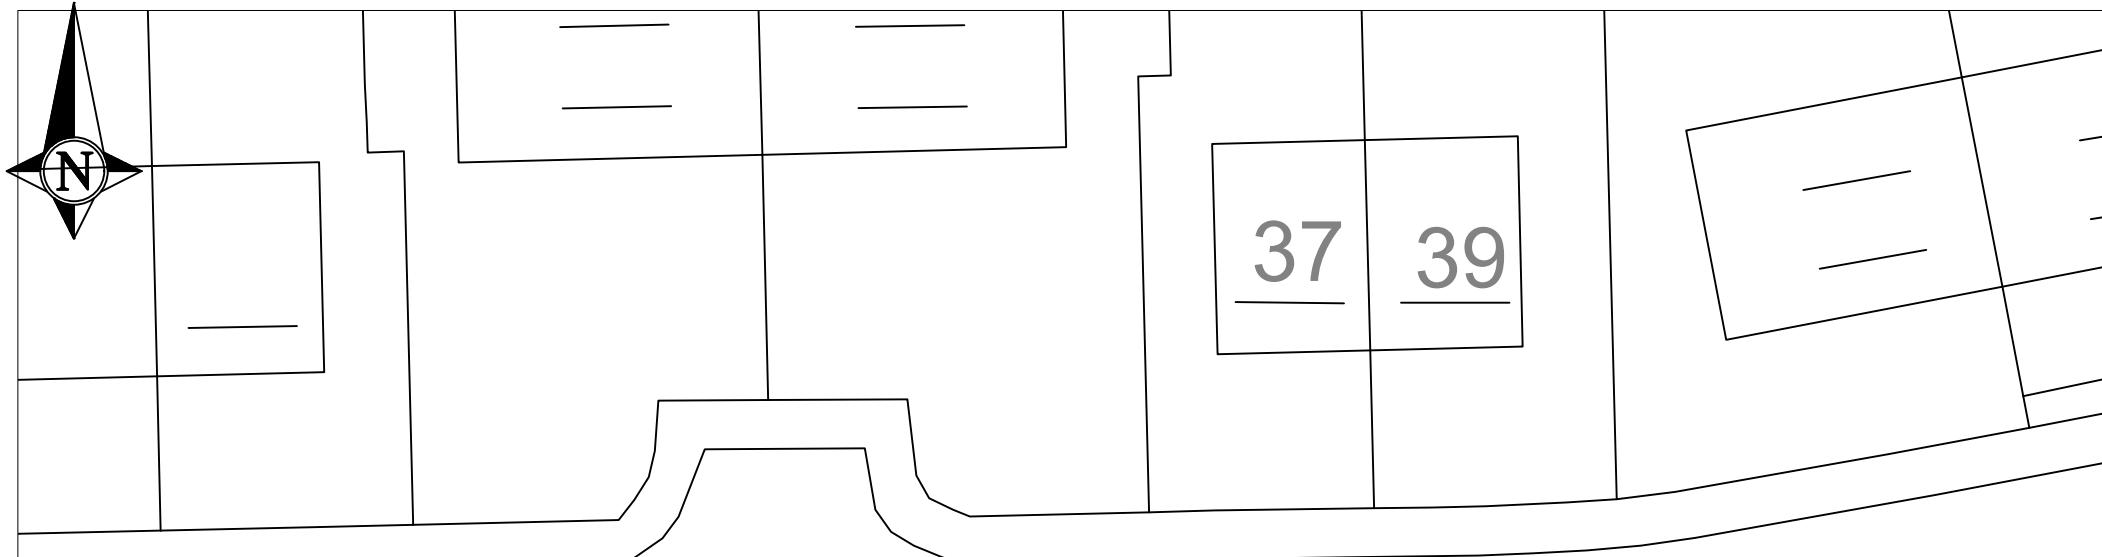

Castlehill View

DETAILED

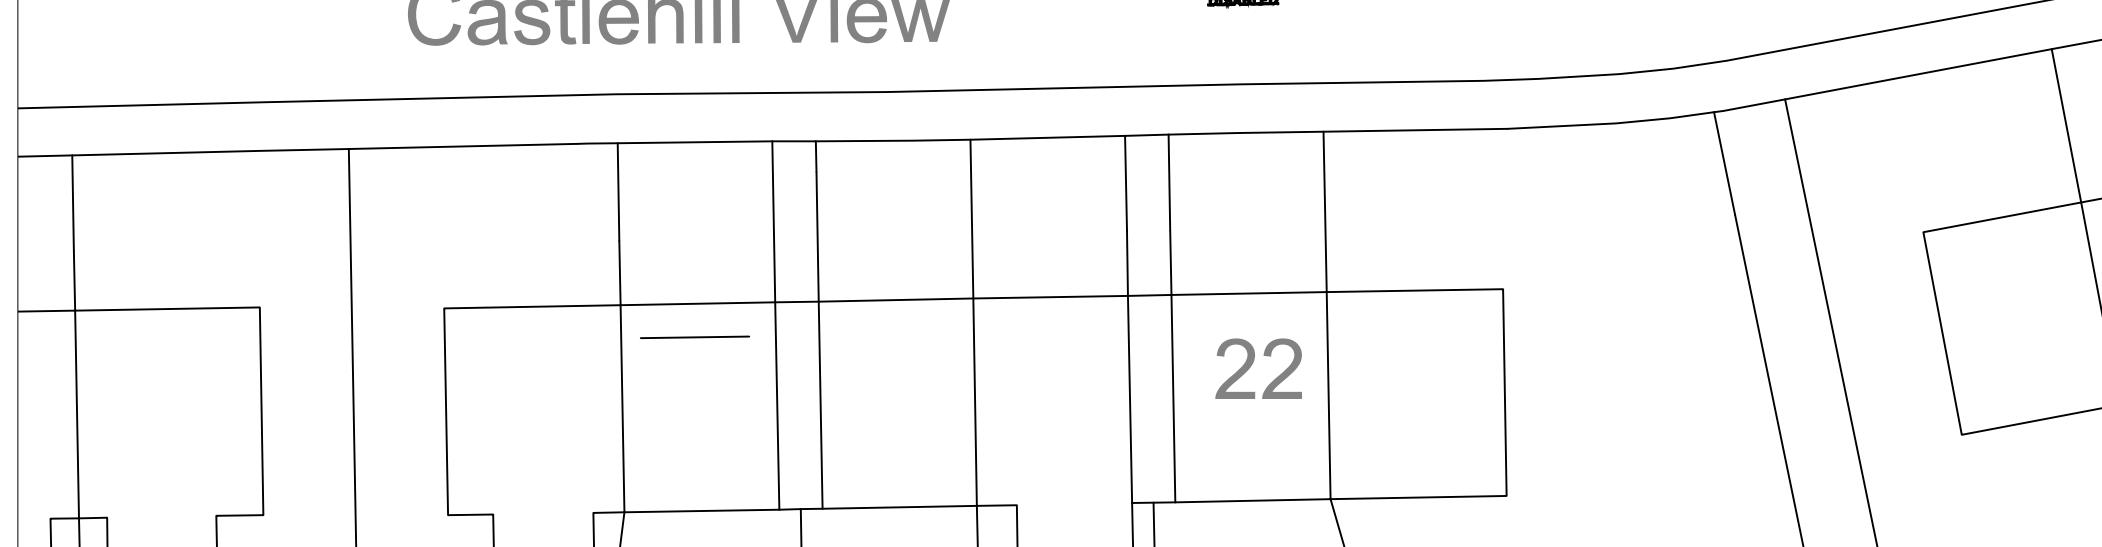


**NORTH
LANARKSHIRE
COUNCIL**
Enterprise & Communities
Infrastructure and Transportation
Transportation Engineering

Reproduced by permission of Ordnance Survey
on behalf of HMSO. © Crown copyright and
database right 2021.
All rights reserved. Ordnance Survey Licence
number 100023396

REV	DESCRIPTION	DRAWN BY	CHECKED	DATE

PROJECT TITLE	Disabled Person's Parking Place
DRAWING TITLE	Proposed Disabled Bay Location Immediately in front of 37 Castlehill View Kilsyth

DRAWN BY	BA	DATE DRAWN	08-04-2023
SCALE	NTS	CHECKED BY	JS
DRAWING NUMBER	DPPP/NA/2664	APPROVED BY	JS

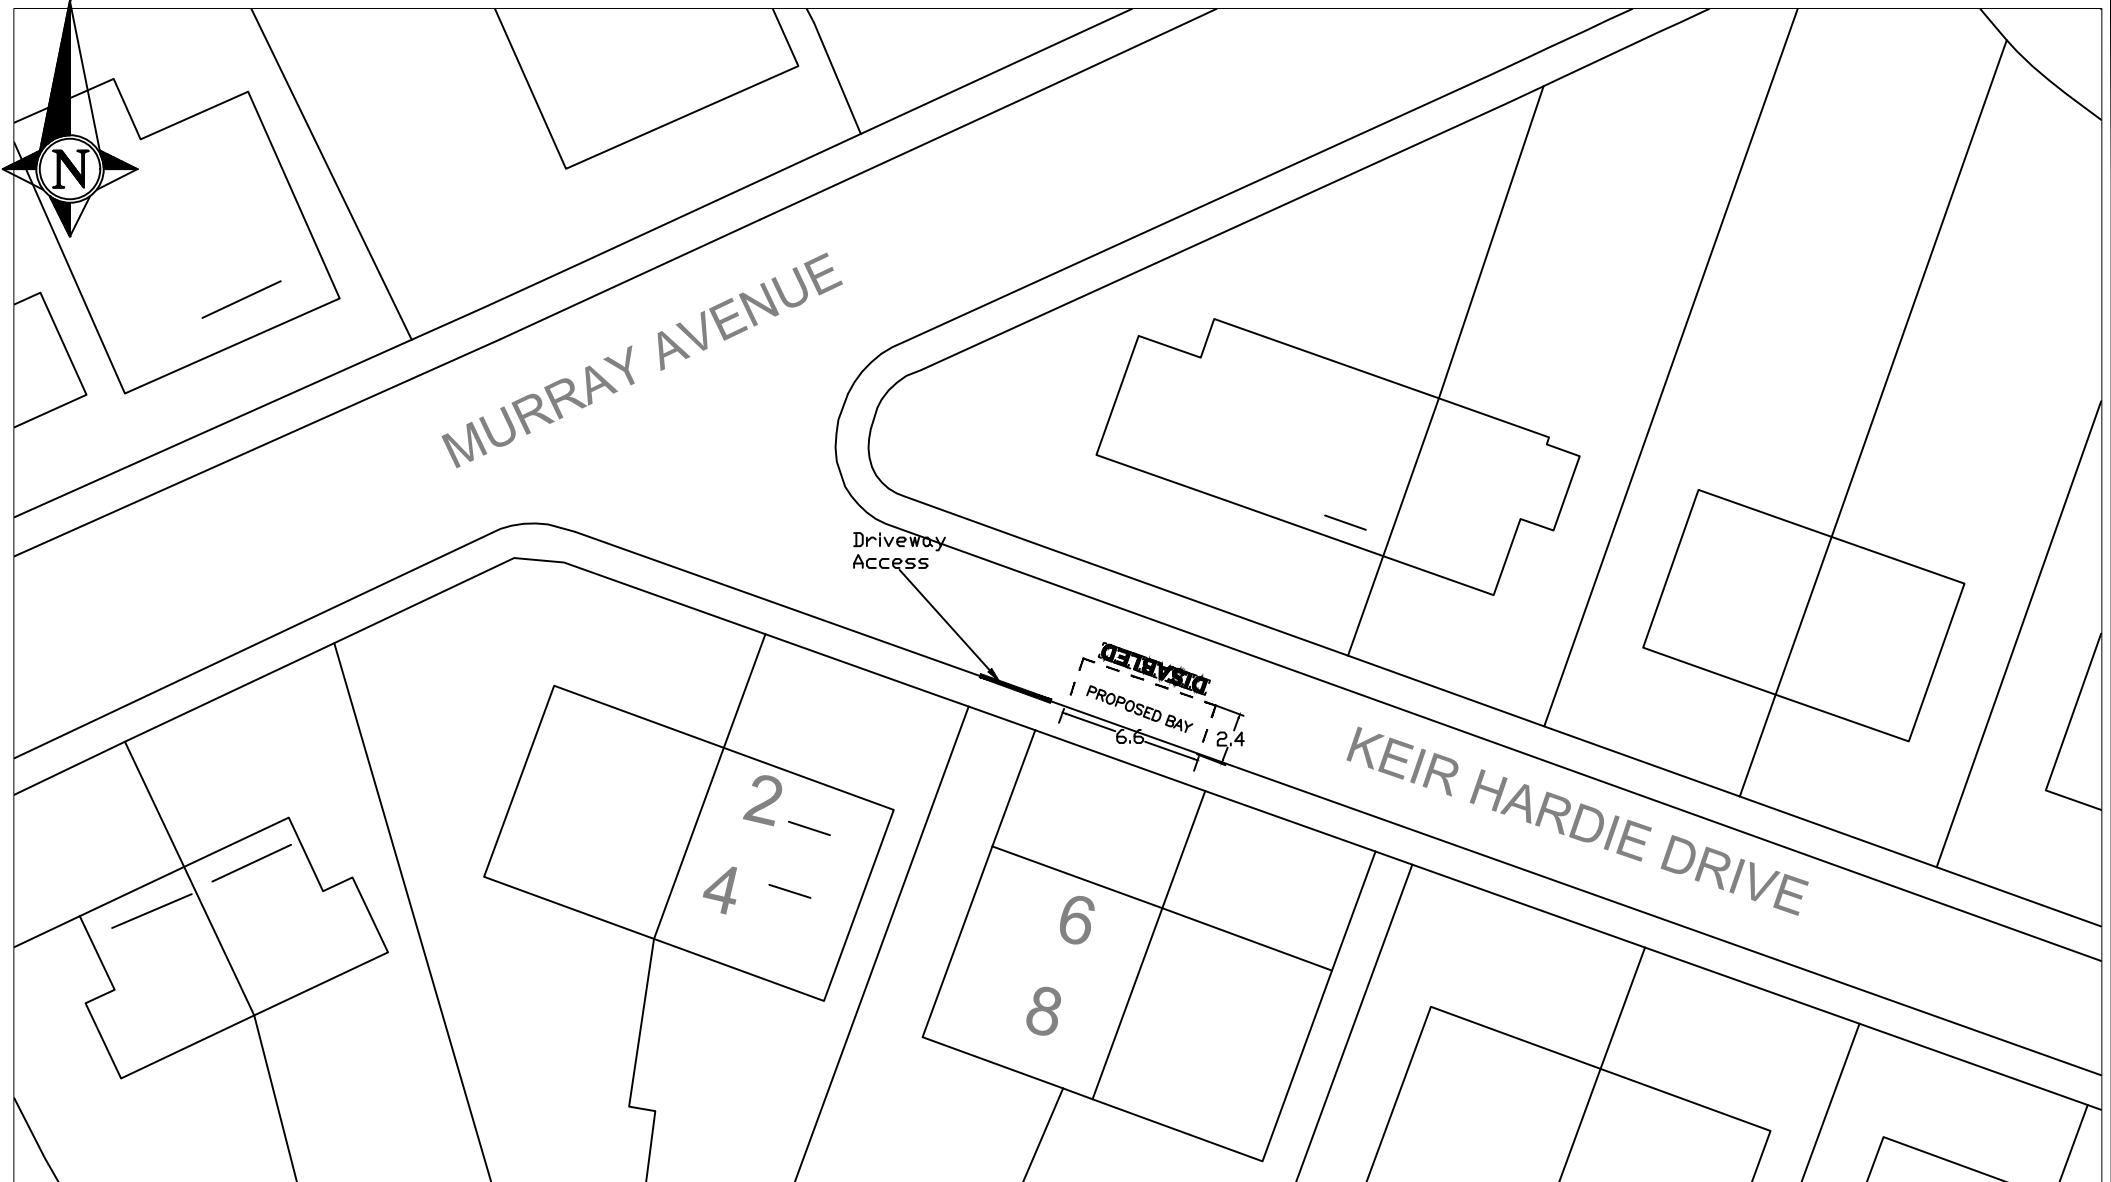**NORTH LANARKSHIRE COUNCIL**

Enterprise & Communities
Infrastructure and Transportation
Transportation Engineering

Reproduced by permission of Ordnance Survey
on behalf of HMSO. © Crown copyright and
database right 2021.
All rights reserved. Ordnance Survey Licence
number 100023396

REV	DESCRIPTION	DRAWN BY	CHECKED	DATE

PROJECT TITLE

Disabled Person's Parking Place

DRAWN BY

BA

DATE DRAWN

8-02-2023

SCALE

NTS

CHECKED BY

JS

DRAWING TITLE

Proposed Disabled Bay Location

Immediately in front of
6-8 Keir Hardie Drive
Kilsyth

DRAWING NUMBER

DPPP/NA/2673

APPROVED BY

JS

**NORTH LANARKSHIRE COUNCIL**

Enterprise & Communities
Infrastructure and Transportation
Transportation Engineering

Reproduced by permission of Ordnance Survey
on behalf of HMSO. © Crown copyright and
database right 2021.
All rights reserved. Ordnance Survey Licence
number 100023396

REV	DESCRIPTION	DRAWN BY	CHECKED	DATE

PROJECT TITLE	Disabled Person's Parking Place
DRAWING TITLE	Proposed Disabled Bay Location Immediately in front of 21 - 23 Legion Court Kilsyth

DRAWN BY	BA	DATE DRAWN	08-04-2023
SCALE	NTS	CHECKED BY	JS
DRAWING NUMBER	DPPP/NA/2730	APPROVED BY	JS




NORTH LANARKSHIRE COUNCIL
Enterprise & Communities
Infrastructure and Transportation
Transportation Engineering

Reproduced by permission of Ordnance Survey
on behalf of HMSO. © Crown copyright and
database right 2021.
All rights reserved. Ordnance Survey Licence
number 100023396

REV	DESCRIPTION	DRAWN BY	CHECKED	DATE

PROJECT TITLE	Disabled Person's Parking Place
DRAWING TITLE	Proposed Disabled Bay Location Immediately in front of 45 Weldon Place Croy

DRAWN BY	BA	DATE DRAWN	07-03-2023
SCALE	NTS	CHECKED BY	JS
DRAWING NUMBER	DPPP/NA/2647	APPROVED BY	JS

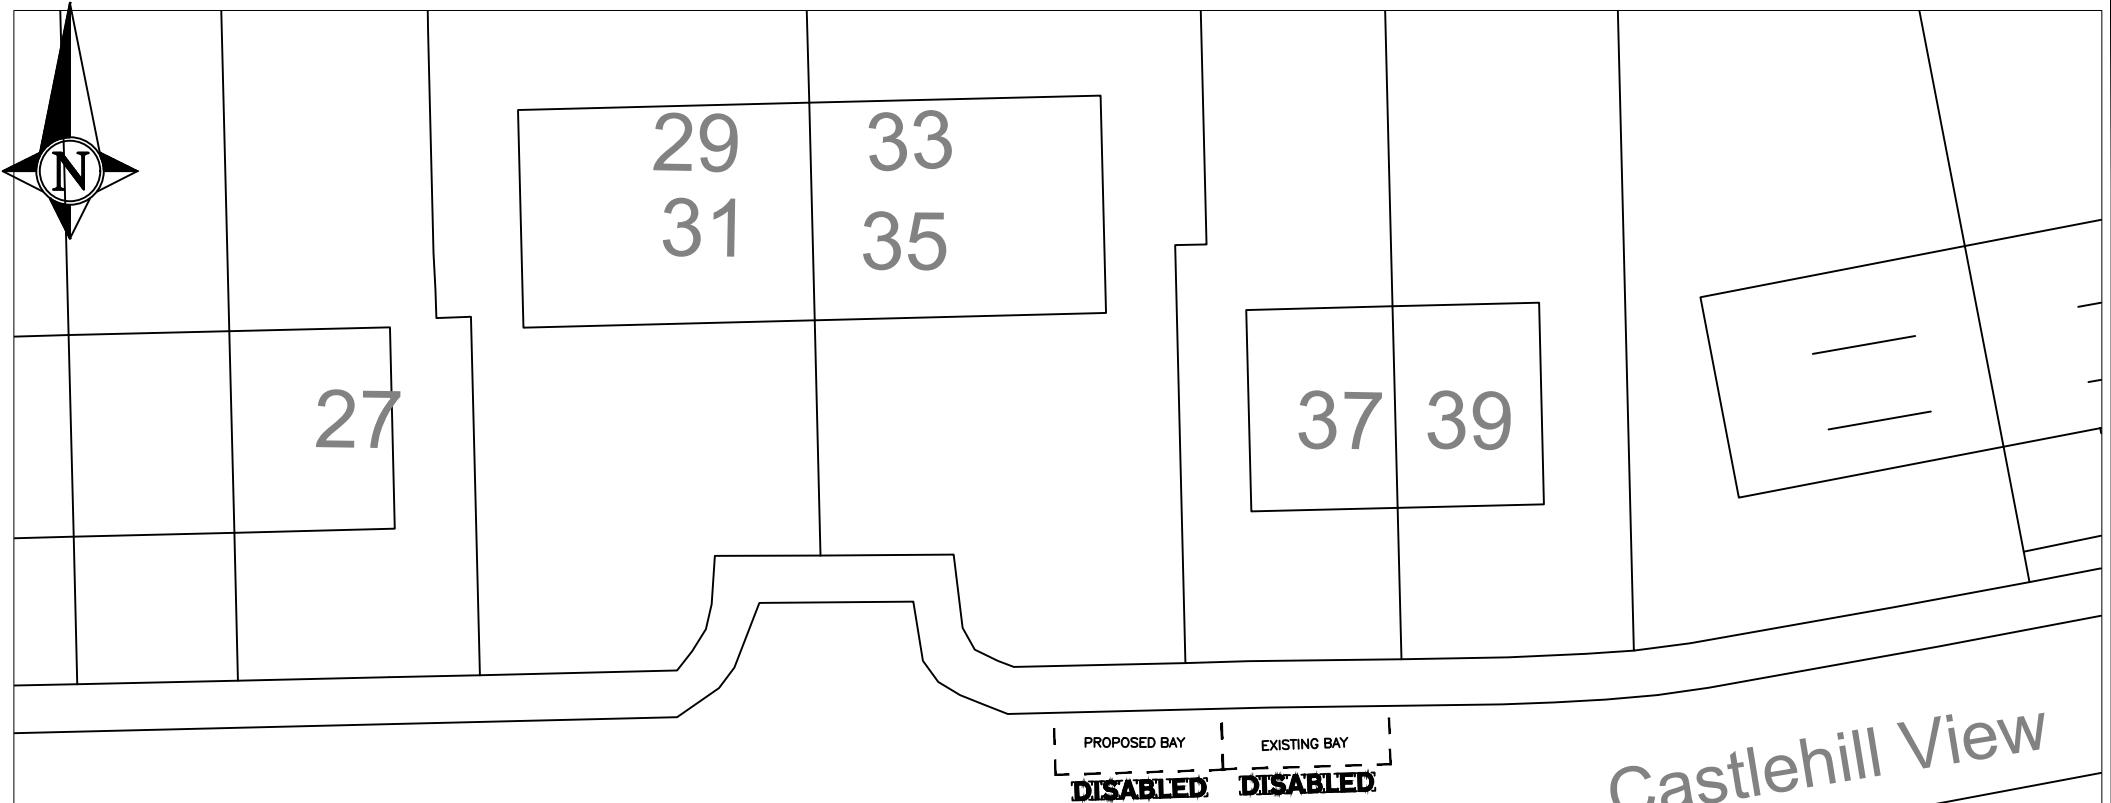

Castlehill View



NORTH LANARKSHIRE COUNCIL
Enterprise & Communities
Infrastructure and Transportation
Transportation Engineering

Reproduced by permission of Ordnance Survey
on behalf of HMSO. © Crown copyright and
database right 2021.
All rights reserved. Ordnance Survey Licence
number 100023396

REV	DESCRIPTION	DRAWN BY	CHECKED	DATE

PROJECT TITLE	Disabled Person's Parking Place
DRAWING TITLE	Proposed Disabled Bay Location Immediately in front of 33-35 Castlehill View Kilsyth

DRAWN BY	BA	DATE DRAWN	17-07-2023
SCALE	NTS	CHECKED BY	BA
DRAWING NUMBER	DPPP/NA	APPROVED BY	GW



NORTH LANARKSHIRE COUNCIL
Enterprise & Communities
Infrastructure and Transportation
Transportation Engineering

Reproduced by permission of Ordnance Survey
on behalf of HMSO. © Crown copyright and
database right 2021.
All rights reserved. Ordnance Survey Licence
number 100023396

REV	DESCRIPTION	DRAWN BY	CHECKED	DATE

PROJECT TITLE	Disabled Person's Parking Place
DRAWING TITLE	Proposed Disabled Bay Location Immediately in front of 27-29 Park Lane Kilsyth

DRAWN BY	BA	DATE DRAWN	11-06-2023
SCALE	NTS	CHECKED BY	BA
DRAWING NUMBER	DPPP/NA/2766	APPROVED BY	GW