


**NORTH LANARKSHIRE COUNCIL**  
Enterprise & Communities  
Infrastructure and Transportation  
Transportation Engineering

Reproduced by permission of Ordnance Survey  
on behalf of HMSO. © Crown copyright and  
database right 2021.  
All rights reserved. Ordnance Survey Licence  
number 100023396

REV	DESCRIPTION	DRAWN BY	CHECKED	DATE

PROJECT TITLE	Disabled Person's Parking Place
DRAWING TITLE	Proposed Disabled Bay Location Immediately in front of 59 Bridgeburn Drive Moodiesburn

DRAWN BY	BA	DATE DRAWN	11-06-2023
SCALE	NTS	CHECKED BY	BA
DRAWING NUMBER	DPPP/NA/2754	APPROVED BY	GW

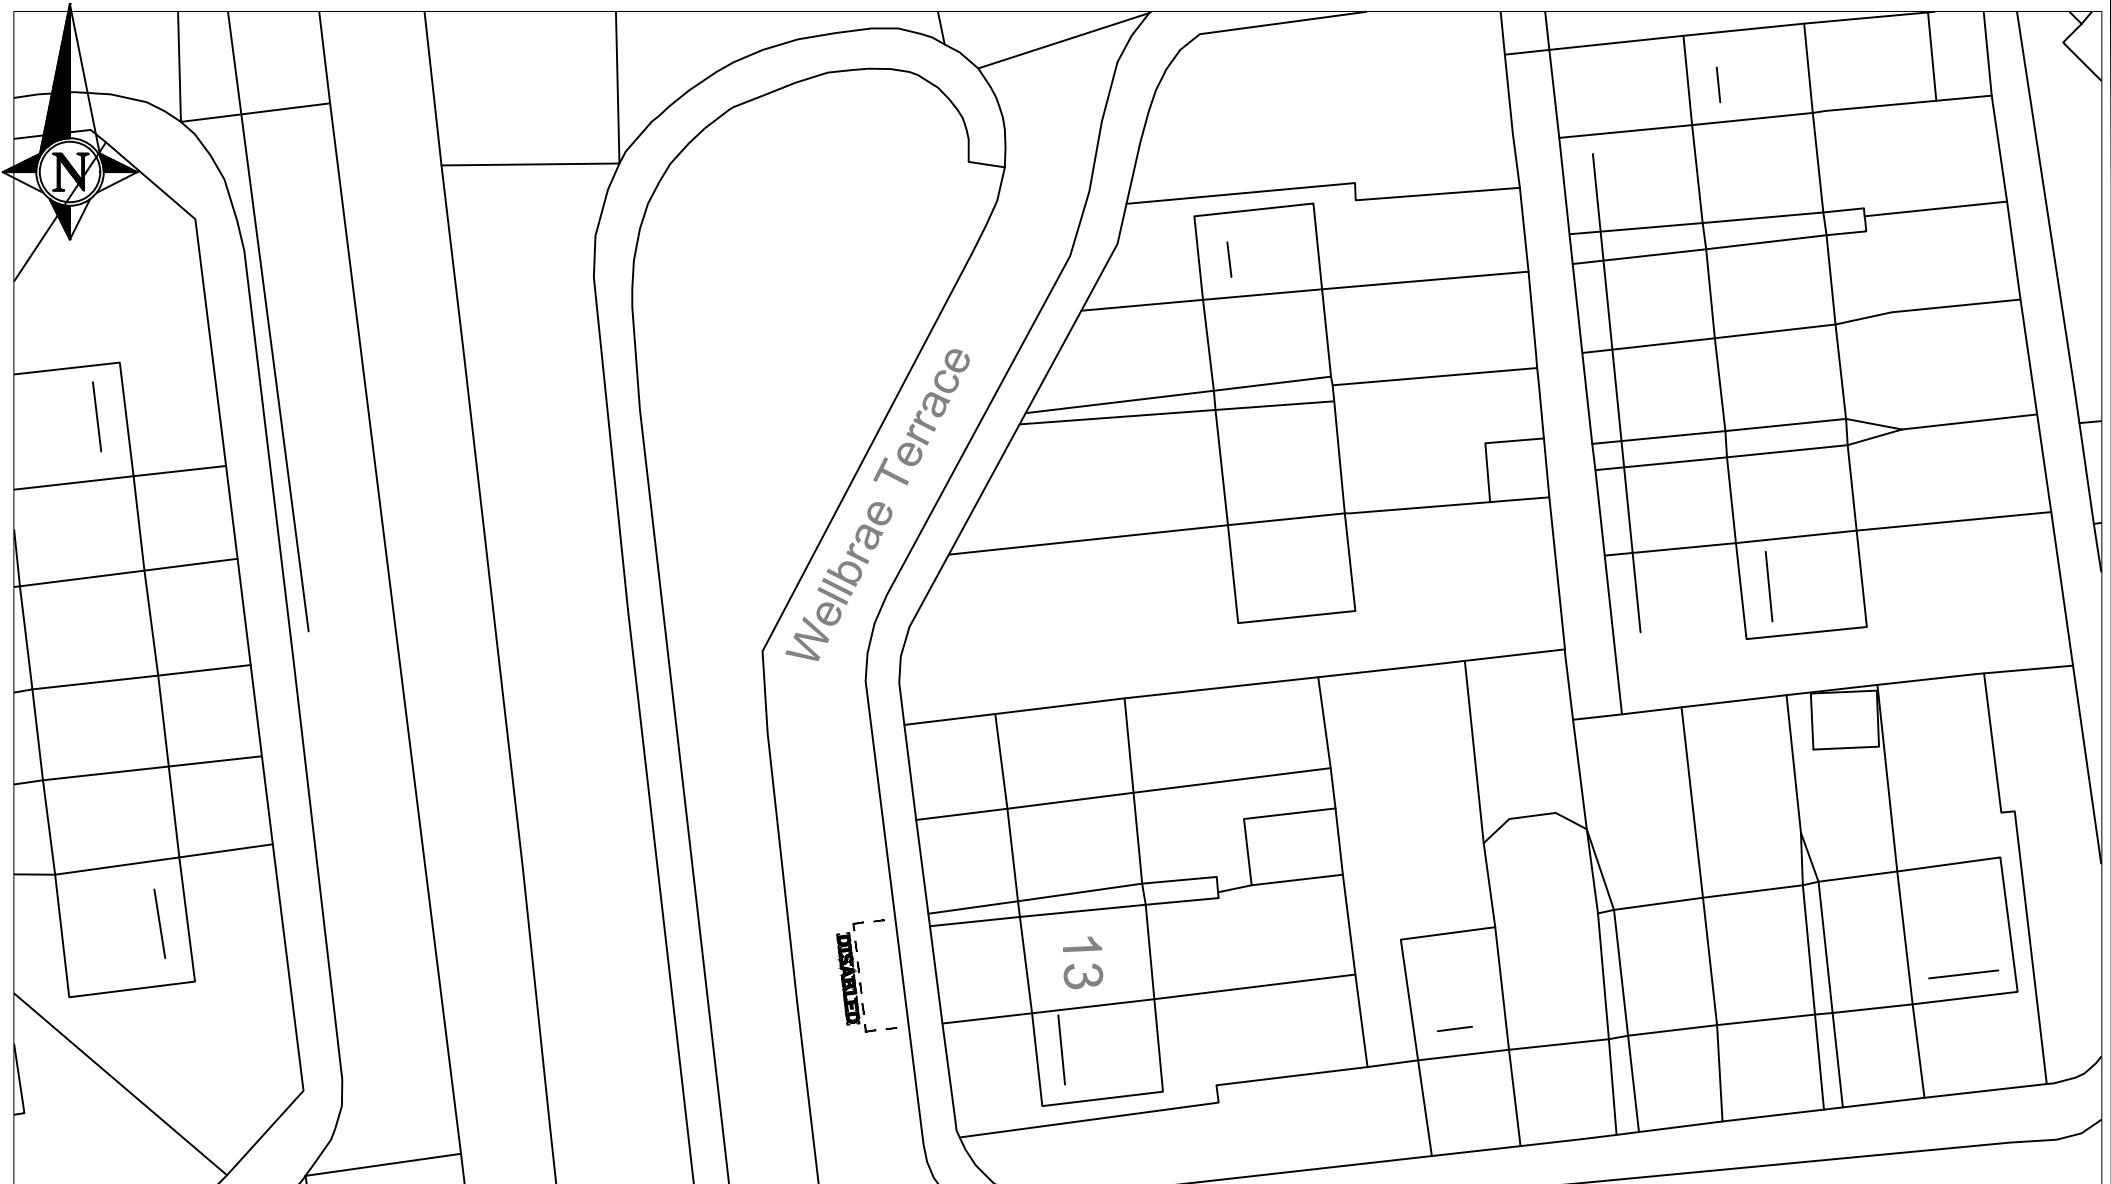


**NORTH LANARKSHIRE COUNCIL**  
Enterprise & Communities  
Infrastructure and Transportation  
Transportation Engineering


Reproduced by permission of Ordnance Survey  
on behalf of HMSO. © Crown copyright and  
database right 2021.  
All rights reserved. Ordnance Survey Licence  
number 100023396

REV	DESCRIPTION	DRAWN BY	CHECKED	DATE

PROJECT TITLE	Disabled Person's Parking Place
DRAWING TITLE	Proposed Disabled Bay Location Immediately in front of 13 Wellbrae Terrace Moodiesburn

DRAWN BY	BA	DATE DRAWN	11-06-2023
SCALE	NTS	CHECKED BY	BA
DRAWING NUMBER	DPPP/NA/2754	APPROVED BY	GW

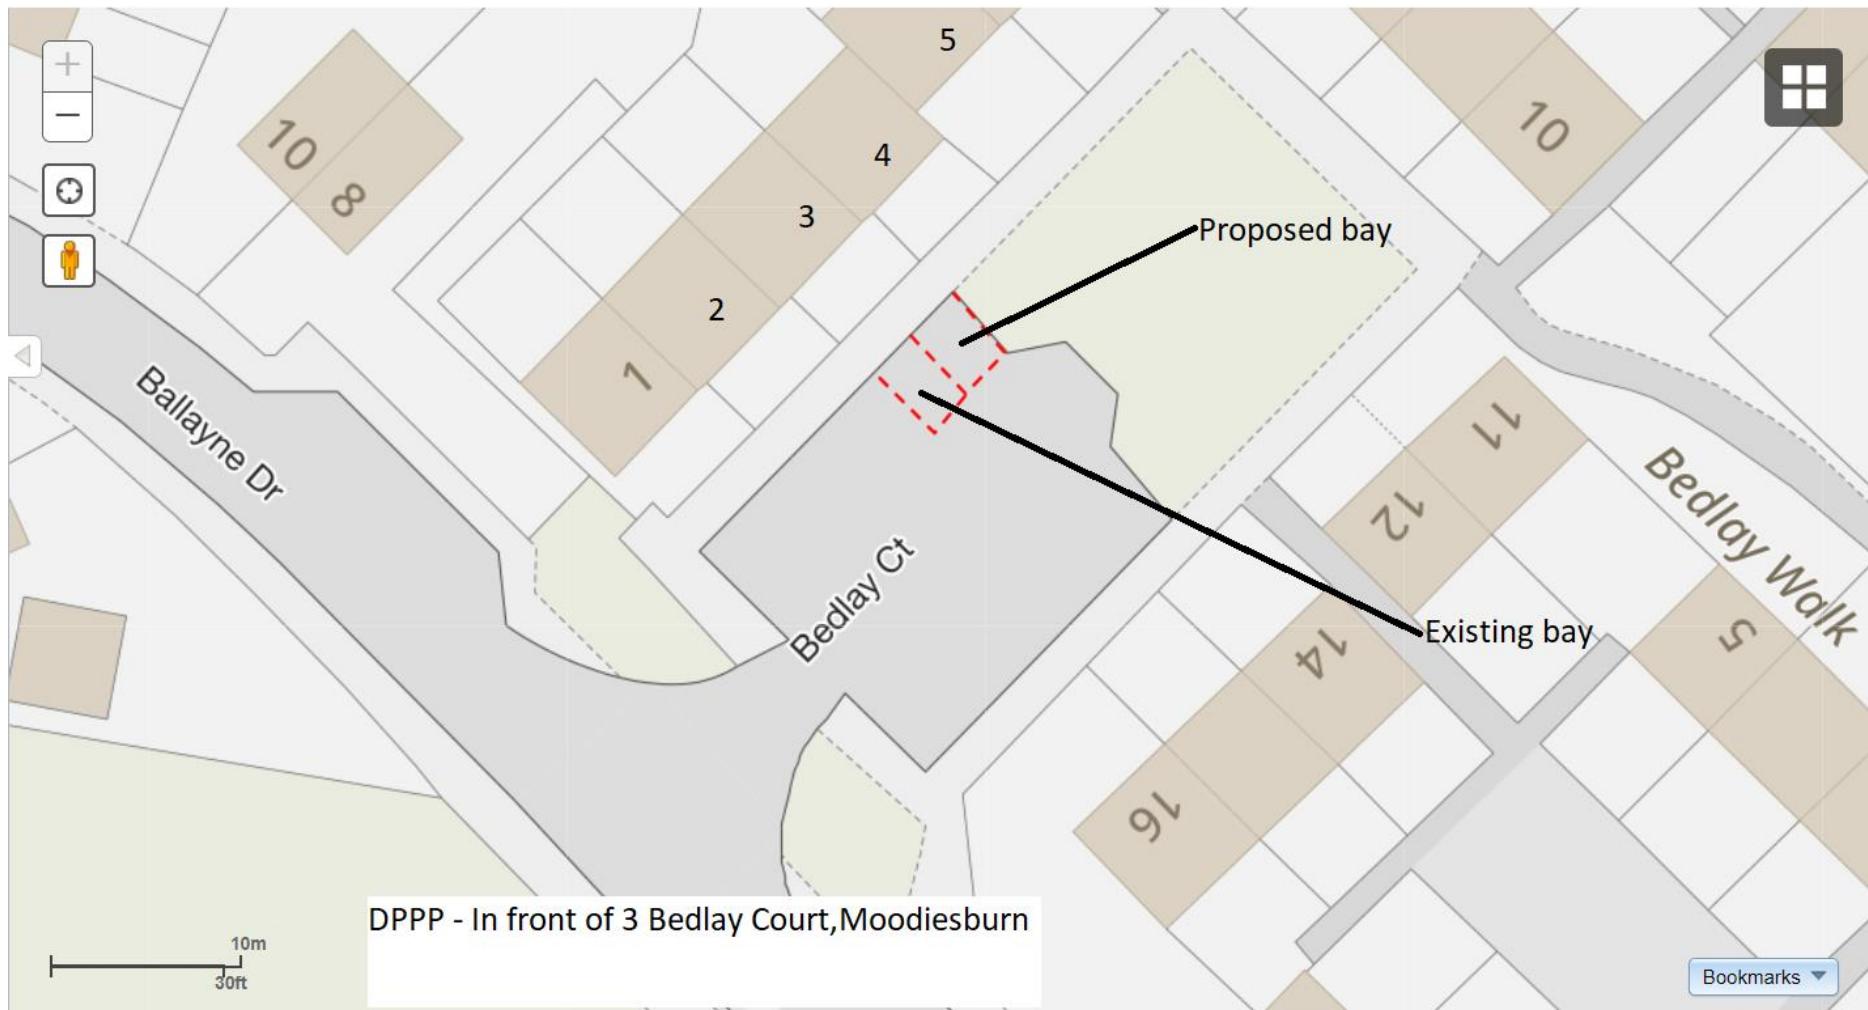

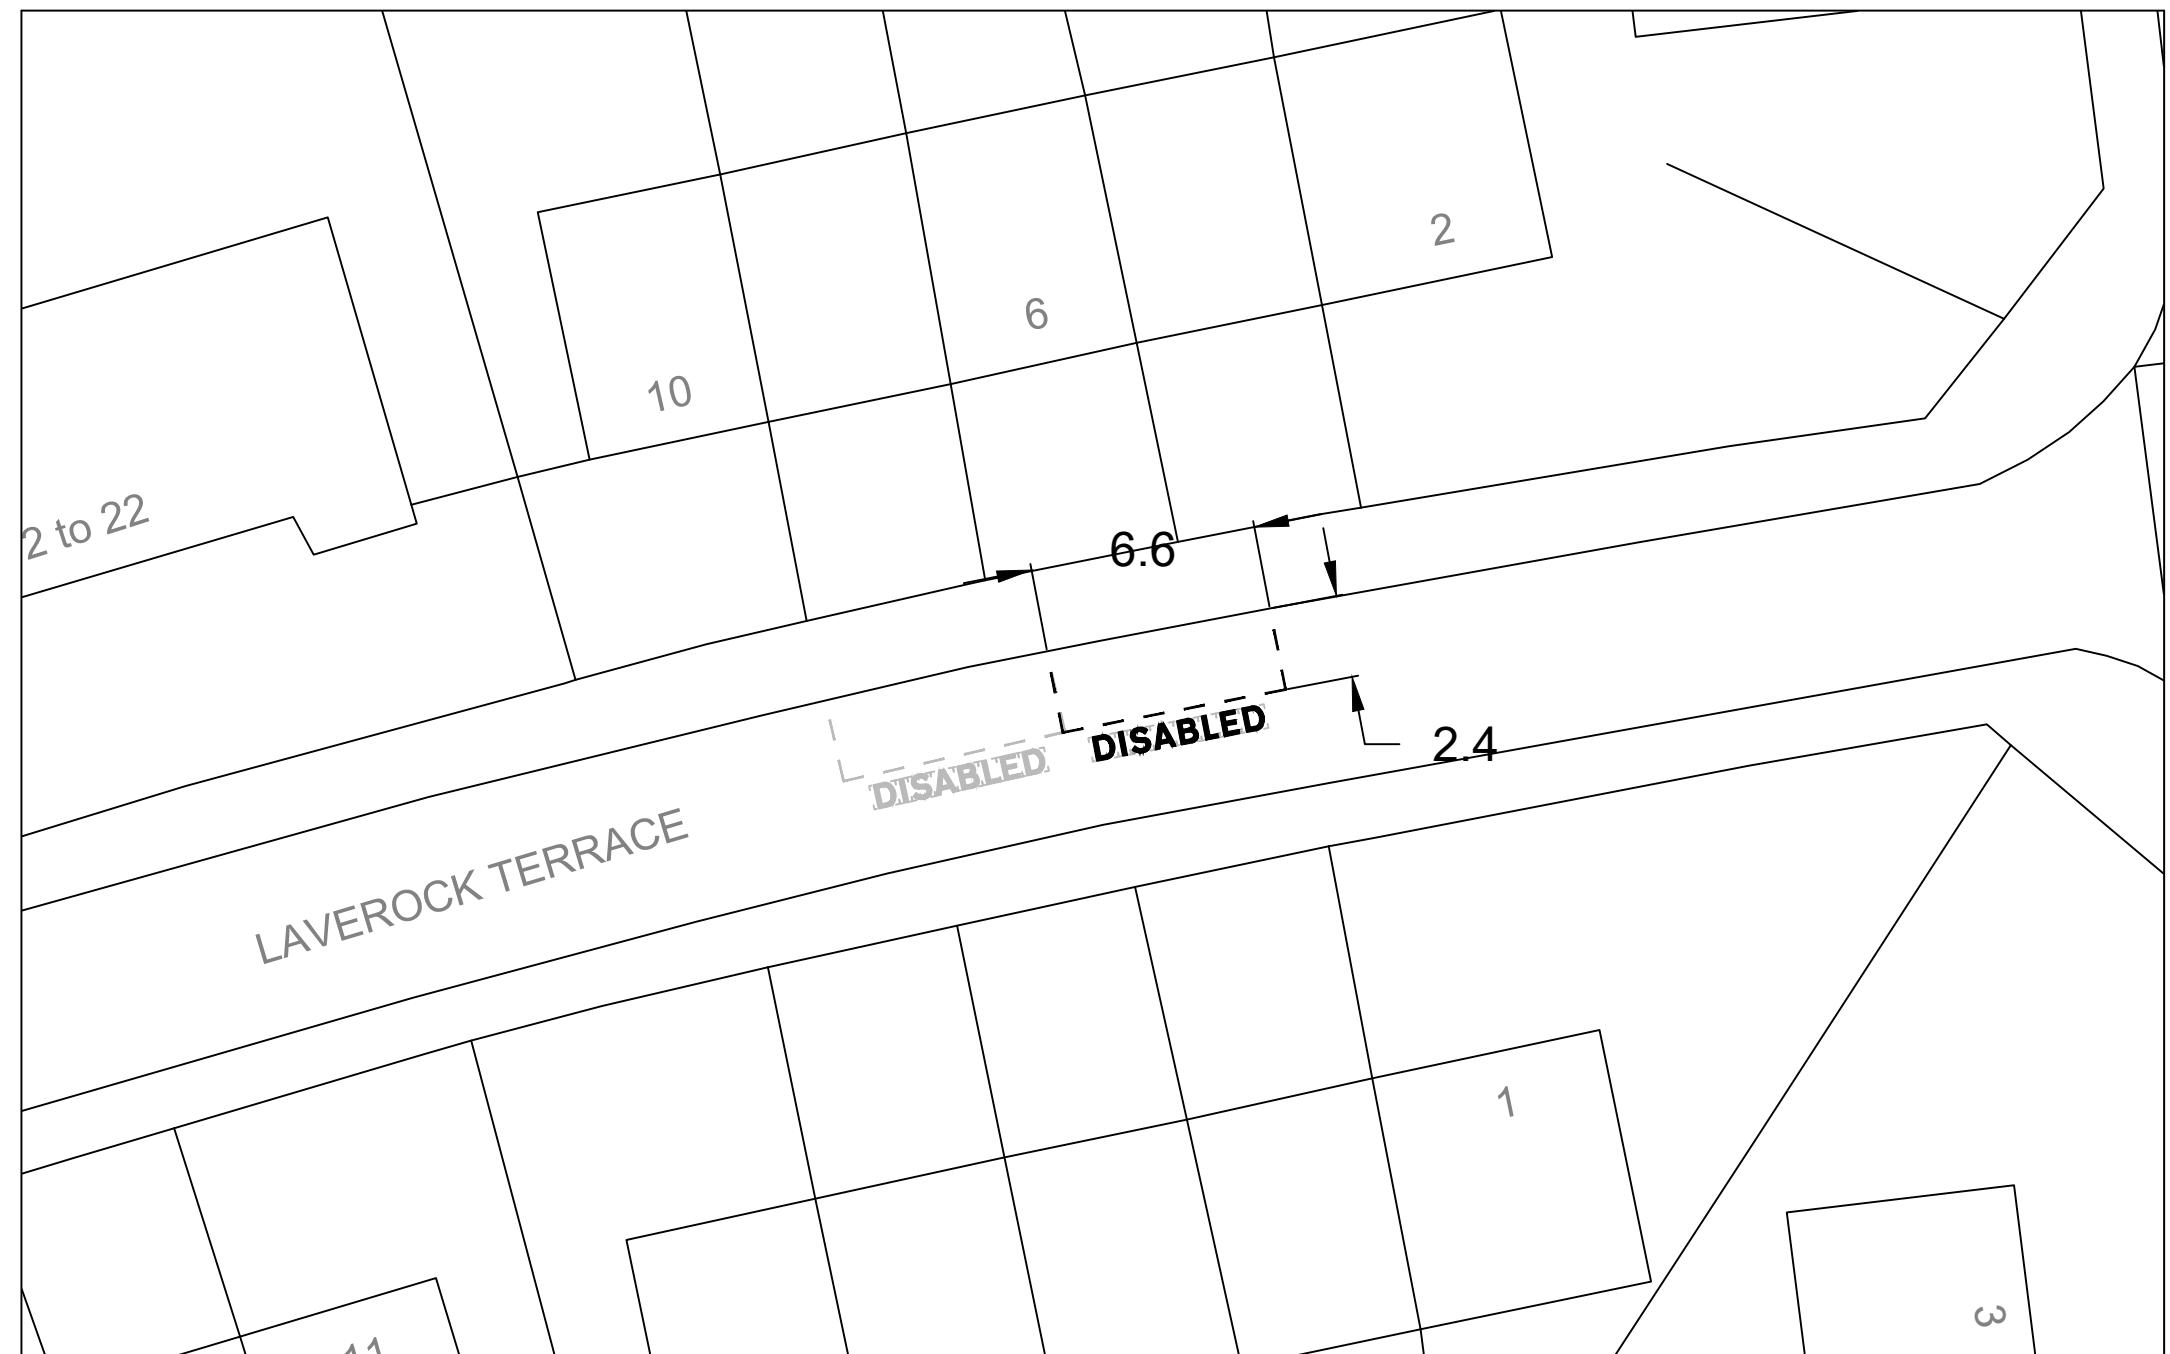

ENVIRONMENTAL ASSETS  
TRAFFIC MANAGEMENT  
FLEMING HOUSE  
2 TRYST ROAD  
CUMBERNAULD  
G67 1JW  
Tel: 01698 274274

SUFFIX

DATE

REVISIONS

INIT.

INIT.

TITLE

DRAWN BY DB  
CHECKED BY GW  
SCALES NTS

Proposed Disabled Bay  
Immediately in front of  
6 Laverock Terrace  
Moodiesburn

DRAWING No  
TMS064  
FILE No  
TMS064  
PROJECT No  
TMS064  
DATE ISSUED  
Oct 20

**NORTH LANARKSHIRE COUNCIL**

Enterprise & Communities  
Infrastructure and Transportation  
Transportation Engineering

Reproduced by permission of Ordnance Survey  
on behalf of HMSO. © Crown copyright and  
database right 2021.  
All rights reserved. Ordnance Survey Licence  
number 100023396

REV	DESCRIPTION	DRAWN BY	CHECKED	DATE

PROJECT TITLE	Disabled Person's Parking Place
DRAWING TITLE	Proposed Disabled Bay Location Immediately in front of 40 Northcroft Road Chryston

DRAWN BY	BA	DATE DRAWN	11-06-2023
SCALE	NTS	CHECKED BY	BA
DRAWING NUMBER	DPPP/NA/2775	APPROVED BY	GW