

**North Lanarkshire Council**

**Buchanan Centre, Coatbridge**

**(Coatbridge Area) (Waiting and Loading Restriction) (Variation Order No\*) Order 202\***

The North Lanarkshire Council, in exercise of the powers conferred on them by Section 1(1), 2(1) to (3), 4, 32, 35, 99, 101, 102 and 124 and Part IV of Schedule 9 of the Road Traffic Regulation Act 1984 (“the Act”) and of all other enabling powers, and after consultation with the Chief Constable of Police Scotland in accordance with Part III of Schedule 9 to the Act, hereby make the following Order.

1. This Order may be cited as “The North Lanarkshire Council (Buchanan Centre, Coatbridge) (Coatbridge Area) (Waiting and Loading Restriction) (Variation Order No \*) Order 202\*” and shall come into operation on \*\*day, the \*\* day of \*\*, Two thousand and twenty-.\*.
2. Upon the coming into effect of this Order, the Orders specified in the Schedule to this Order shall have effect, subject to amendments specified in that Schedule.

Given under the Seal of the North Lanarkshire Council and subscribed for them and on their behalf by Rachel Blair, Chief Officer (Legal and Democratic), at Motherwell on \*\*, the \*\* day of \*\*, Two thousand and twenty-.\*.

## **SCHEDULE**

### **ORDER TO BE AMENDED**


The North Lanarkshire Council (Coatbridge Area) (Traffic Regulation) (Consolidation) Order 2018

#### **Schedule XI No Waiting at any Time No Loading at any Time**

Add to Order

##### **Buchanan Centre Access Road**

From the extended west kerb line of Exchange Place generally north westwards then north eastwards for a distance of 142 metres or thereby. (Both sides)

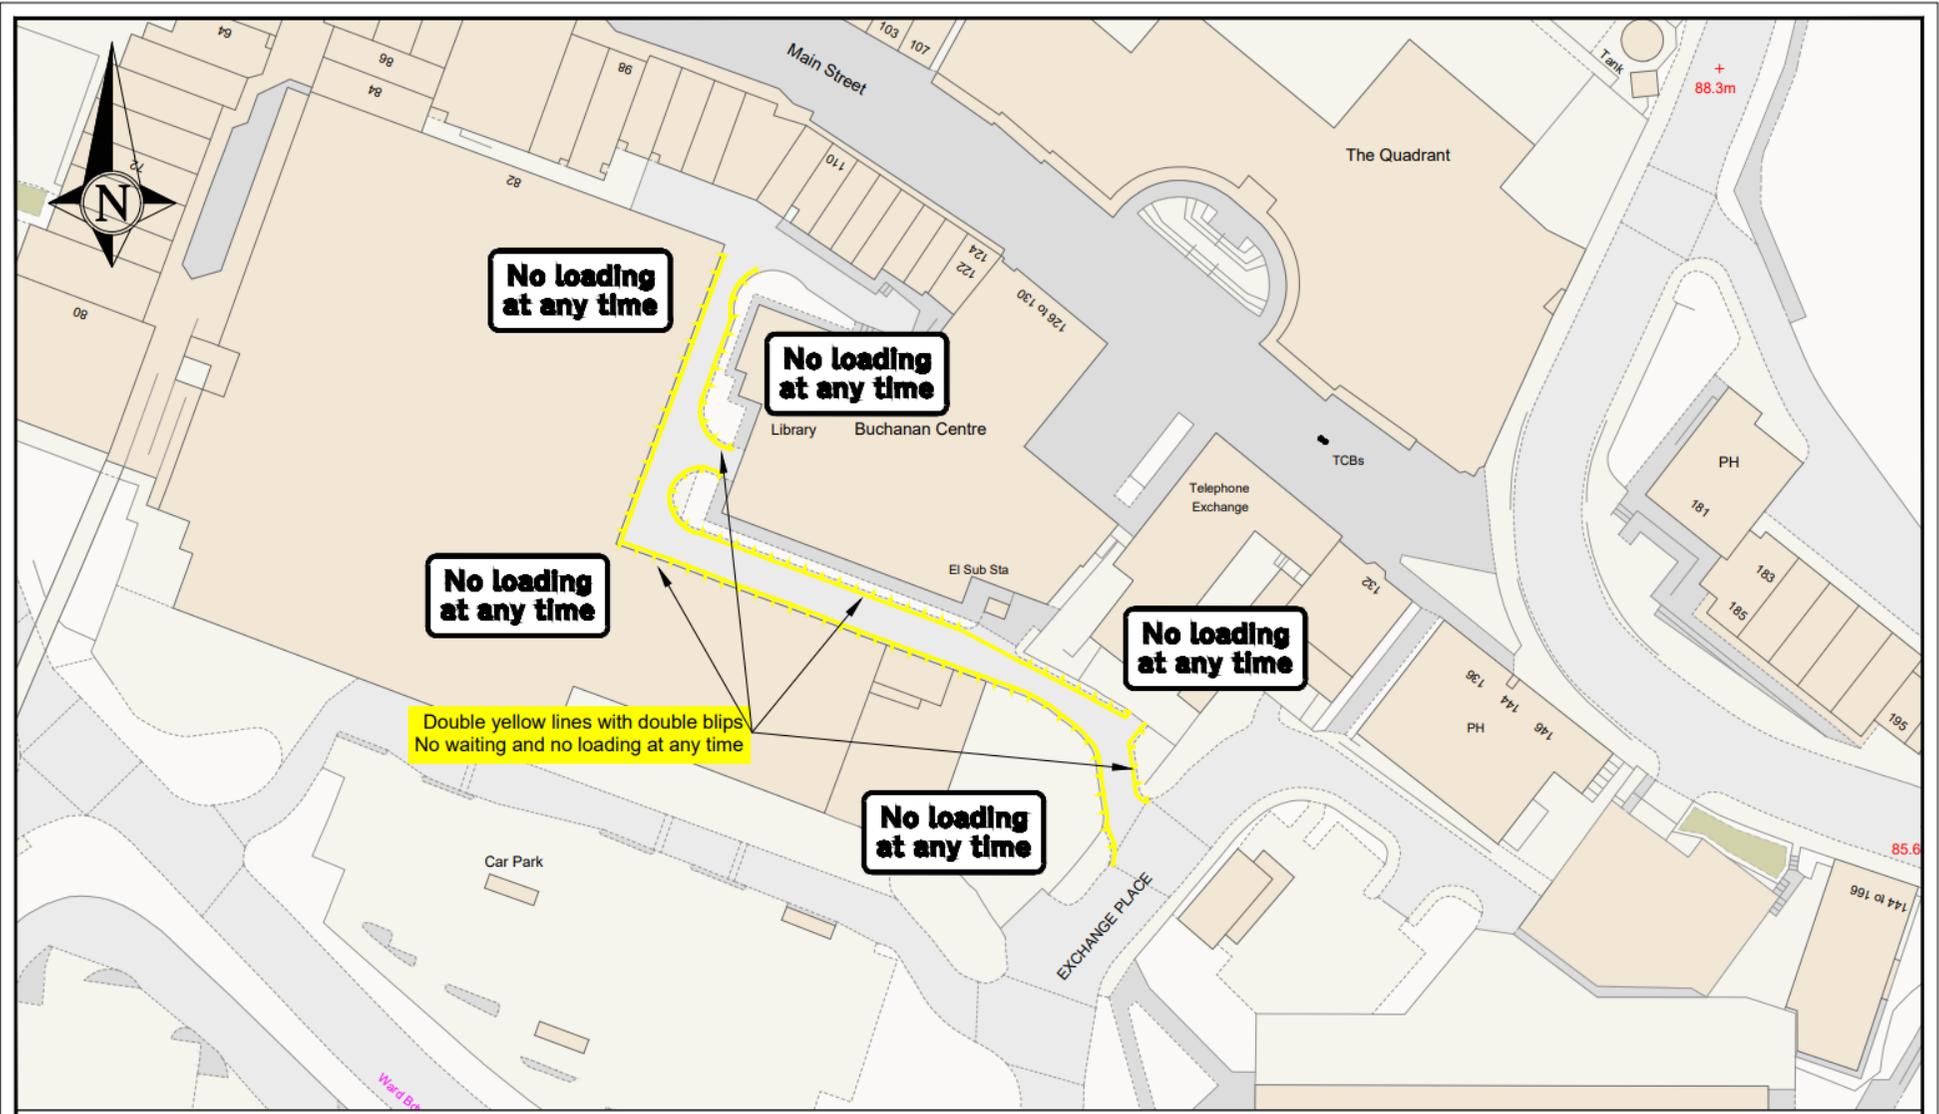

**No loading at any time**

Double yellow lines with double blips  
No waiting and no loading at any time



**NORTH LANARKSHIRE COUNCIL**  
Enterprise & Communities  
Infrastructure and Transportation  
Transportation Engineering

Reproduced by permission of Ordnance Survey on behalf of HMSO. © Crown copyright and database right 2024.  
All rights reserved. Ordnance Survey Licence number AC0000819817

REV	DESCRIPTION	DRWN	CHKD	DATE

PROJECT TITLE  
**RT-25-026  
Buchanan Centre  
Coatbridge**

DRAWING TITLE  
**Access Road  
Waiting Restrictions**

DRAWN BY FS	DATE DRAWN Feb 2026
SCALE NTS	CHECKED BY SCo
DRAWING NUMBER RT-25-026	APPROVED BY SC