


Mon - Fri
8 am - 4 pm

Mon - Fri
8 am - 4 pm

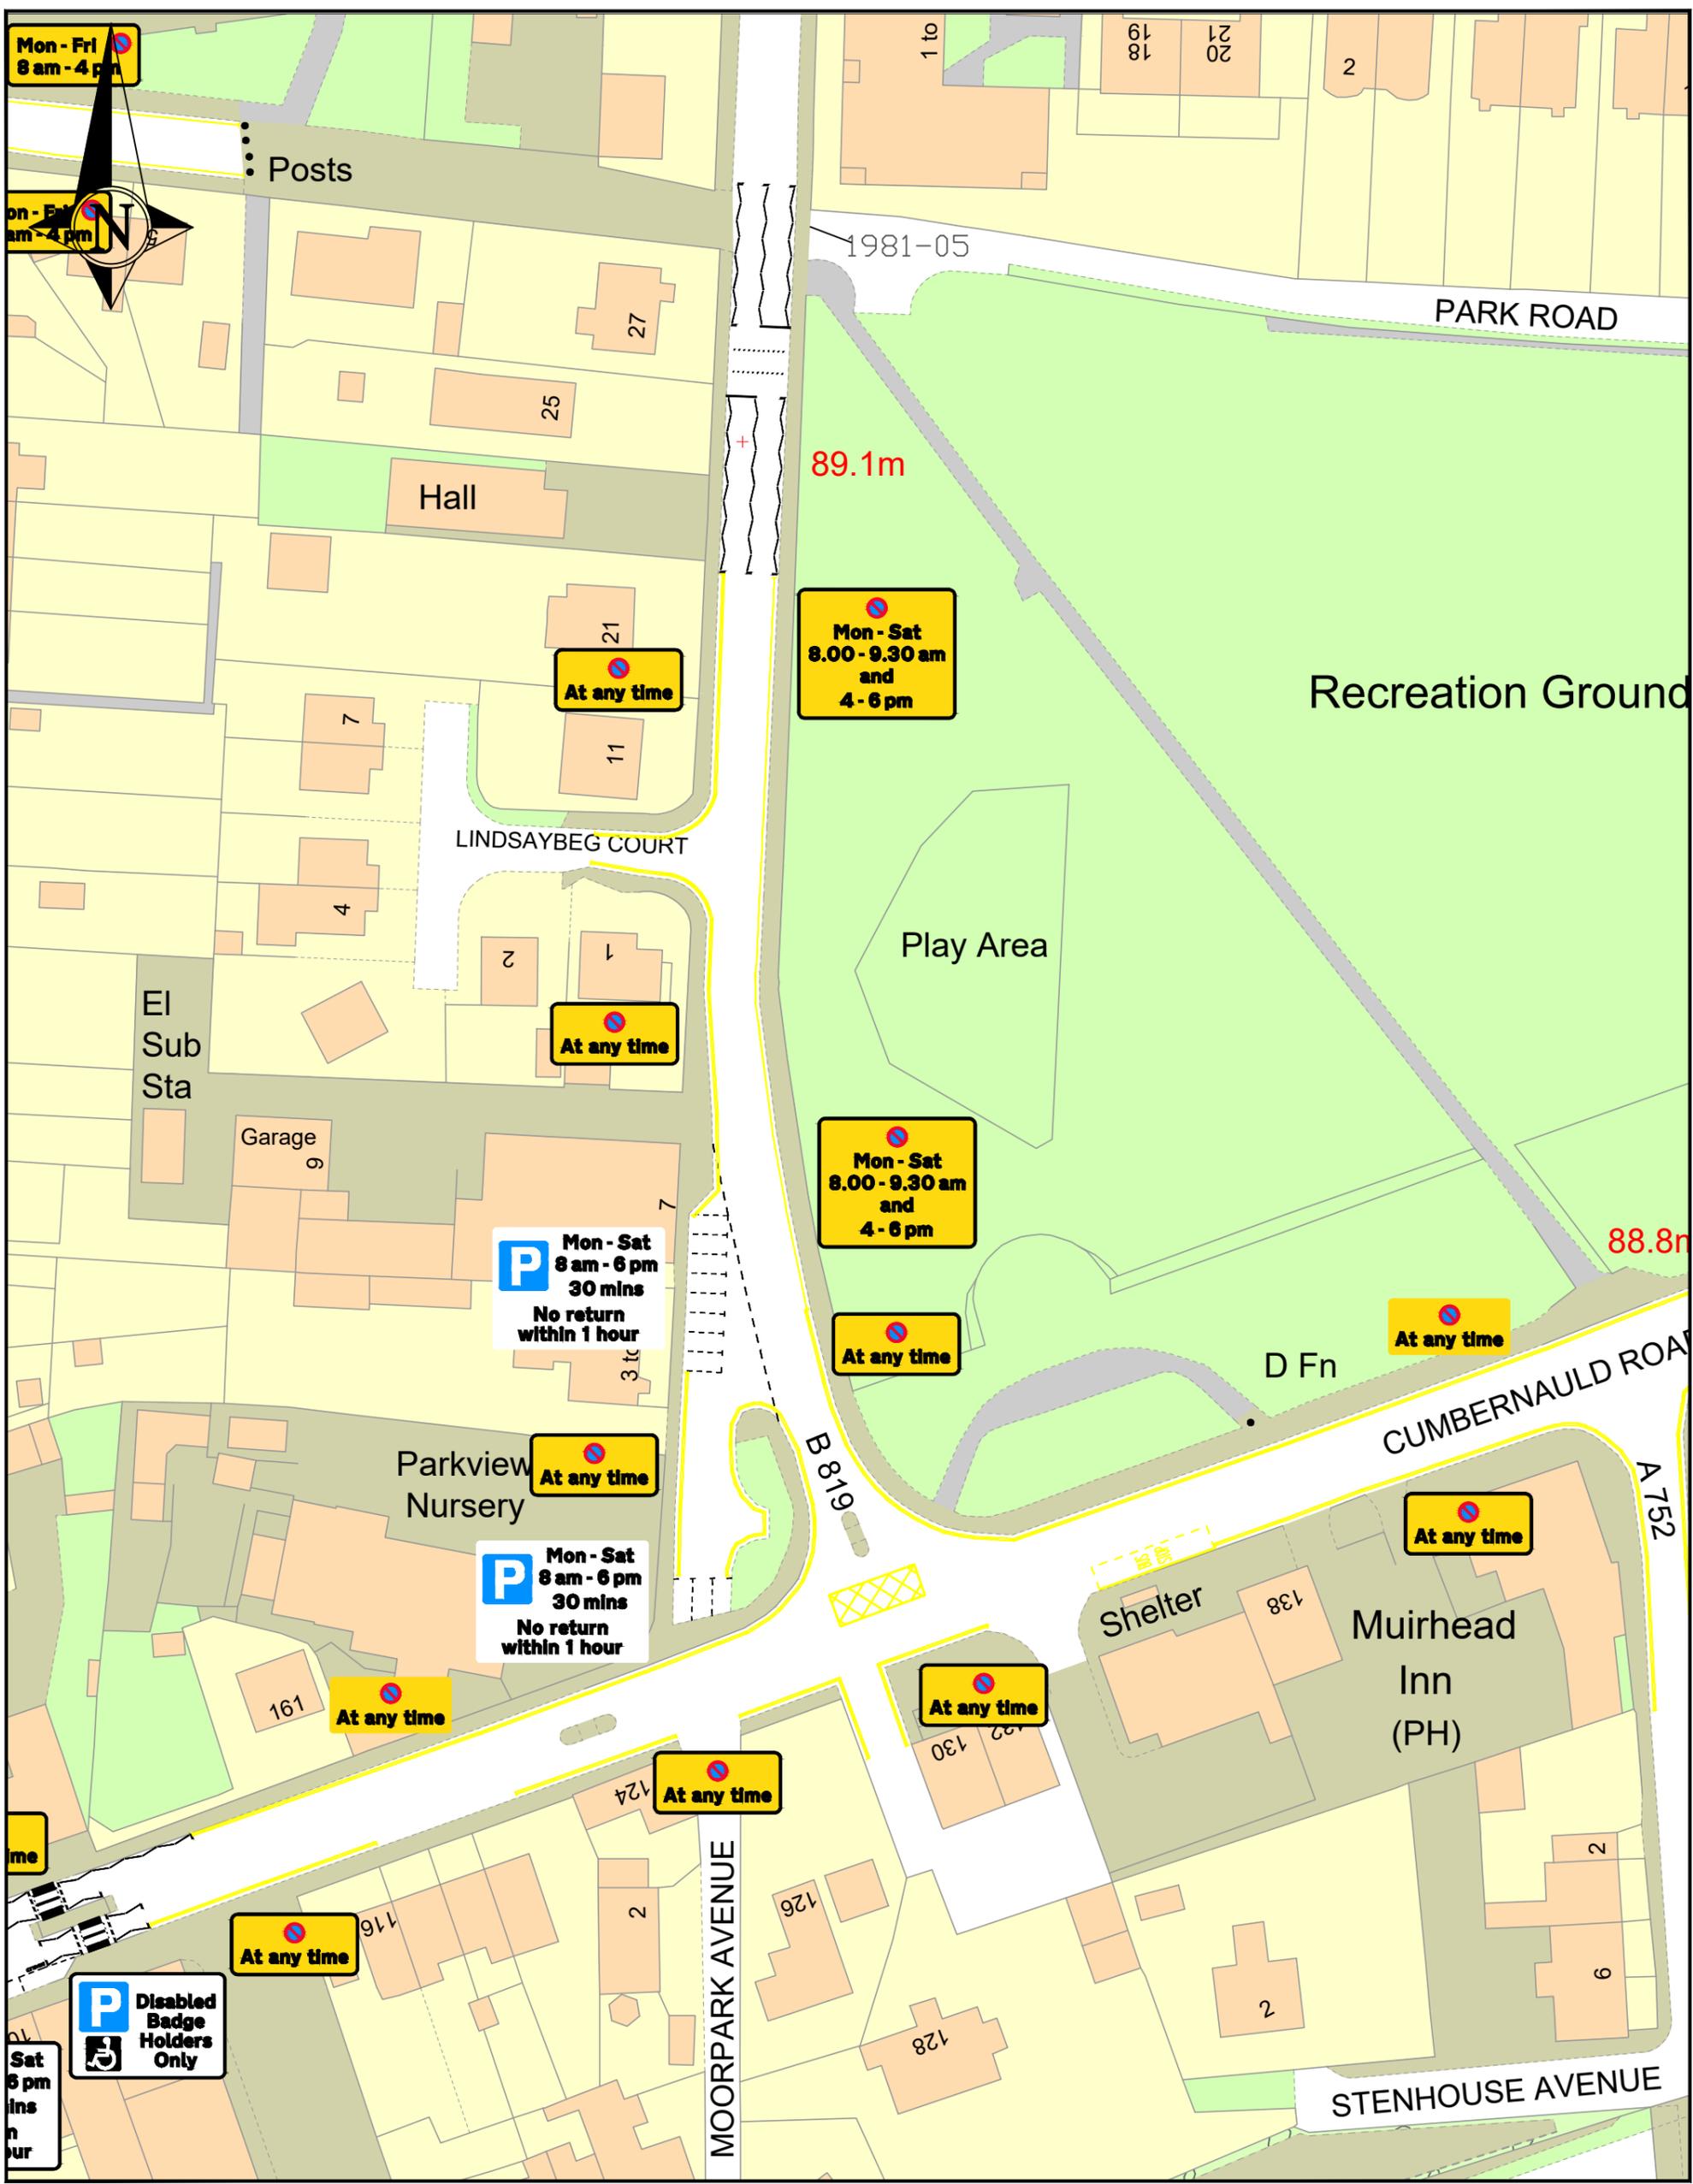

NORTH LANARKSHIRE COUNCIL
Enterprise & Communities
Infrastructure and Transportation
Transportation Engineering

Reproduced by permission of Ordnance Survey on behalf of HMSO. © Crown copyright and database right 2024. All rights reserved. Ordnance Survey Licence number AC0000819817

REV	DESCRIPTION	BY	DATE

PROJECT TITLE
Muirhead/Chryston
Waiting Restrictions
Review
2025

DRAWING TITLE
Proposed Restrictions
Lindsaybeg Road

DRAWN BY SCO	DATE DRAWN Jan 26
SCALE NTS	CHECKED BY SCa
DWG No RT-25-041-005	APPROVED BY SCa