


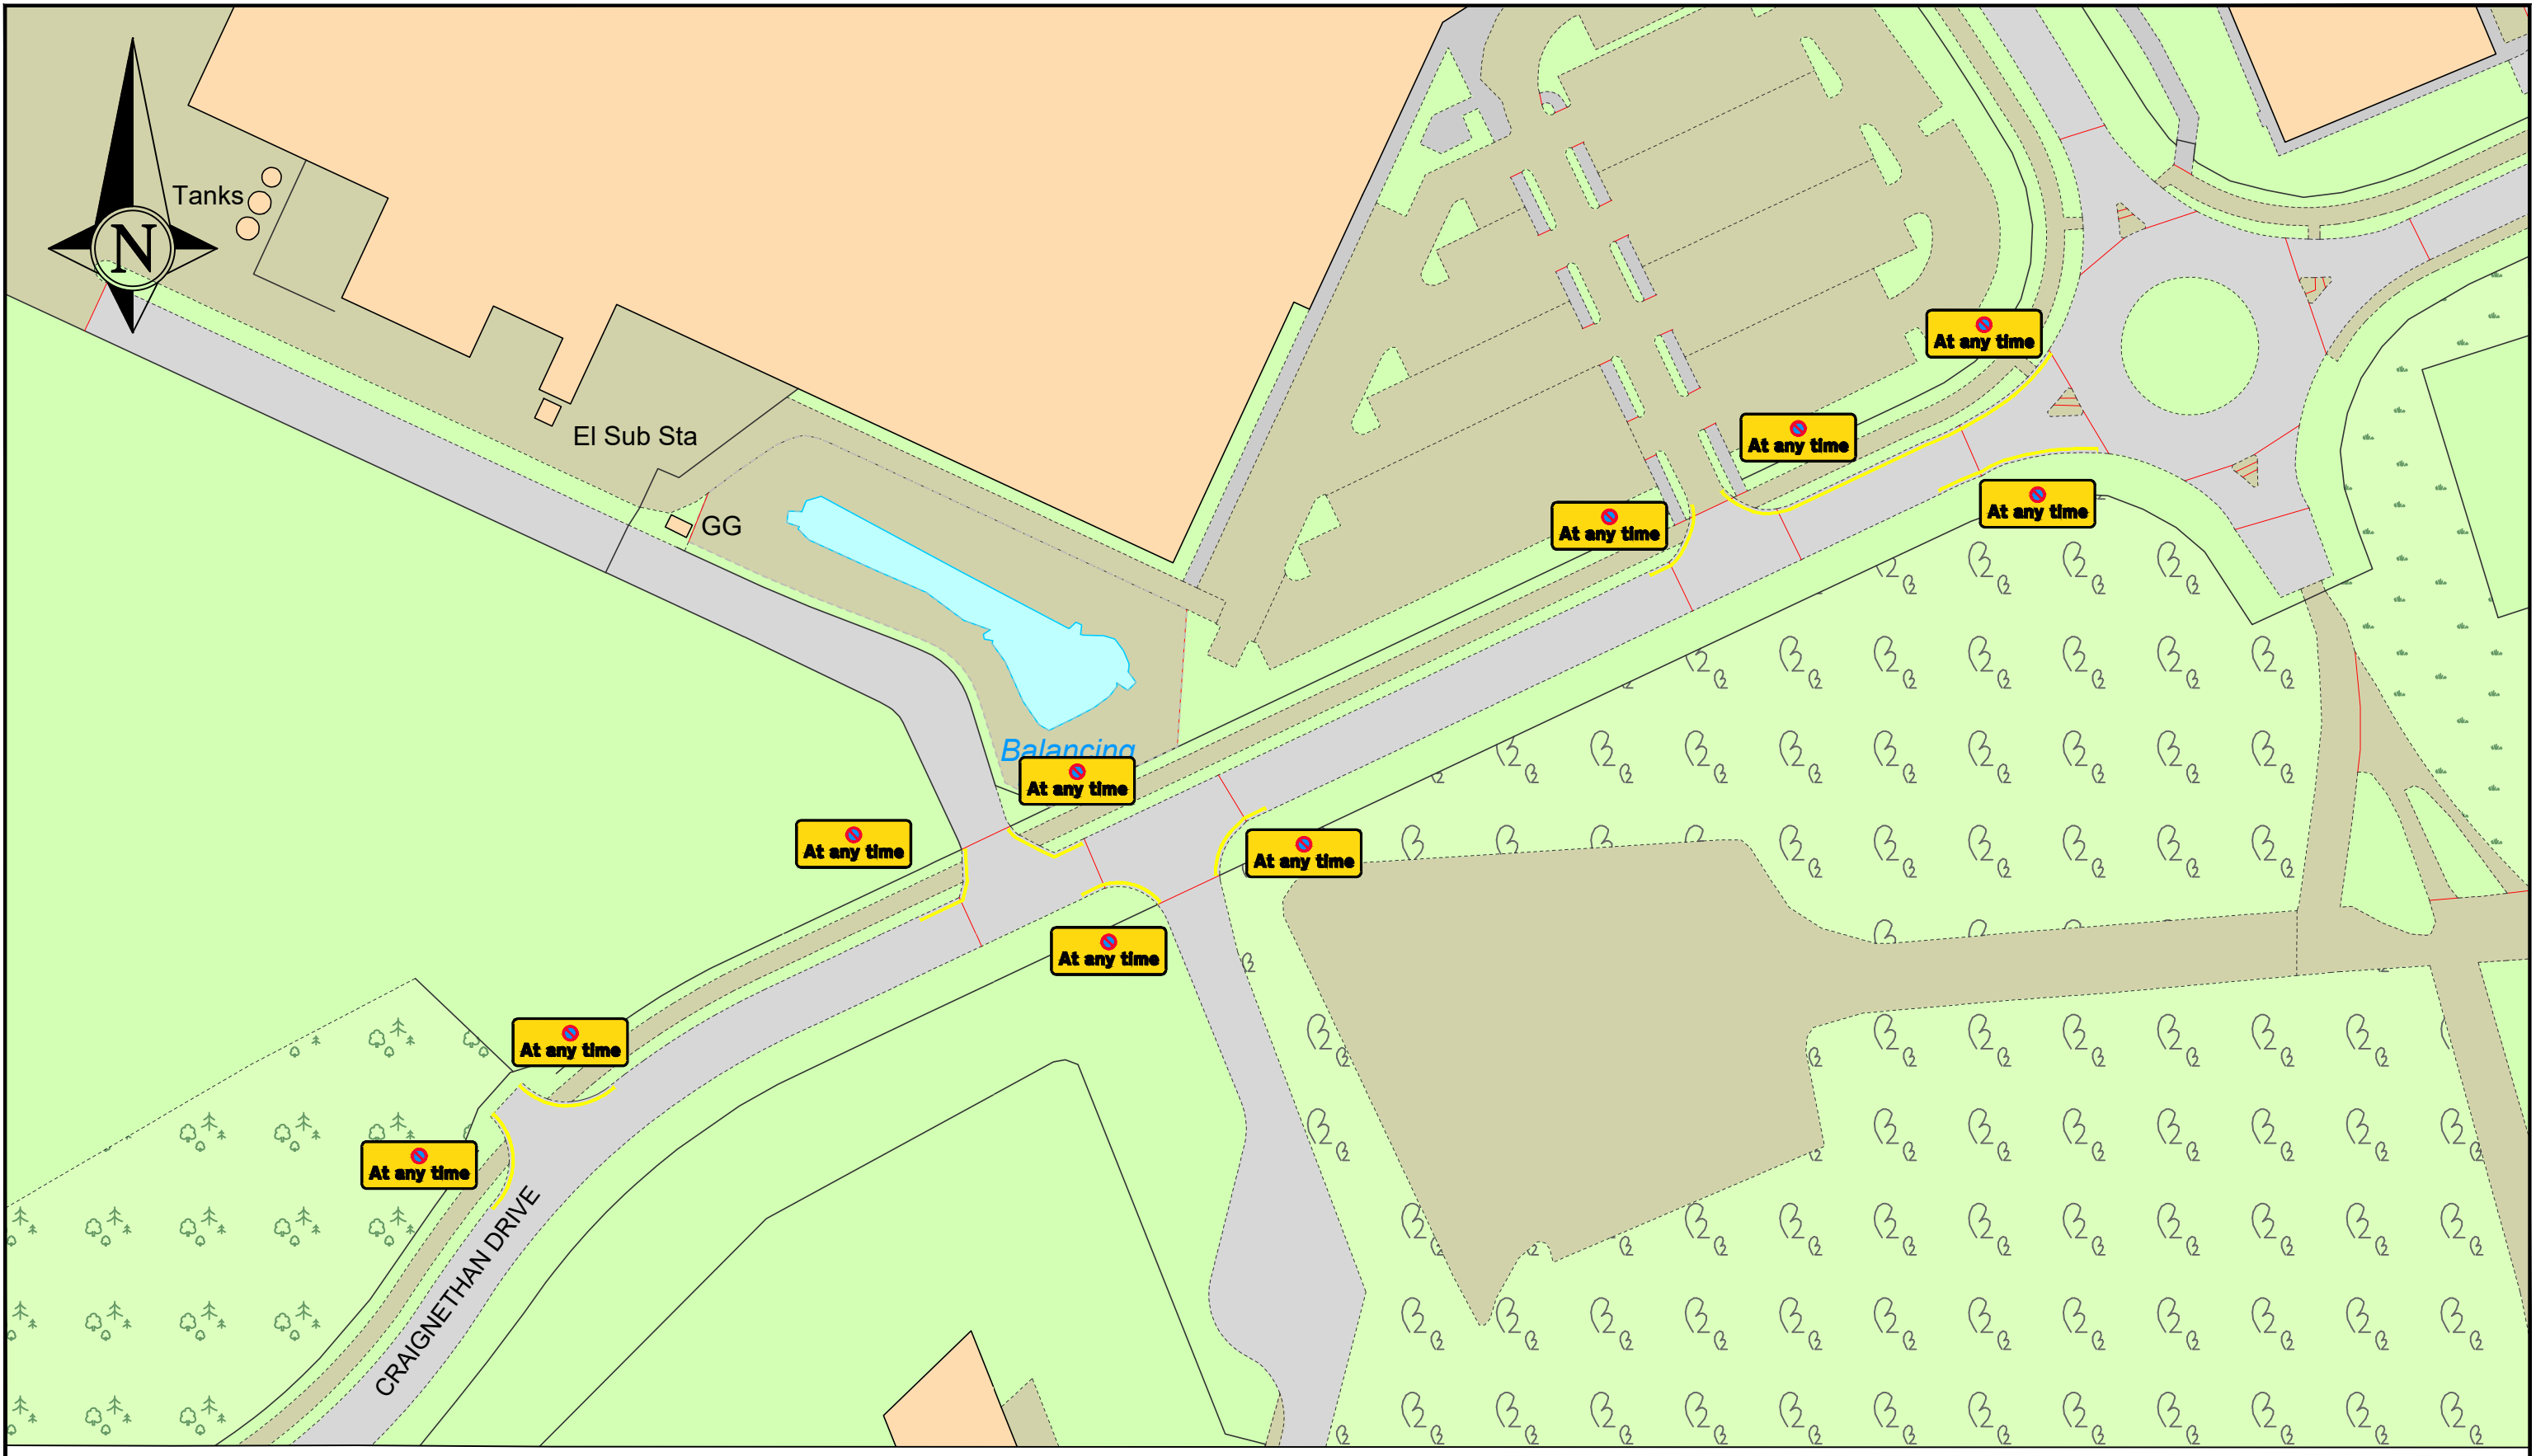

NORTH LANARKSHIRE COUNCIL
Enterprise & Communities
Infrastructure and Transportation
Transportation Engineering

Reproduced by permission of Ordnance Survey
on behalf of HMSO. © Crown copyright
and database right 2021.
All rights reserved. Ordnance Survey
Licence number **AC0000819817**

REV	DESCRIPTION	DRWN	CHKD	DATE

PROJECT TITLE Gartcosh Waiting Restrictions
DRAWING TITLE Proposed Waiting Restrictions Sheet 2 of 5

DRAWN BY SLC	DATE DRAWN Apr 26
SCALE NTS	CHECKED BY SCa
DRAWING NUMBER RT-25-053 - 002	APPROVED BY SCa