


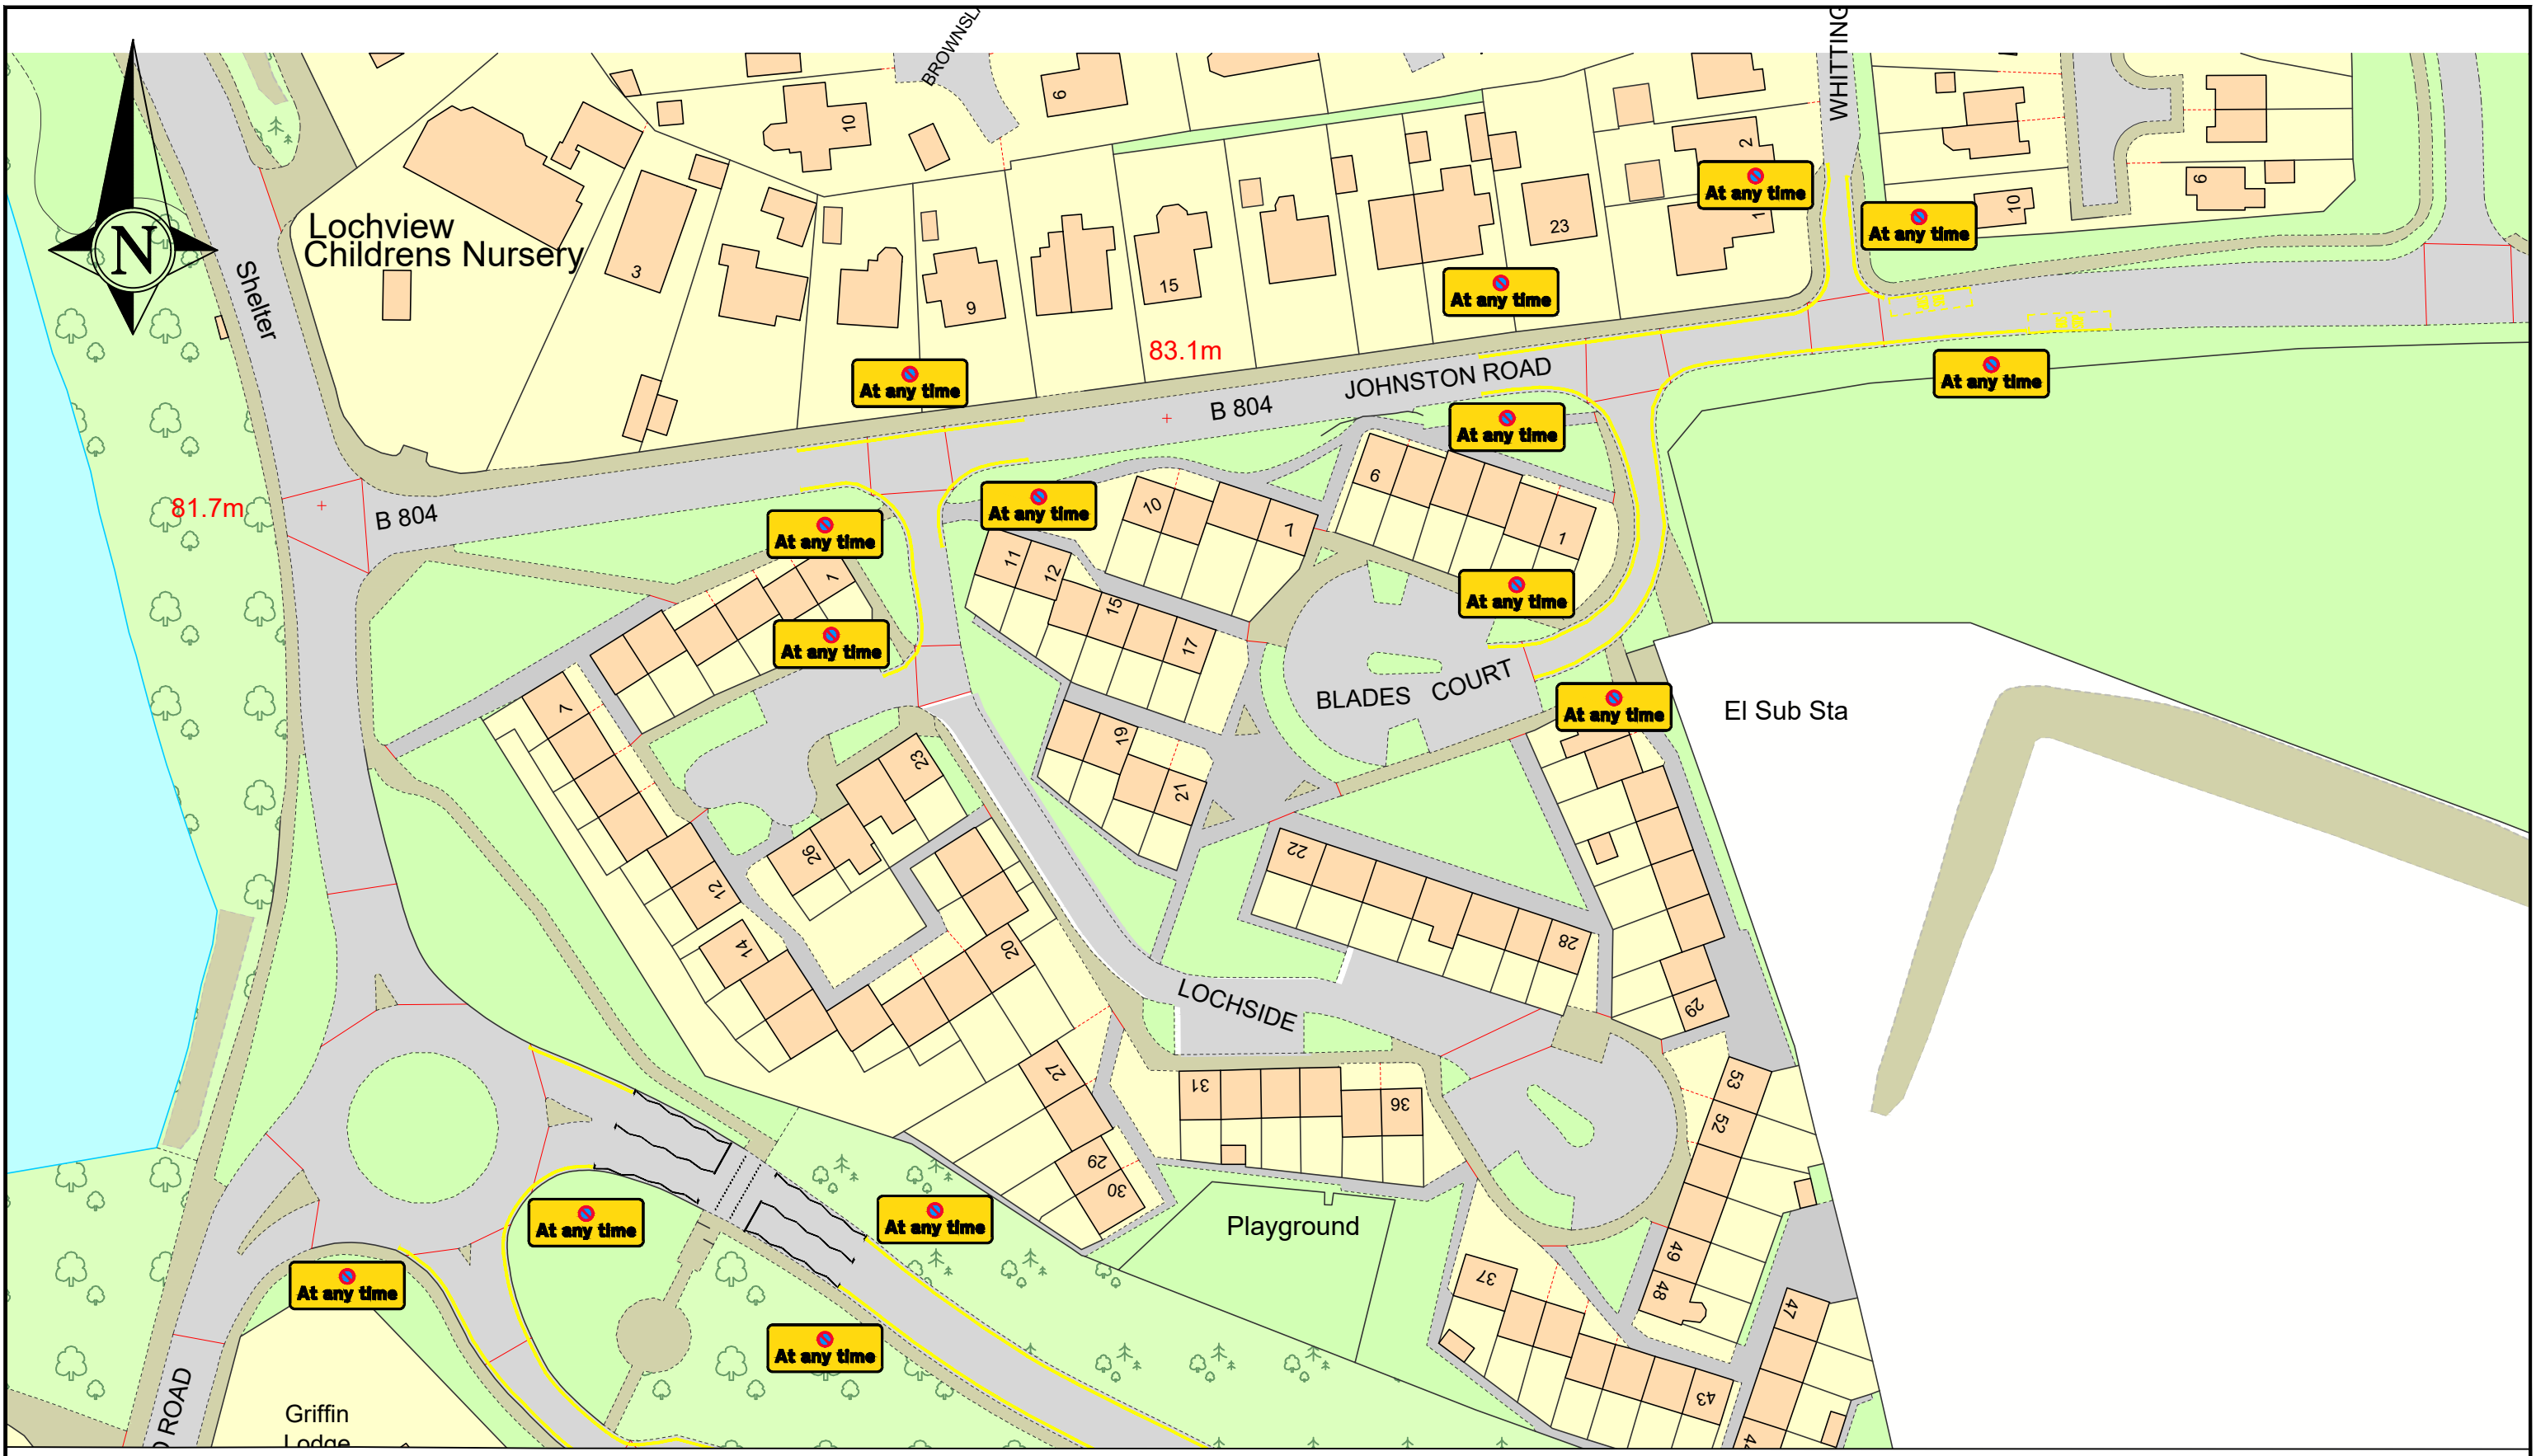

NORTH LANARKSHIRE COUNCIL

Enterprise & Communities
Infrastructure and Transportation
Transportation Engineering

Reproduced by permission of Ordnance Survey
on behalf of HMSO. © Crown copyright
and database right 2021.
All rights reserved. Ordnance Survey
Licence number **AC0000819817**

REV	DESCRIPTION	DRWN	CHKD	DATE

PROJECT TITLE
**Gartcosh
Waiting Restrictions**

DRAWING TITLE
**Proposed
Waiting Restrictions
Sheet 5 of 5**

DRAWN BY
SLC

DATE DRAWN
Apr 26

SCALE
NTS

CHECKED BY
SCa

DRAWING NUMBER
RT-25-053 - 005

APPROVED BY
SCa