


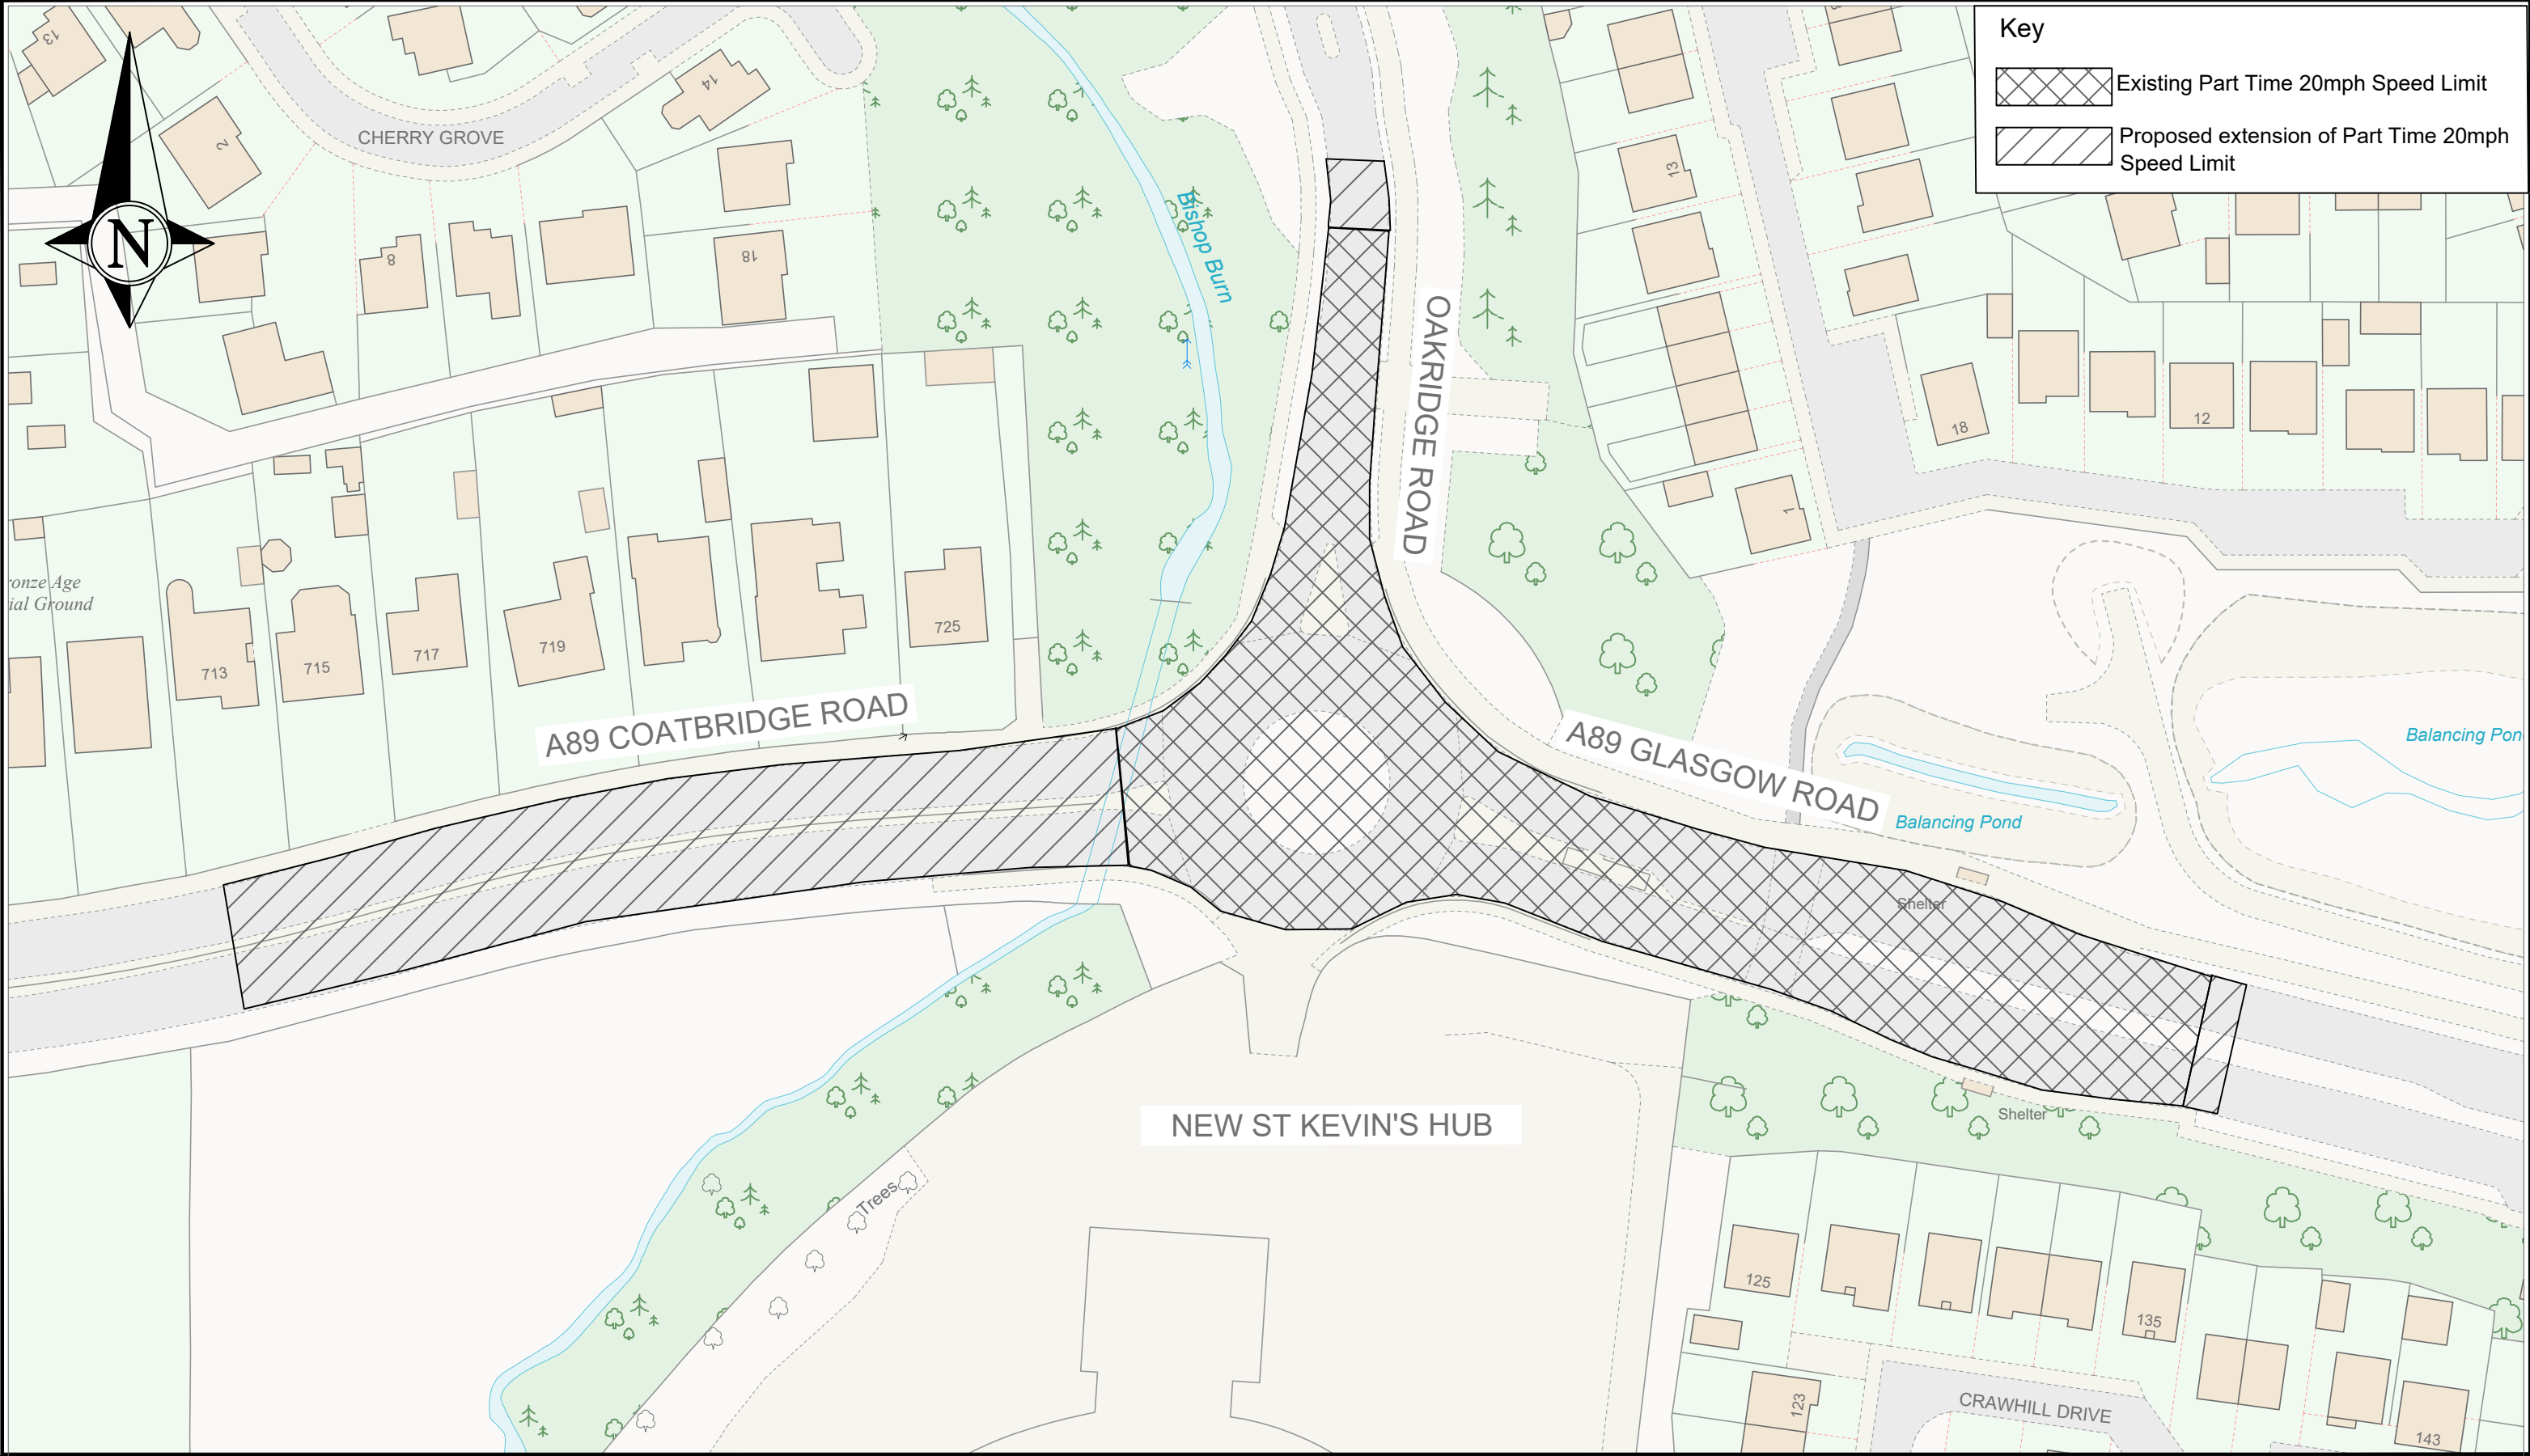

NORTH LANARKSHIRE COUNCIL Enterprise & Communities Infrastructure and Transportation Transportation Engineering
Reproduced by permission of Ordnance Survey on behalf of HMSO. © Crown copyright and database right 2021. All rights reserved. Ordnance Survey Licence number 100023396

REV	DESCRIPTION	DRWN	CHKD	DATE

PROJECT TITLE RT-23-029 Proposed Part Time 20mph Speed Limit
DRAWING TITLE St Kevin's Hub Bargeddie TRO Extents

DRAWN BY AT	DATE DRAWN 16/04/2026
SCALE NTS	CHECKED BY
DRAWING NUMBER STK-PT20-TRO	APPROVED BY