


This is Map 1 referred to in The North Lanarkshire Council
(Ravenscraig Access Infrastructure South)
Compulsory Purchase Order 2022

Plan No. 4 of 4

Plan No. 3 of 4

Plan No. 2 of 4

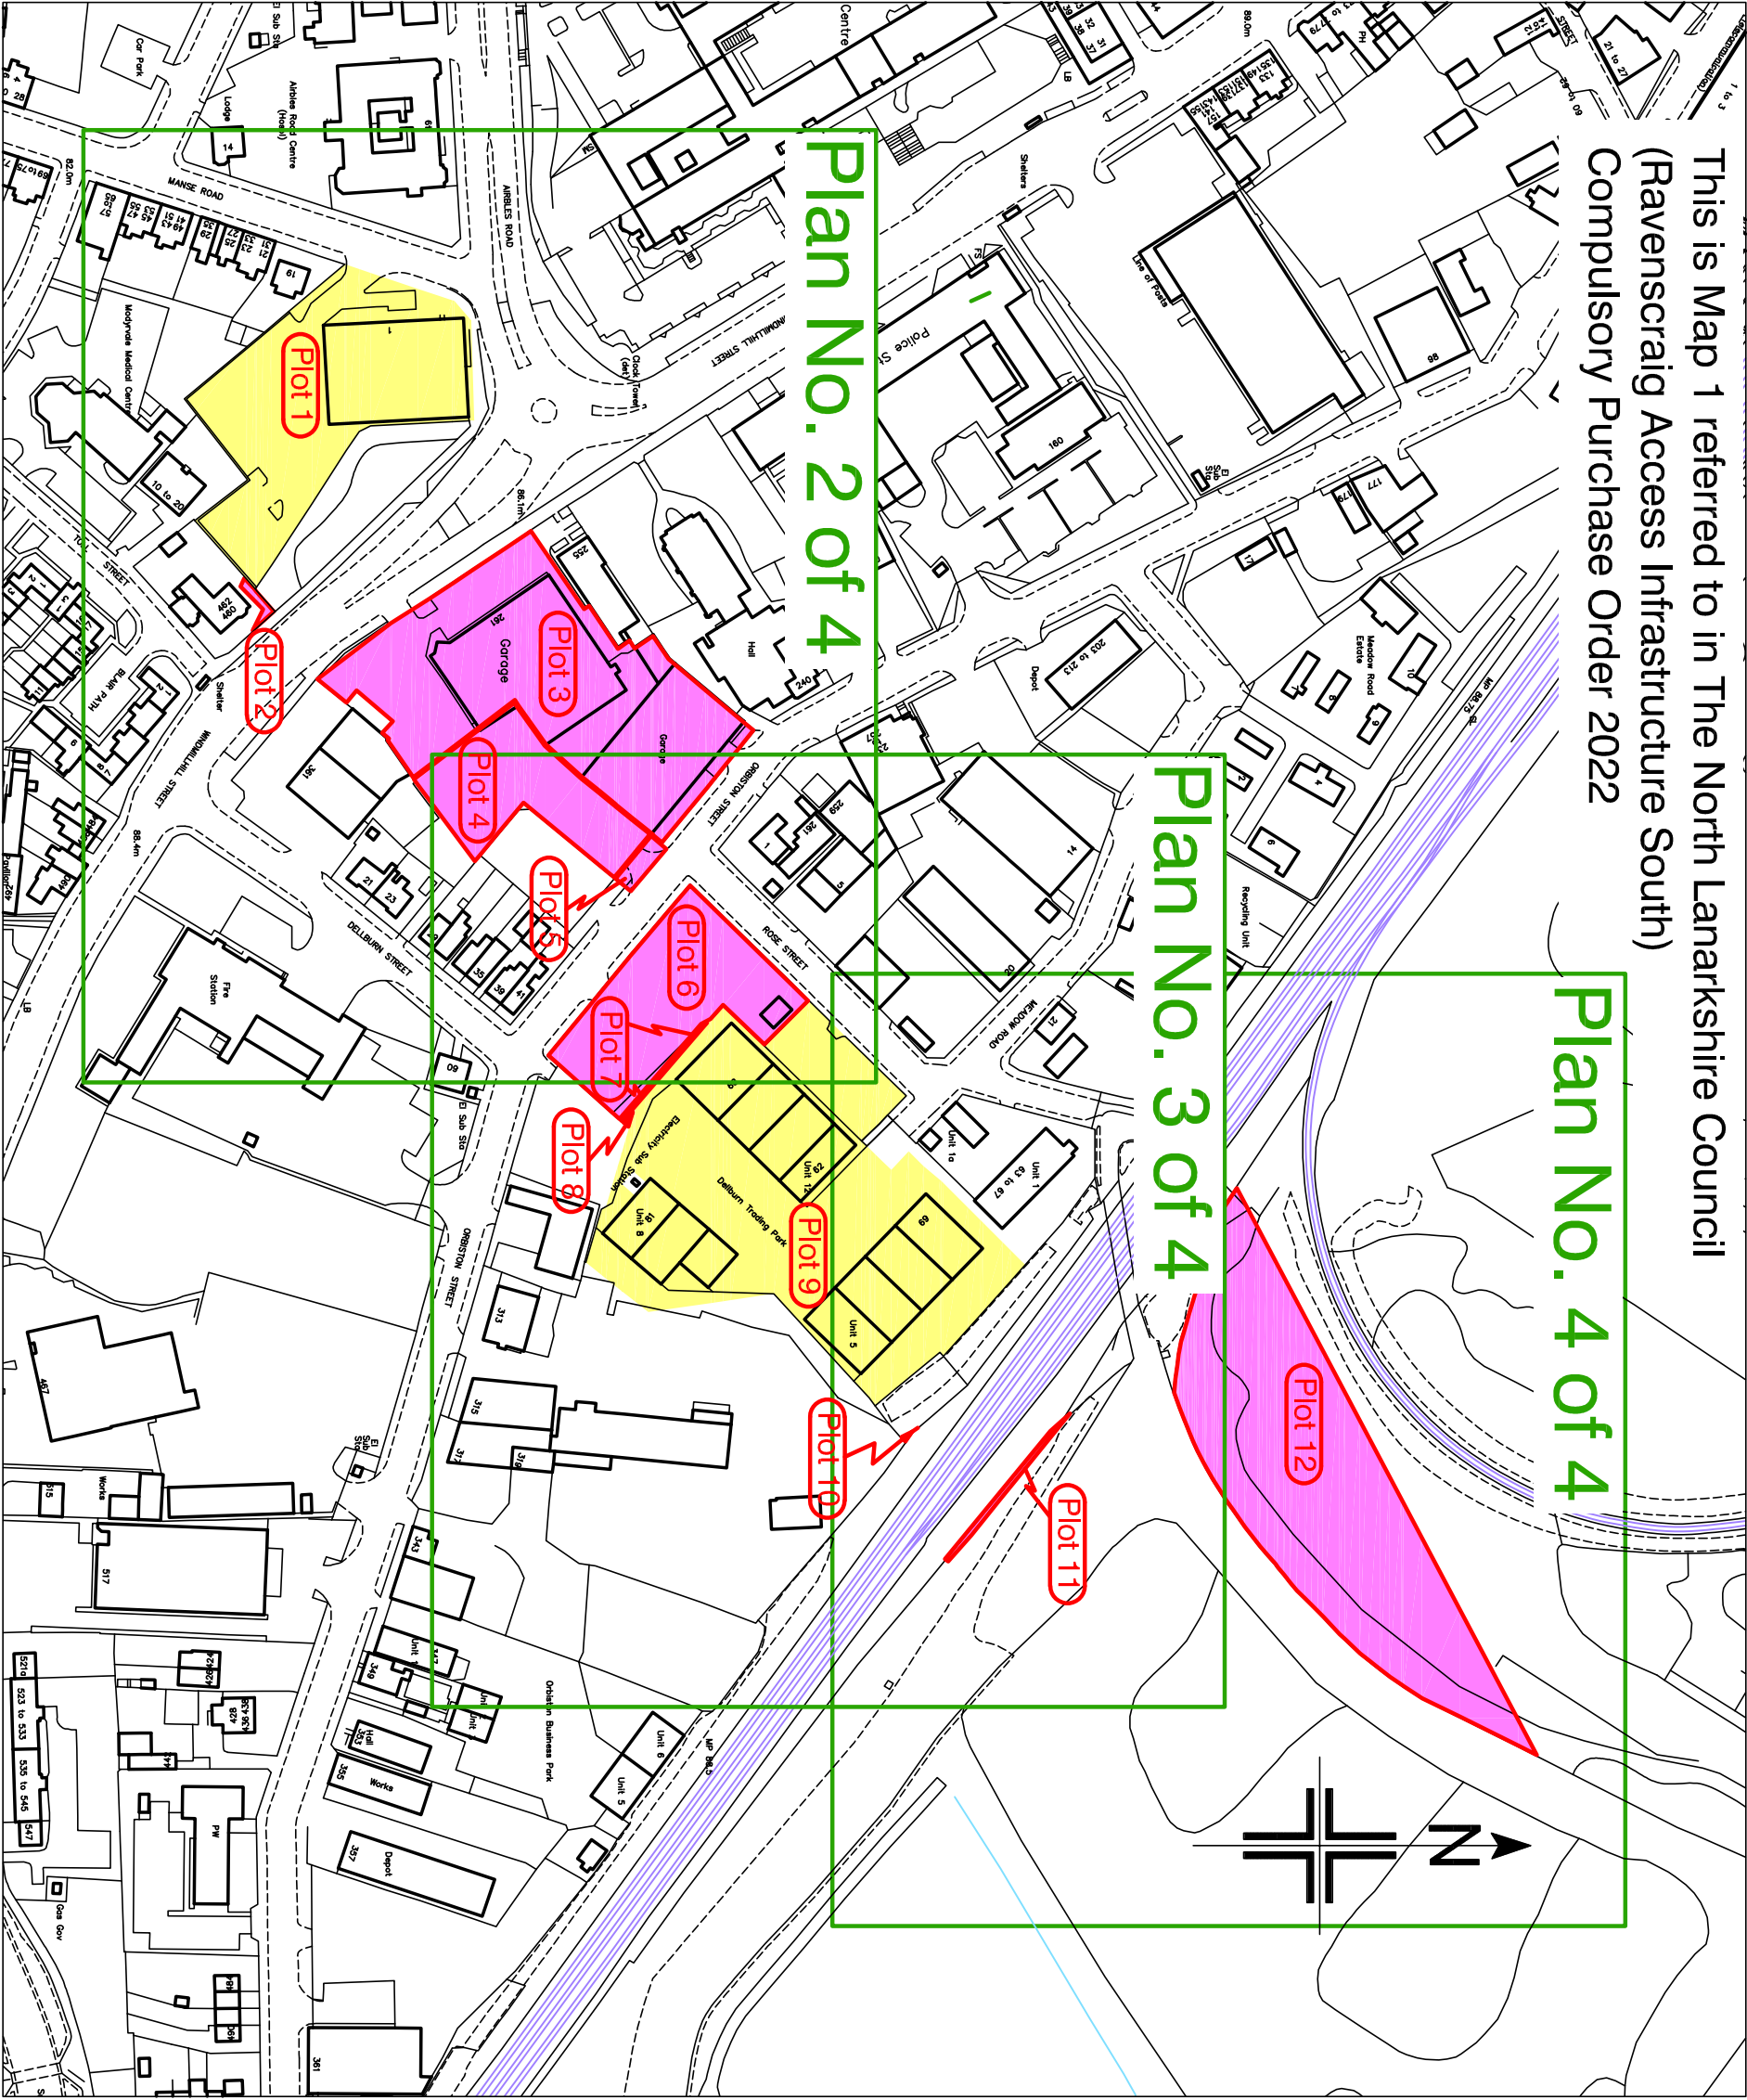

Rev.	Date	Revision	Initials
B	2/06/22	Plan No. 4 amended & Plan No. 5 withdrawn	RD
C	16/6/22	extents of Plot No. 9 amended per LAN217745	RD

Reproduced from or based upon the current Ordnance Survey large scale mapping with the permission of the controller of Her Majesty's Stationery Office.
© Crown copyright reserved. Licence No. LA 100023396

Unauthorised reproduction infringes copyright and may result in prosecution or civil proceedings

WARNING, PAPER COPIES DISTORT. Always check the scale bar before measuring.



ENTERPRISE & COMMUNITIES

CARTOGRAPHIC & MAPPING SERVICES

Head of Asset & Procurement Solutions

Fleming House, 2 Tryst Road, Cumbernauld G67 1JW

TITLE
North Lanarkshire Council
(Ravenscraig Access Infrastructure South)
Compulsory Purchase Order 2022
PROJECT
Plan No. 1 of 4
Location Plan
Refer also to Dwg. Nos. 46570 – 2 to 4

File No.	Job No.
Title No.	Client
Ward	CITY DEAL
Drafted by	RD
OS Sheet	NS7656
Surveyed by	Date
17/03/2022	
Checked by	Dwg. Type
1 of 4	46570-1
Scale	NTS
Rev.	C