


This is Map 4 referred to in The North Lanarkshire Council  
(Ravenscraig Access Infrastructure South)  
Compulsory Purchase Order 2022

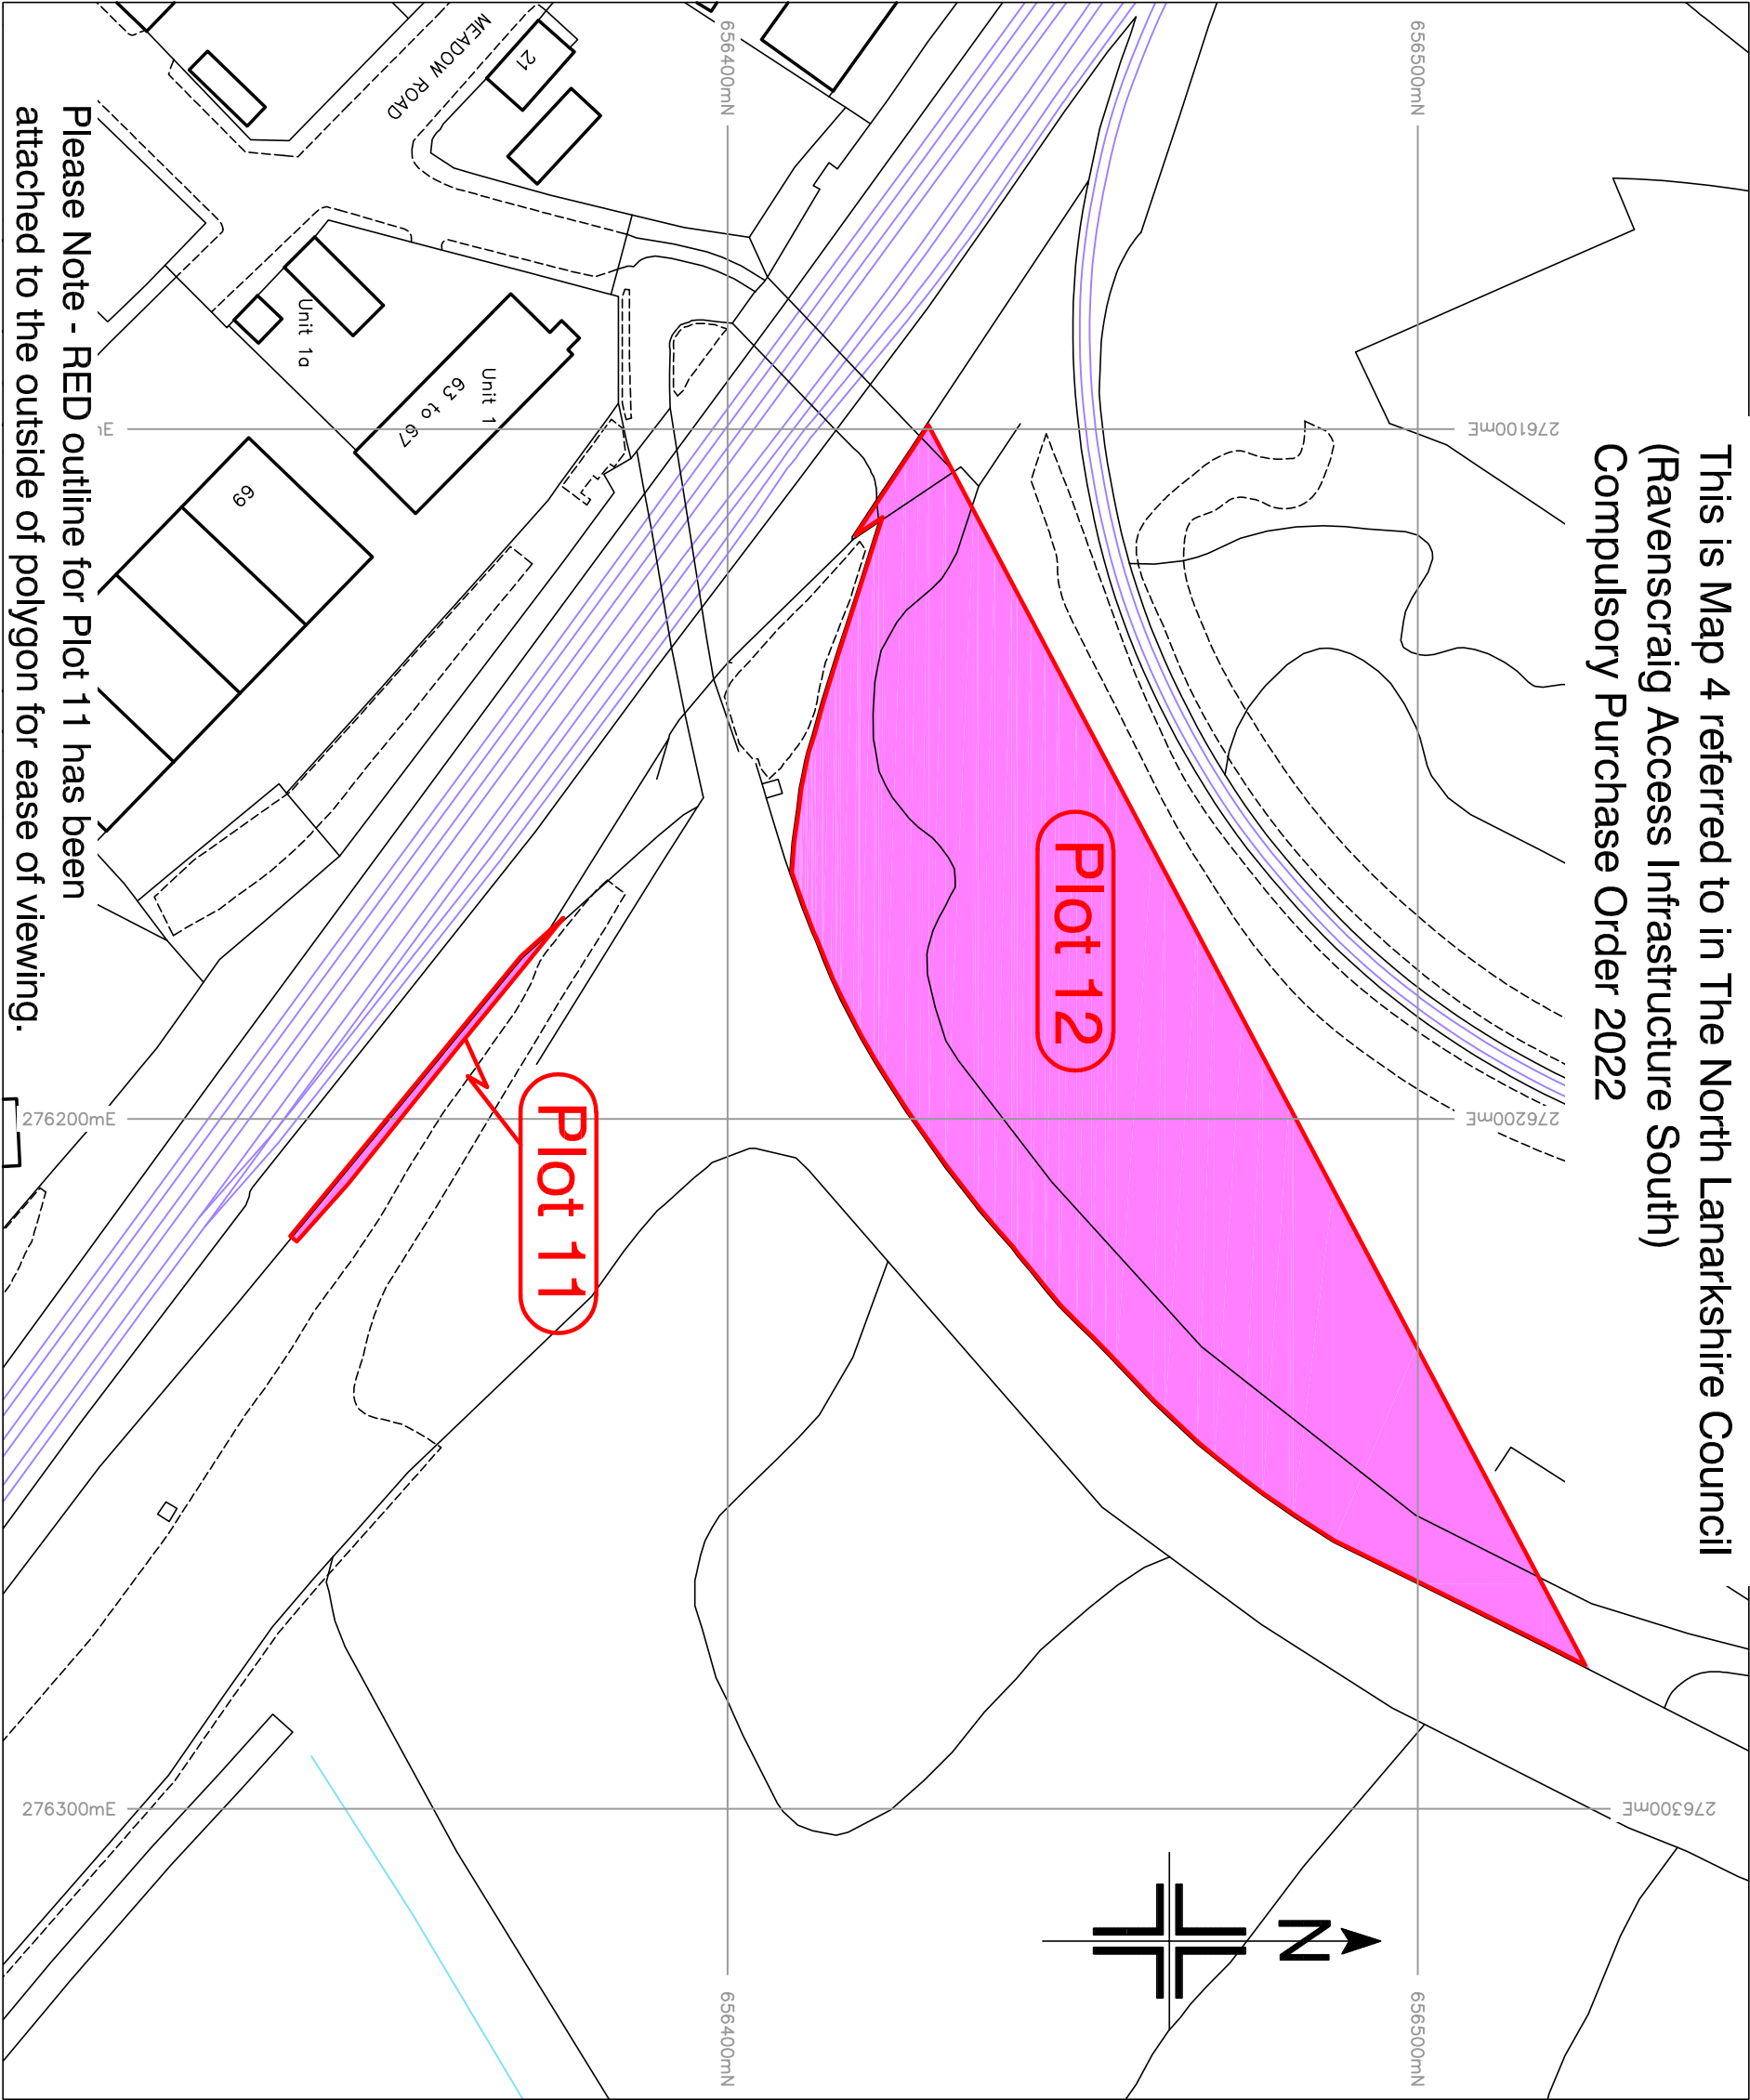

Revision		Initials
Rev.	Date	
A	24/3/22	plot I.D. number corrected RD
B	2/06/22	Plan No. 4 amended & Plan No. 5 withdrawn RD
C	16/6/22	extents of Plot No. 9 amended per LAN217745 RD

Reproduced from or based upon the current Ordnance Survey large scale mapping with the permission of the controller of Her Majesty's Stationery Office.  
© Crown copyright reserved. Licence No. LA 100023396

Unauthorised reproduction infringes copyright and may result in prosecution or civil proceedings

WARNING, PAPER COPIES DISTORT. Always check the scale bar before measuring.



ENTERPRISE & COMMUNITIES

CARTOGRAPHIC & MAPPING SERVICES  
Head of Asset & Procurement Solutions  
Fleming House, 2 Tryst Road, Cumbernauld G67 1JW

TITLE  
North Lanarkshire Council  
(Ravenscraig Access Infrastructure South)  
Compulsory Purchase Order 2022

PROJECT  
Land Interest Plan  
Plan No. 4 of 4  
refer also to Dwg. Nos. 46570 – 1 to 3

File No.		
Title No.	Job No.	
Ward	Client	CITY DEAL
Drafted by	OS Sheet	NS7656
Surveyed by	Date	17/03/2022
Checked by	Dwg. Type	
Sheet	4 of 5	Drawing No. 46570-4
Scale	1:1000	Rev. C