
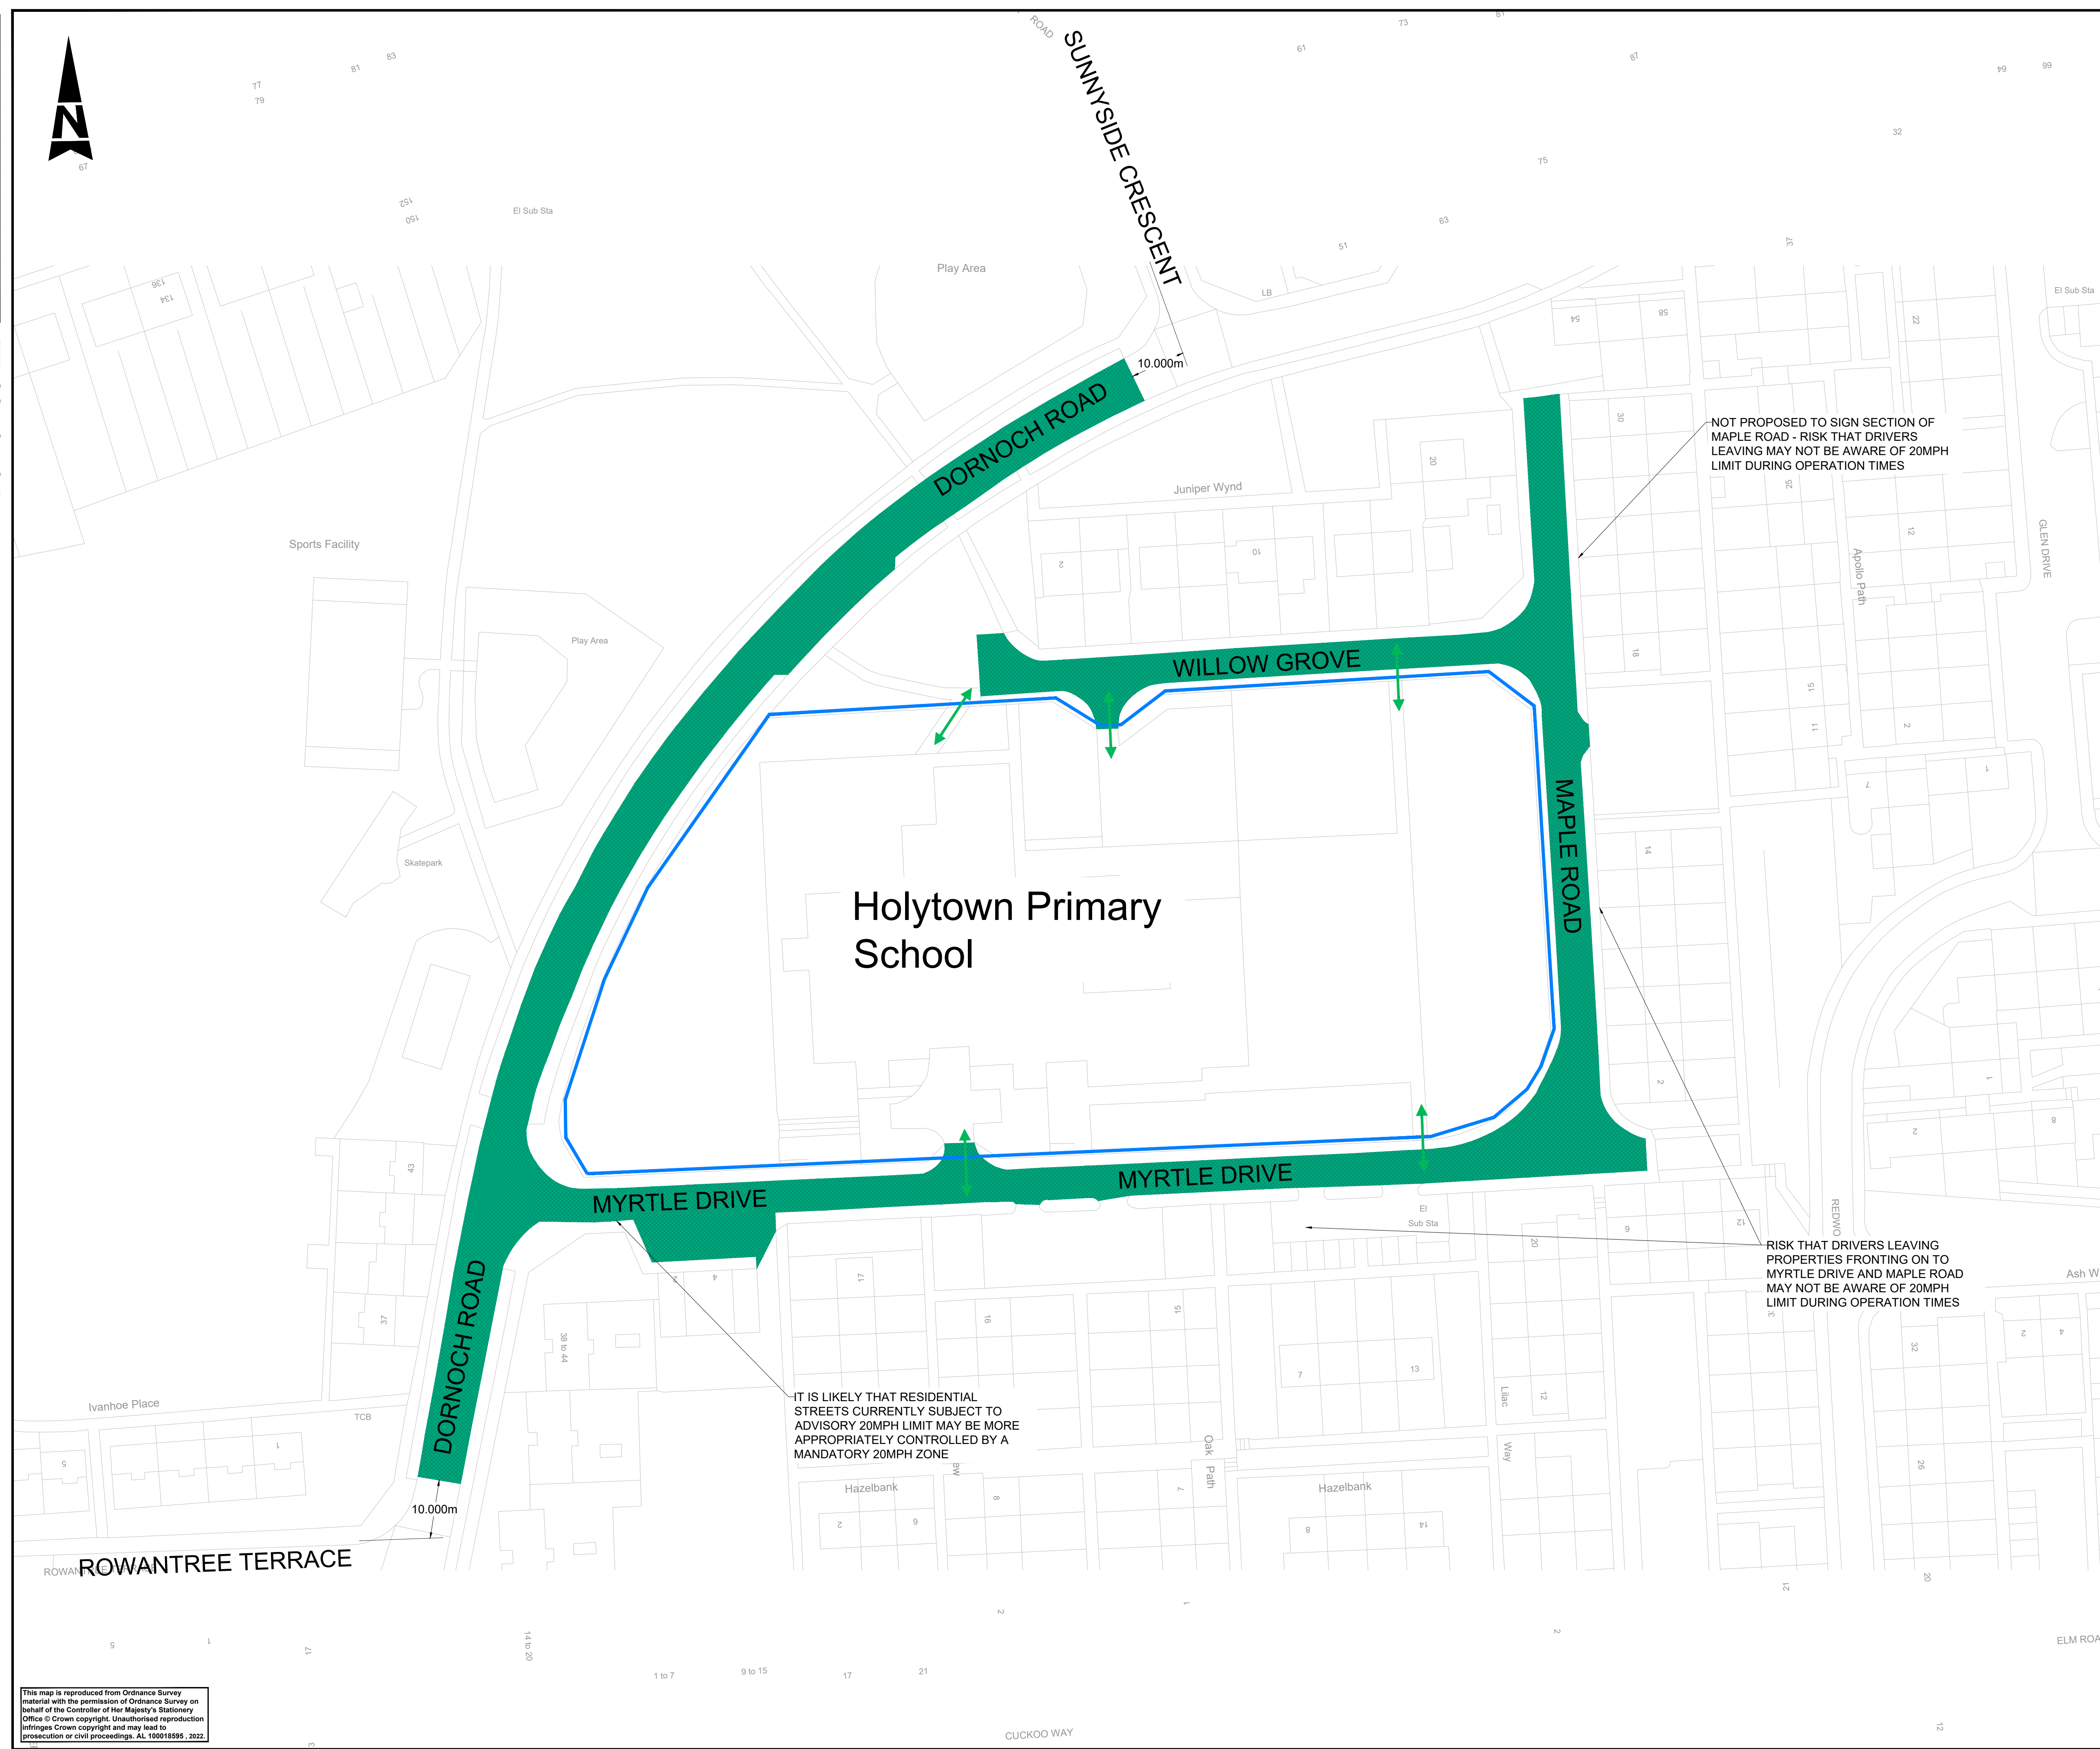


DO NOT SCALE

0 10 100  
Millimetres

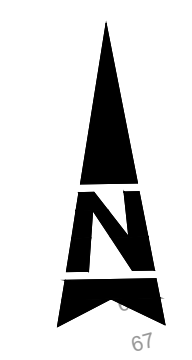

- NOTES**
3. THIS DRAWING IS NOT FOR CONSTRUCTION.
  4. ALL DIMENSIONS ARE IN METRES UNLESS NOTED OTHERWISE.
  5. DO NOT SCALE FROM THIS DRAWING.
  6. THIS DRAWING IS BASED UPON ORDNANCE SURVEY MAPPING PROVIDED BY NORTH LANARKSHIRE COUNCIL, REPRODUCED BY PERMISSION OF ORDNANCE SURVEY ON BEHALF OF HMSO © CROWN COPYRIGHT AND DATABASE RIGHT 2022. ALL RIGHTS RESERVED.
  7. WORKS AREAS IDENTIFIED VIA VISUAL WALKOVER SURVEY AND AS SUCH SHOULD BE TAKEN AS PROVISIONAL.
  8. THIS DRAWING IS TO BE READ IN CONJUNCTION WITH ALL RELEVANT DRAWINGS AND DOCUMENTS ASSOCIATED WITH THIS PROJECT.
  9. FOR SIGN DETAILS, PLEASE REFER TO DRAWING NUMBER 5215295-ATK-HSN-XX-DR-CH-000101.

- KEY**
- PROPOSED 20mph SPEED LIMIT EXTENTS
  - SCHOOL BOUNDARY
  - SCHOOL ACCESS POINT

NOT PROPOSED TO SIGN SECTION OF MAPLE ROAD - RISK THAT DRIVERS LEAVING MAY NOT BE AWARE OF 20MPH LIMIT DURING OPERATION TIMES

RISK THAT DRIVERS LEAVING PROPERTIES FRONTING ON TO MYRTLE DRIVE AND MAPLE ROAD MAY NOT BE AWARE OF 20MPH LIMIT DURING OPERATION TIMES

IT IS LIKELY THAT RESIDENTIAL STREETS CURRENTLY SUBJECT TO ADVISORY 20MPH LIMIT MAY BE MORE APPROPRIATELY CONTROLLED BY A MANDATORY 20MPH ZONE

Description						
Status	Revision	Drawn	Checked	Reviewed	Authorised	Issue Date
Description						
Status	Revision	Drawn	Checked	Reviewed	Authorised	Issue Date
Description						
Status	Revision	Drawn	Checked	Reviewed	Authorised	Issue Date
Description						
Status	Revision	Drawn	Checked	Reviewed	Authorised	Issue Date
Description						
ISSUE FOR CONSULTATION						
Status	Revision	Drawn	Checked	Reviewed	Authorised	Issue Date
S0	P01.1					
Drawing Suitability						Status
FOR CONSULTATION						S0

**SNC-LAVALIN**  
**ATKINS**  
Member of the SNC-Lavalin Group  
Copyright © SNC Lavalin (2022)

2 Atlantic Square  
York Street  
Glasgow  
Scotland  
G2 8JQ  
Tel: +44 (0)141 220 2000  
Fax: +44 (0)141 220 2001  
www.atkinsglobal.com



Client  
**NORTH LANARKSHIRE COUNCIL**

Project Title  
**NLC PART TIME  
20mph SPEED LIMITS AT SCHOOLS**

Drawing Title  
**SITE 29 - HOLYTOWN PRIMARY SCHOOL  
SIGNAGE AND TRO GENERAL LAYOUT**

Drawing Number	Project	Originator	Volume
5215295	XX	ATK	HSN
		- DR - CH - 000029	
Location	Type	Role	Number
Original Size	Scale	Project Ref. No.	Sheet
A1	NTS	5215295	1 of 1
			Rev: P01.1

This map is reproduced from Ordnance Survey material with the permission of Ordnance Survey on behalf of the Controller of Her Majesty's Stationery Office © Crown copyright. Unauthorised reproduction infringes Crown copyright and may lead to prosecution or civil proceedings. AL 100018995\_2022