


DO NOT SCALE

0 10 100
Millimetres

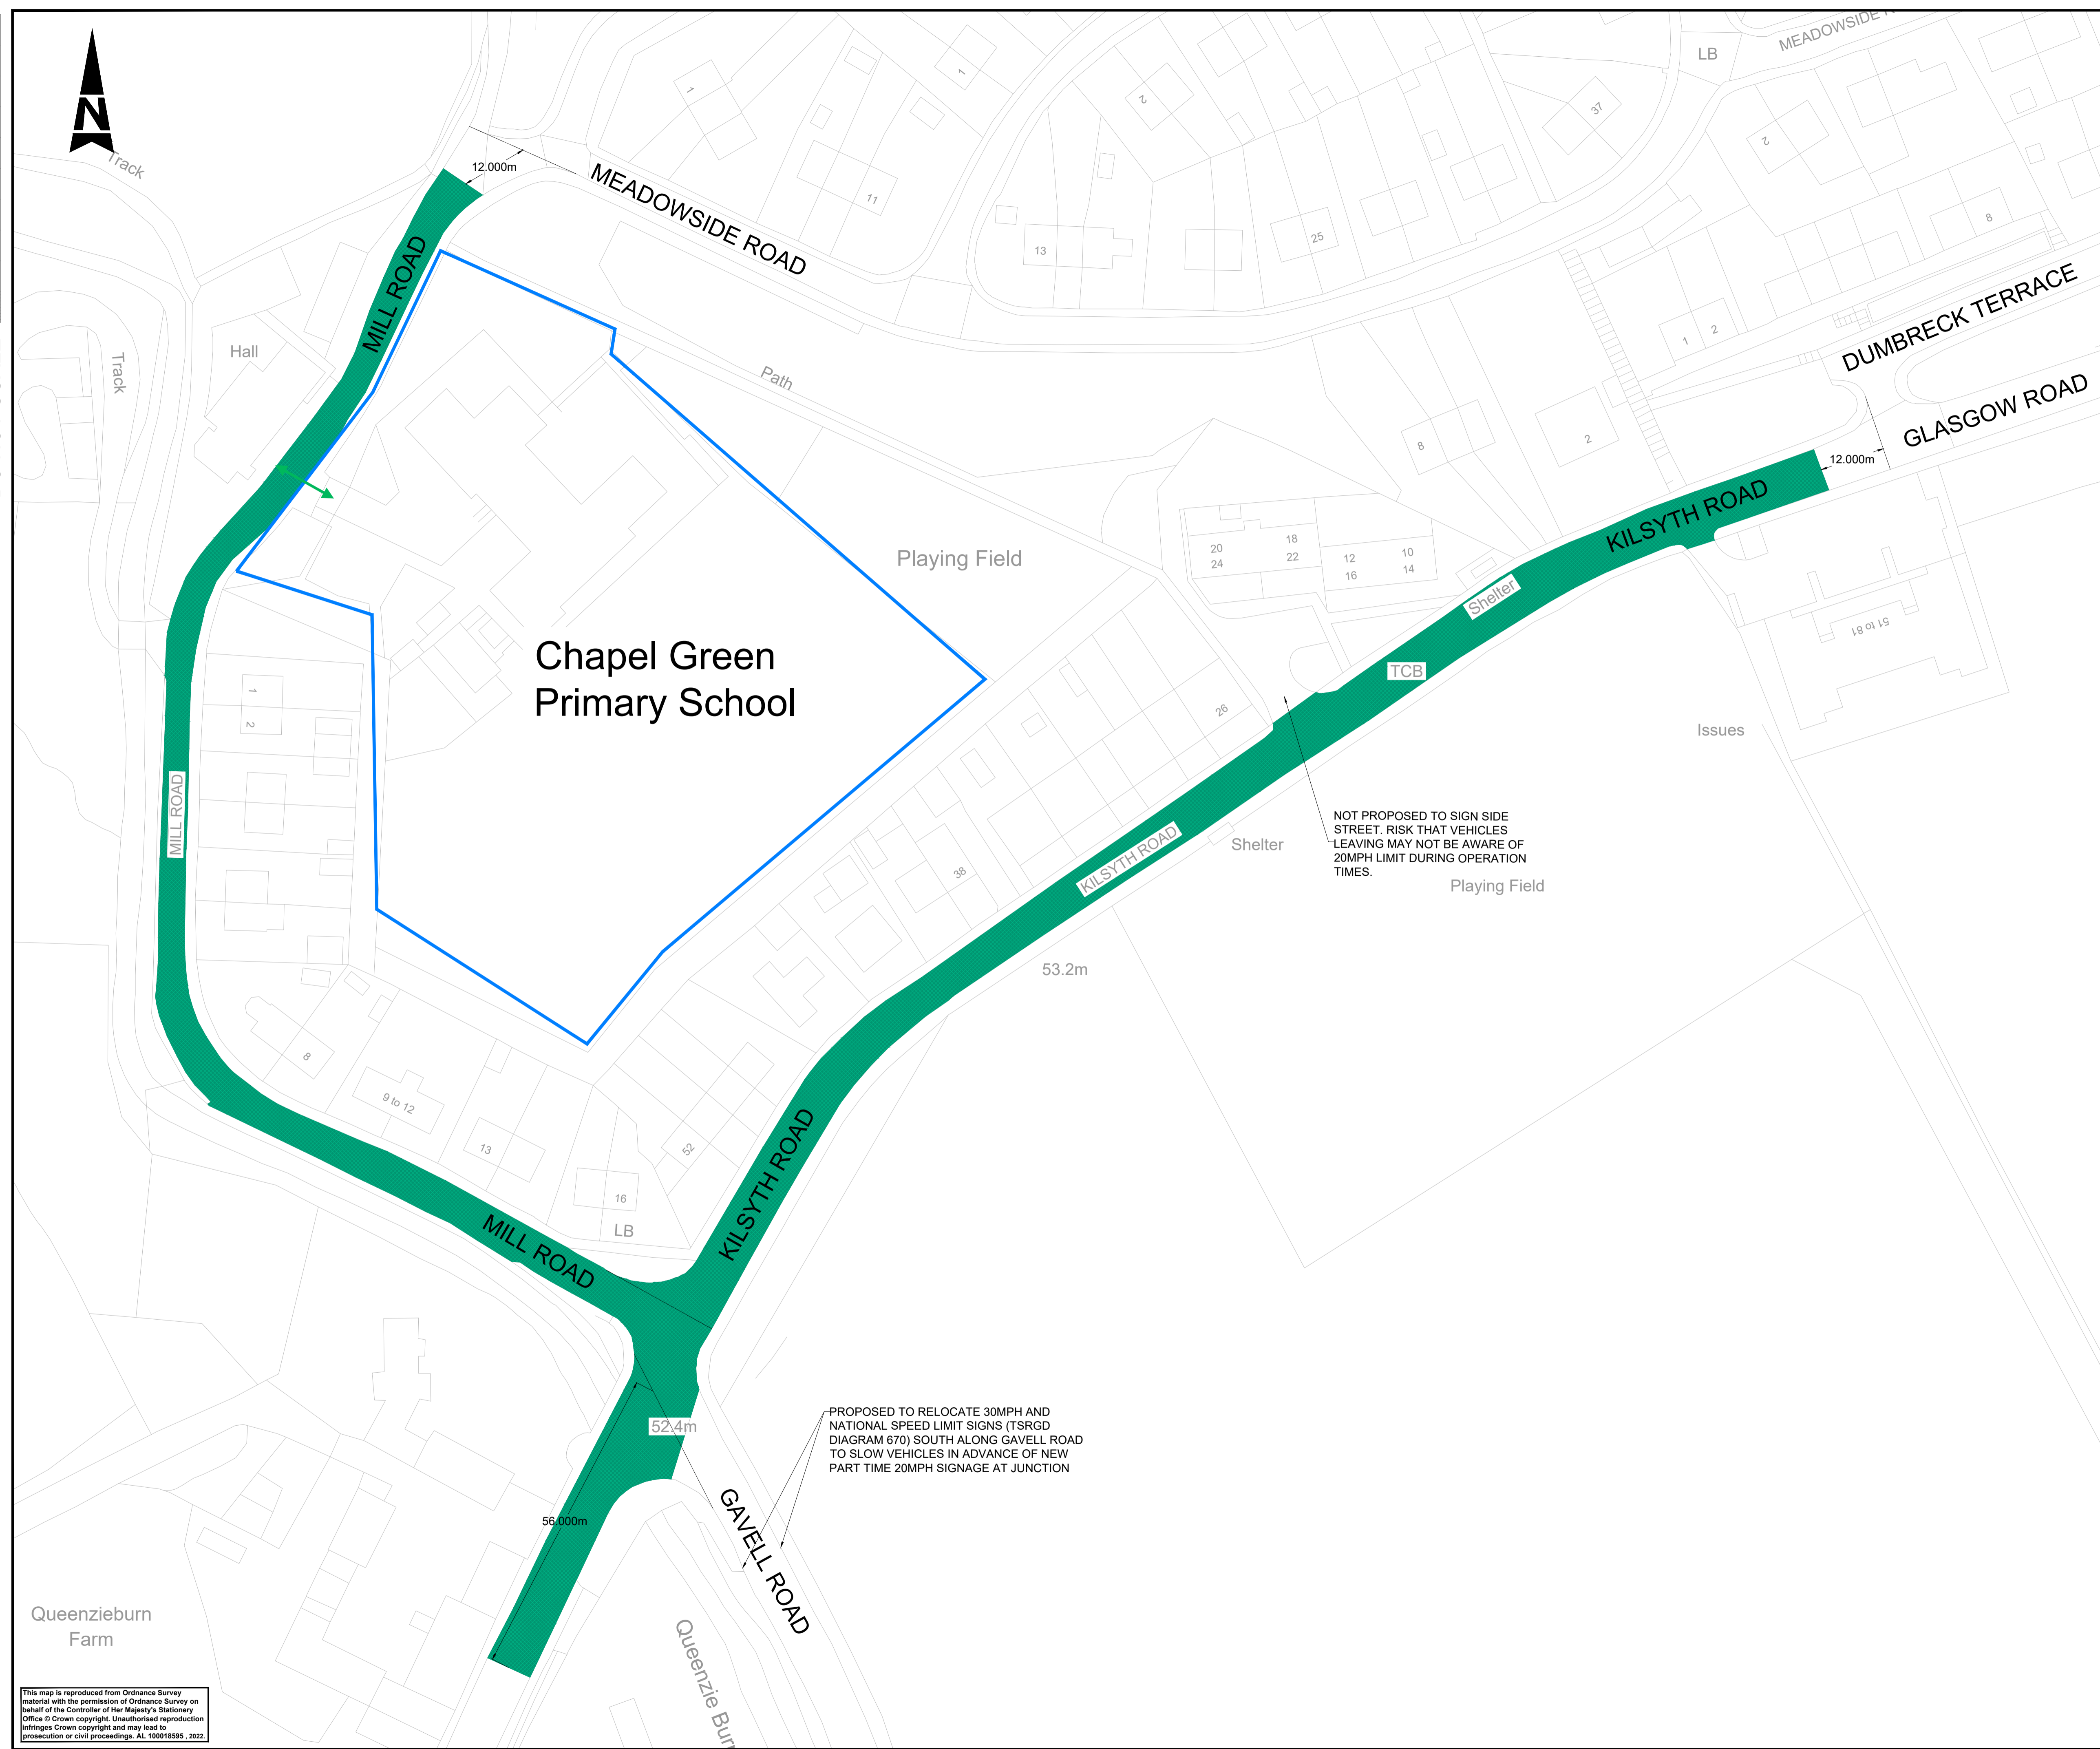

- NOTES**
- THIS DRAWING IS NOT FOR CONSTRUCTION.
 - ALL DIMENSIONS ARE IN METRES UNLESS NOTED OTHERWISE.
 - DO NOT SCALE FROM THIS DRAWING.
 - THIS DRAWING IS BASED UPON ORDNANCE SURVEY MAPPING PROVIDED BY NORTH LANARKSHIRE COUNCIL, REPRODUCED BY PERMISSION OF ORDNANCE SURVEY ON BEHALF OF HMSO © CROWN COPYRIGHT AND DATABASE RIGHT 2022. ALL RIGHTS RESERVED.
 - WORKS AREAS IDENTIFIED VIA VISUAL WALKOVER SURVEY AND AS SUCH SHOULD BE TAKEN AS PROVISIONAL.
 - THIS DRAWING IS TO BE READ IN CONJUNCTION WITH ALL RELEVANT DRAWINGS AND DOCUMENTS ASSOCIATED WITH THIS PROJECT.
 - FOR SIGN DETAILS, PLEASE REFER TO DRAWING NUMBER 5215295-ATK-HSN-XX-DR-CH-000101.

KEY

	PROPOSED 20mph SPEED LIMIT EXTENTS
	SCHOOL BOUNDARY
	SCHOOL ACCESS POINT

Description						
Status	Revision	Drawn	Checked	Reviewed	Authorised	Issue Date
Description						
Status	Revision	Drawn	Checked	Reviewed	Authorised	Issue Date
Description						
Status	Revision	Drawn	Checked	Reviewed	Authorised	Issue Date
Description						
Status	Revision	Drawn	Checked	Reviewed	Authorised	Issue Date

ISSUE FOR CONSULTATION

Status	Revision	Drawn	Checked	Reviewed	Authorised	Issue Date
S0	P01.1	---	---	---	---	---

Drawing Suitability: **FOR CONSULTATION** Status: **S0**

2 Atlantic Square
York Street
Glasgow
Scotland
G2 8JQ
Tel: +44 (0)141 220 2000
Fax: +44 (0)141 220 2001
www.atkinsglobal.com

Member of the SNC-Lavalin Group
Copyright © SNC Lavalin (2022)



Project Title: **NLC PART TIME 20mph SPEED LIMITS AT SCHOOLS**

Drawing Title: **SITE 3 - CHAPEL GREEN PRIMARY SCHOOL SIGNAGE AND TRO GENERAL LAYOUT**

Original Size: A1	Scale: NTS	Project Ref. No.: 5215295	Sheet: 1 of 1	Rev: P01.1
--------------------------	-------------------	----------------------------------	----------------------	-------------------

This map is reproduced from Ordnance Survey material with the permission of Ordnance Survey on behalf of the Controller of Her Majesty's Stationery Office © Crown copyright. Unauthorised reproduction infringes Crown copyright and may lead to prosecution or civil proceedings. AL 100018995_2022